
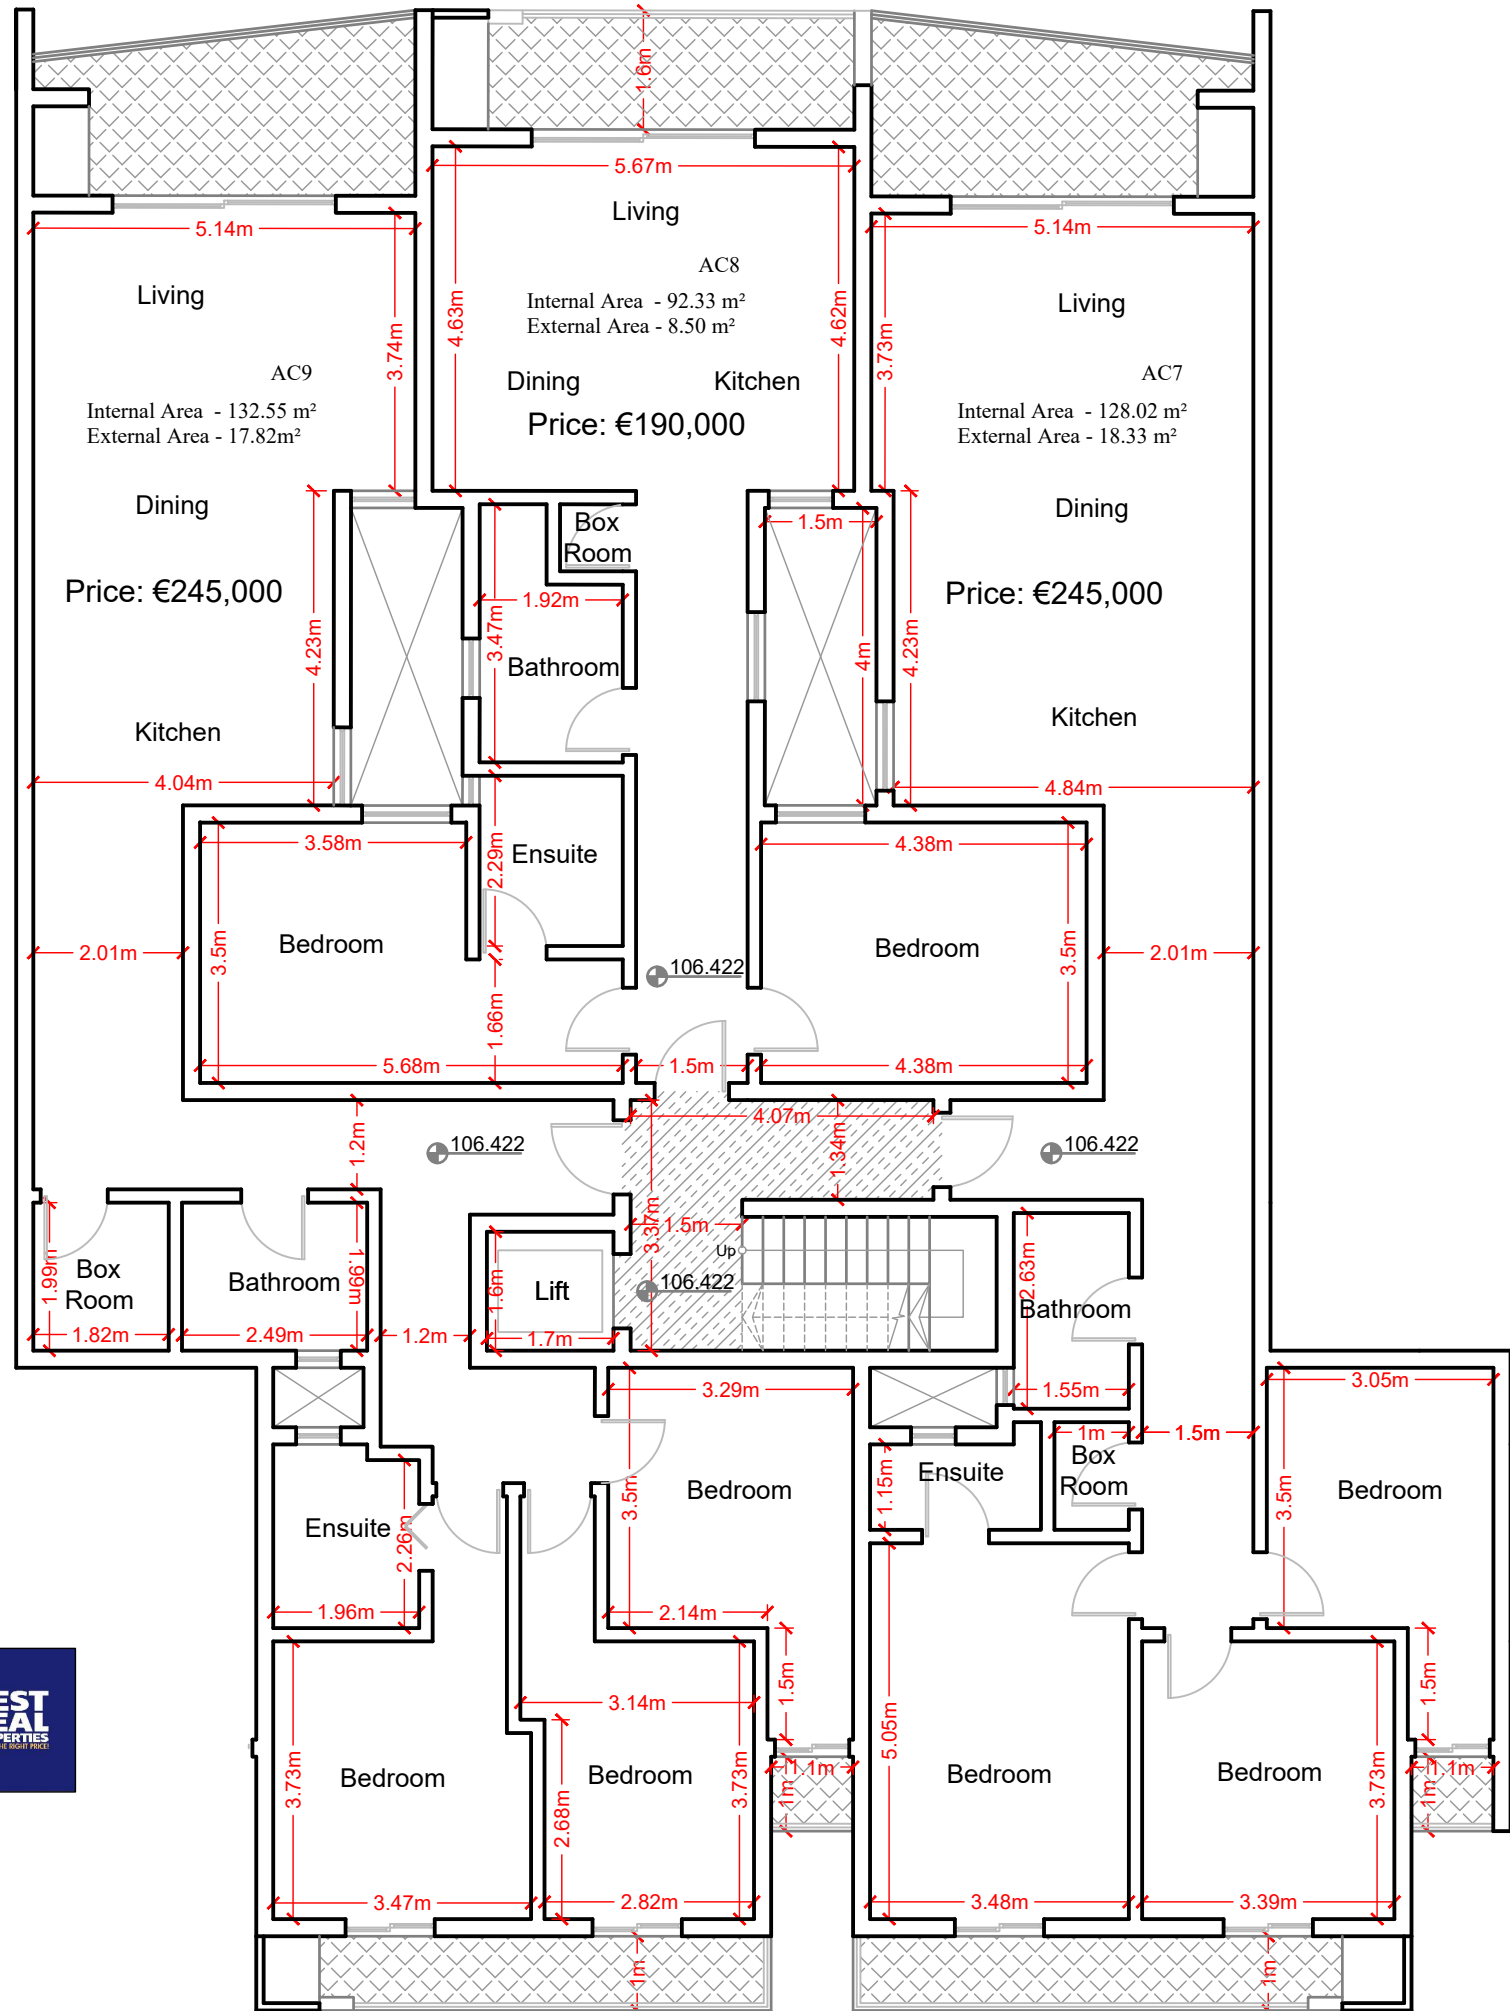


METRES  
FEET

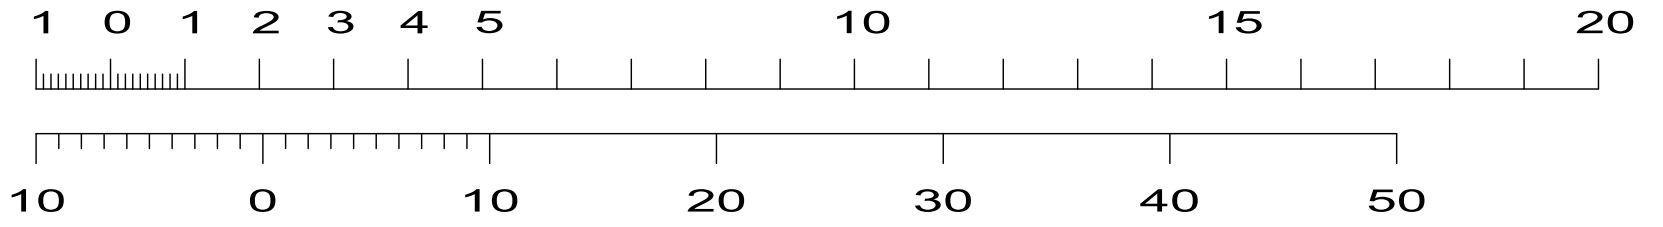

P6  
D7

# PROPOSED 3RD FLOOR PLAN

Scale 1:100

TRIQ TA LENZA