

METRES

FEET

1 0 1 2 3 4 5


10

15

10 0 10 20 30 40 50

20

MARIGOLD COURT

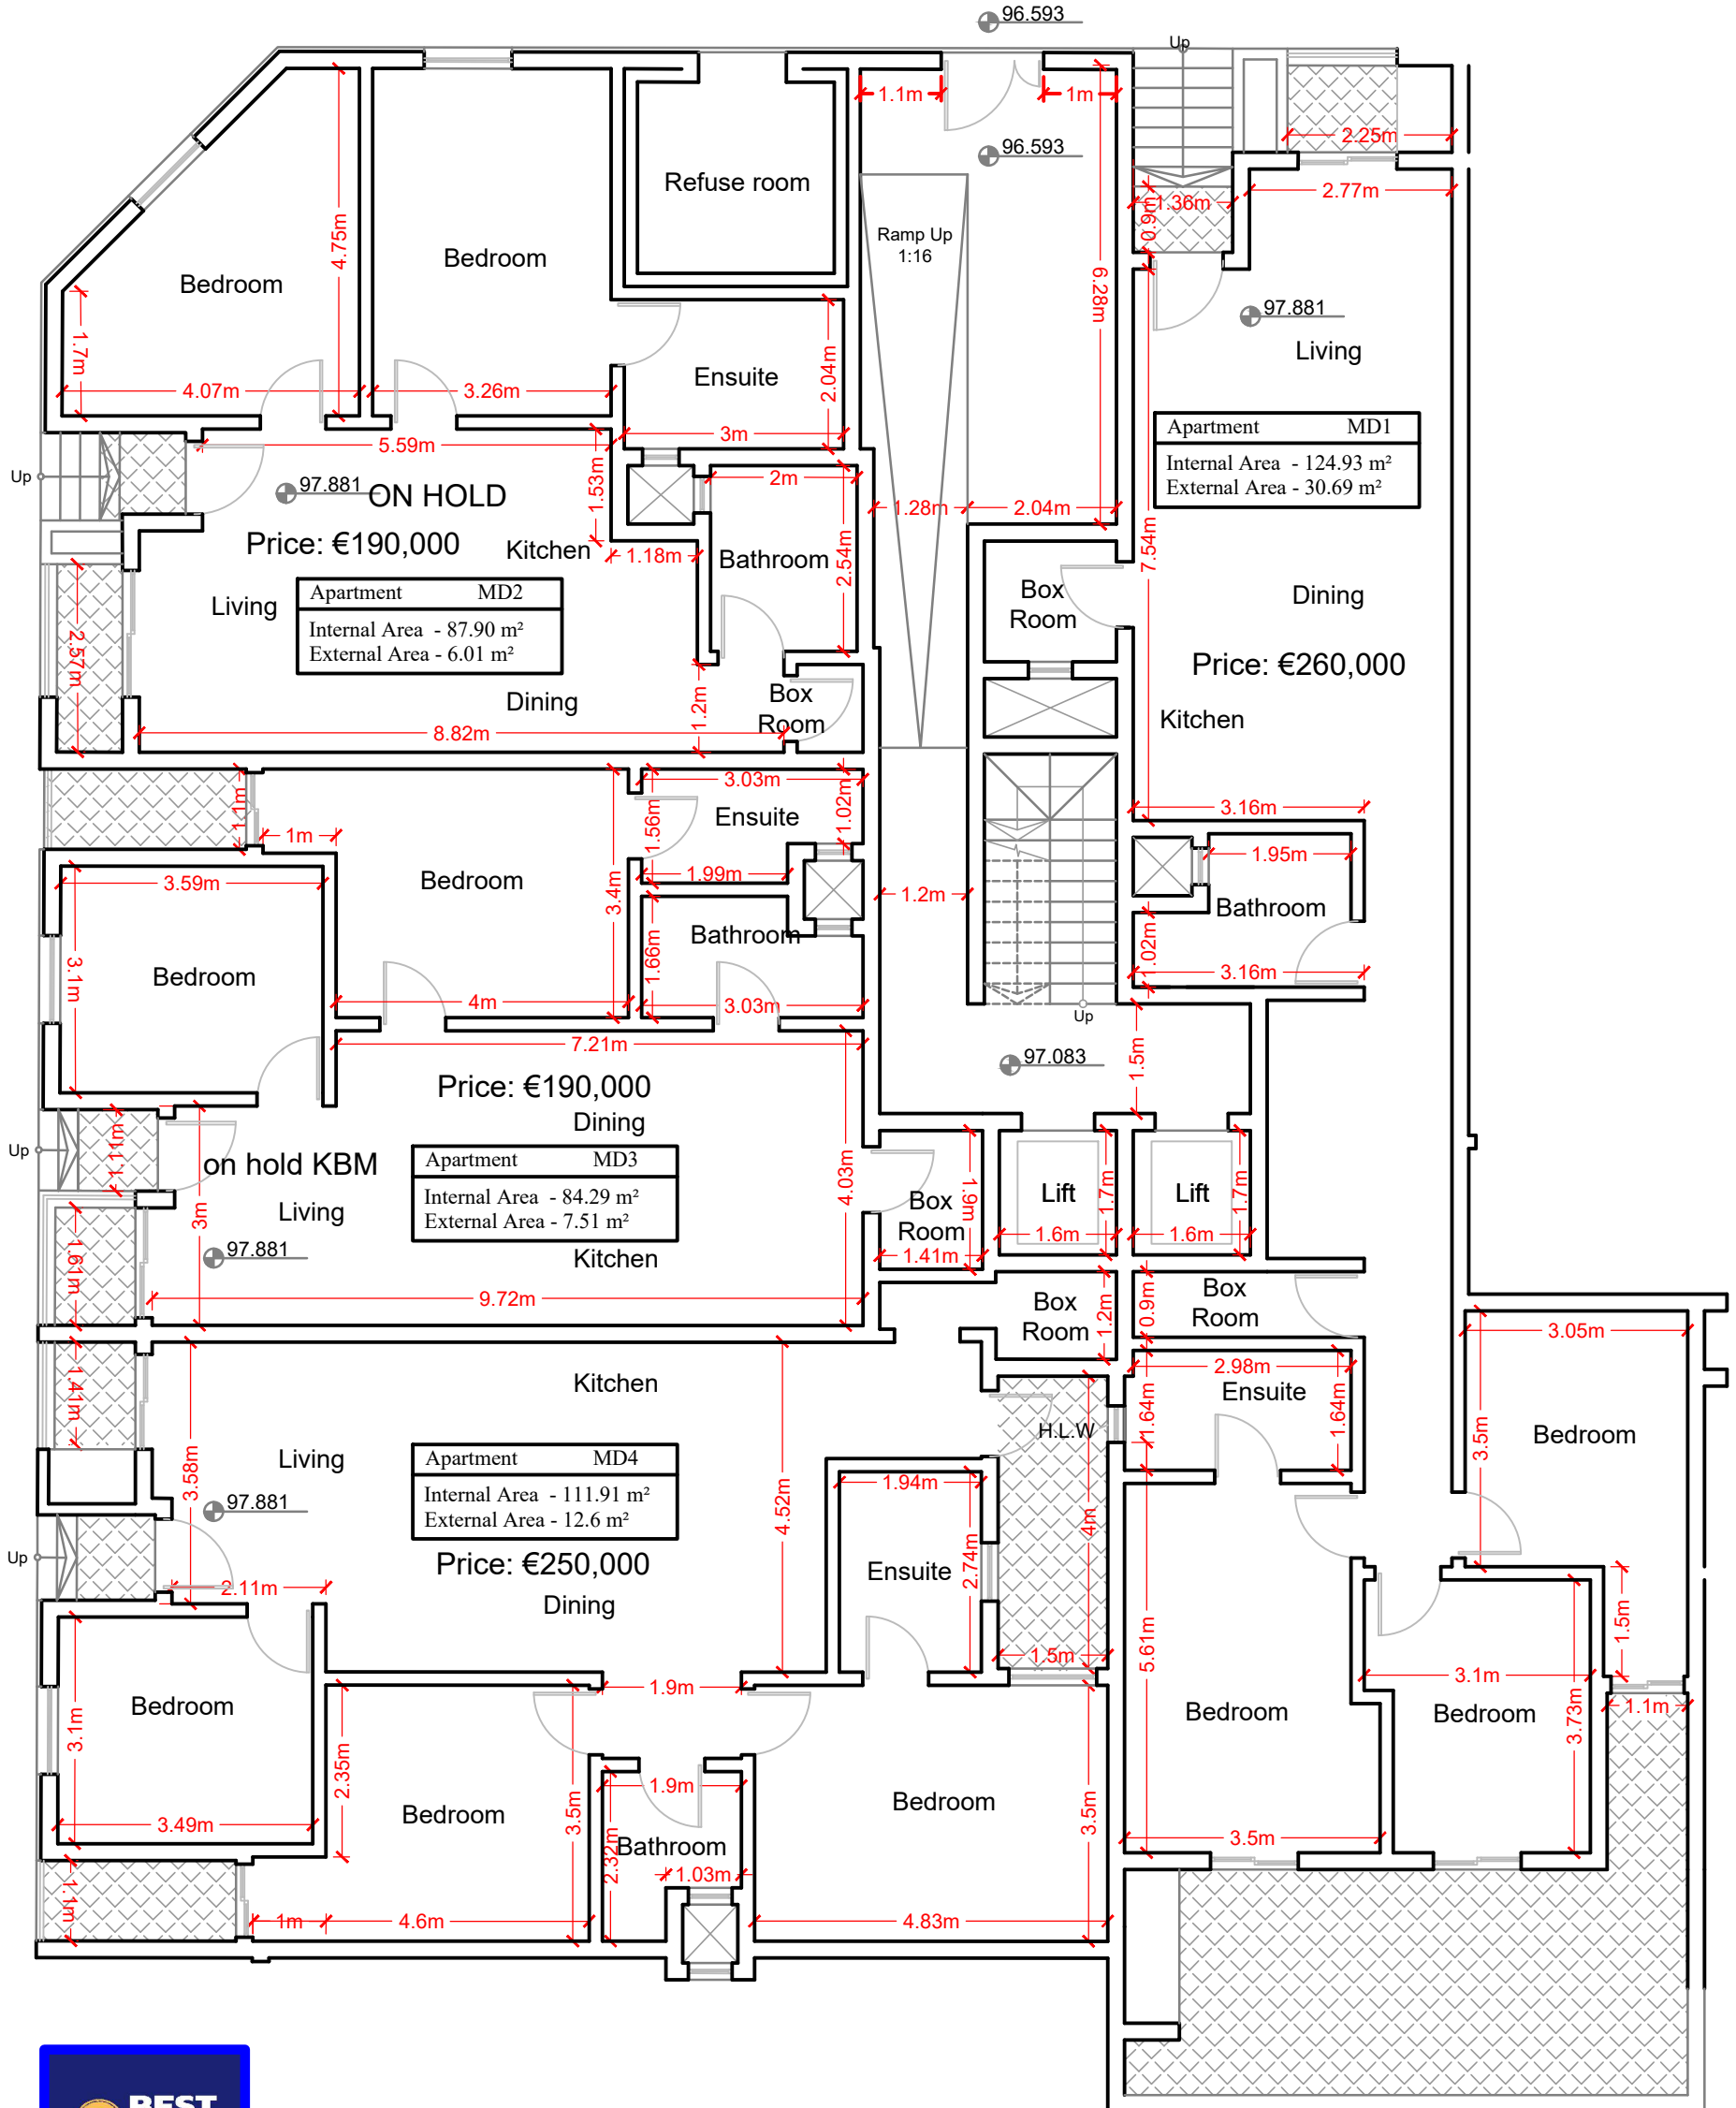

PROPOSED GROUND FLOOR PLAN

Scale 1:100