

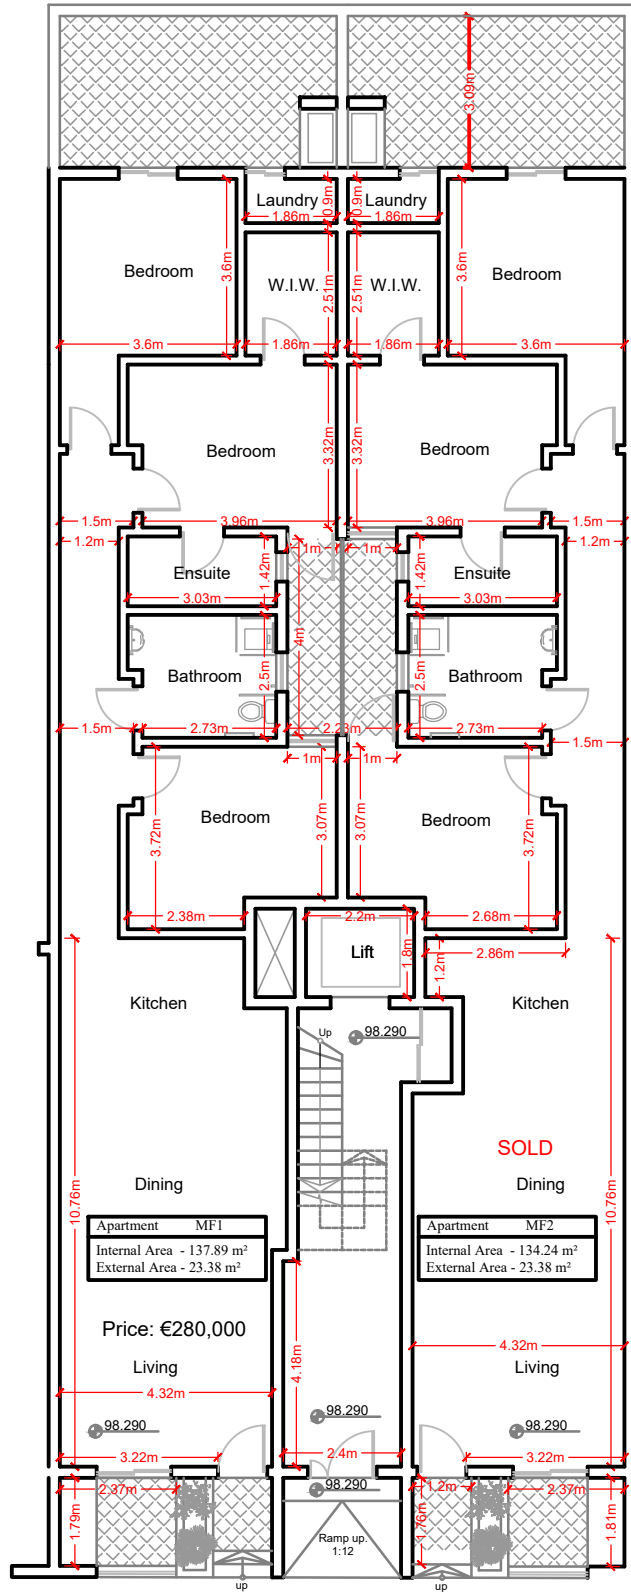
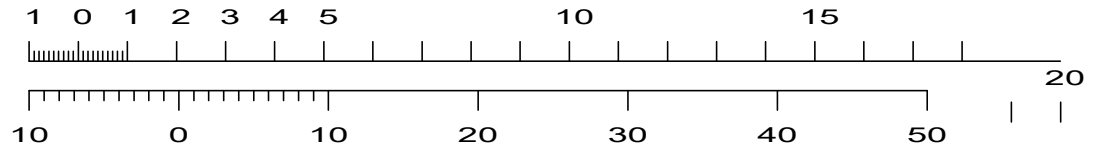


METRES  
FEET

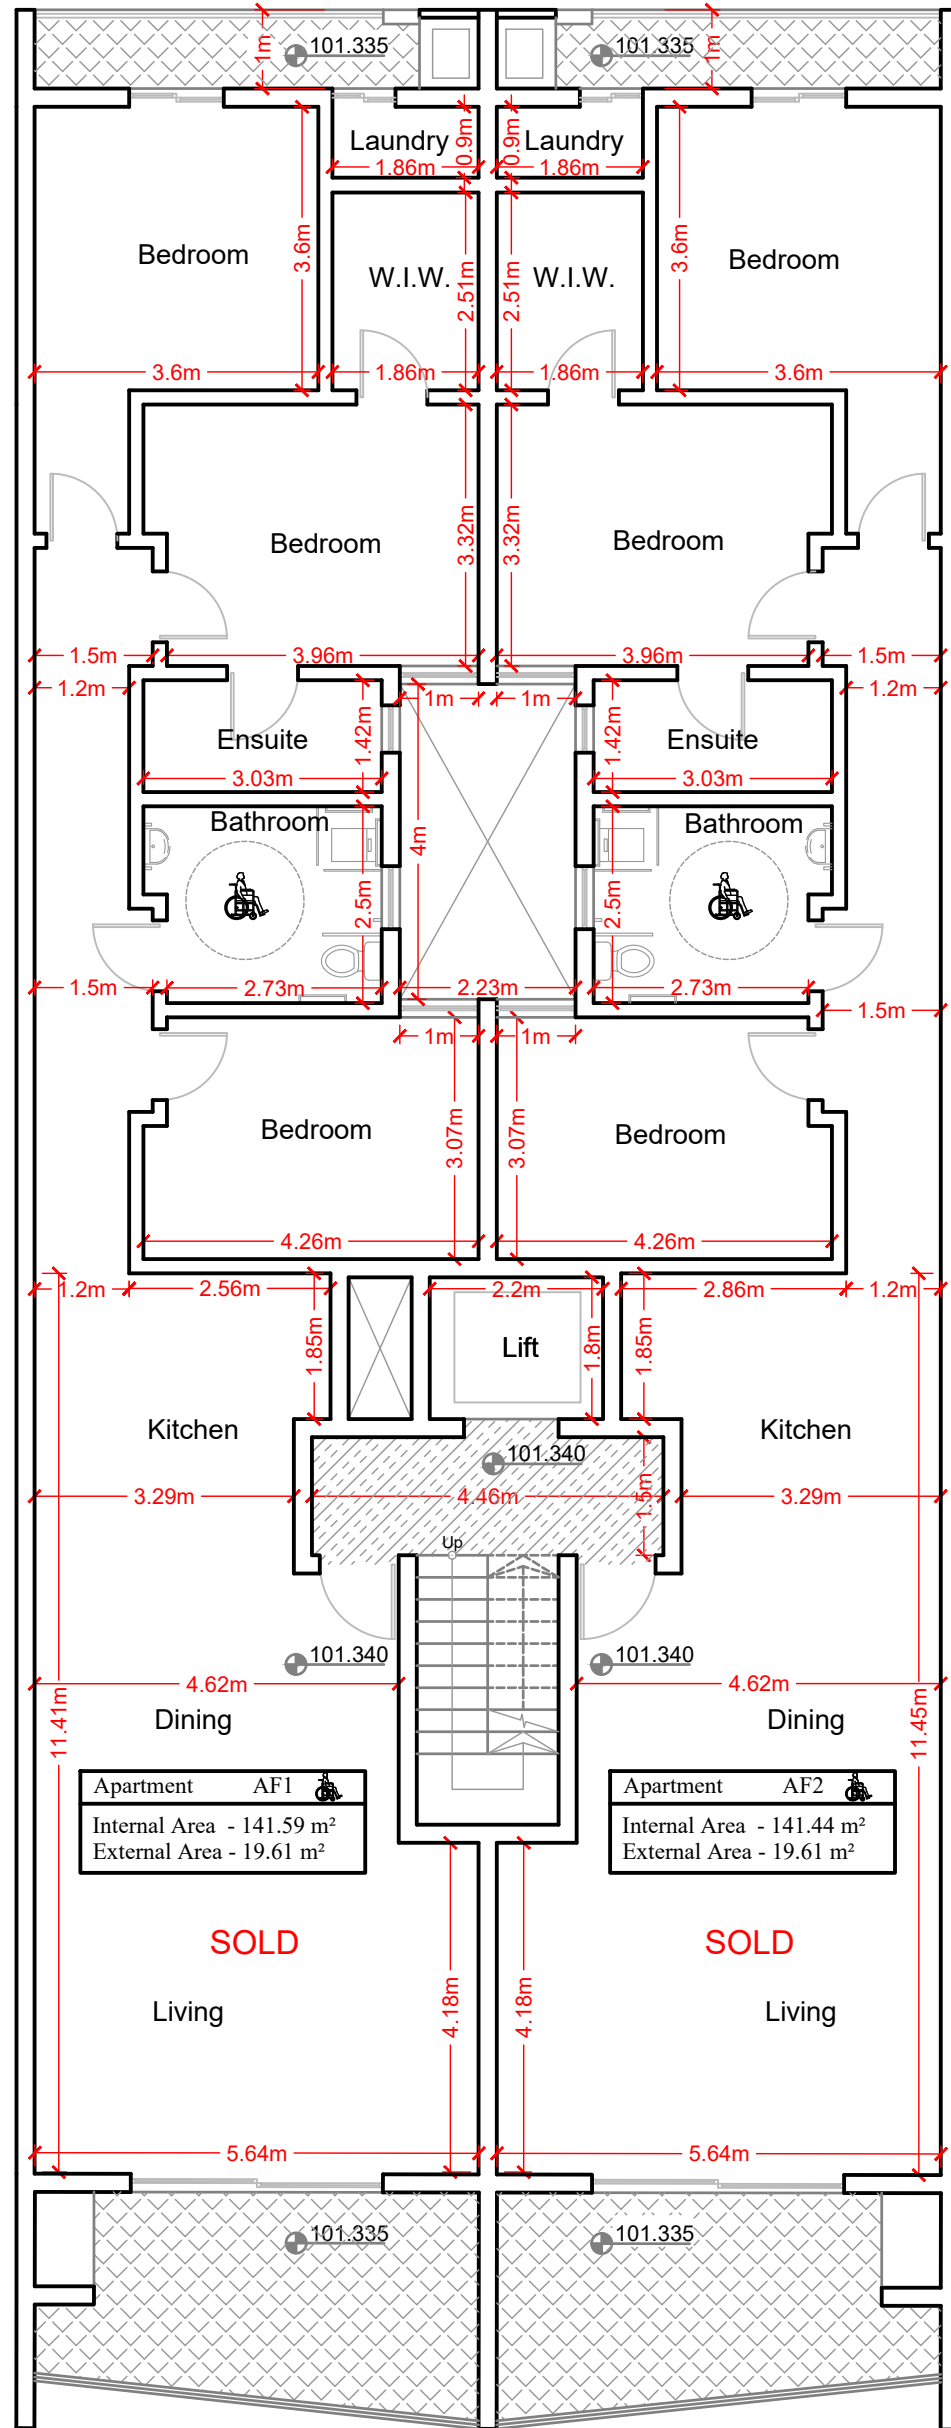


PROPOSED GROUND FLOOR PLAN  
Scale 1:100

METRES  
FEET

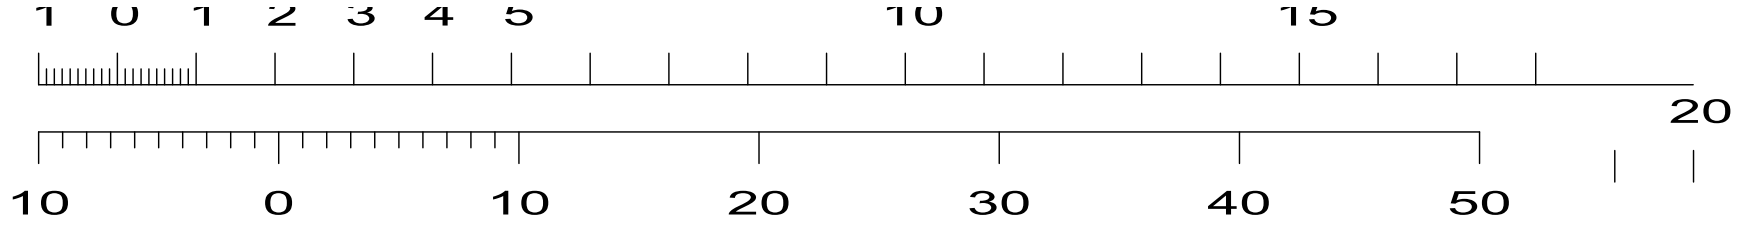


PROPOSED FIRST FLOOR PLAN  
Scale 1:100

METRES

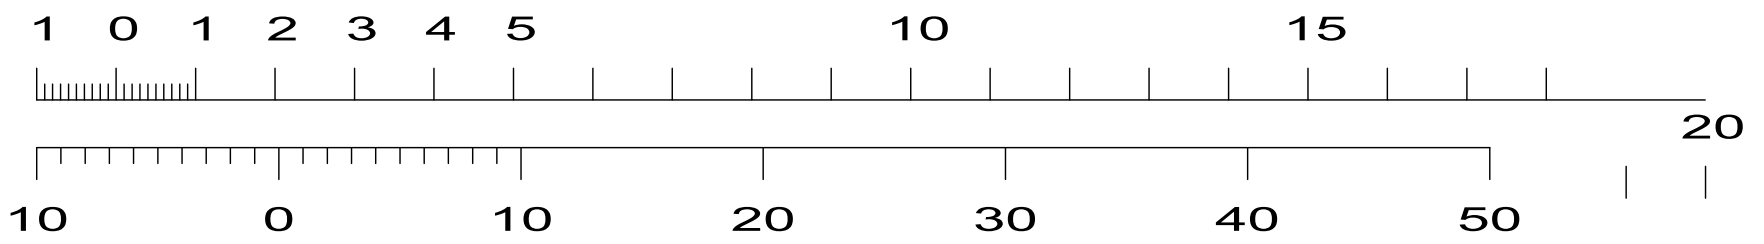



FEET

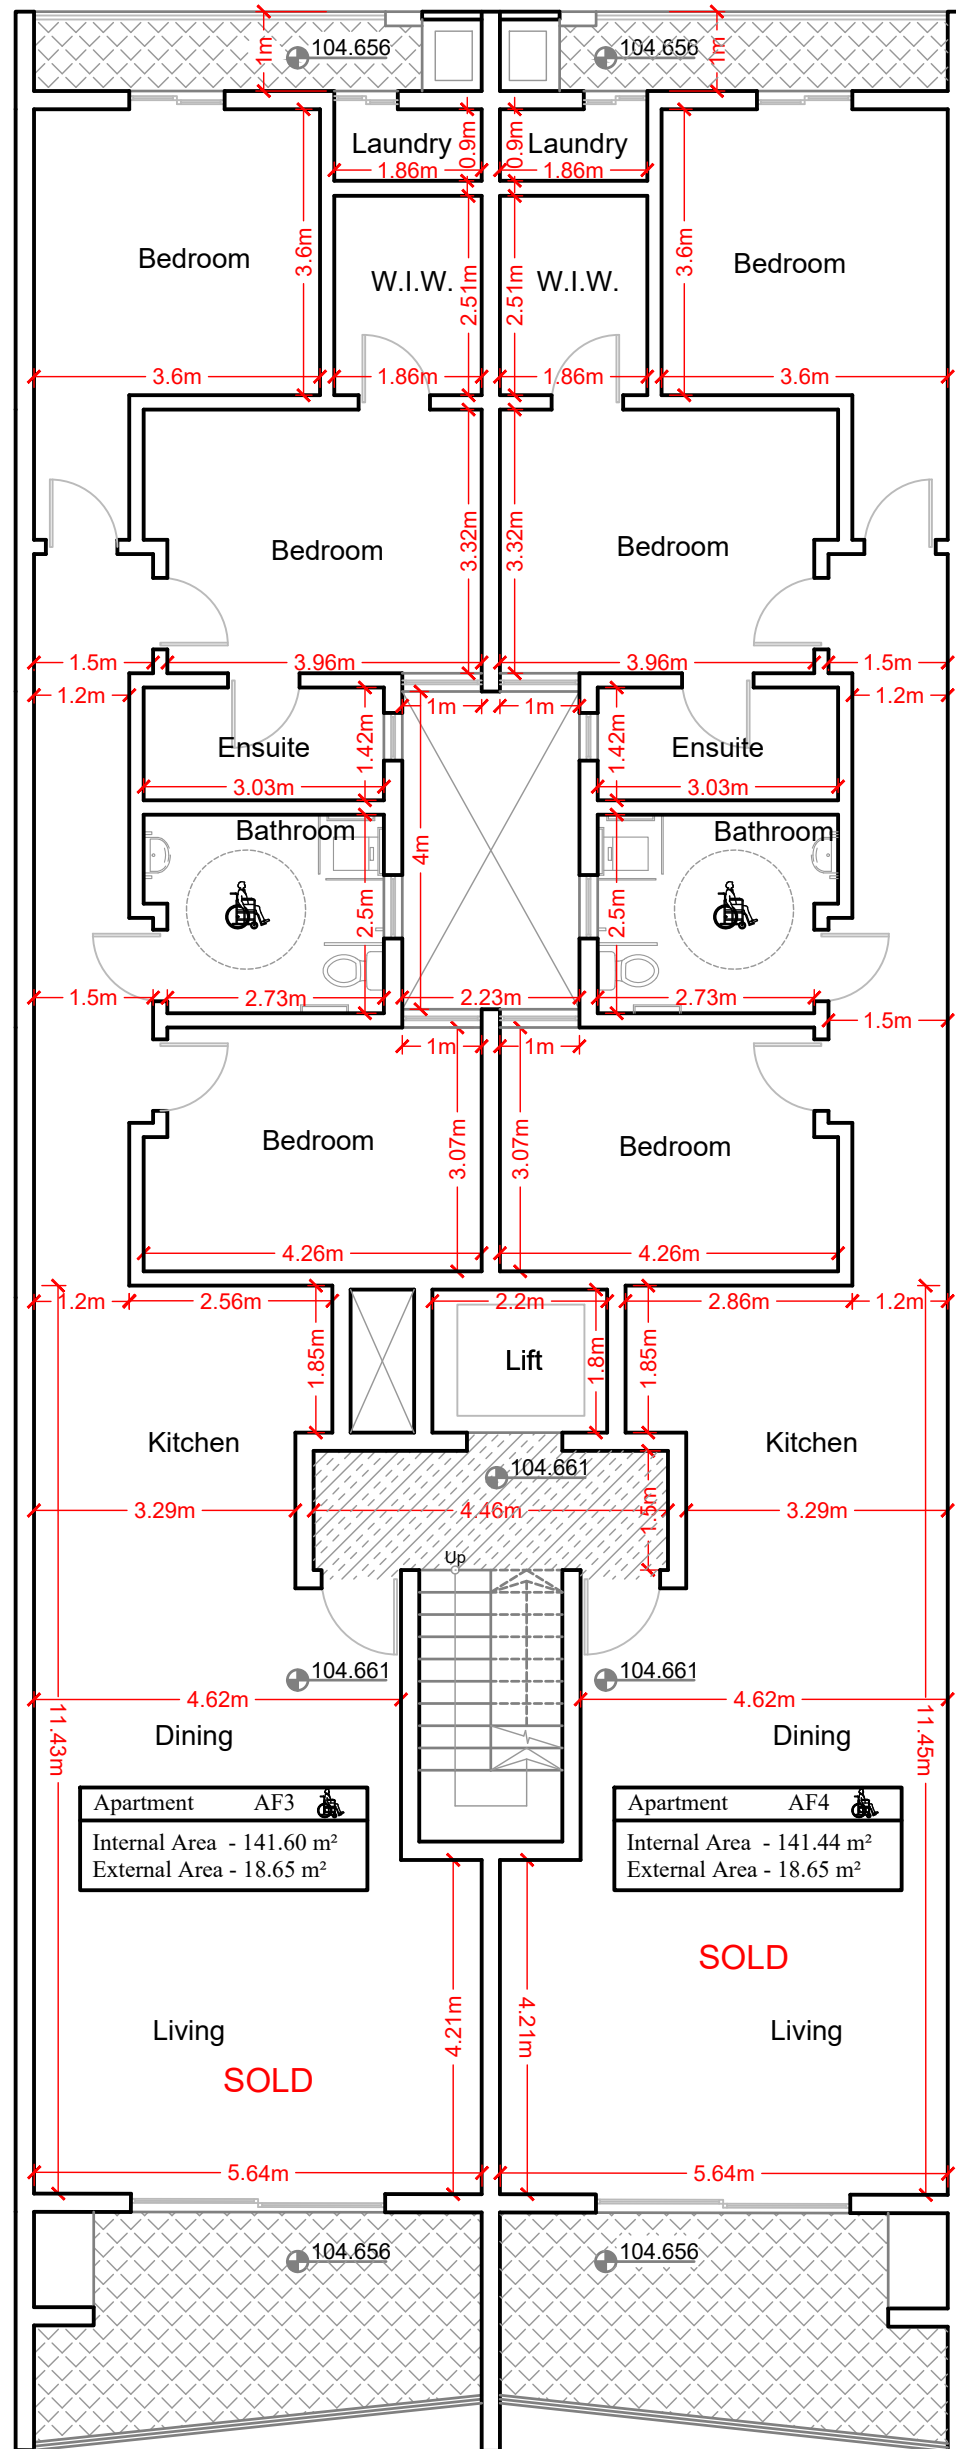

# PROPOSED SECOND FLOOR PLAN


Scale 1:100

METRES  
FEET

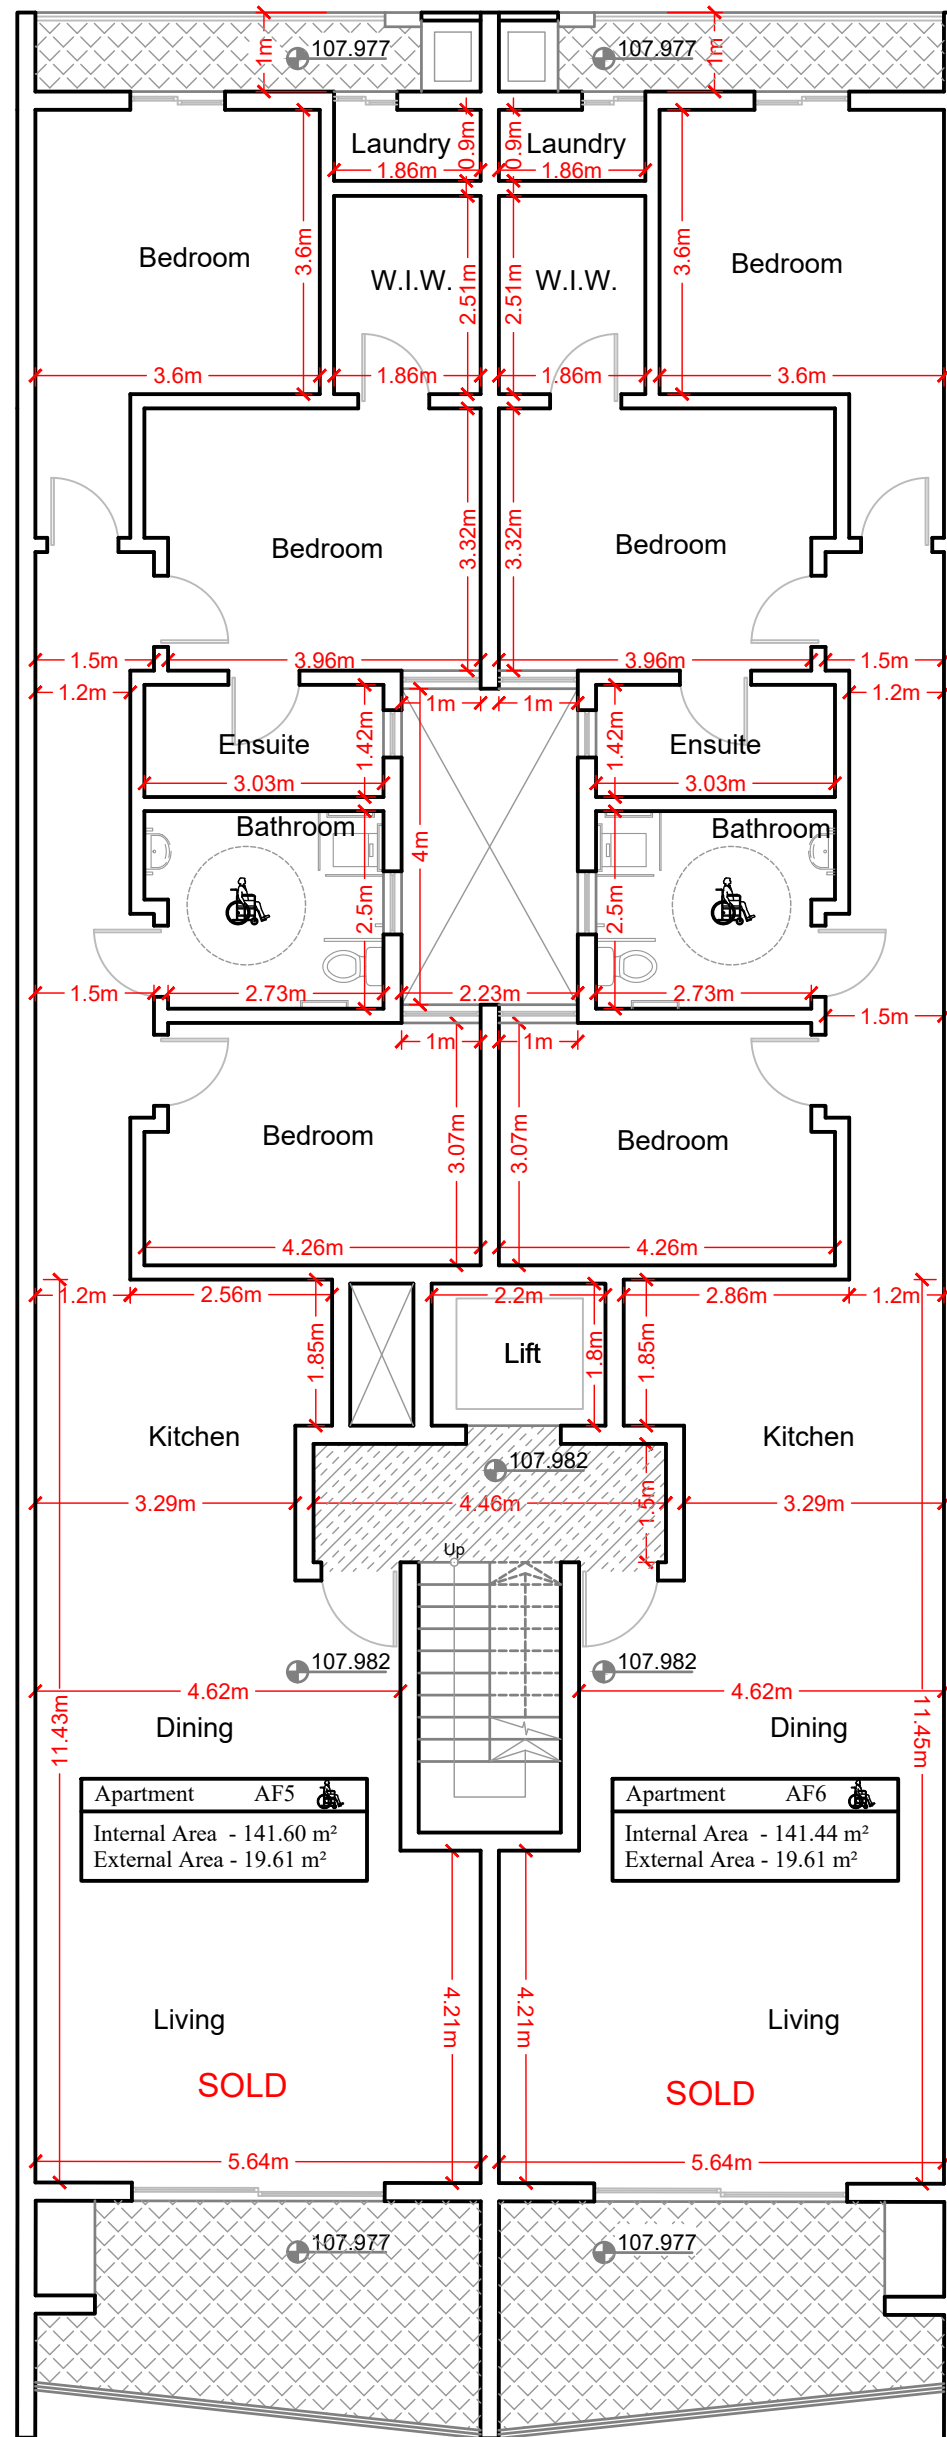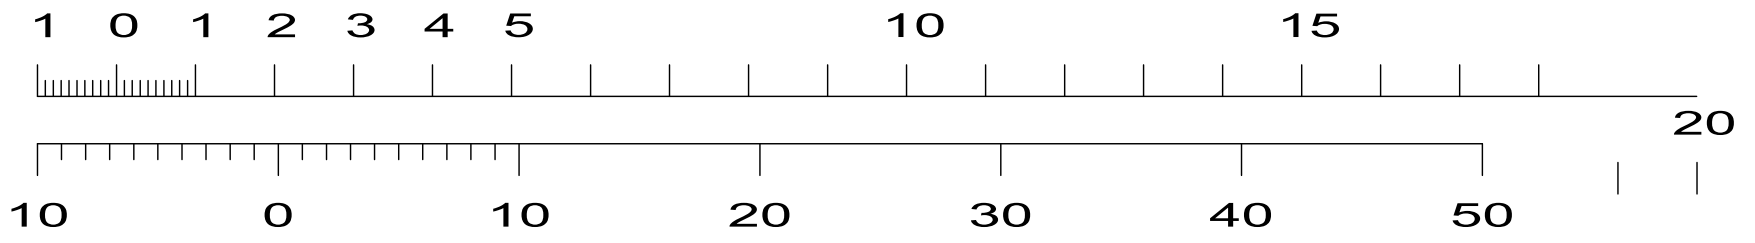


**PROPOSED 3RD FLOOR PLAN**  
Scale 1:100

METRES

 

FEET

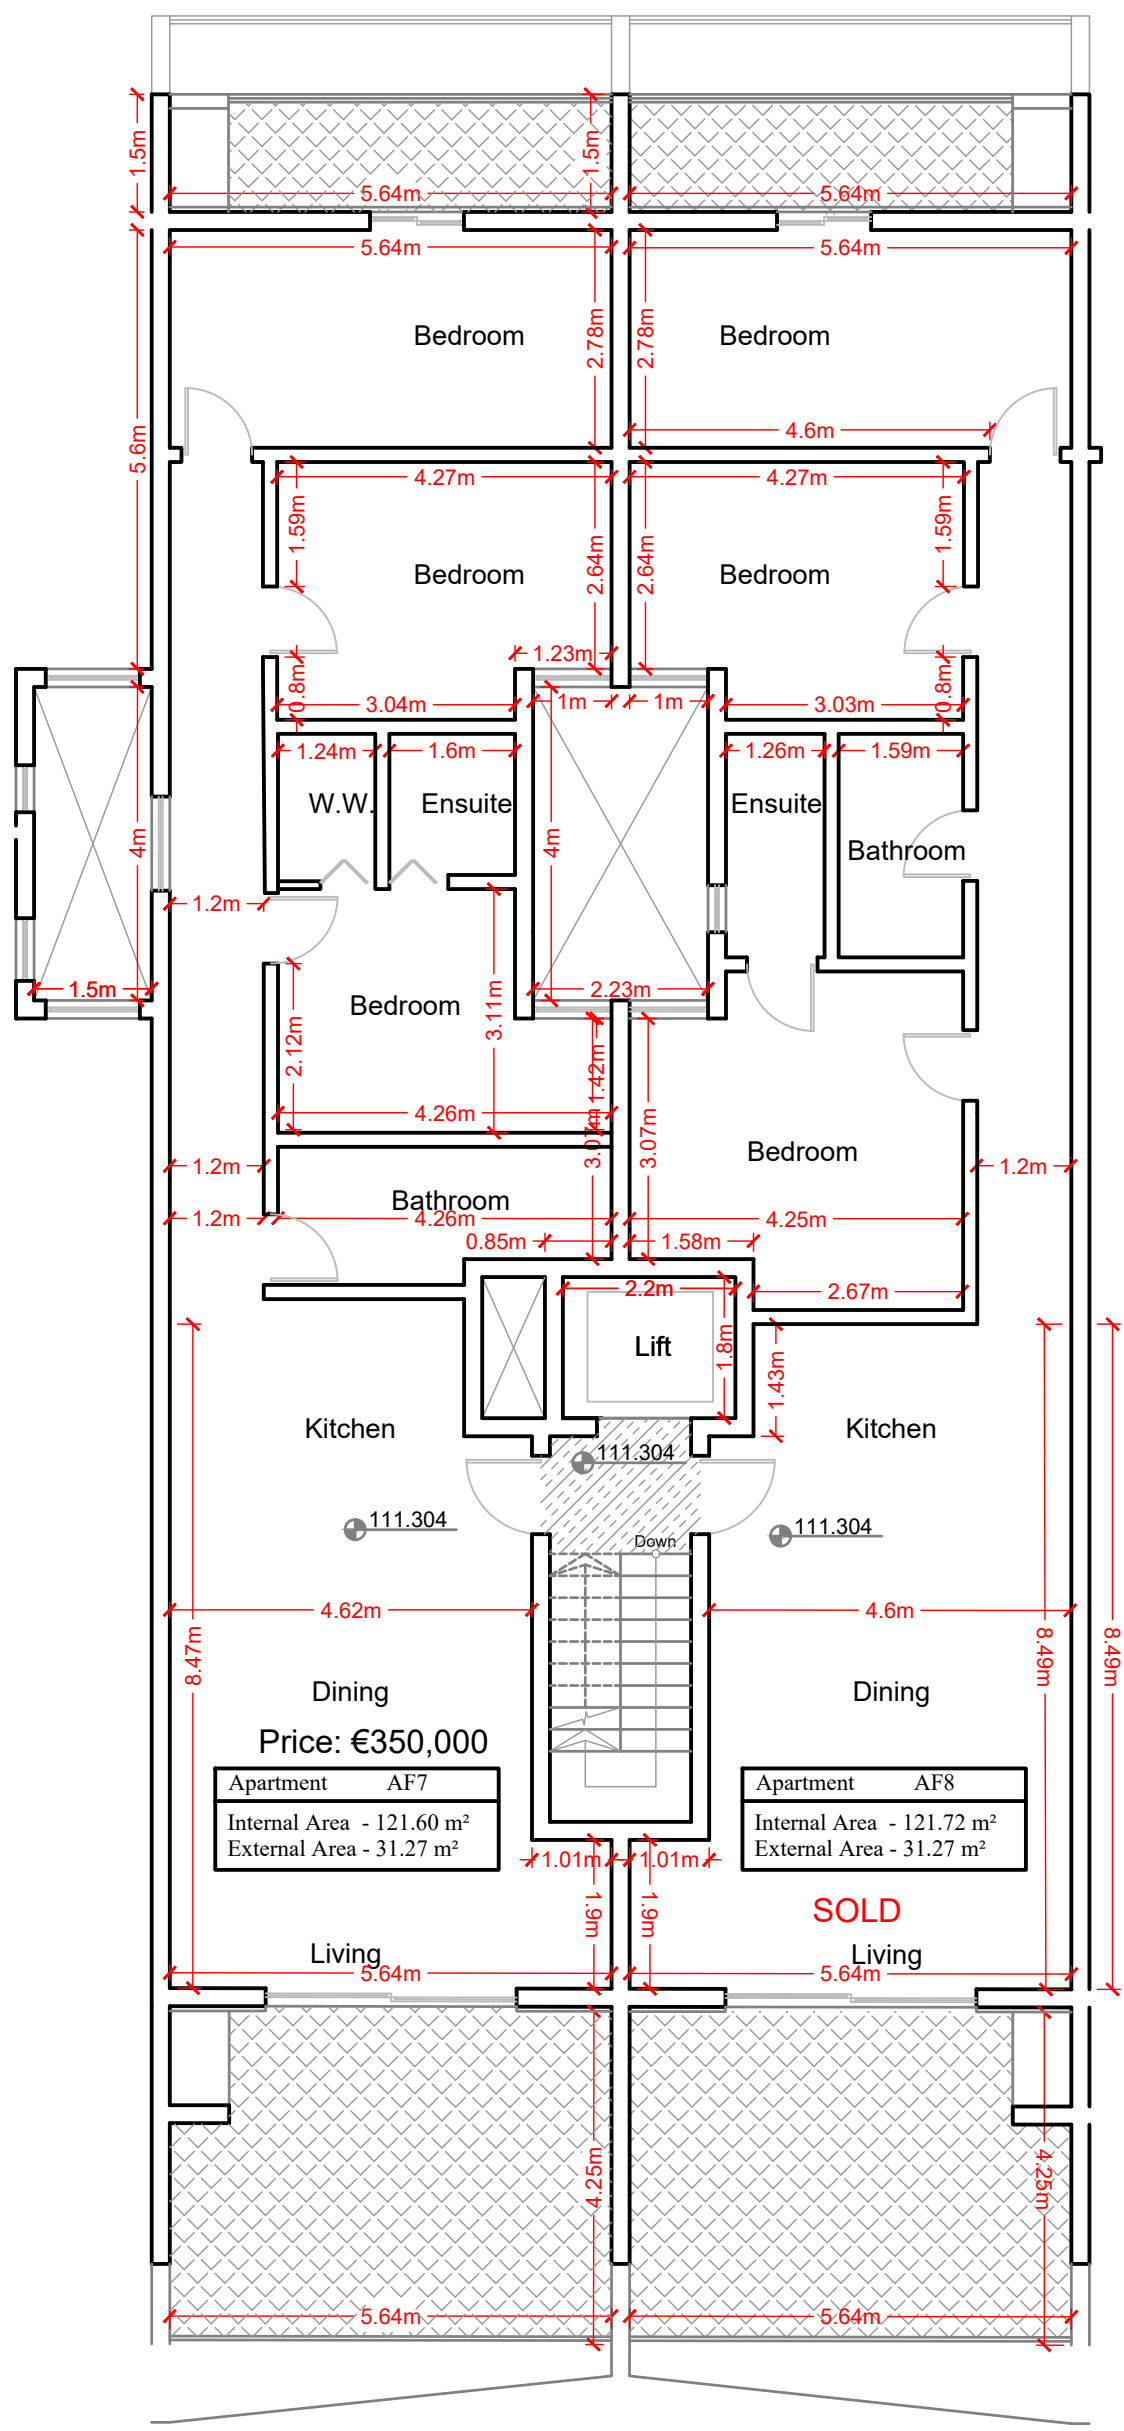

**PROPOSED PENTHOUSE PLAN**  
Scale 1:100