

METRES

1 0 1 2 3 4 5

10

15

FEET

10

0

10


20

30



40

50

20

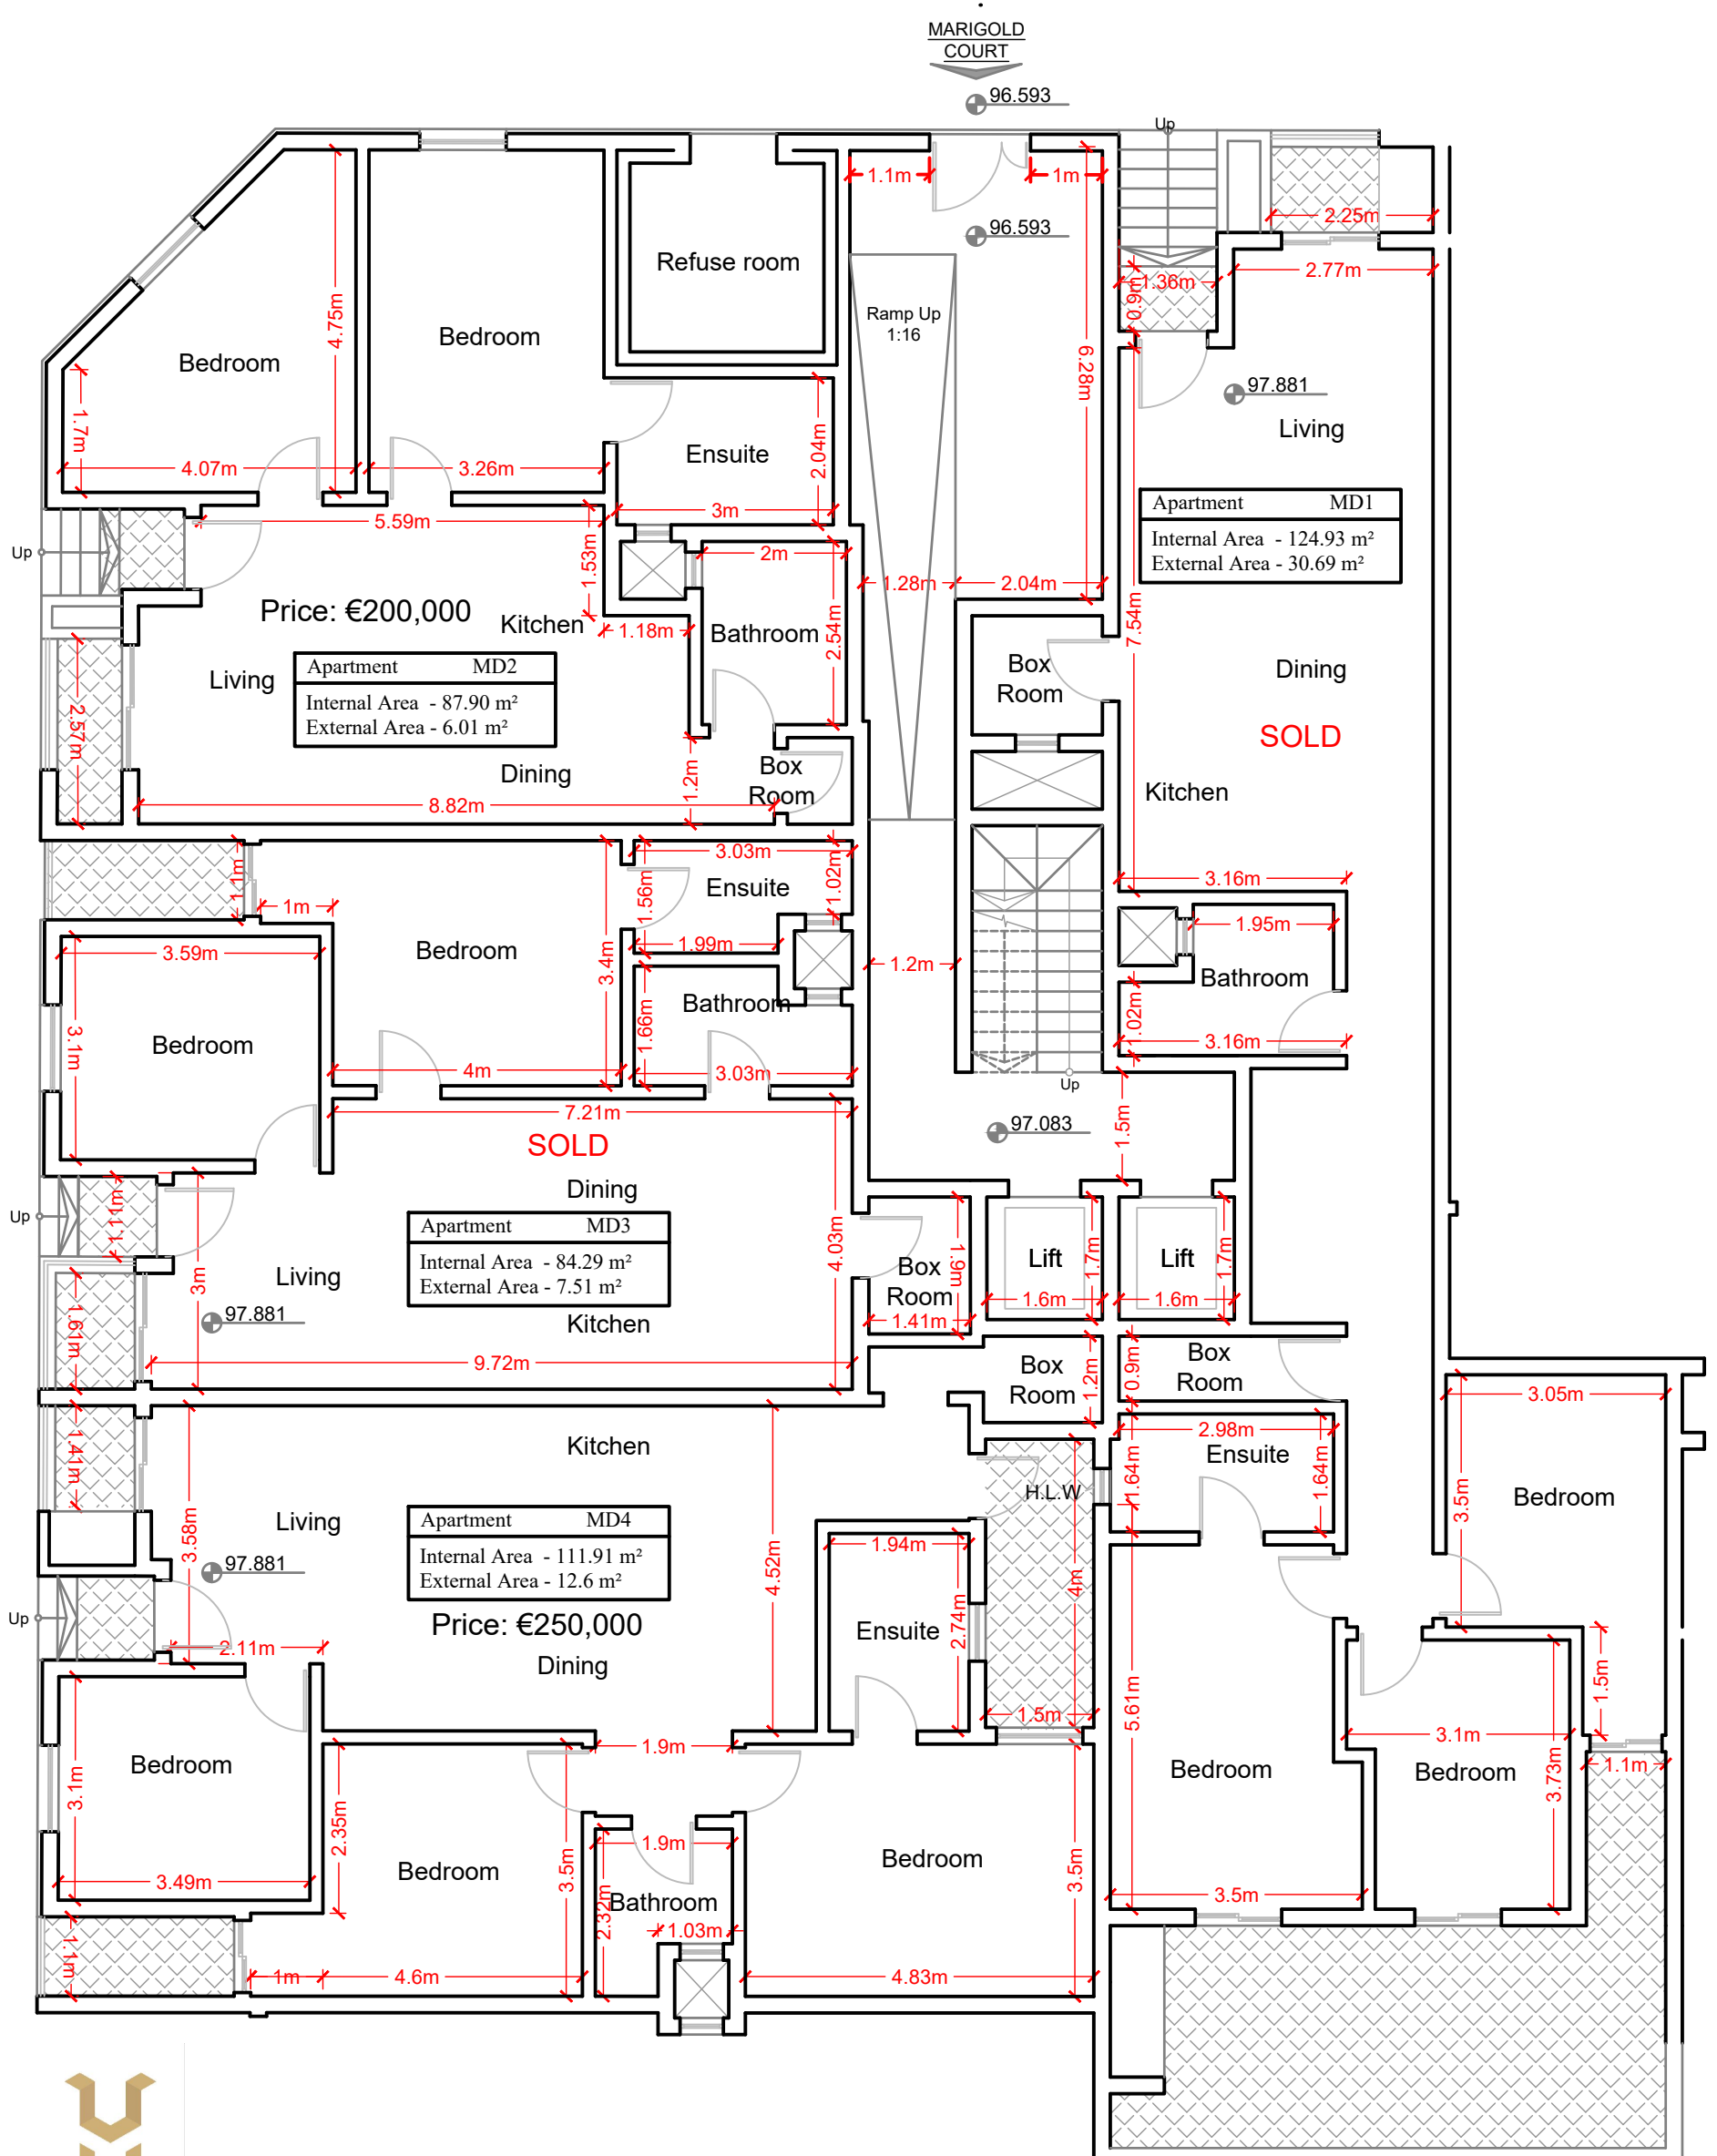

PROPOSED GROUND FLOOR PLAN
Scale 1:100

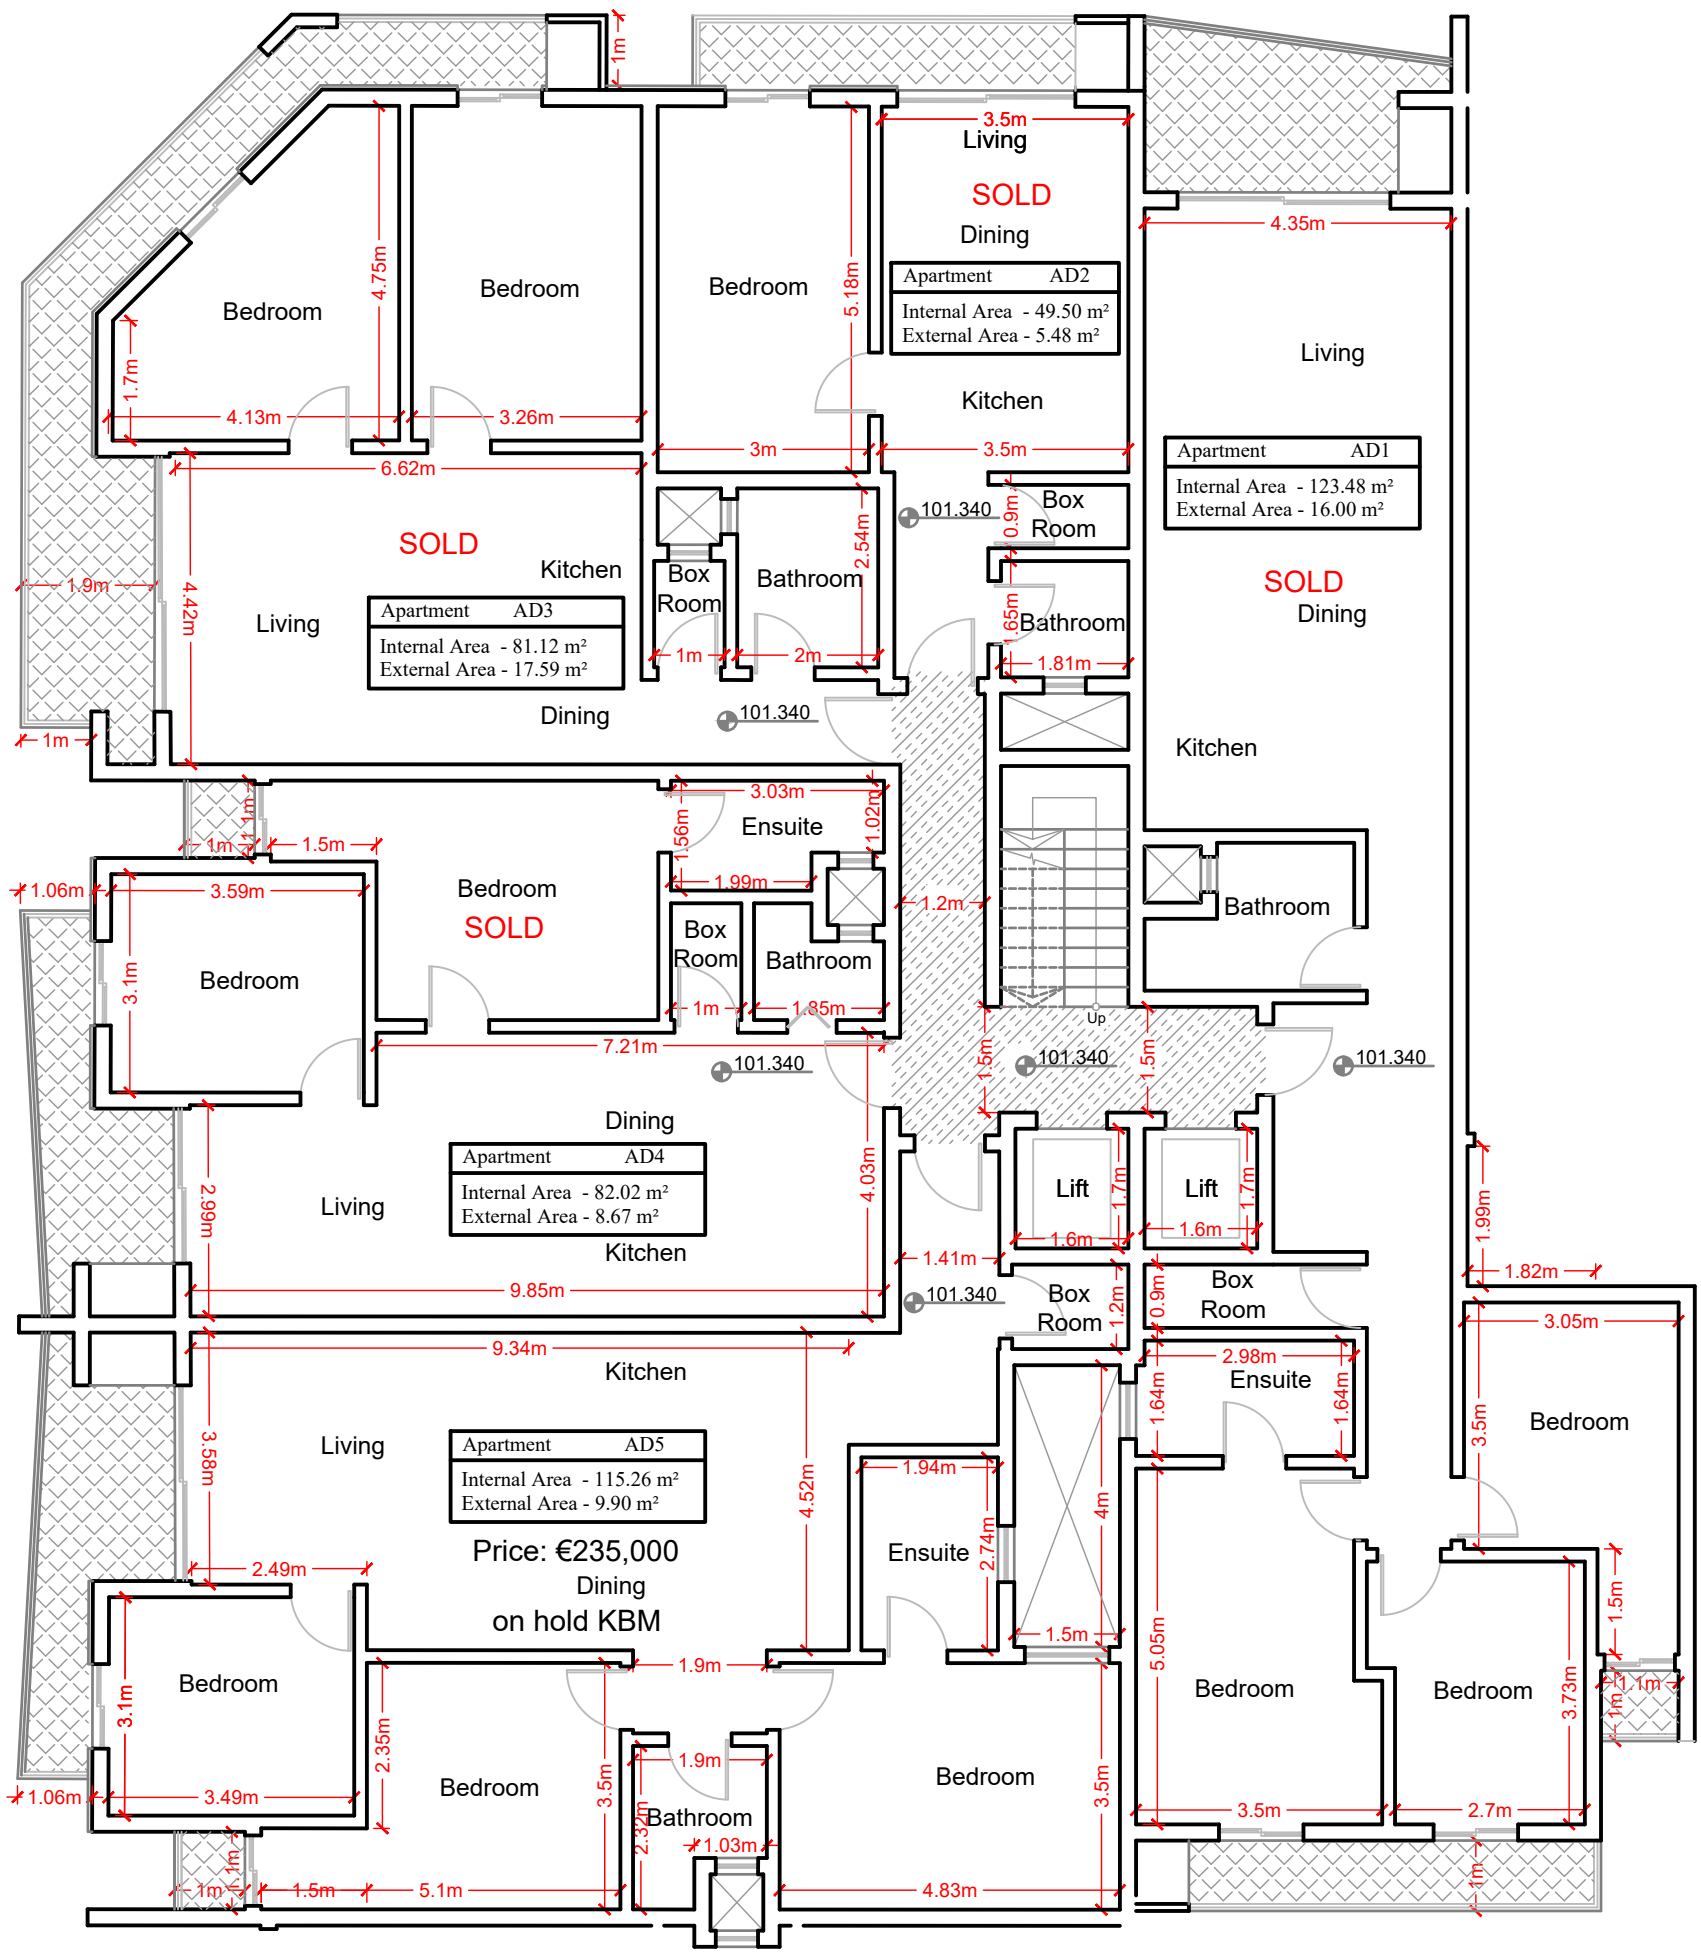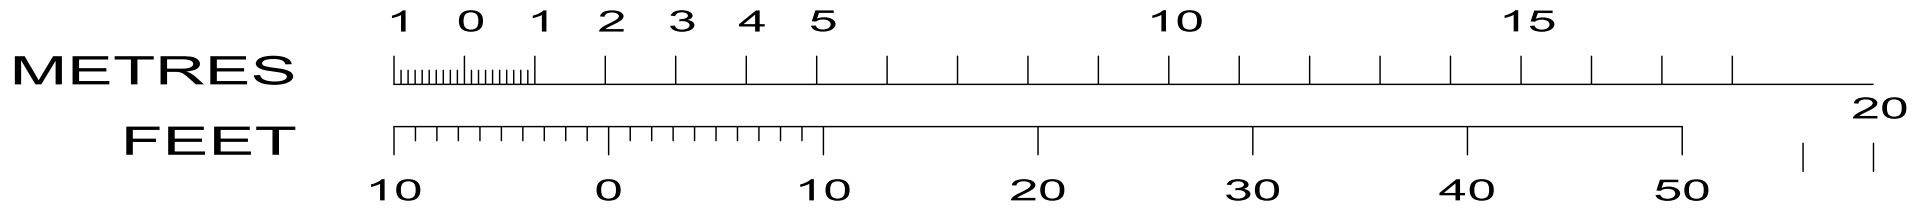

PROPOSED FIRST FLOOR PLAN
 Scale 1:100

METRES

1 0 1 2 3 4 5

10

15

20

FEET

10

0


10

20

30



40

50

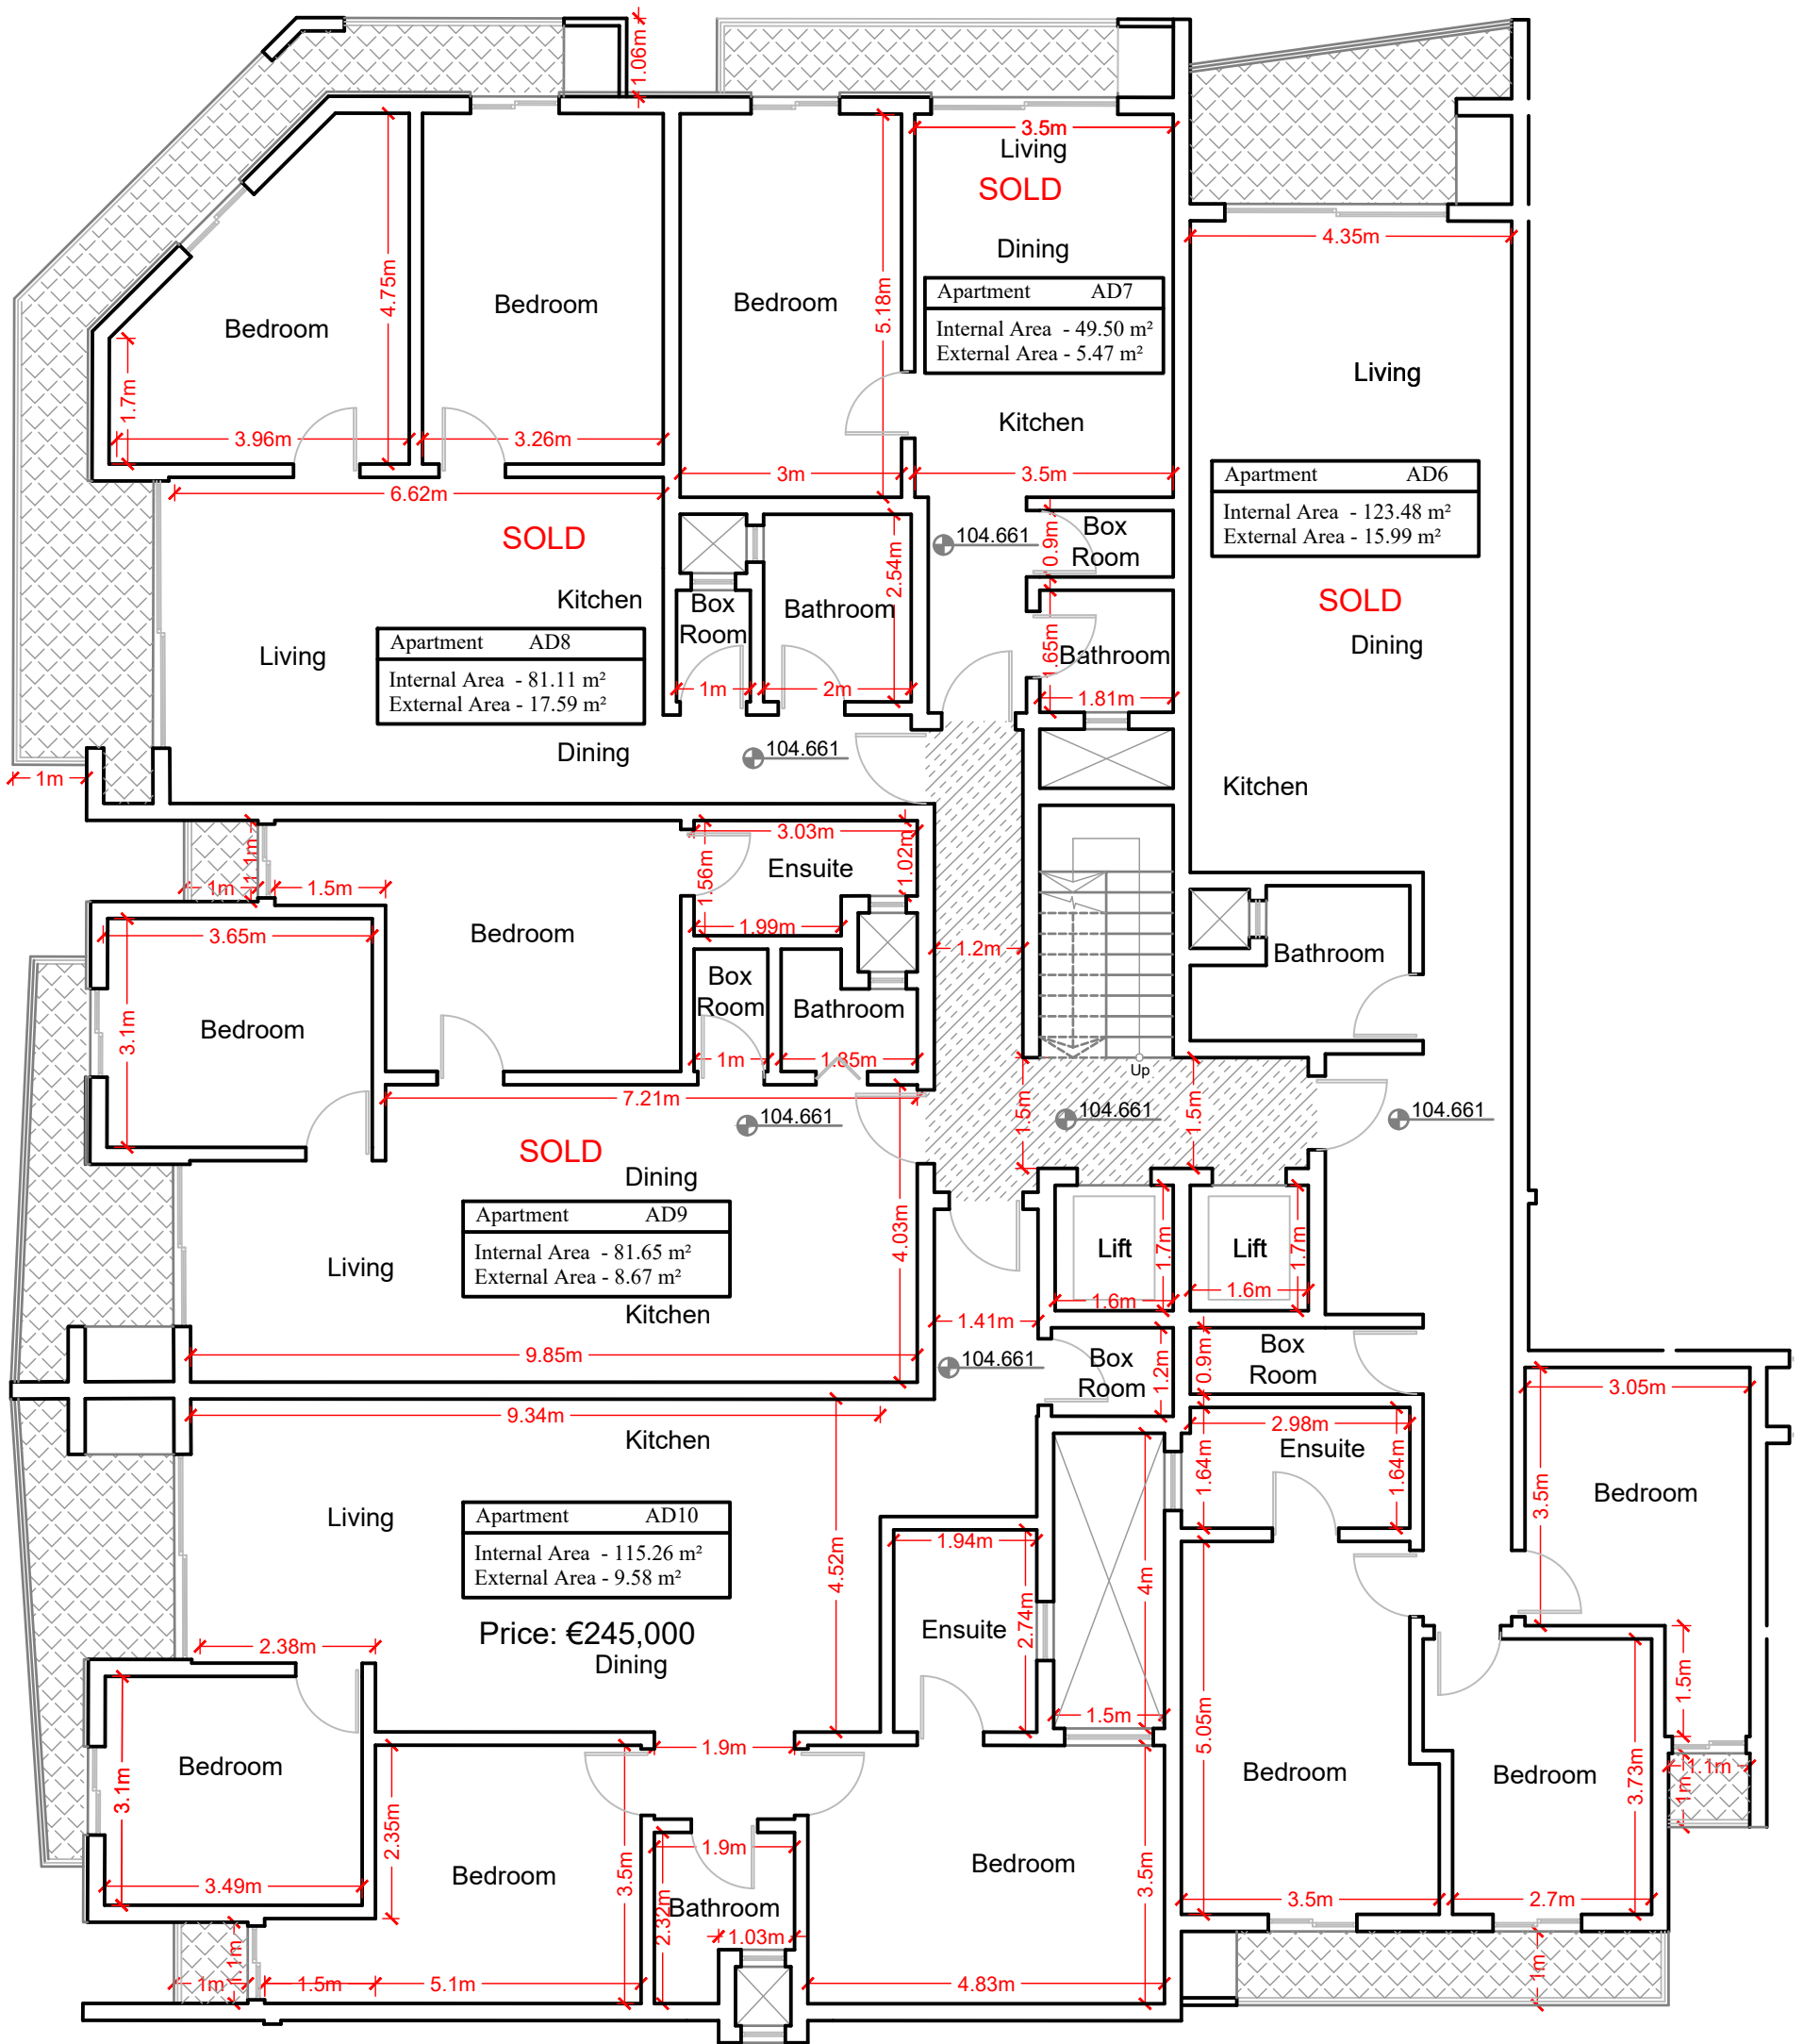

PROPOSED SECOND FLOOR PLAN



Scale 1:100

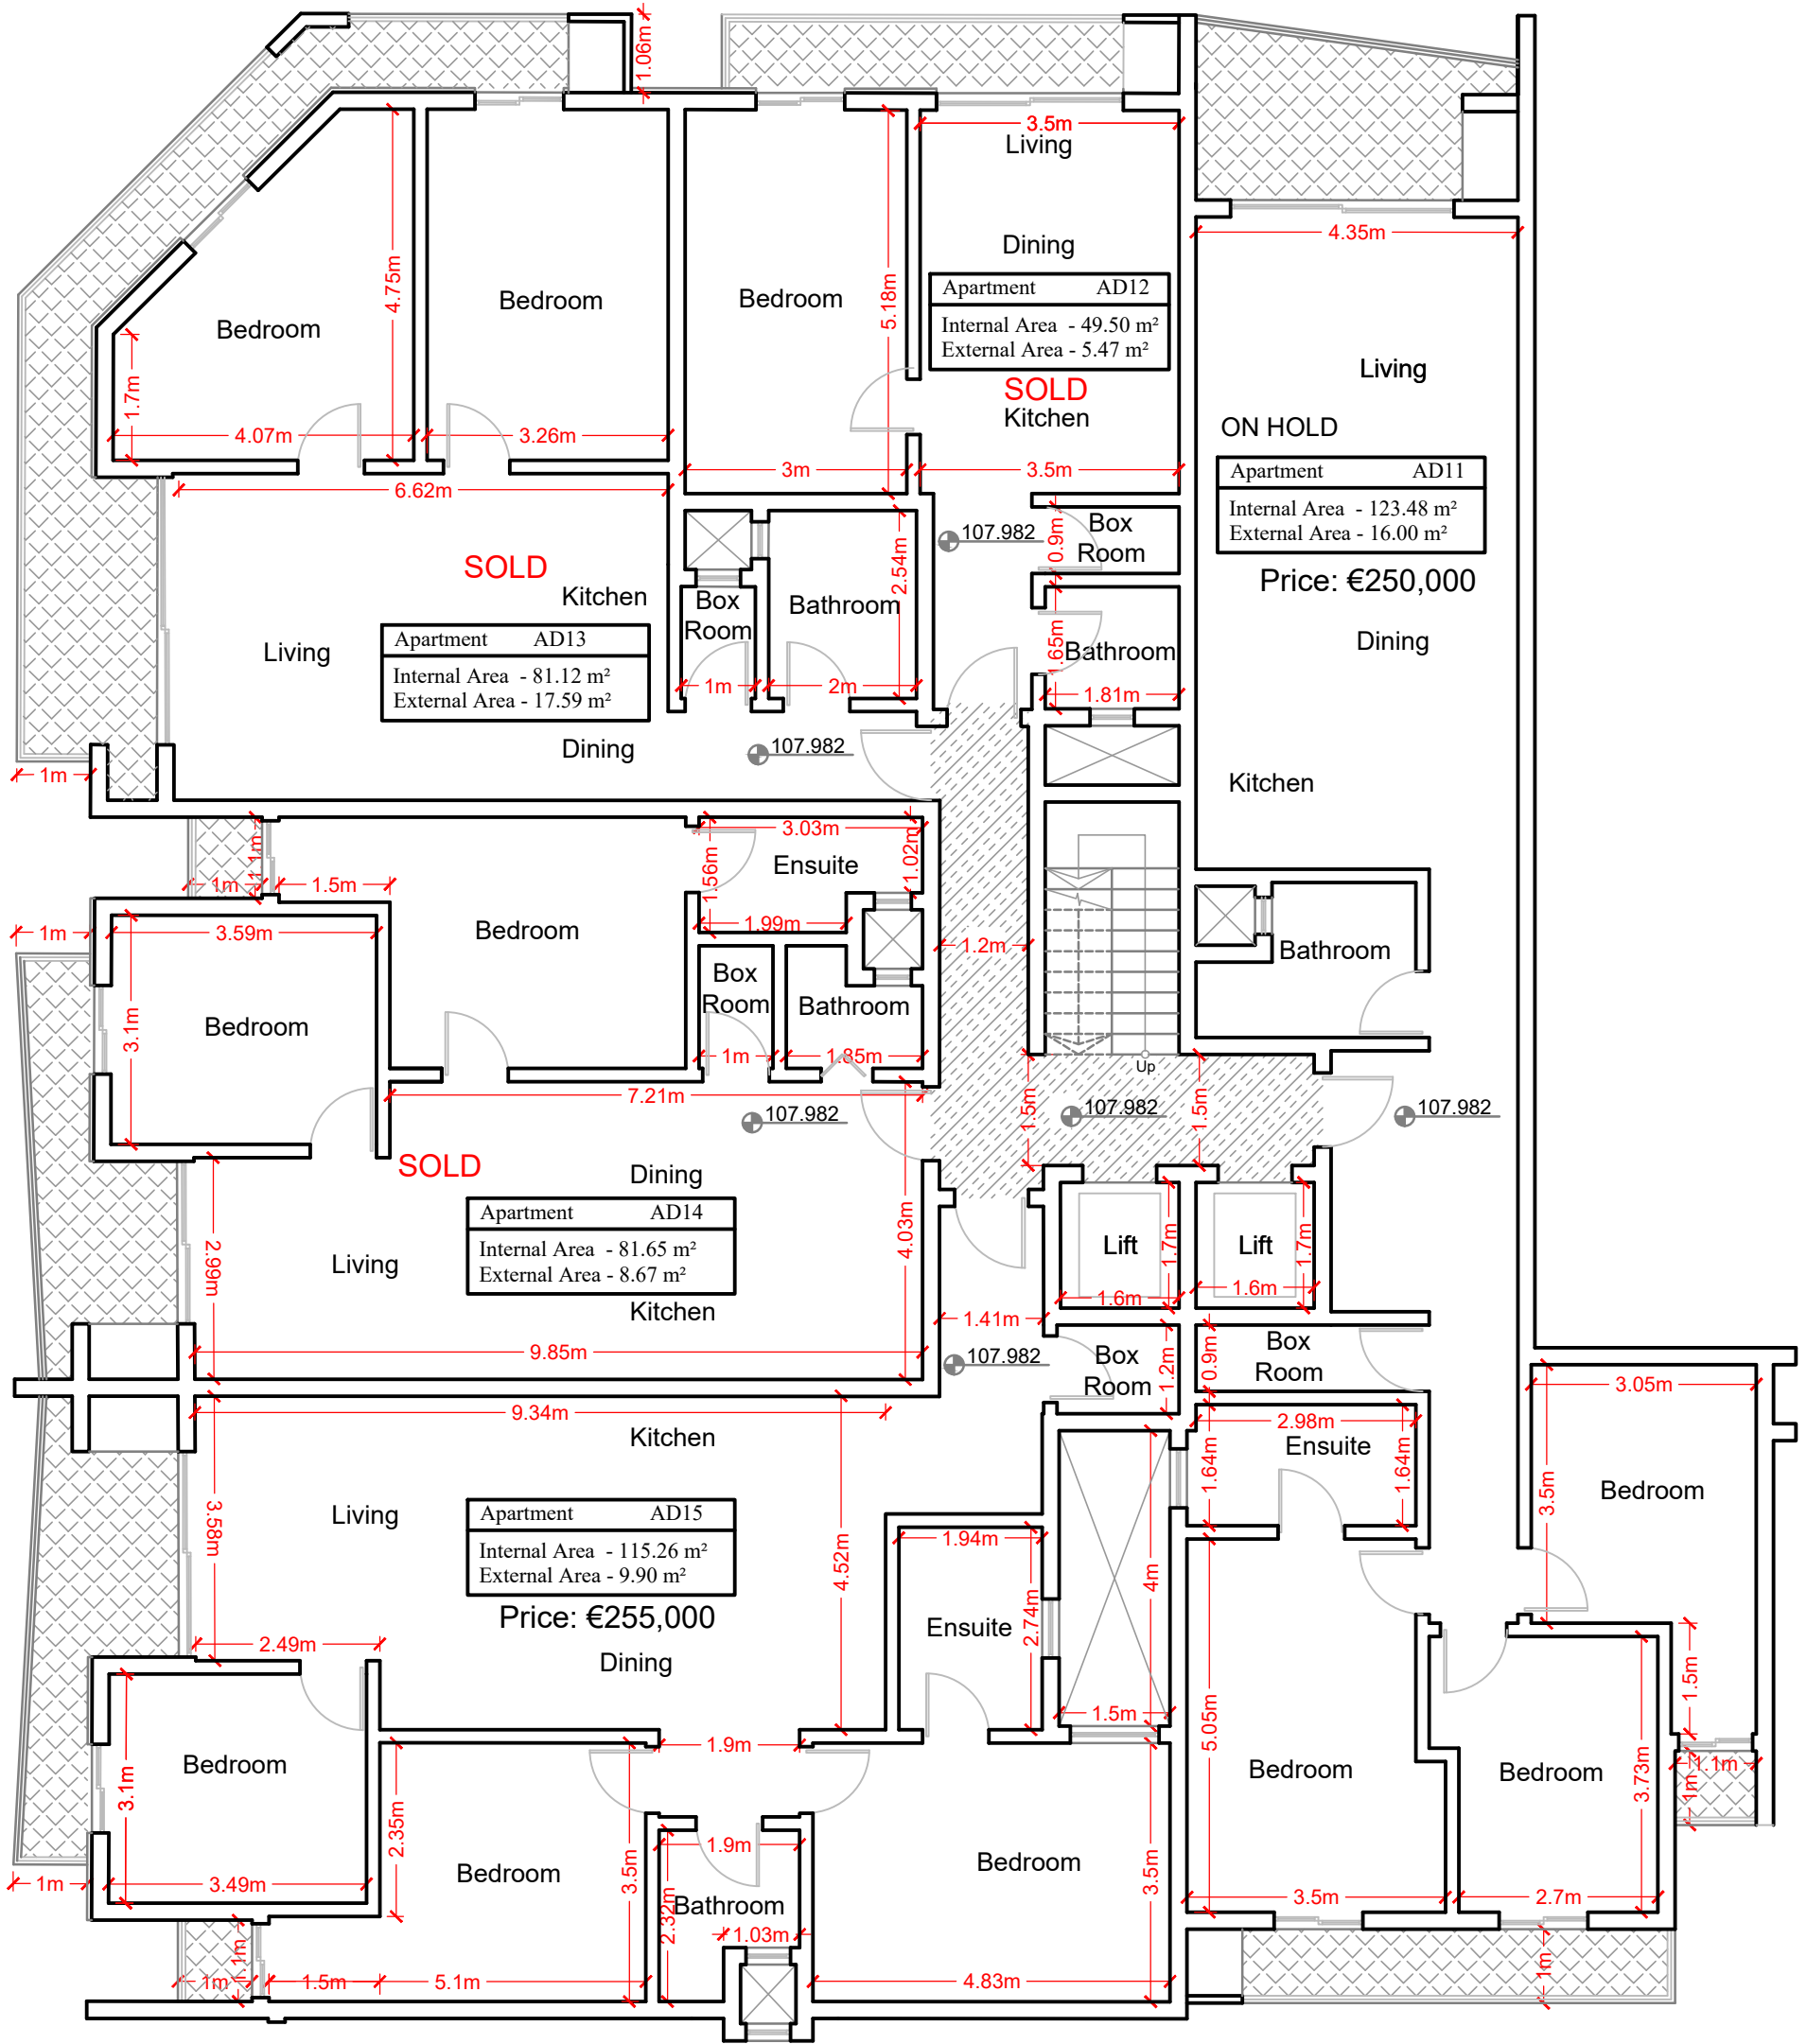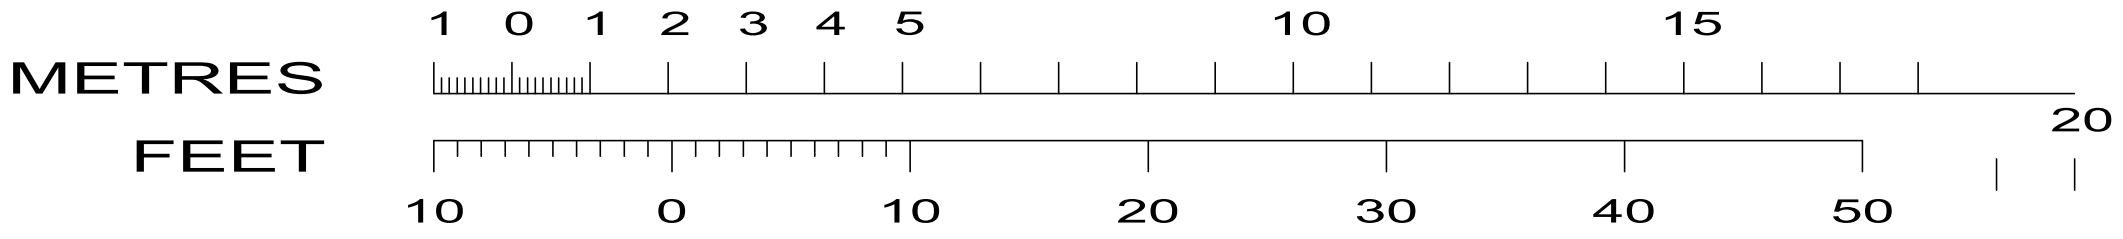

PROPOSED 3RD FLOOR PLAN
Scale 1:100

METRES

FEET

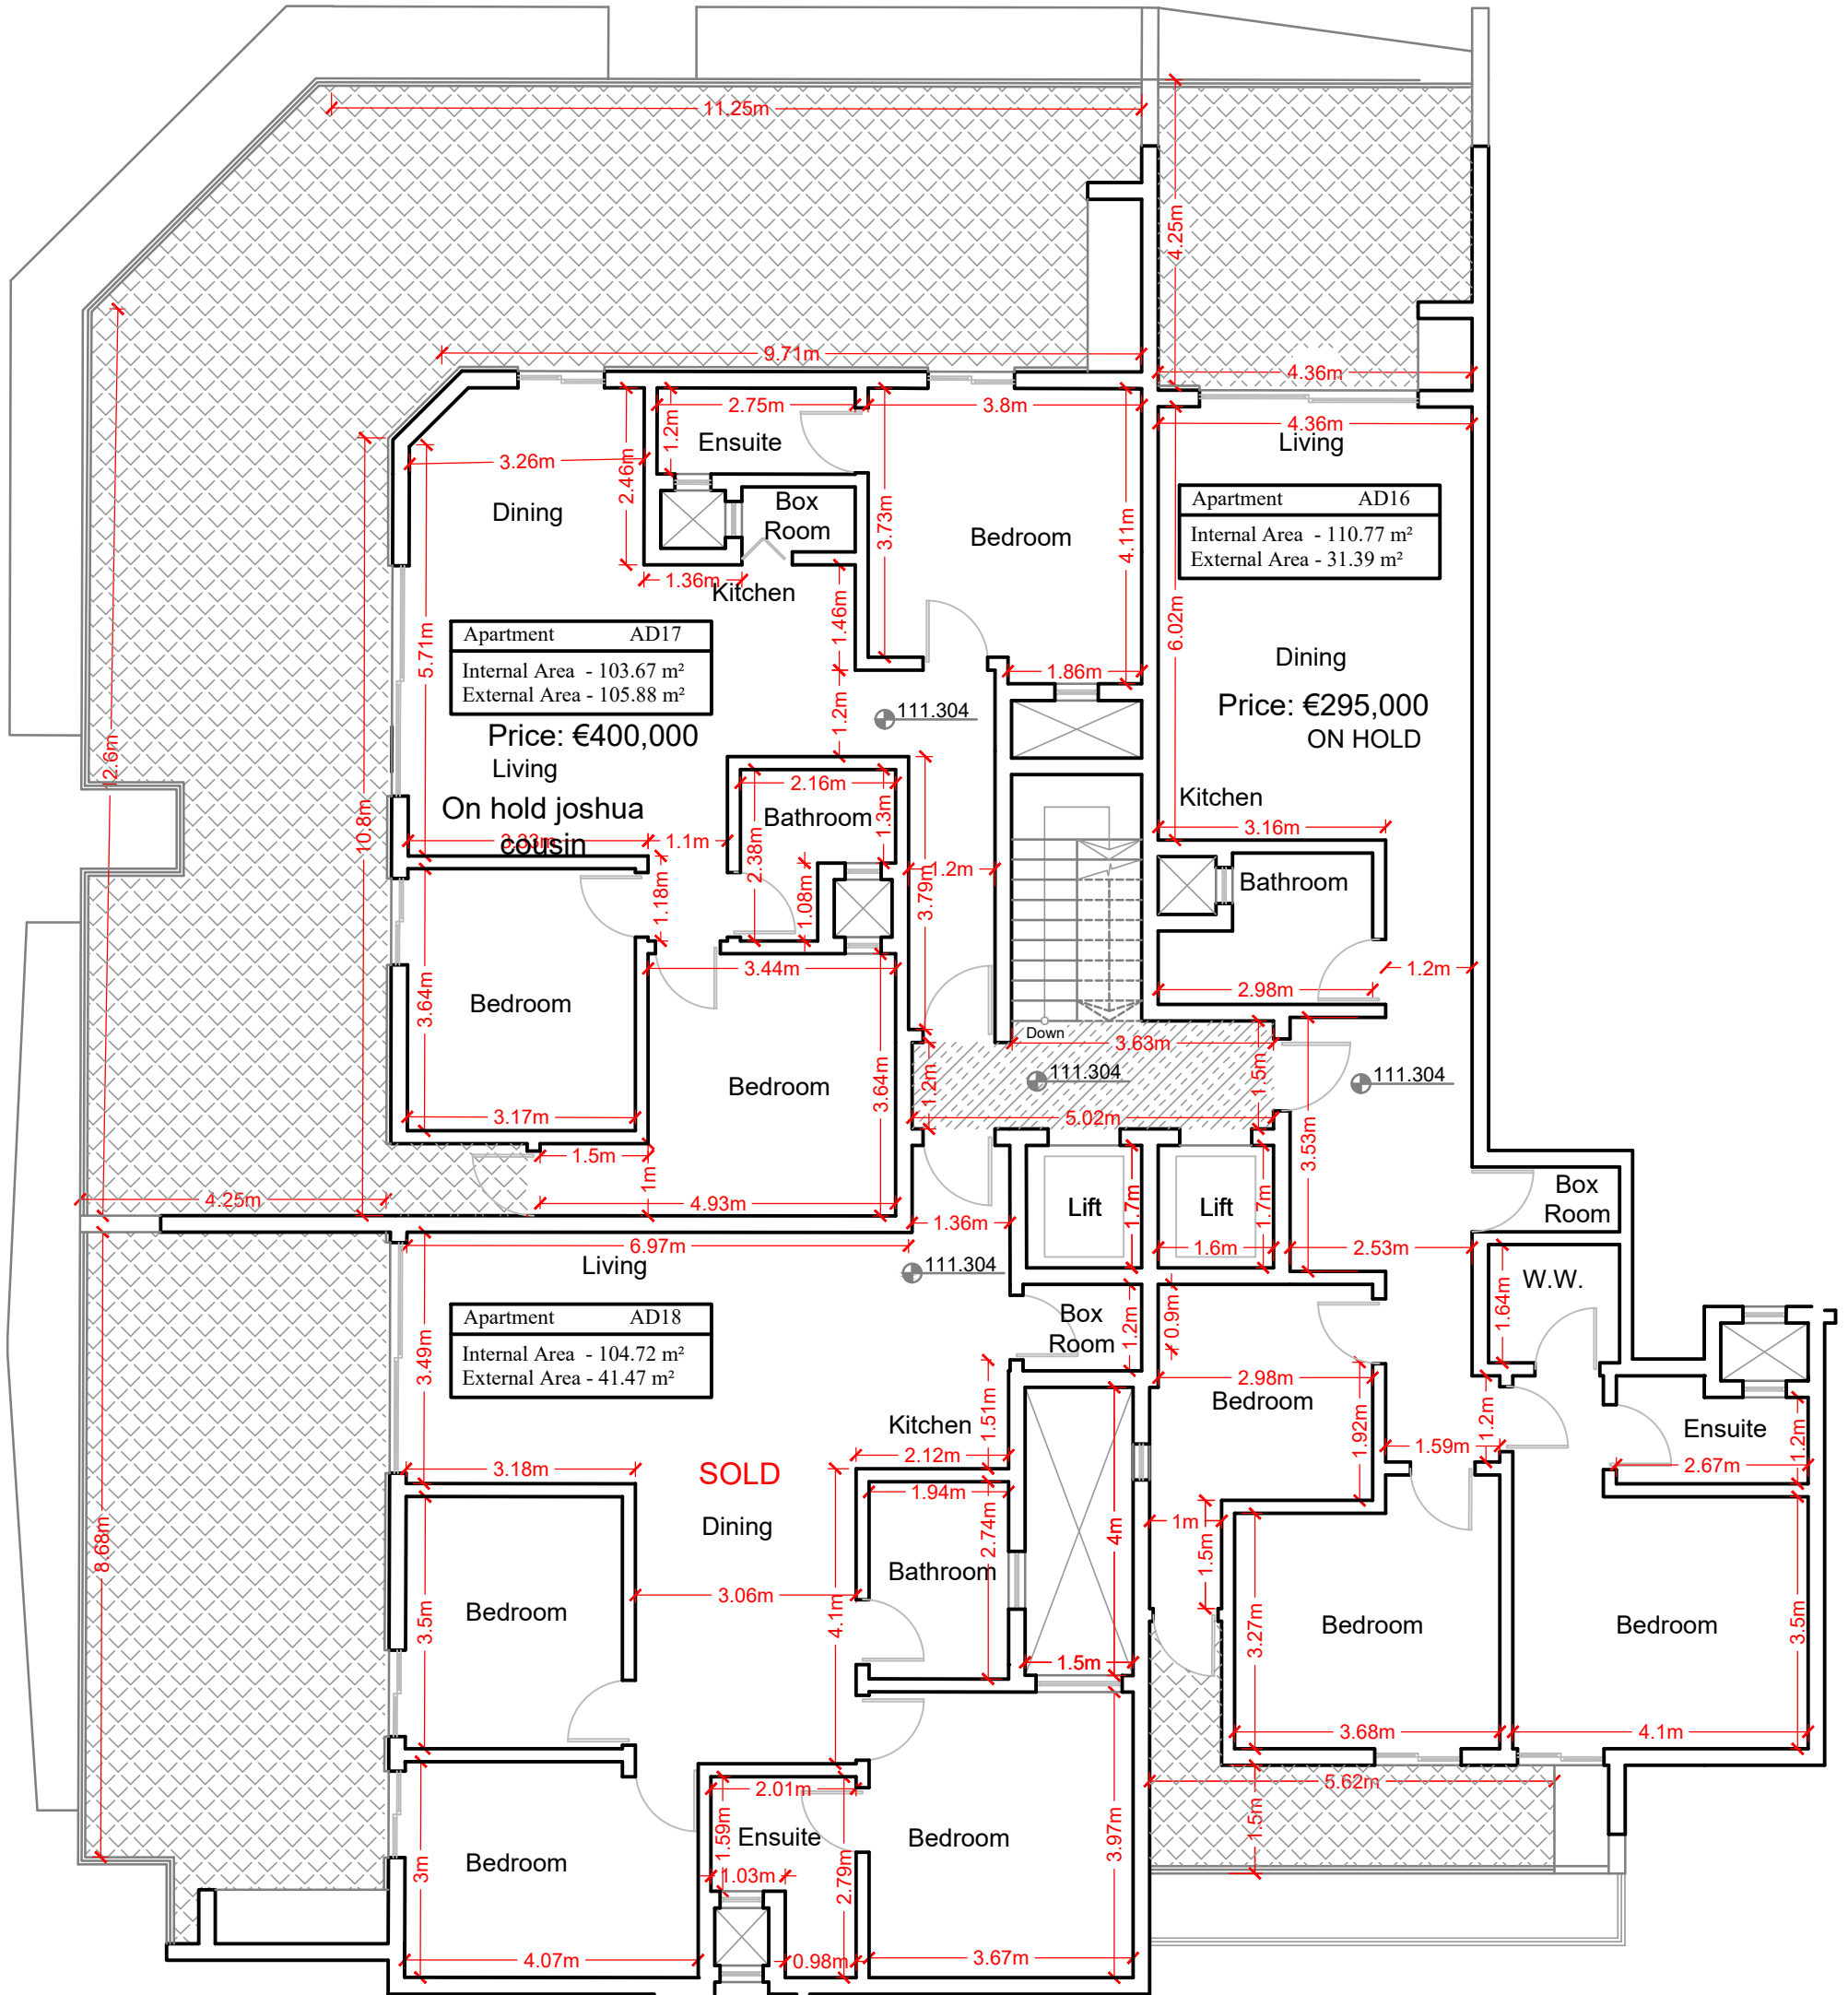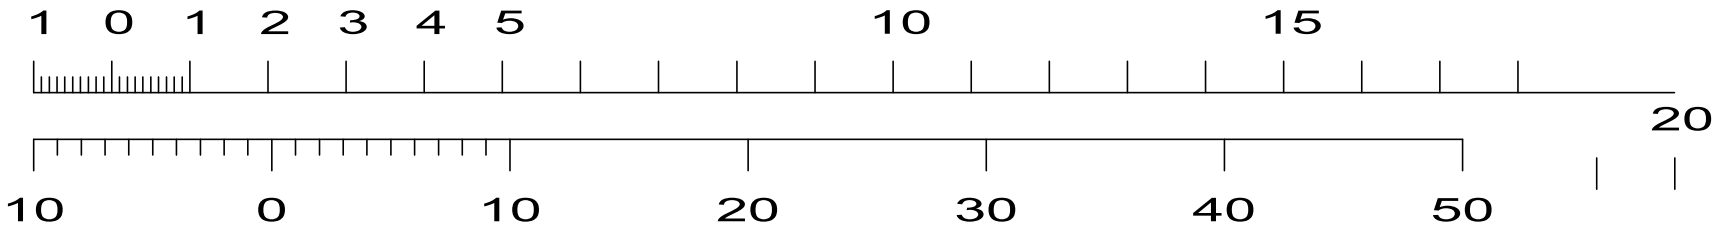

PROPOSED PENTHOUSE PLAN
 Scale 1:100