


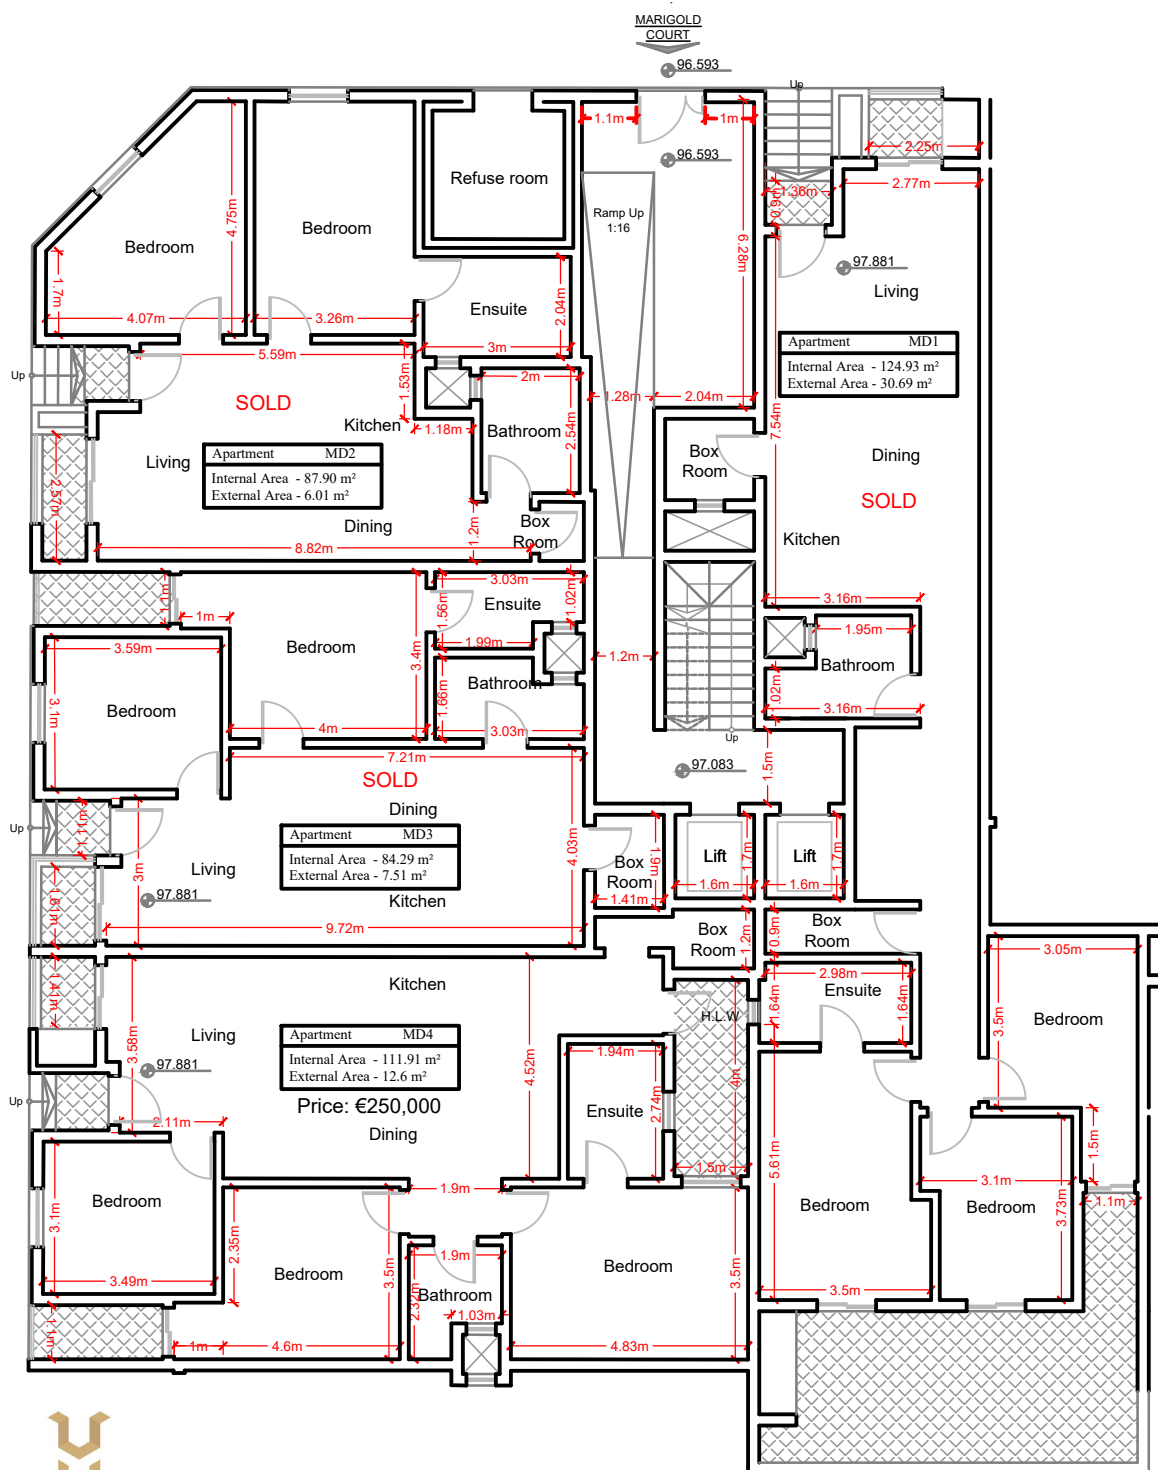
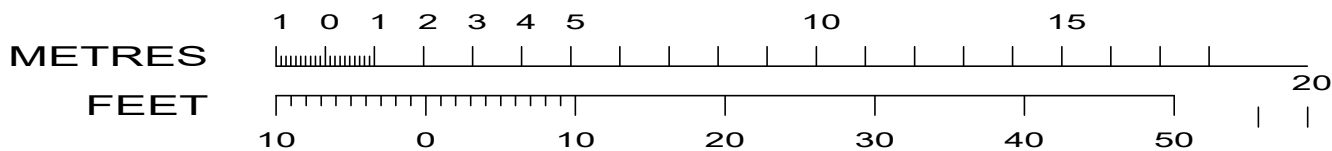
 


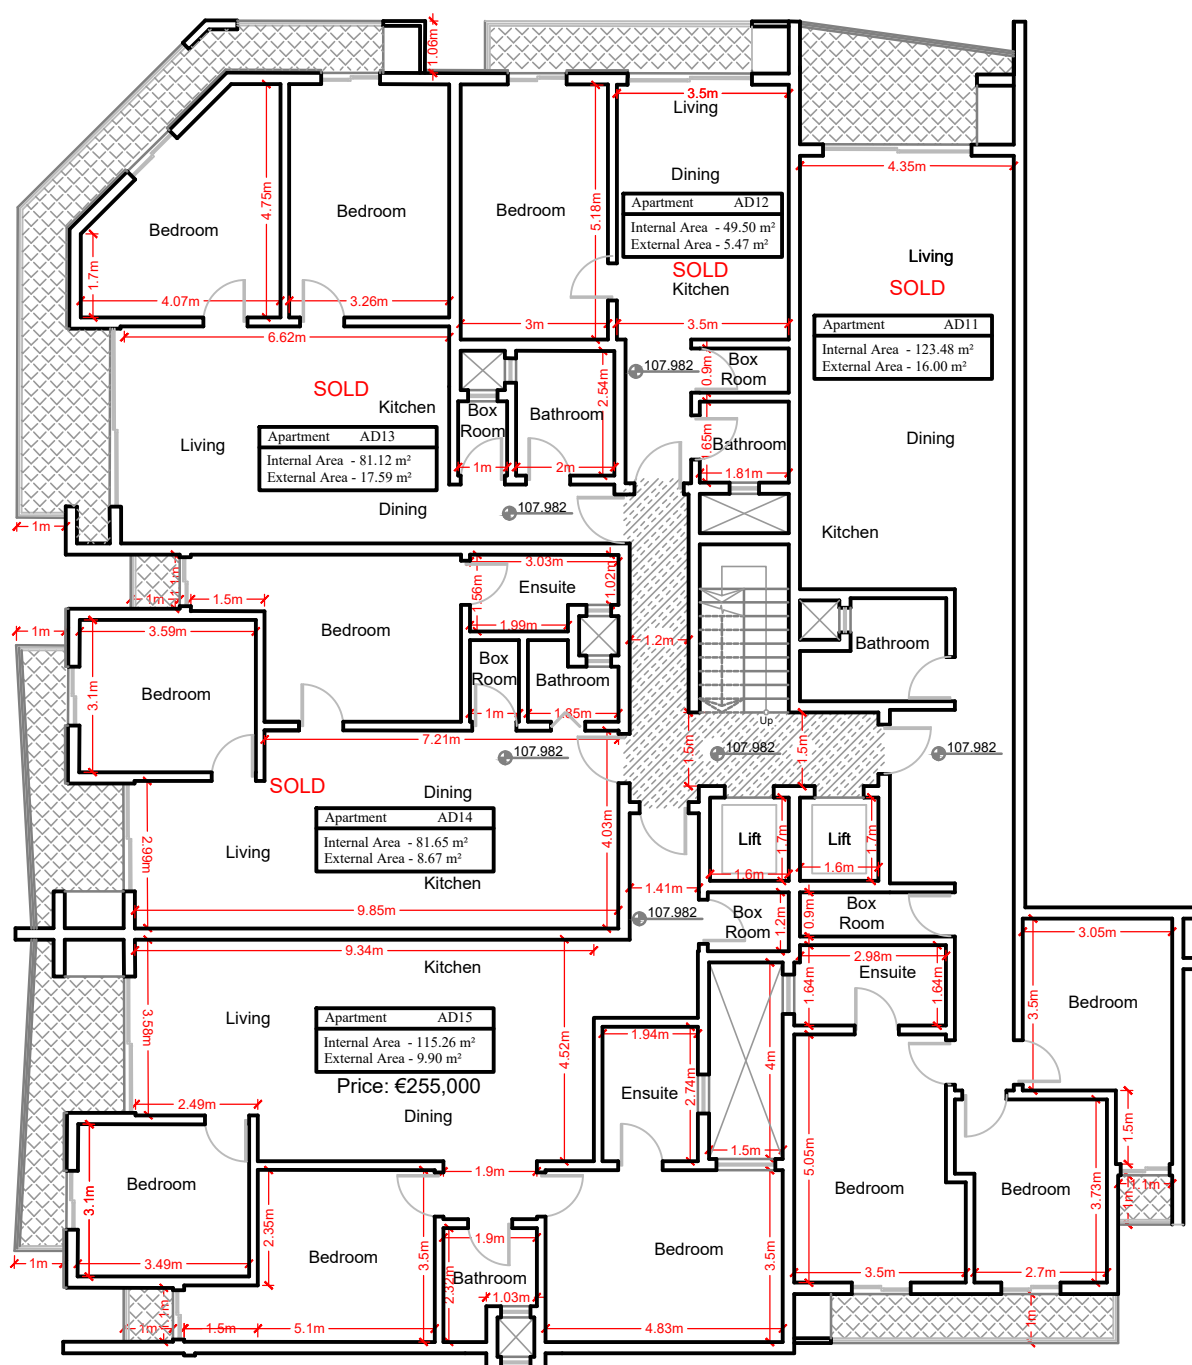

PROPOSED GROUND FLOOR PLAN
Scale 1:100

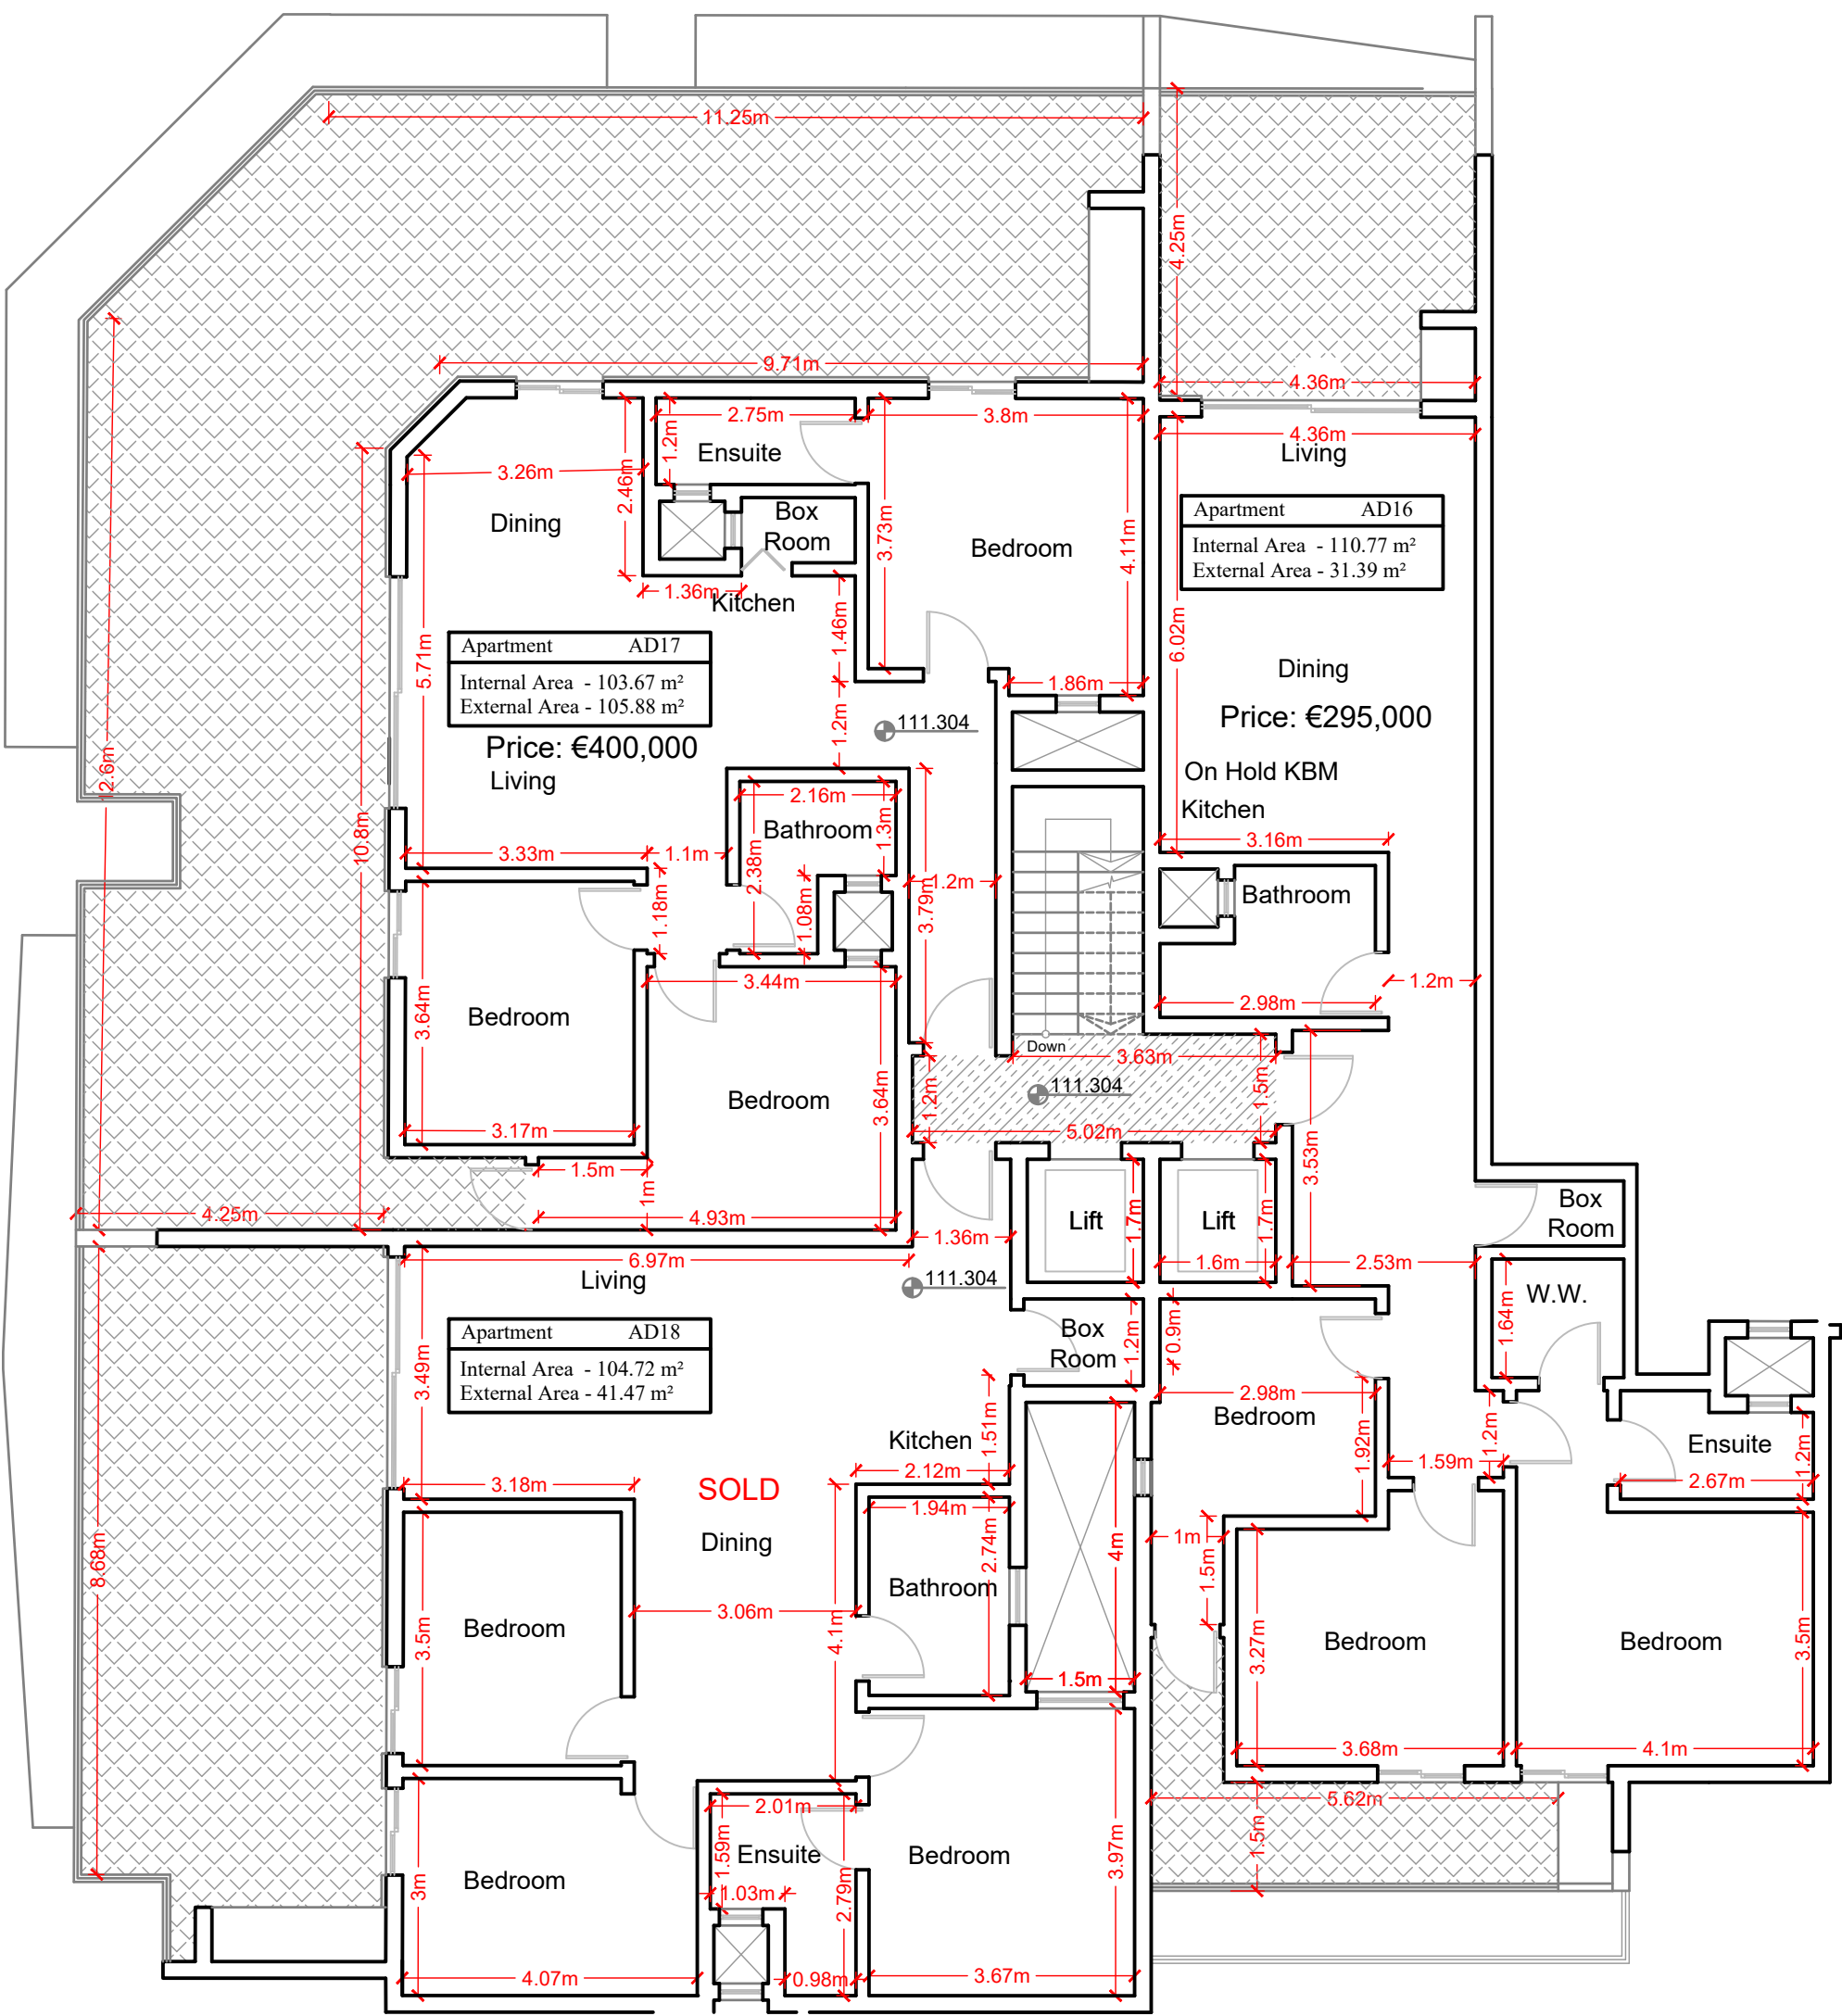

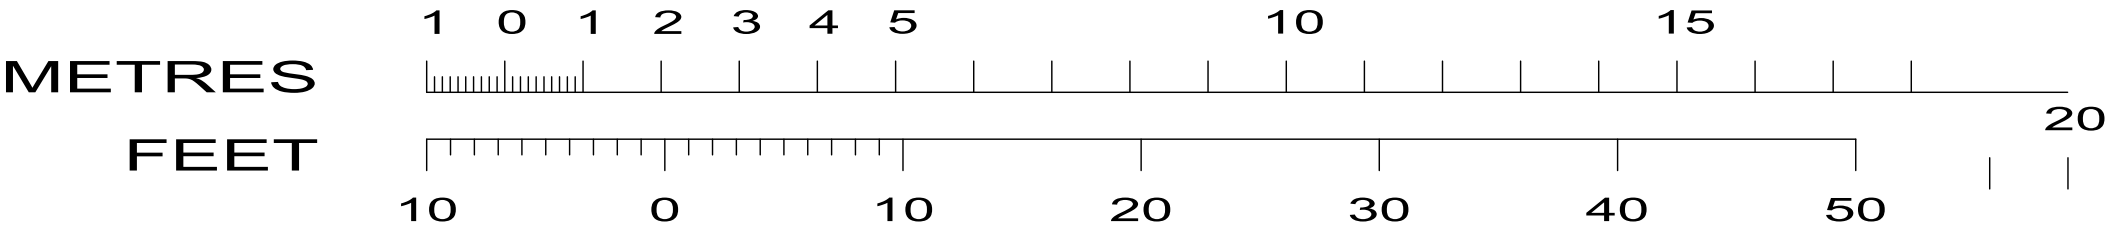

PROPOSED PENTHOUSE PLAN
Scale 1:100