




SCALE 1:100

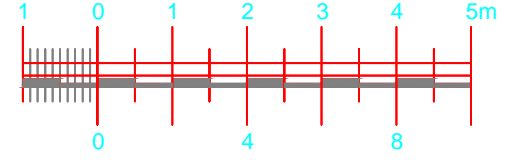

SCALE 1:200

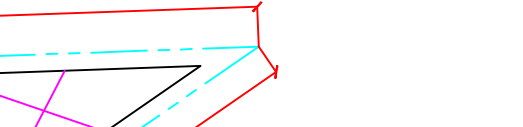

A

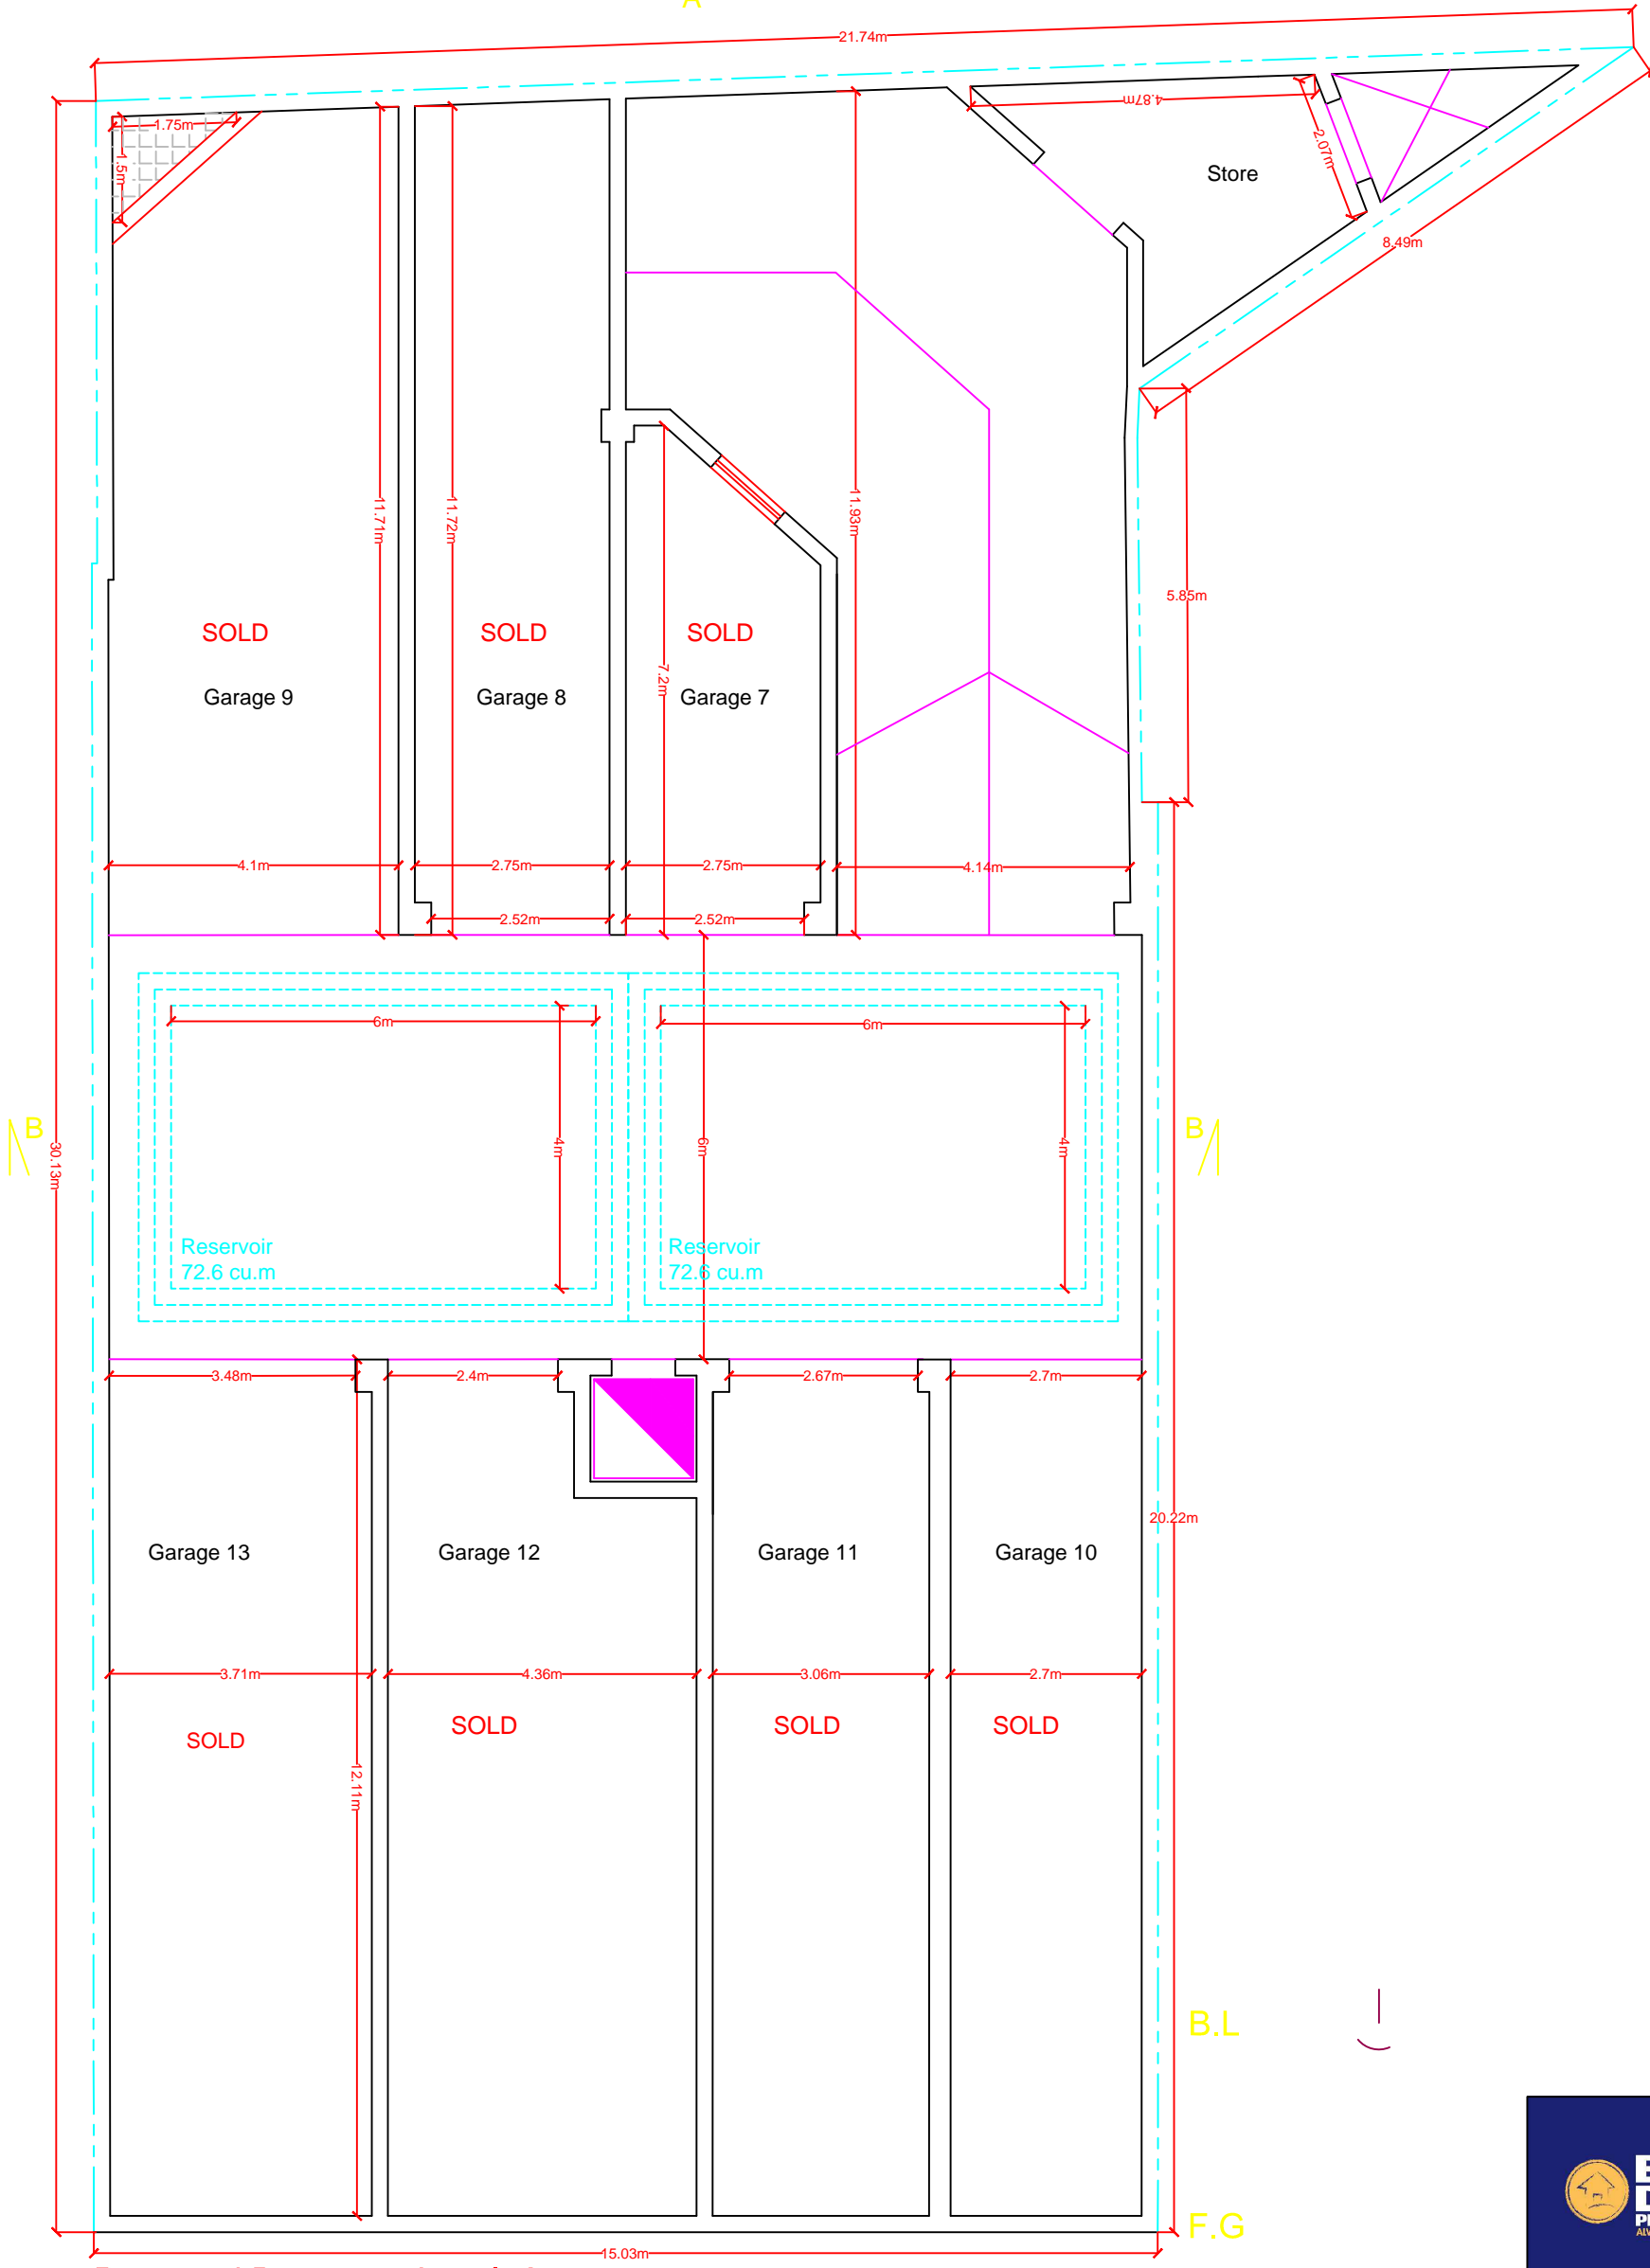


Proposed Basement Level -2

SCALE 1:100

A




SCALE 1:100

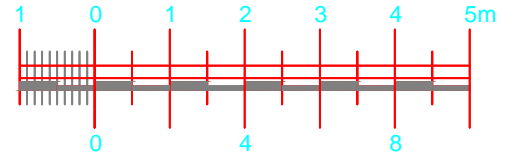

SCALE 1:200

A

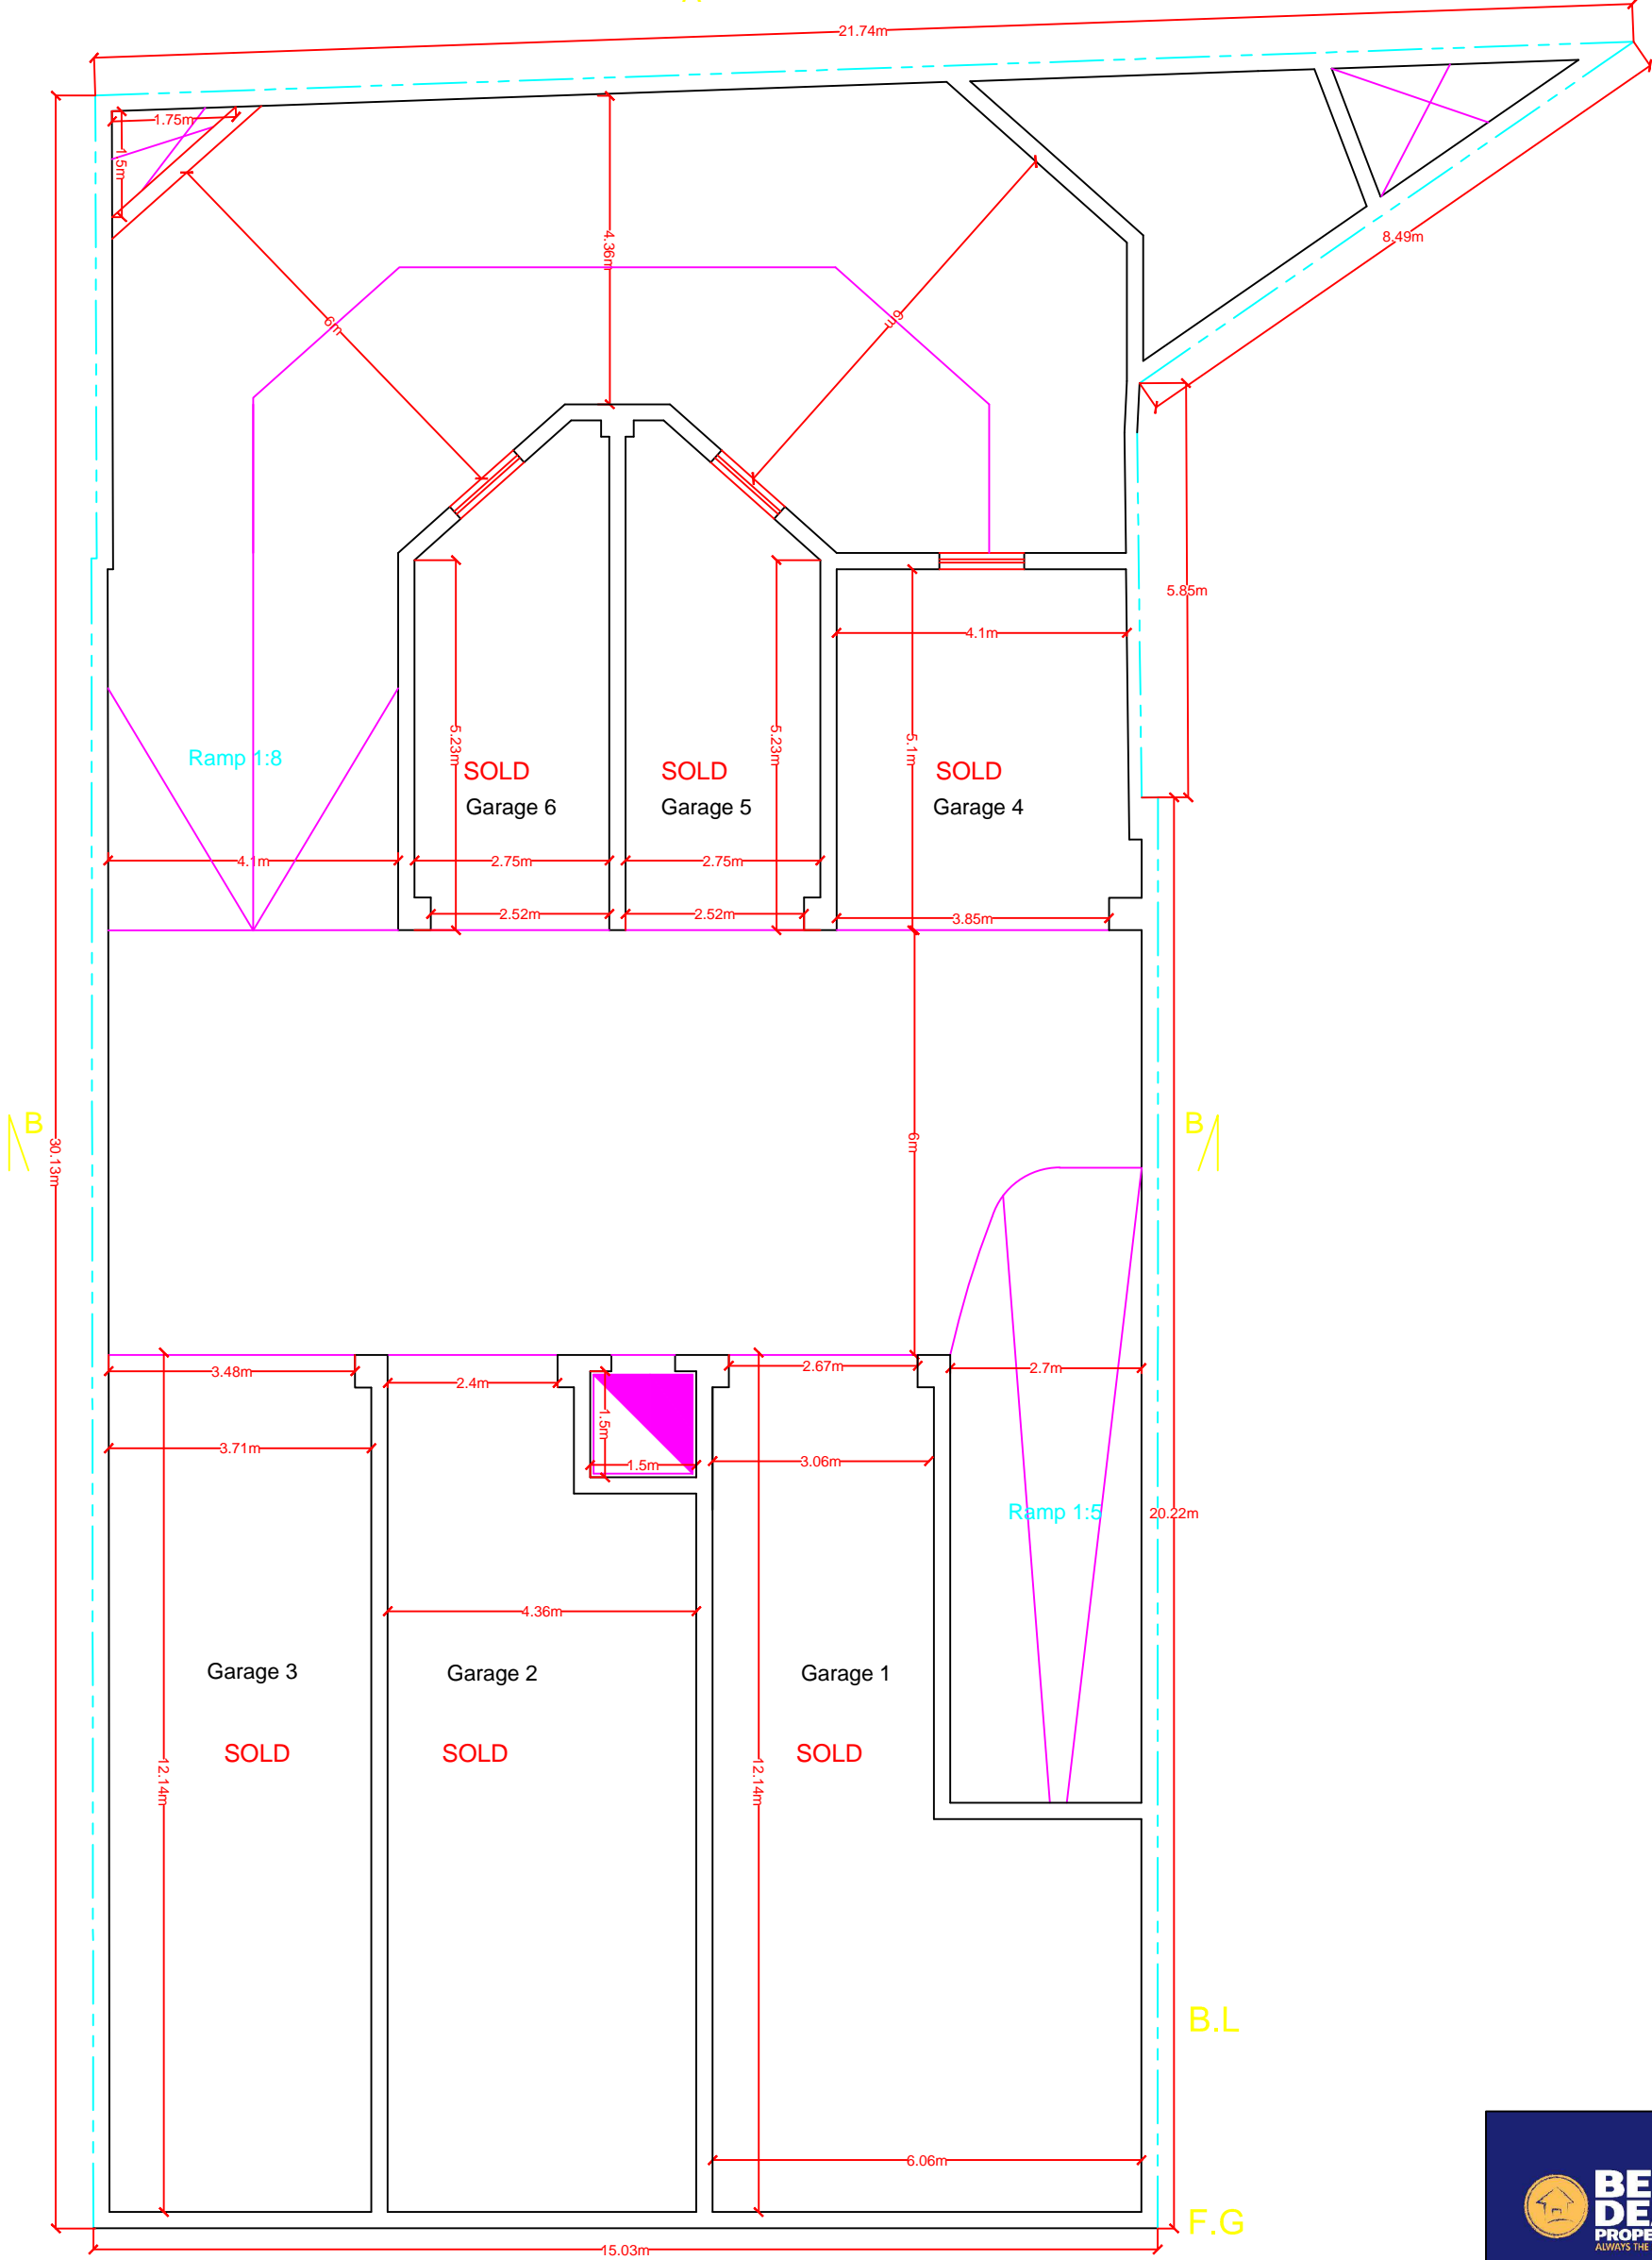


Proposed Basement Level -1

SCALE 1:100


A




SCALE 1:100

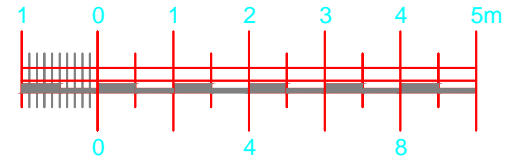

SCALE 1:200

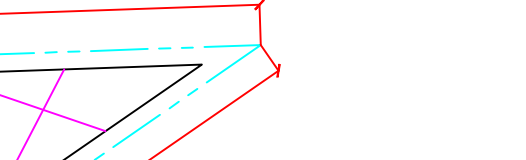

A

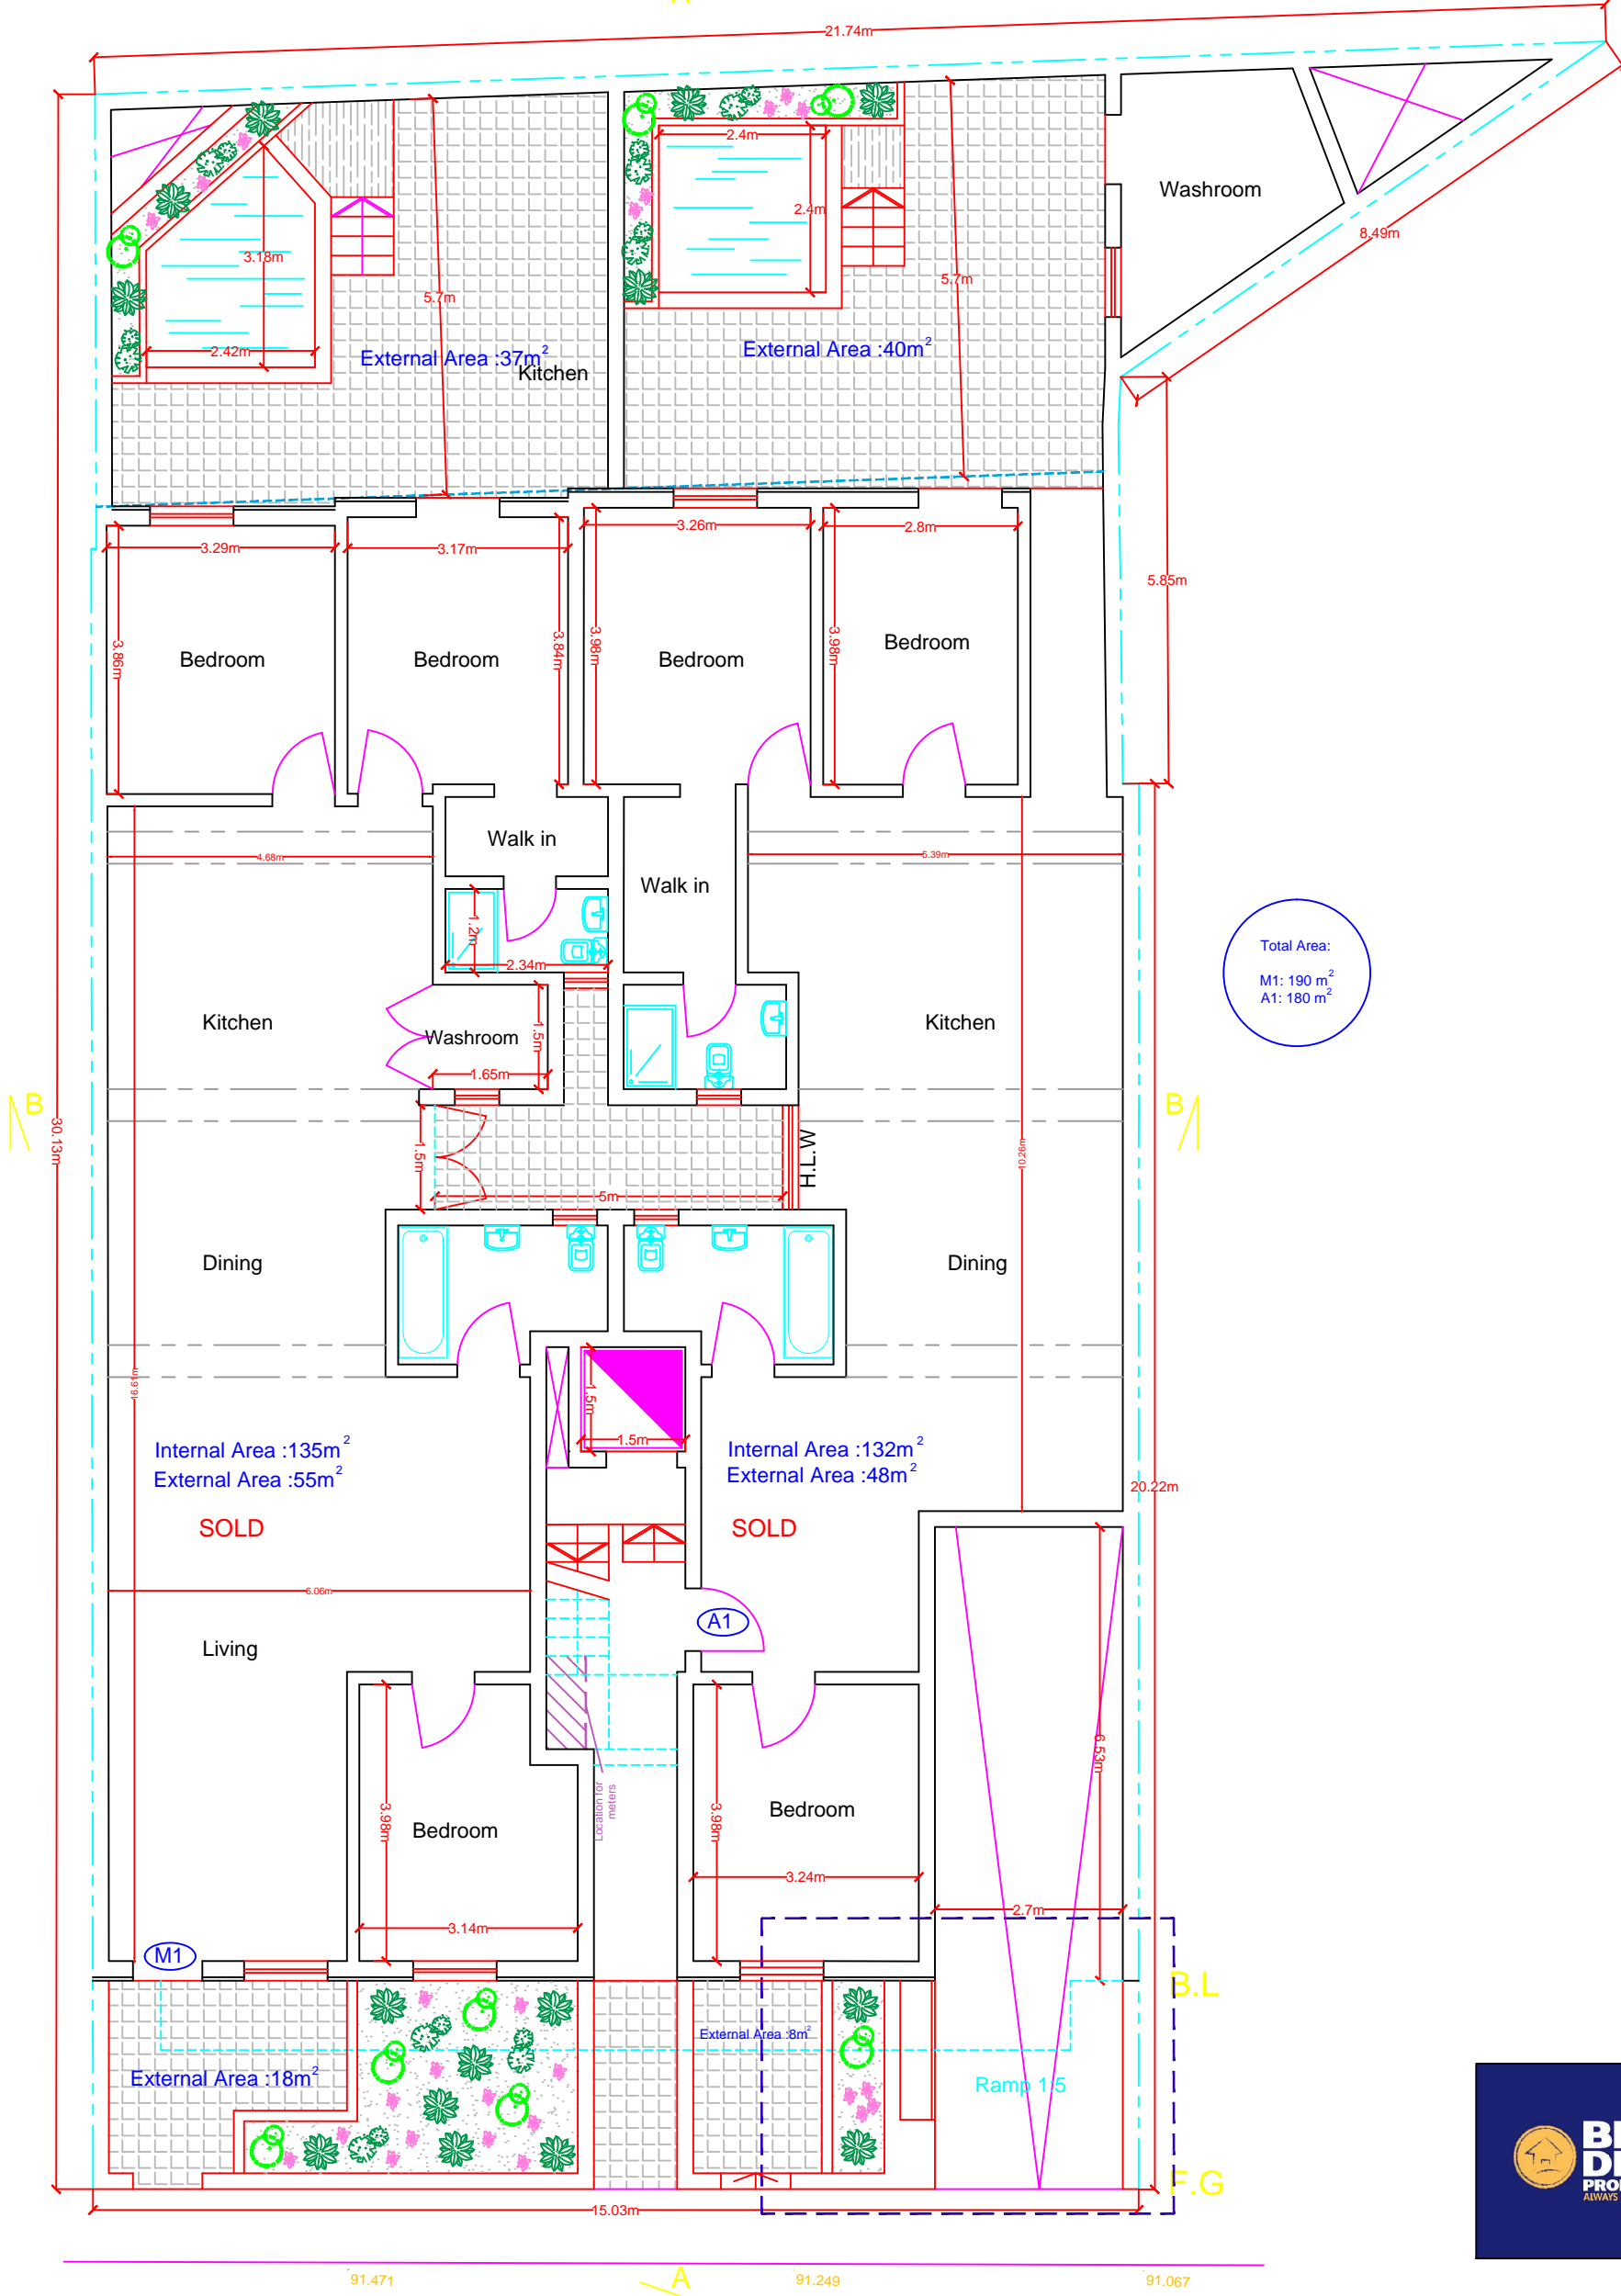

Proposed Ground Floor
SCALE 1:100


91.471

A


91.249

91.067

SCALE 1:100

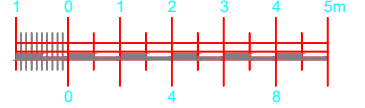



SCALE 1:200

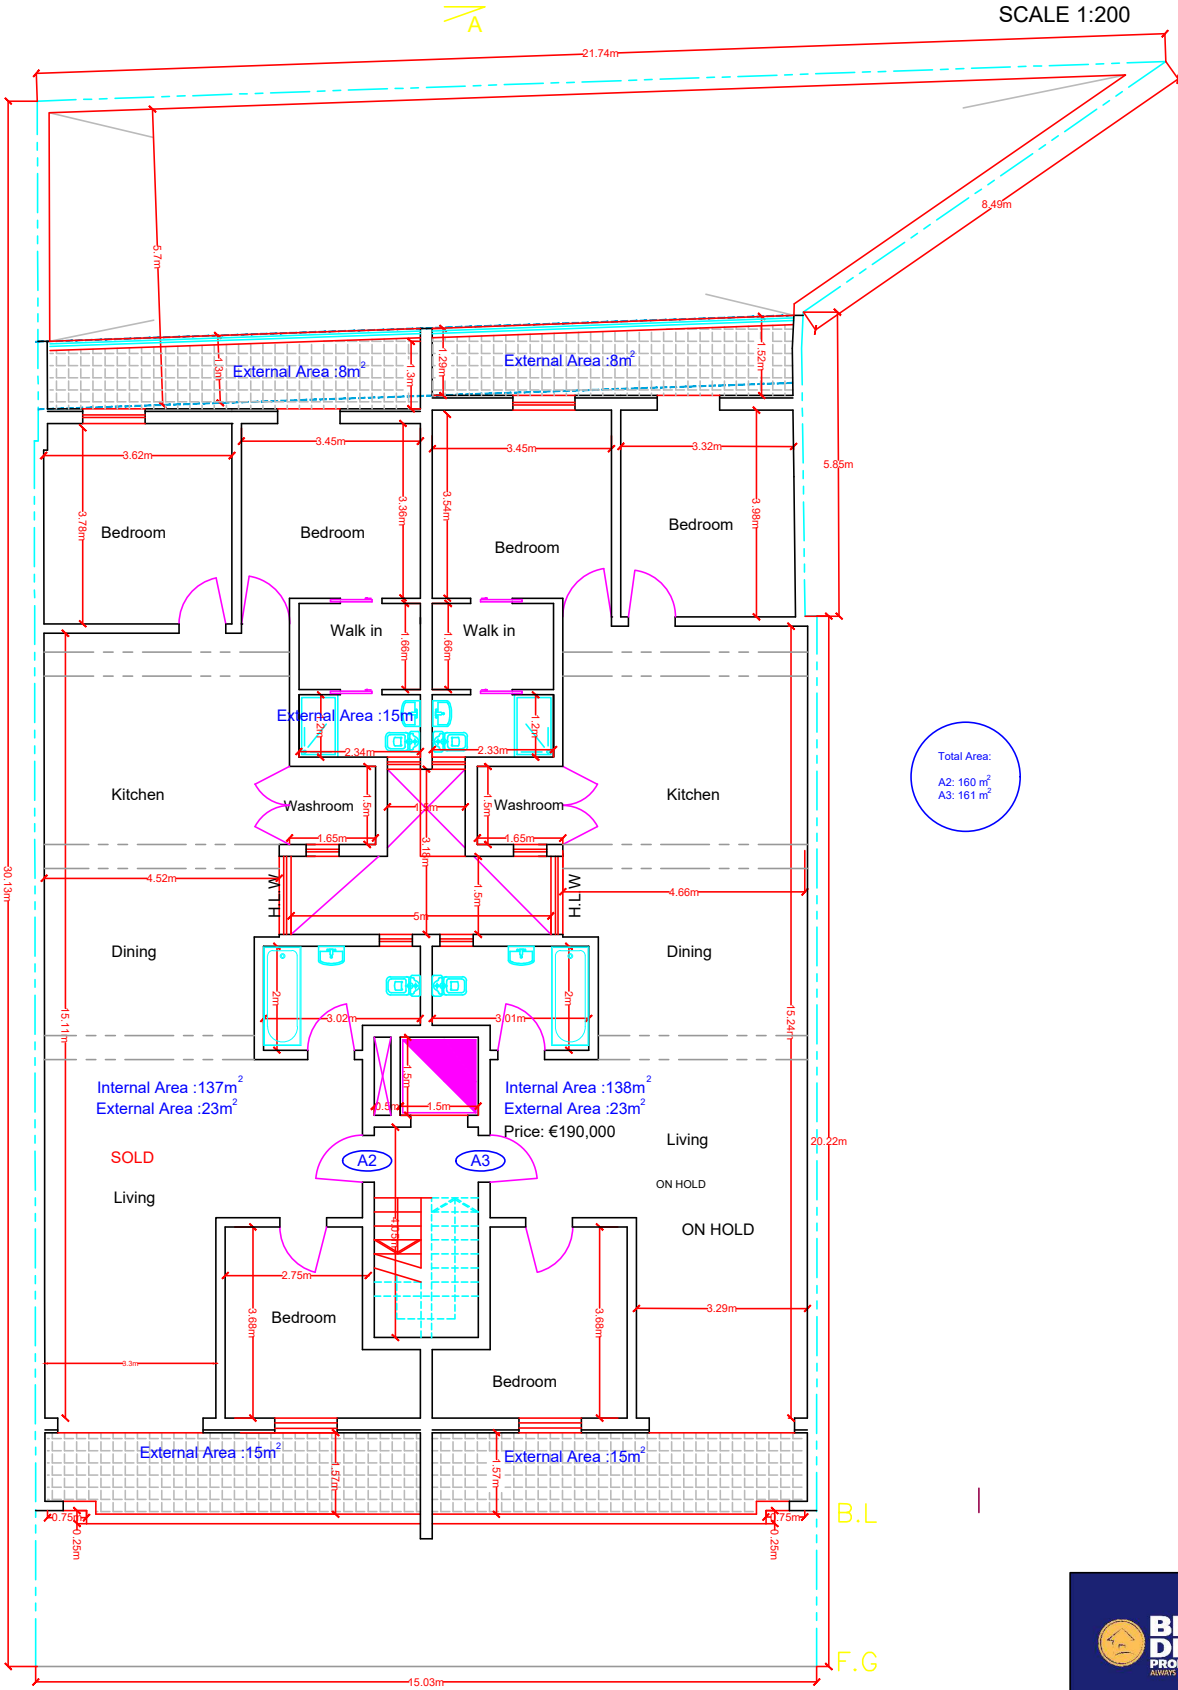

Total Area:
 A2: 160 m²
 A3: 161 m²

Proposed First Floor
 SCALE 1:100




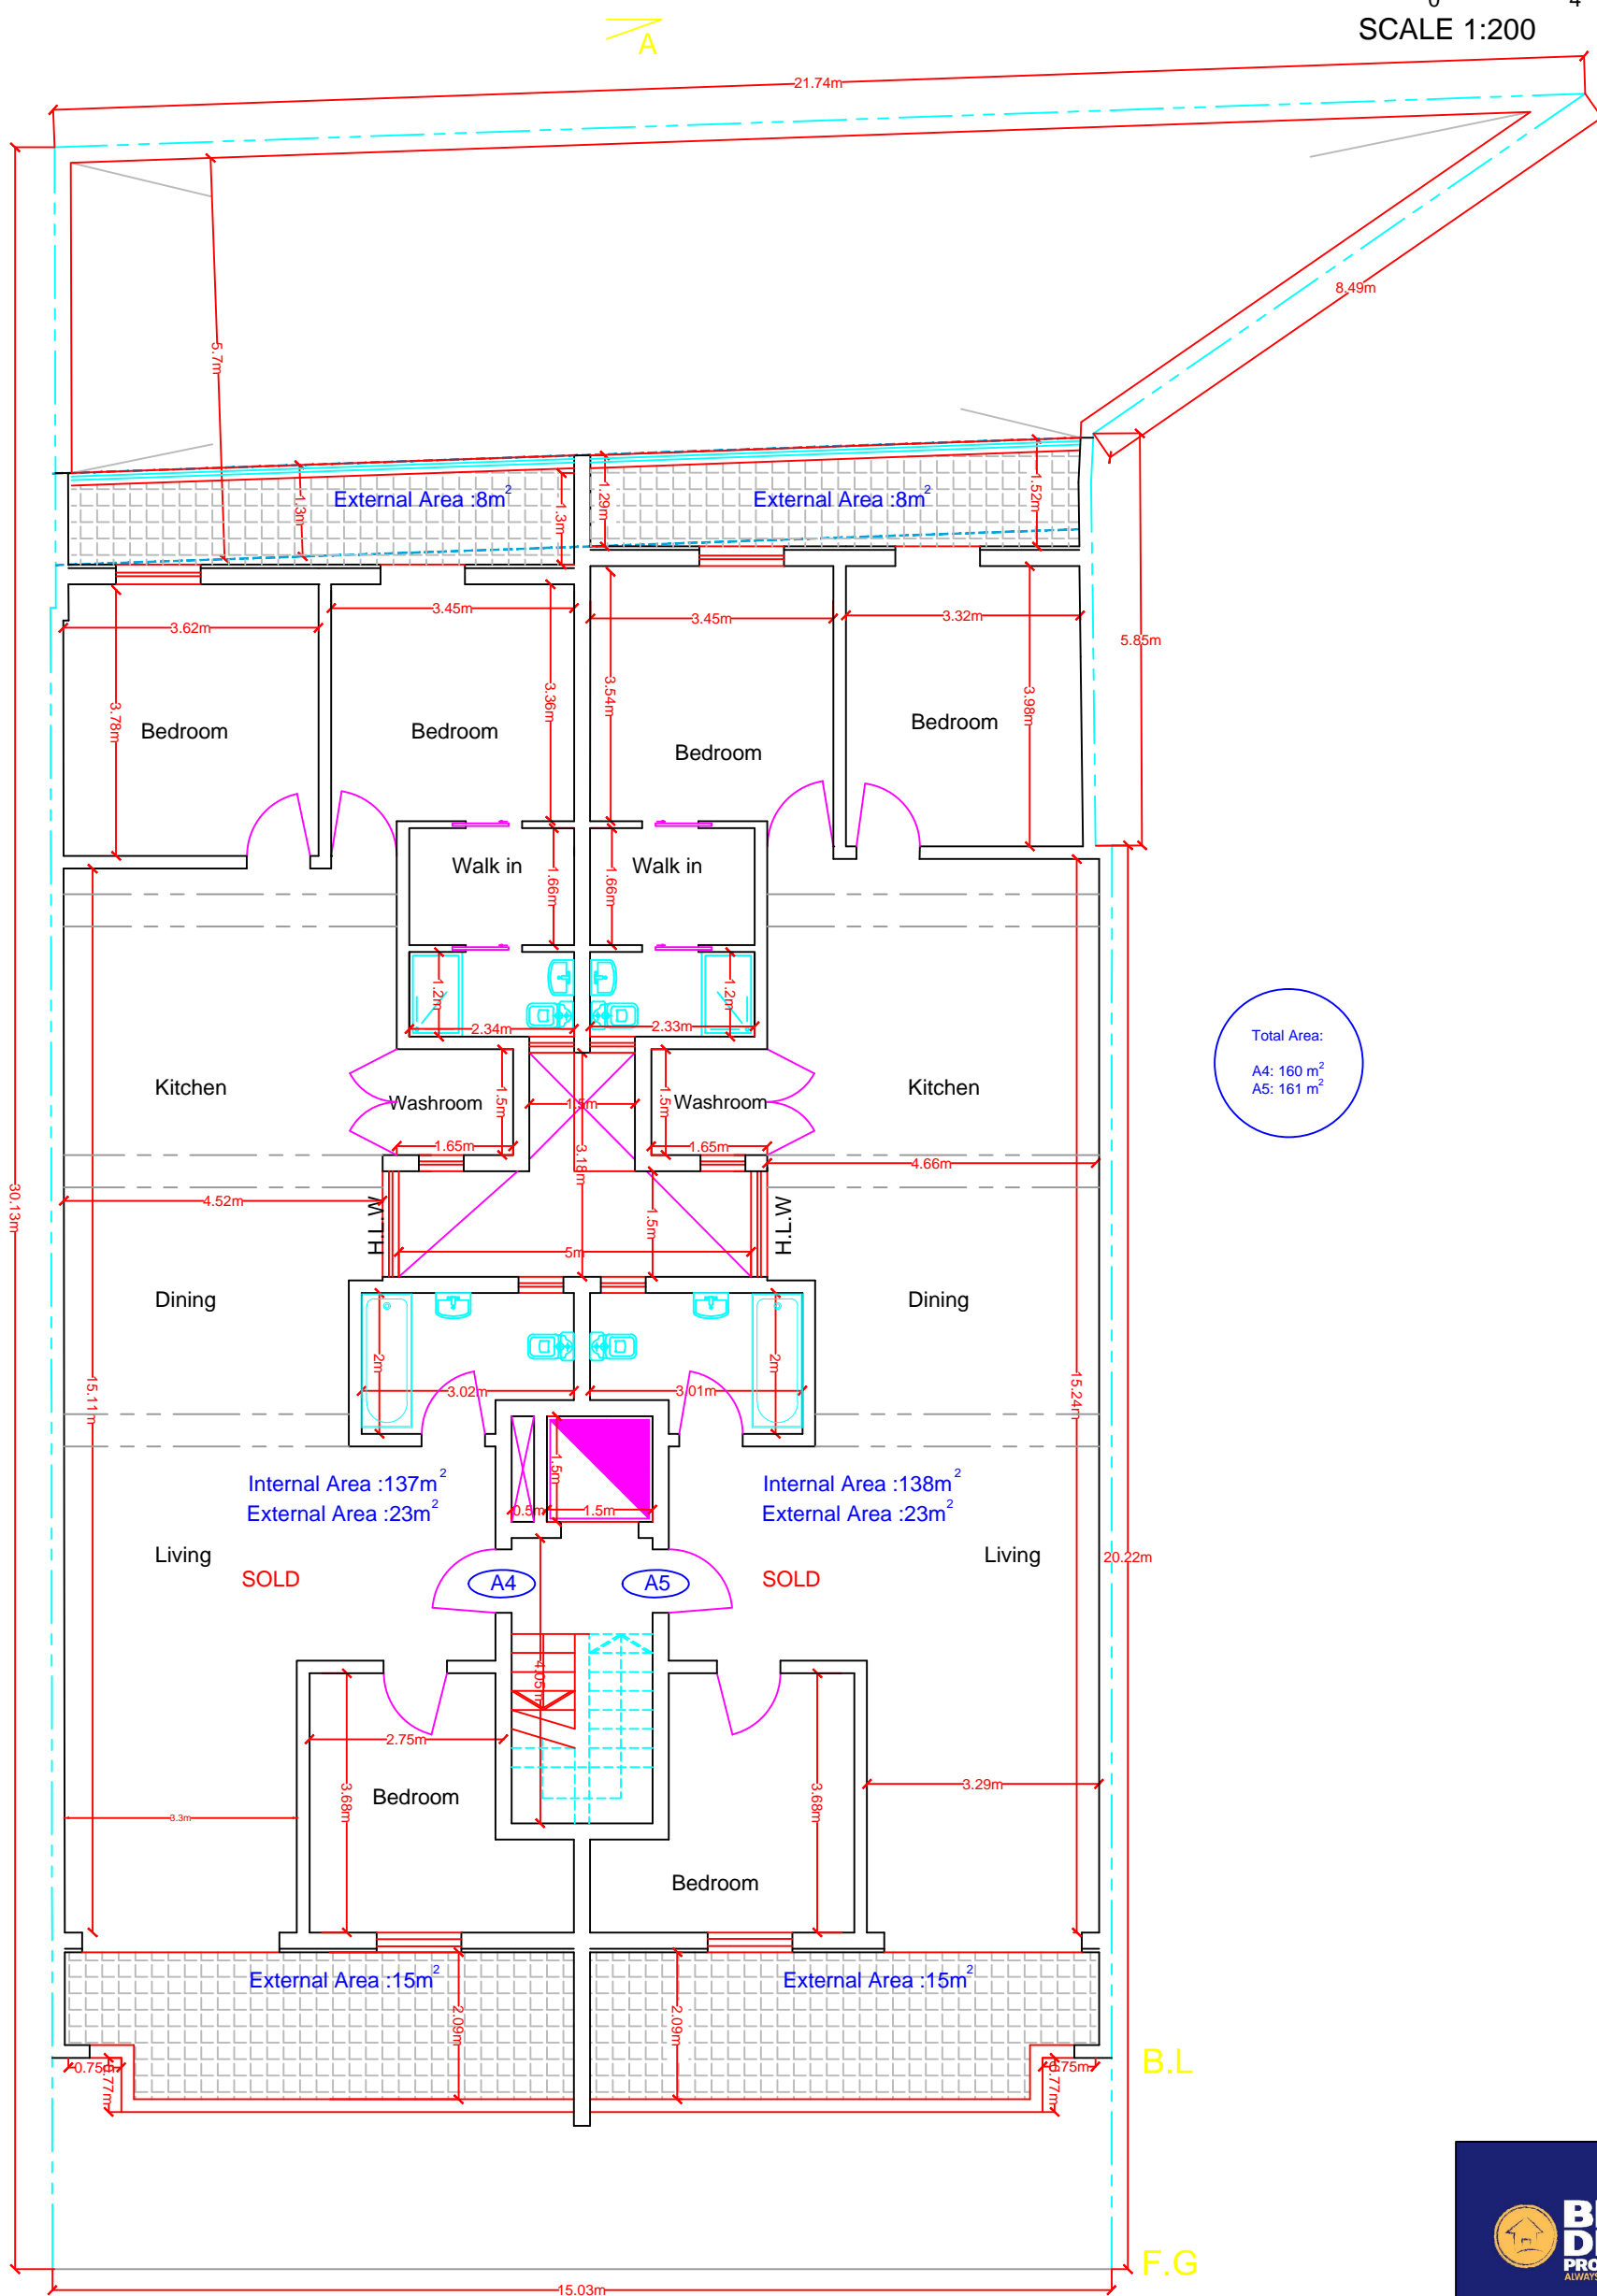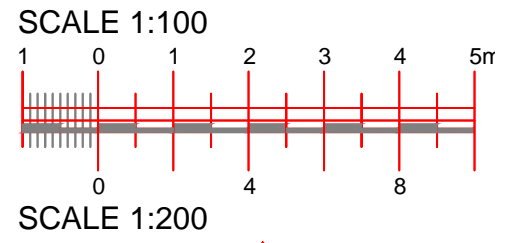


Proposed Second Floor
SCALE 1:100



SCALE 1:100

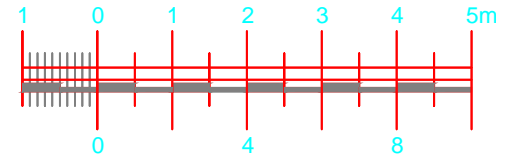

SCALE 1:200

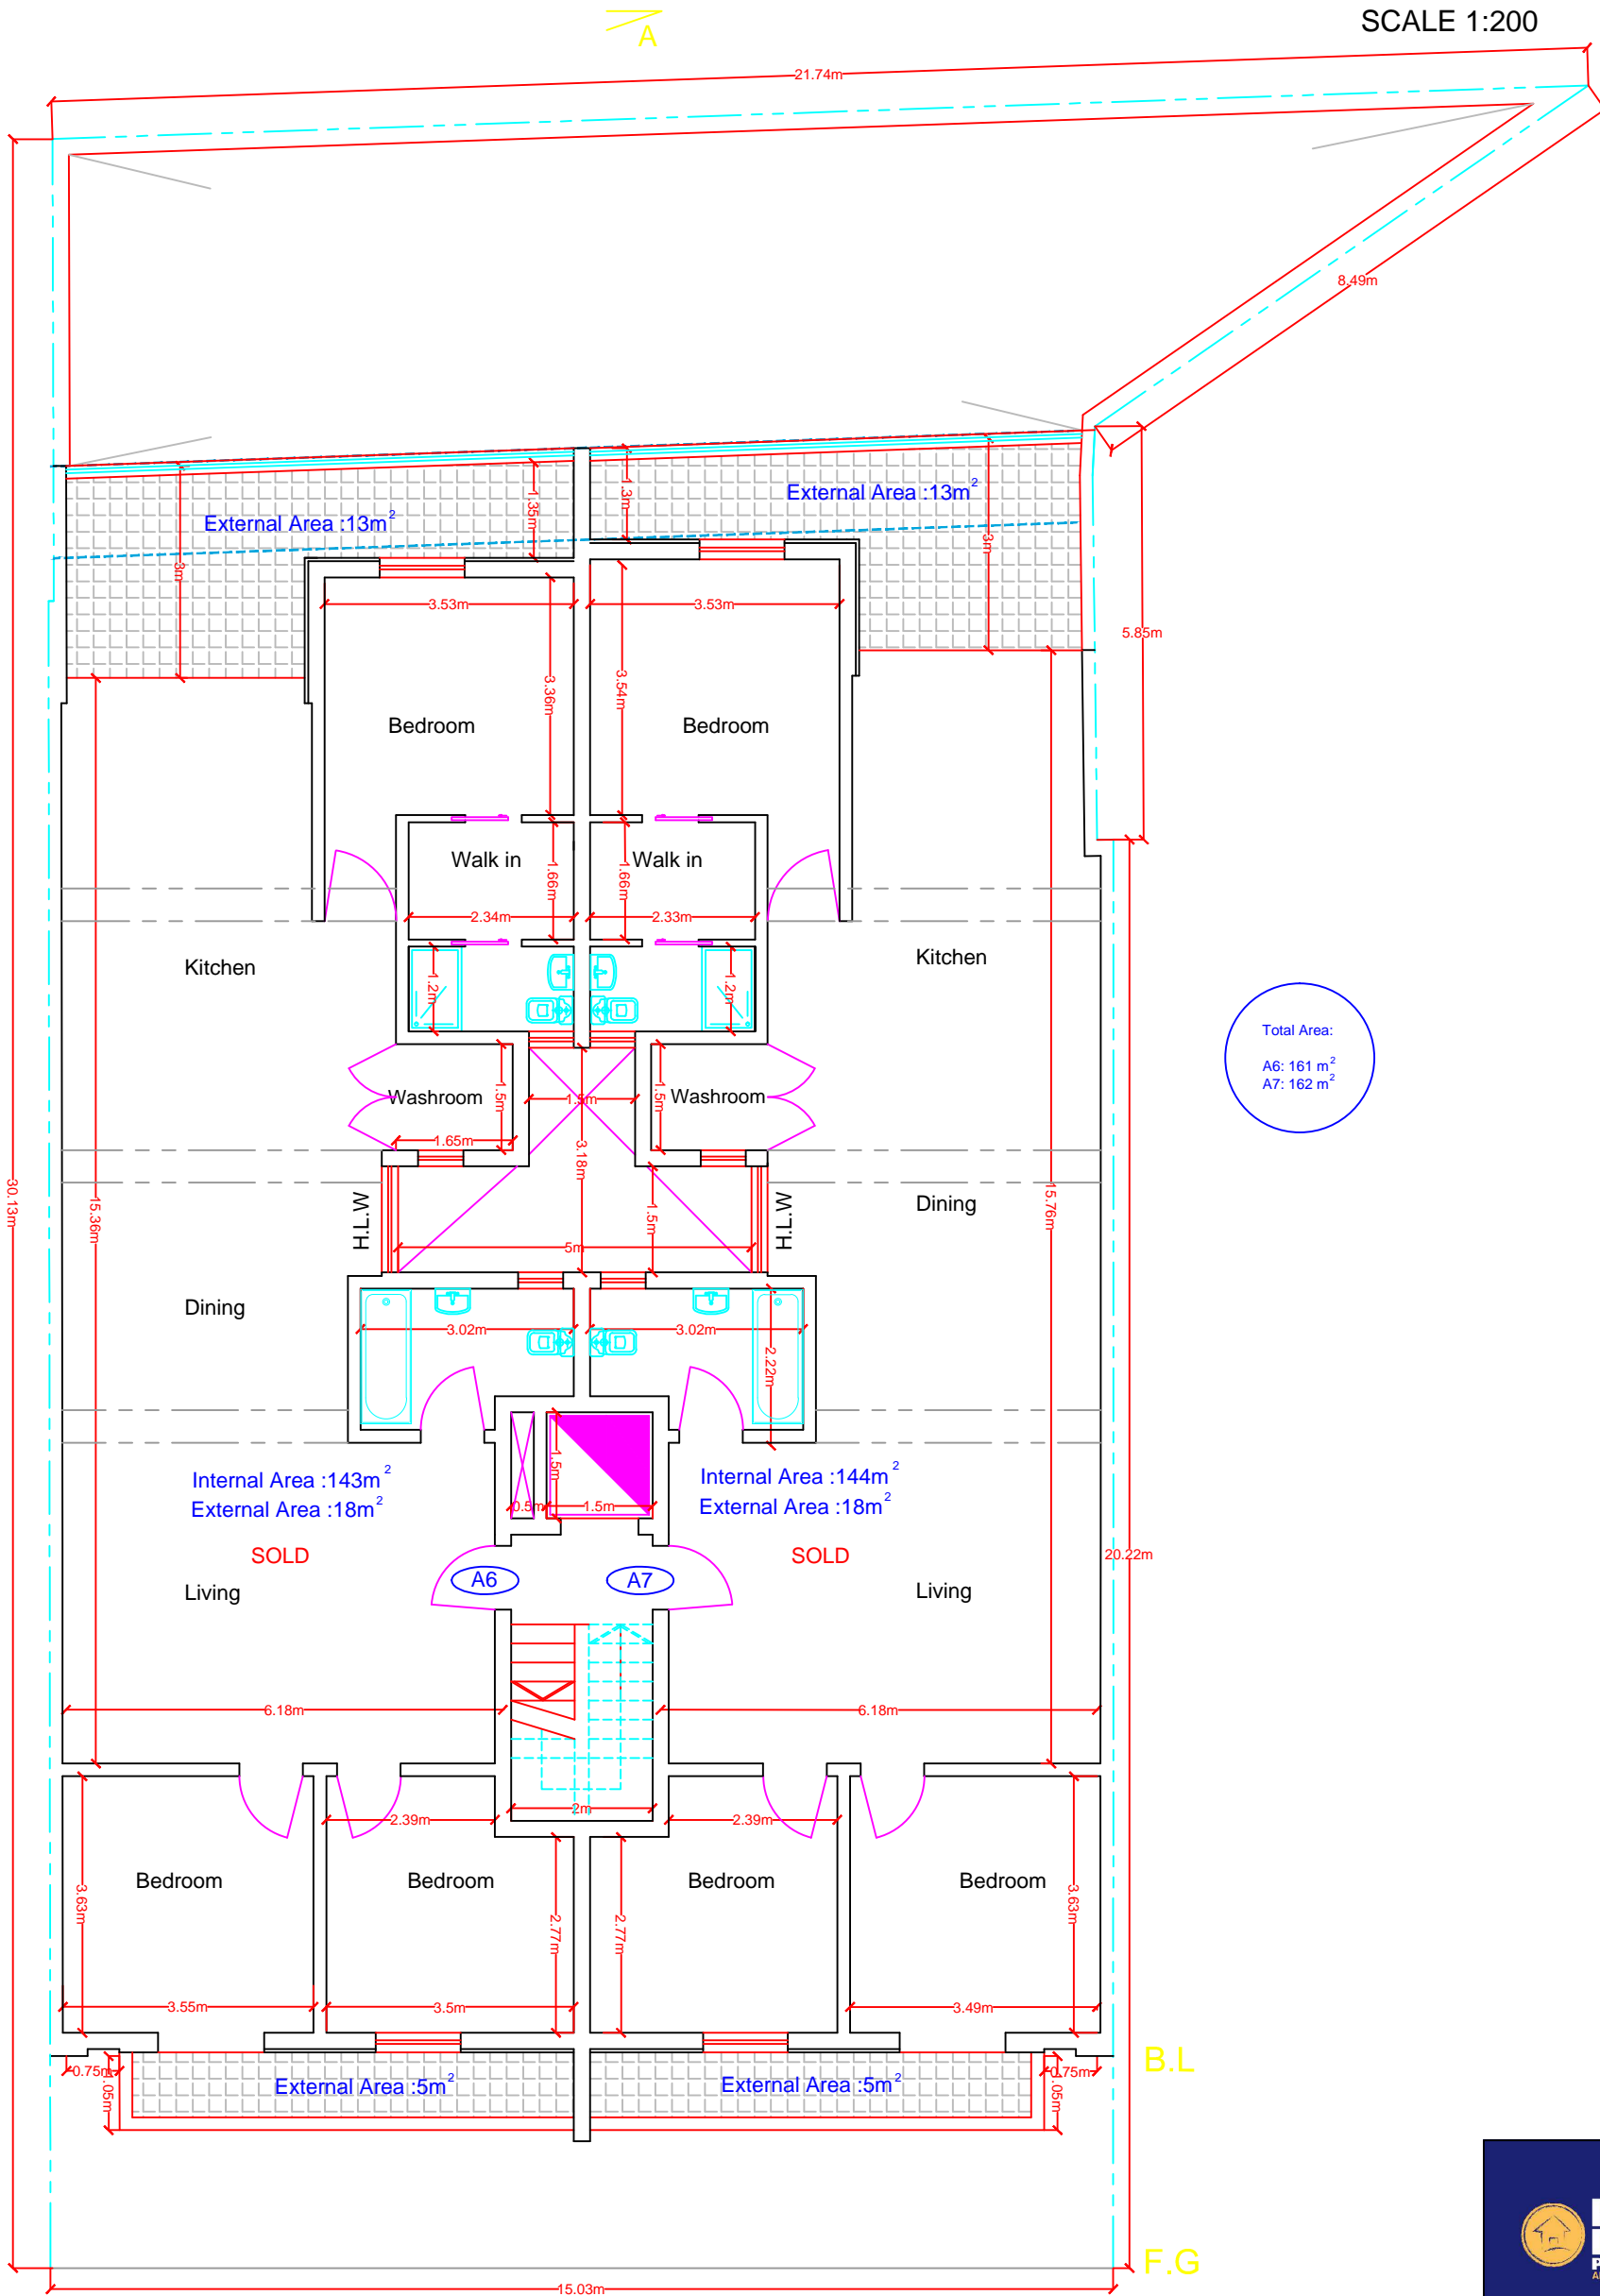


Total Area:
 A6: 161 m²
 A7: 162 m²



Proposed Third Floor
 SCALE 1:100



SCALE 1:100

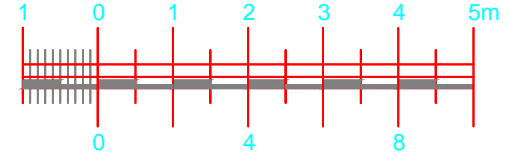

SCALE 1:200

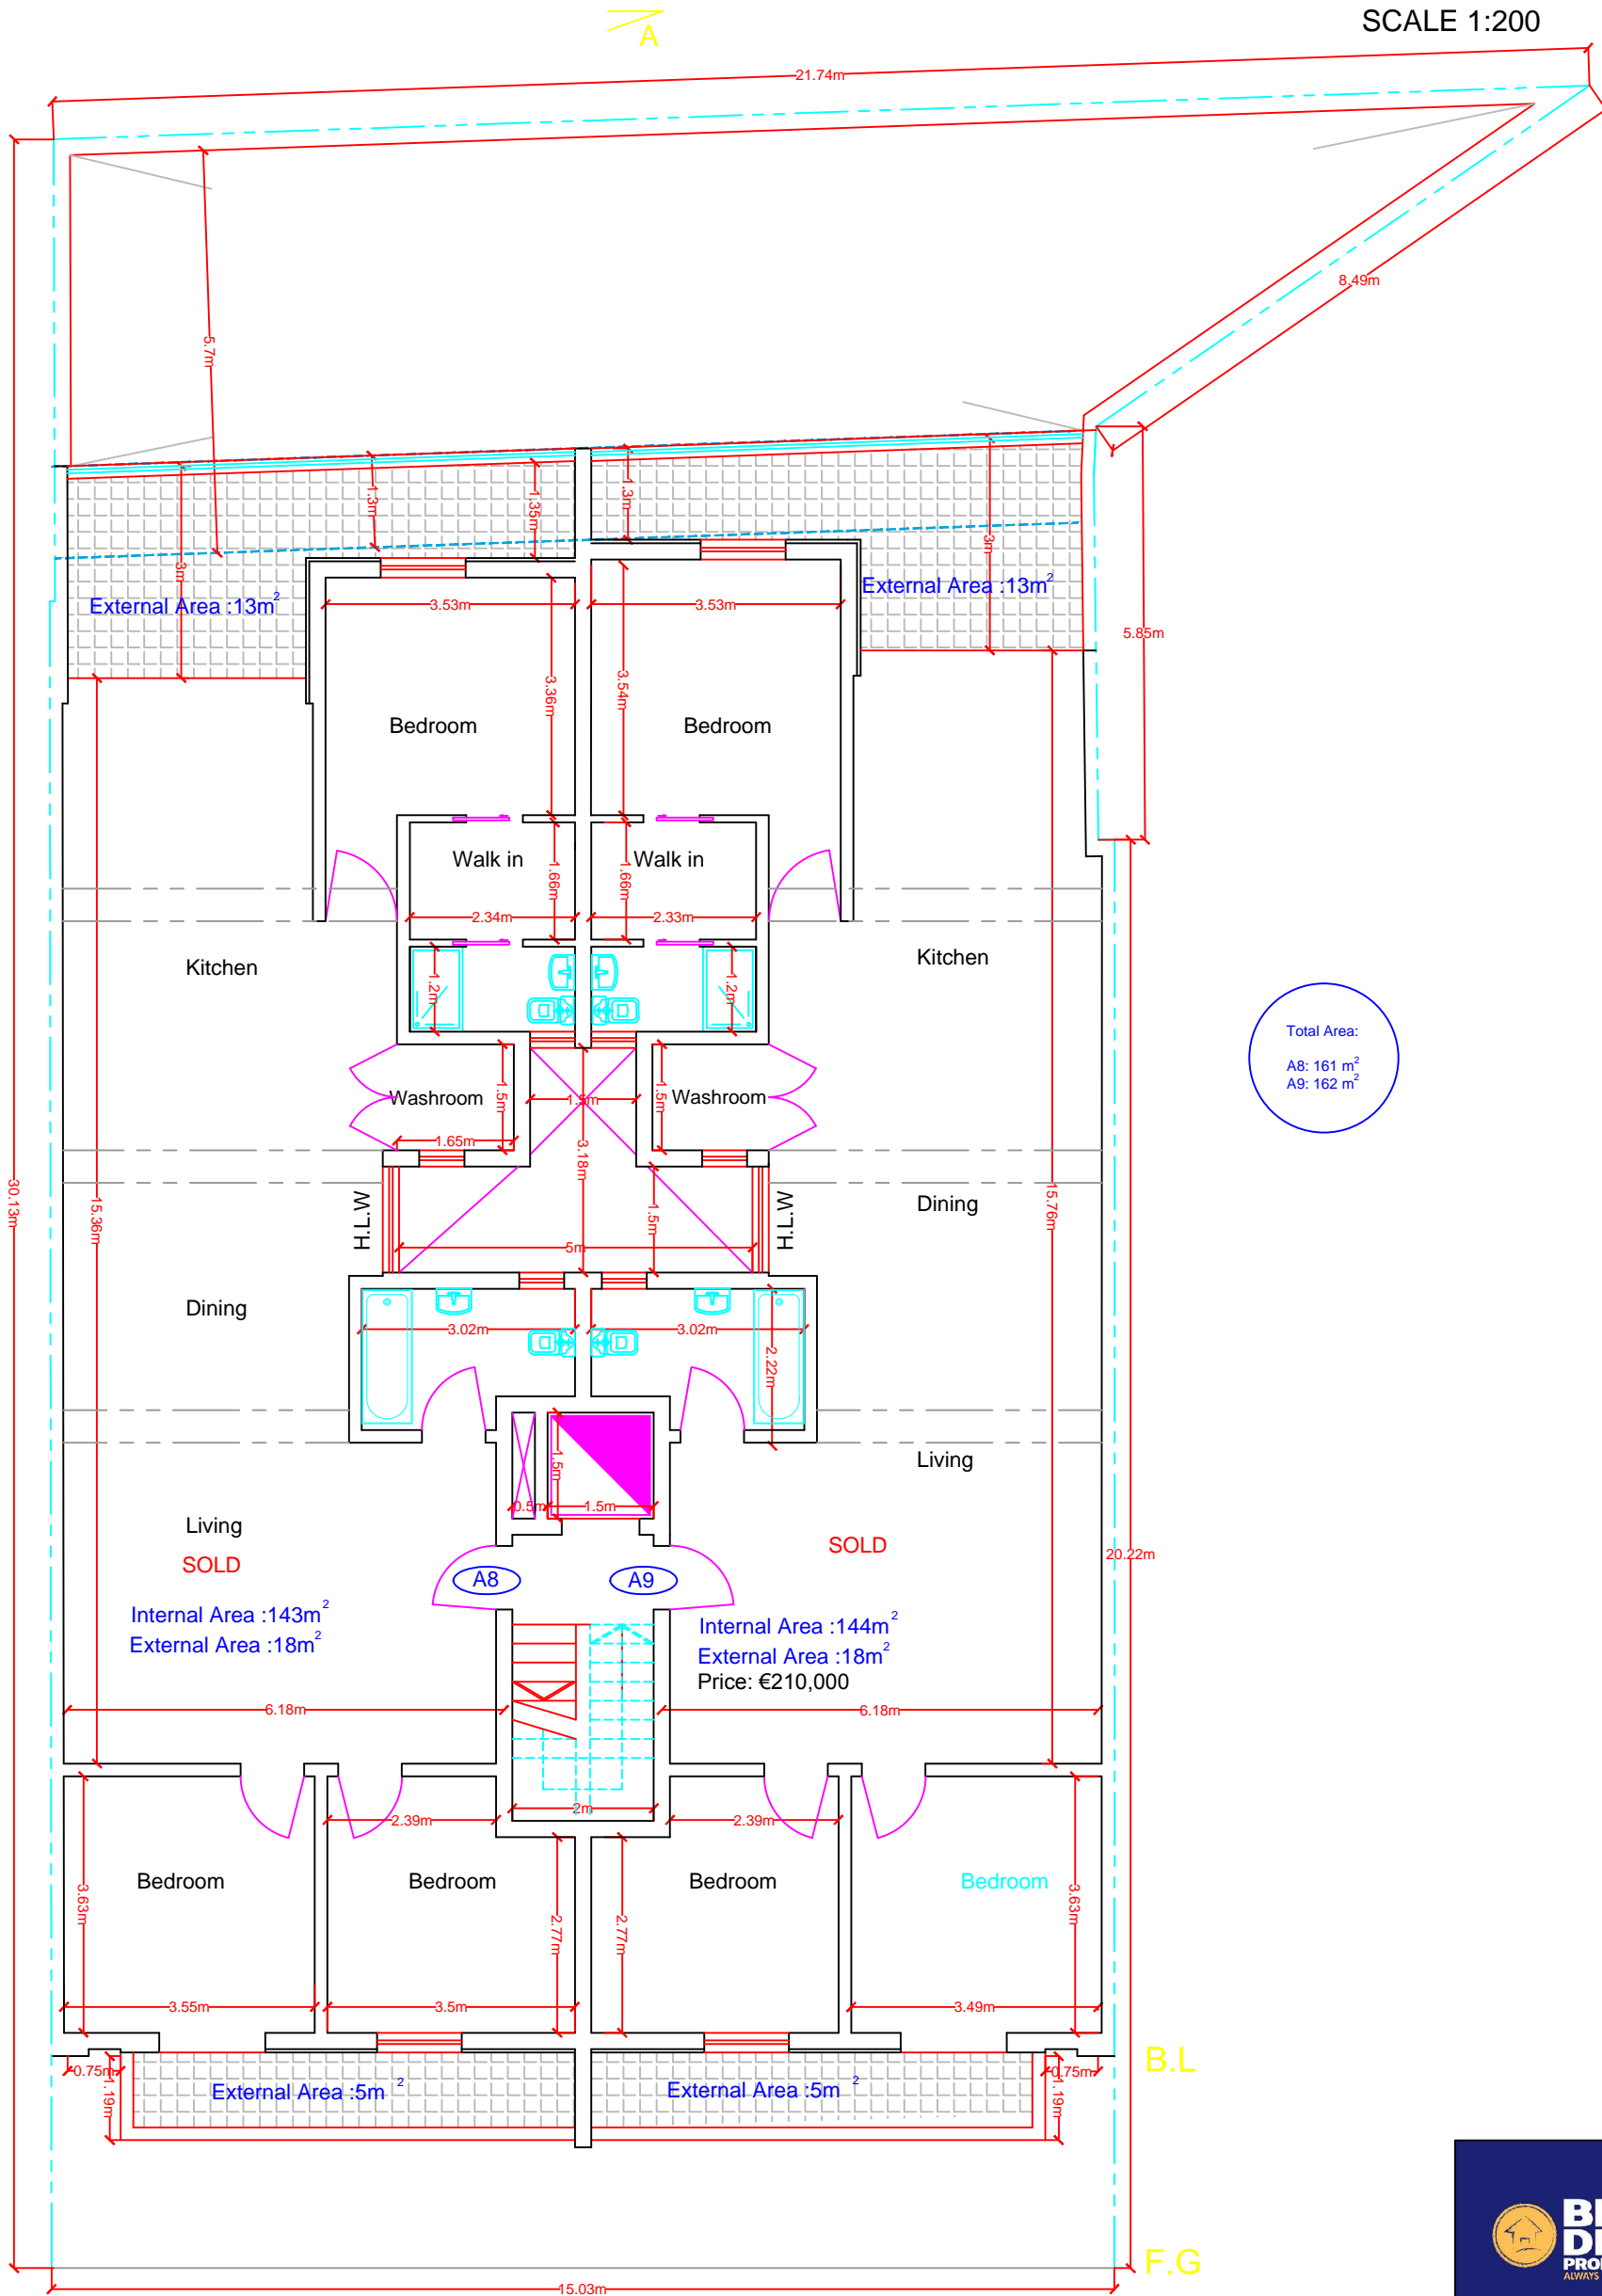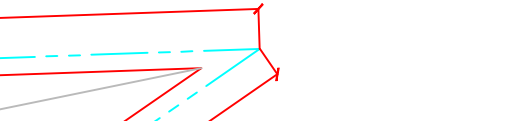


Total Area:
 A8: 161 m²
 A9: 162 m²





Proposed Fourth Floor
 SCALE 1:100



SCALE 1:100

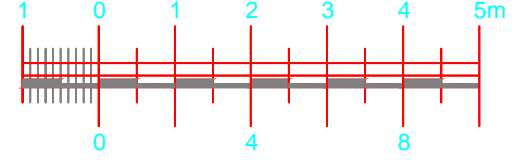

SCALE 1:200

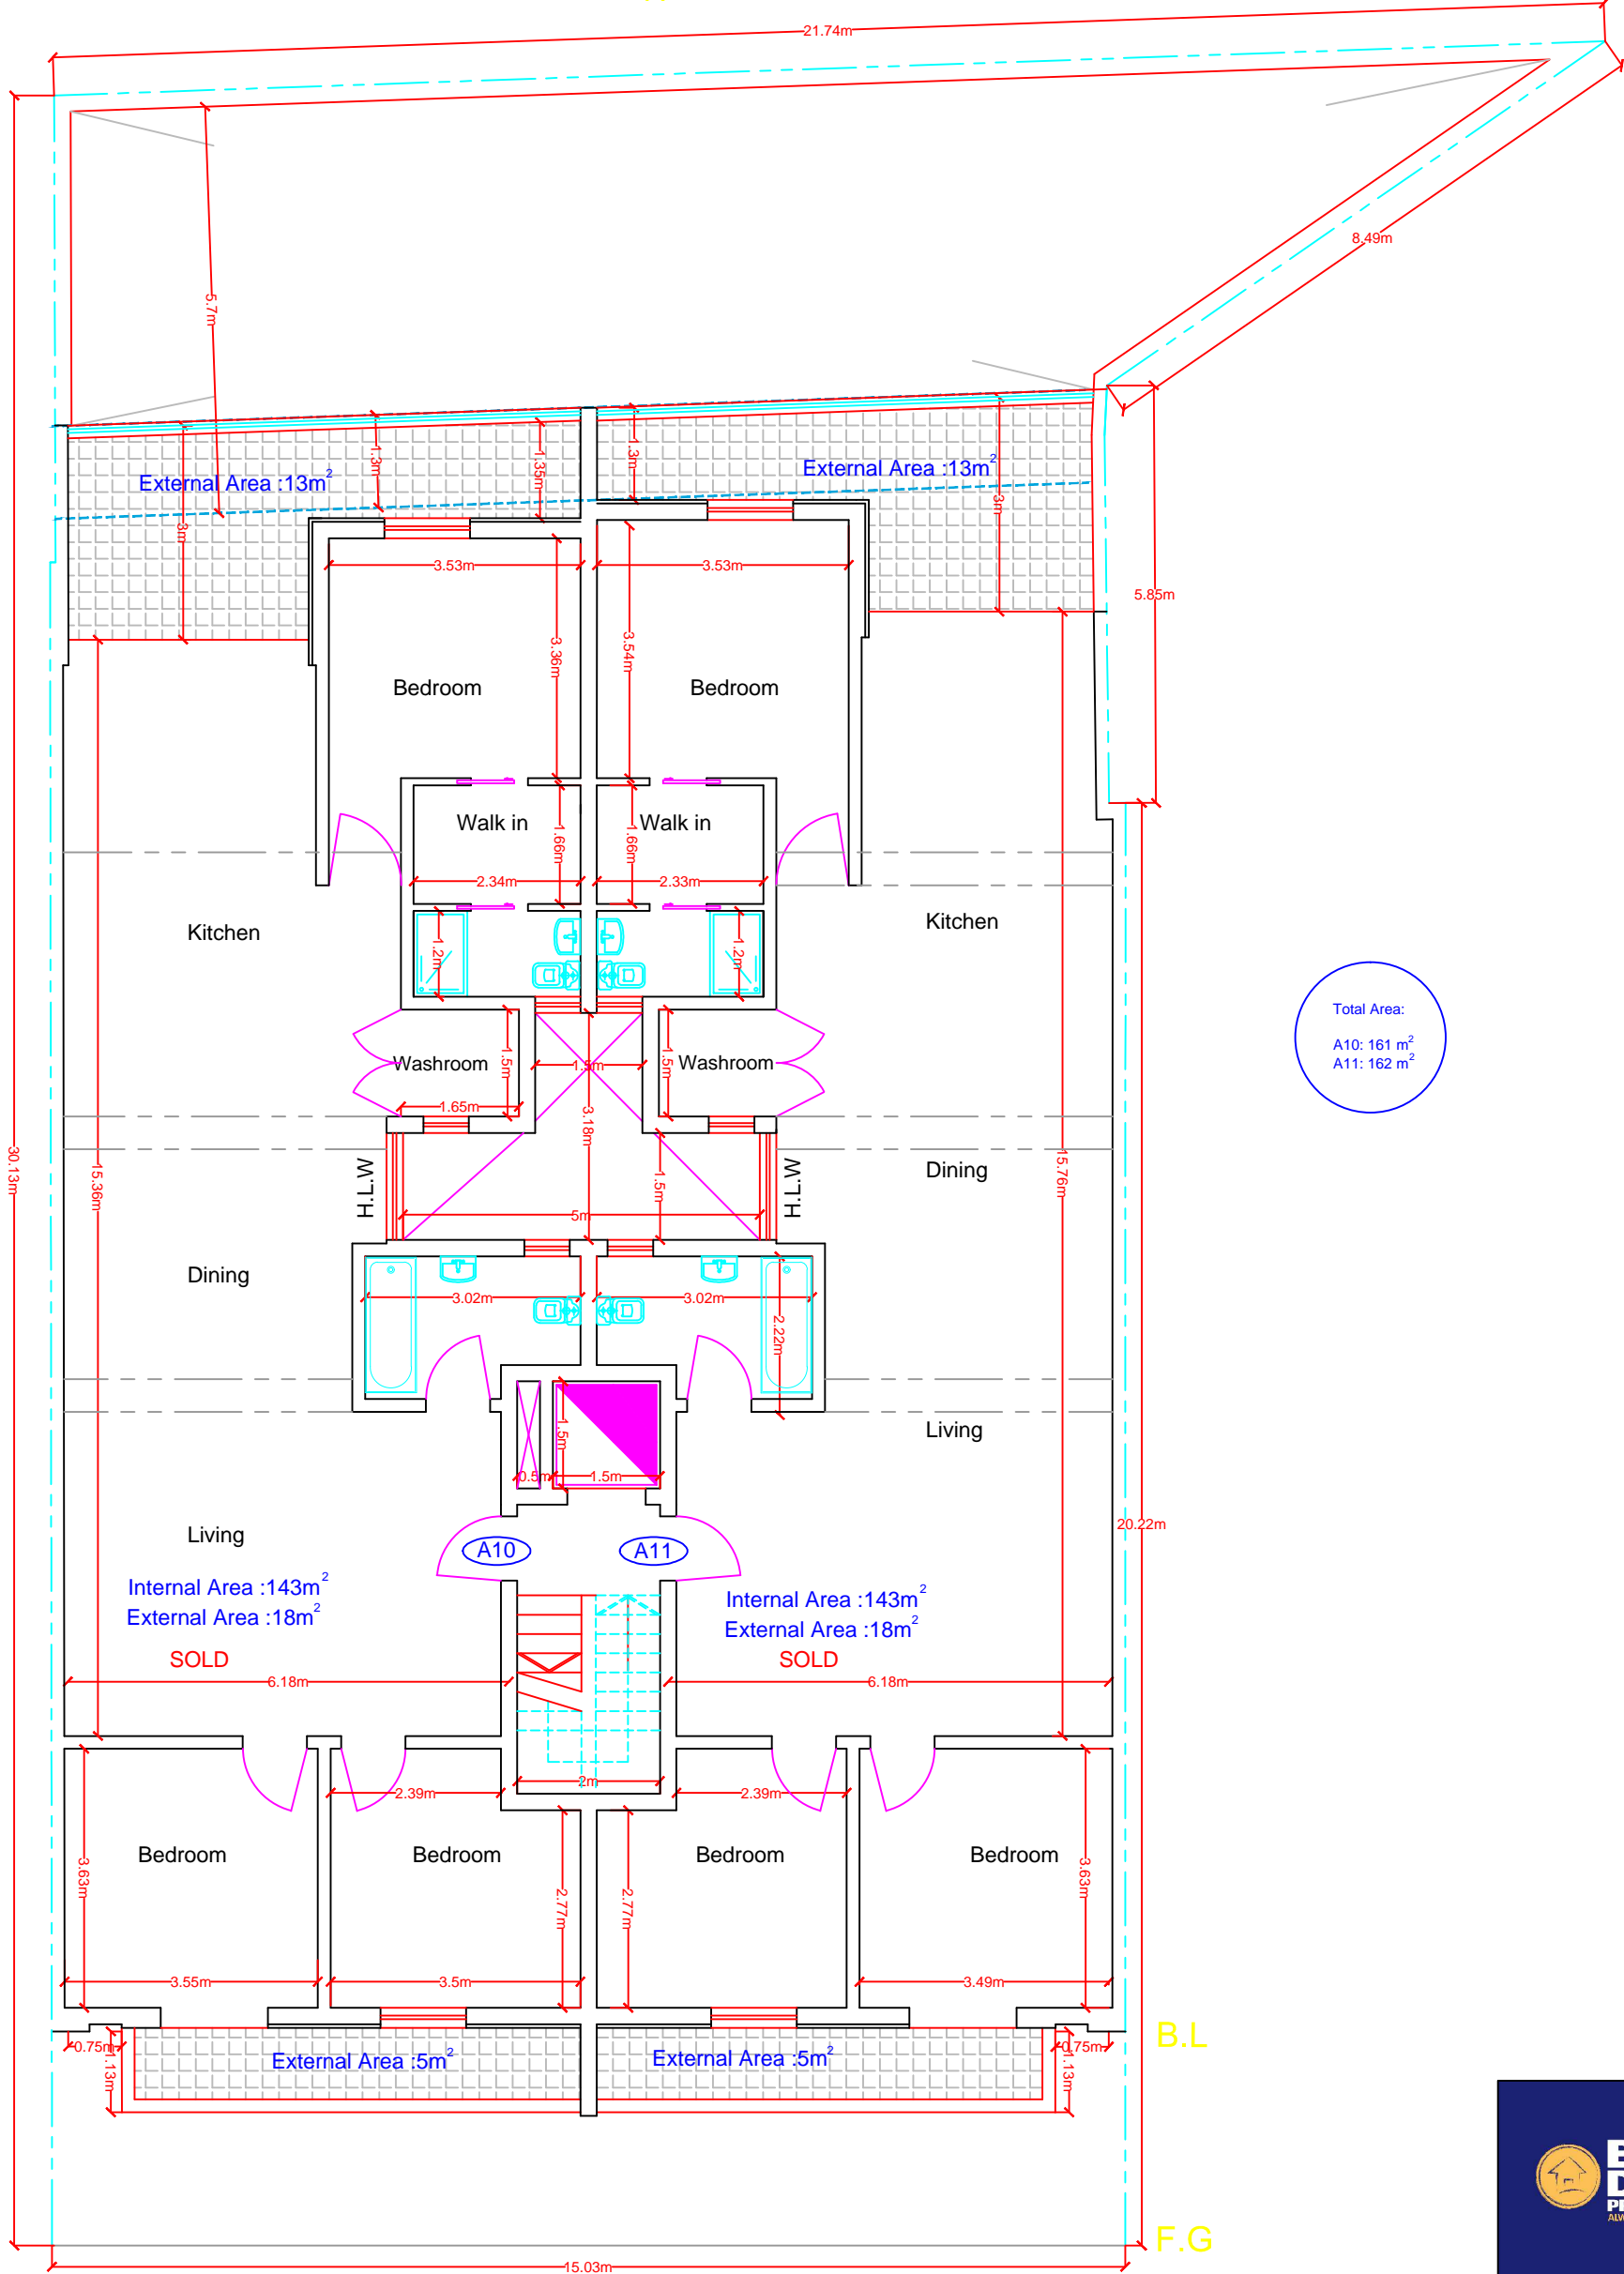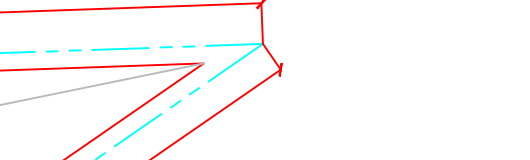


Proposed Fifth Floor


SCALE 1:100



SCALE 1:100

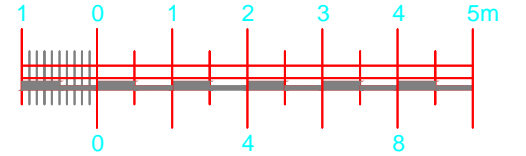

SCALE 1:200

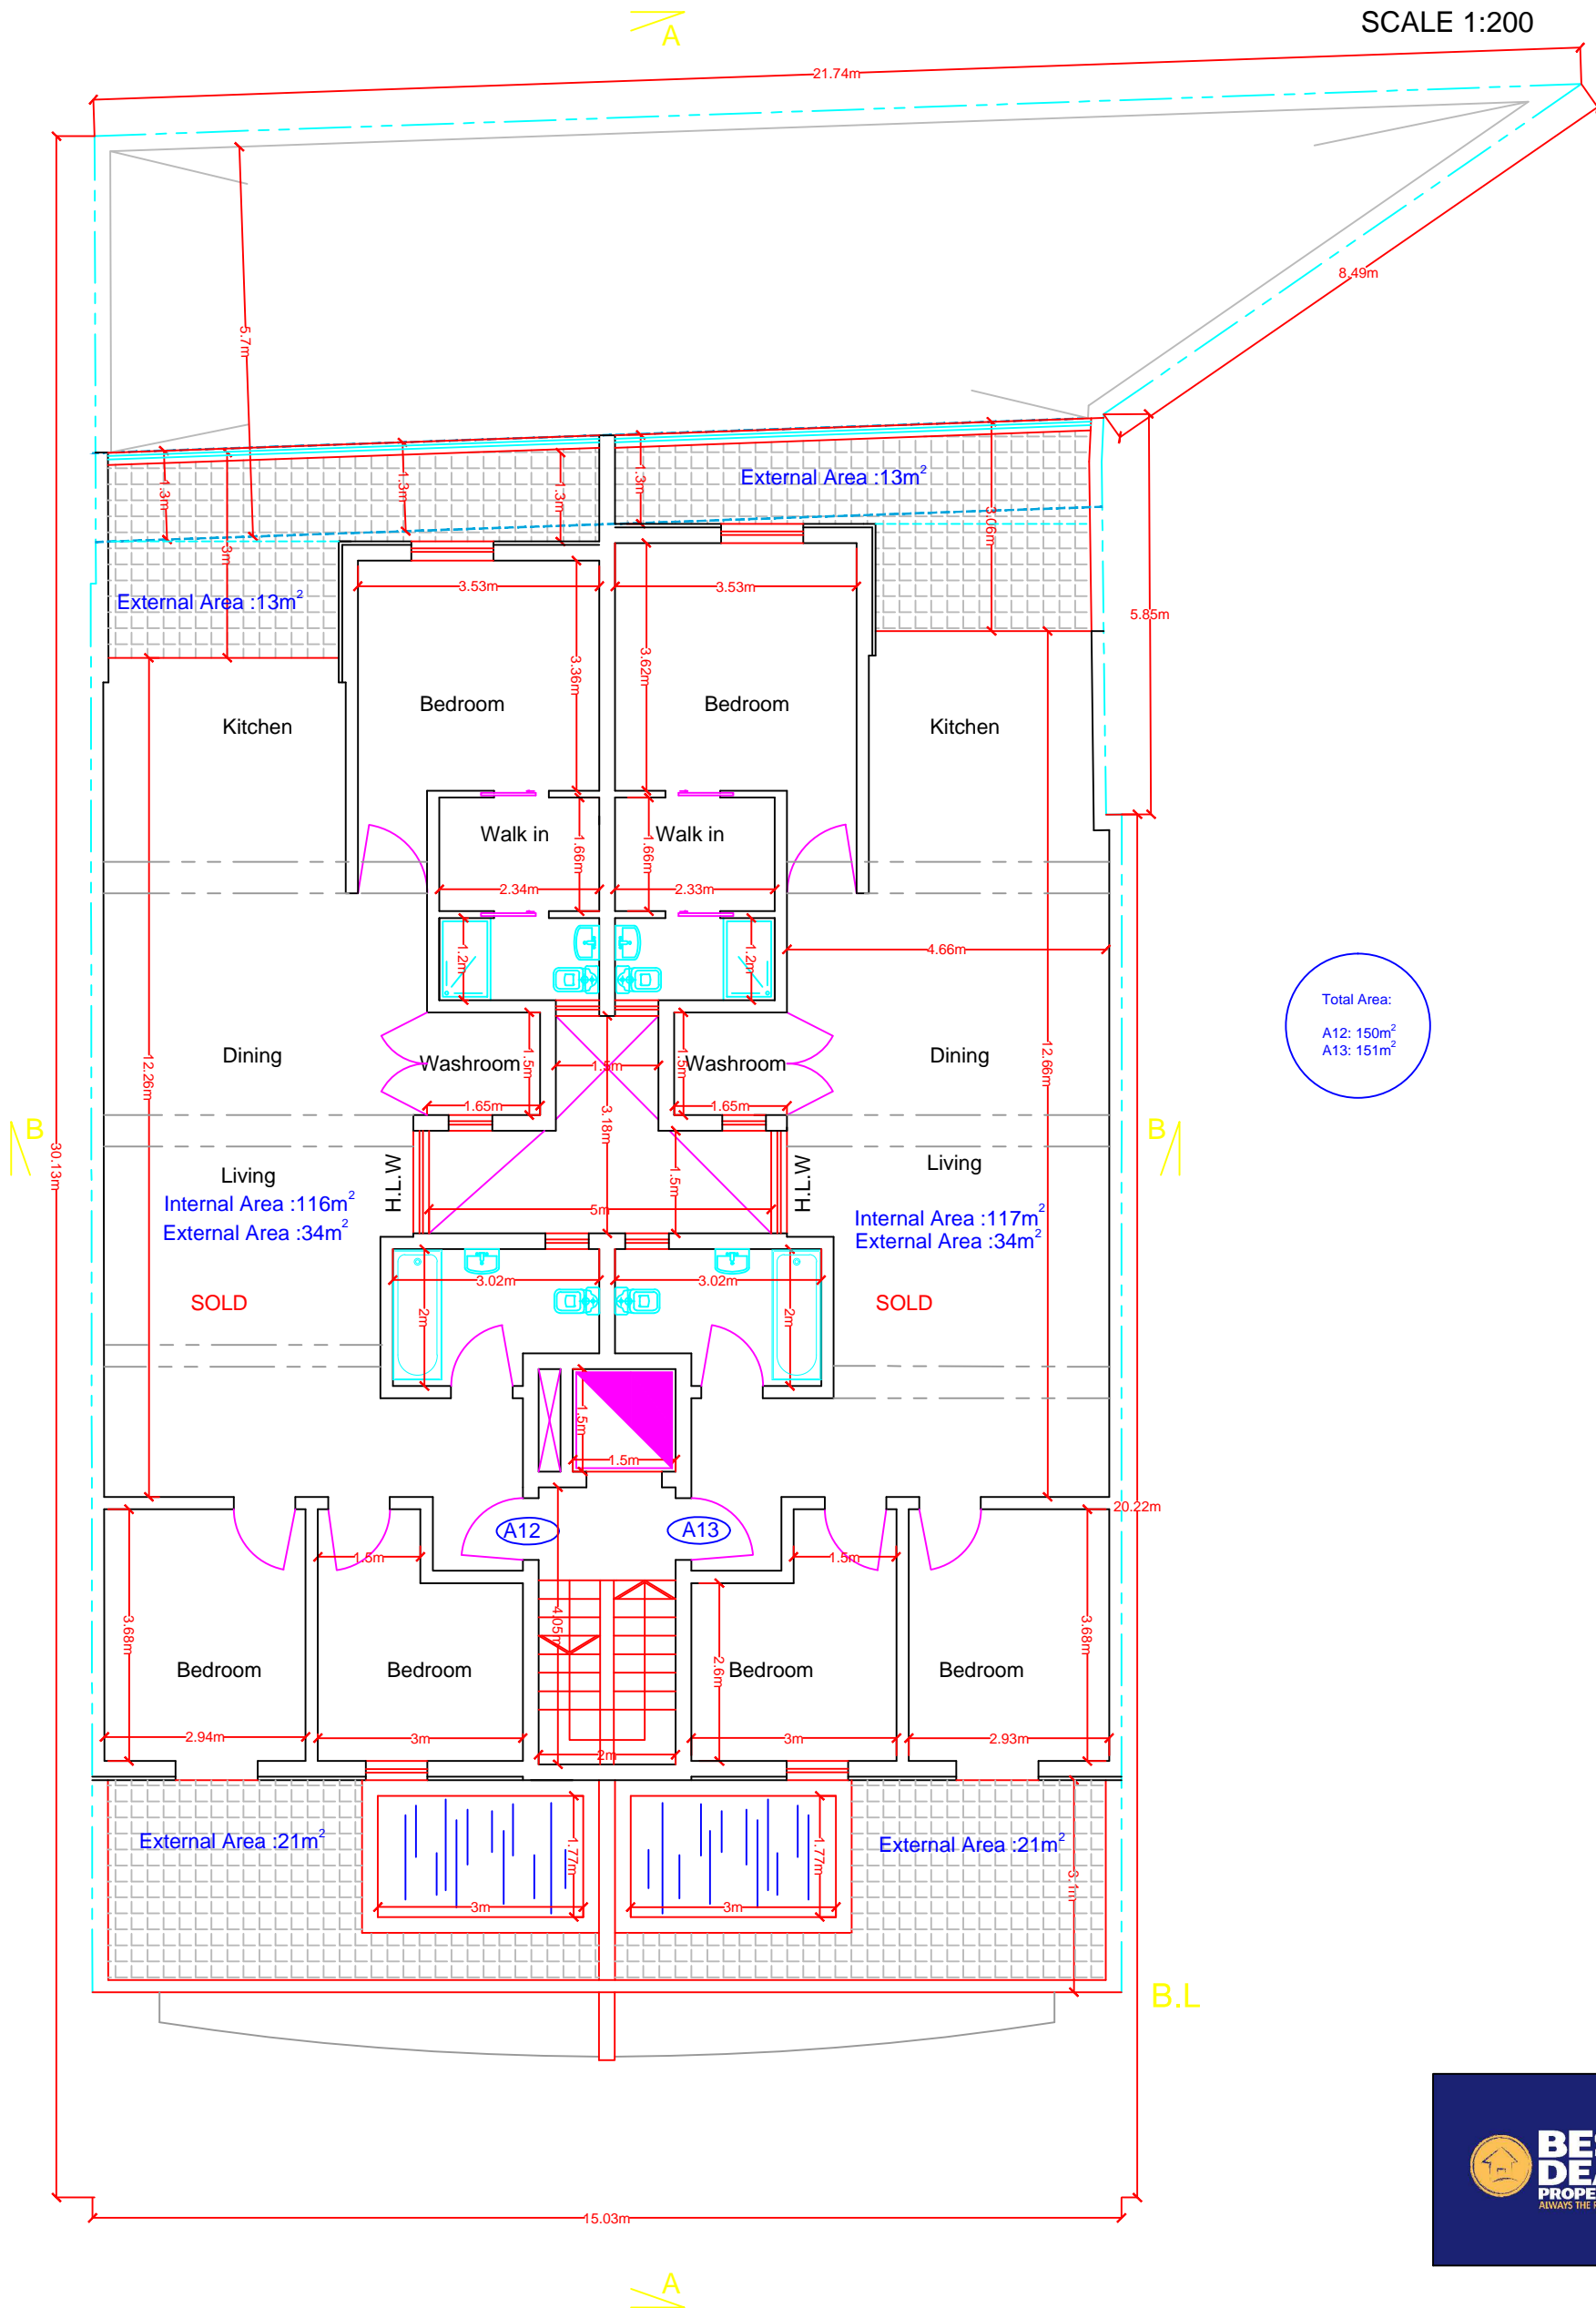

Total Area:
 A12: 150m²
 A13: 151m²

Proposed Penthouse Level
 SCALE 1:100

