


SCALE 1:100

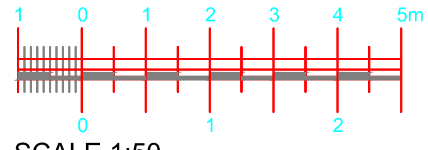


SCALE 1:50




Proposed Basement


Scale 1:100

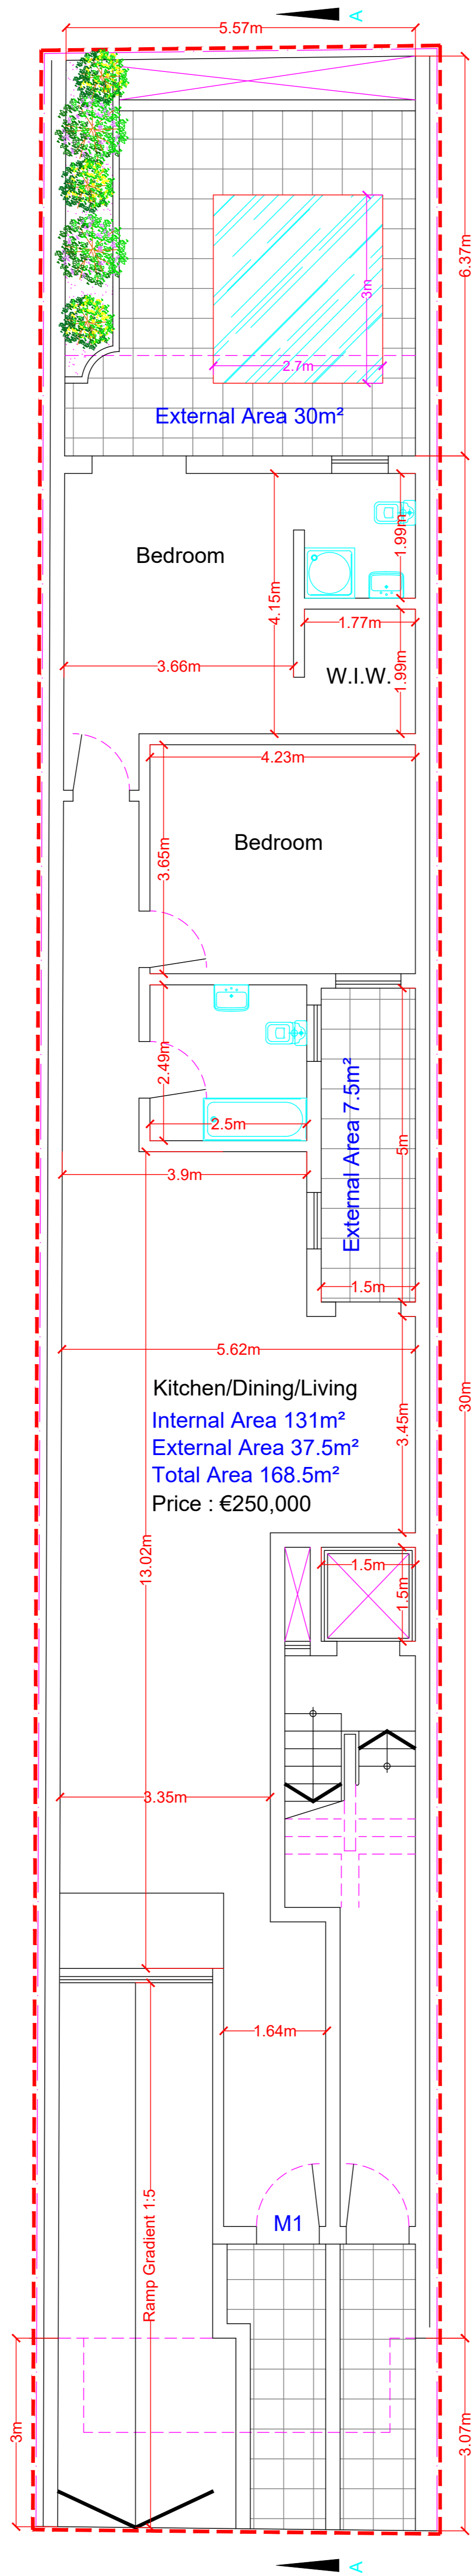

SCALE 1:100

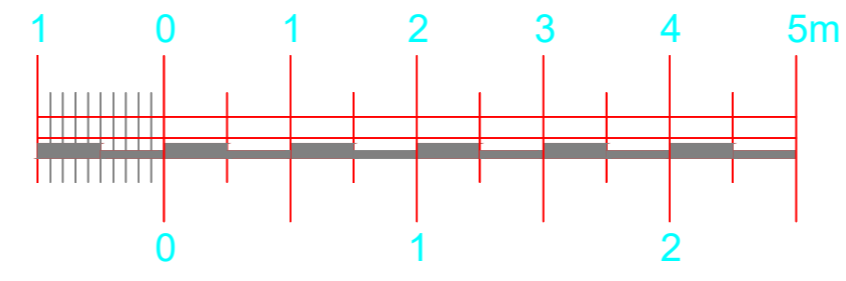


SCALE 1:50

 


Proposed Ground Floor

Scale 1:100

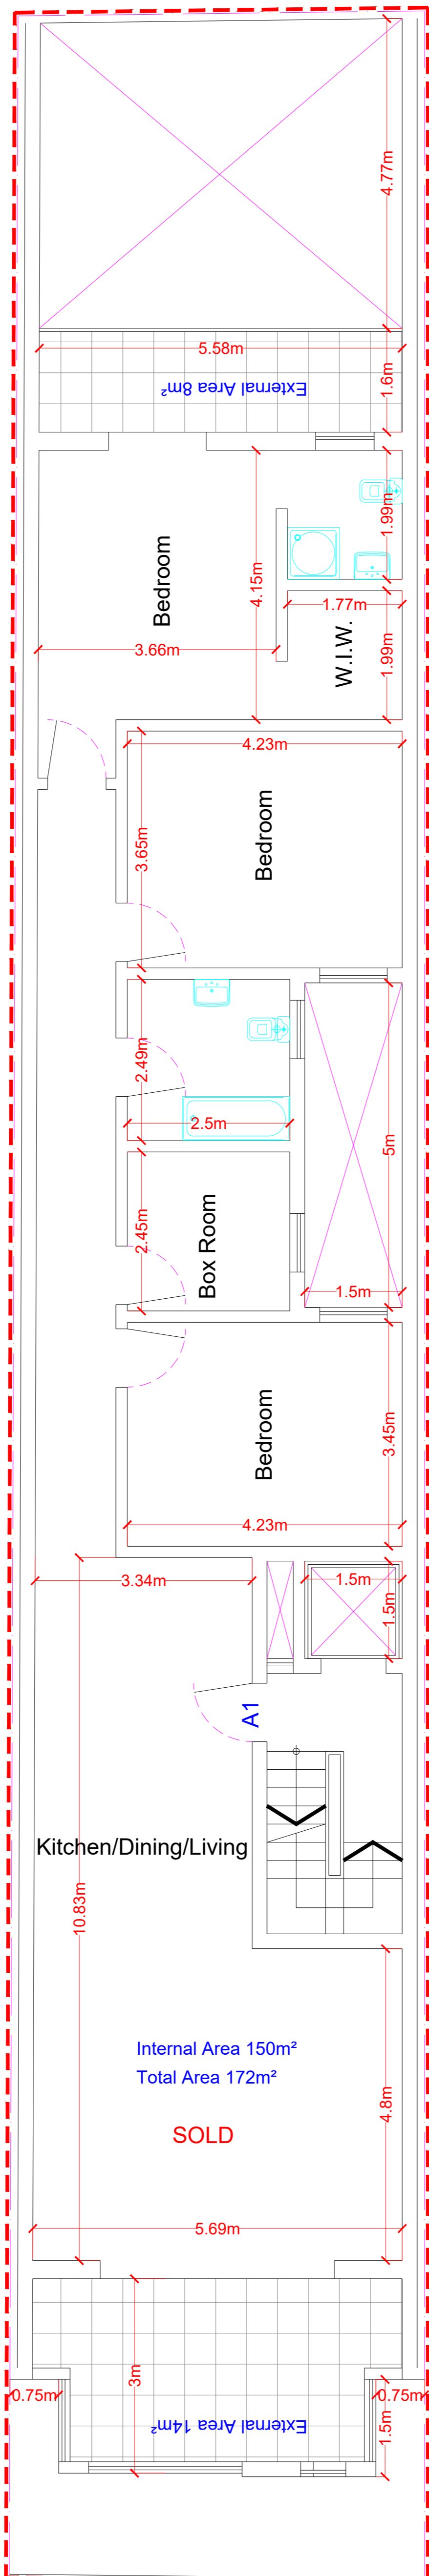

SCALE 1:100


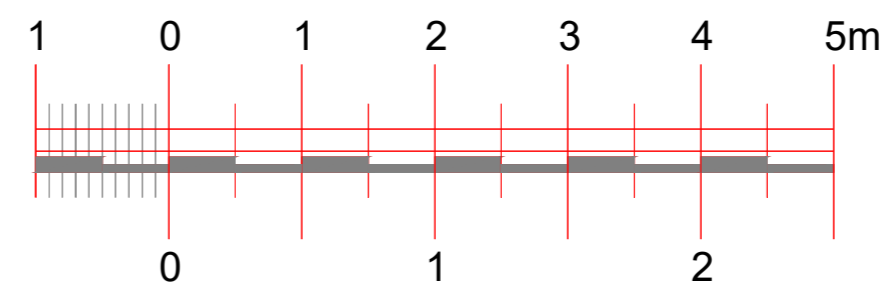


SCALE 1:50





Proposed First Floor

Scale 1:100

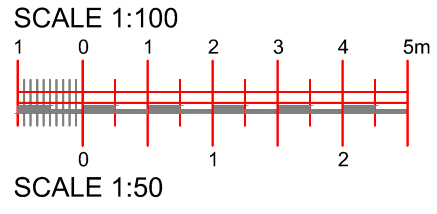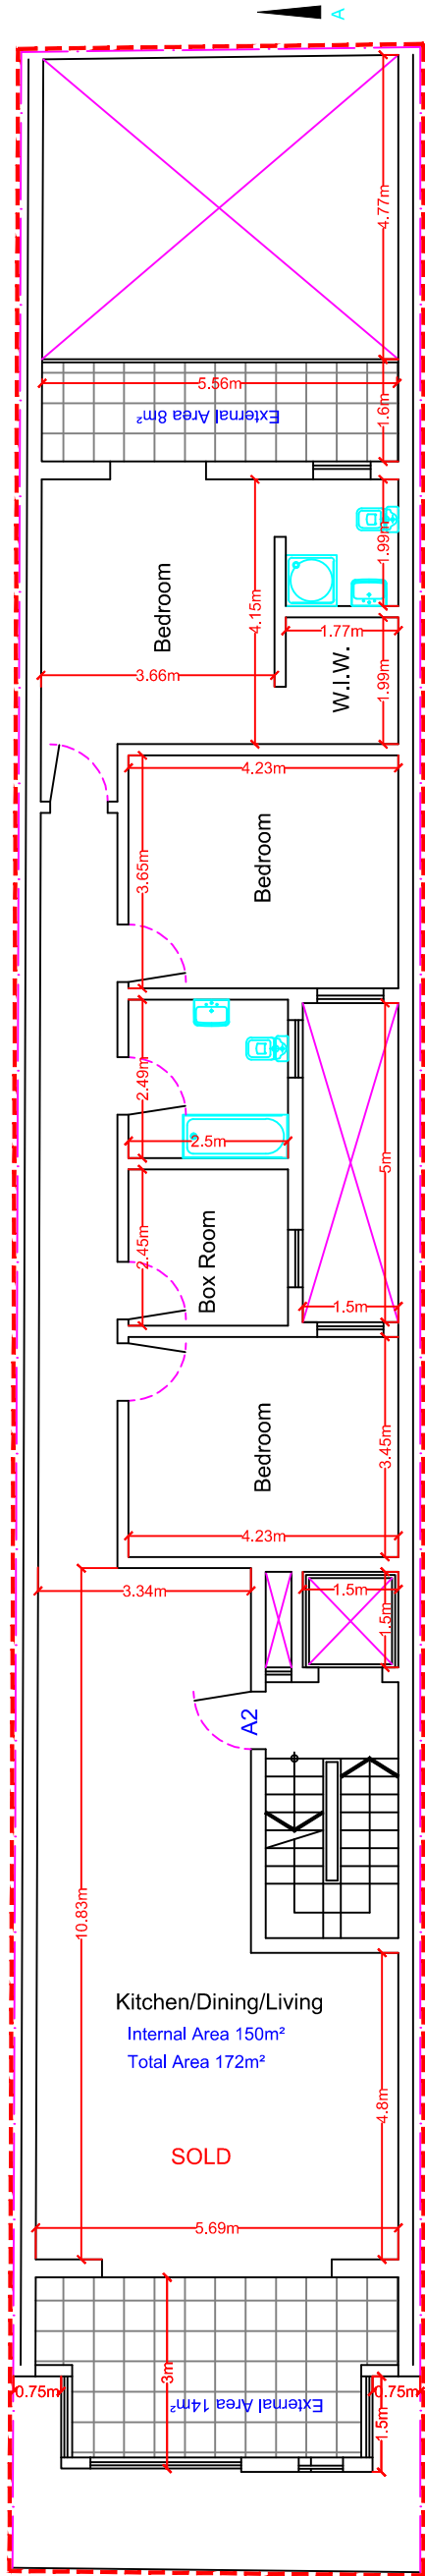


Proposed Second Floor
 Scale 1:100



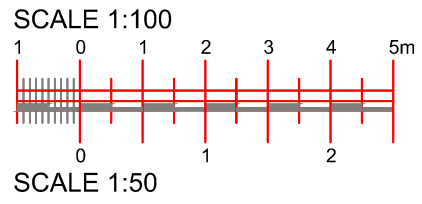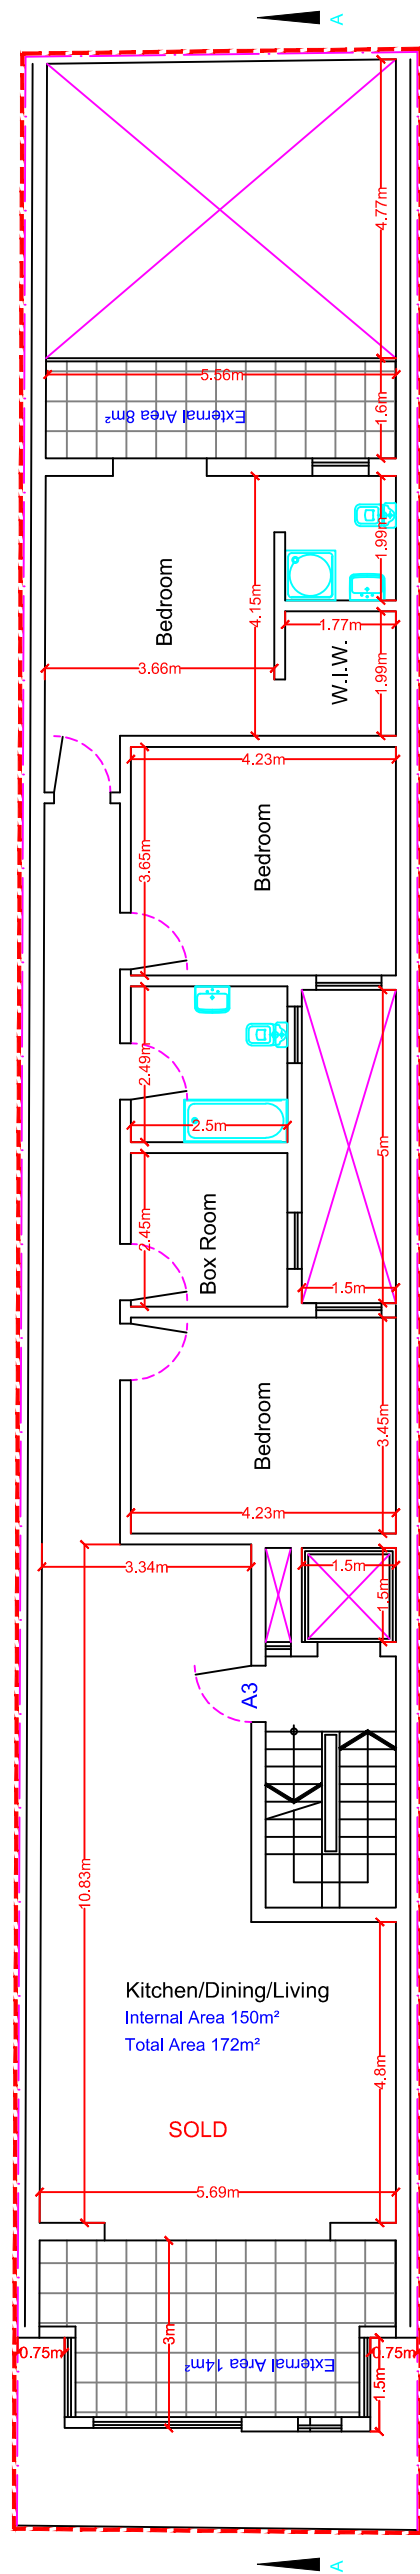

Proposed Third Floor
Scale 1:100




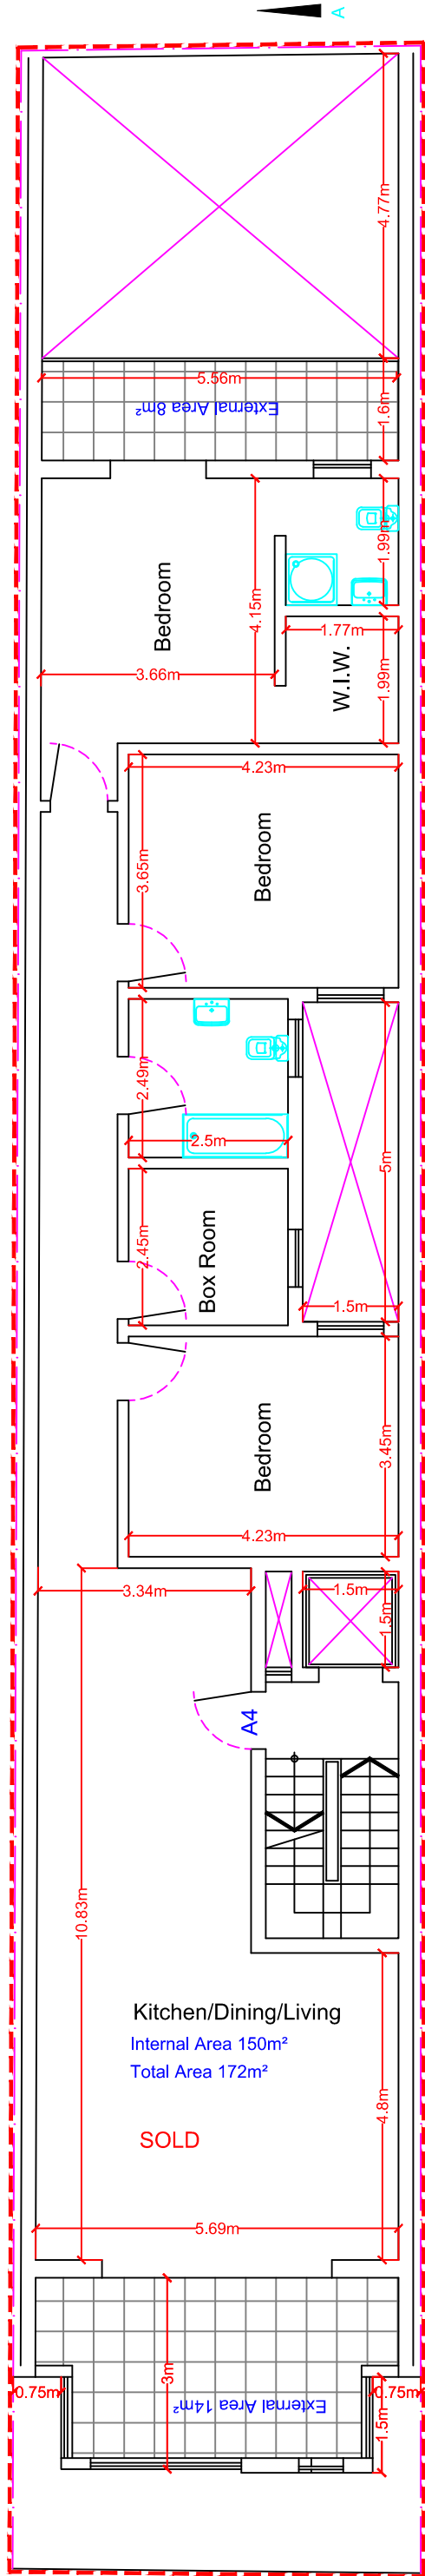

Proposed Fourth Floor


Scale 1:100

SCALE 1:100

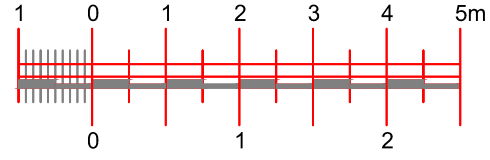


SCALE 1:50




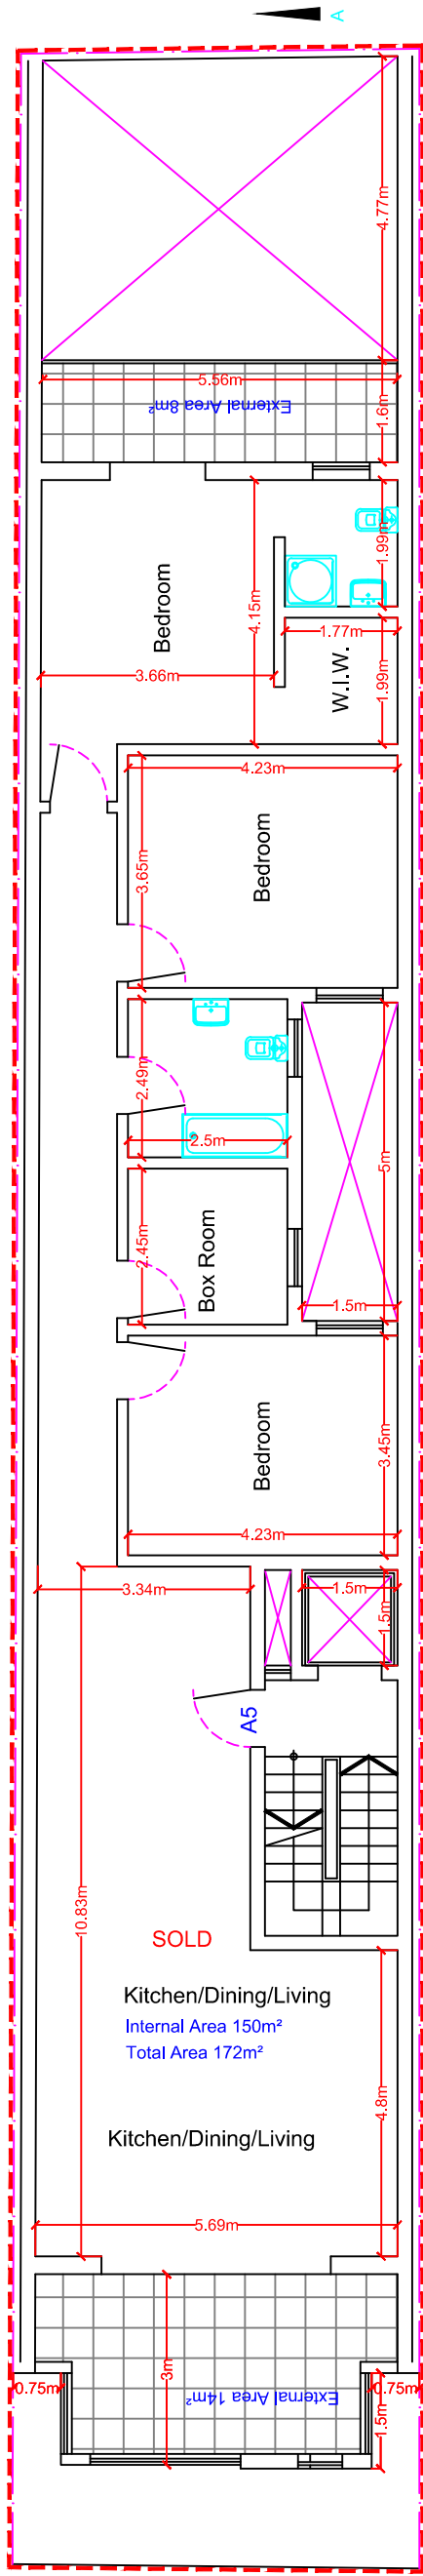


Proposed Fifth Floor

Scale 1:100

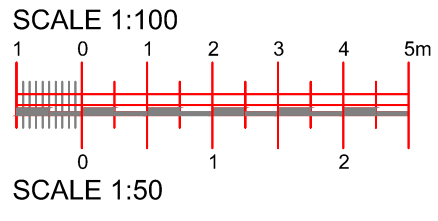

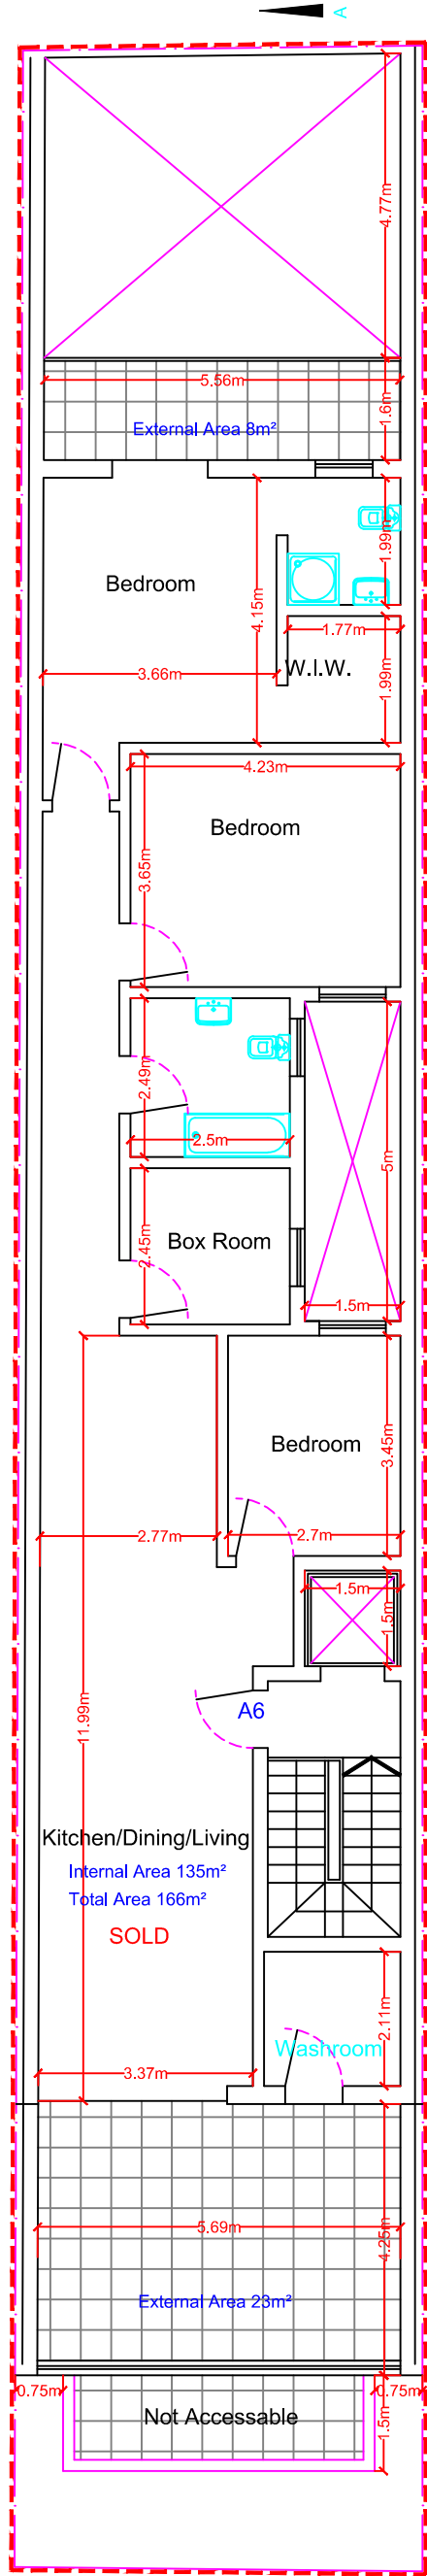

SCALE 1:100

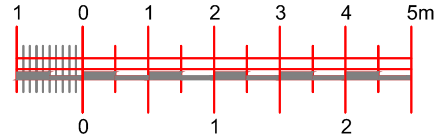

SCALE 1:50

Proposed Penthouse Level

Scale 1:100

