




SCALE 1:100
 1 0 1 2 3 4 5m
 0 1 2
 SCALE 1:50

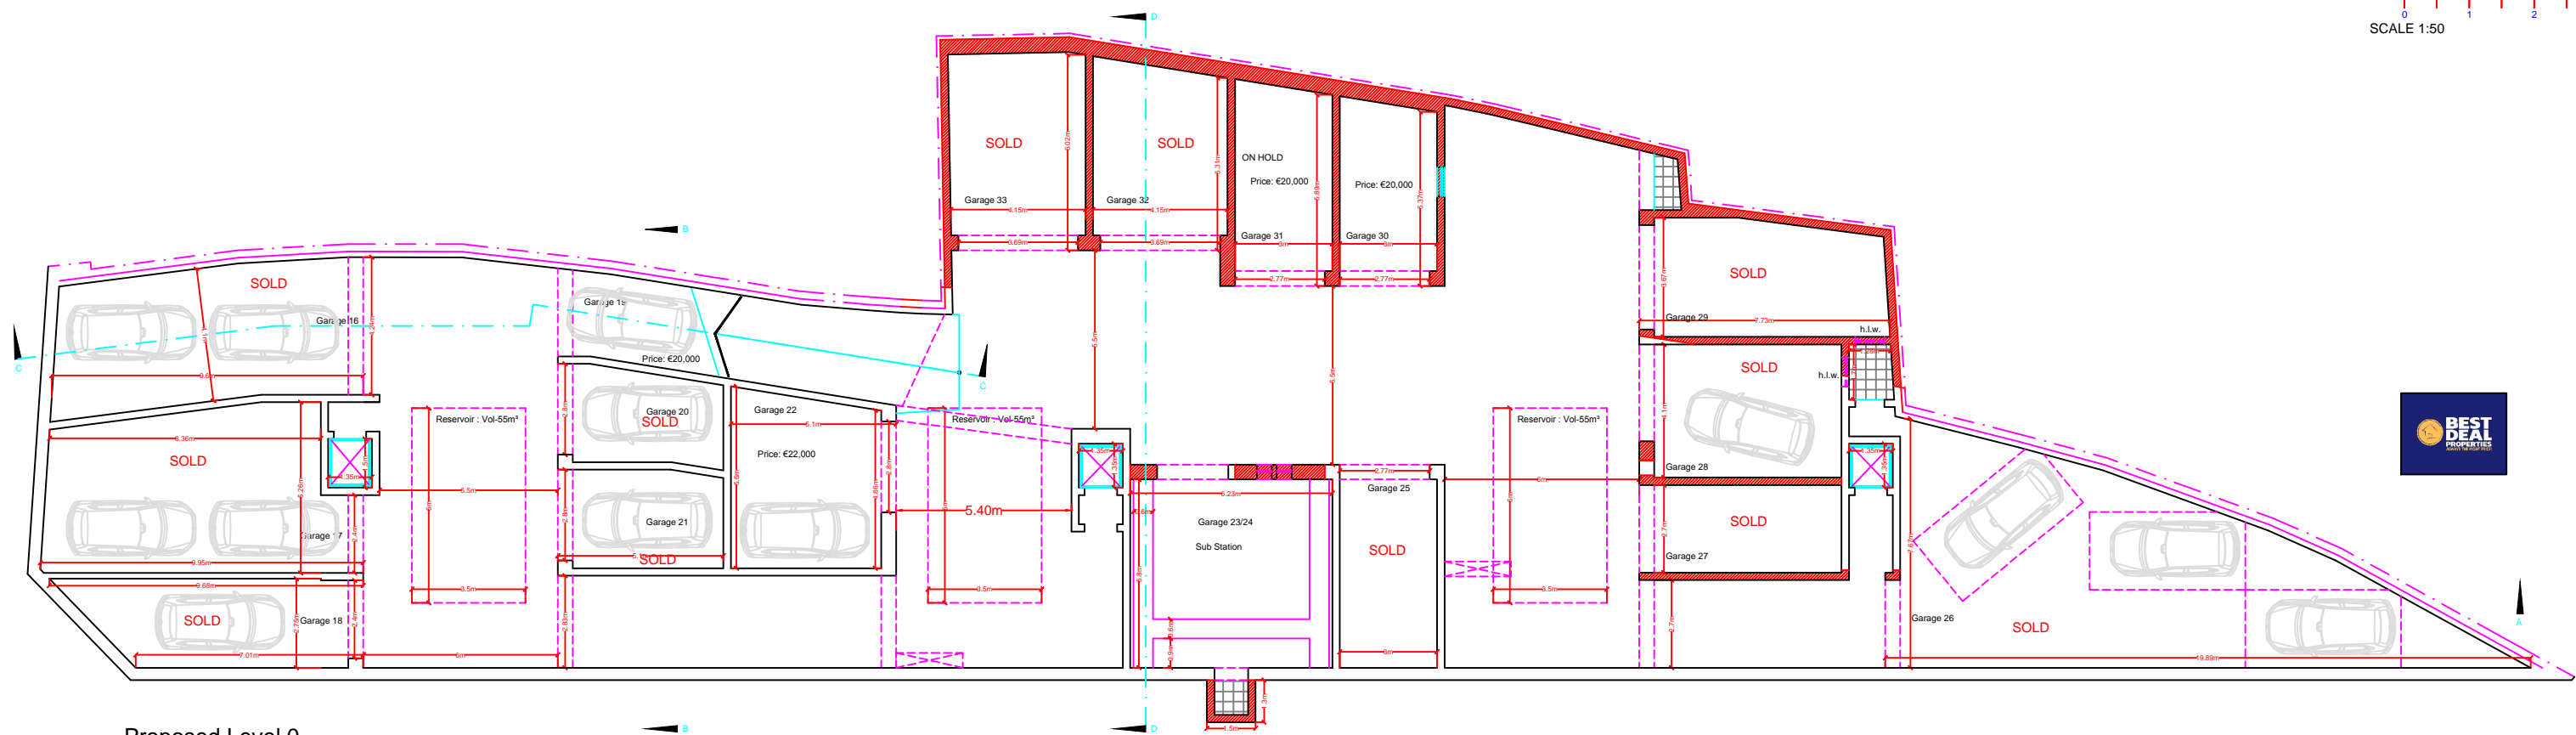

Proposed Level 0
 Scale 1:100

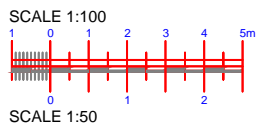

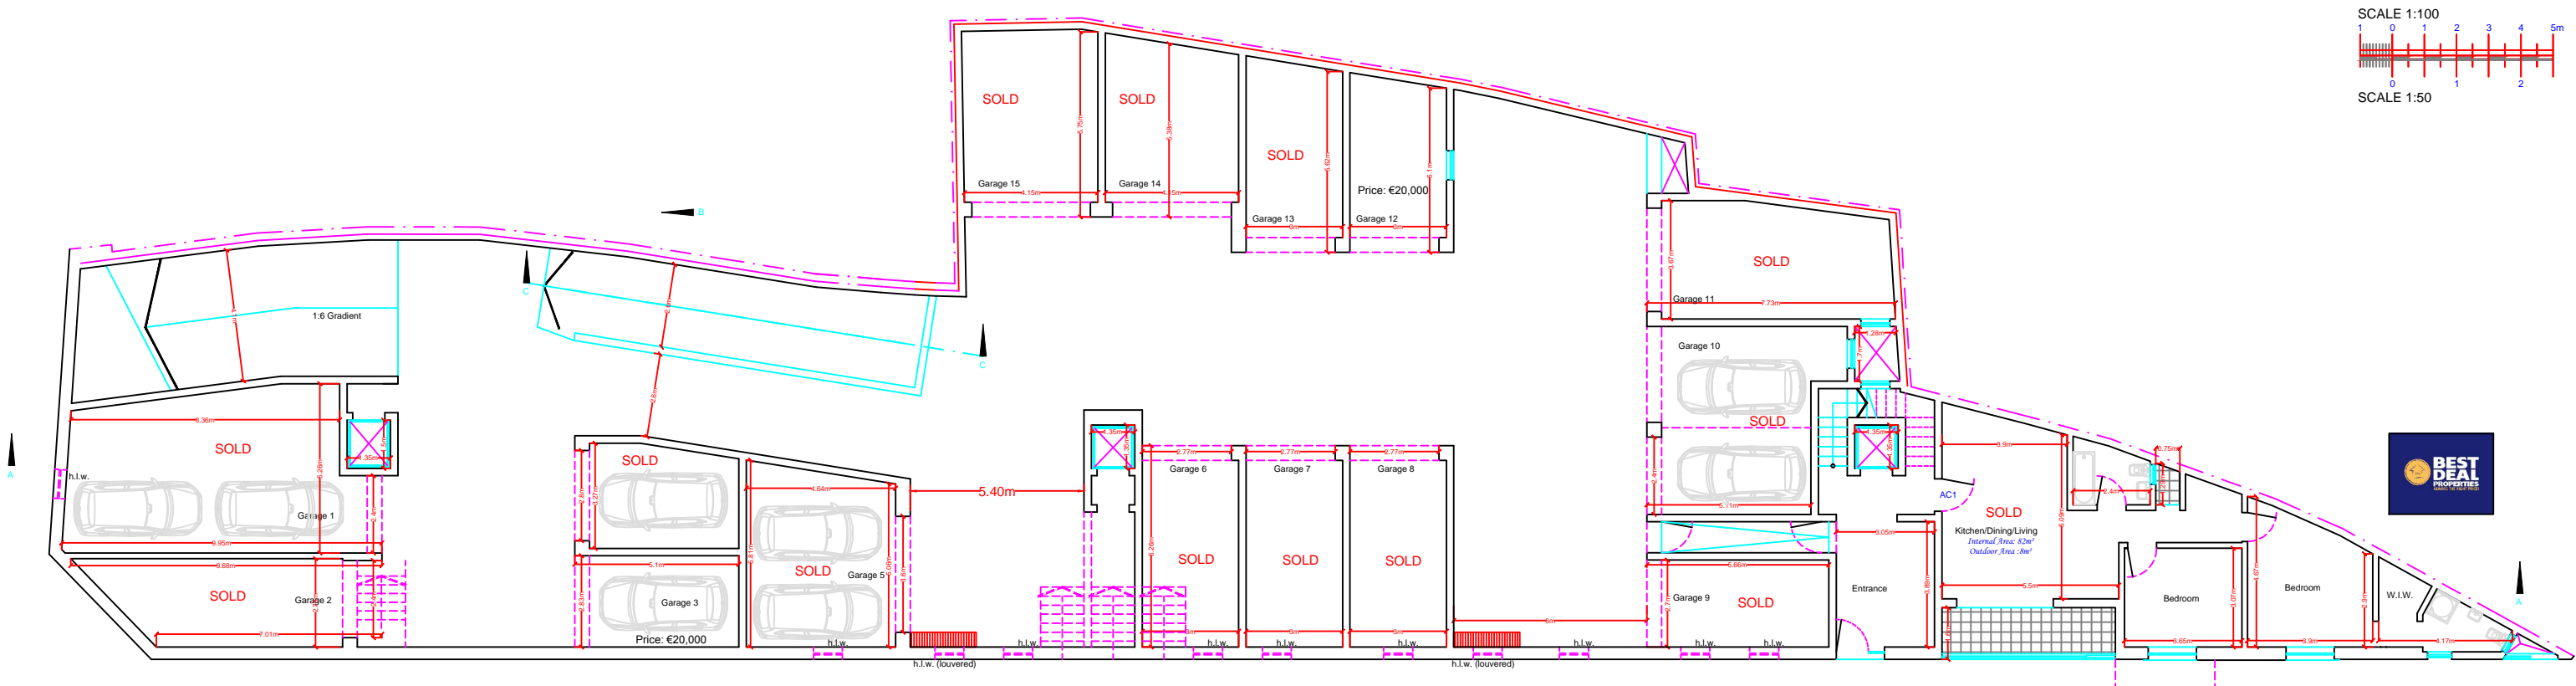

Proposed Level 1 - Upper Basement
Scale 1:100