



SCALE 1:100

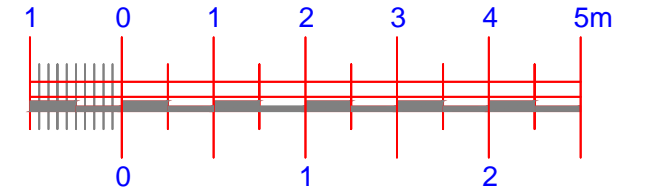

SCALE 1:50

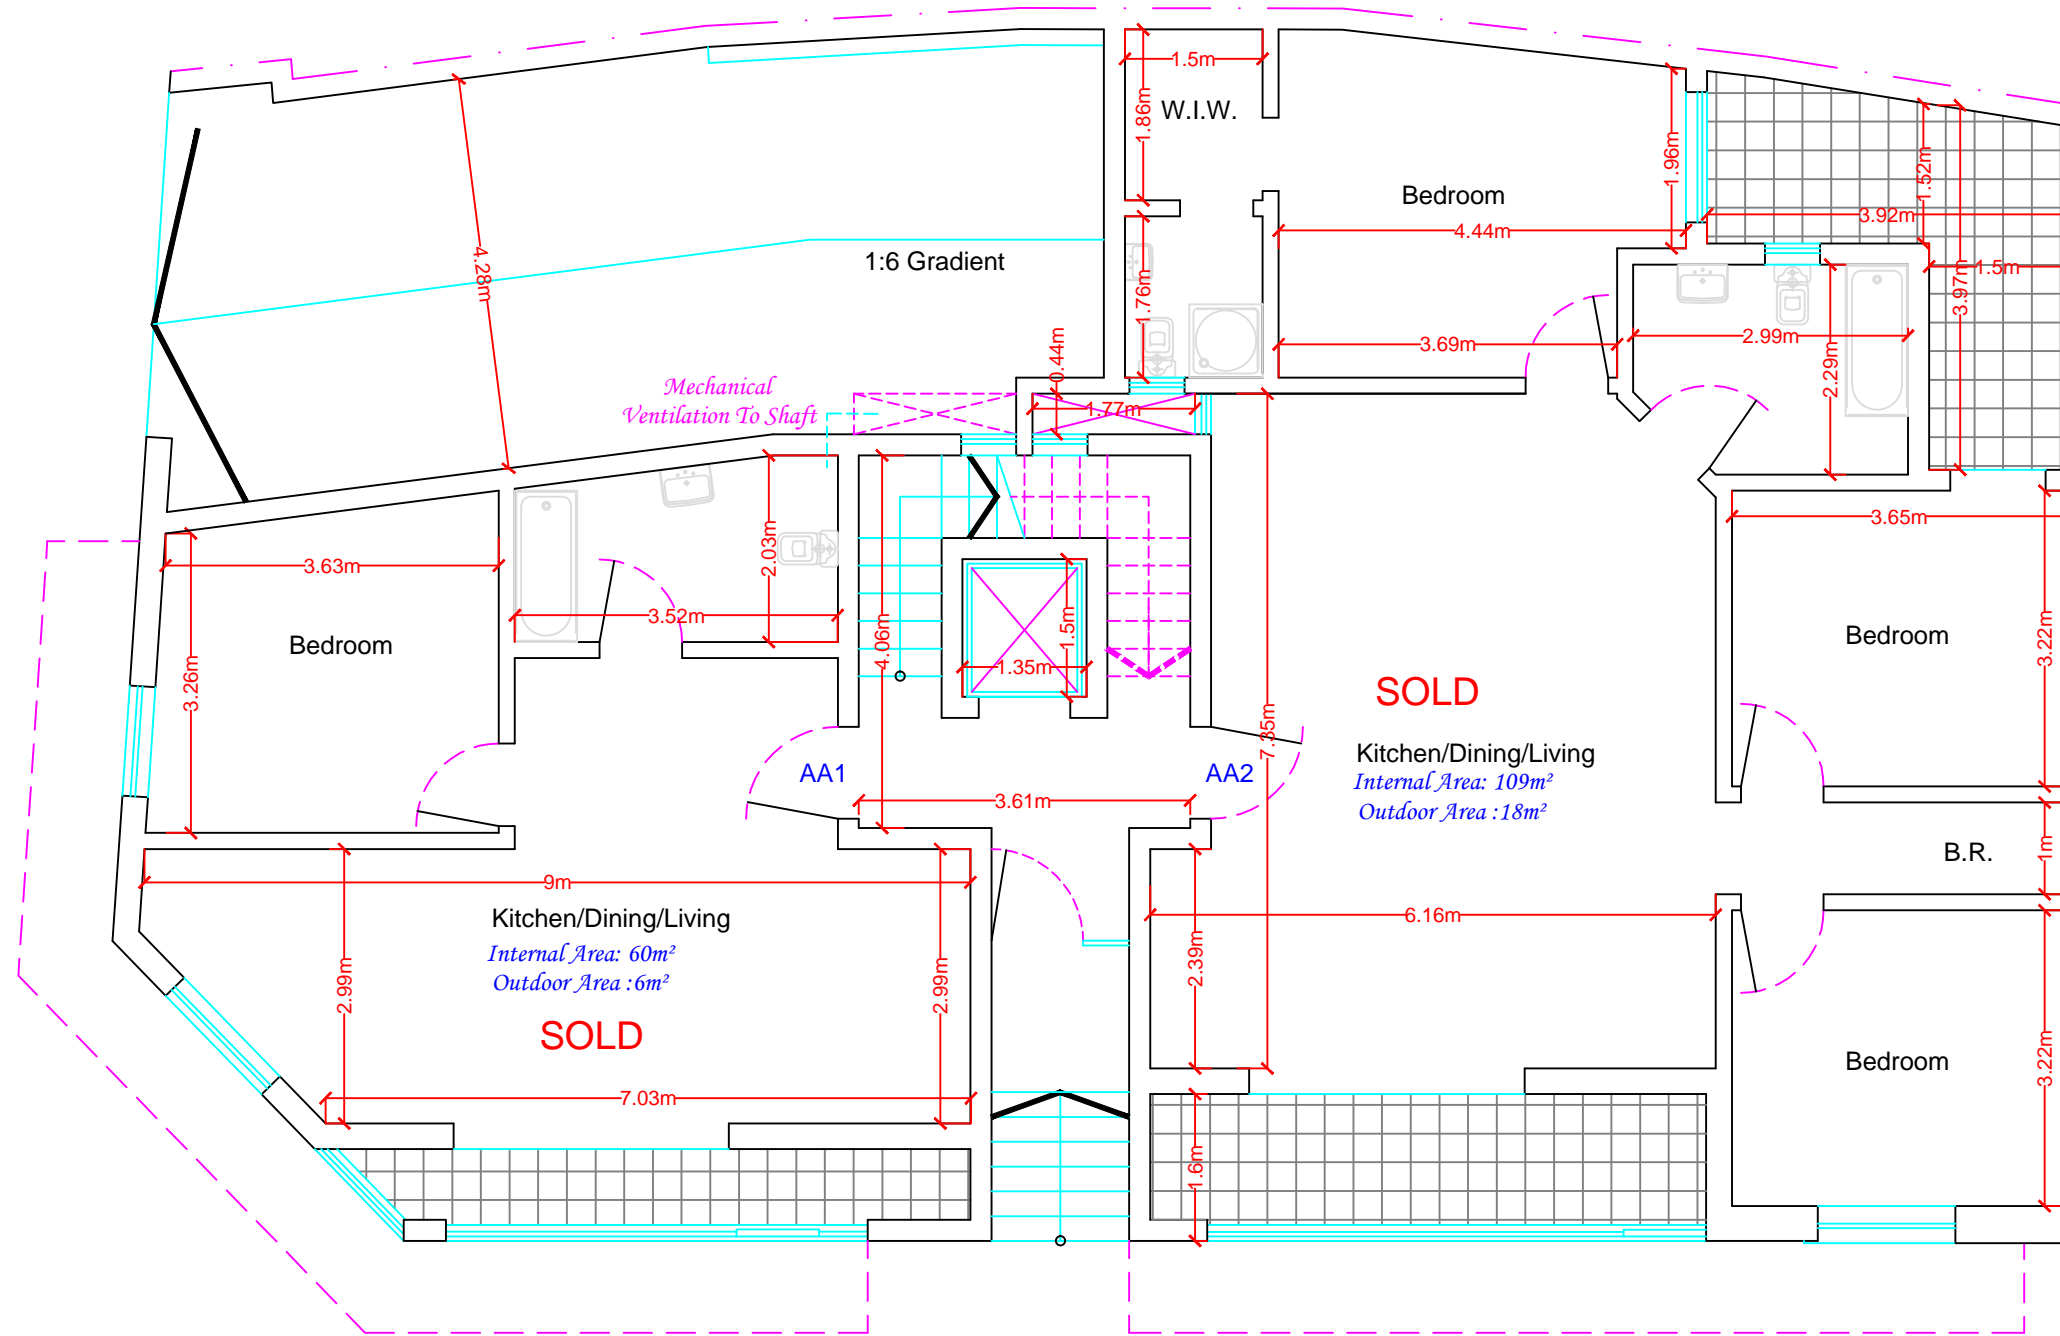


# Proposed Level 2 - Ground Floor


Scale 1:100



SCALE 1:100

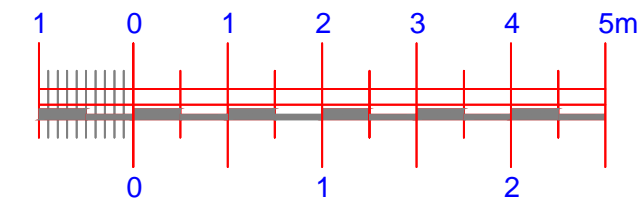

SCALE 1:50

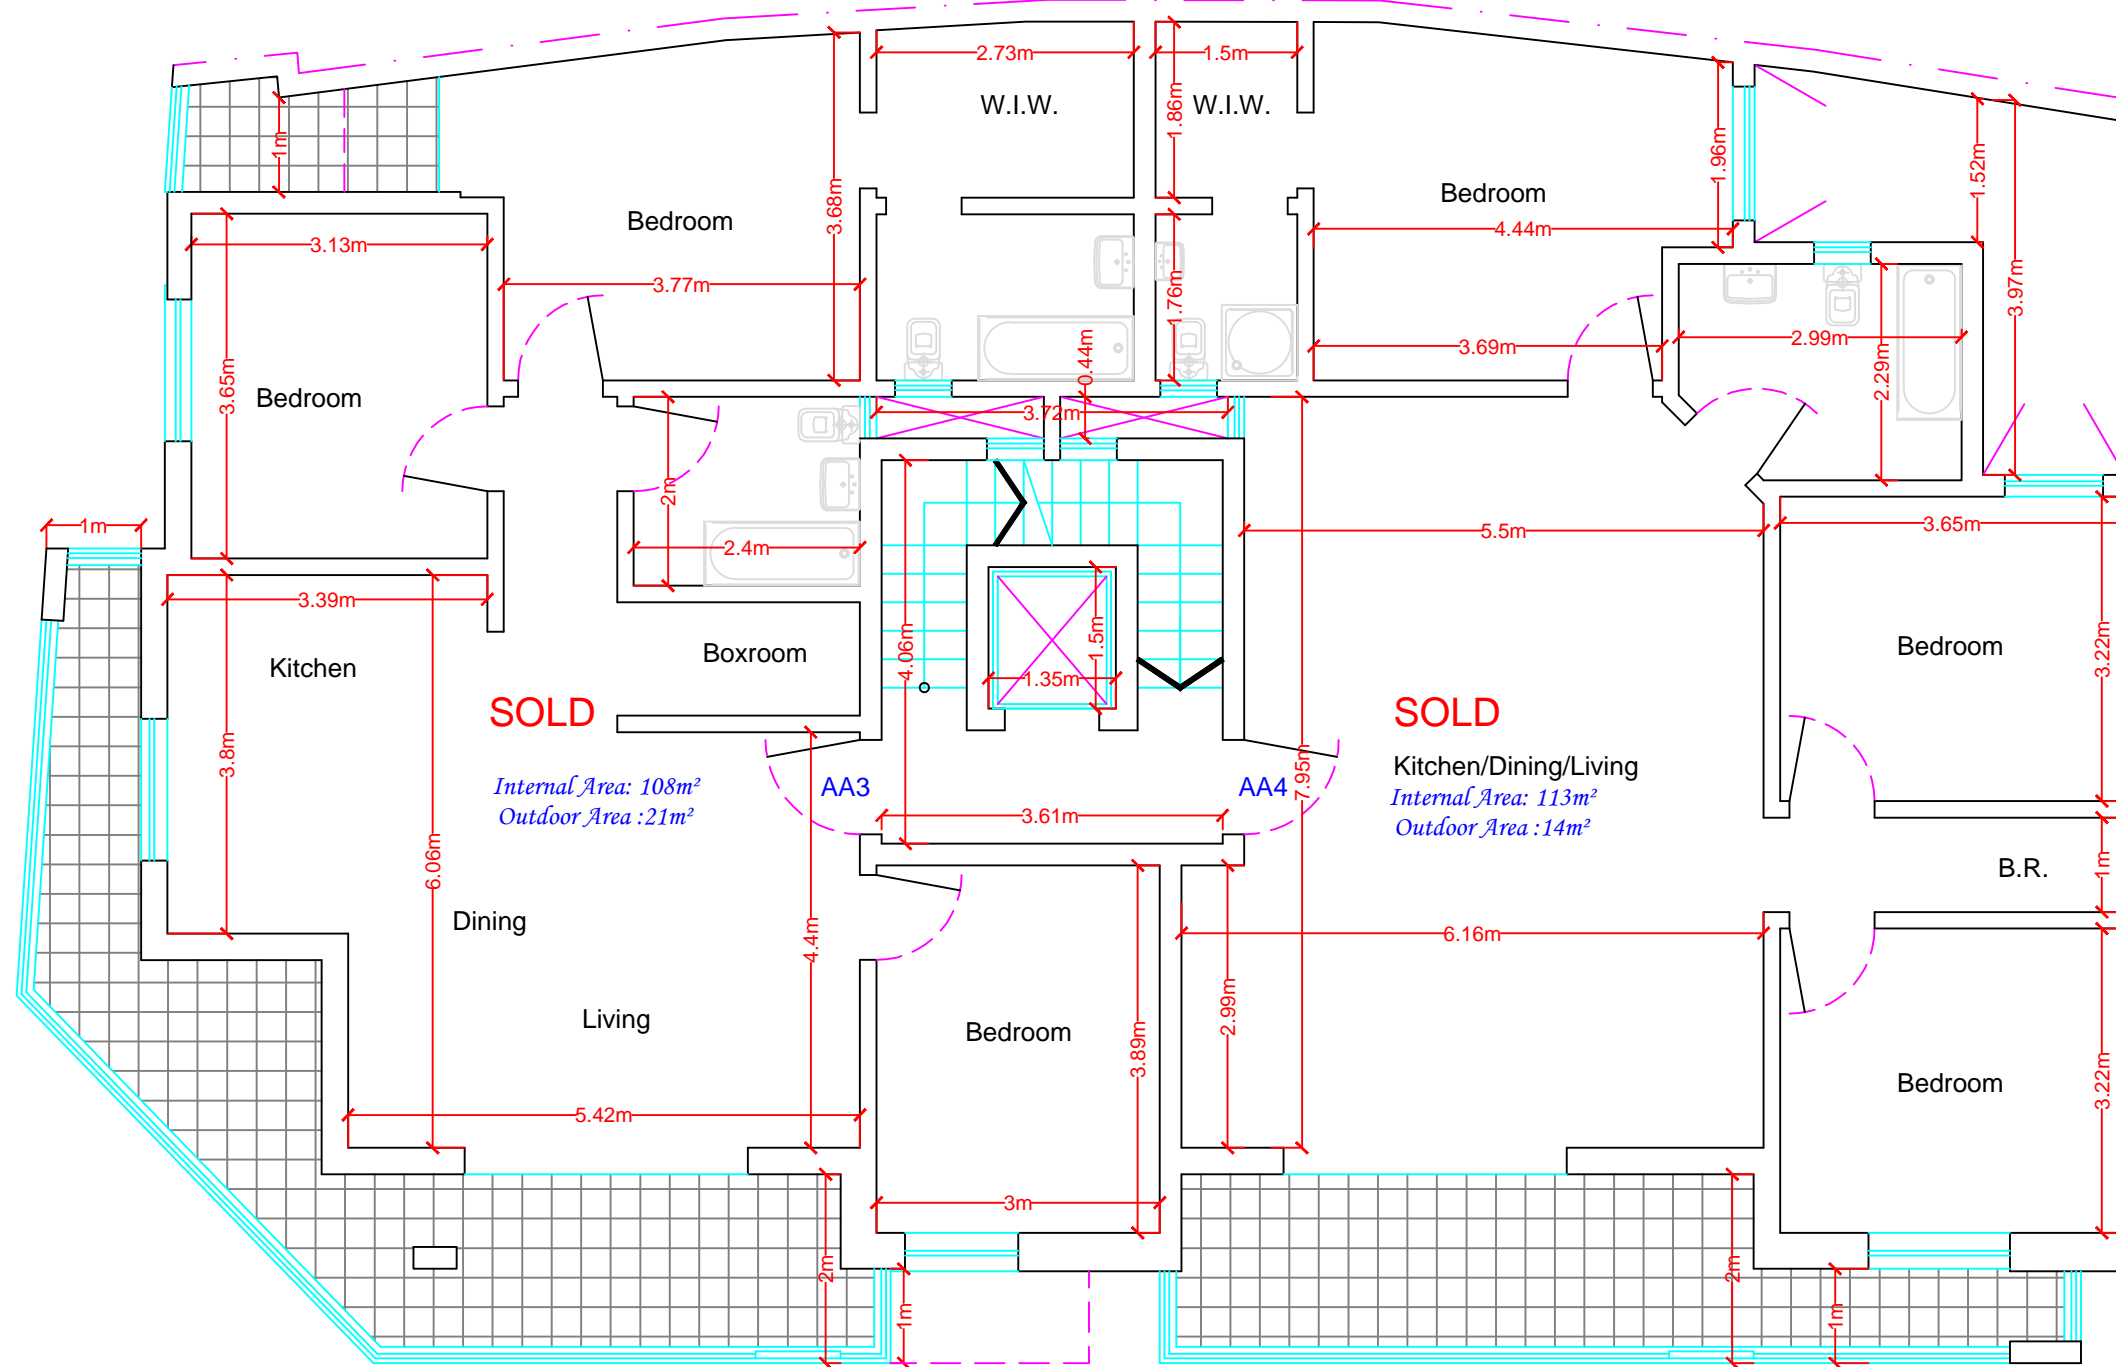


## Proposed Level 3 - First Floor


Scale 1:100



SCALE 1:100

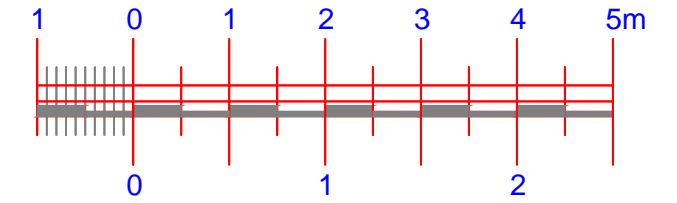

SCALE 1:50

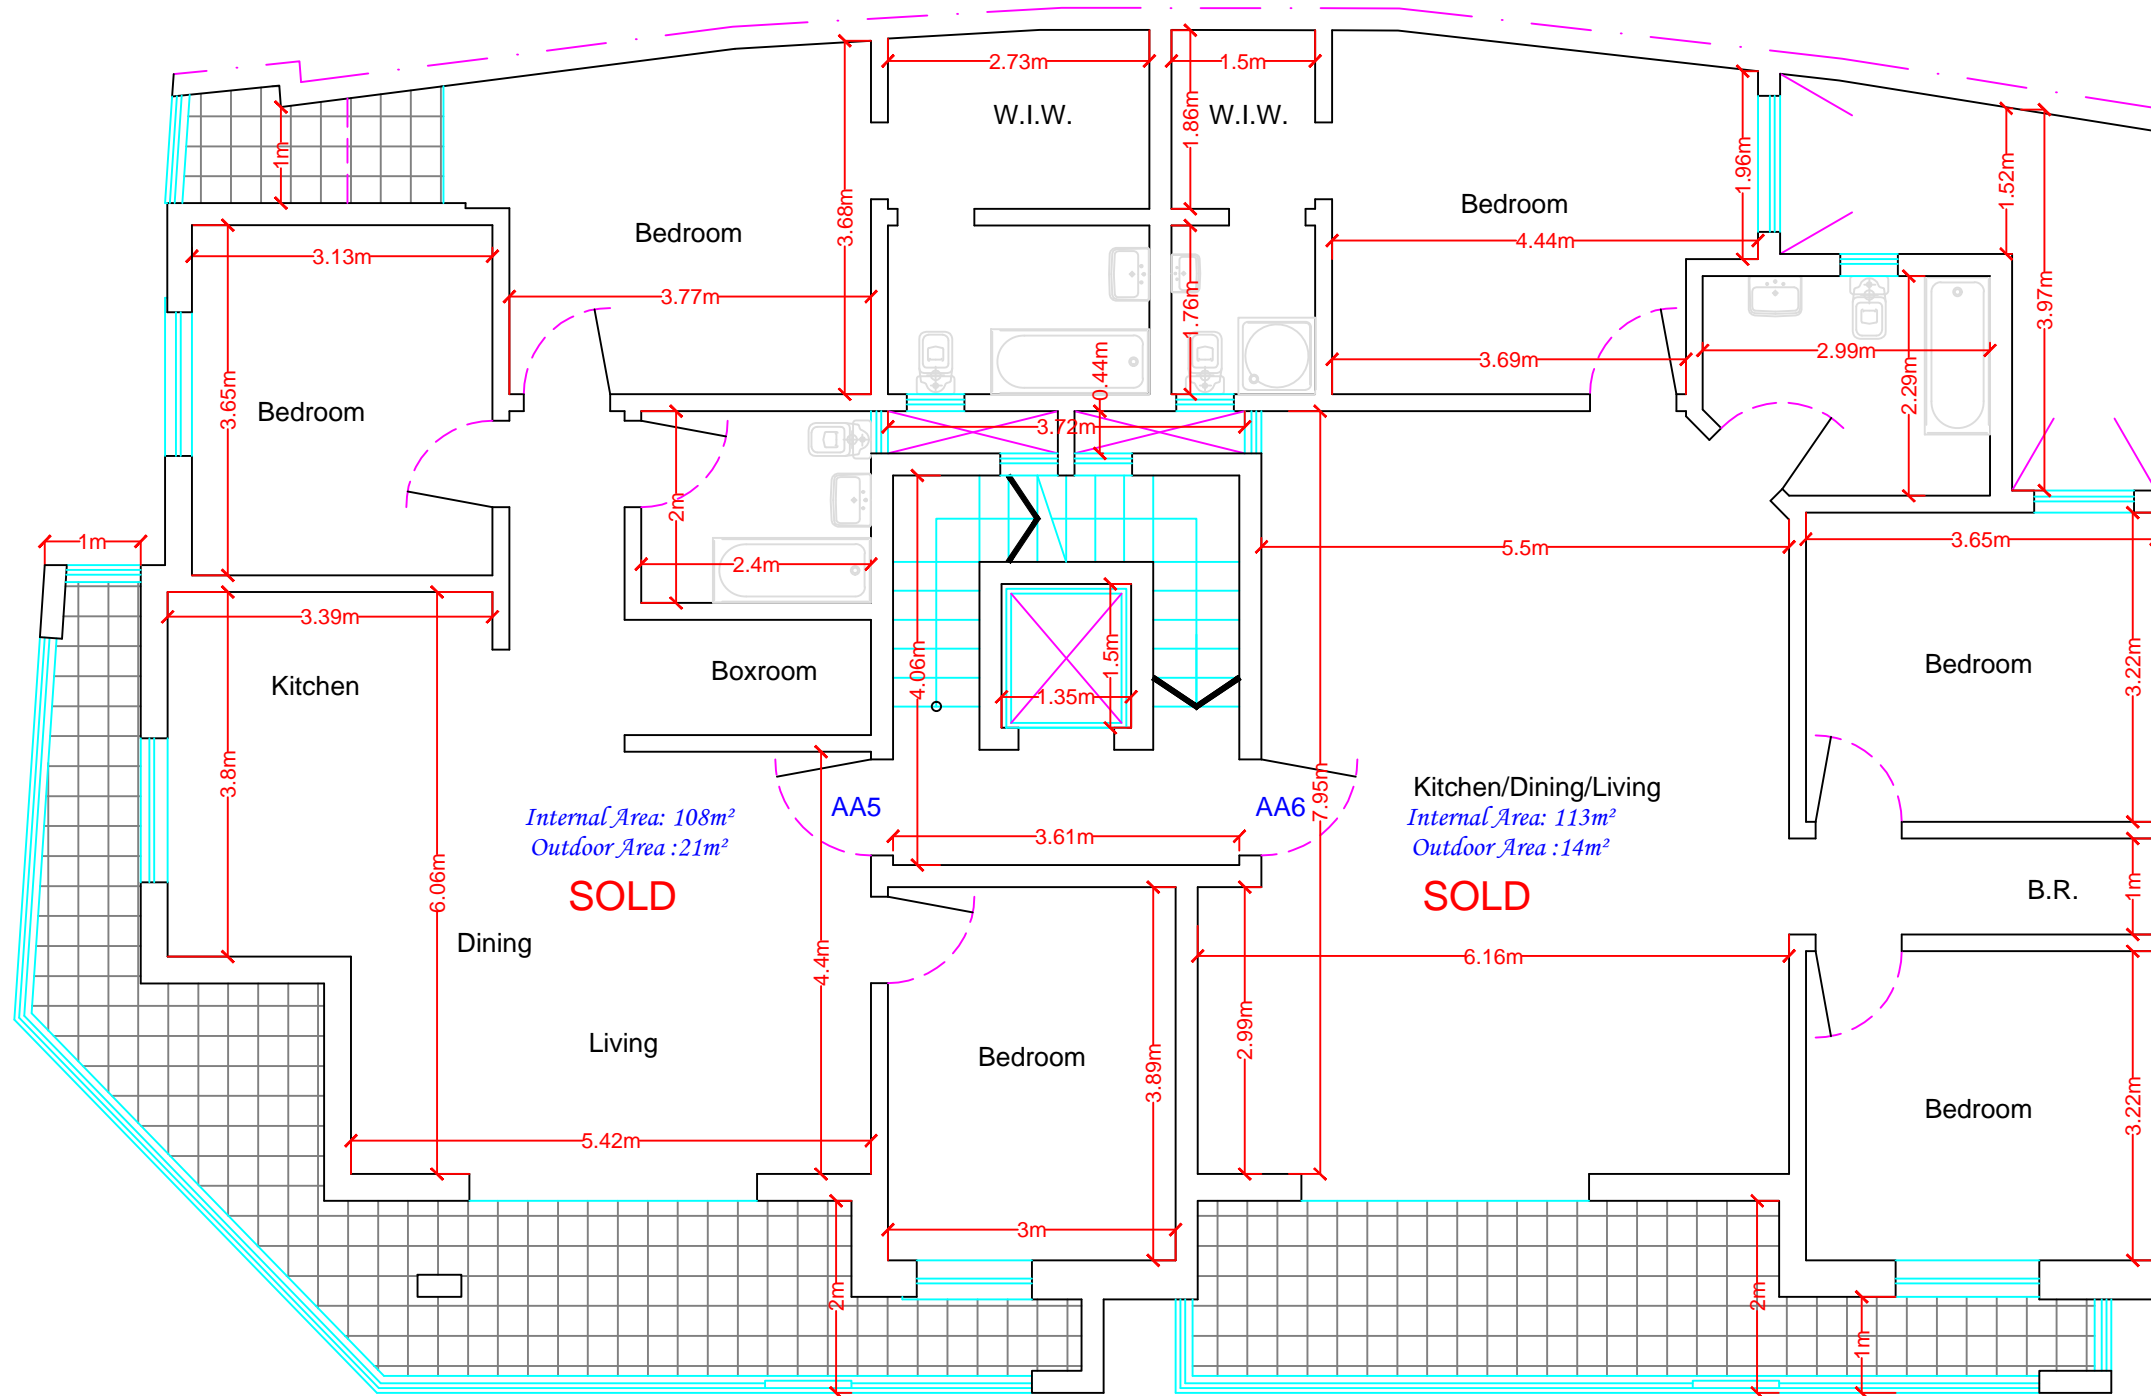


## Proposed Level 4 - Second Floor


Scale 1:100



SCALE 1:100

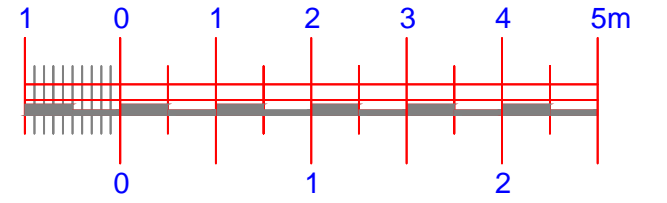



SCALE 1:50

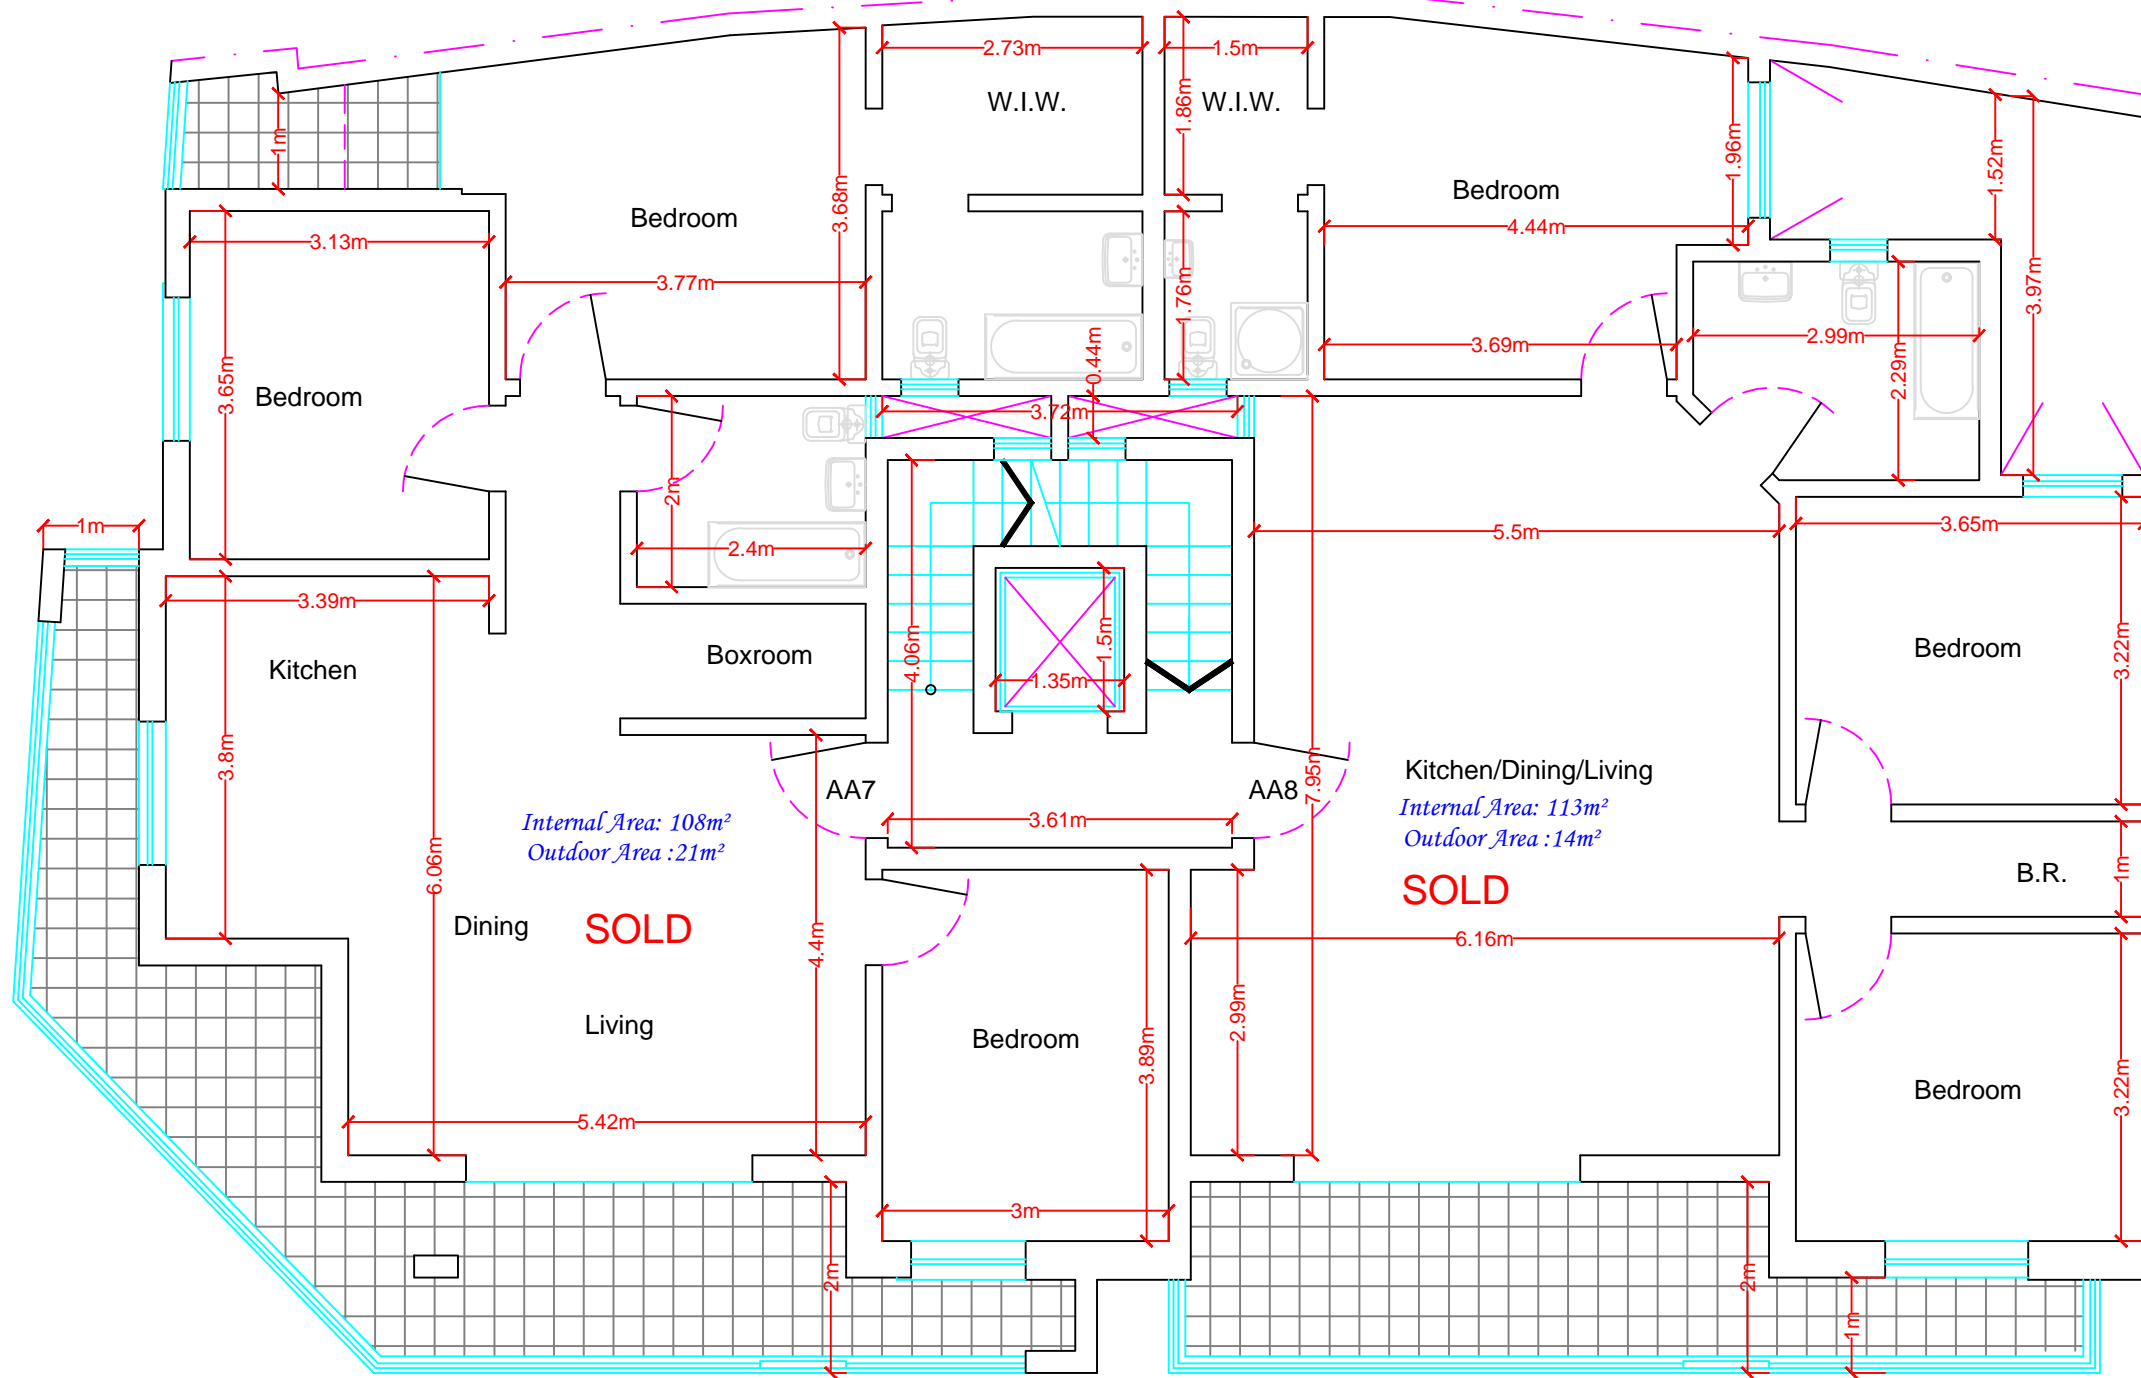

## Proposed Level 5 - Third Floor

Scale 1:100



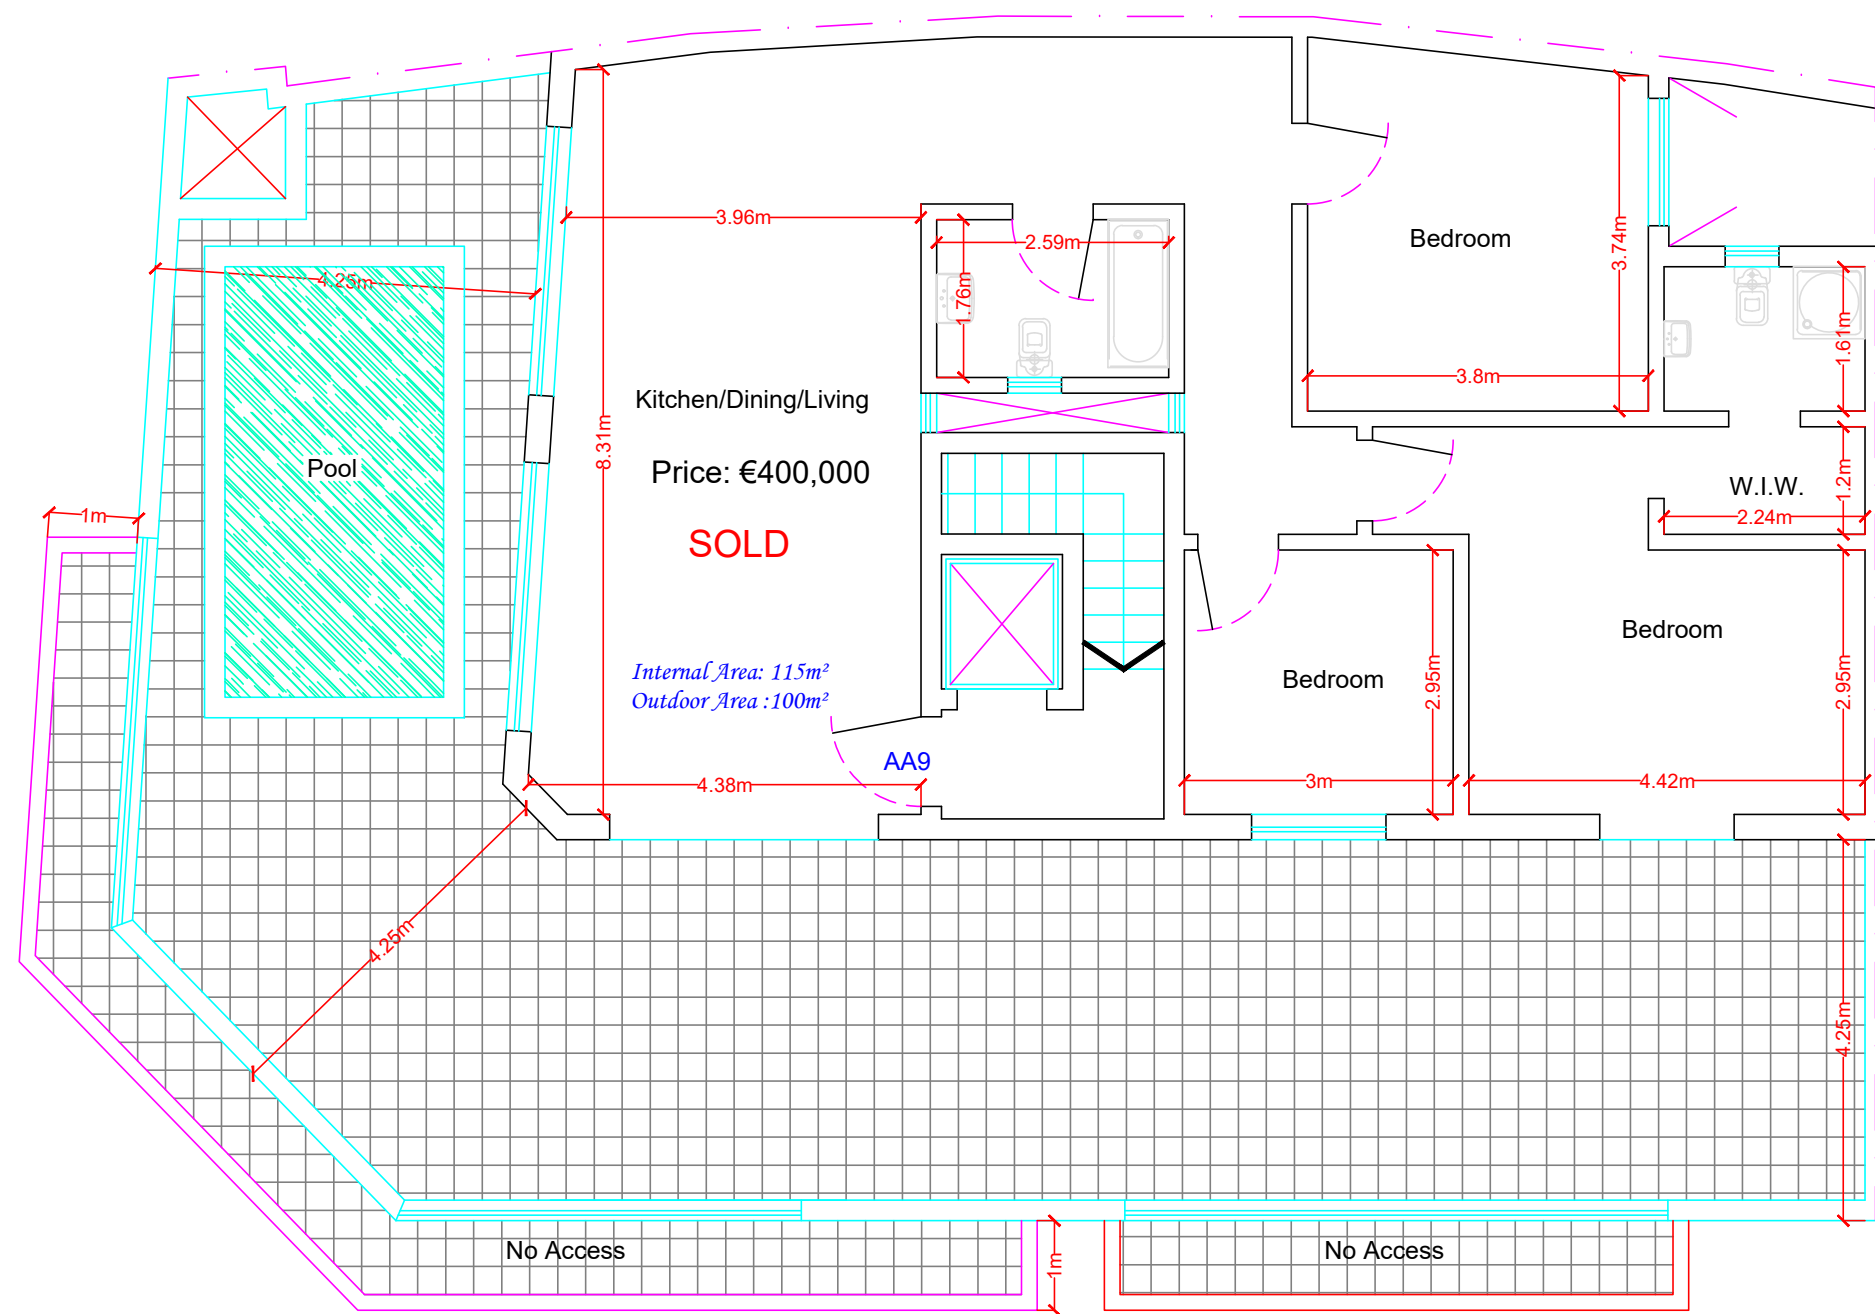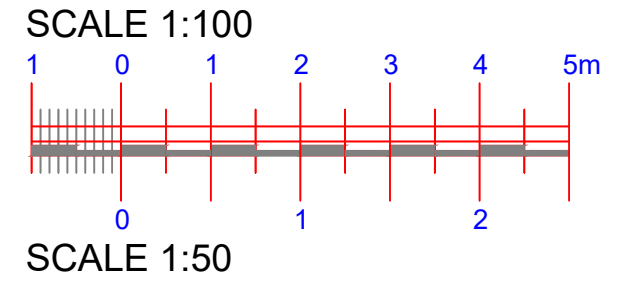

**Proposed Level 6 - Penthouse**  
Scale 1:100

