


SCALE 1:100

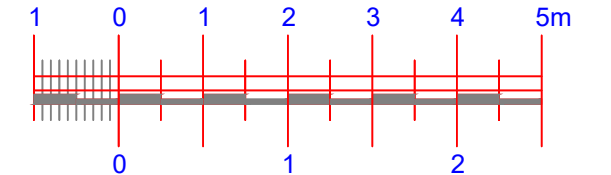

SCALE 1:50



**SOLD**

Price: €290,000

## Proposed Level 2 - Ground Floor


Scale 1:100



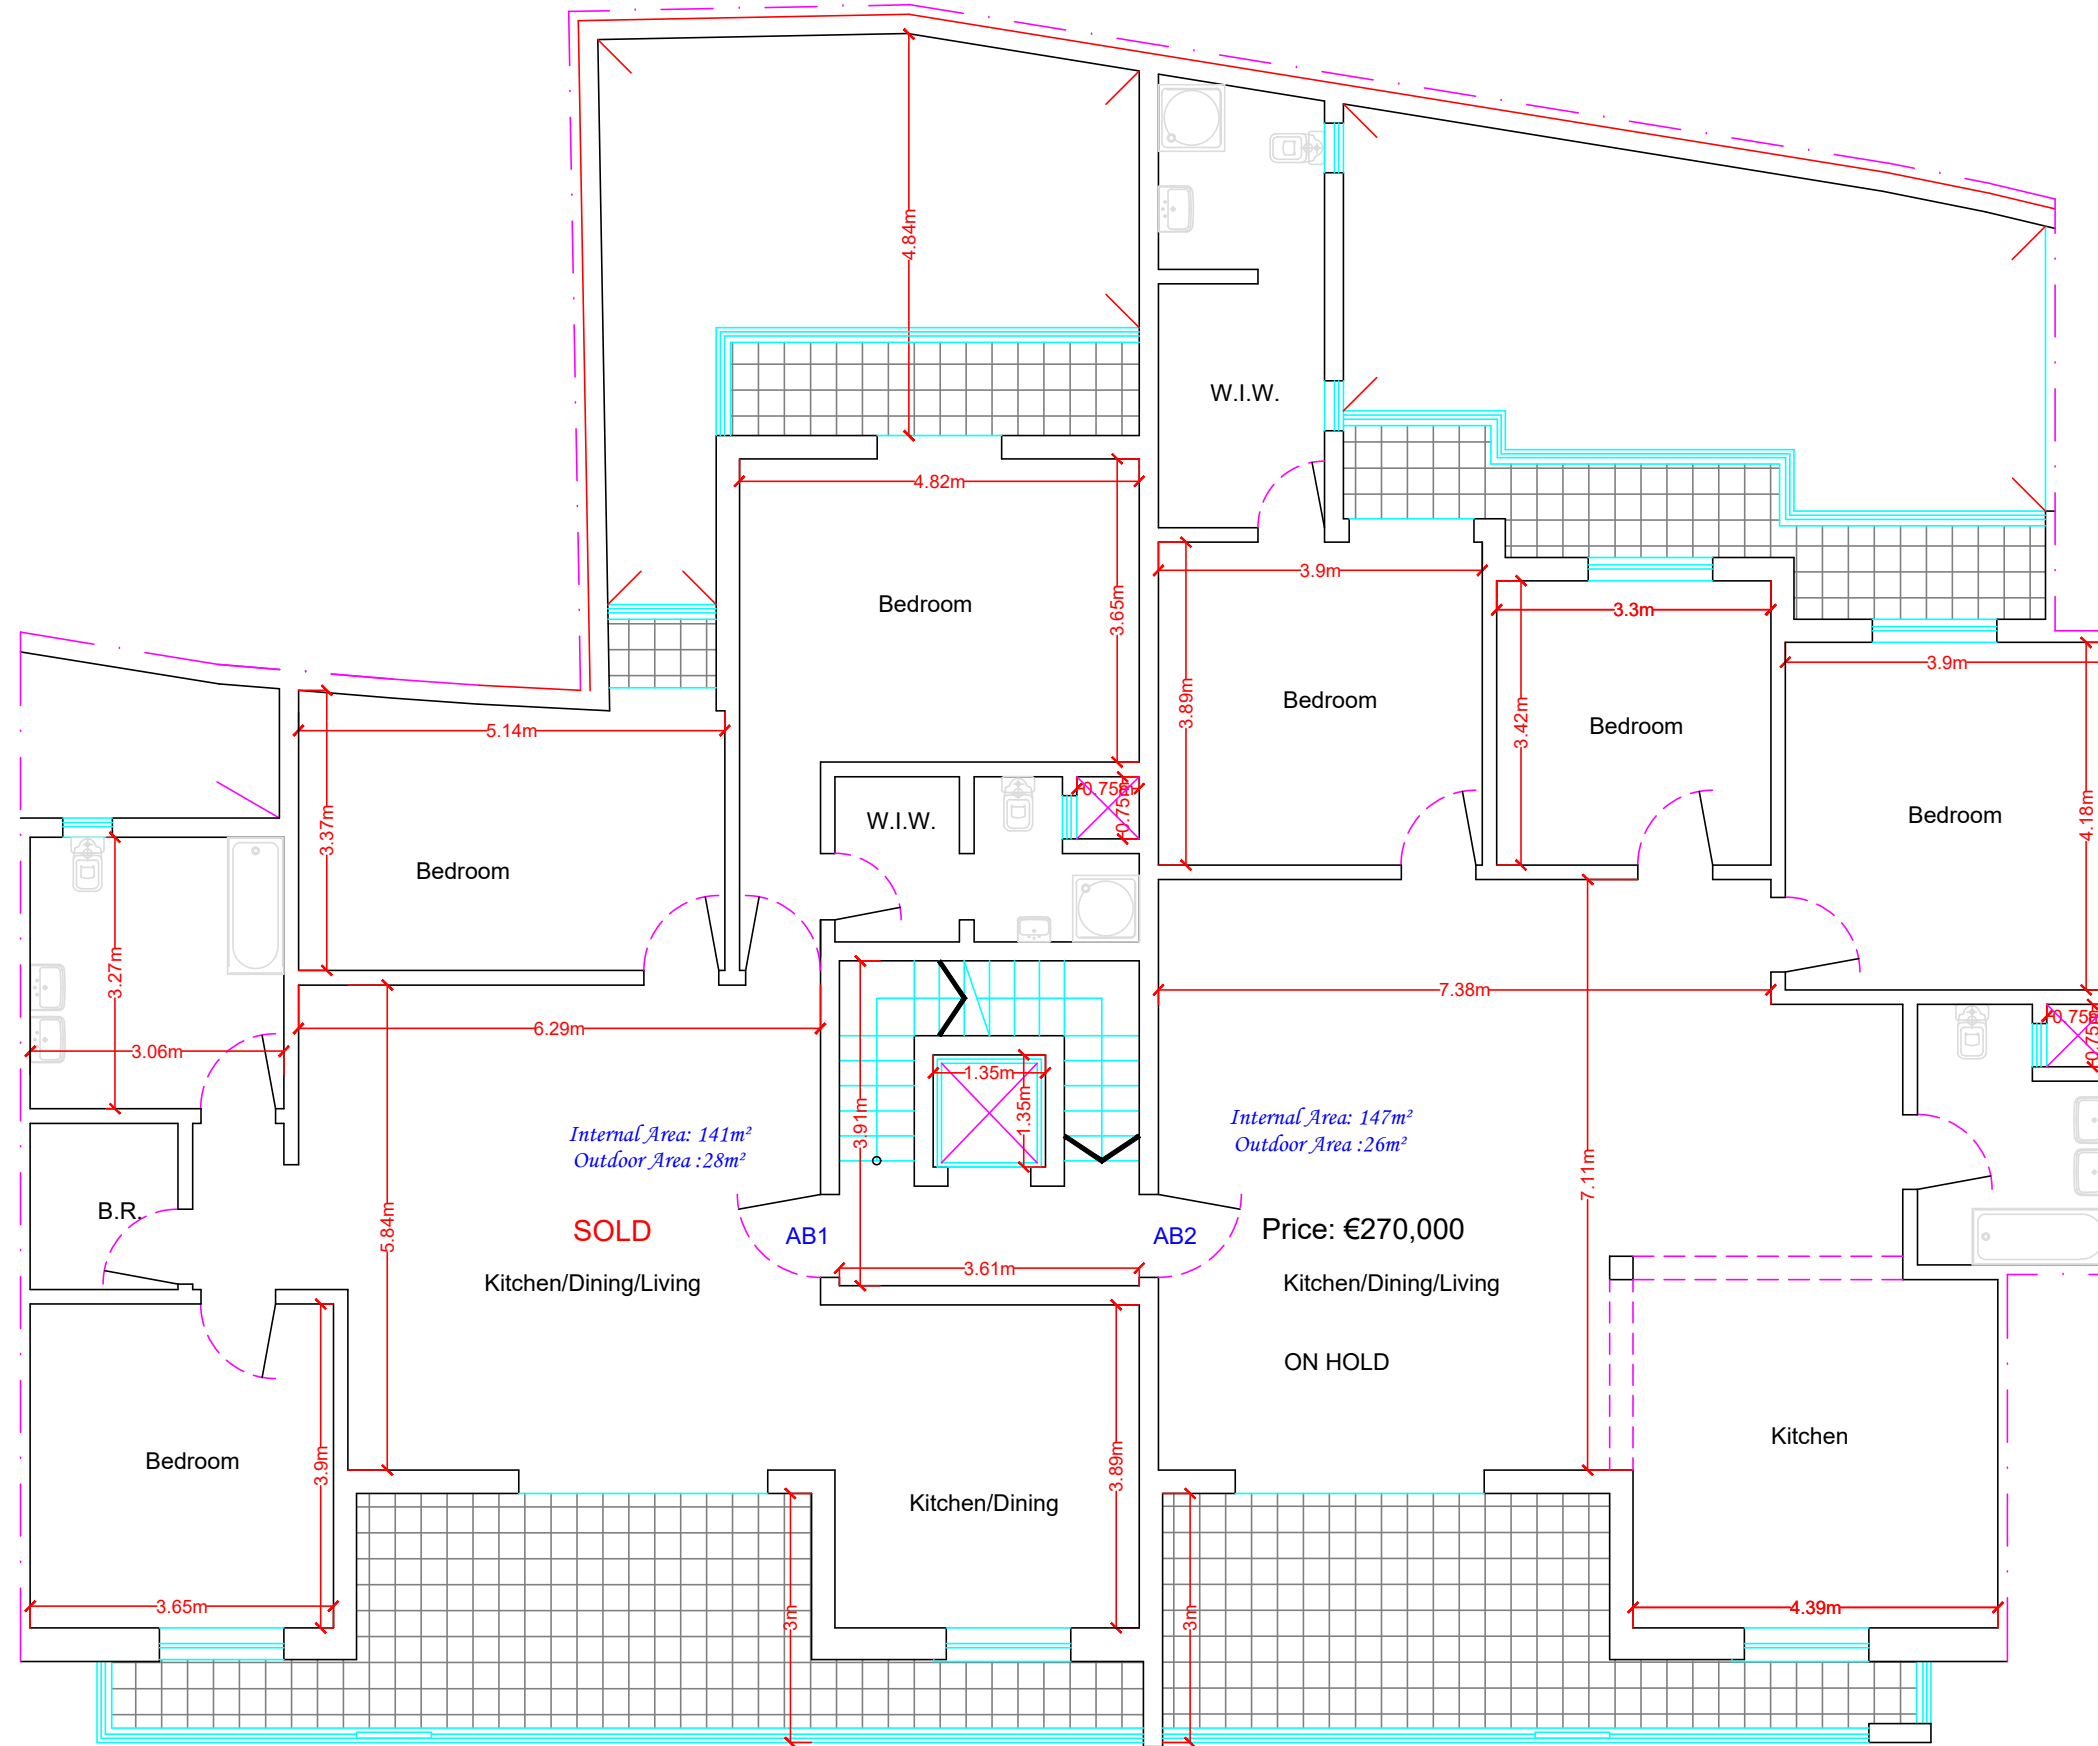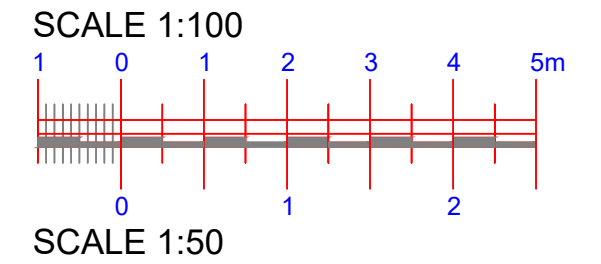


**Proposed Level 3 - First Floor**  
 Scale 1:100



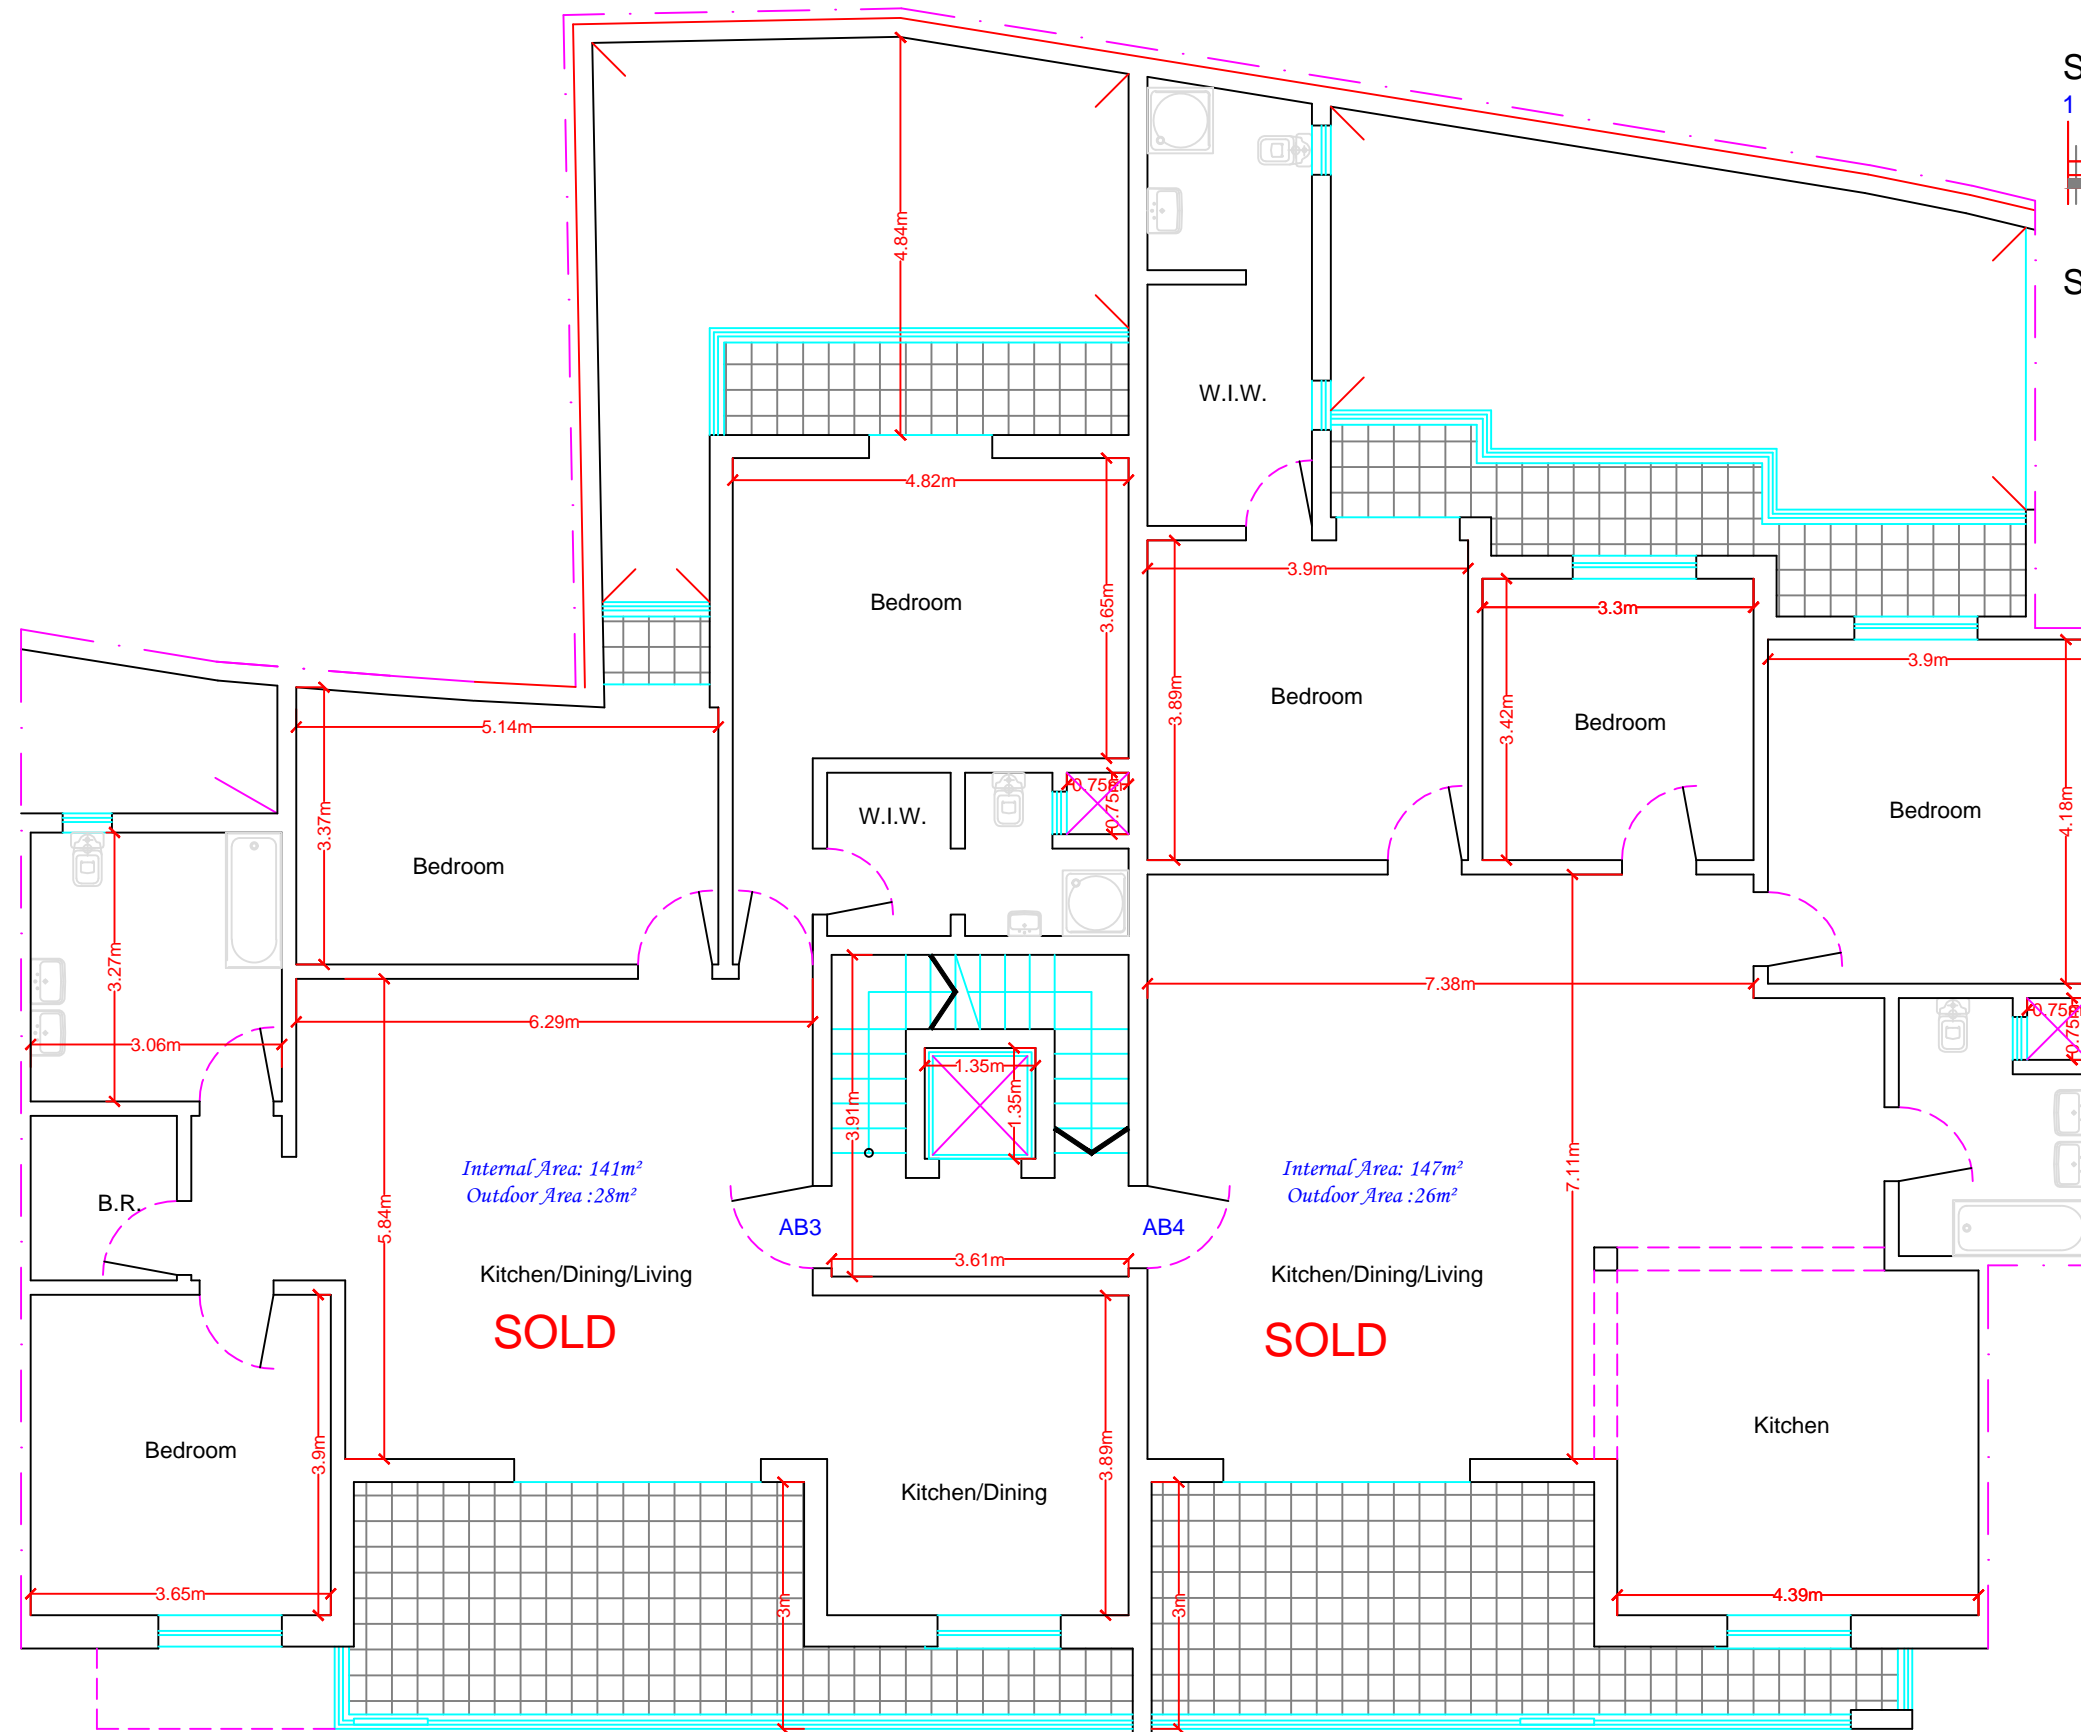

SCALE 1:100

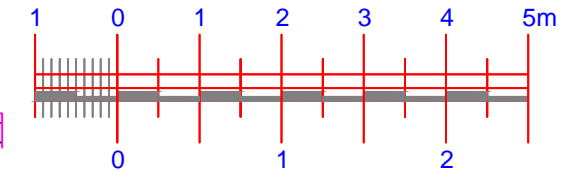

SCALE 1:50

Internal Area: 141m<sup>2</sup>  
Outdoor Area: 28m<sup>2</sup>

**SOLD**

Internal Area: 147m<sup>2</sup>  
Outdoor Area: 26m<sup>2</sup>


**SOLD**




## Proposed Level 4 - Second Floor

Scale 1:100

SCALE 1:100

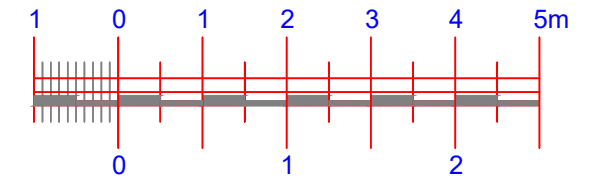


SCALE 1:50

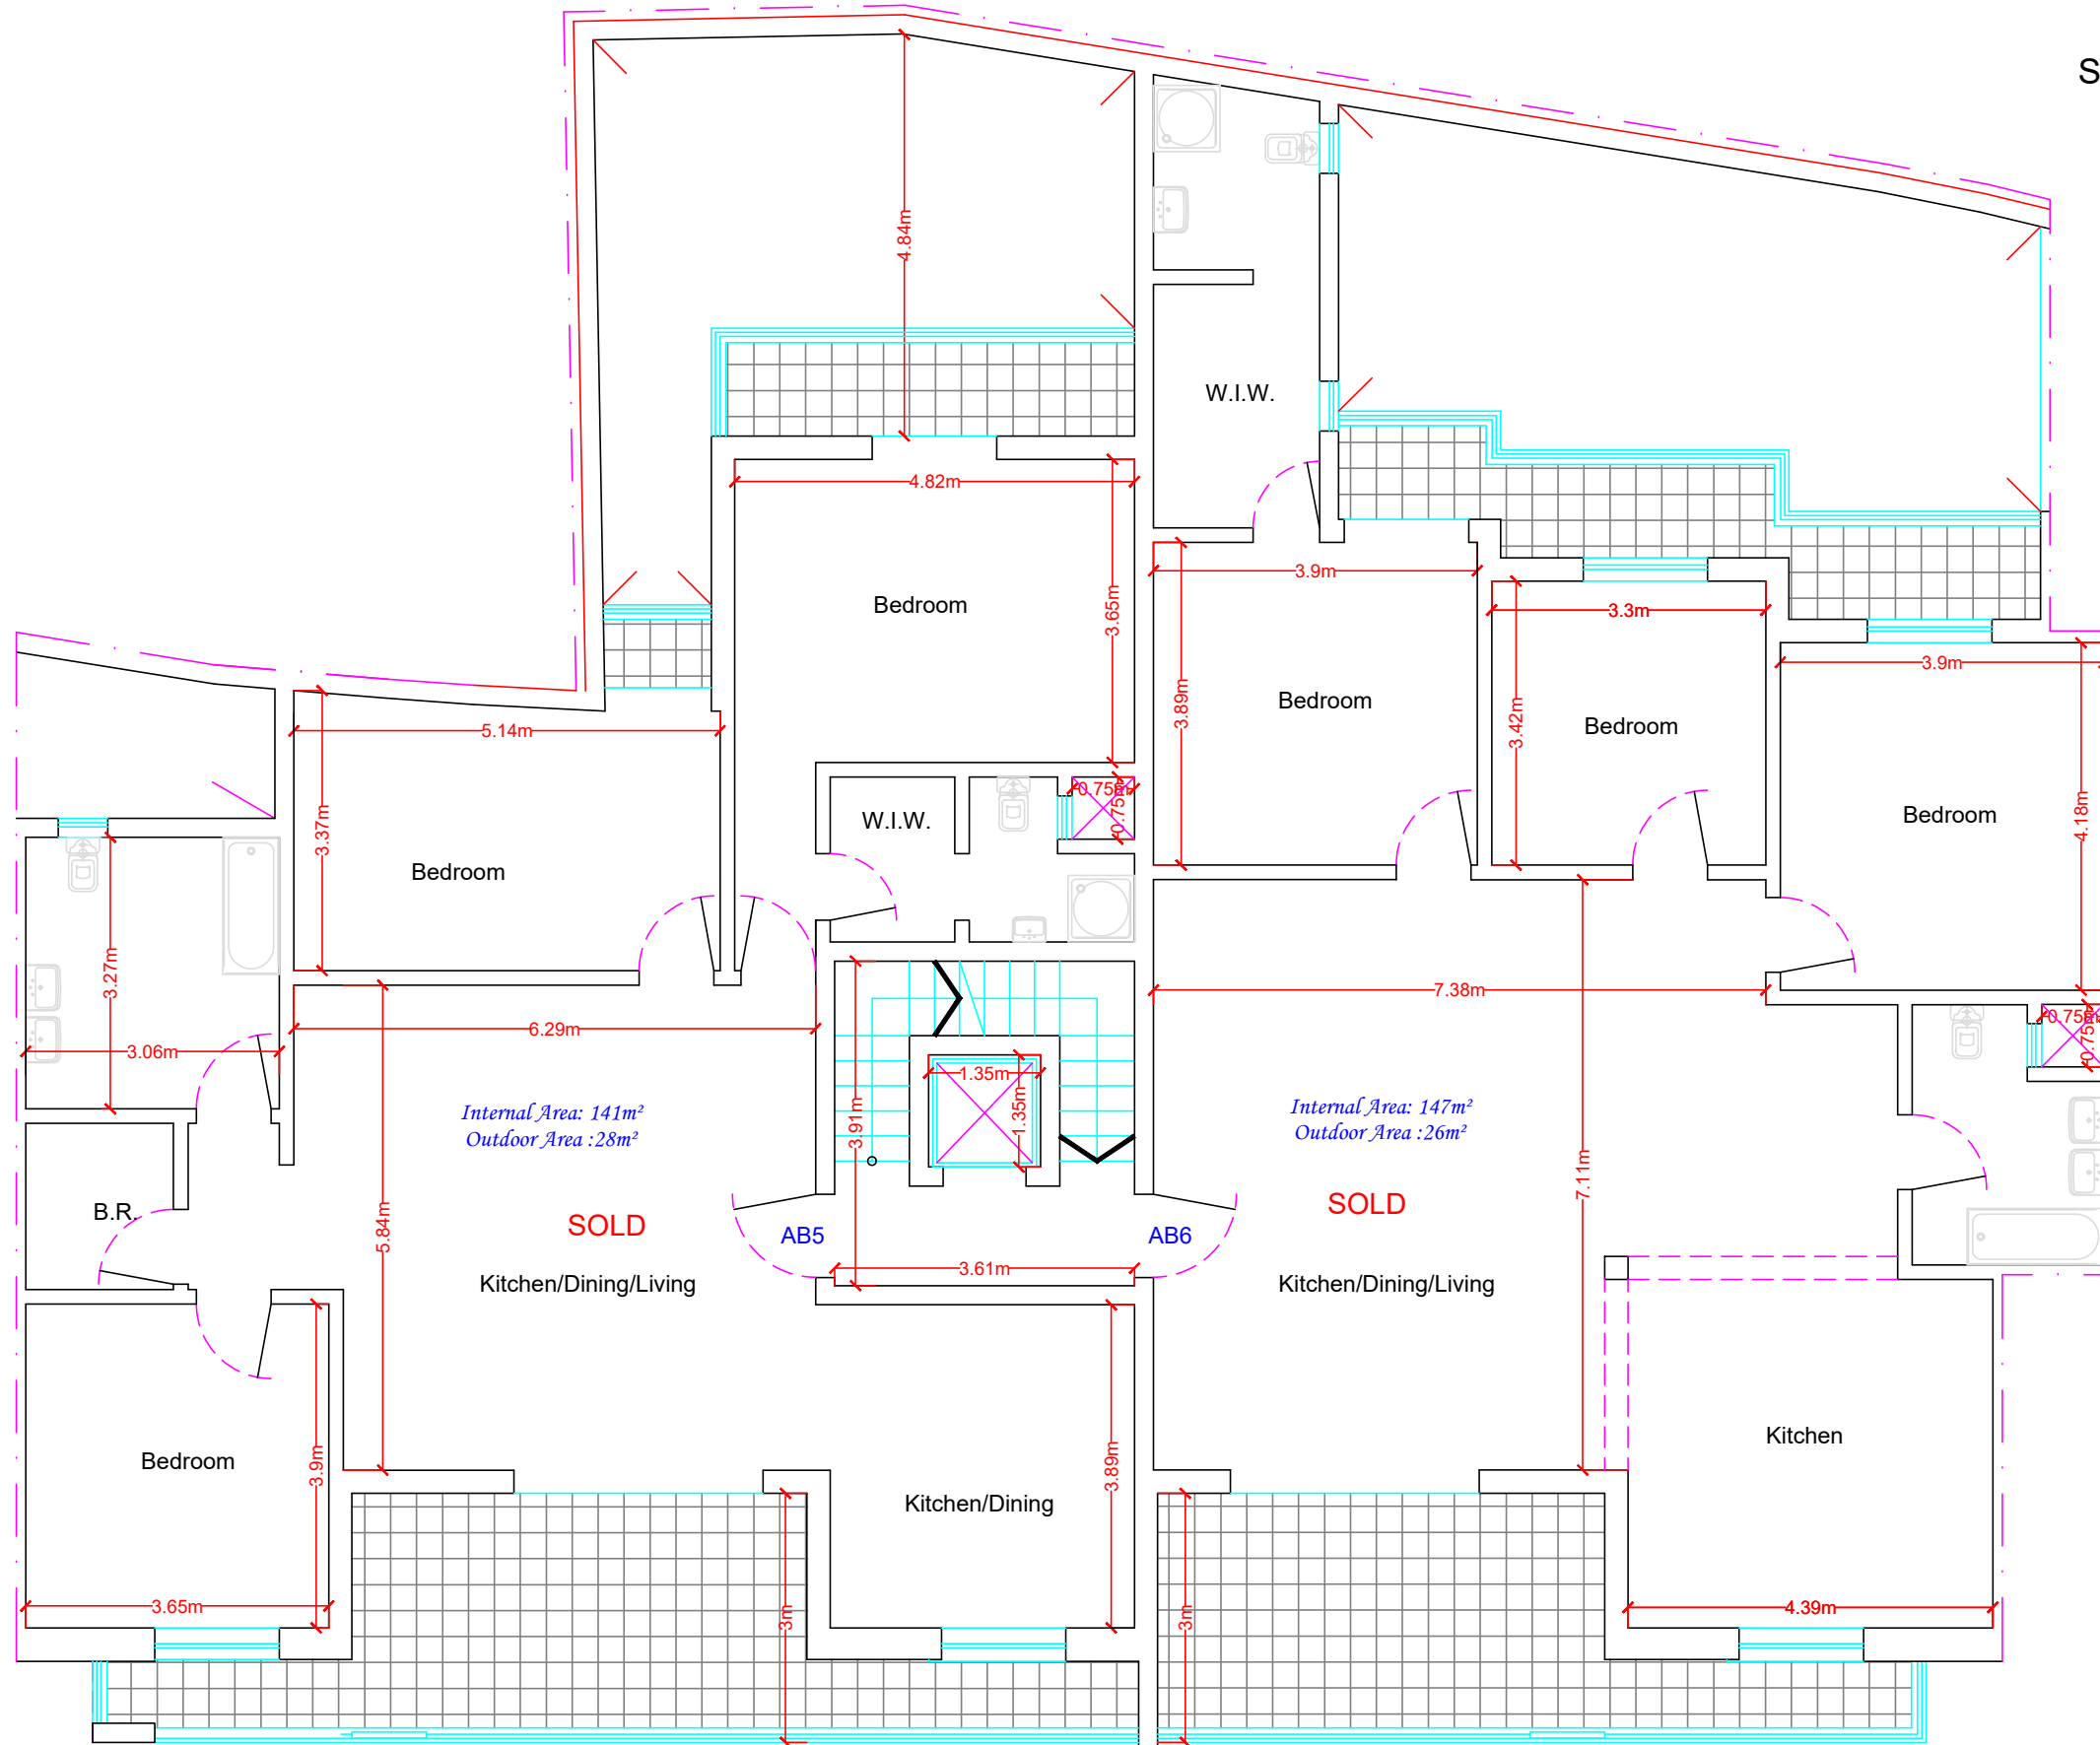


# Proposed Level 5 - Third Floor

Scale 1:100



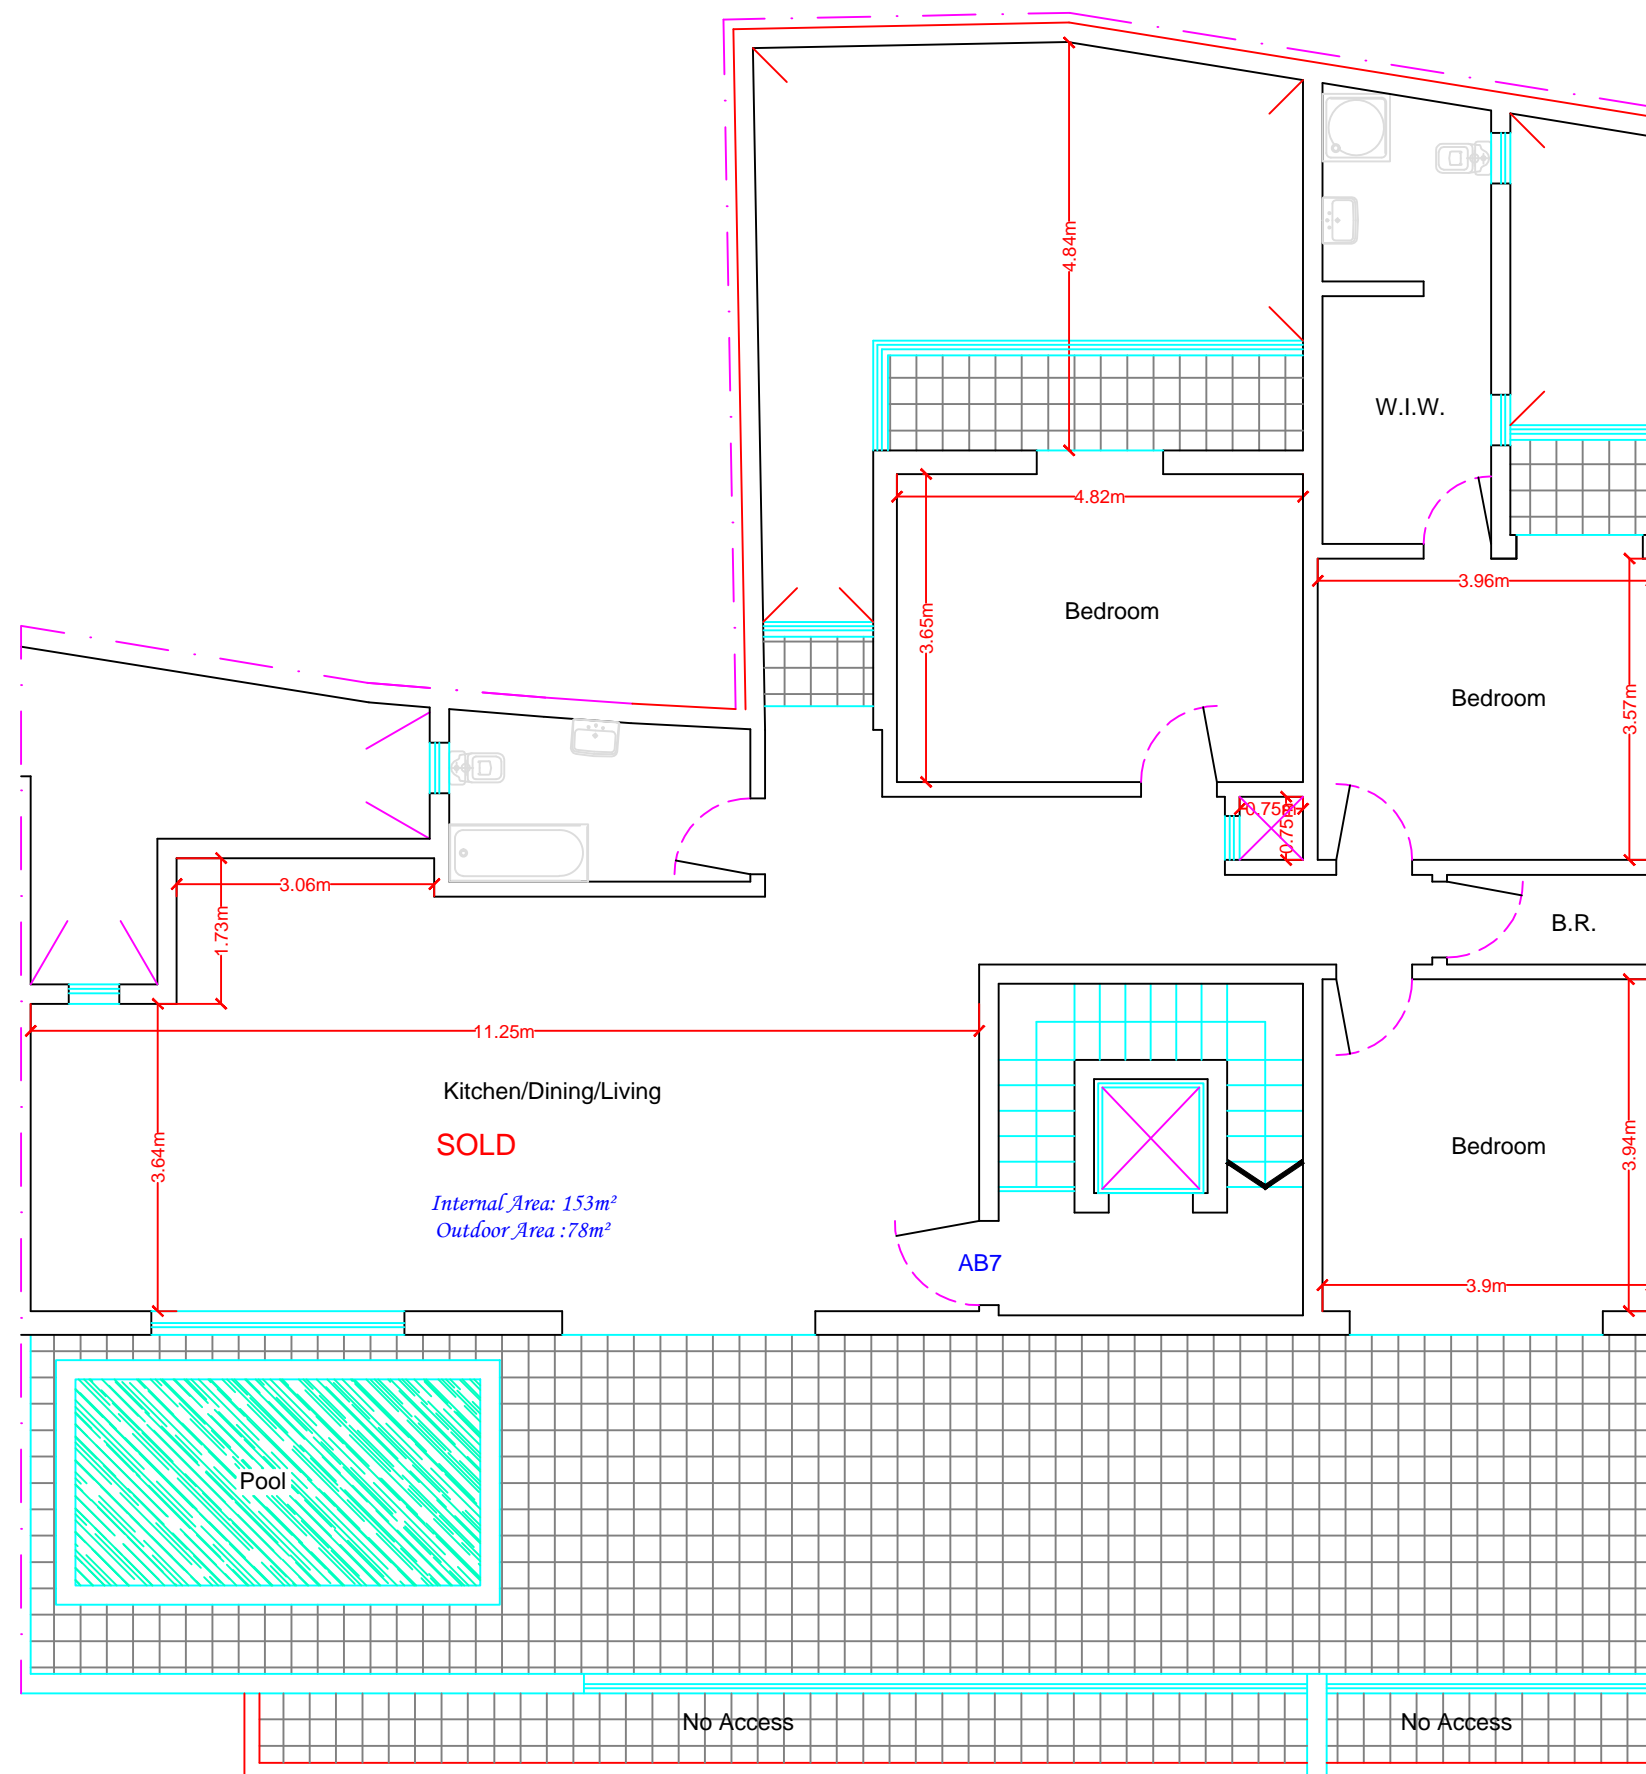

SCALE 1:100

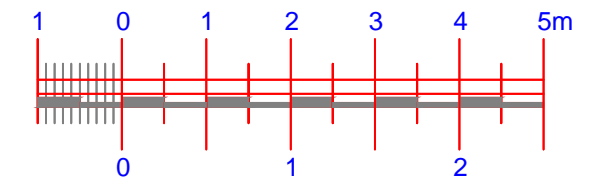

SCALE 1:50



## Proposed Level 6 - Penthouse

Scale 1:100