



Proposed Level 1 - Upper Basement
Scale 1:100

SCALE 1:100


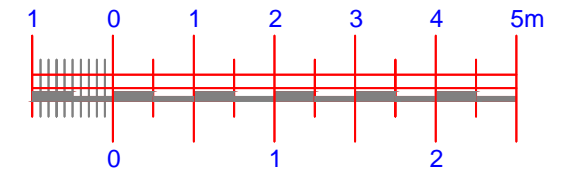


SCALE 1:50

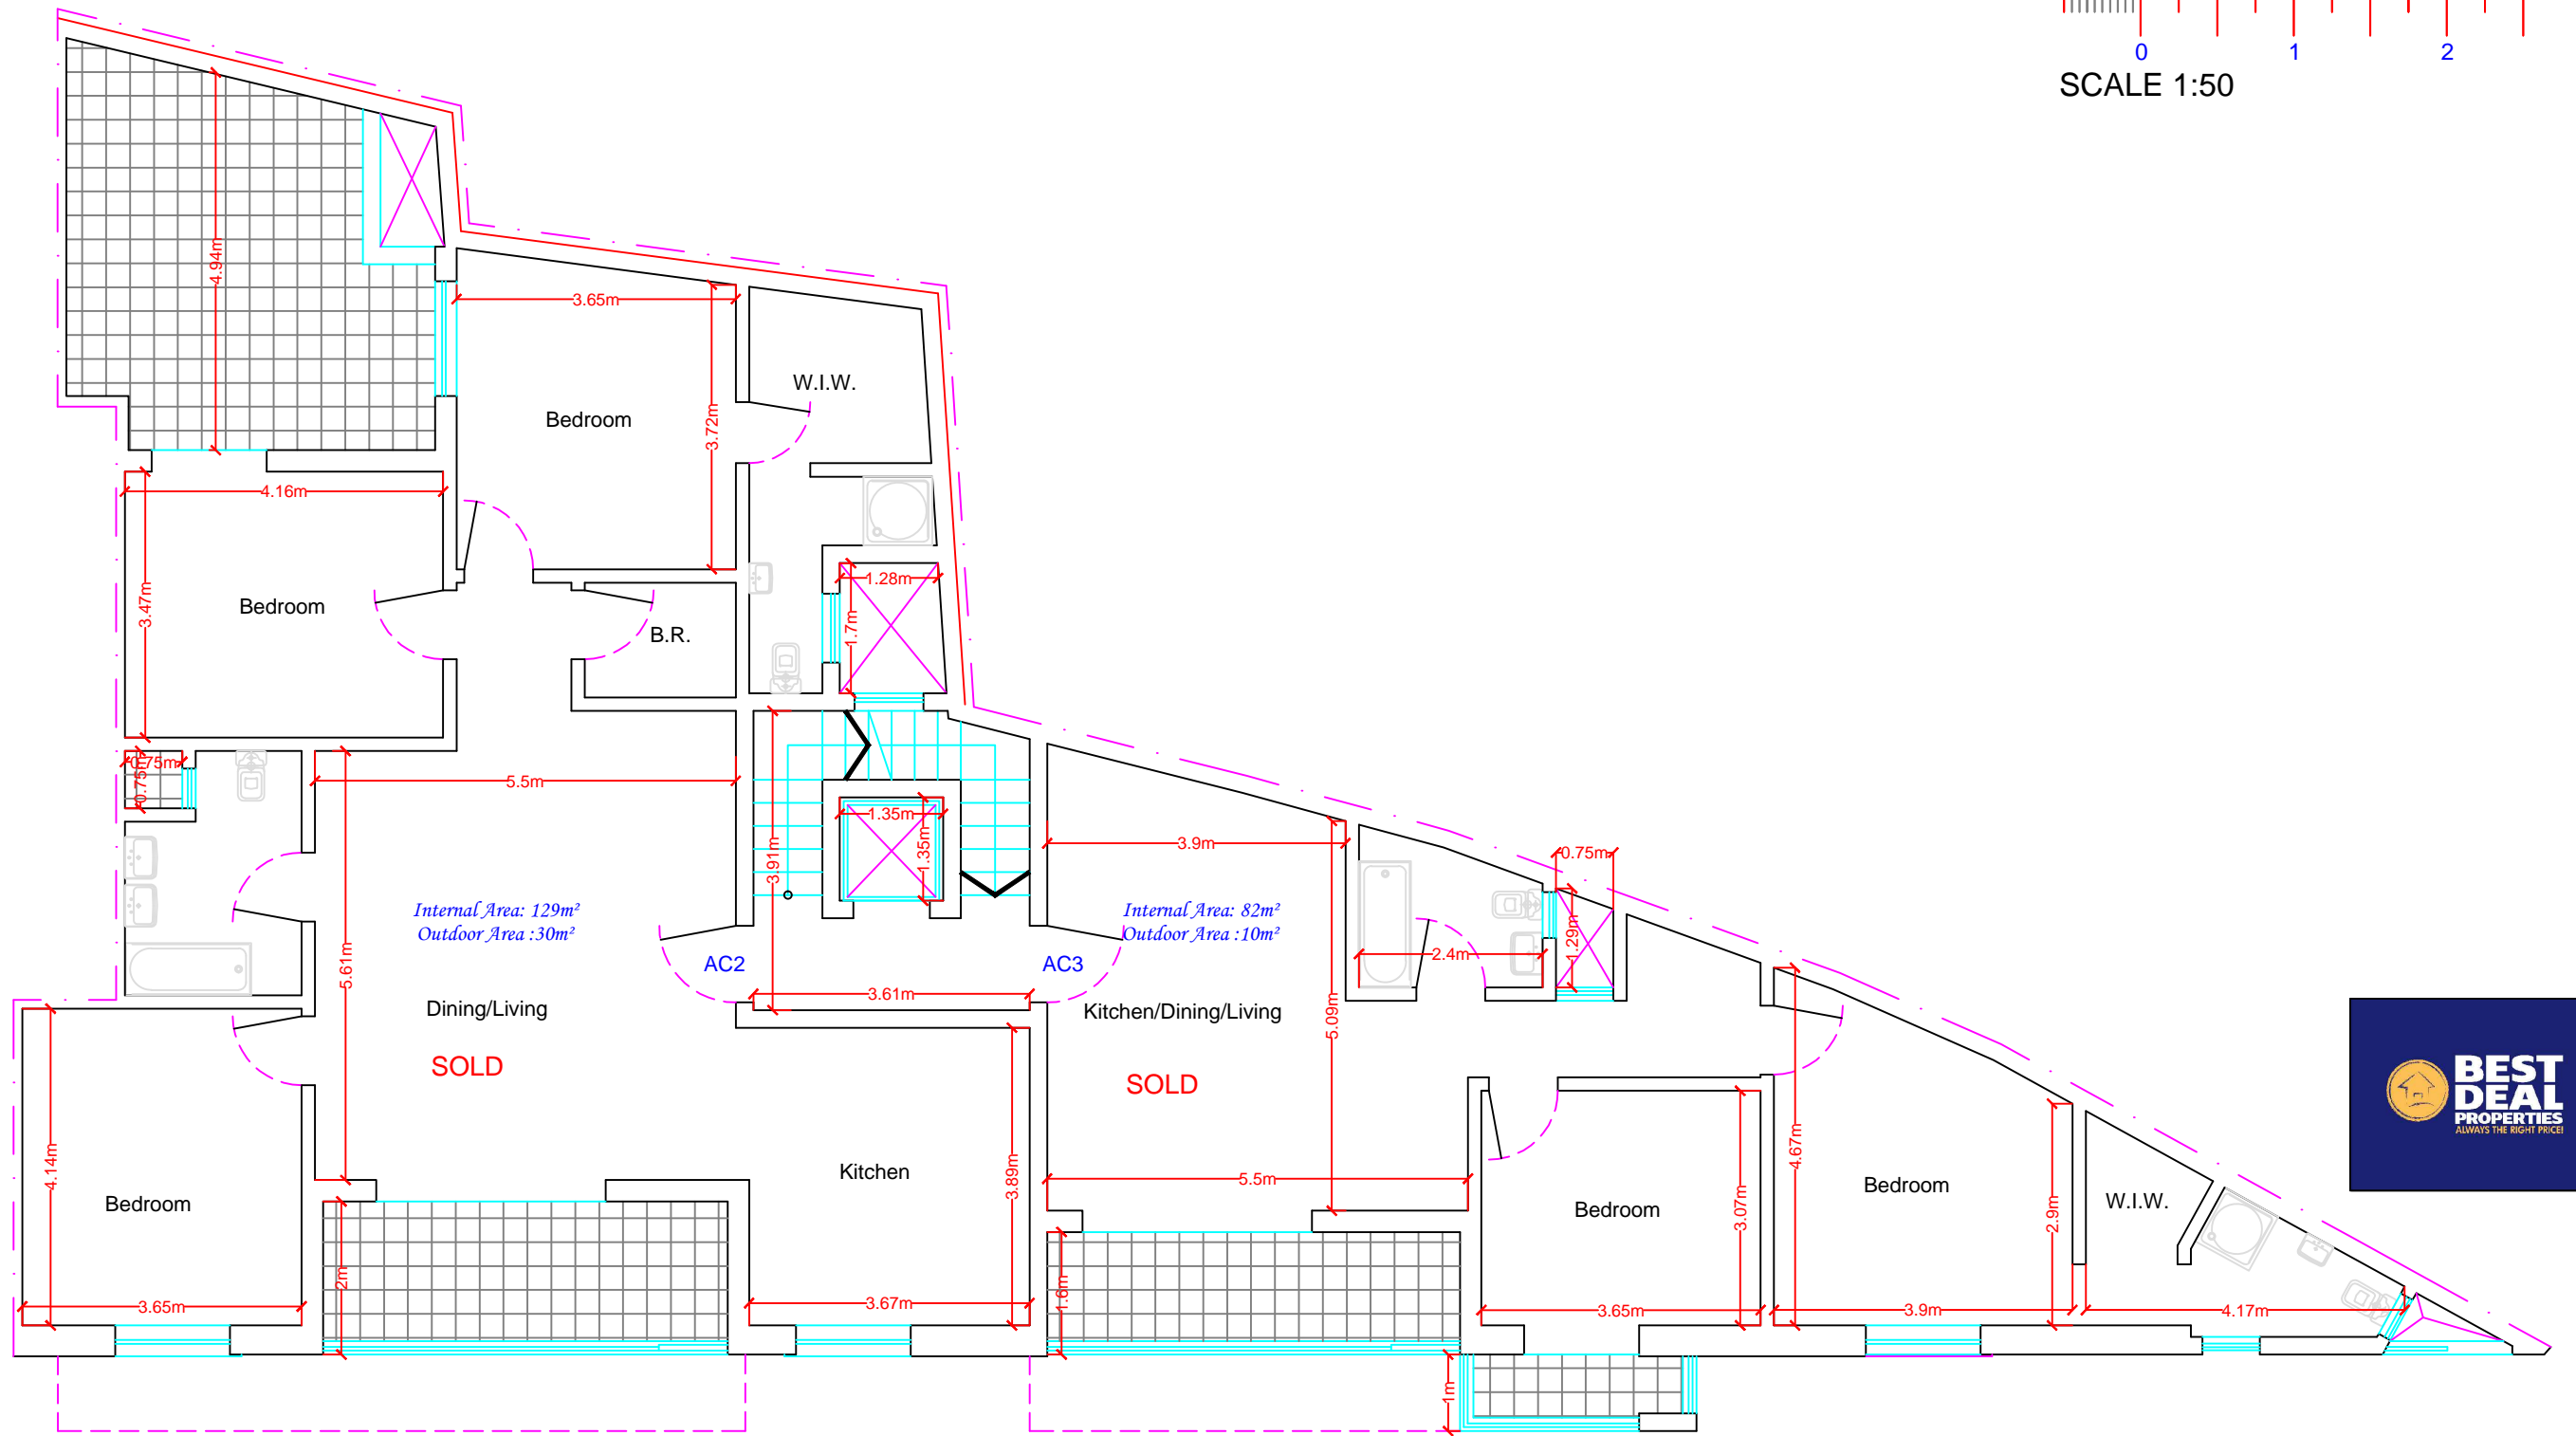


Proposed Level 2 - Ground Floor

Scale 1:100

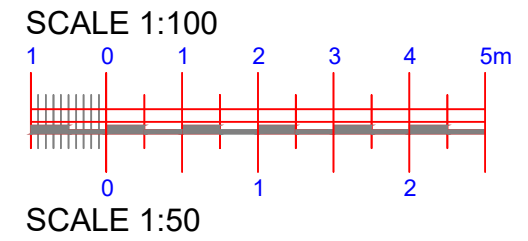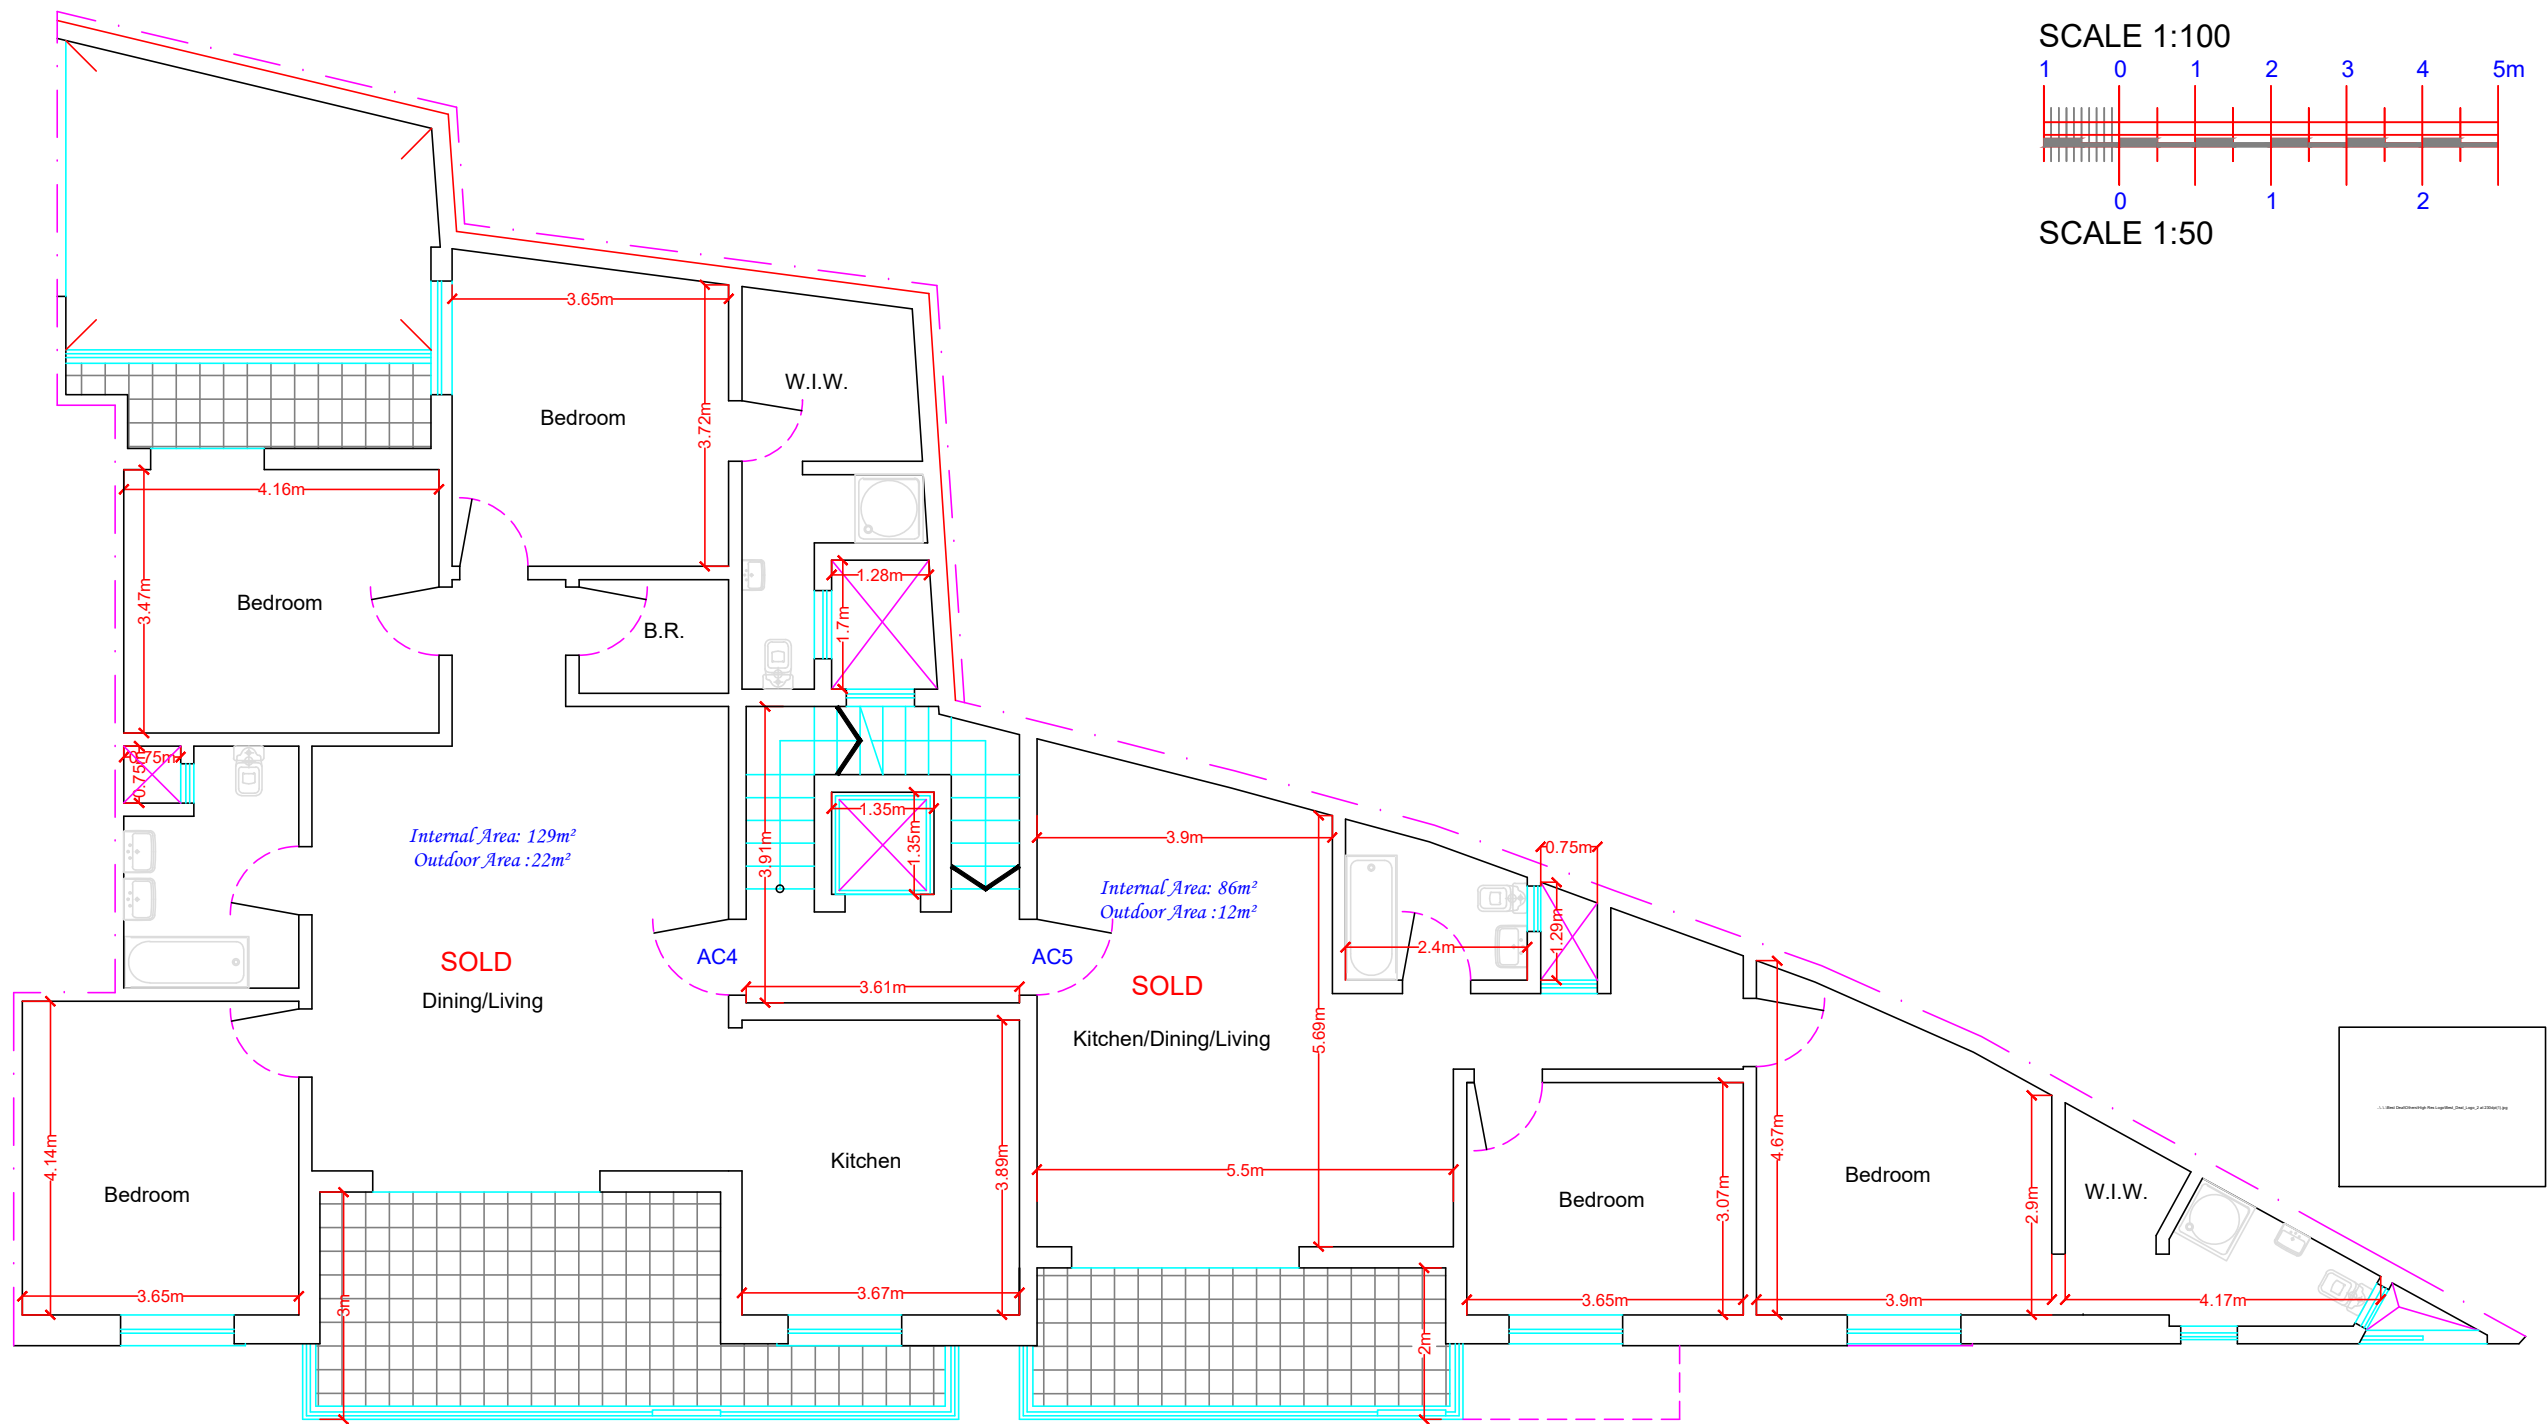


Proposed Level 3 - First Floor
Scale 1:100

SCALE 1:100

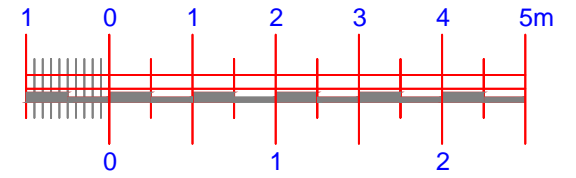

SCALE 1:50

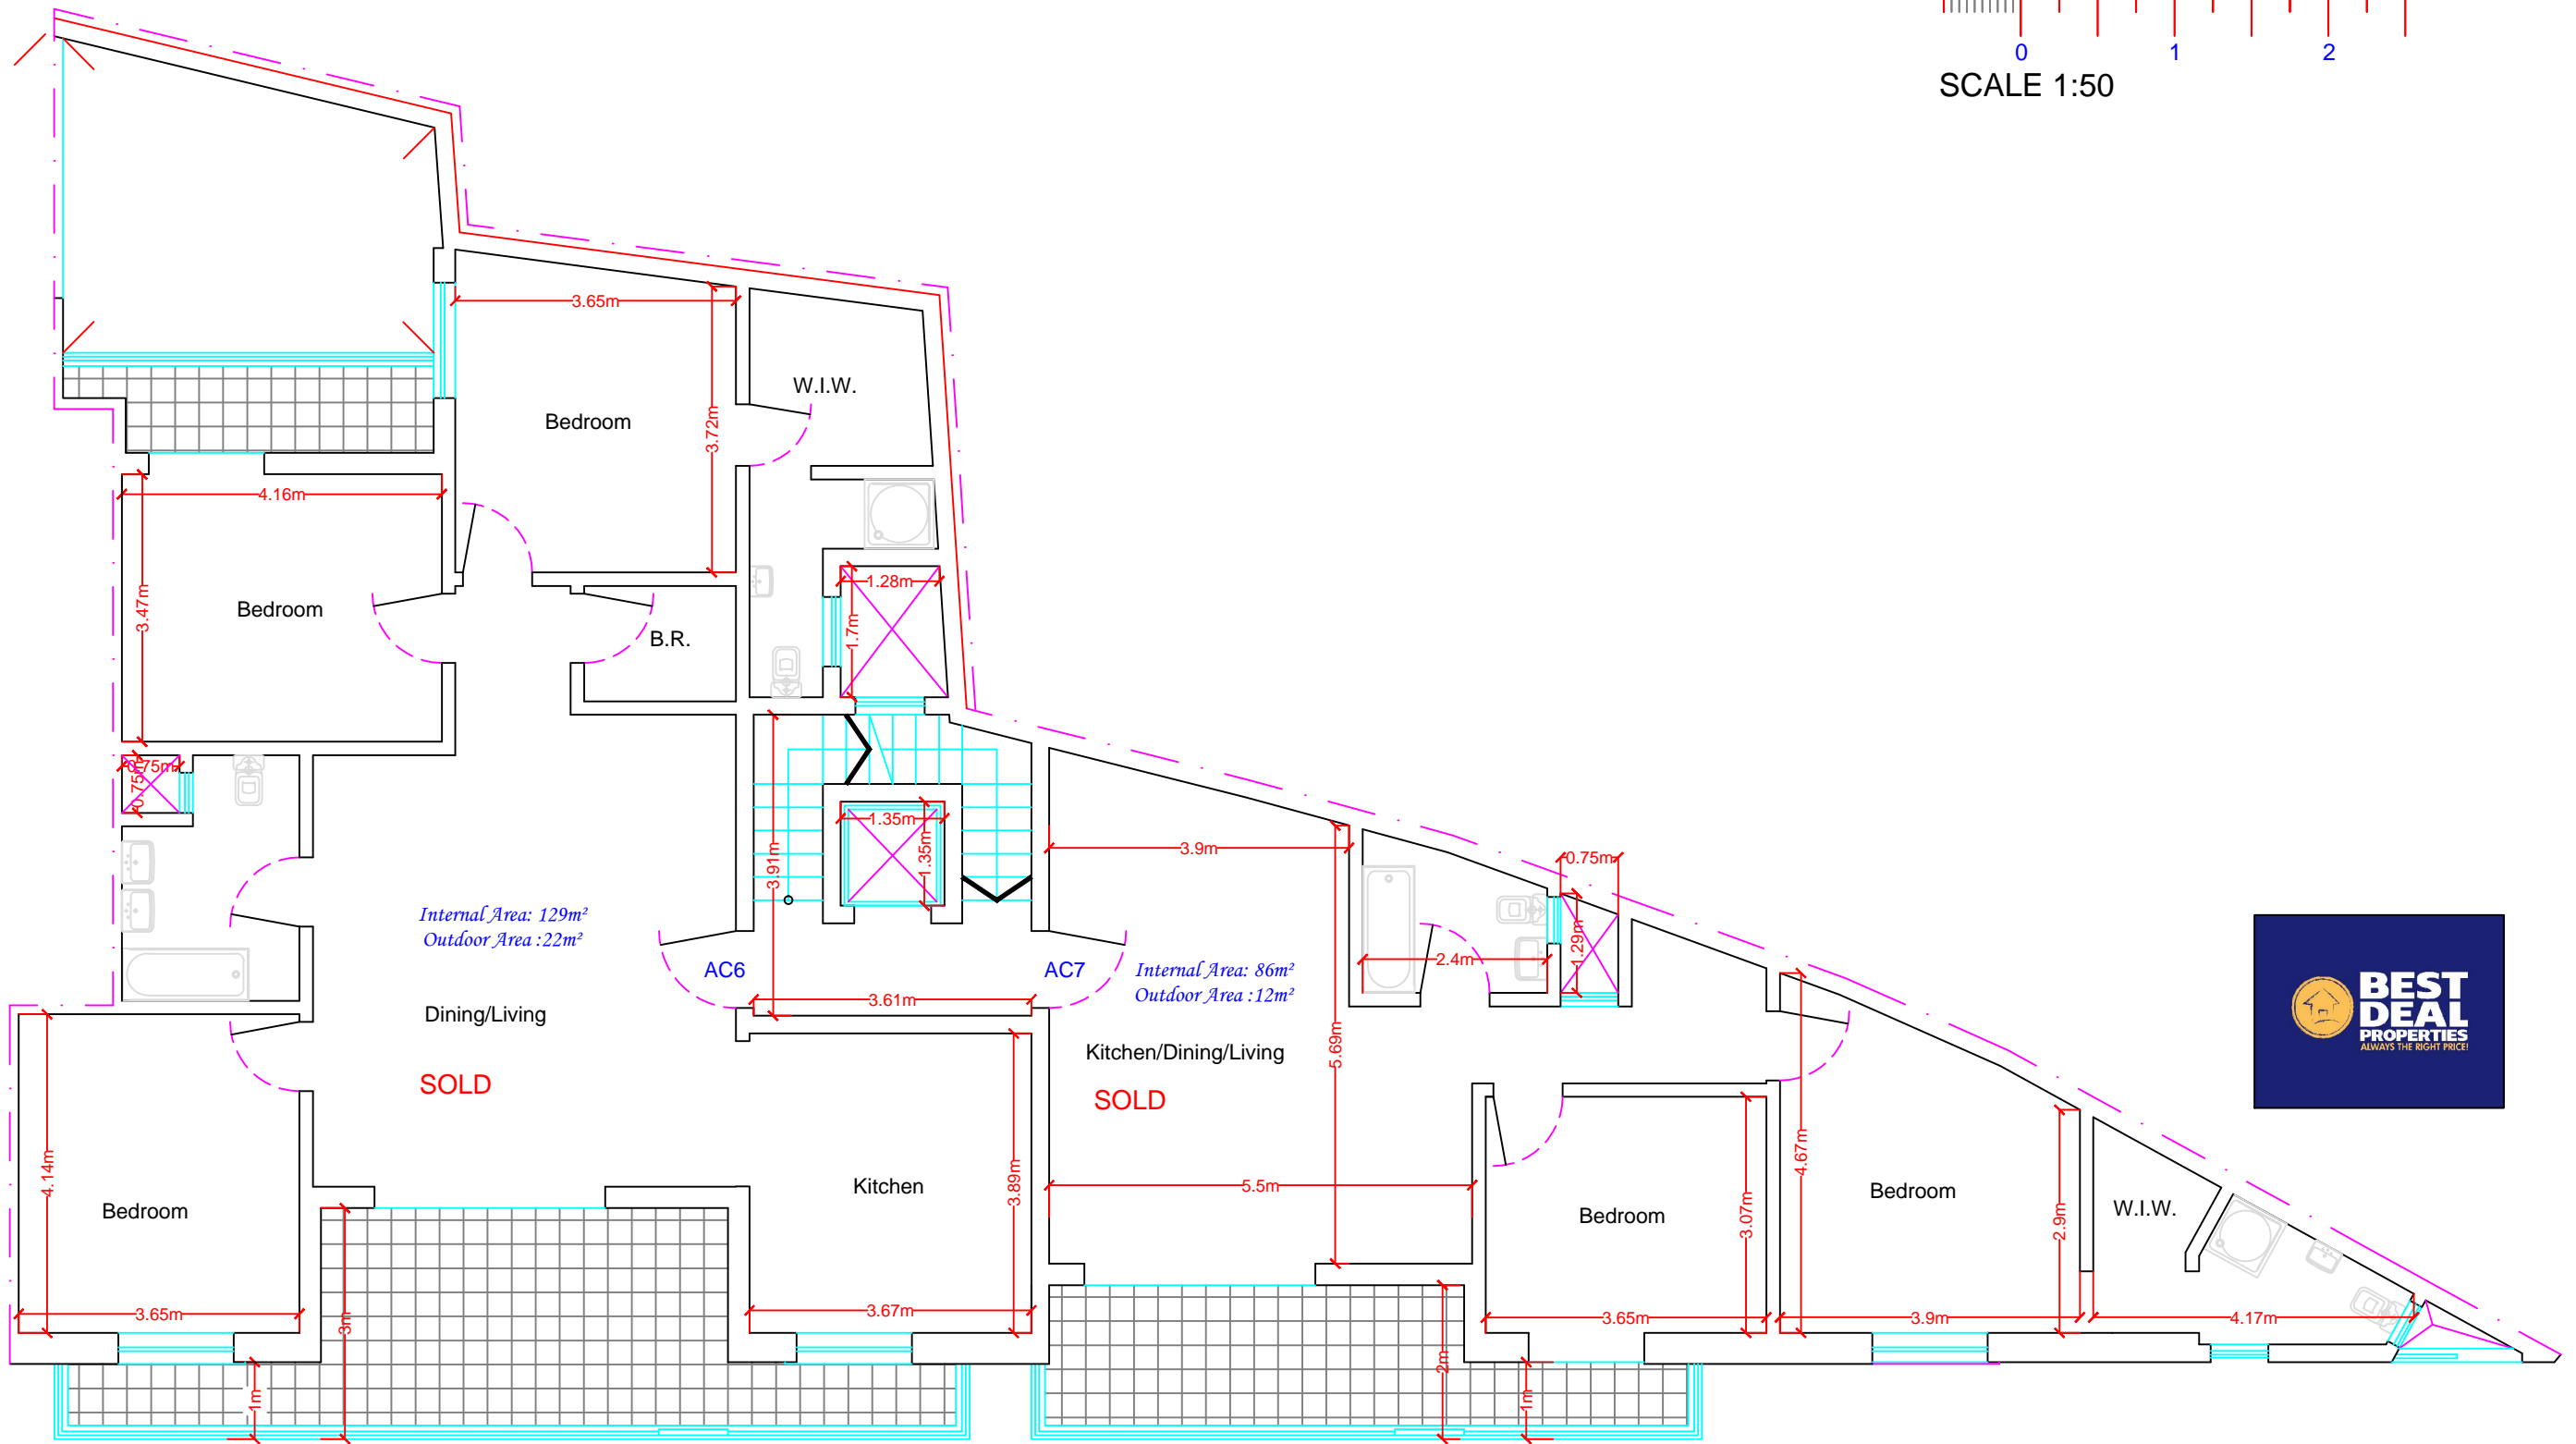

Internal Area: 129m²
Outdoor Area: 22m²


Internal Area: 86m²
Outdoor Area: 12m²




Proposed Level 4 - Second Floor

Scale 1:100

SCALE 1:100

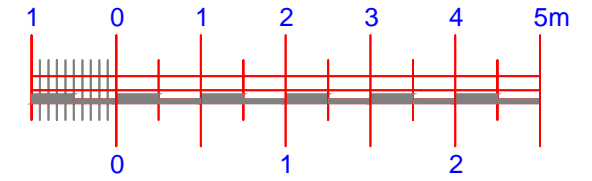


SCALE 1:50

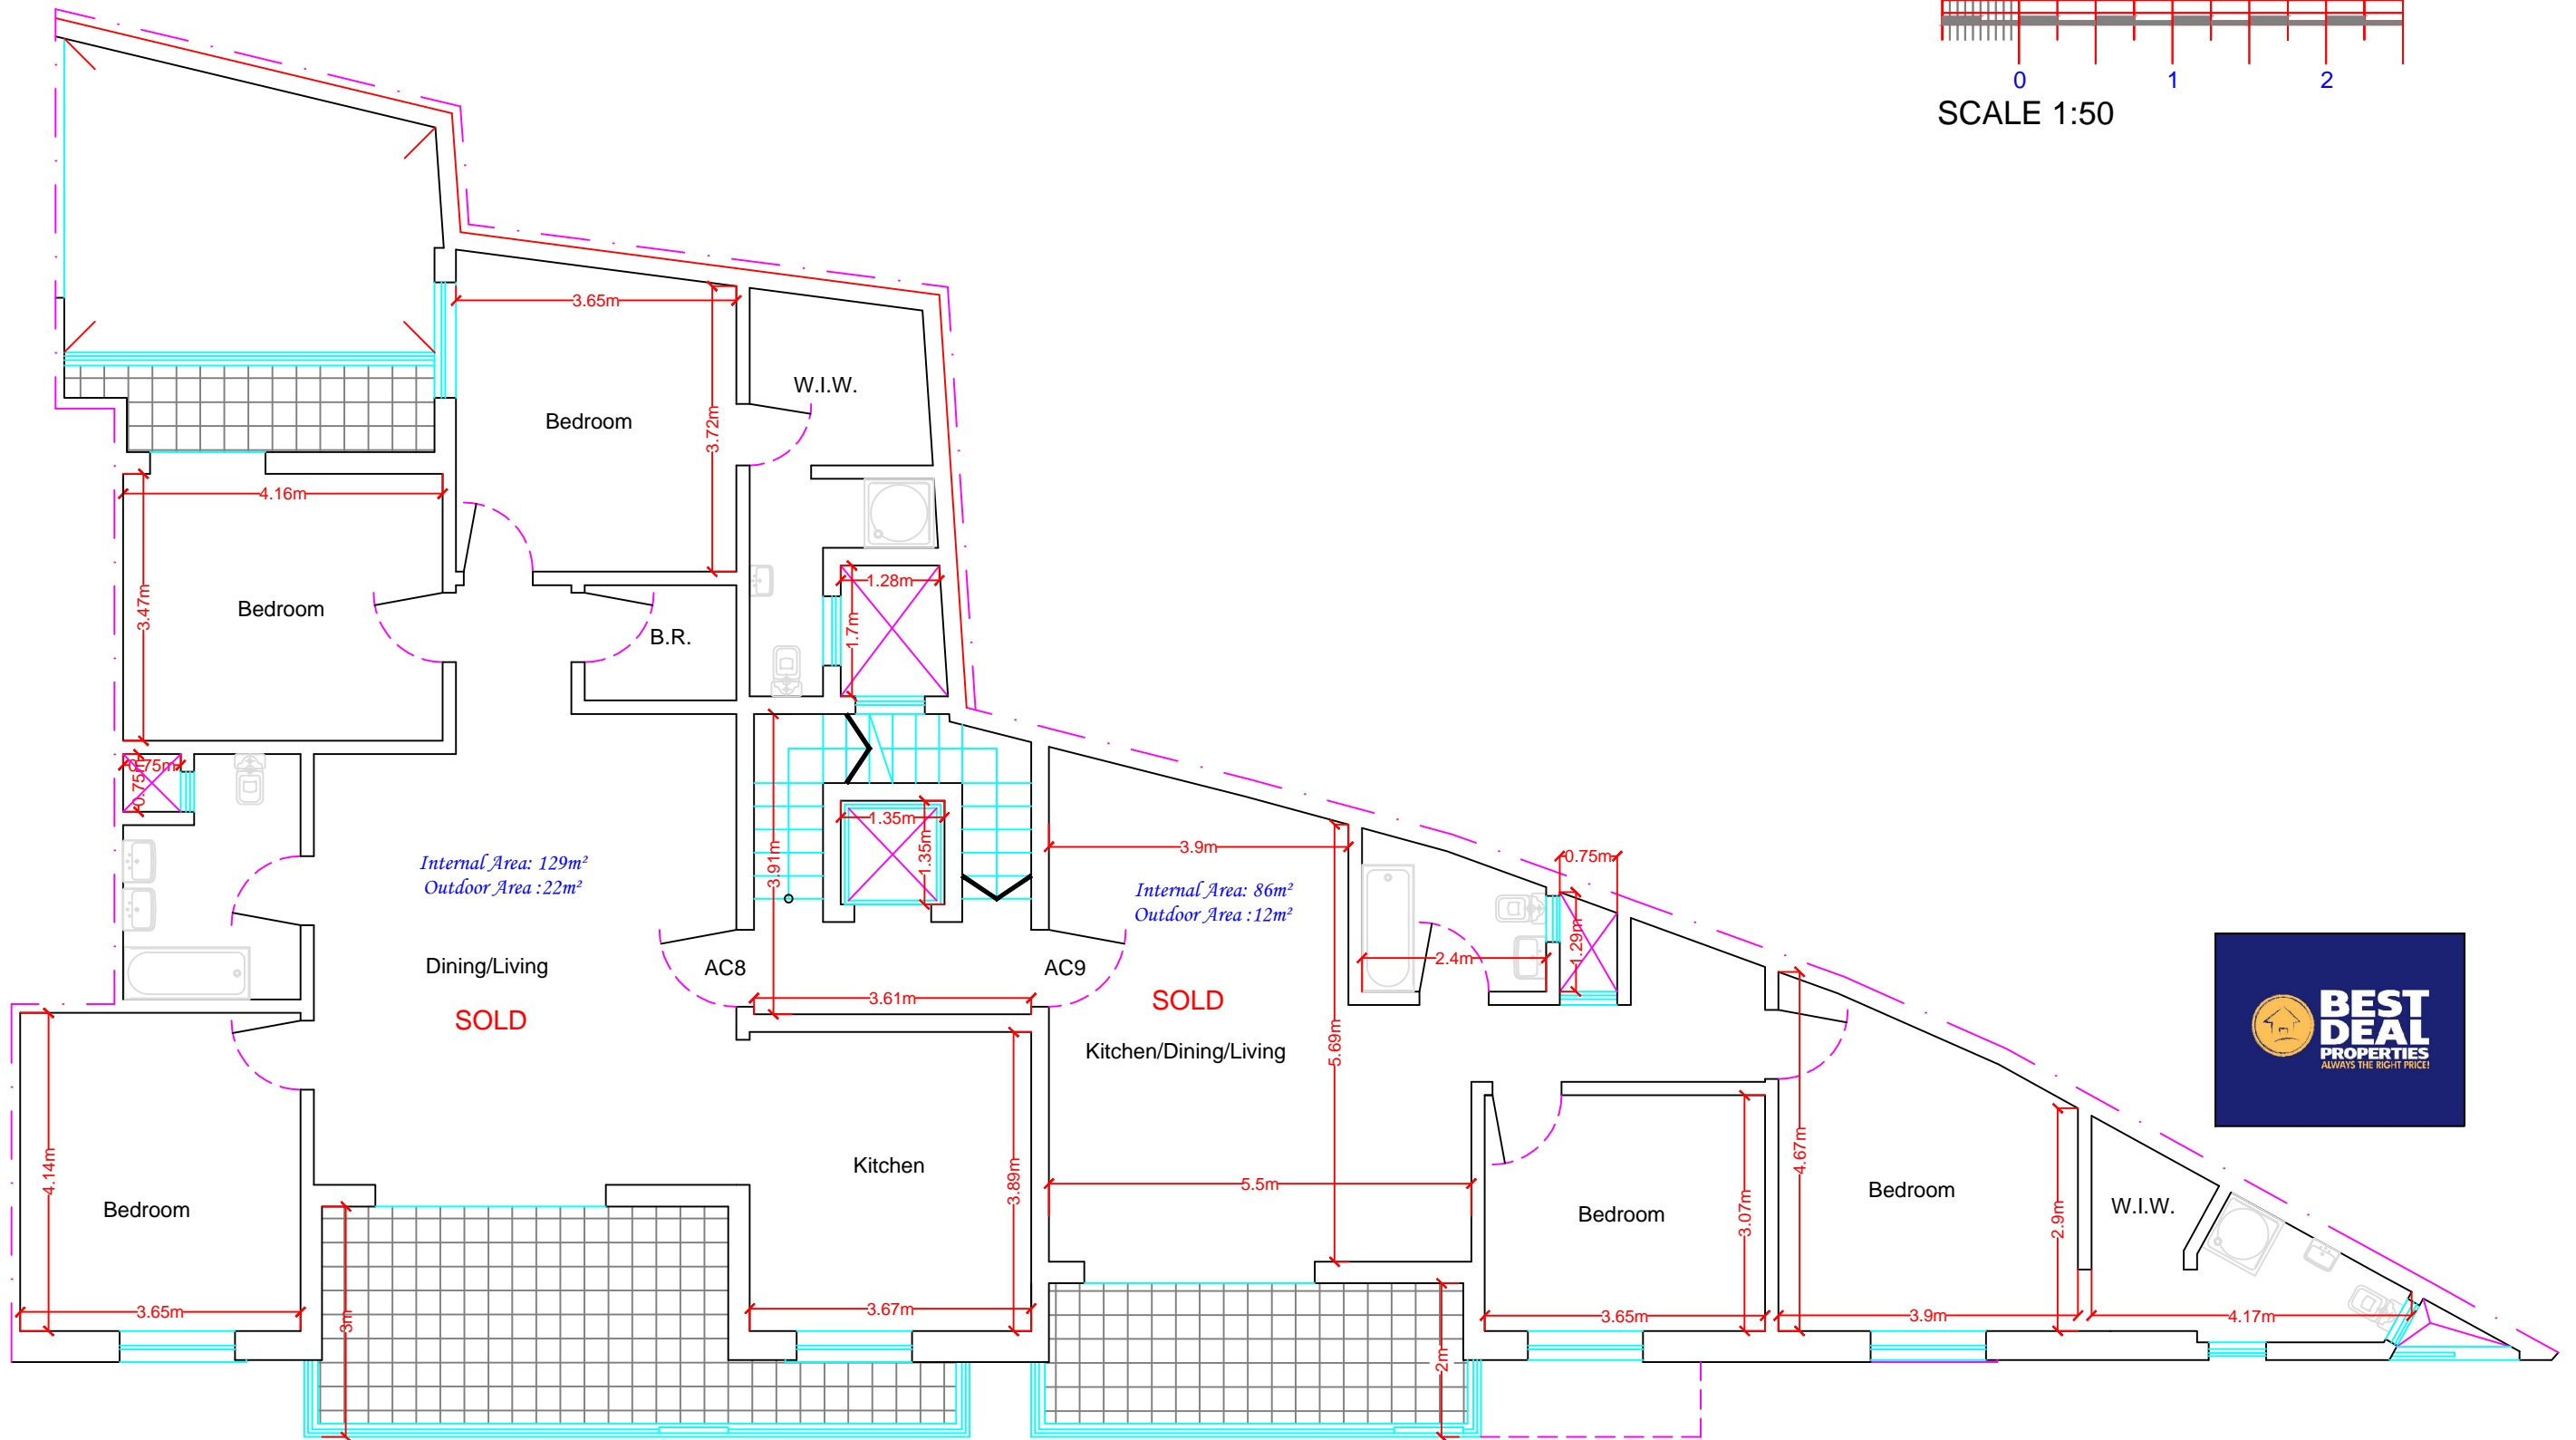


Proposed Level 5 - Third Floor

Scale 1:100

SCALE 1:100

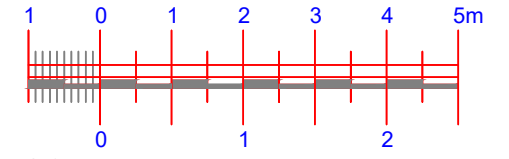

SCALE 1:50

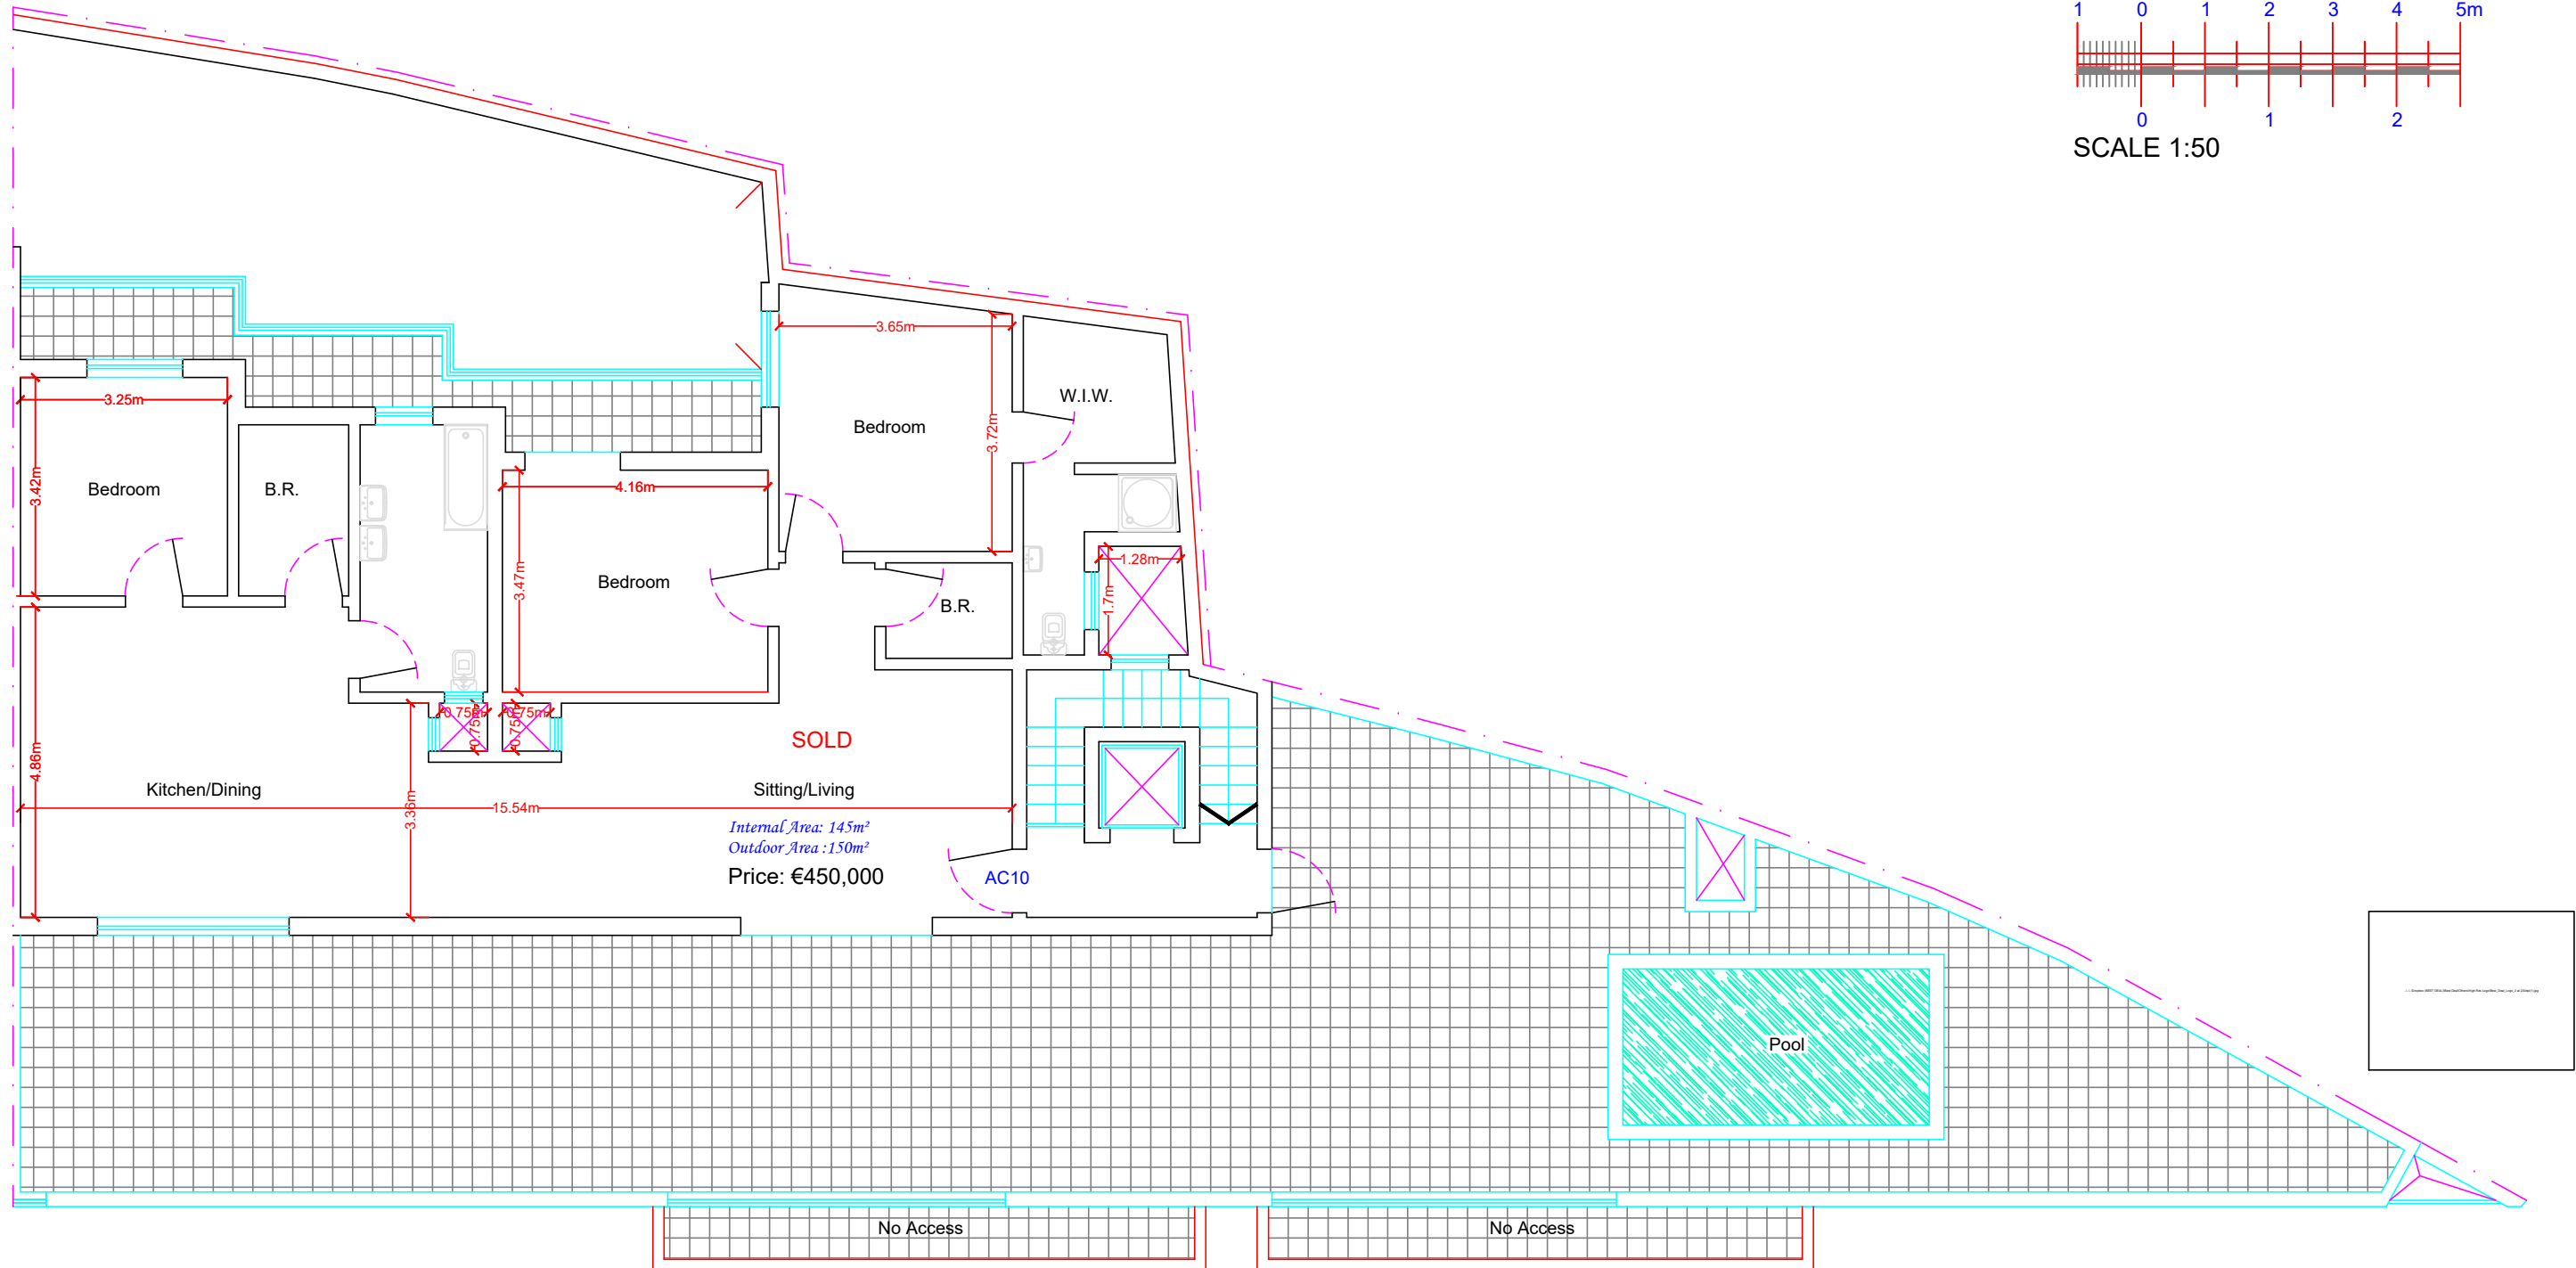

Proposed Level 6 - Penthouse

Scale 1:100