


Proposed Basement Level

Scale 1:100

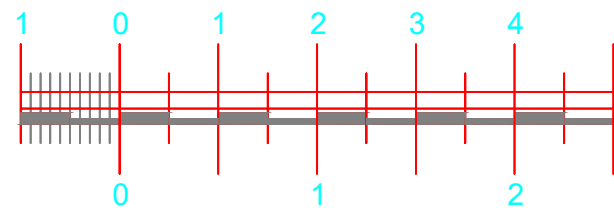


SCALE 1:100



SCALE 1:50



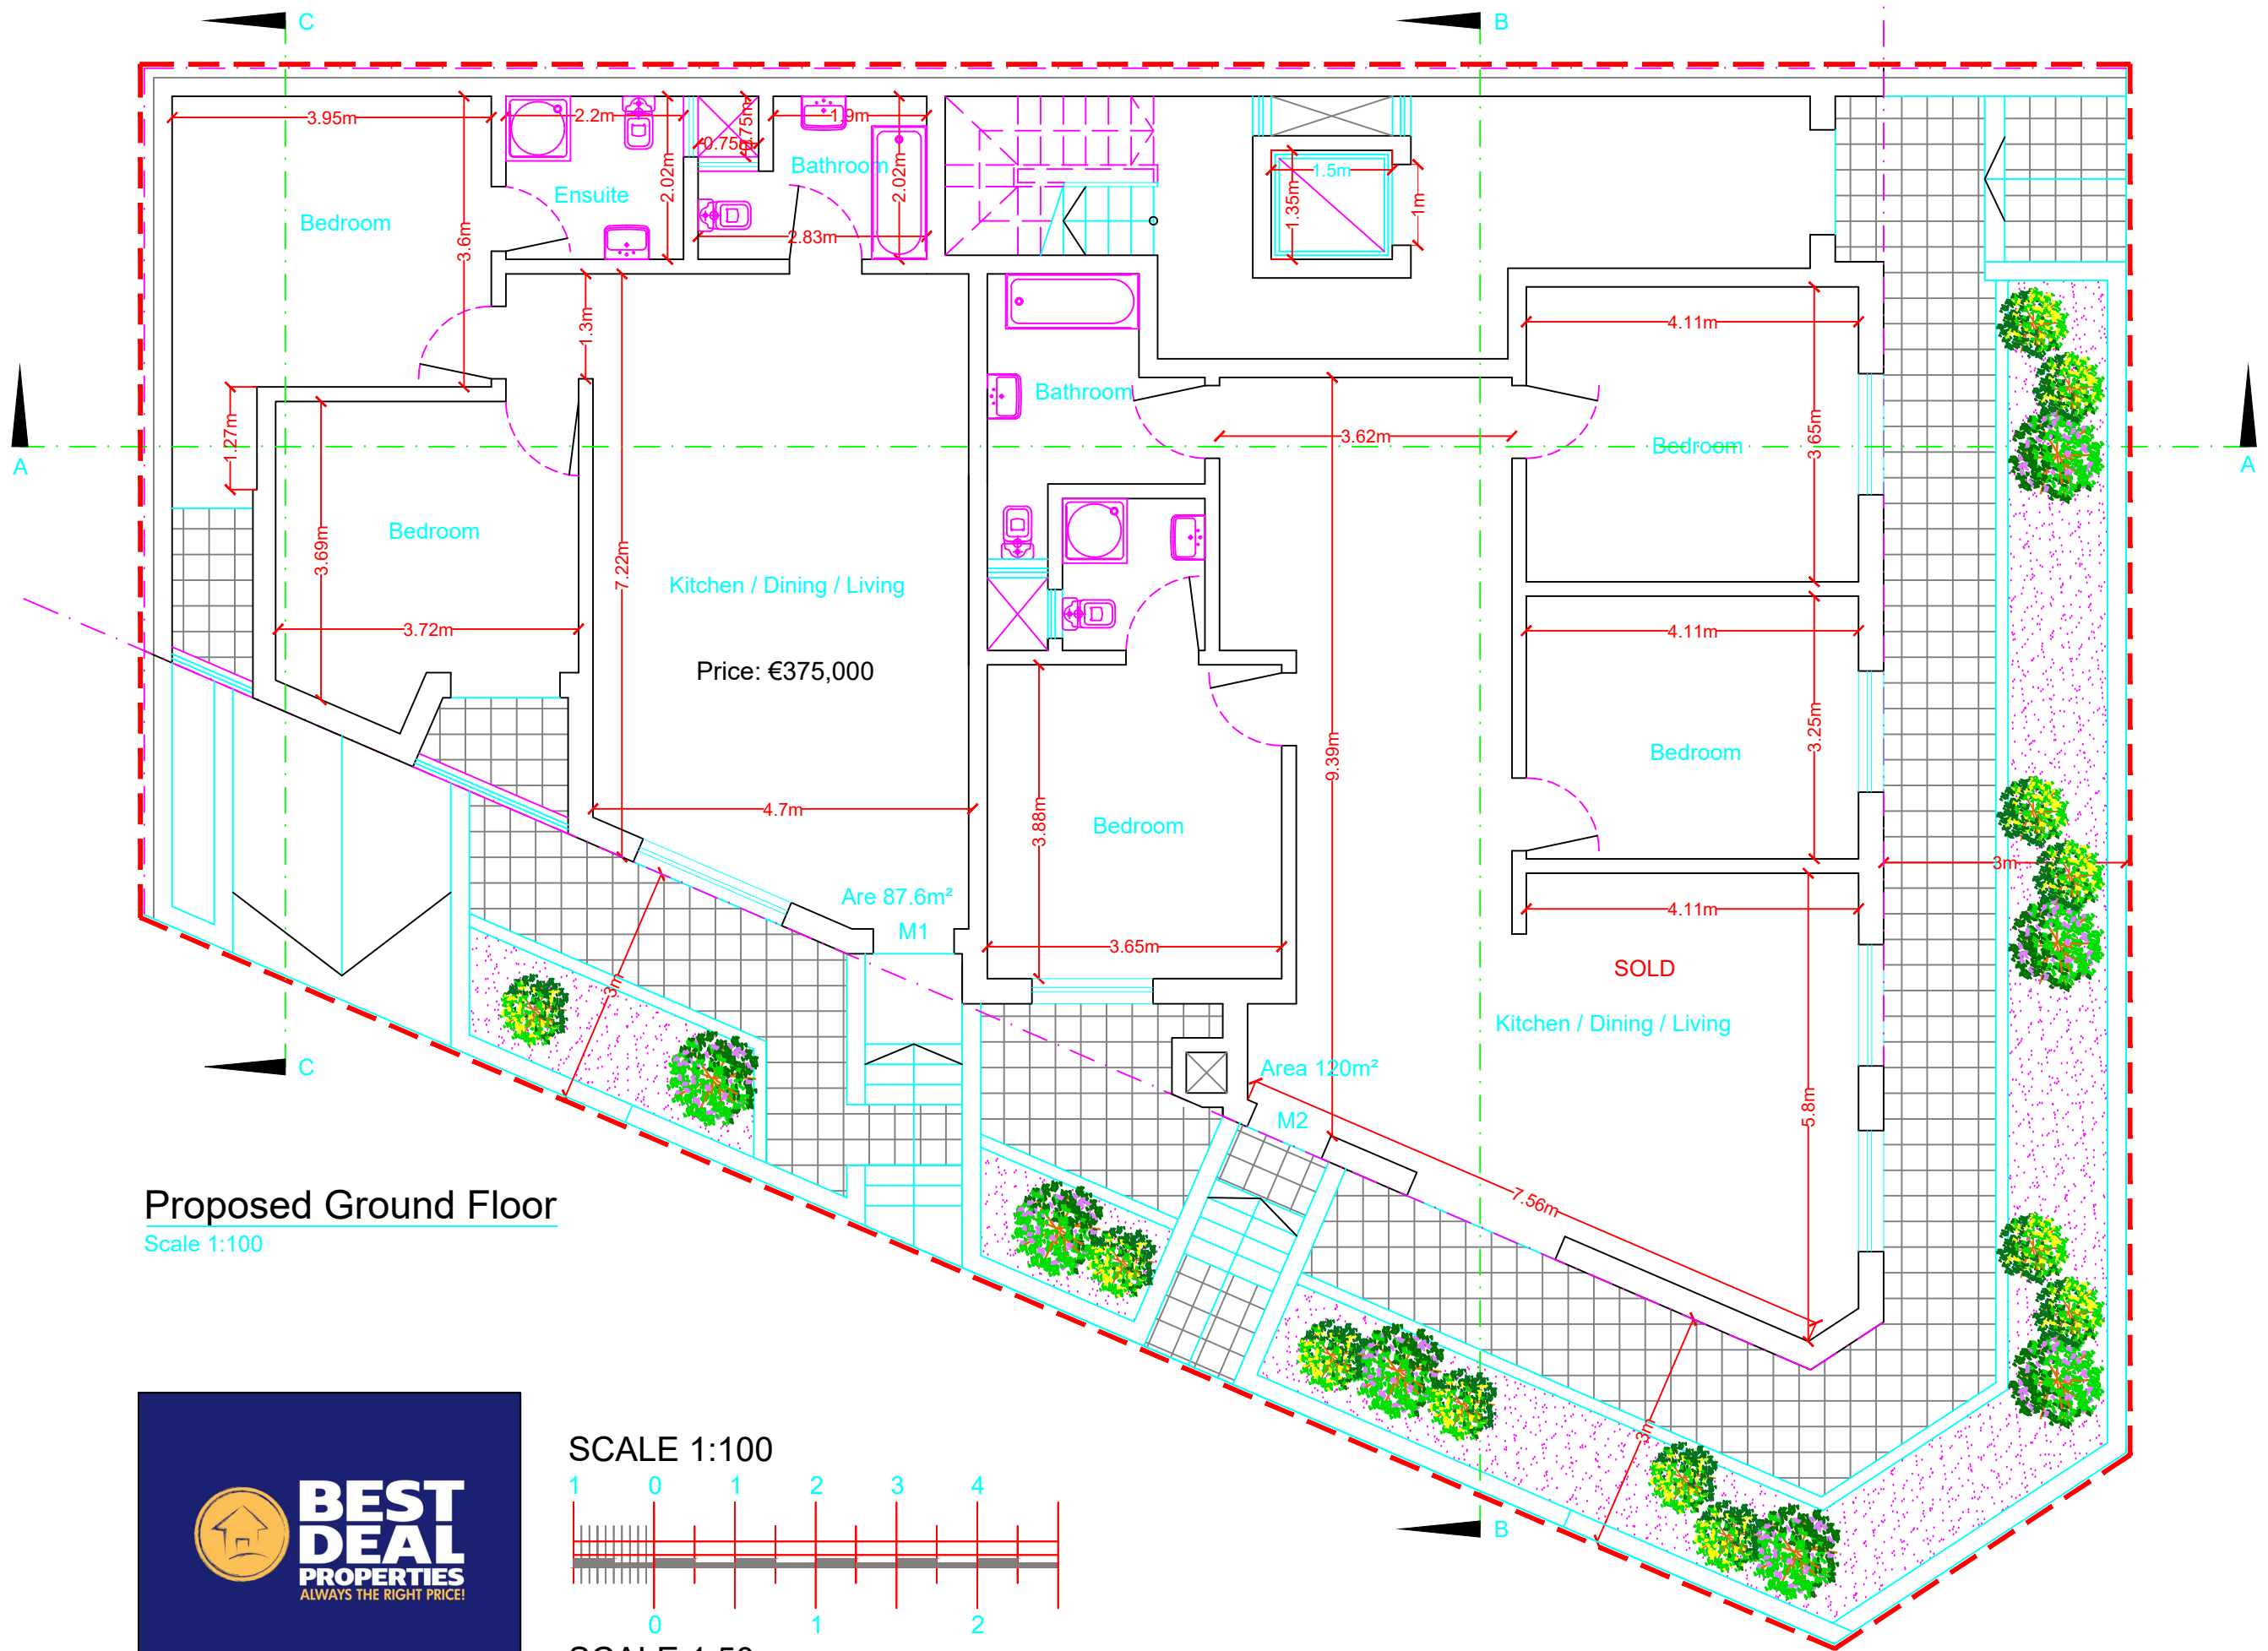


Proposed Ground Floor

Scale 1:100




SCALE 1:100

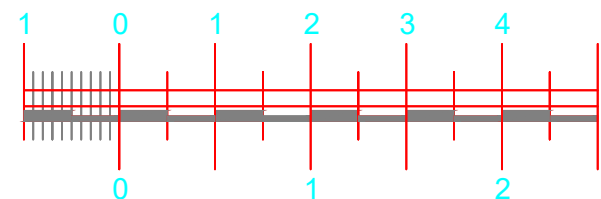


SCALE 1:50




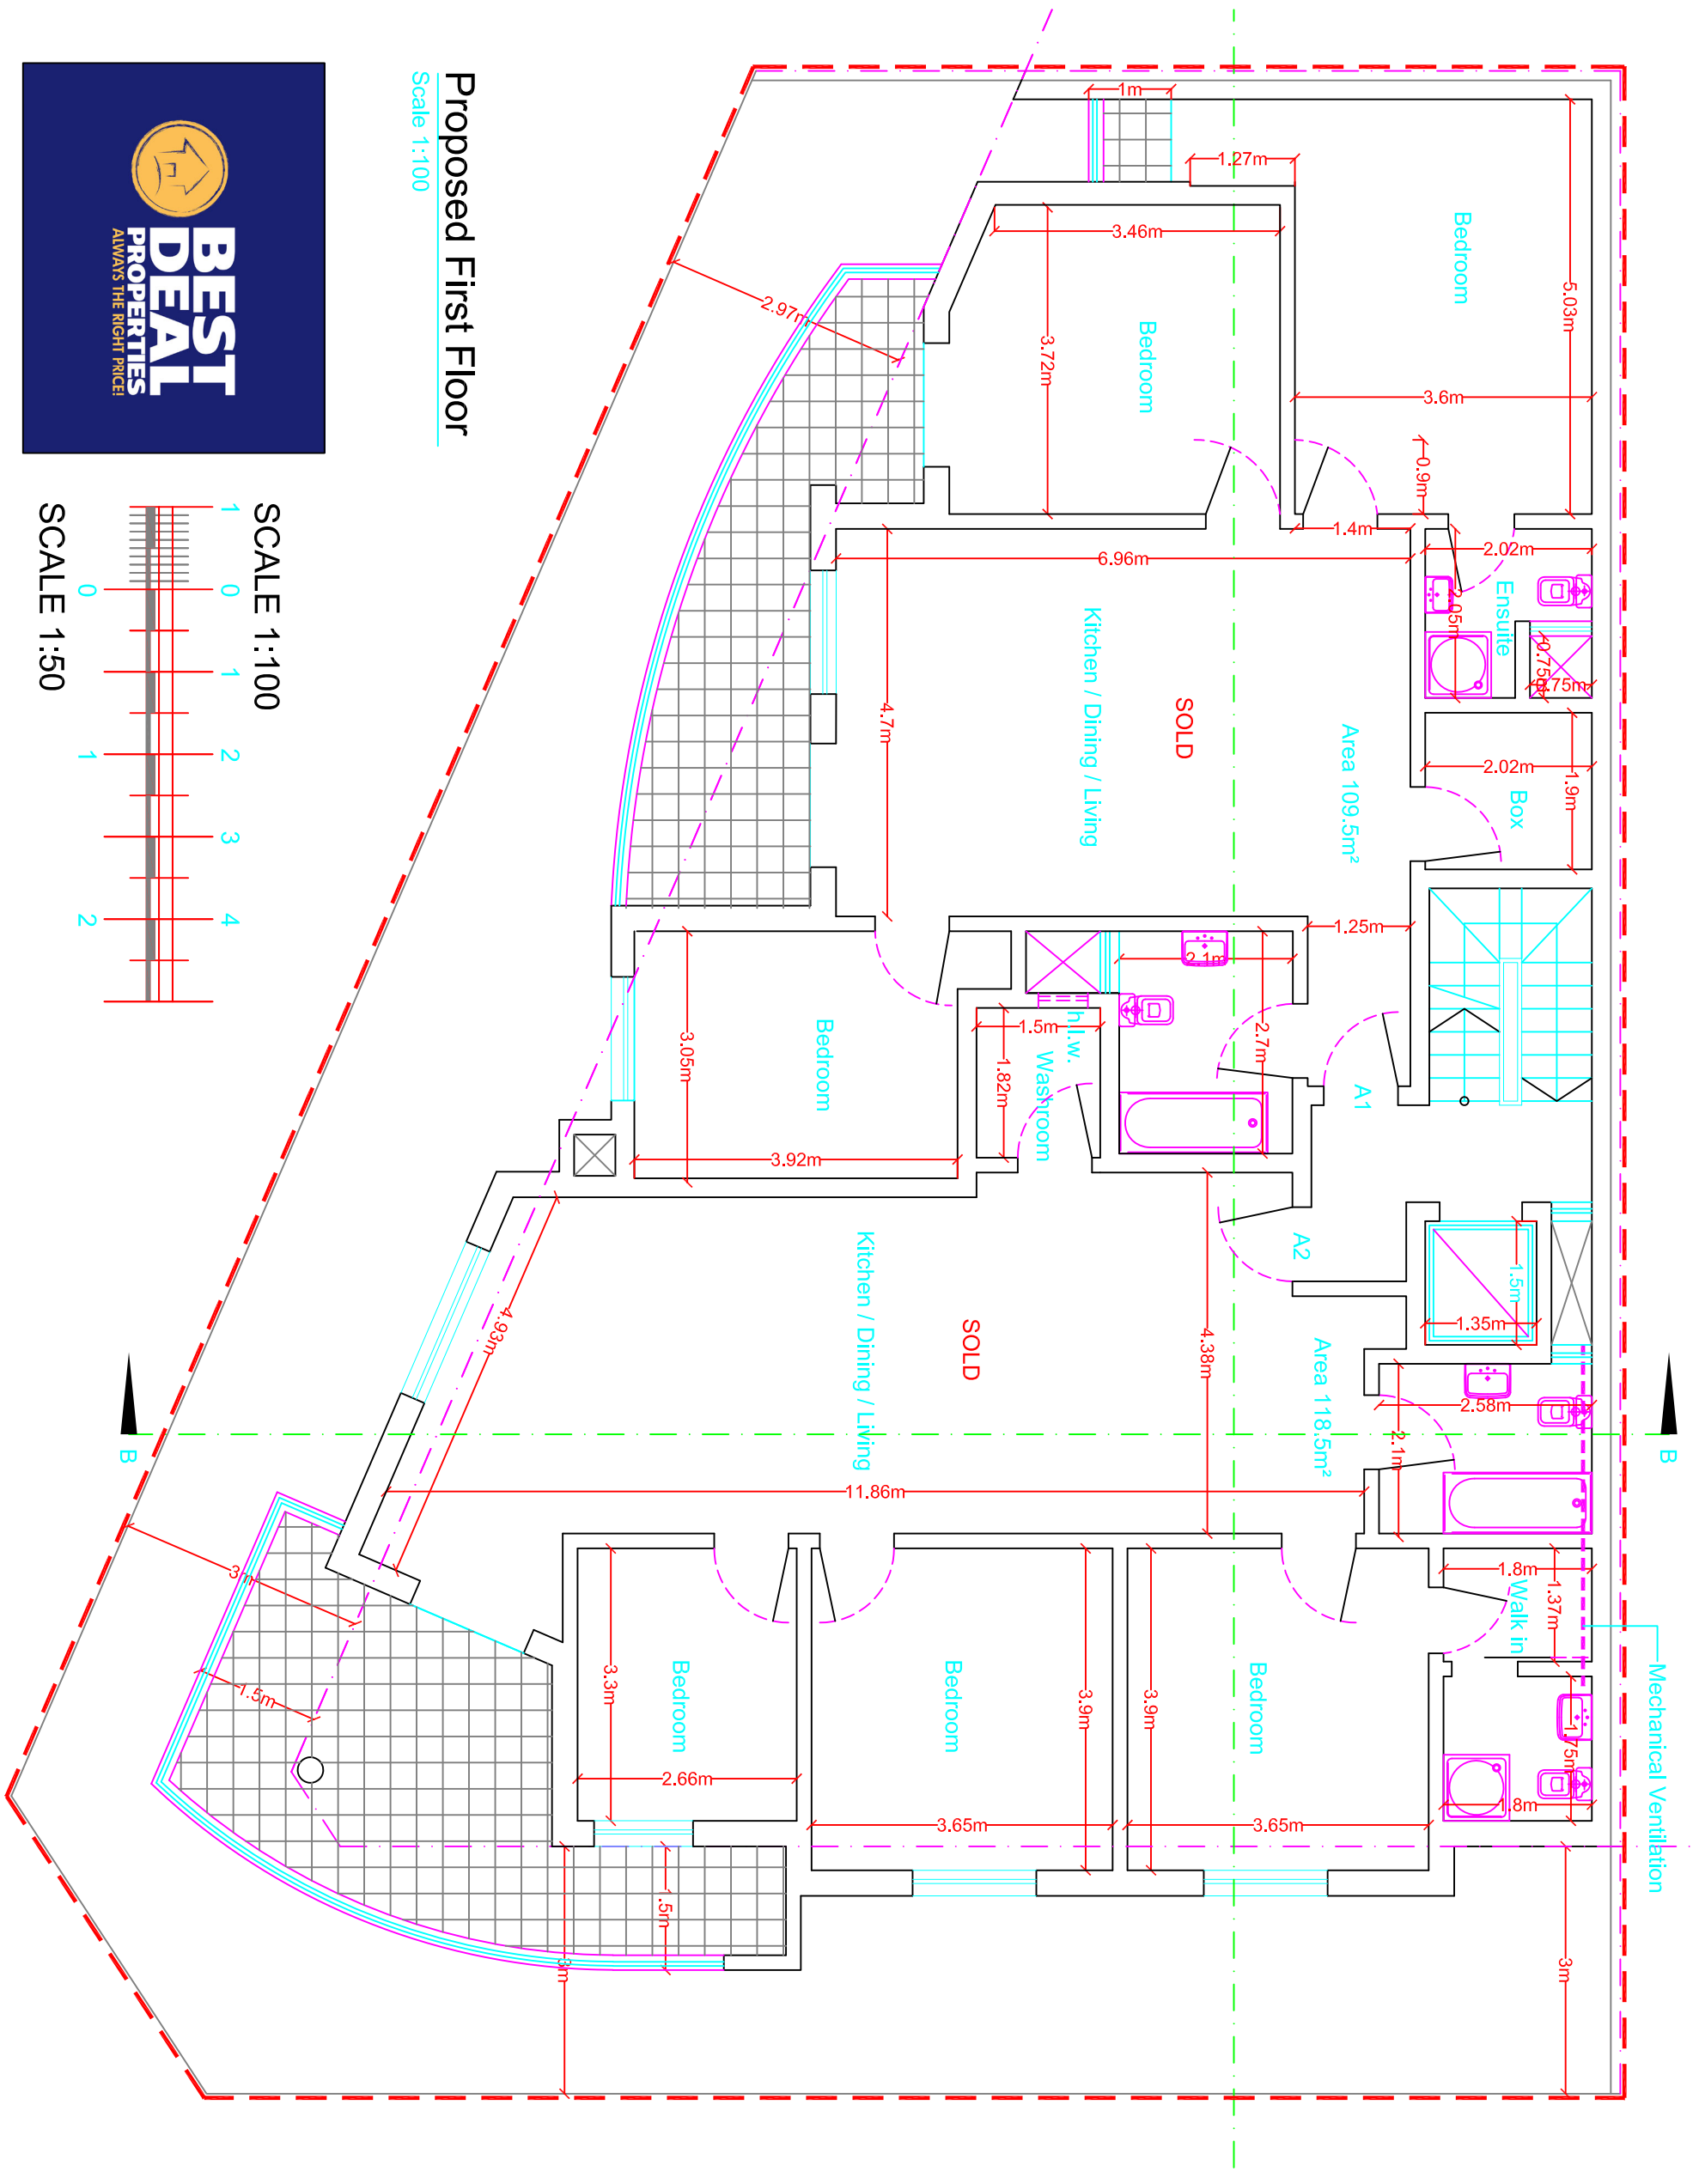



Proposed First Floor

Scale 1:100

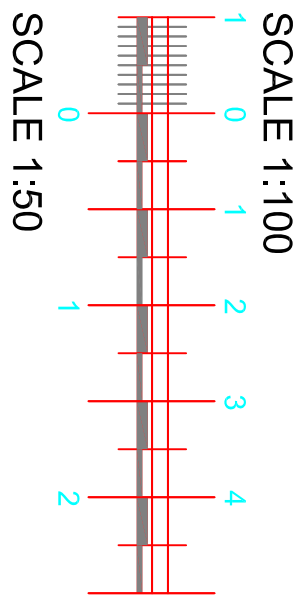

Mechanical Ventilation

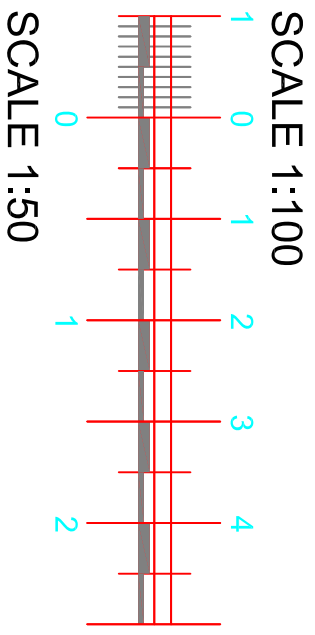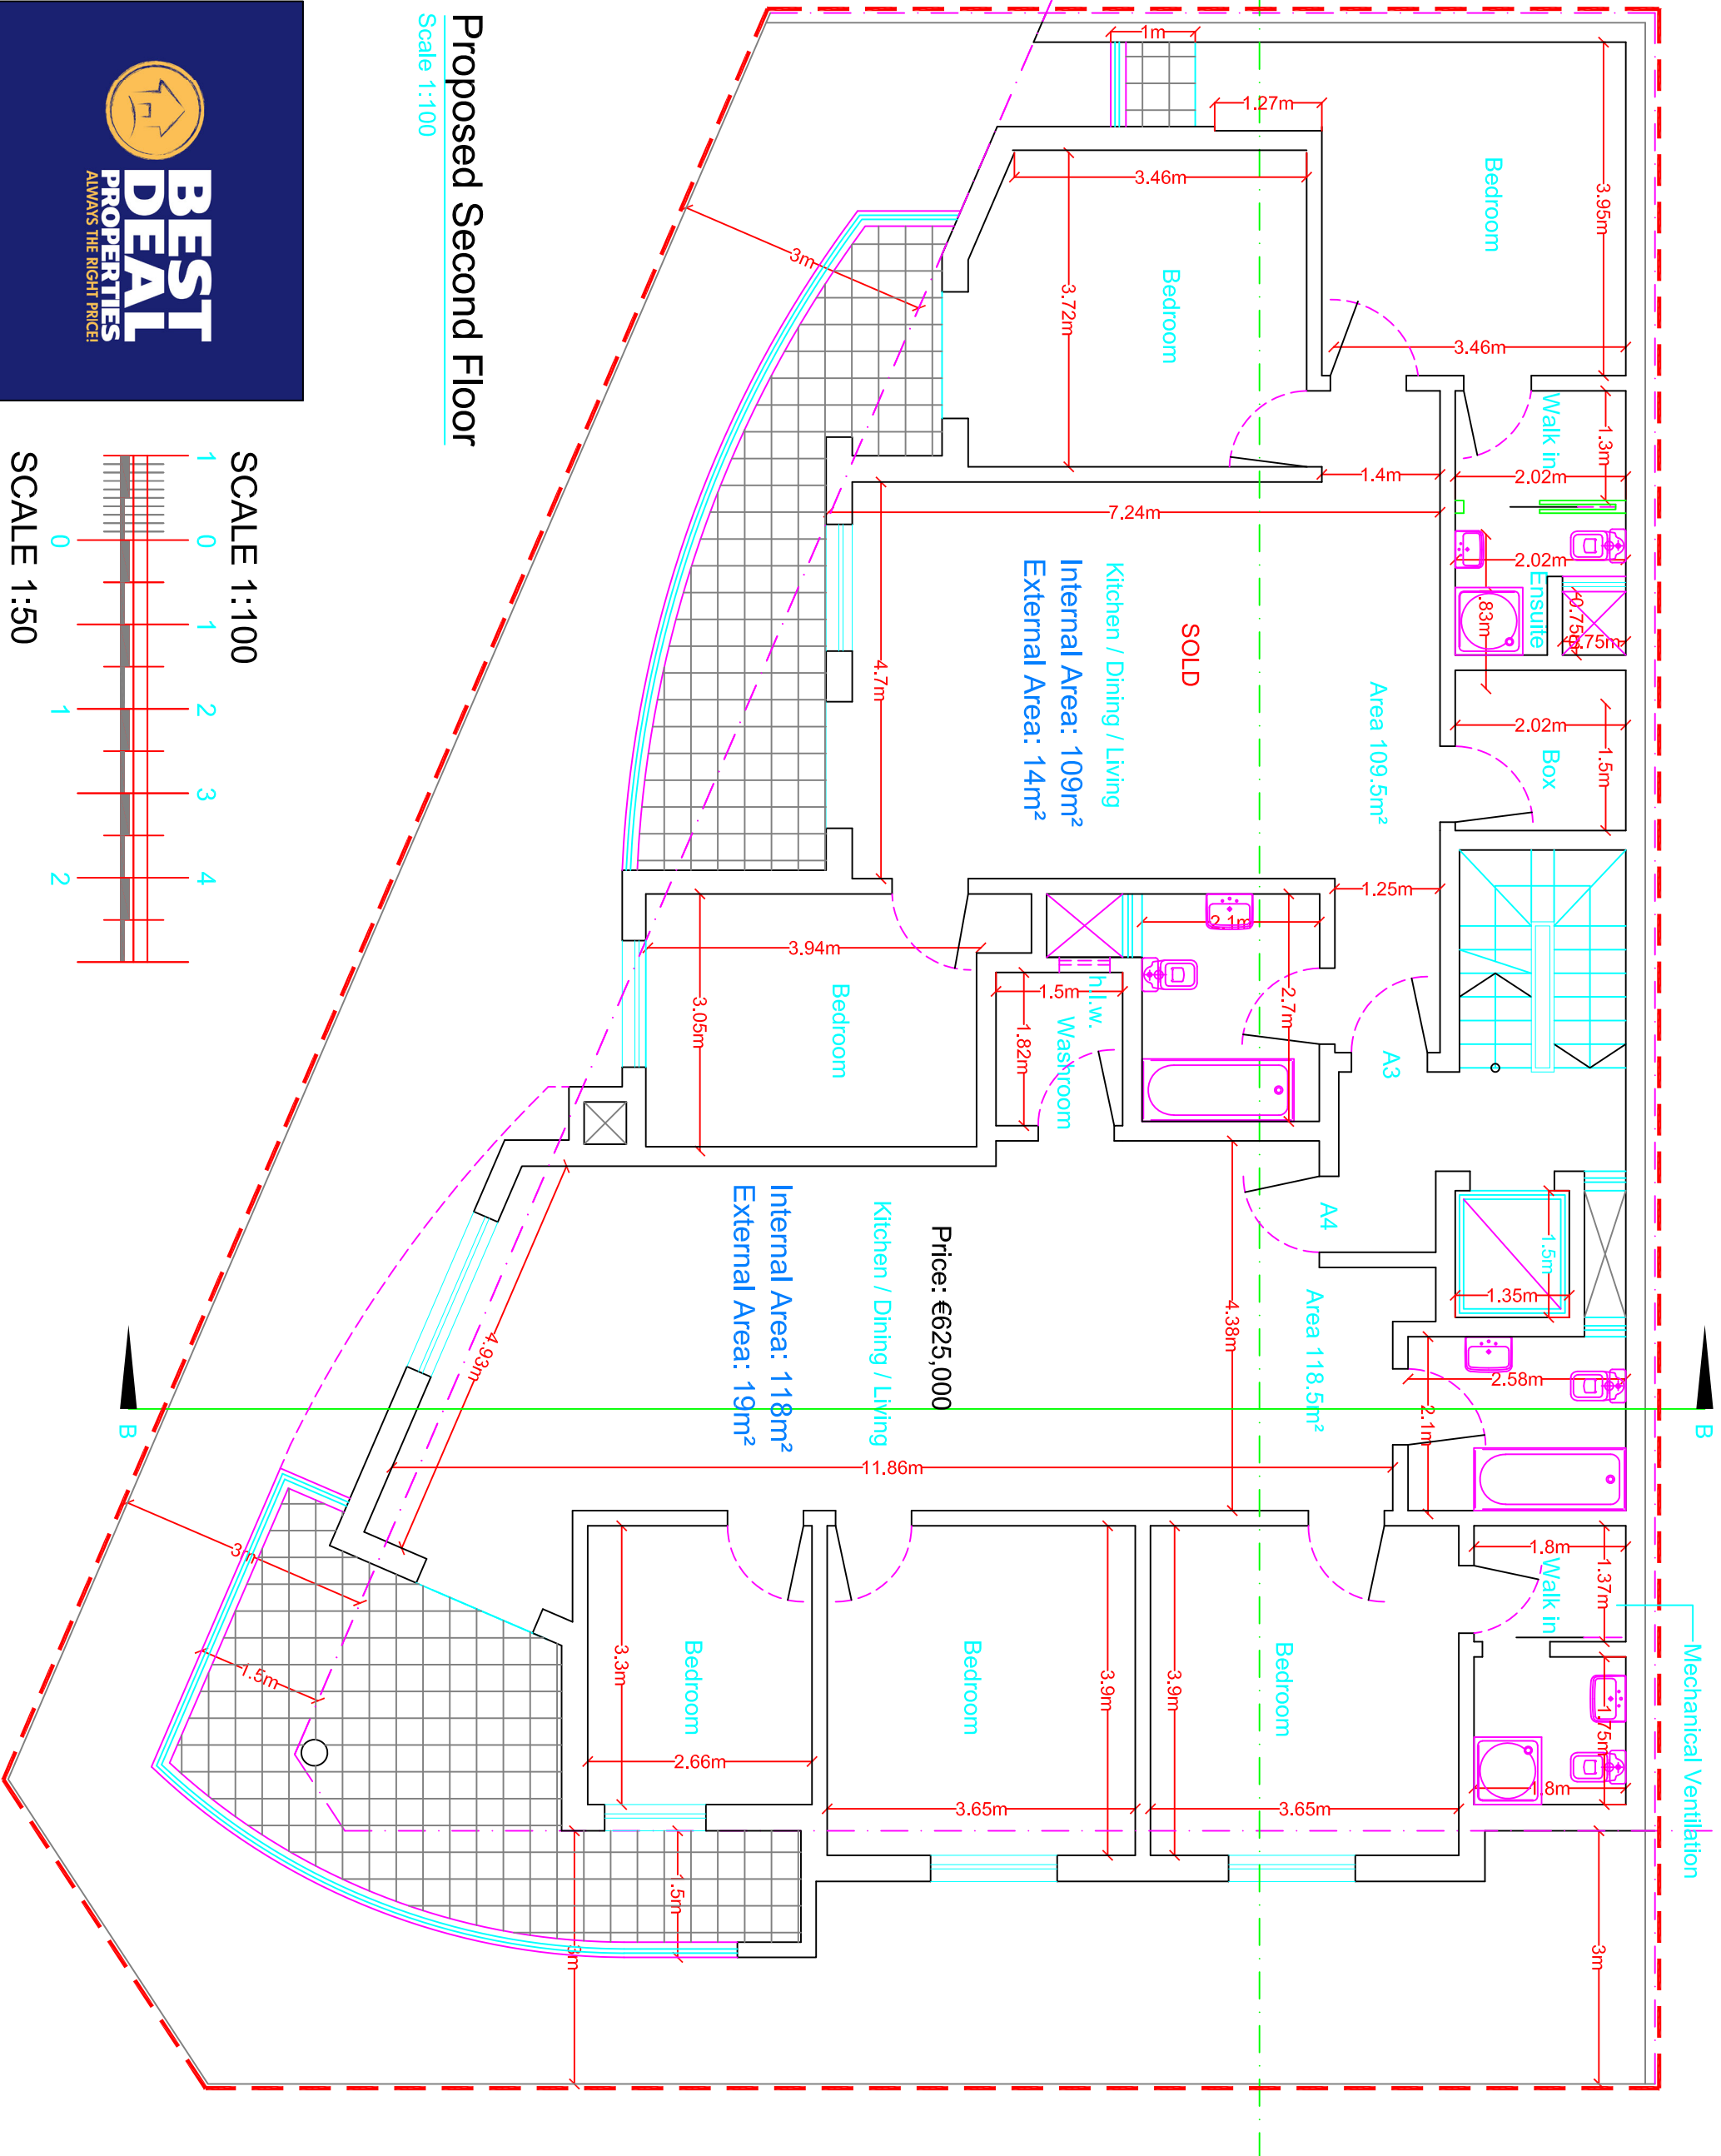

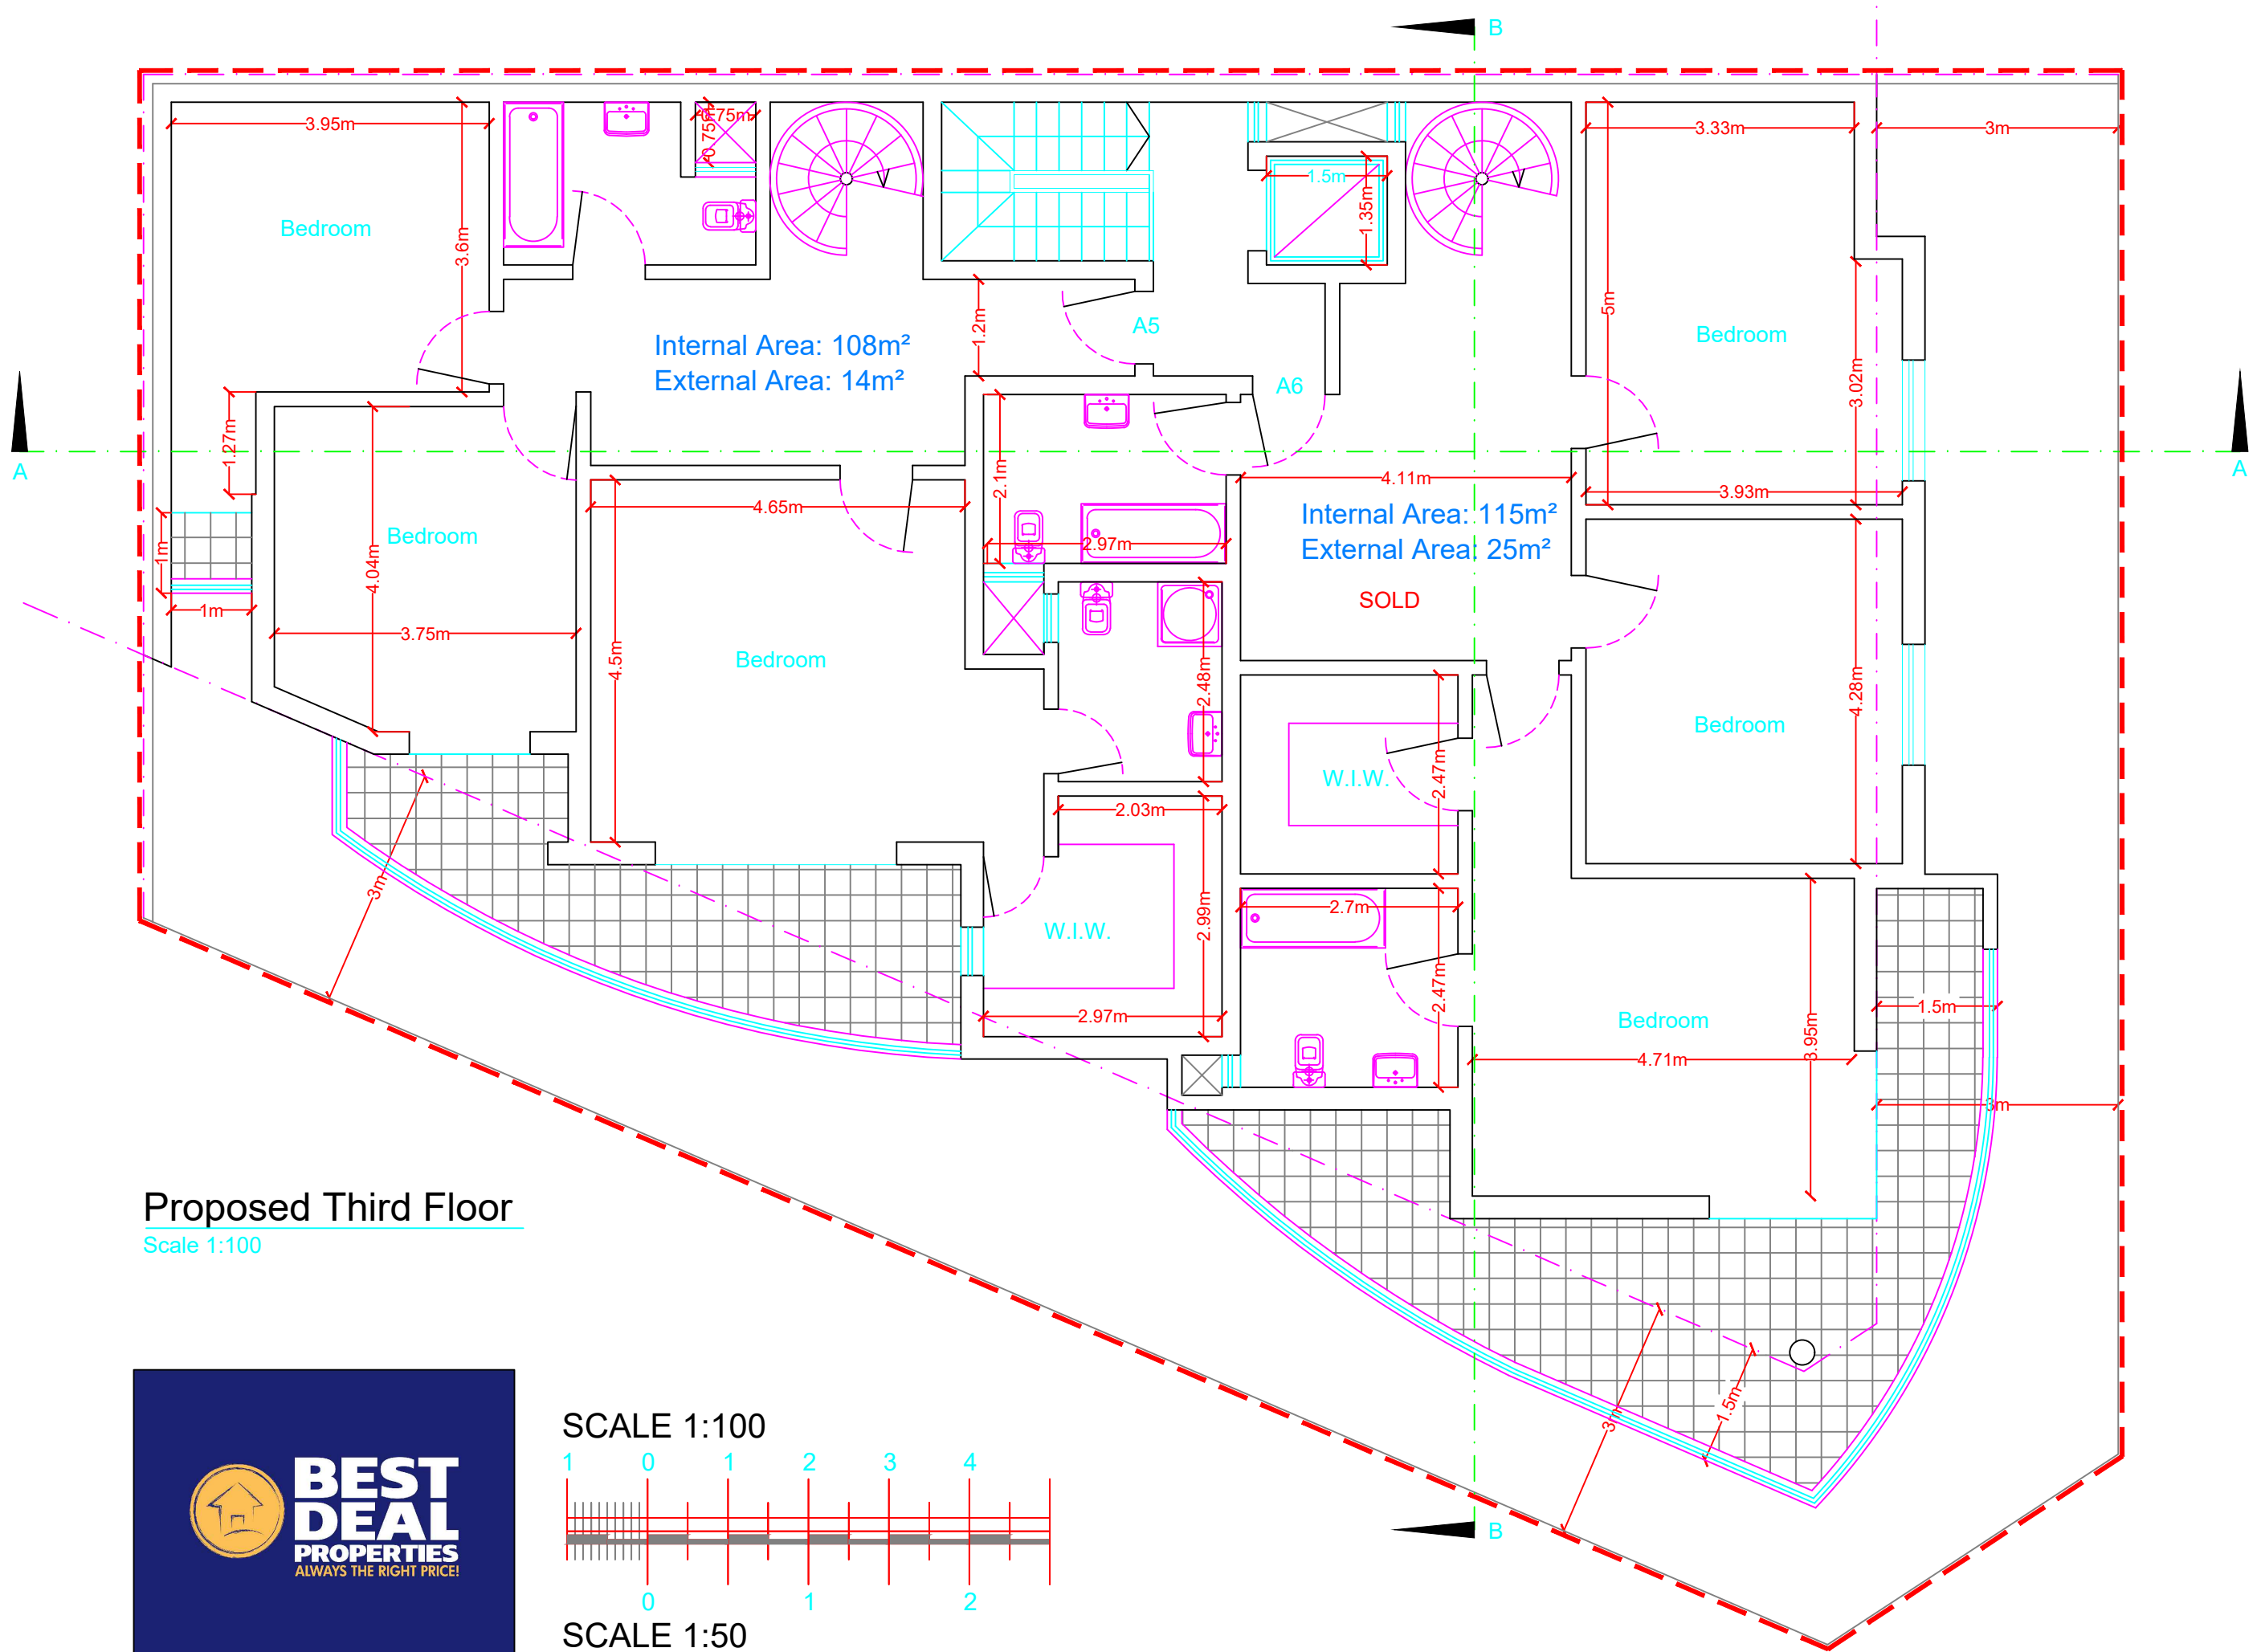


Proposed Third Floor


Scale 1:100



SCALE 1:100

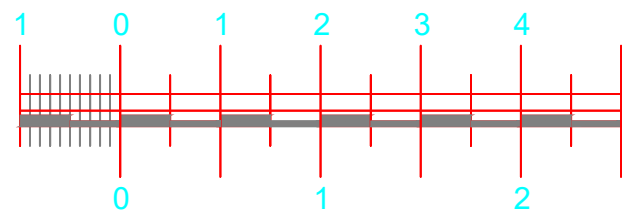

SCALE 1:50

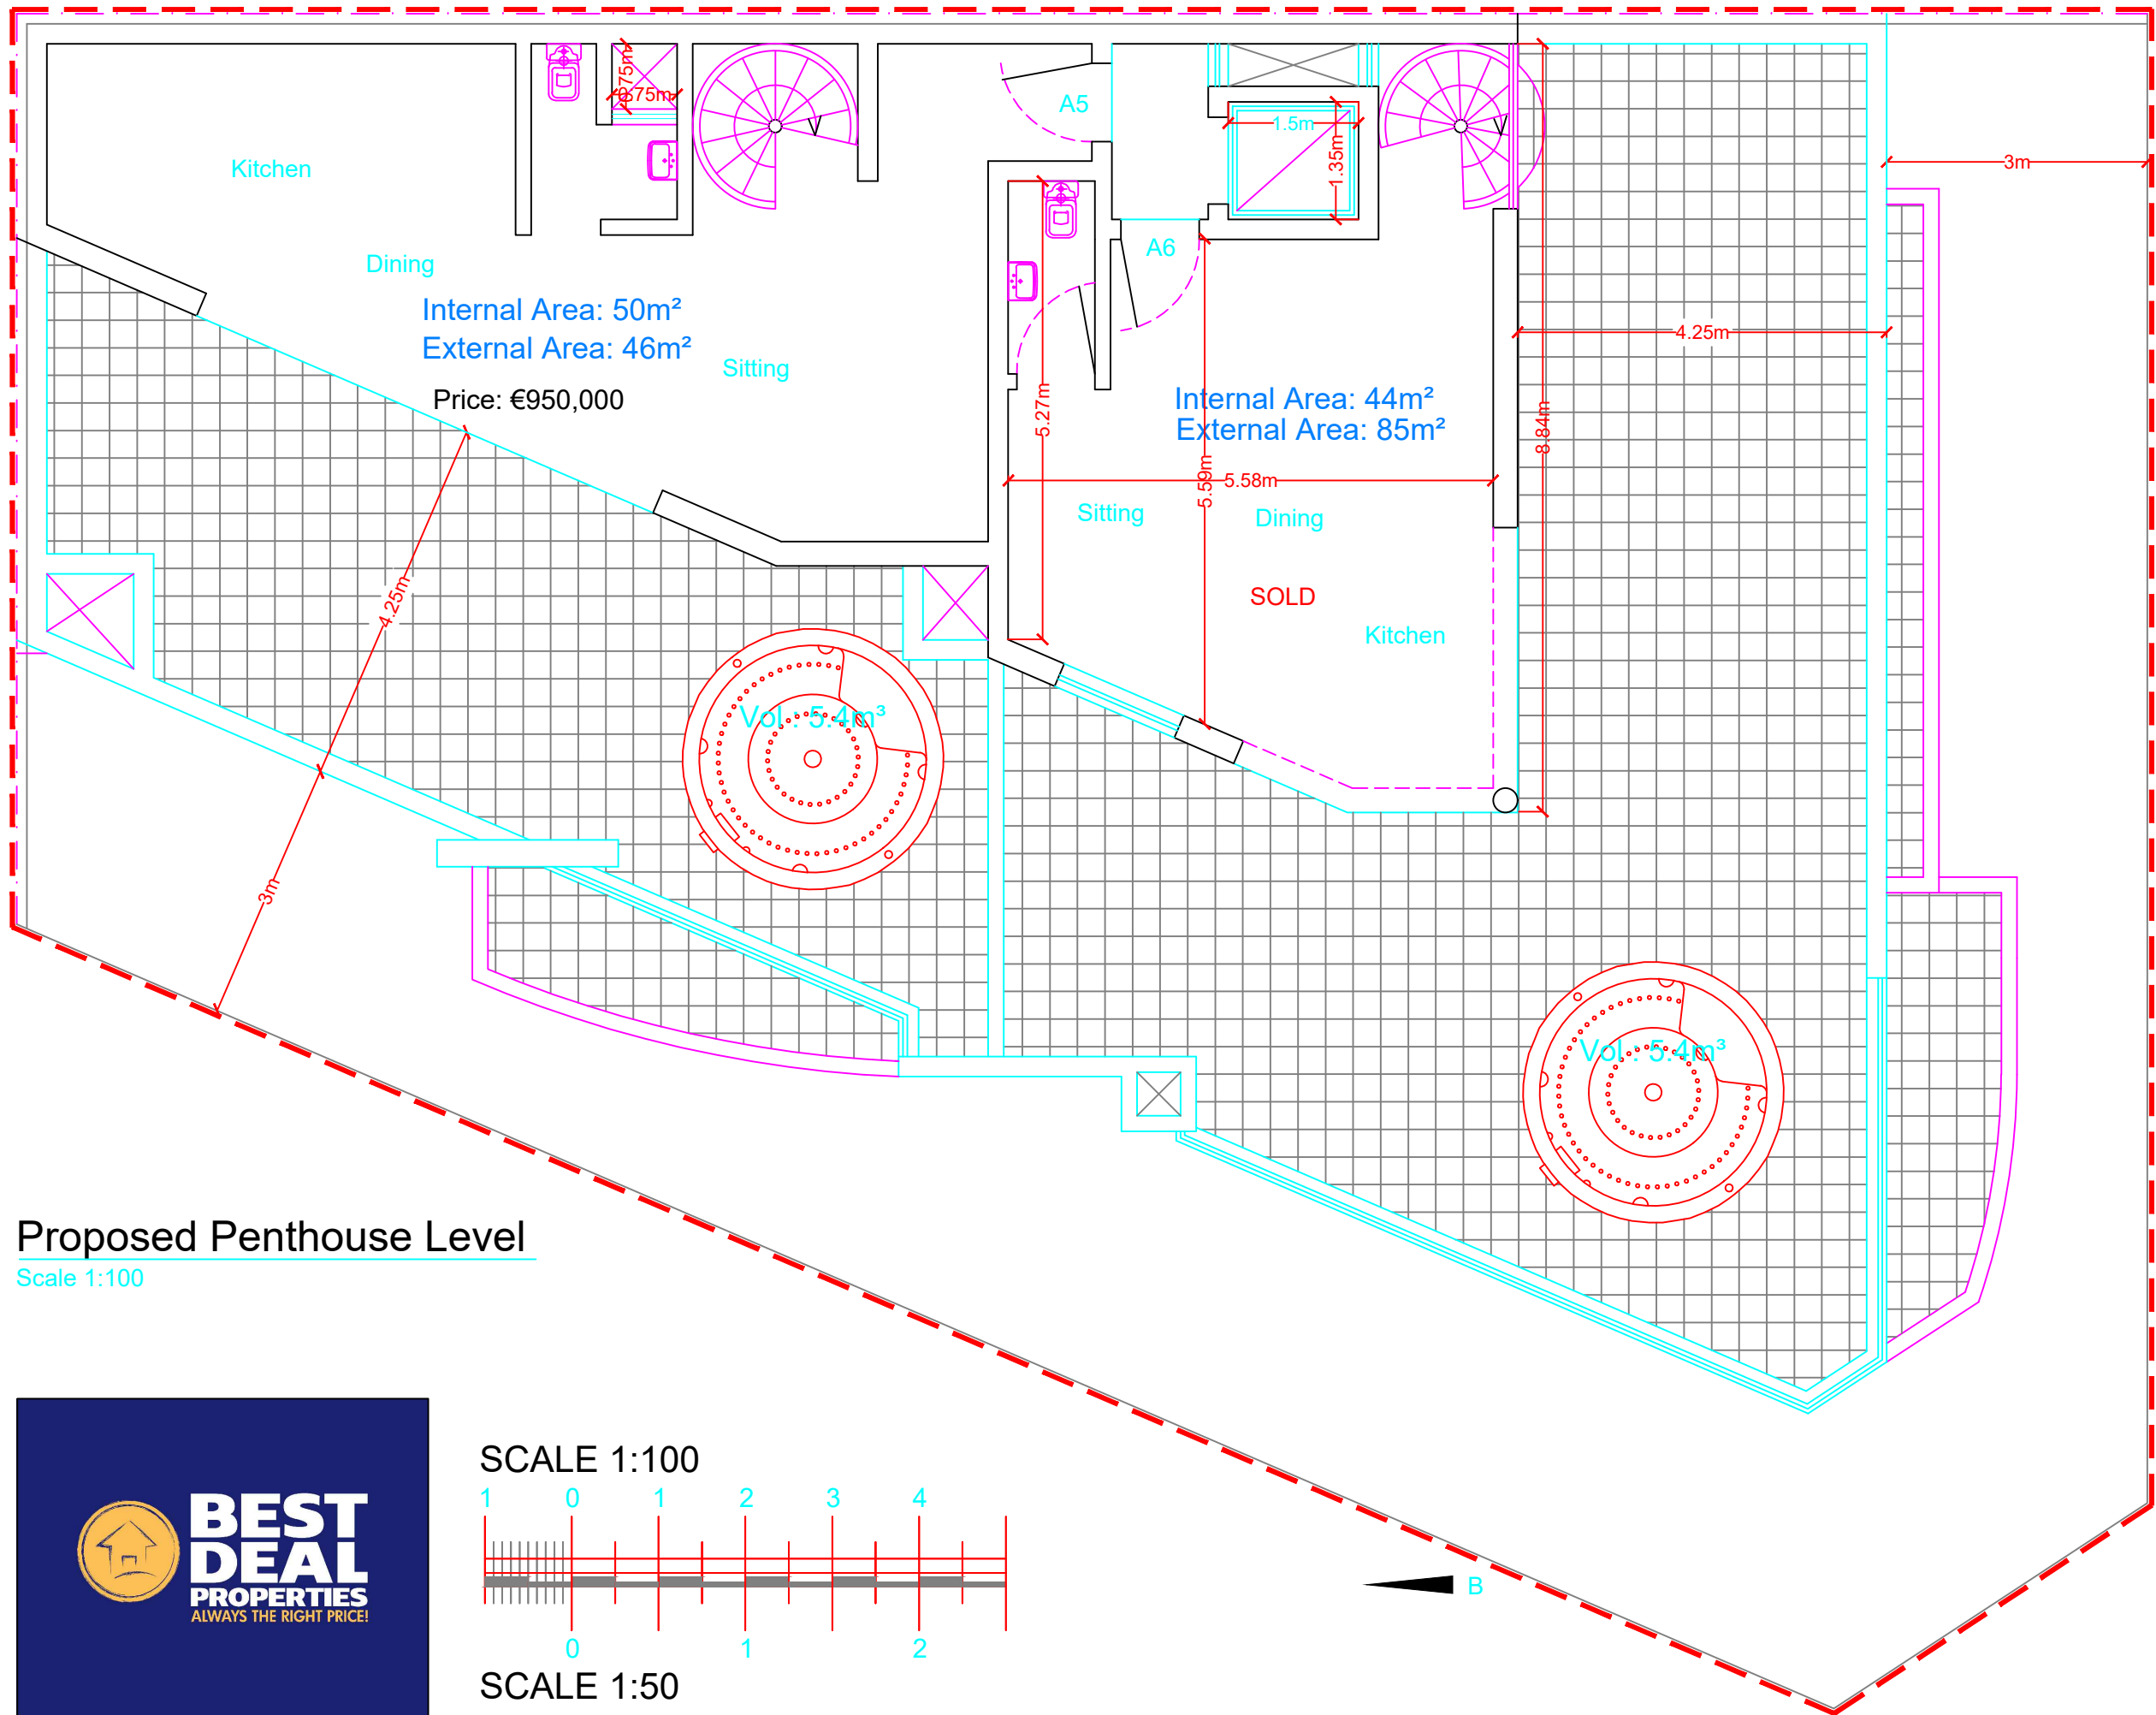


Proposed Penthouse Level

Scale 1:100



SCALE 1:100

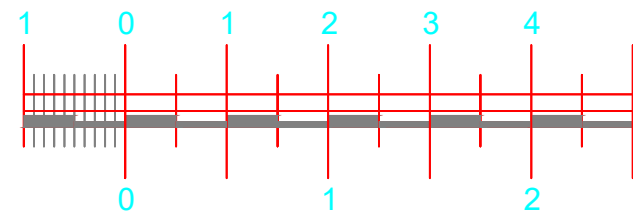

SCALE 1:50

