




**Proposed Basement Level**  
Scale 1:100

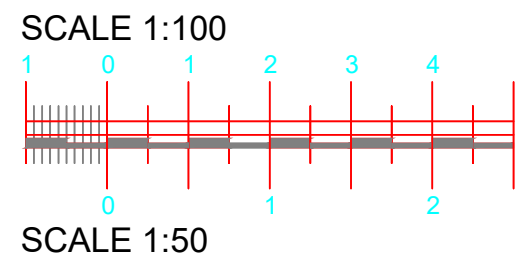


Total Area: M1: 112m<sup>2</sup>  
M2: 191m<sup>2</sup>

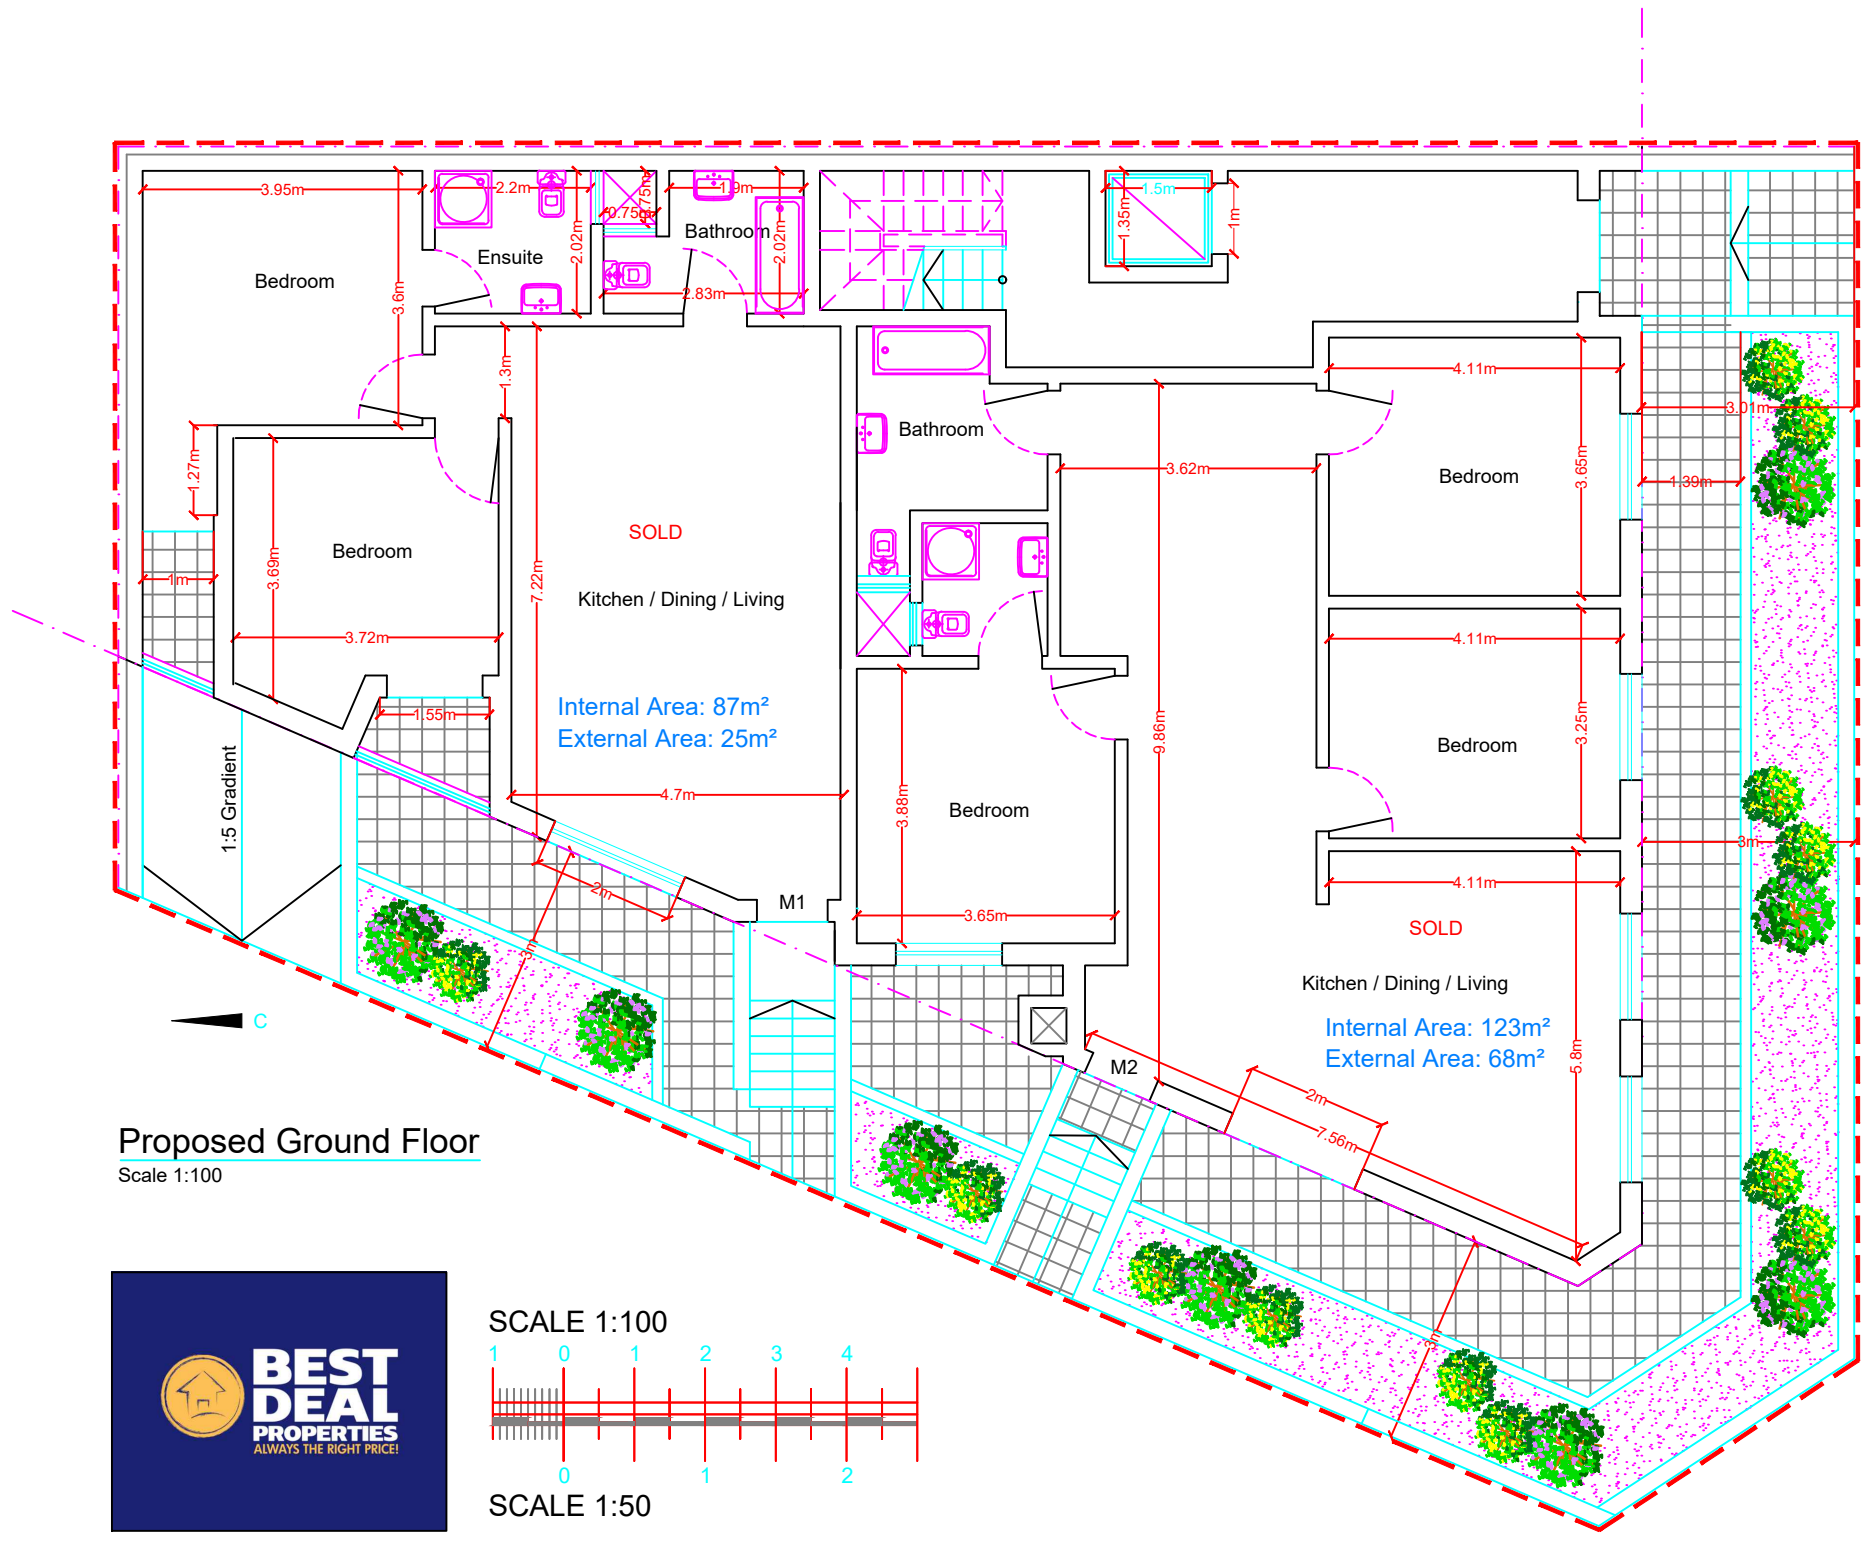


Proposed Ground Floor  
Scale 1:100

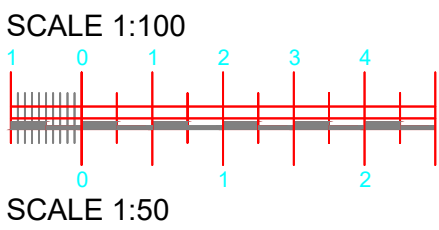


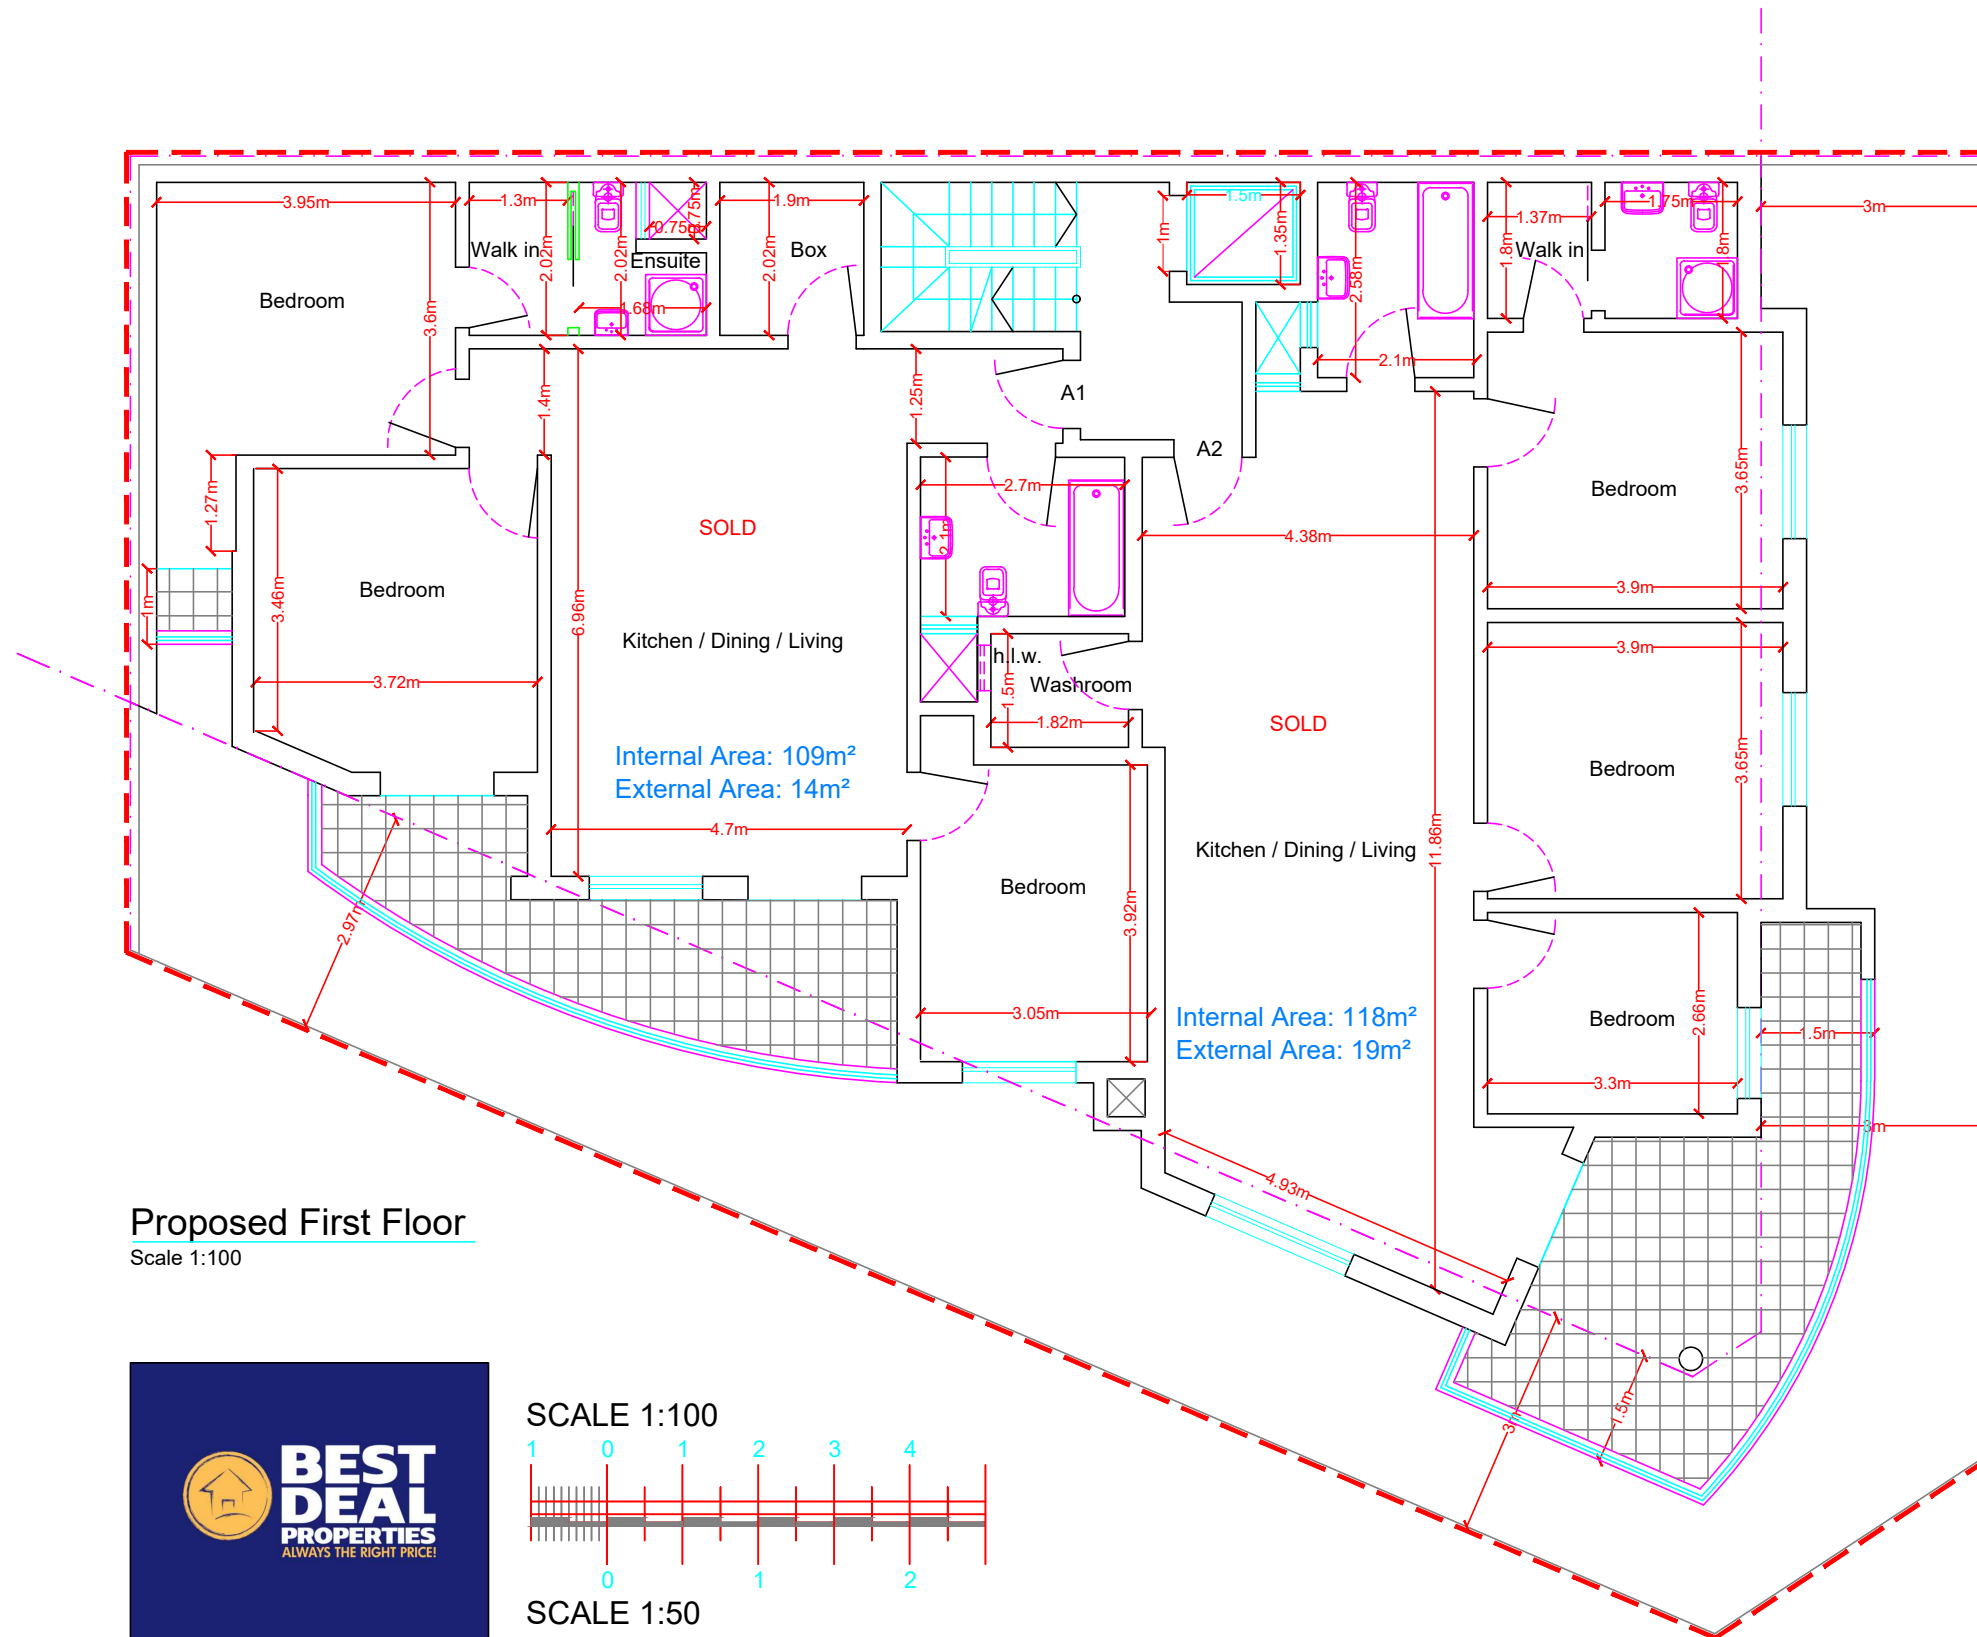


**Proposed First Floor**  
Scale 1:100

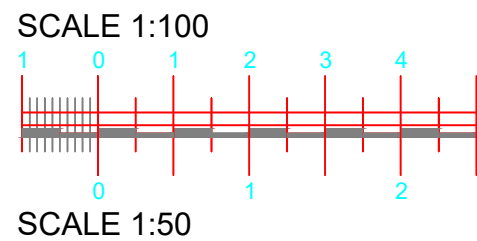


Total Area: A3: 123m<sup>2</sup>  
A4: 137m<sup>2</sup>

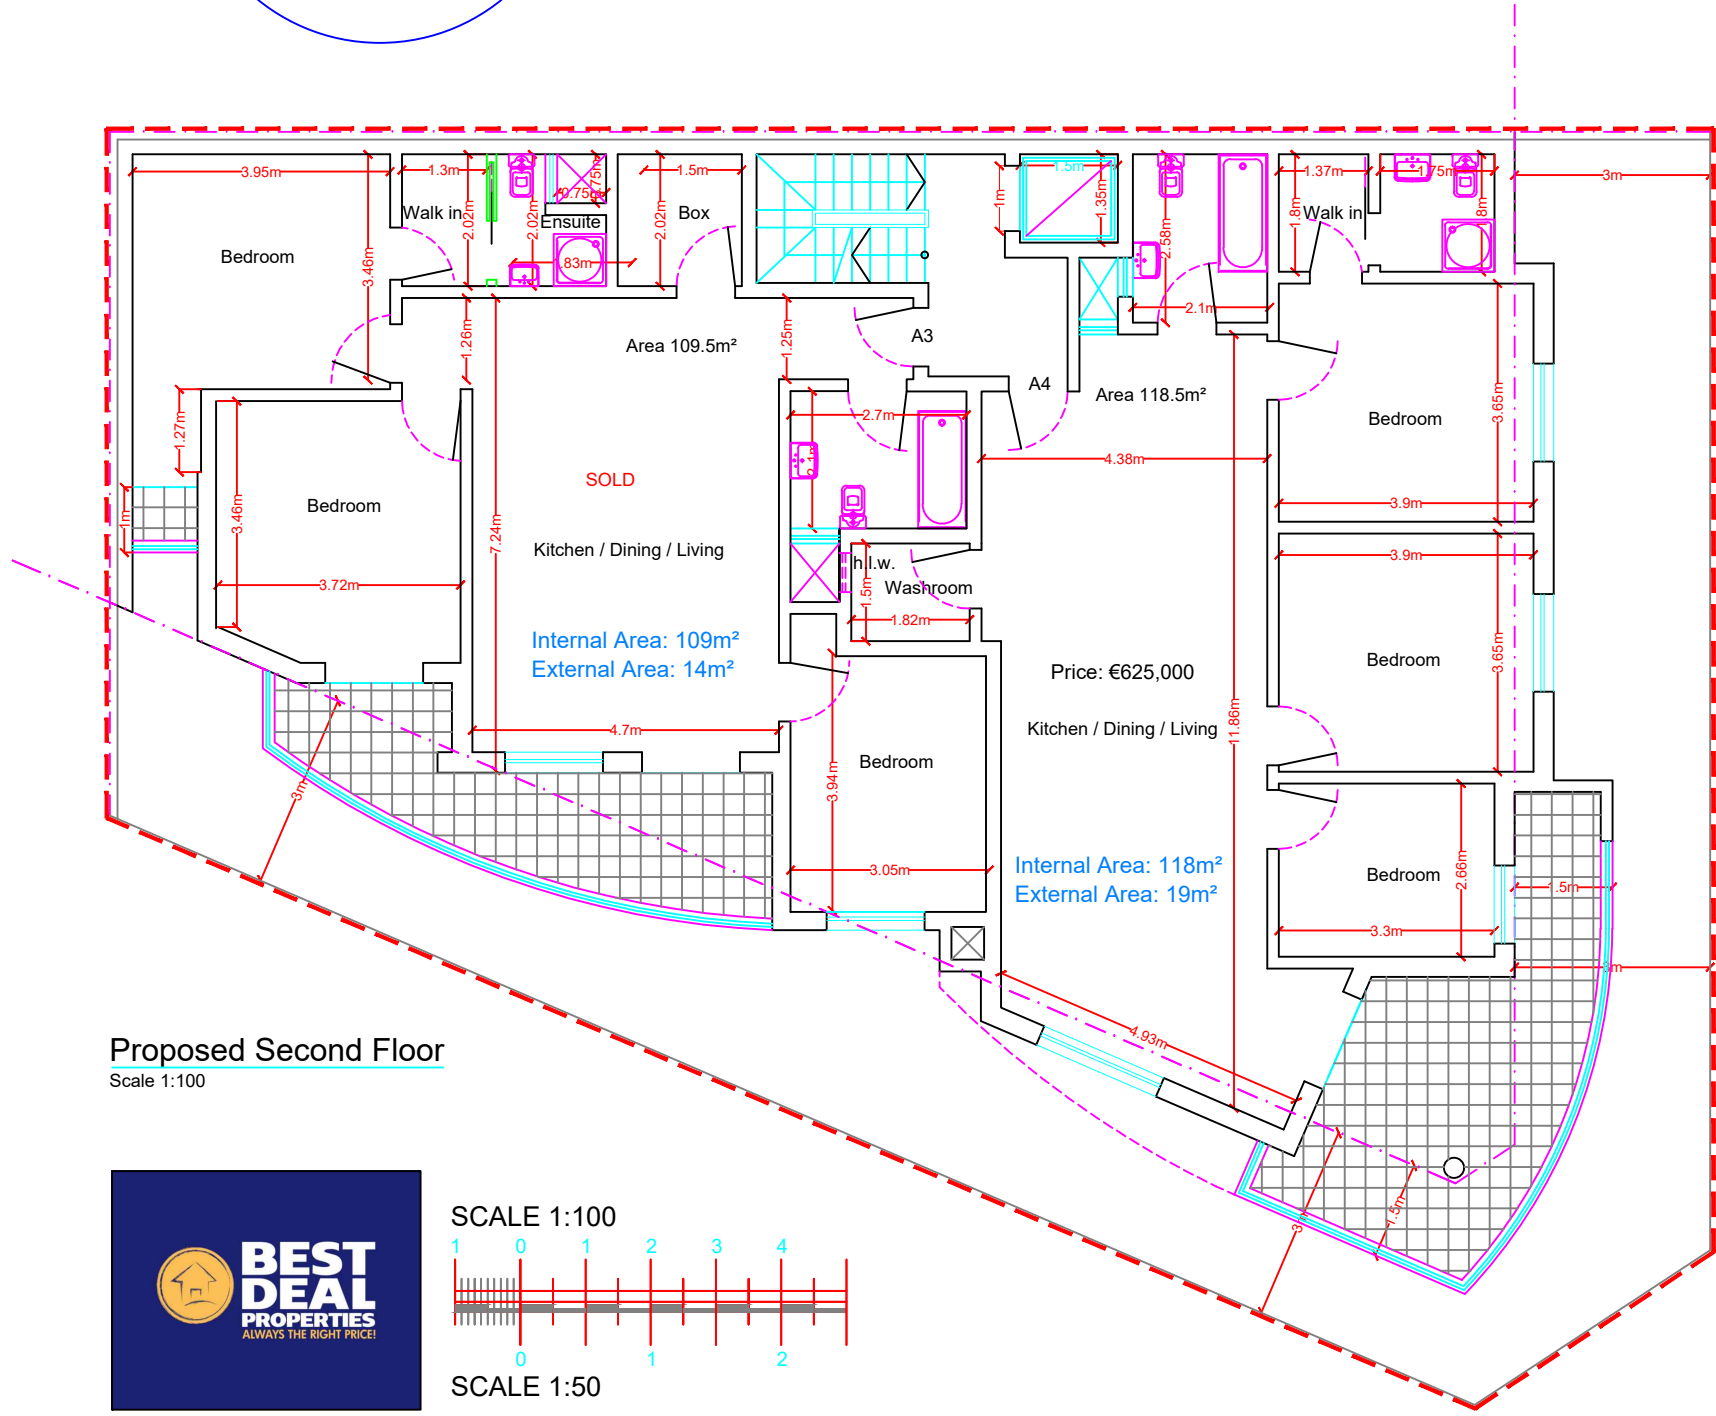


Proposed Second Floor  
Scale 1:100

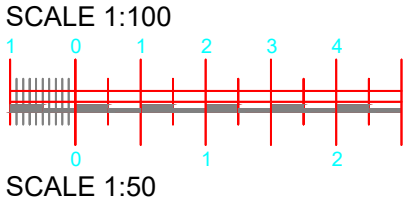

Total Area: A5: 218m<sup>2</sup>  
A6: 241m<sup>2</sup>

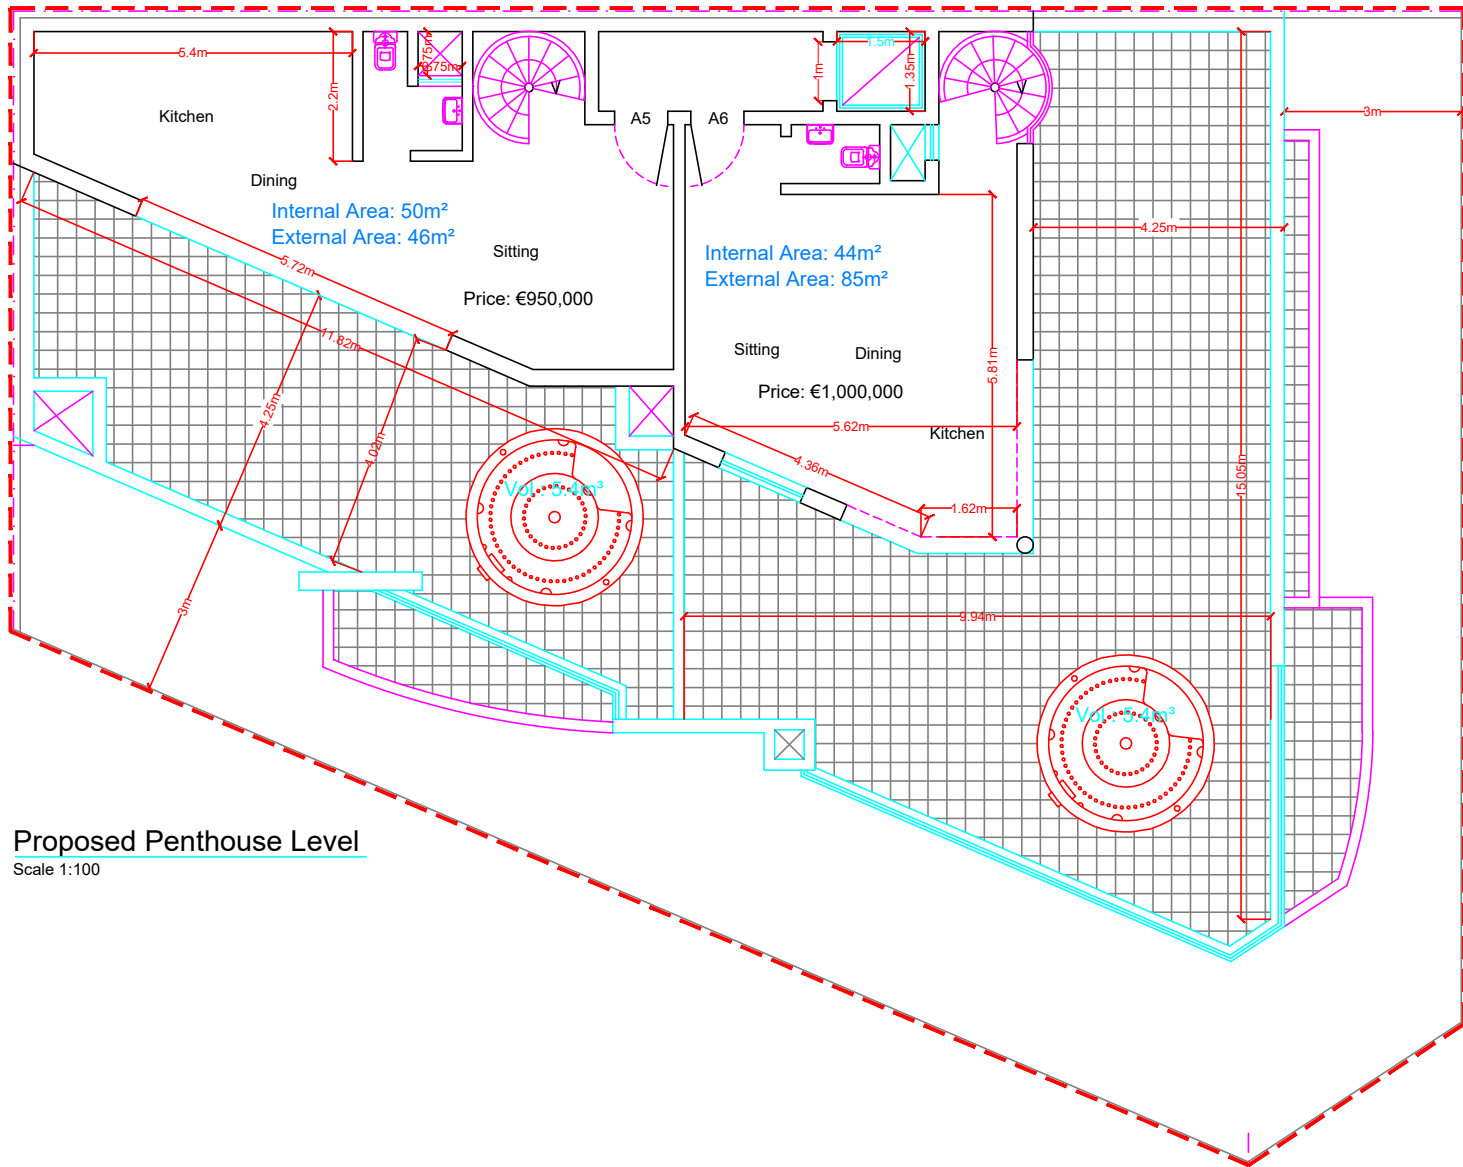

**Proposed Penthouse Level**  
Scale 1:100

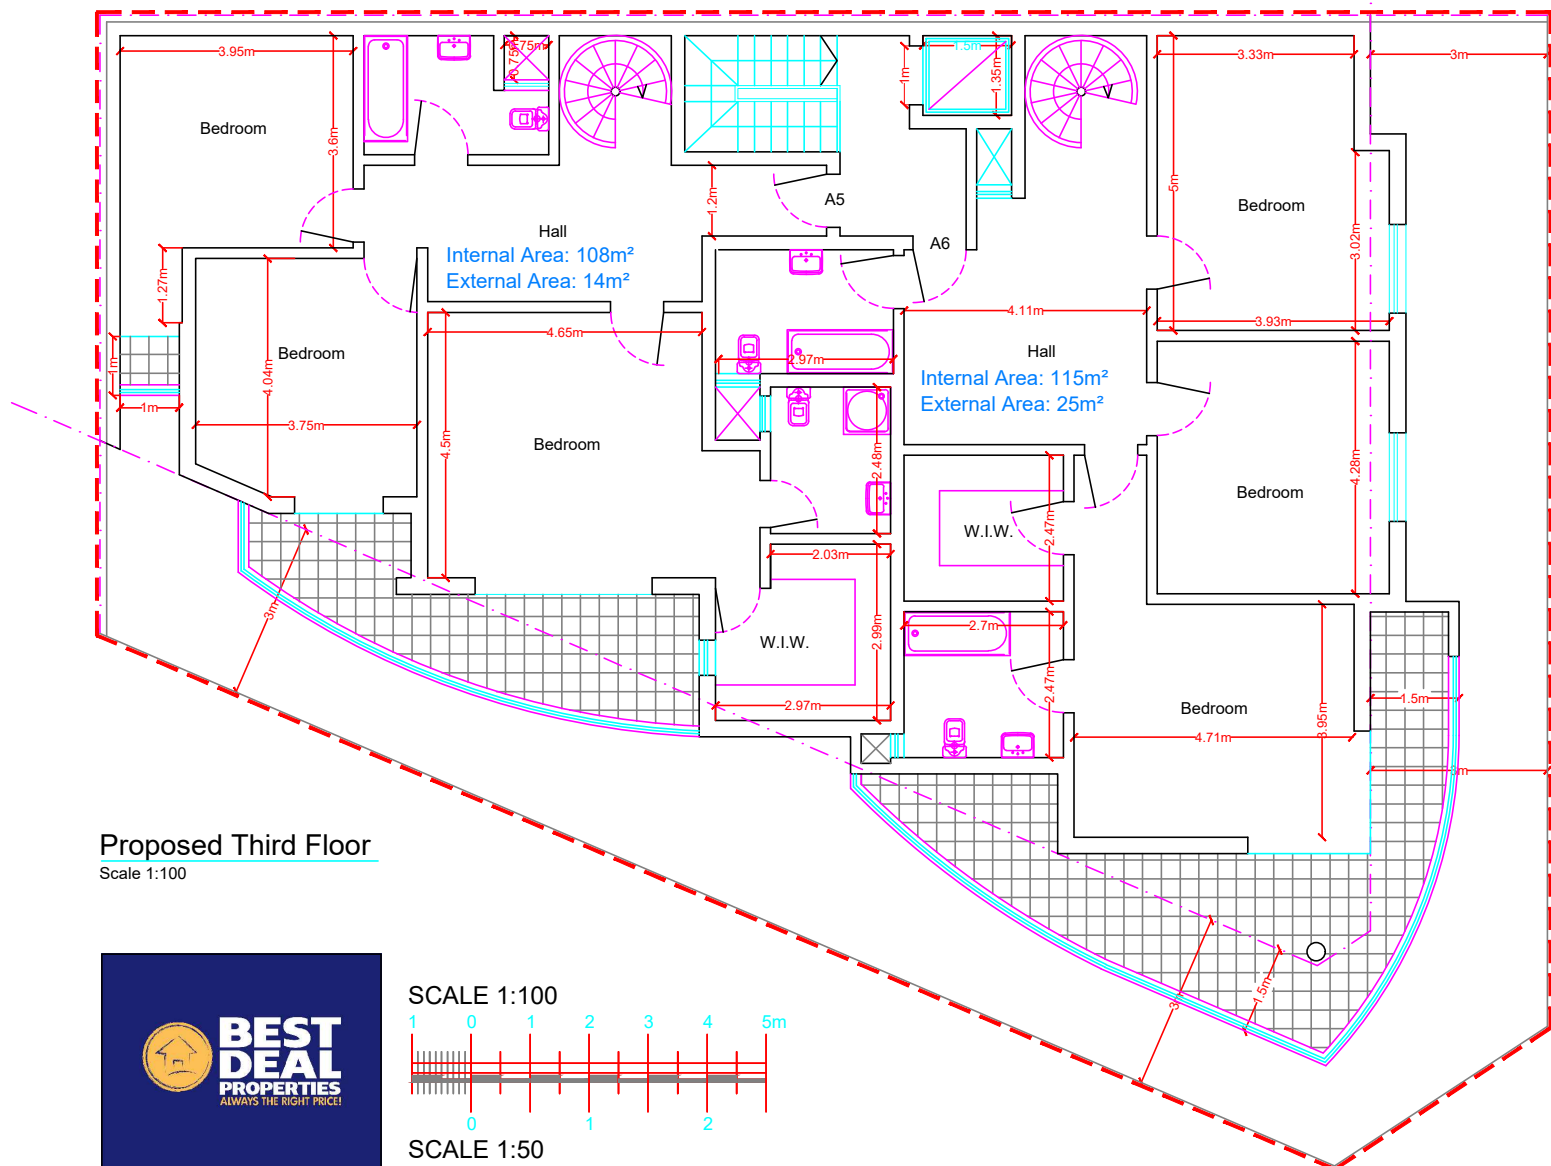

**Proposed Third Floor**  
Scale 1:100

