


Scale 1:100

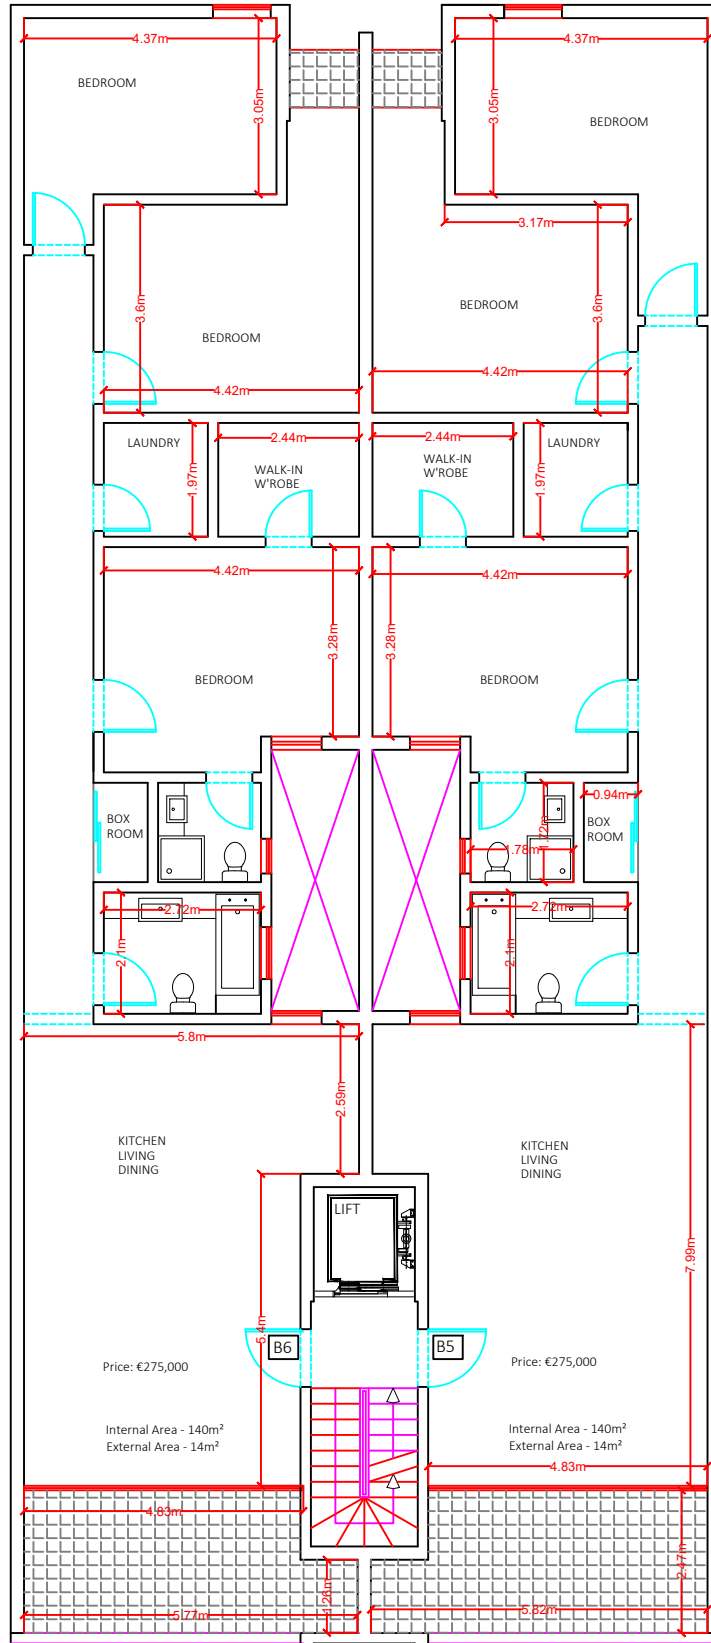

PROPOSED LEVEL 3
SCALE 1:100