


Scale 1:100

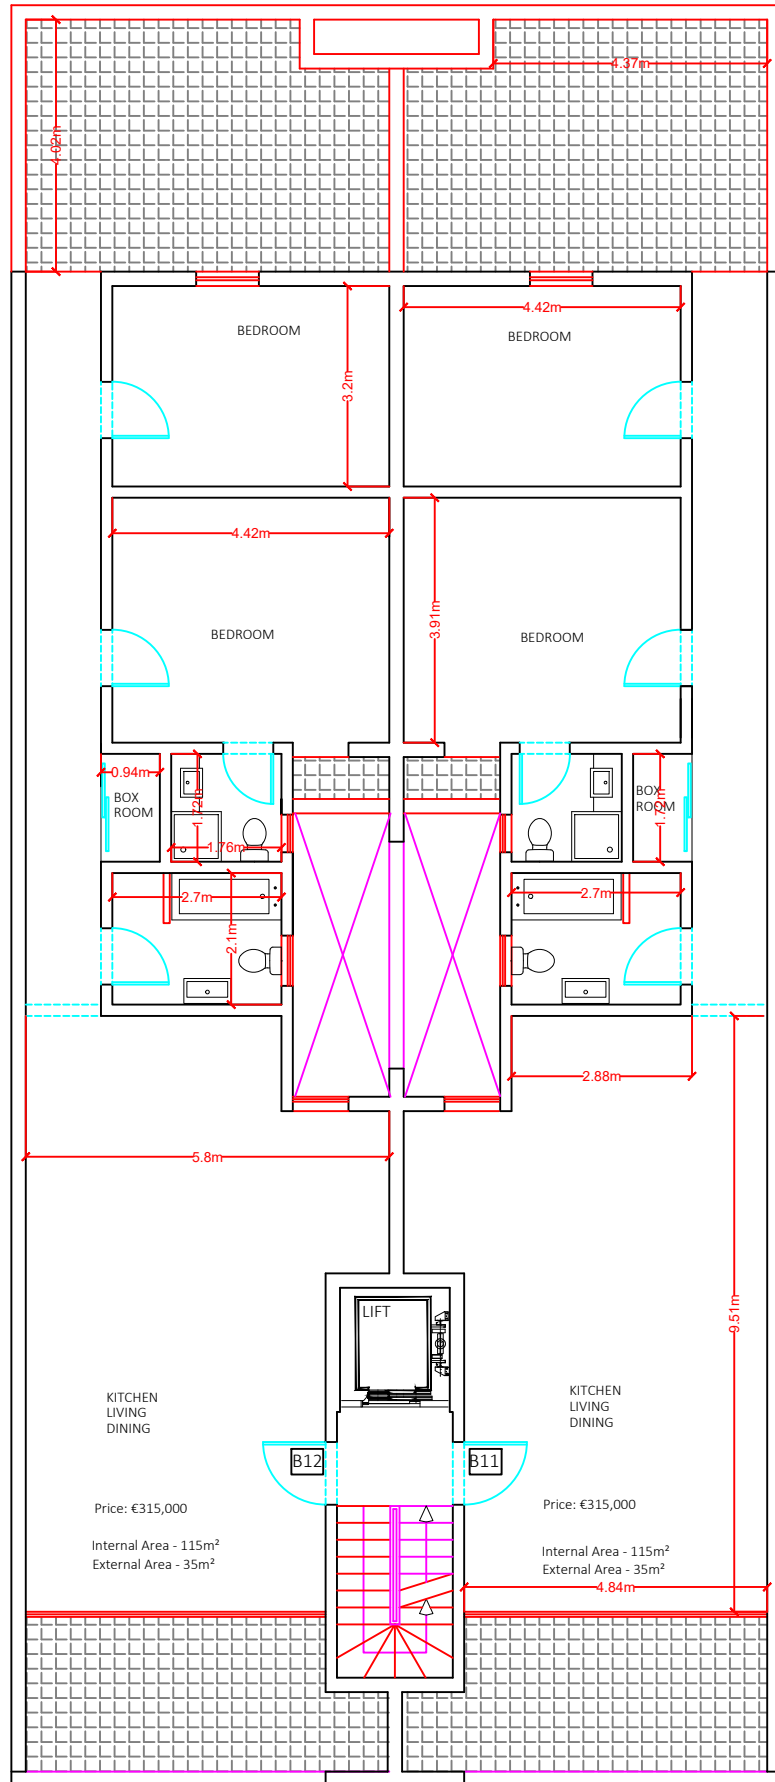

PROPOSED LEVEL 6  
SCALE 1:100