




Scale 1:100

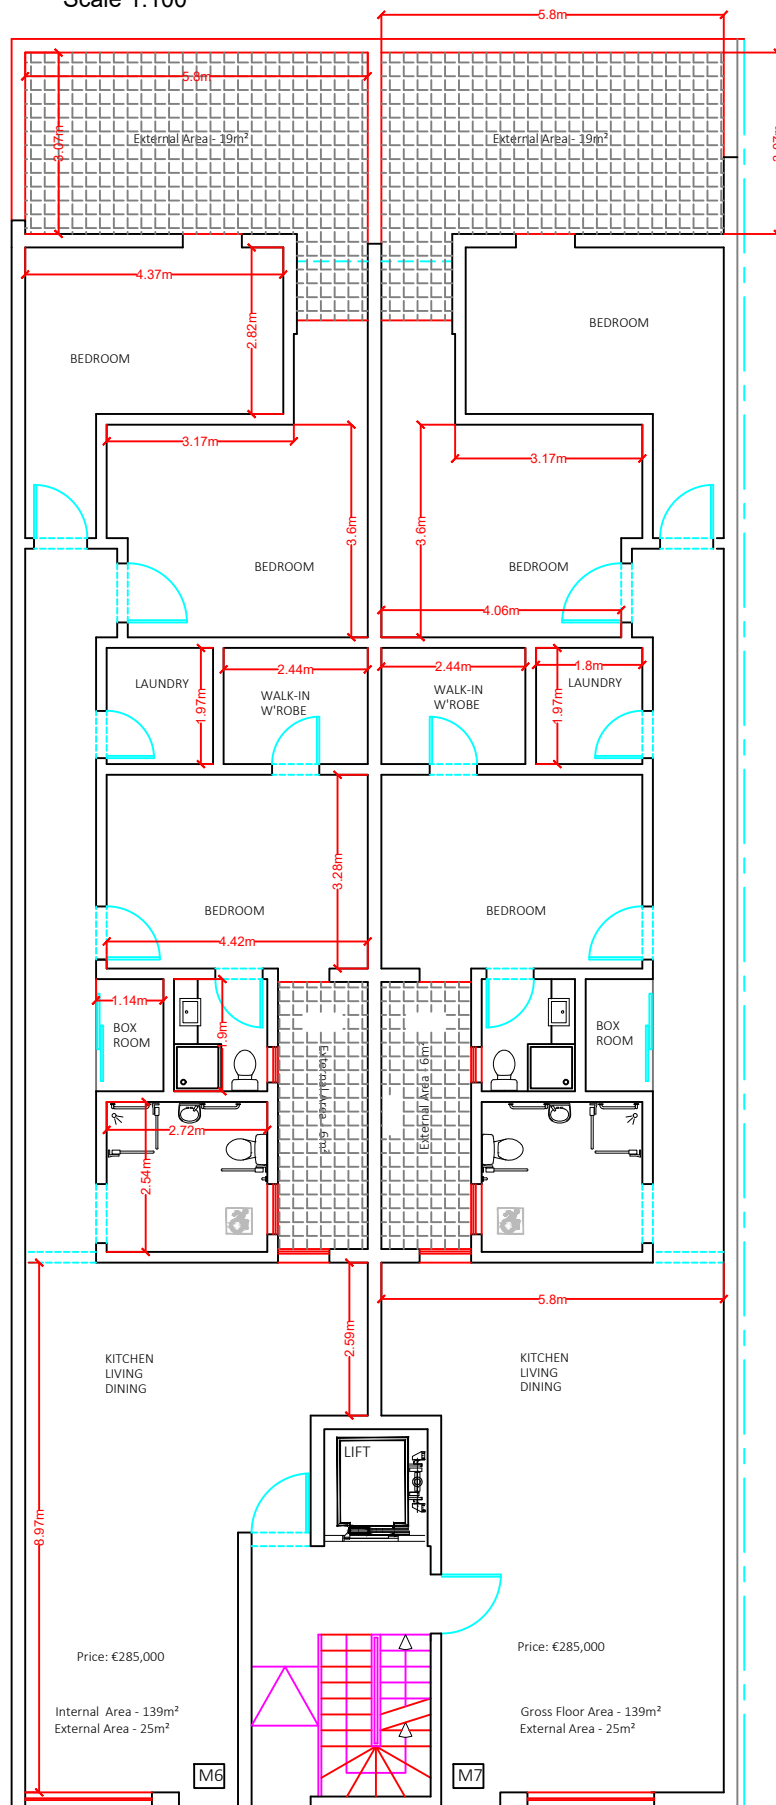

PROPOSED LEVEL 0  
 SCALE 1:100

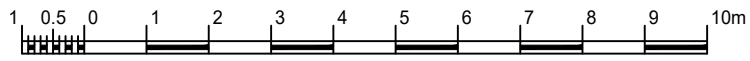


Scale 1:100

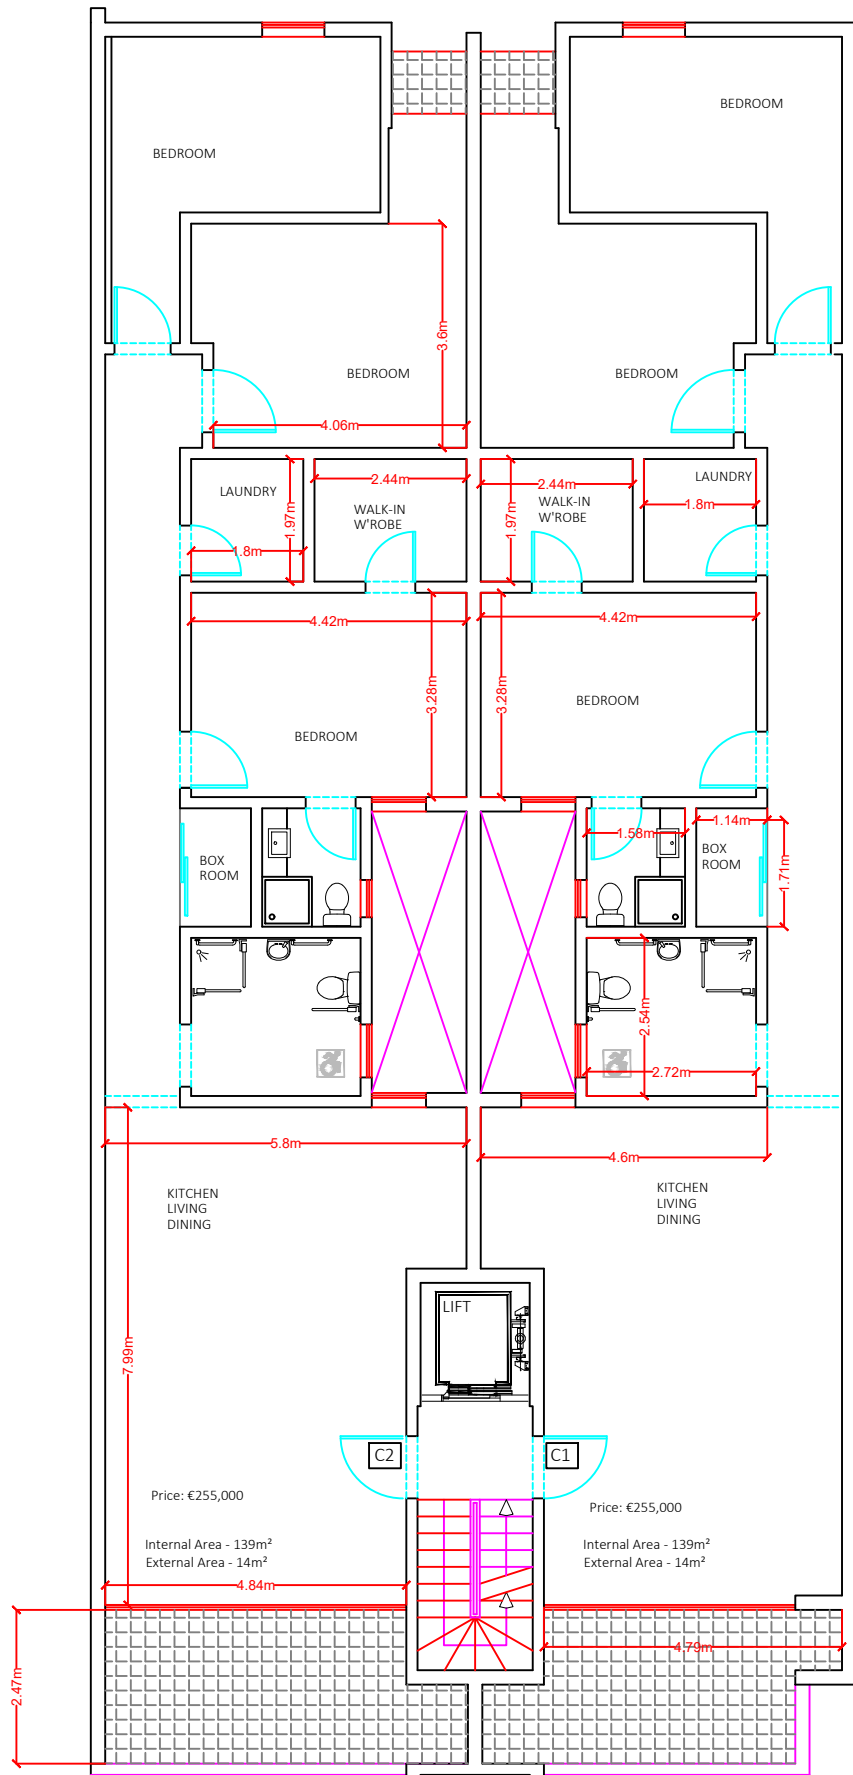


PROPOSED LEVEL 1

SCALE 1:100

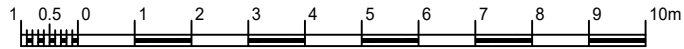

Scale 1:100

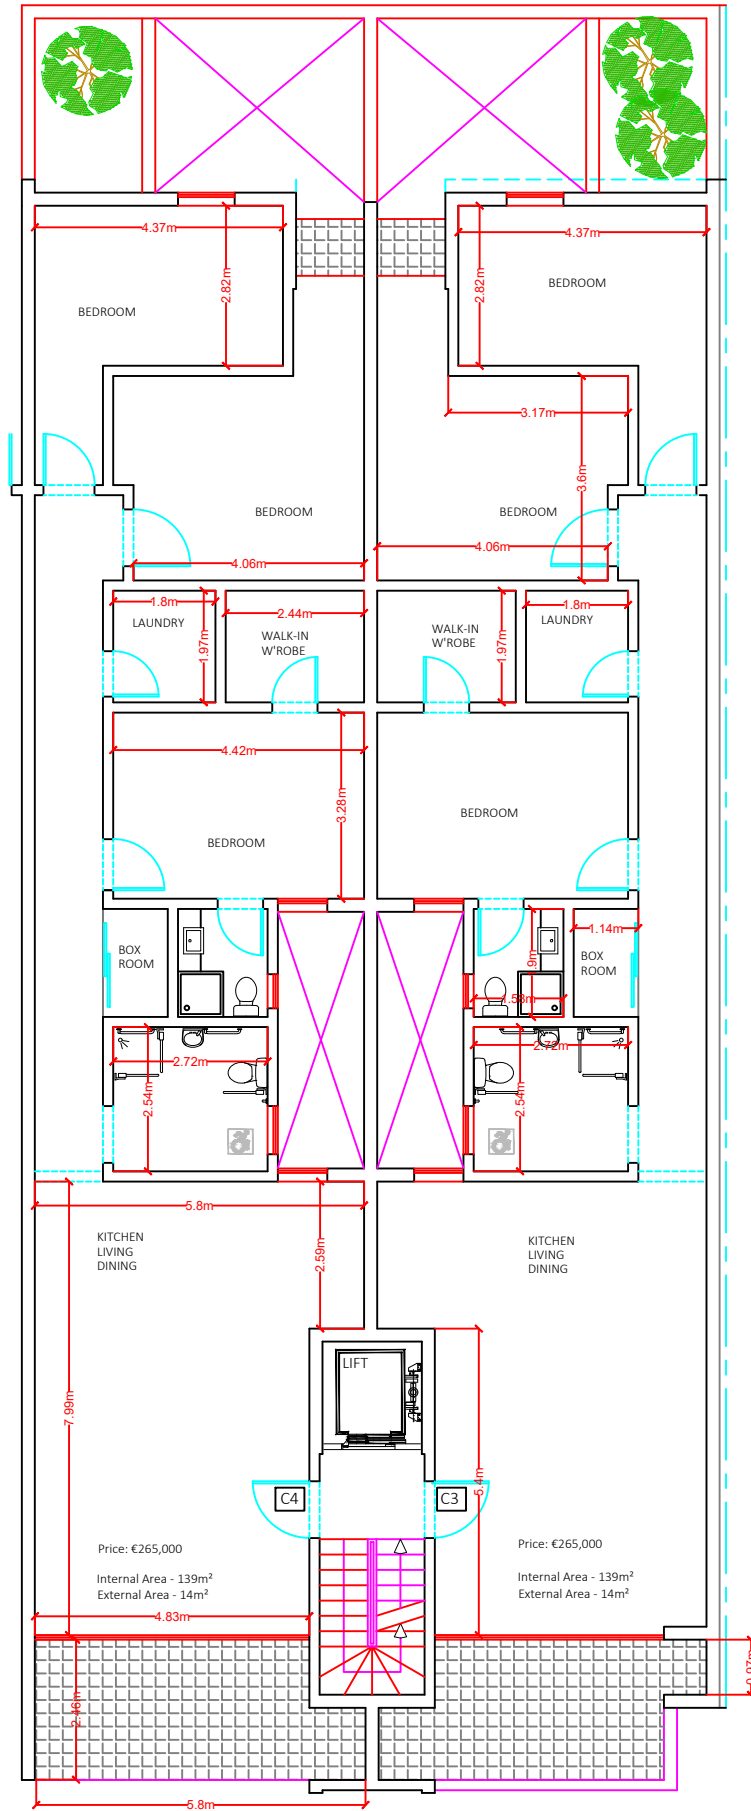


Price: €265,000  
Internal Area - 139m<sup>2</sup>  
External Area - 14m<sup>2</sup>


Price: €265,000  
Internal Area - 139m<sup>2</sup>  
External Area - 14m<sup>2</sup>




PROPOSED LEVEL 2  
SCALE 1:100

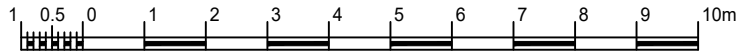


Scale 1:100

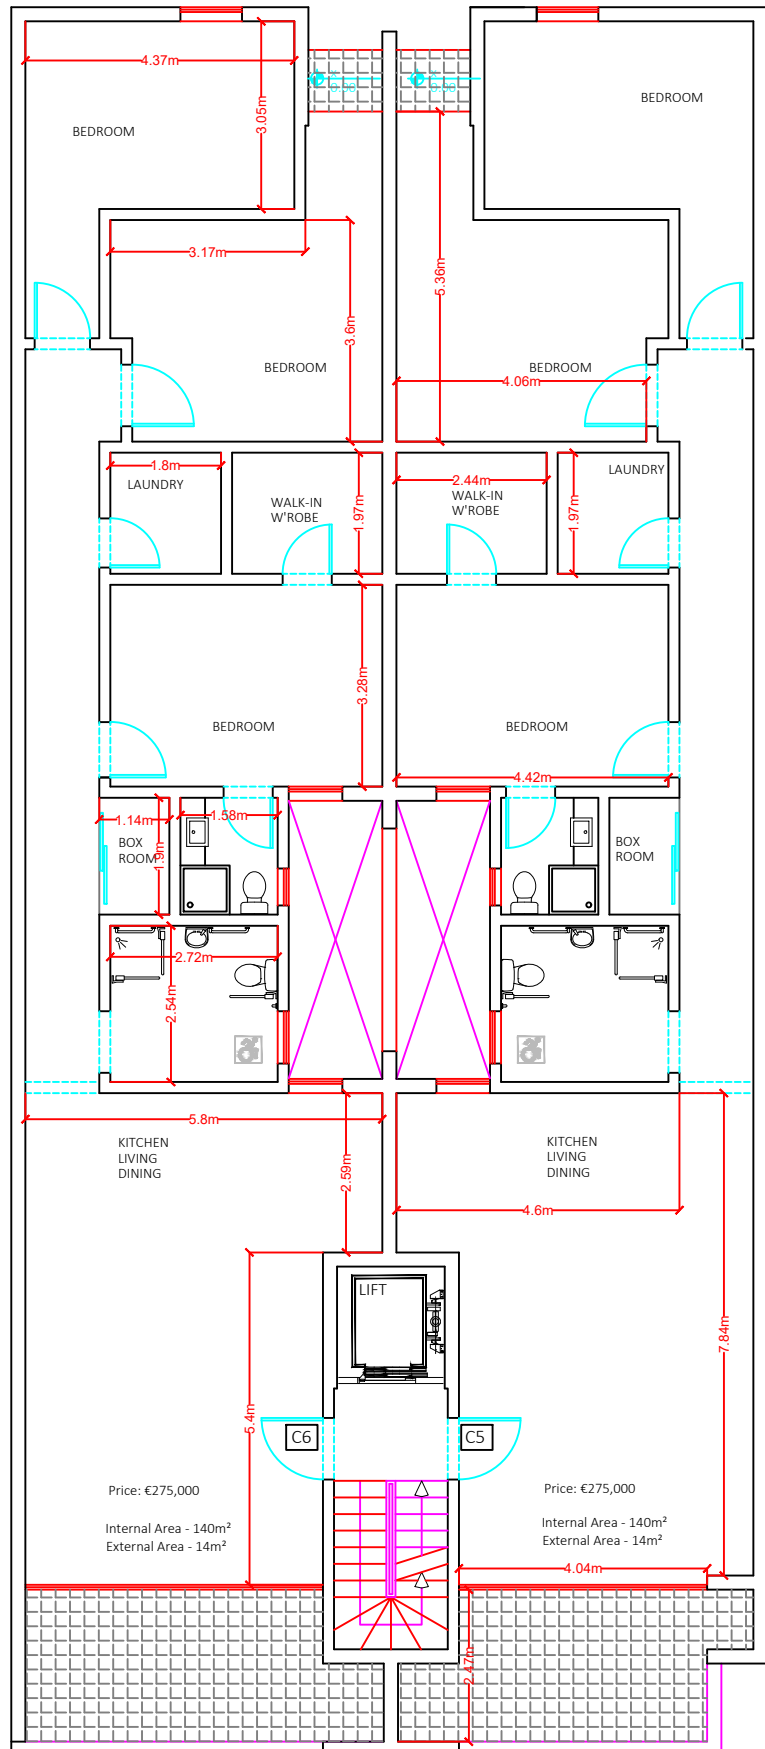


PROPOSED LEVEL 3  
SCALE 1:100

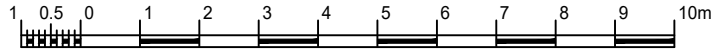


Scale 1:100

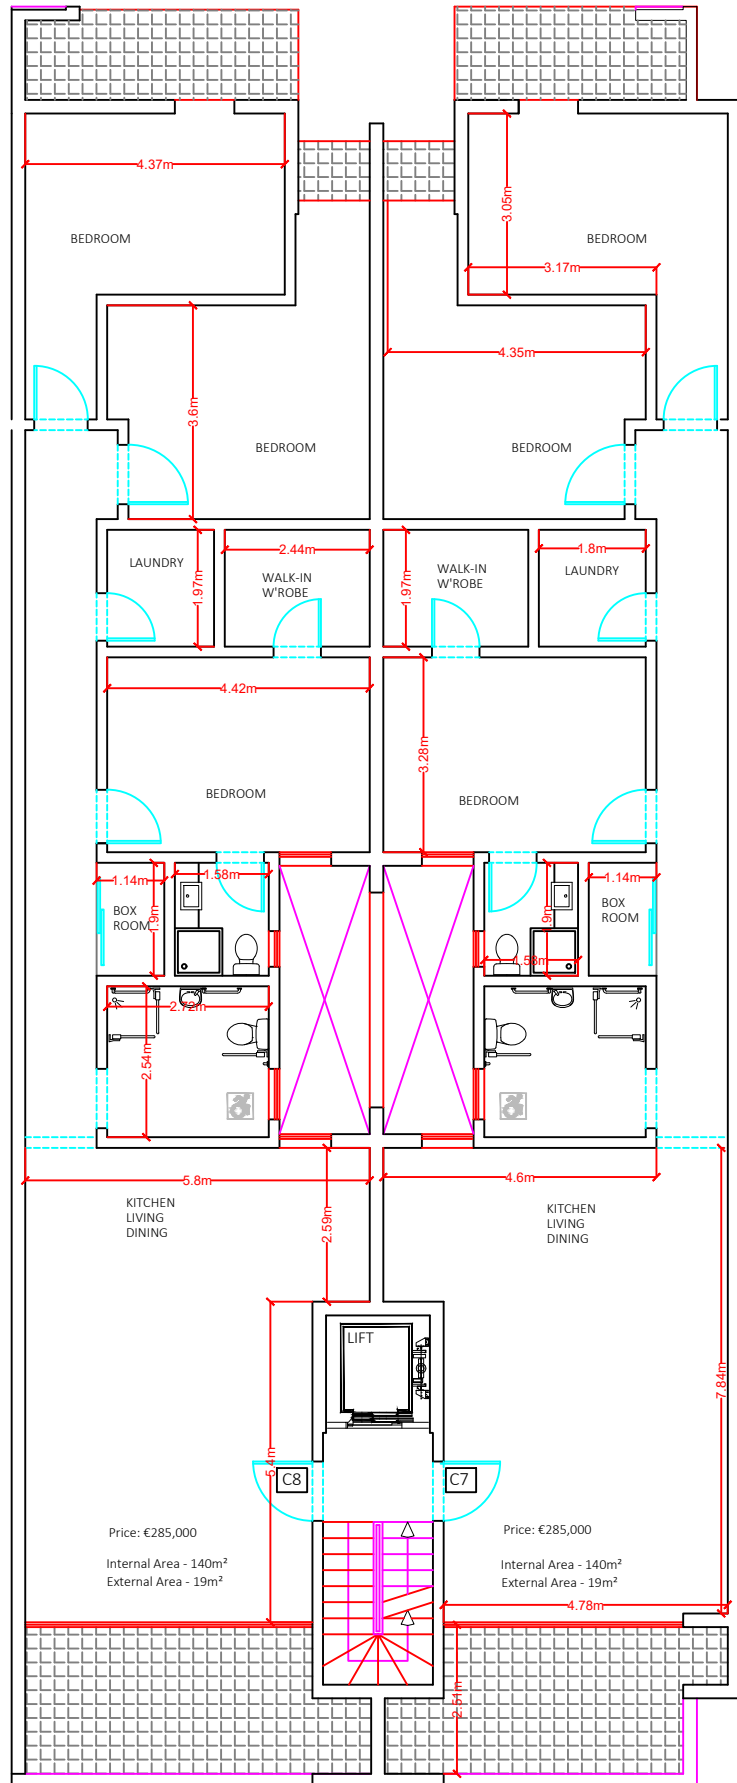

PROPOSED LEVEL 4  
SCALE 1:100

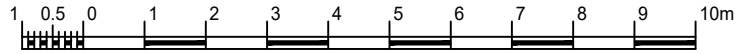


Scale 1:100

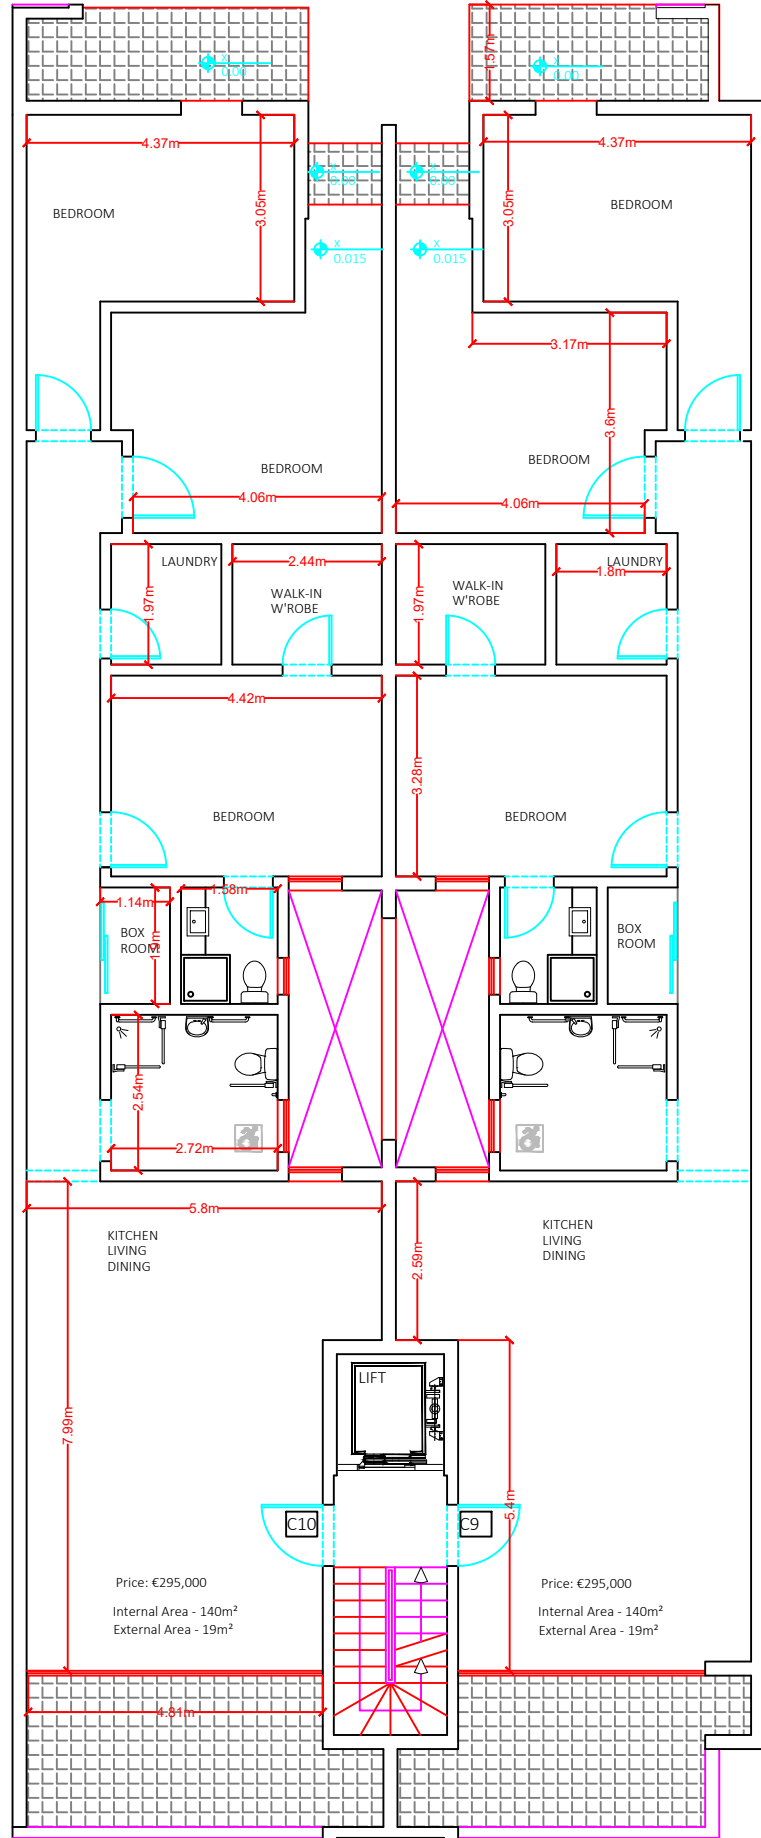


PROPOSED LEVEL 5

SCALE 1:100



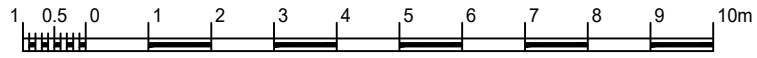

Scale 1:100

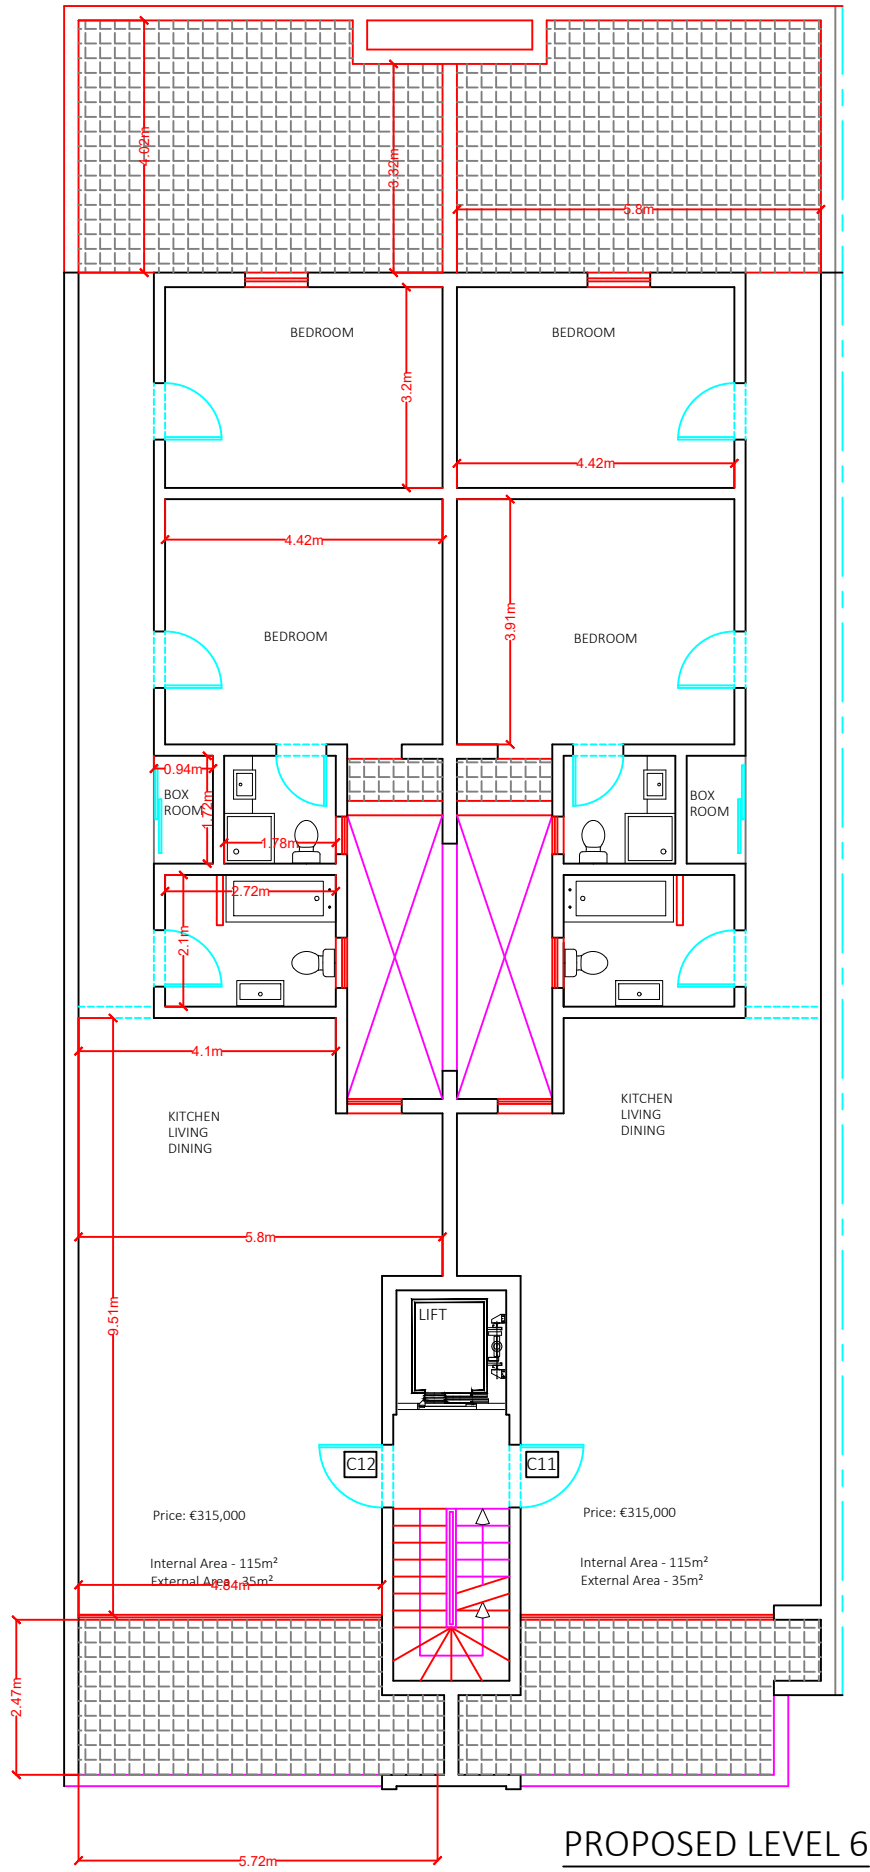

**PROPOSED LEVEL 6**  
SCALE 1:100

