


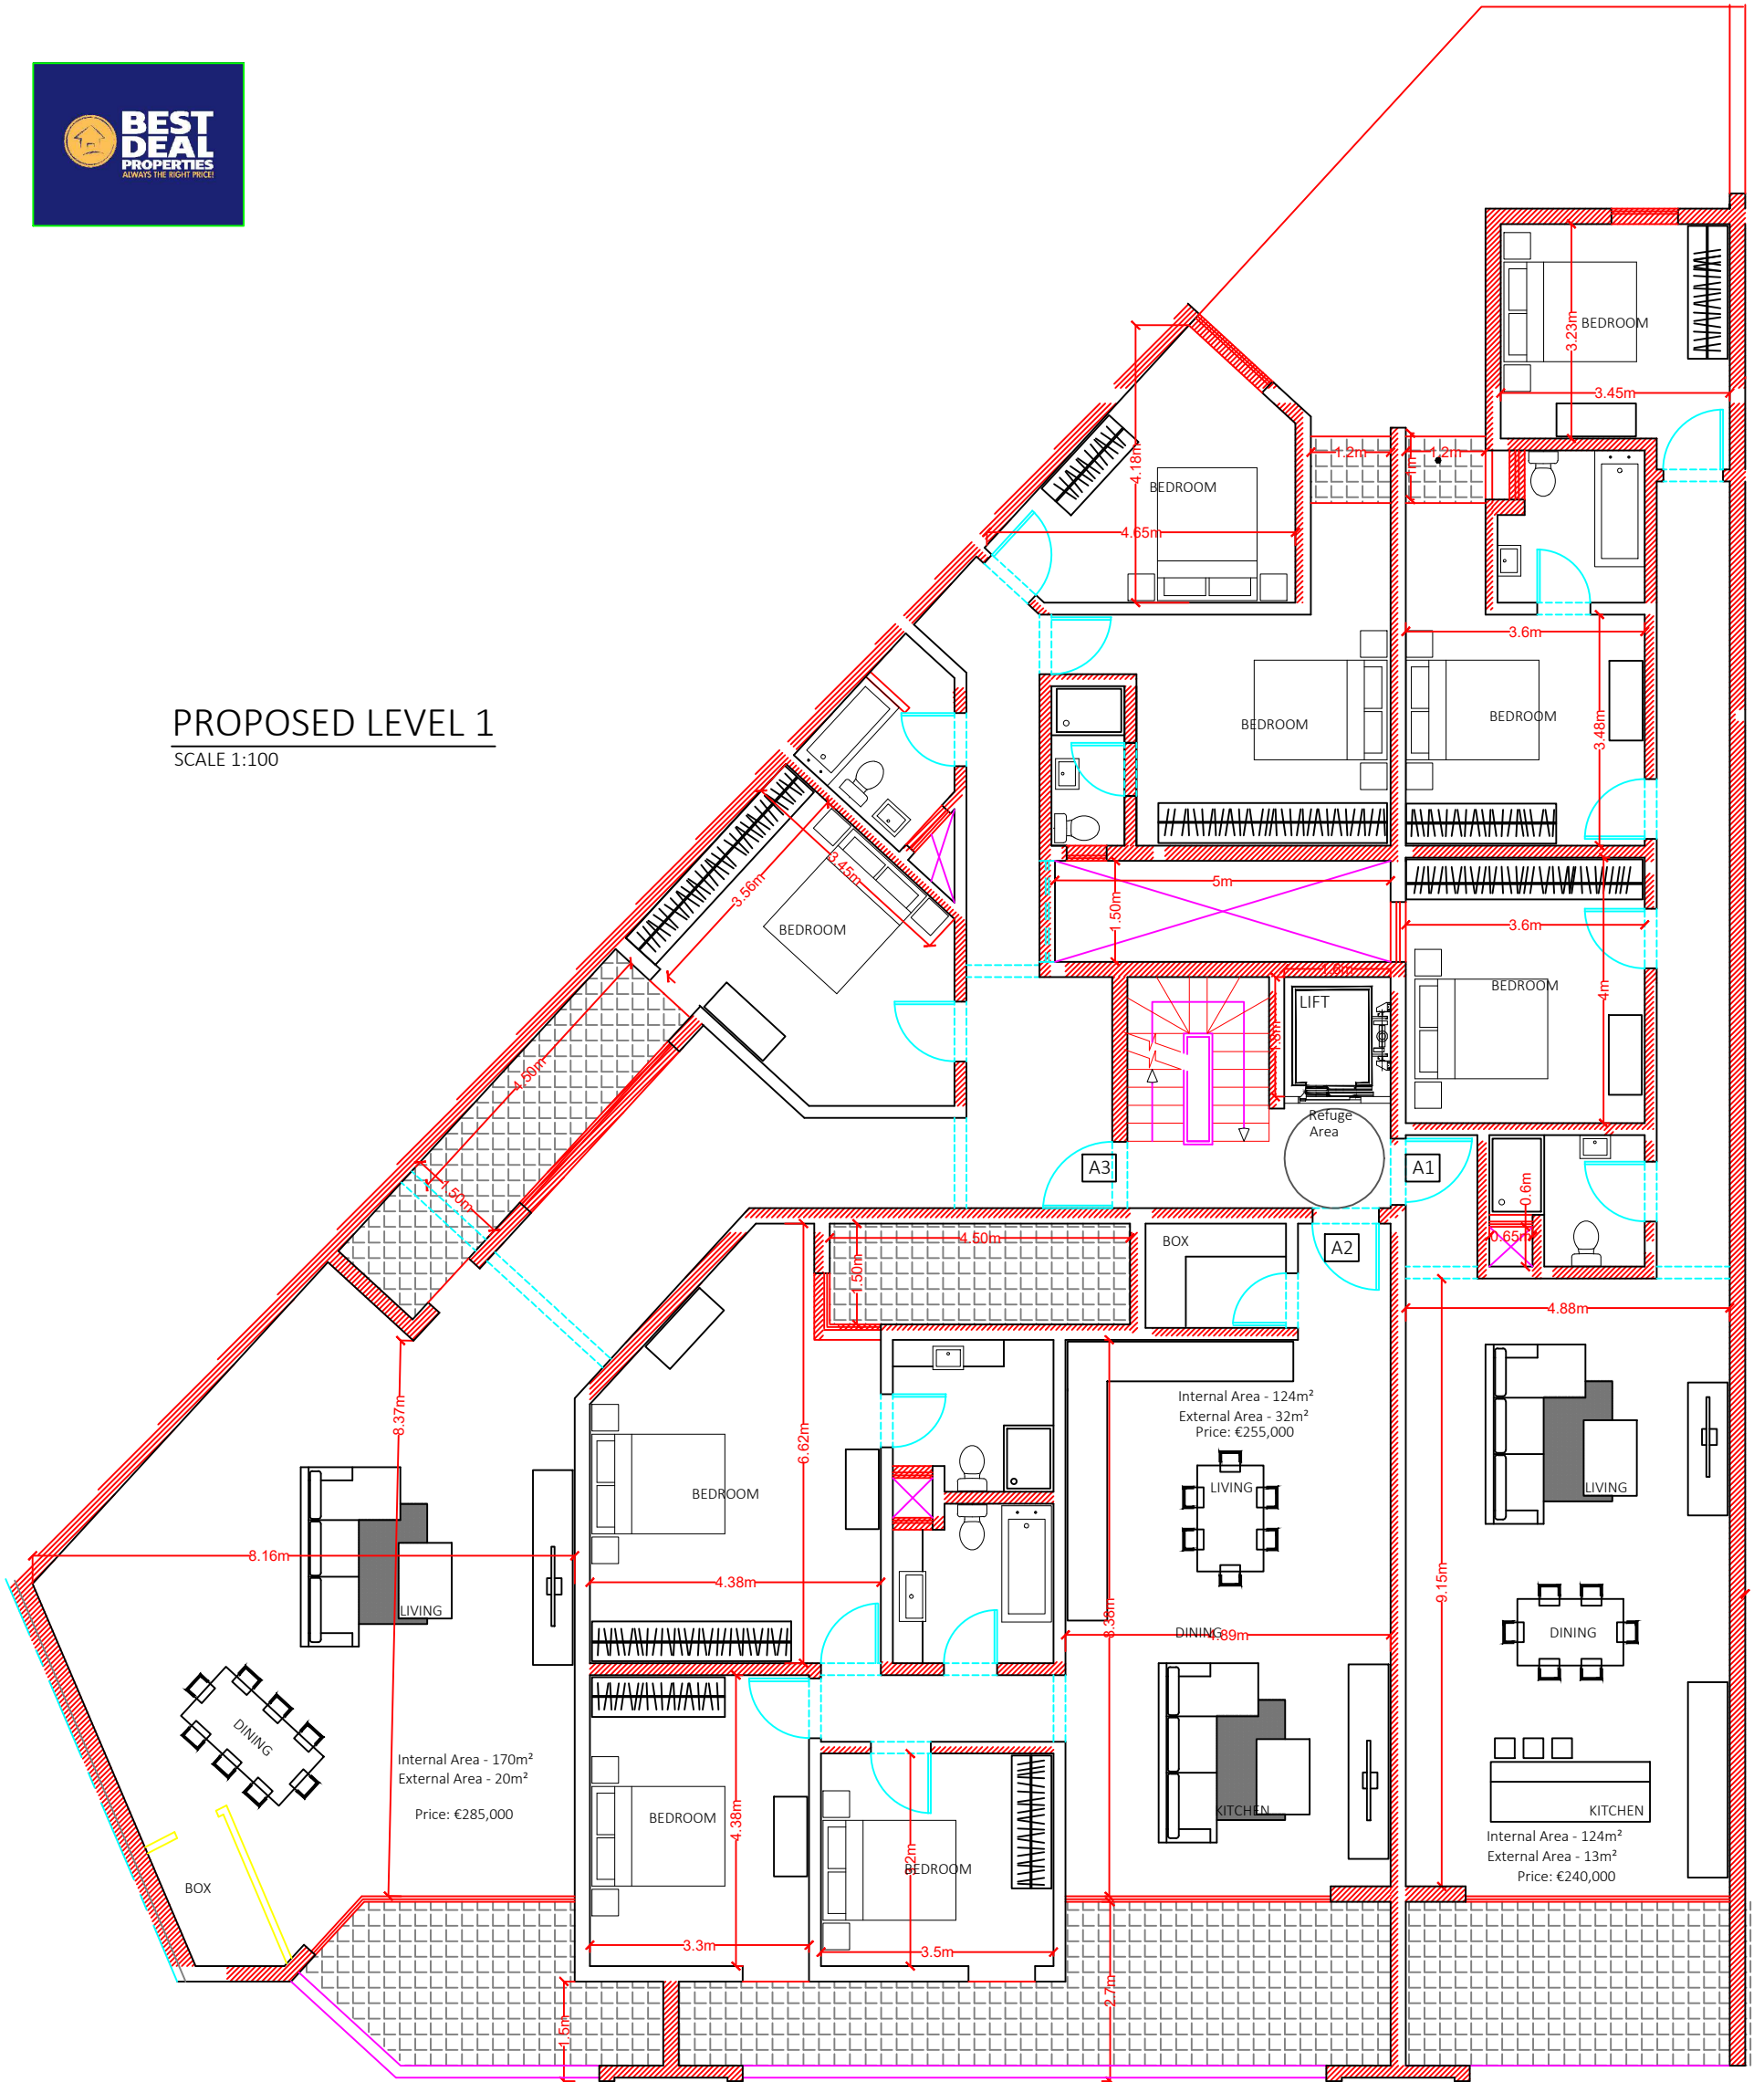

PROPOSED LEVEL 1
SCALE 1:100



Scale 1:100