



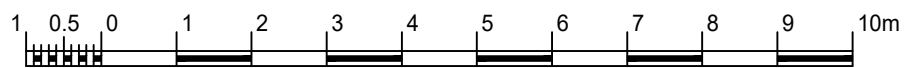

PROPOSED LEVEL 4
SCALE 1:100

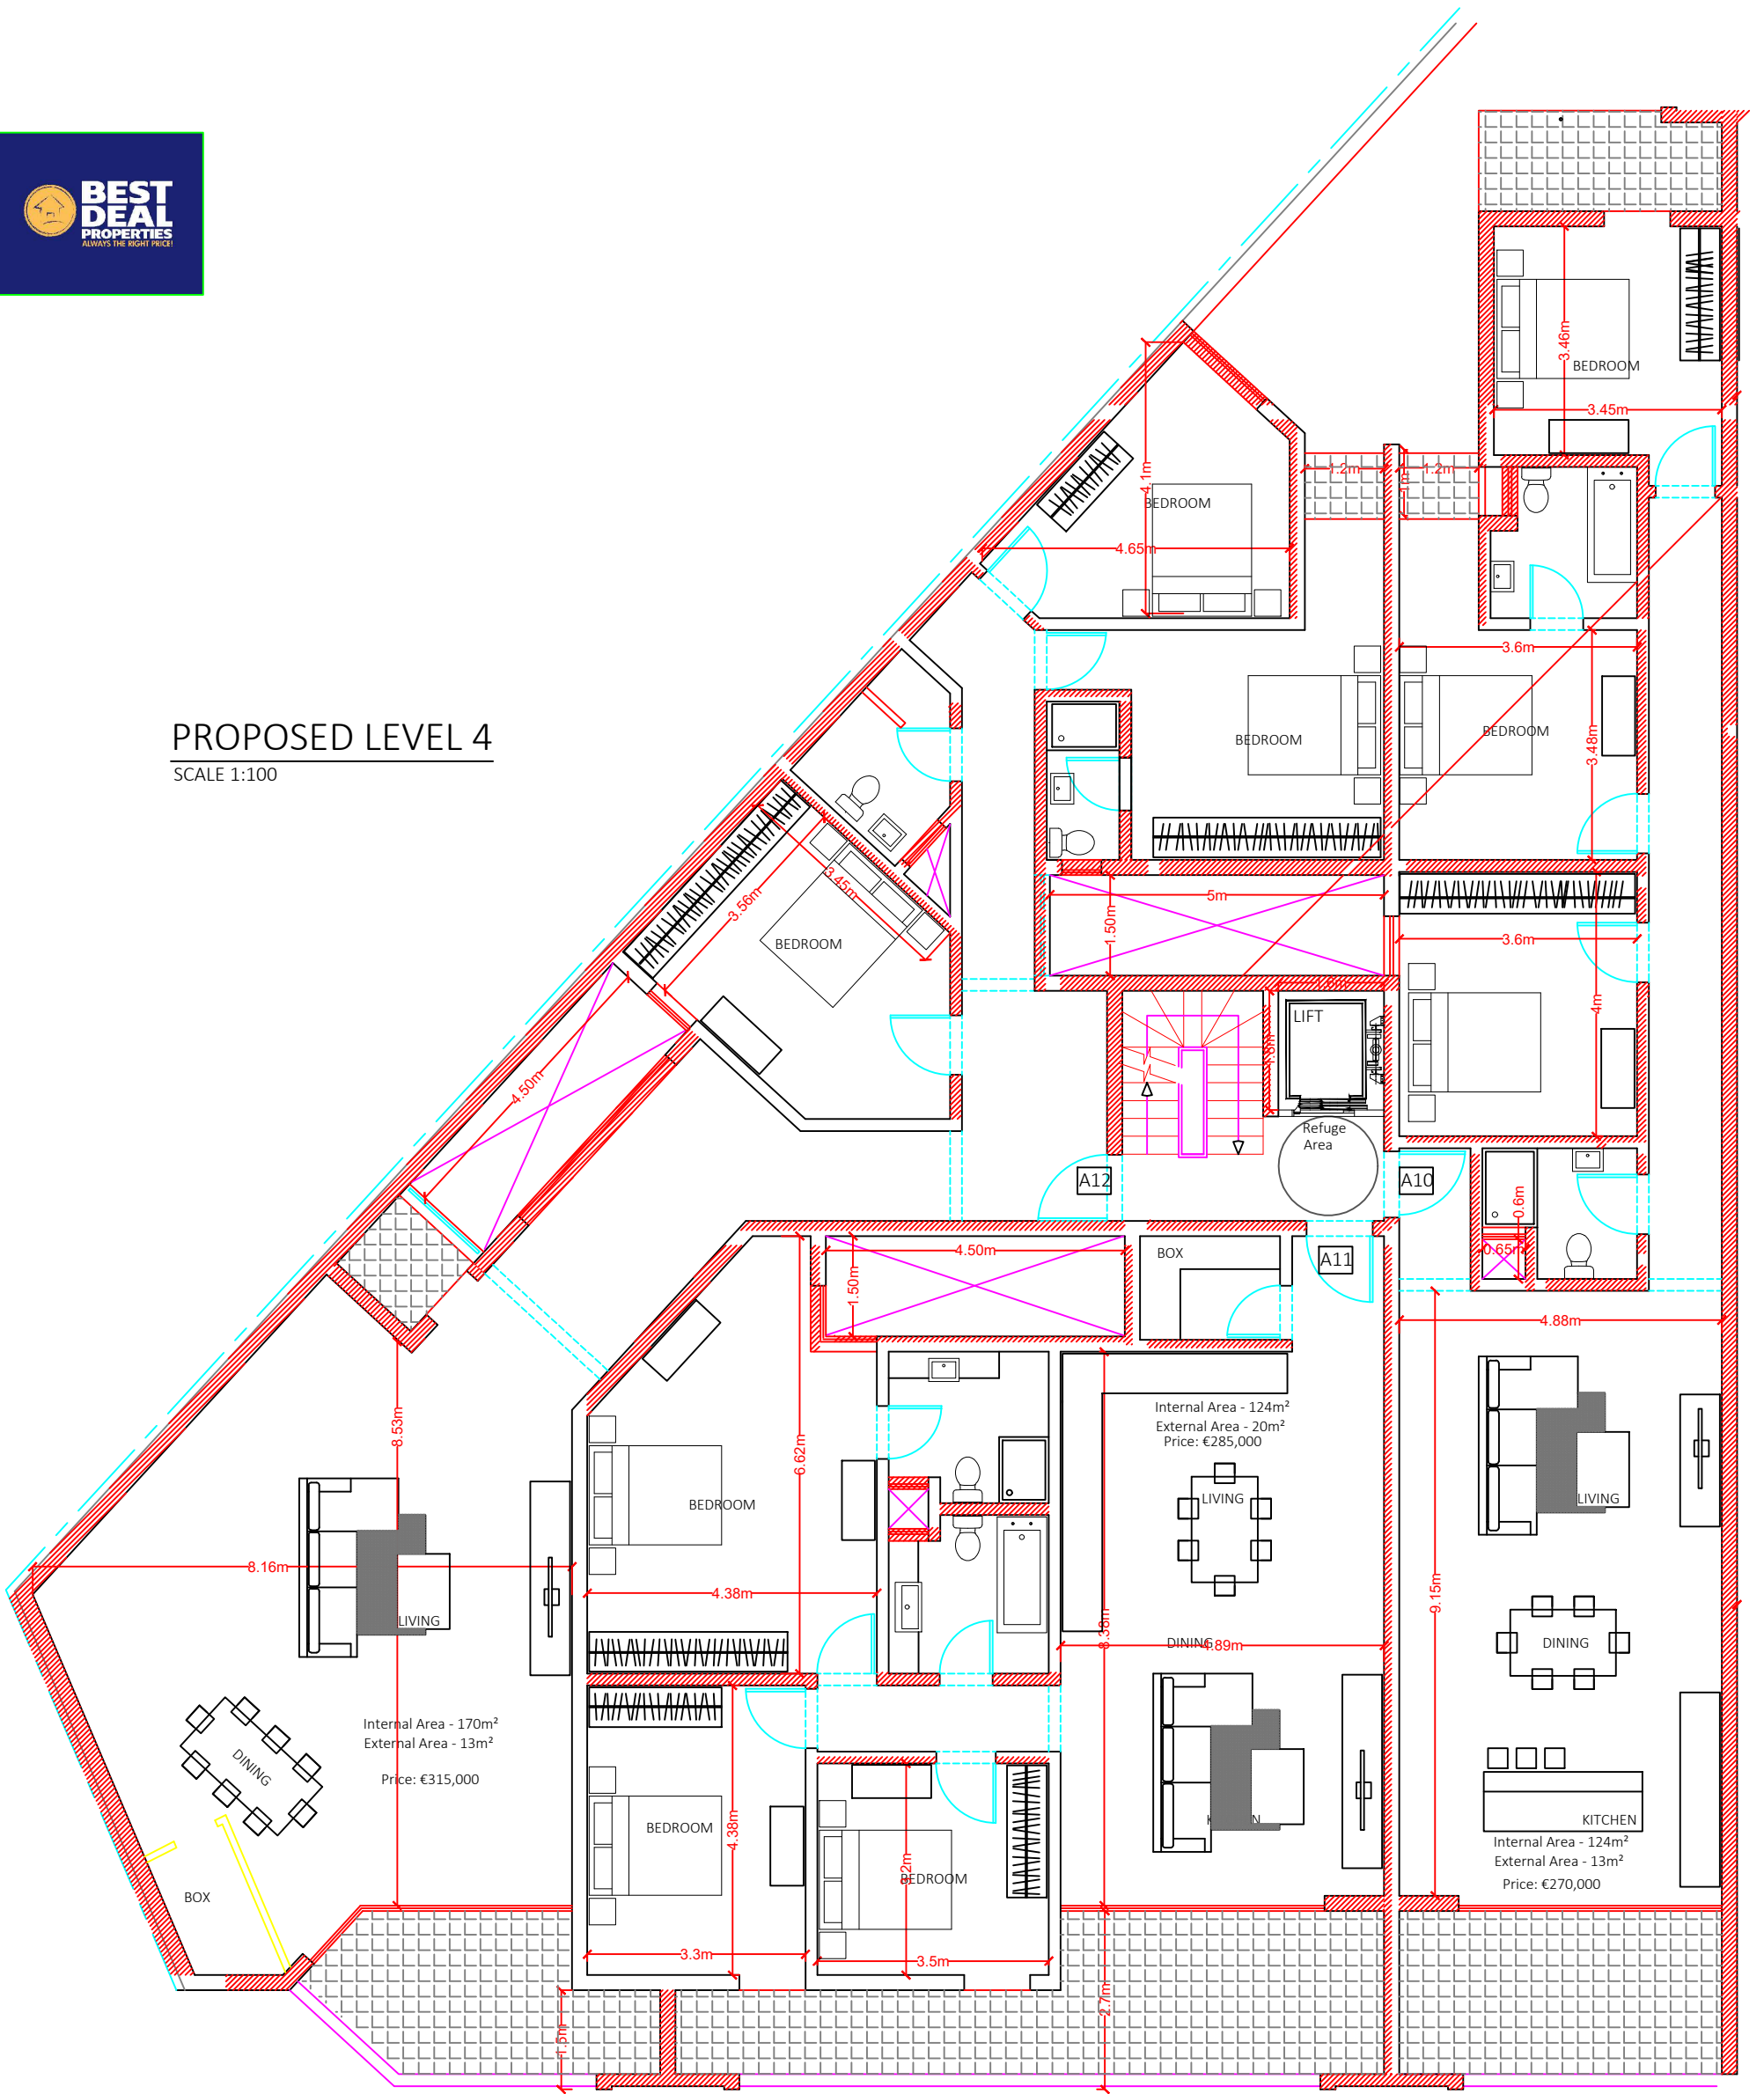

Scale 1:100