



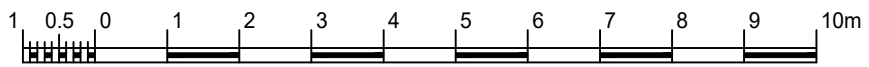

PROPOSED LEVEL 6
SCALE 1:100

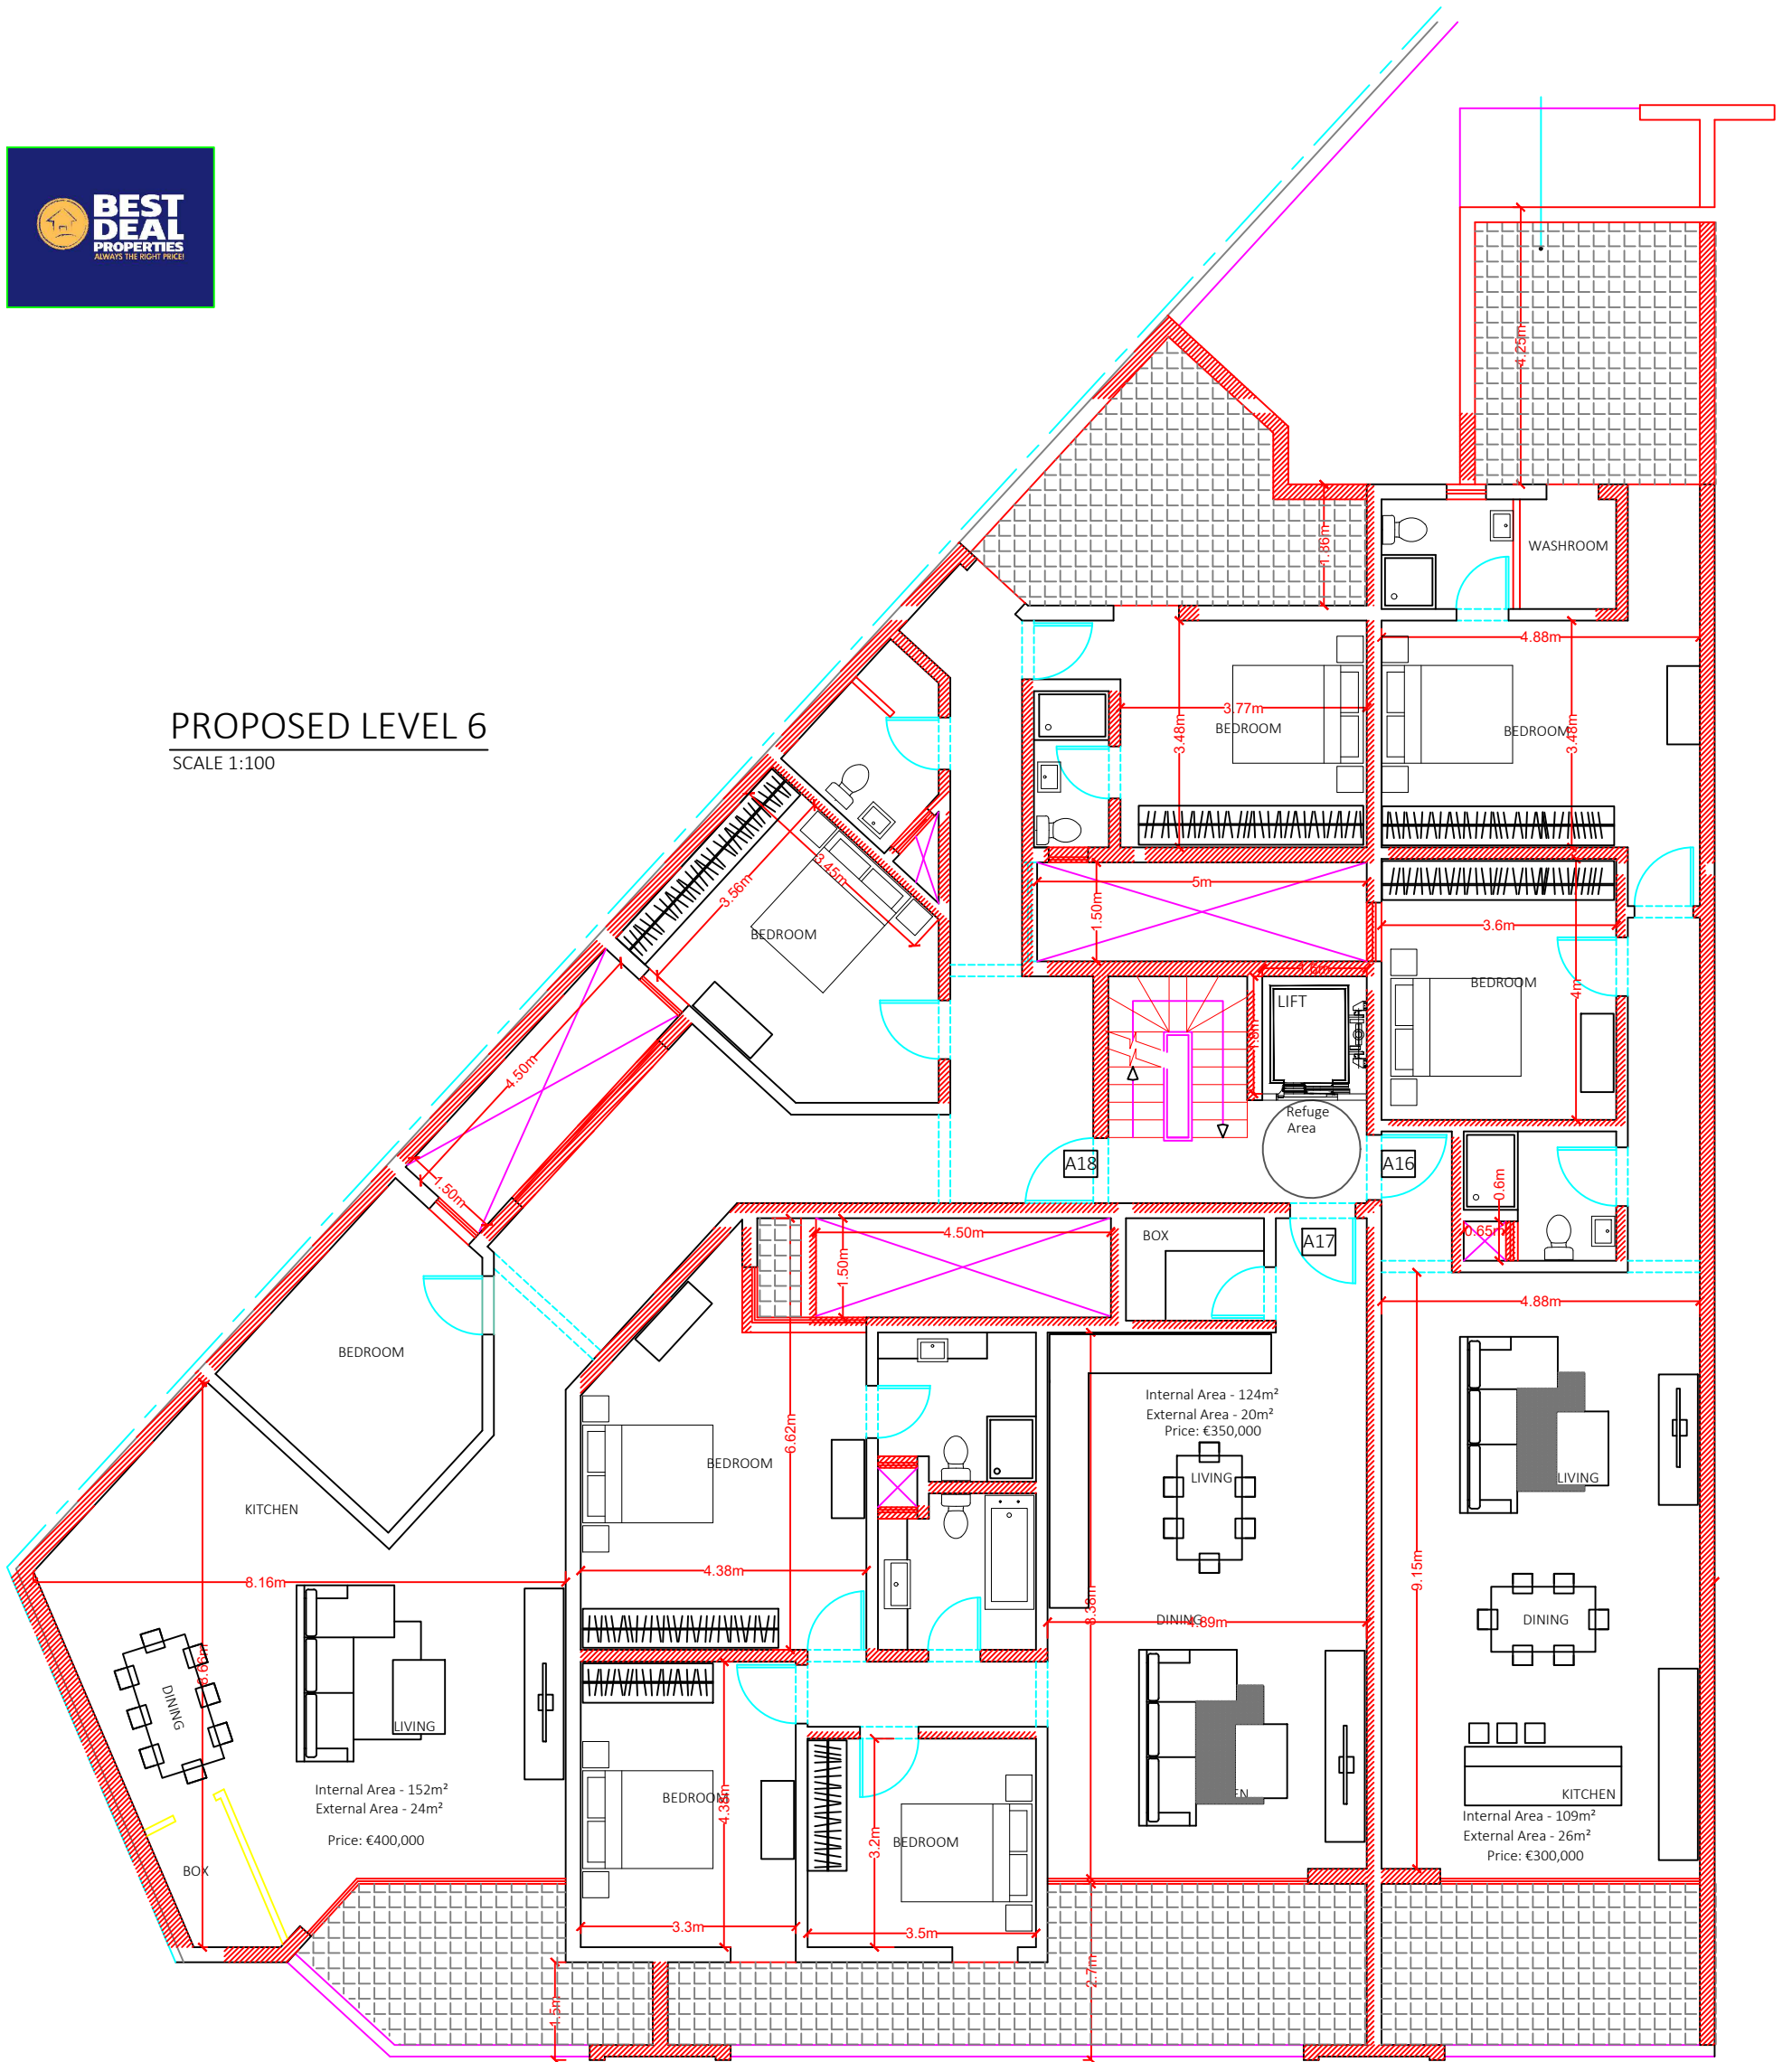

Scale 1:100