


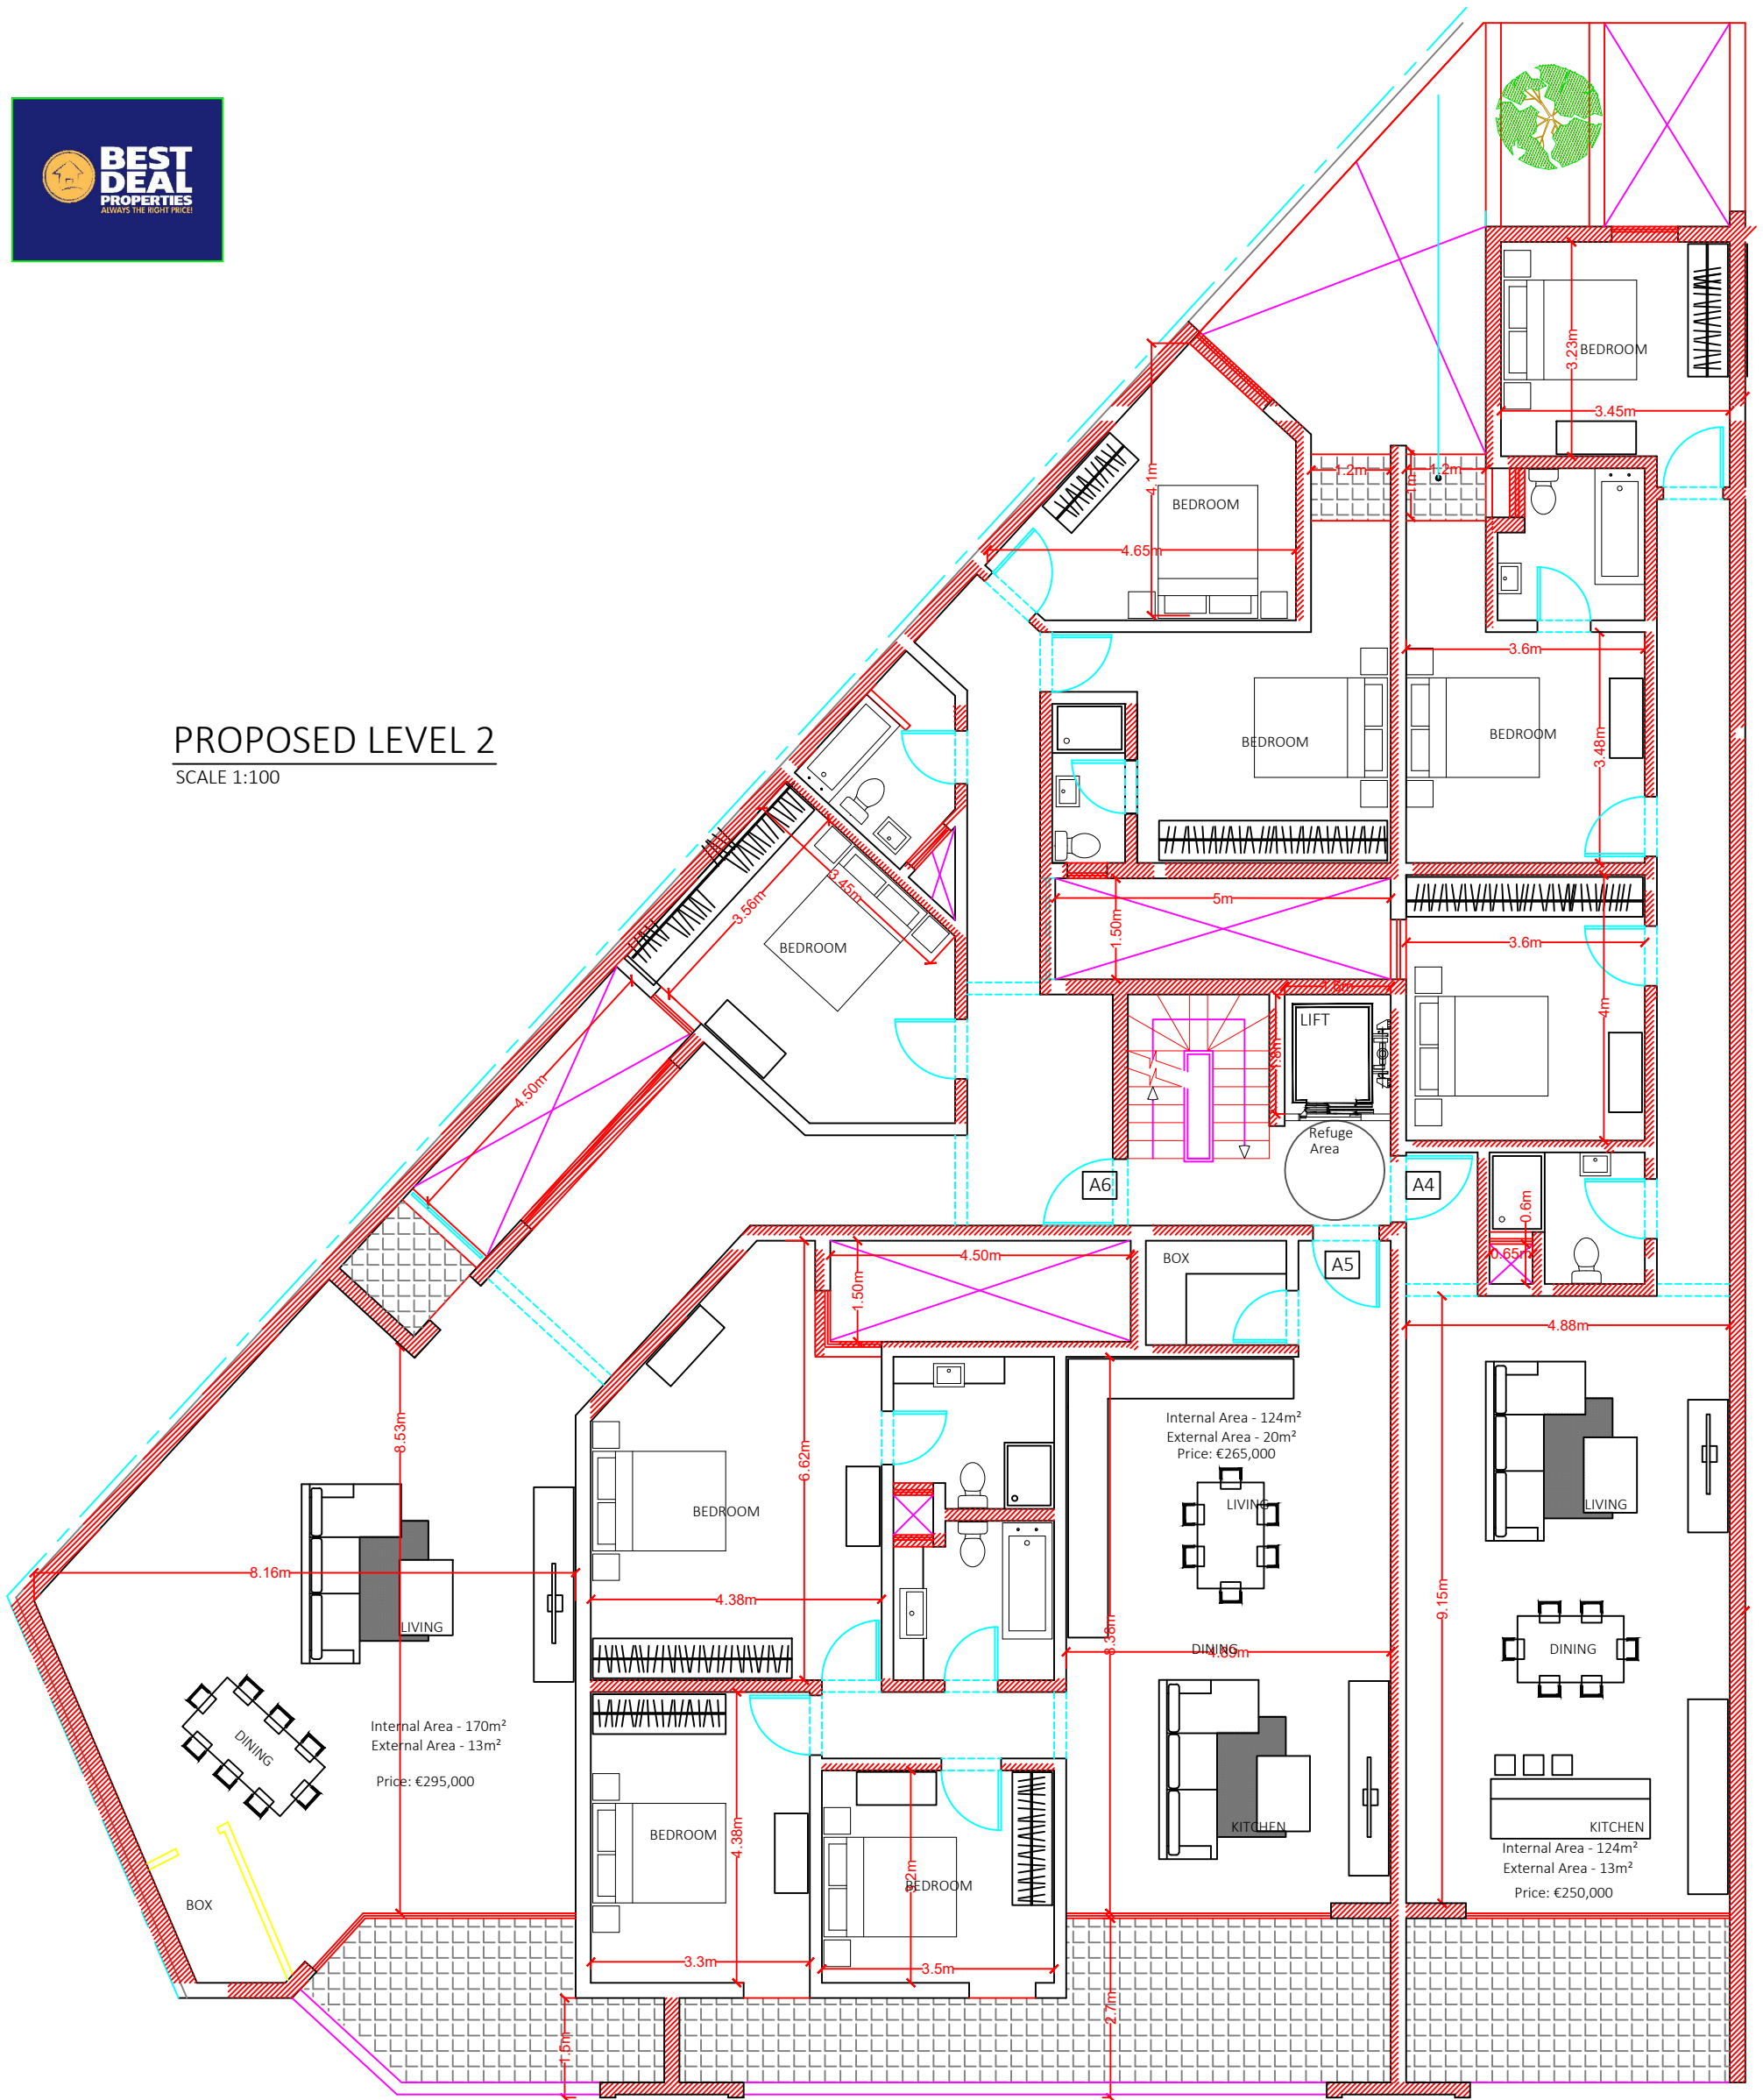

PROPOSED LEVEL 2
SCALE 1:100



Scale 1:100