


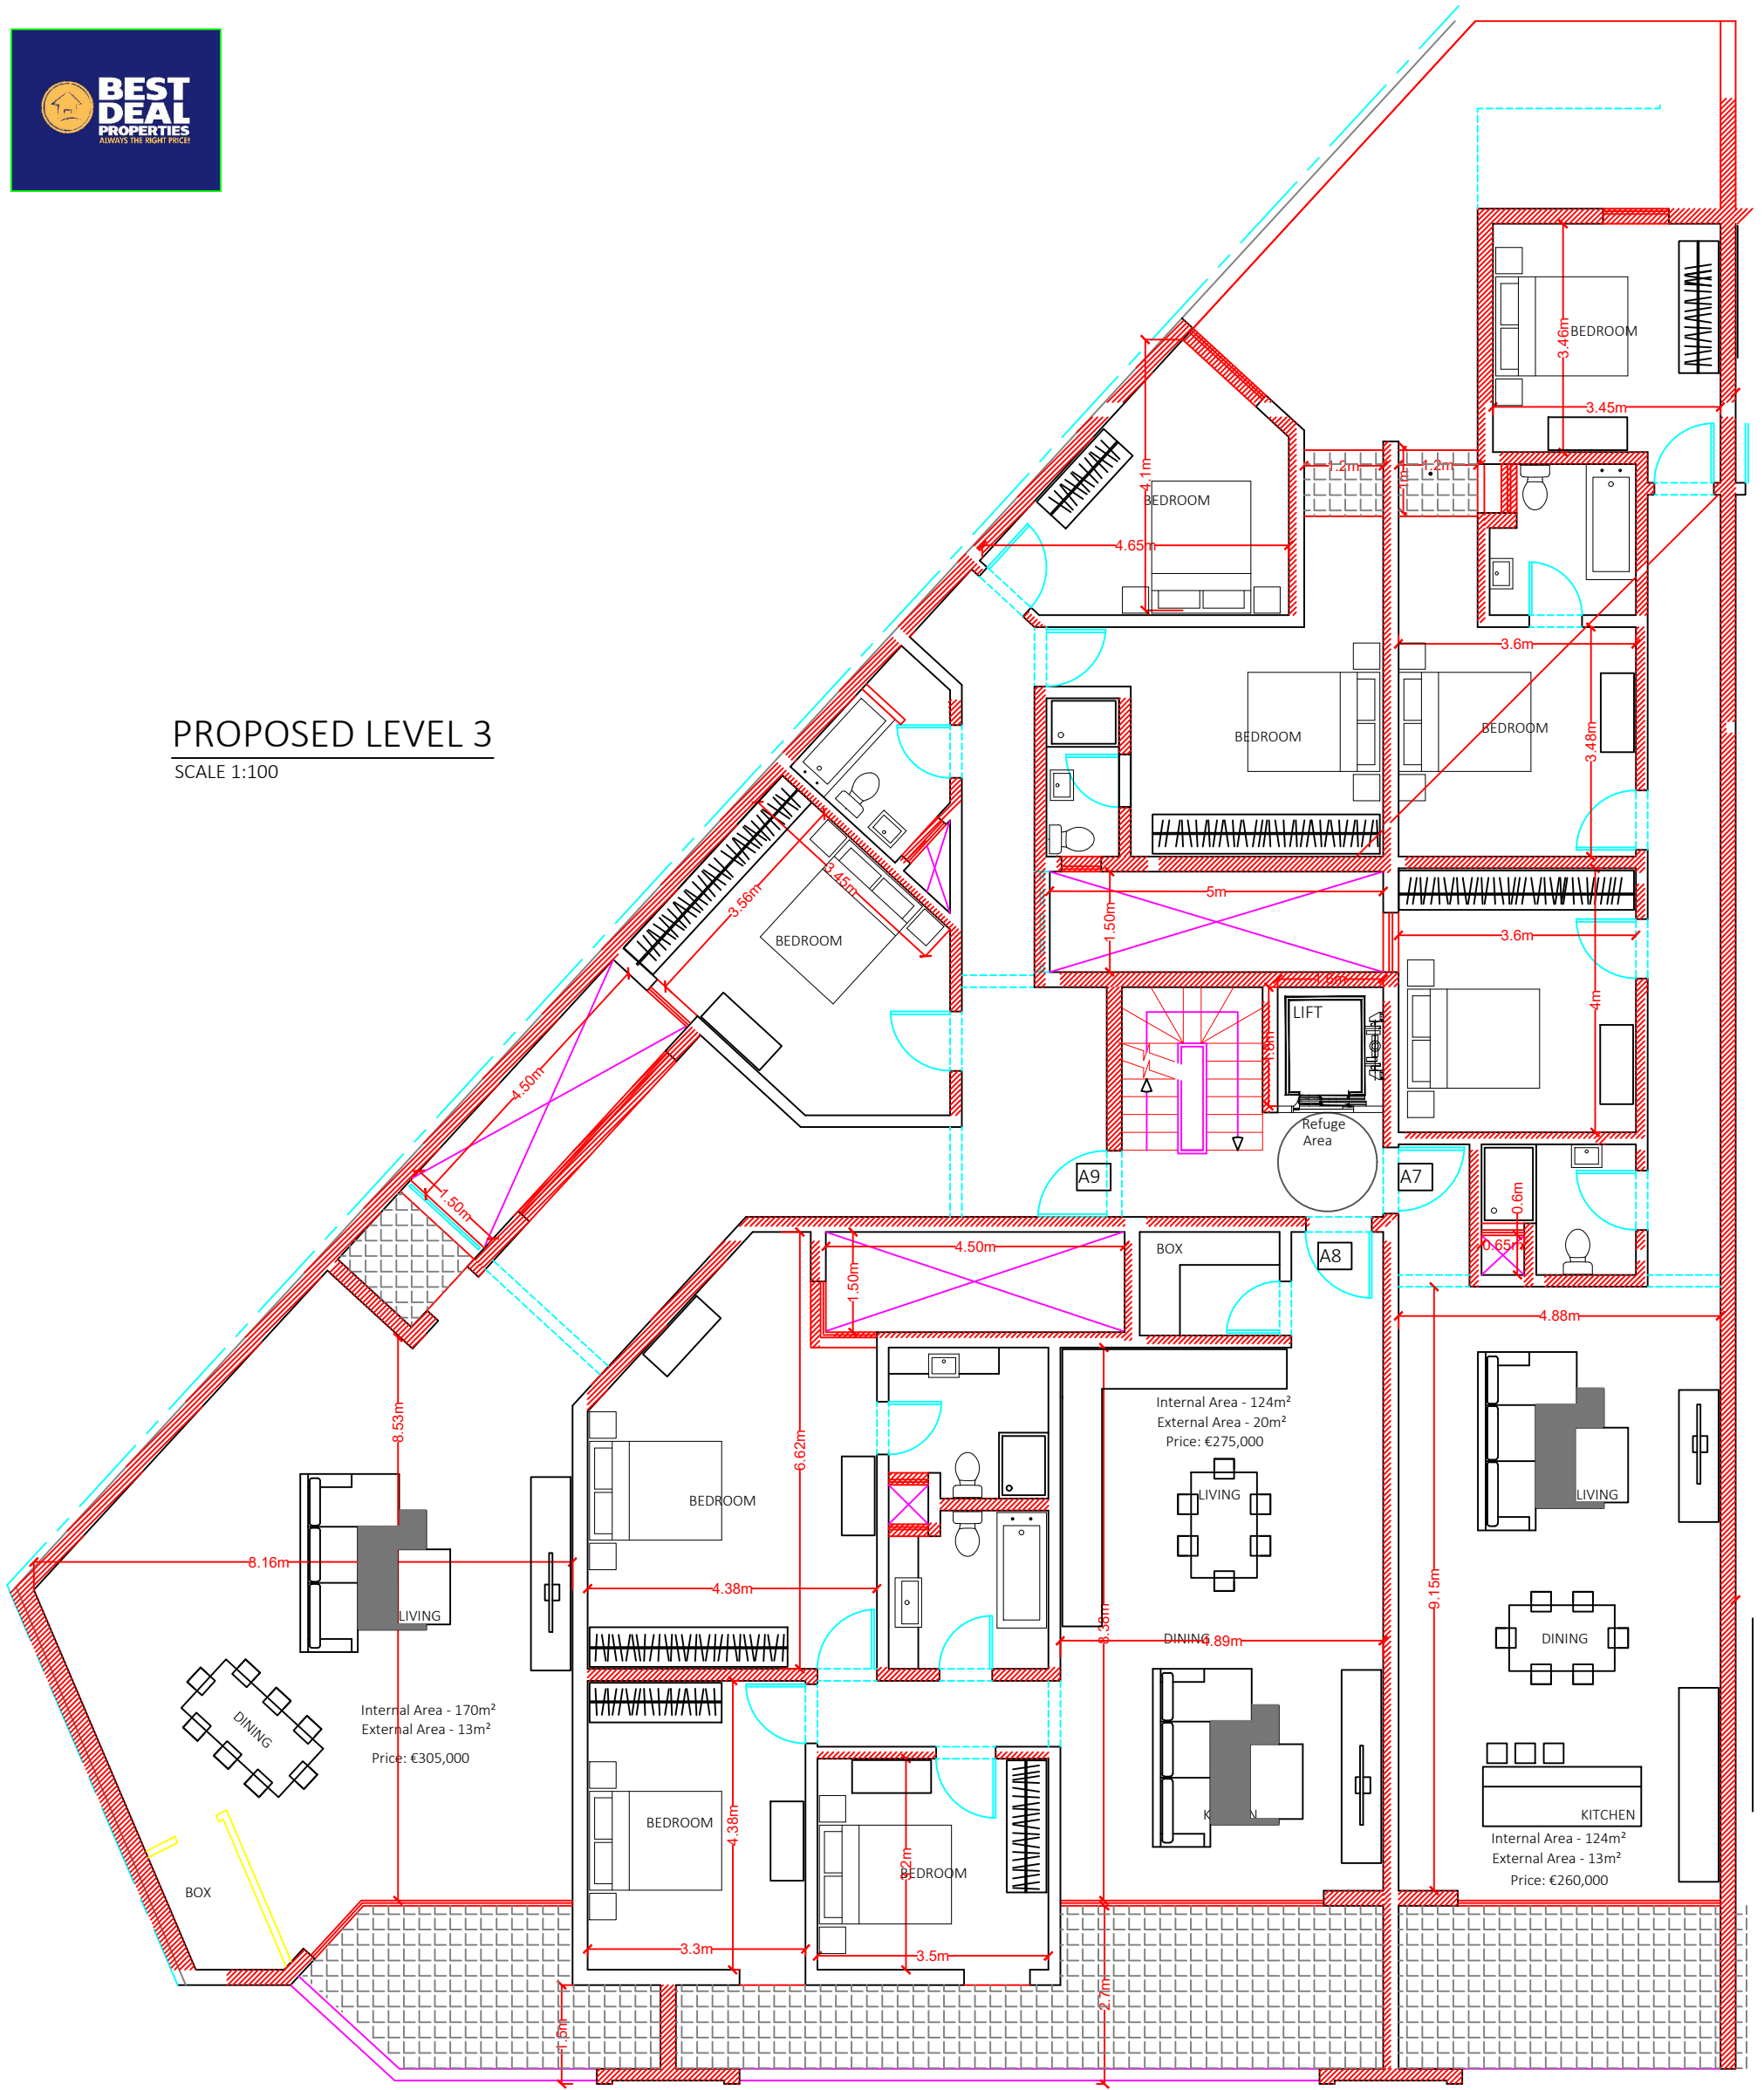

PROPOSED LEVEL 3
SCALE 1:100



Scale 1:100