



Proposed Ground Floor
 Scale 1:100

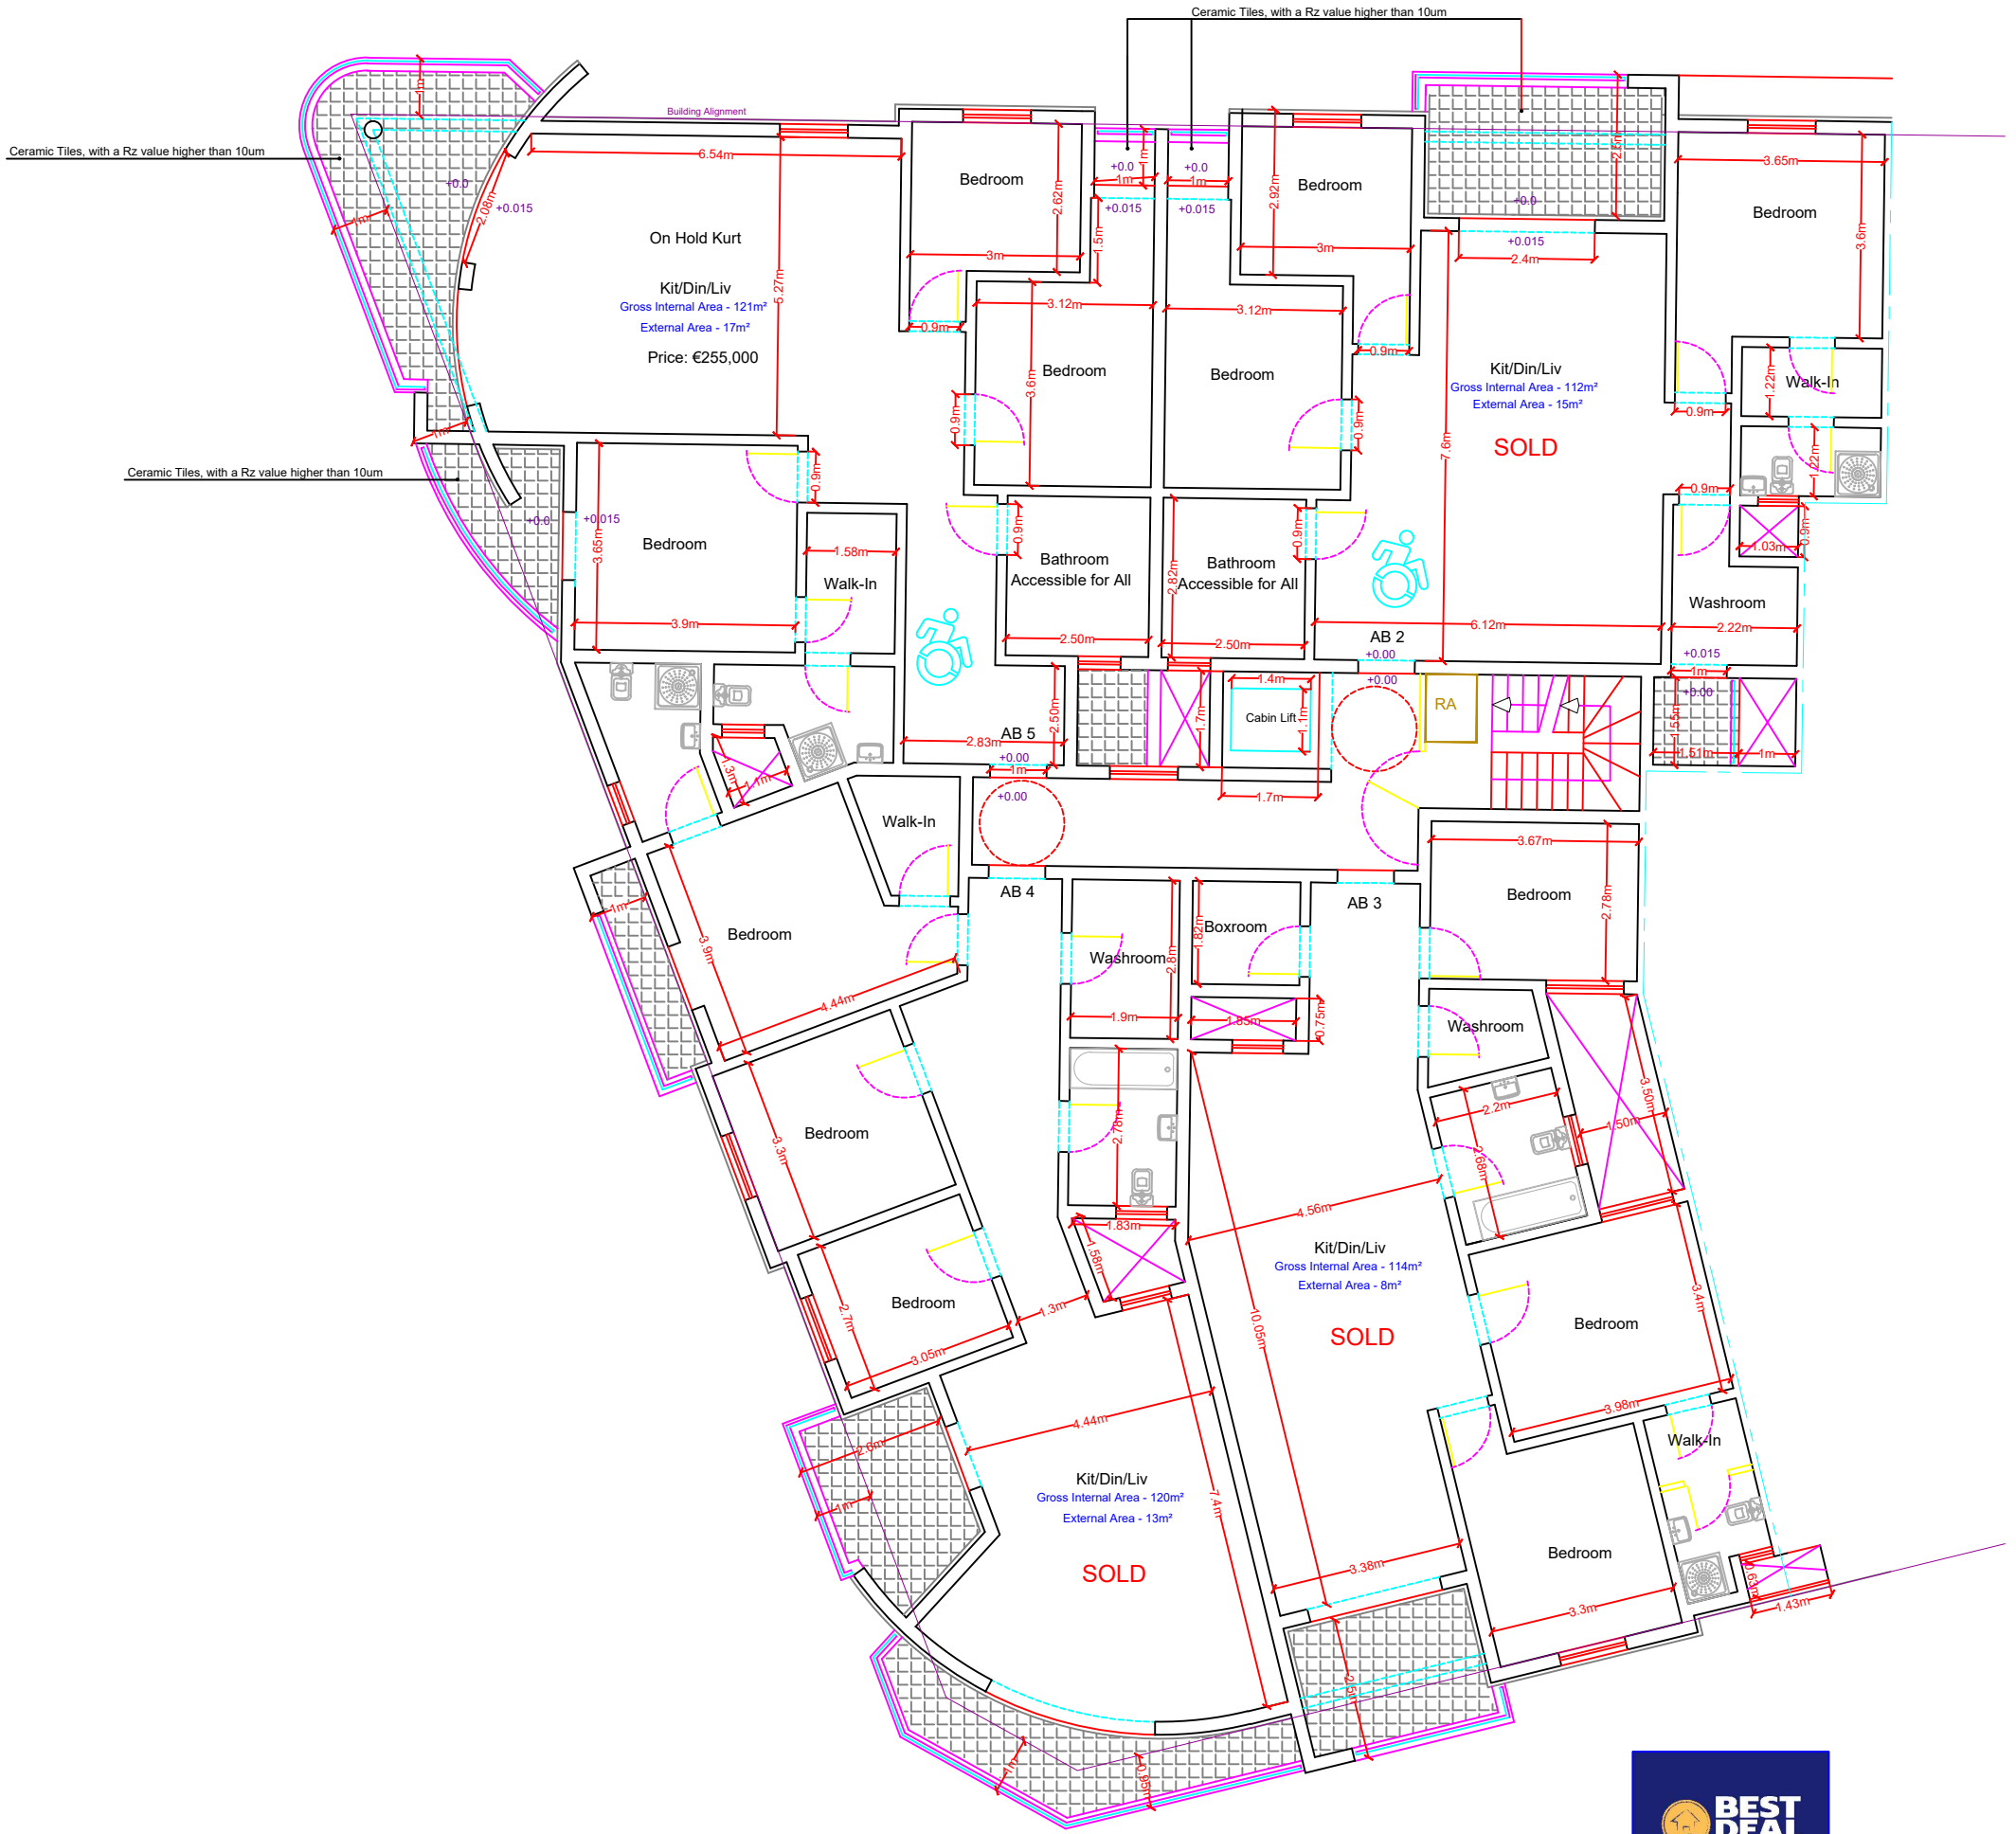


Proposed First Floor
Scale 1:100

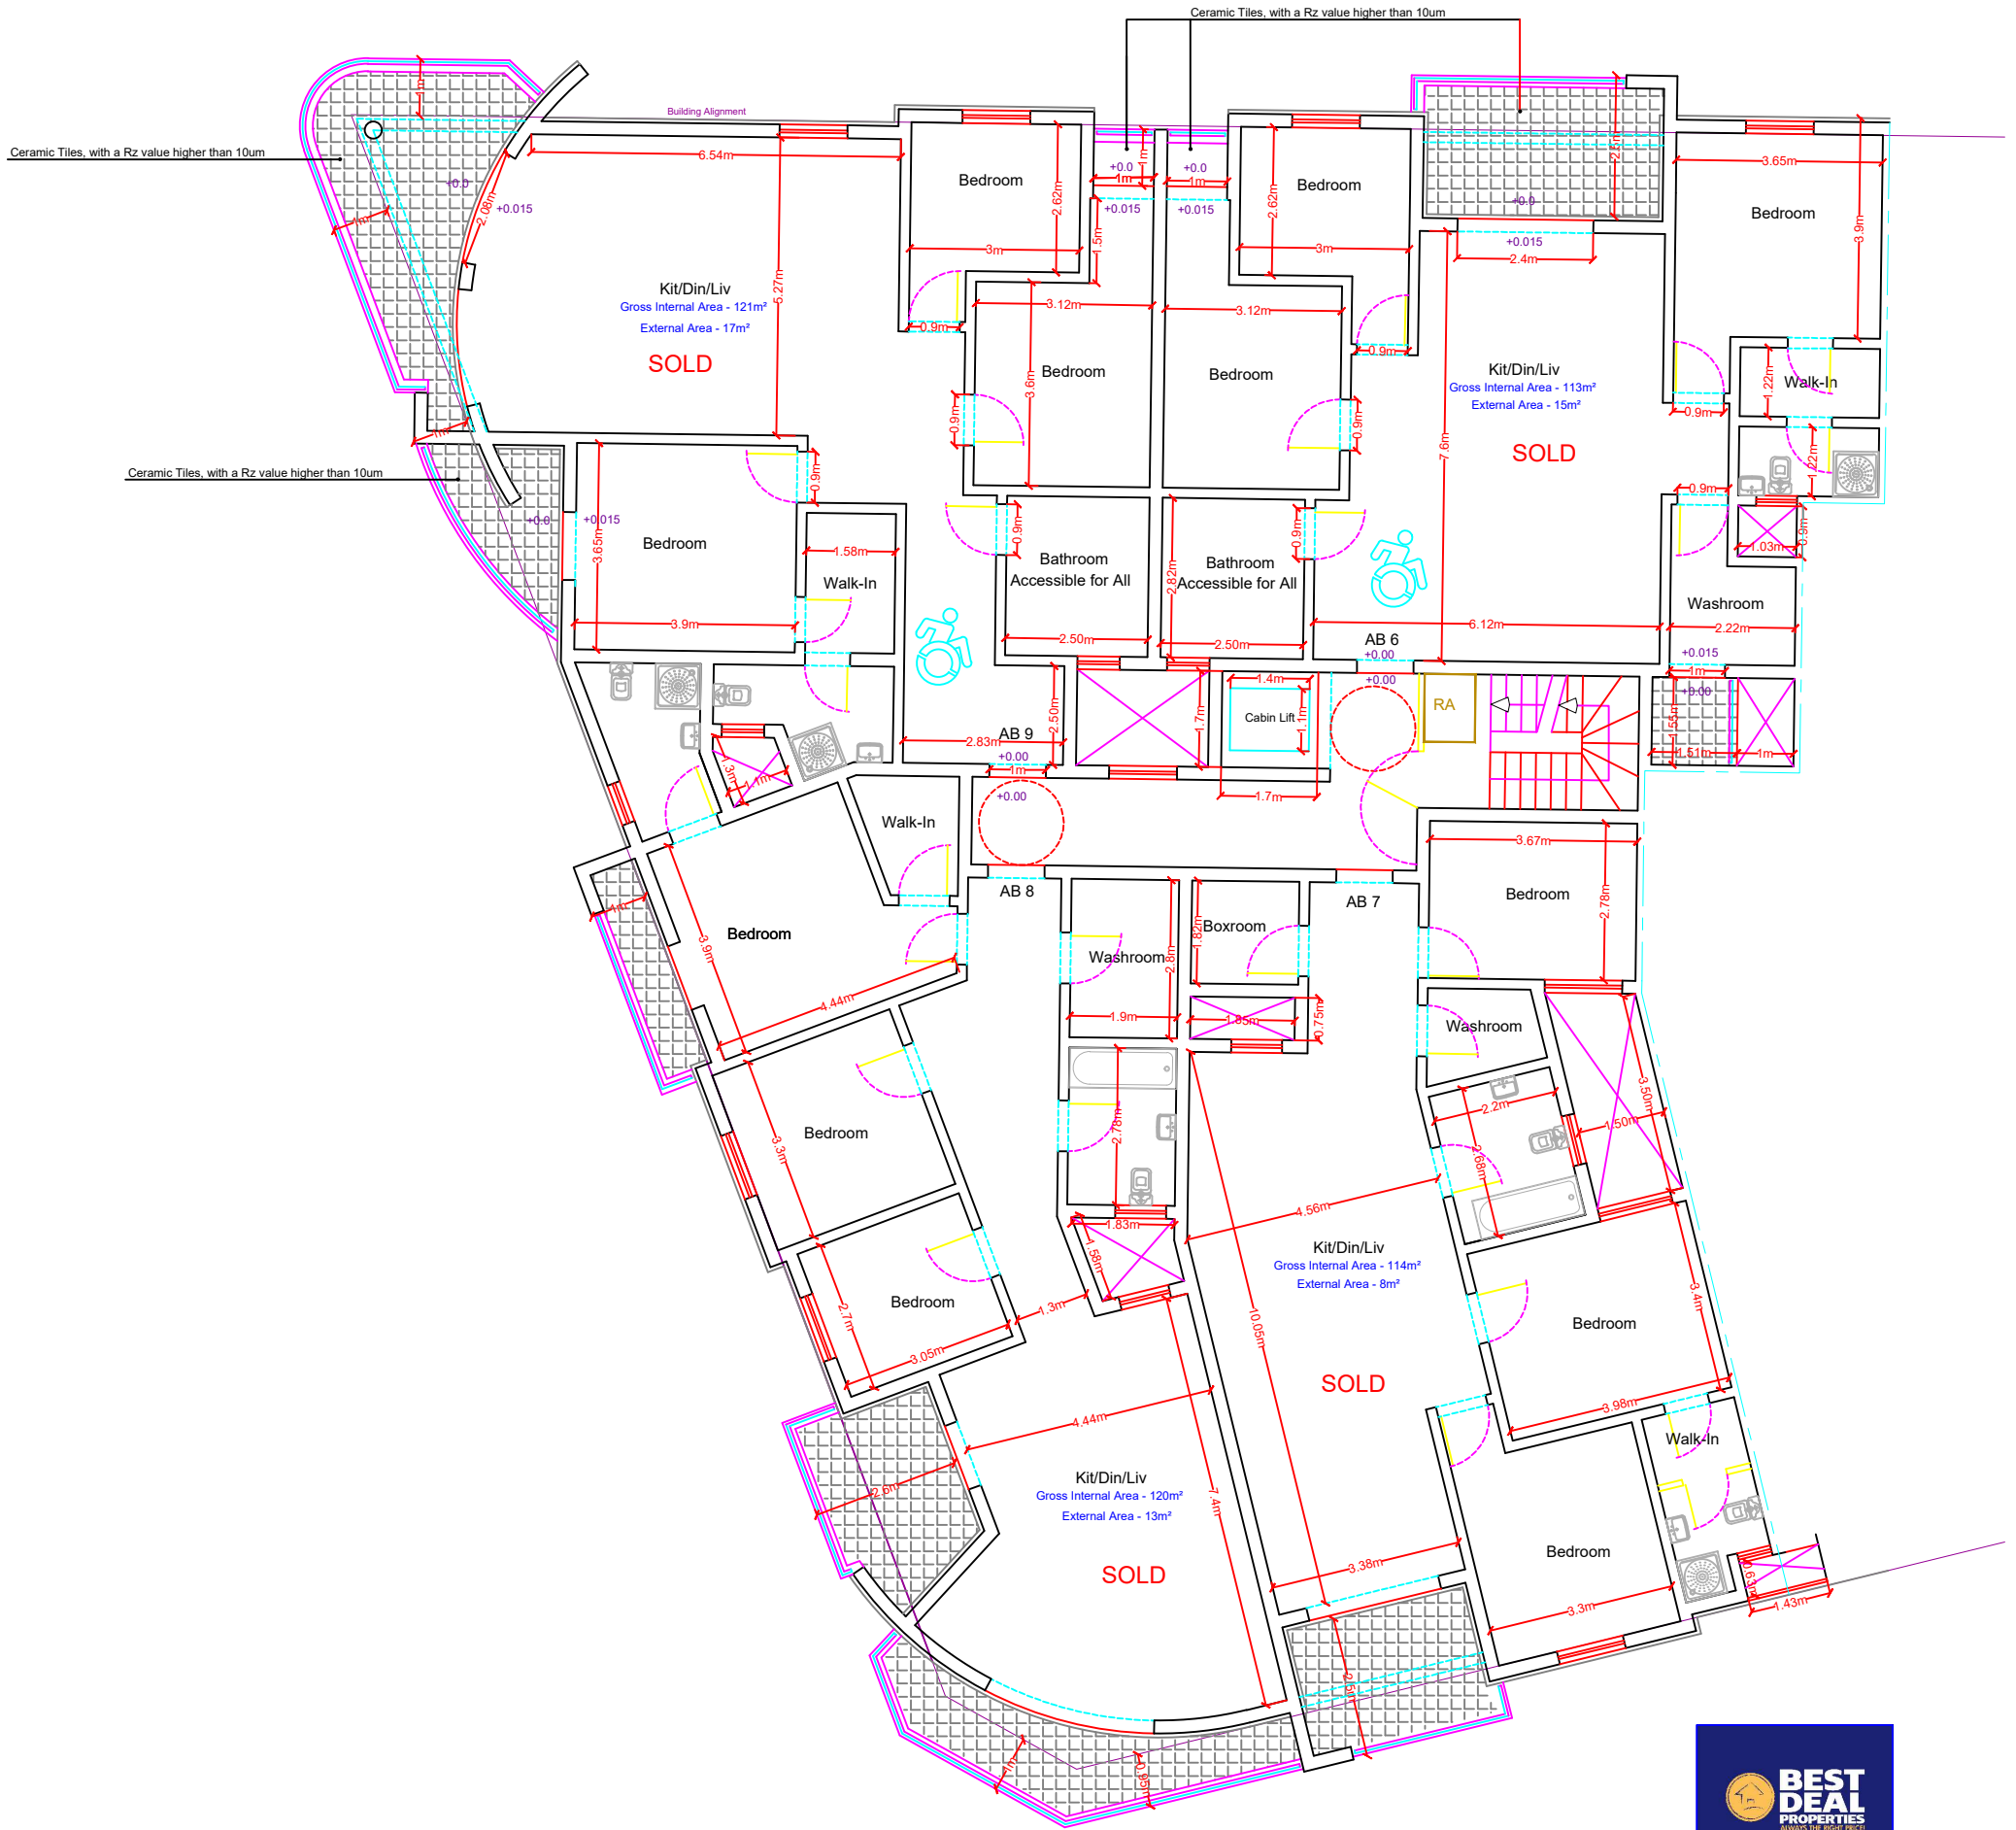




Proposed Second Floor
Scale 1:100



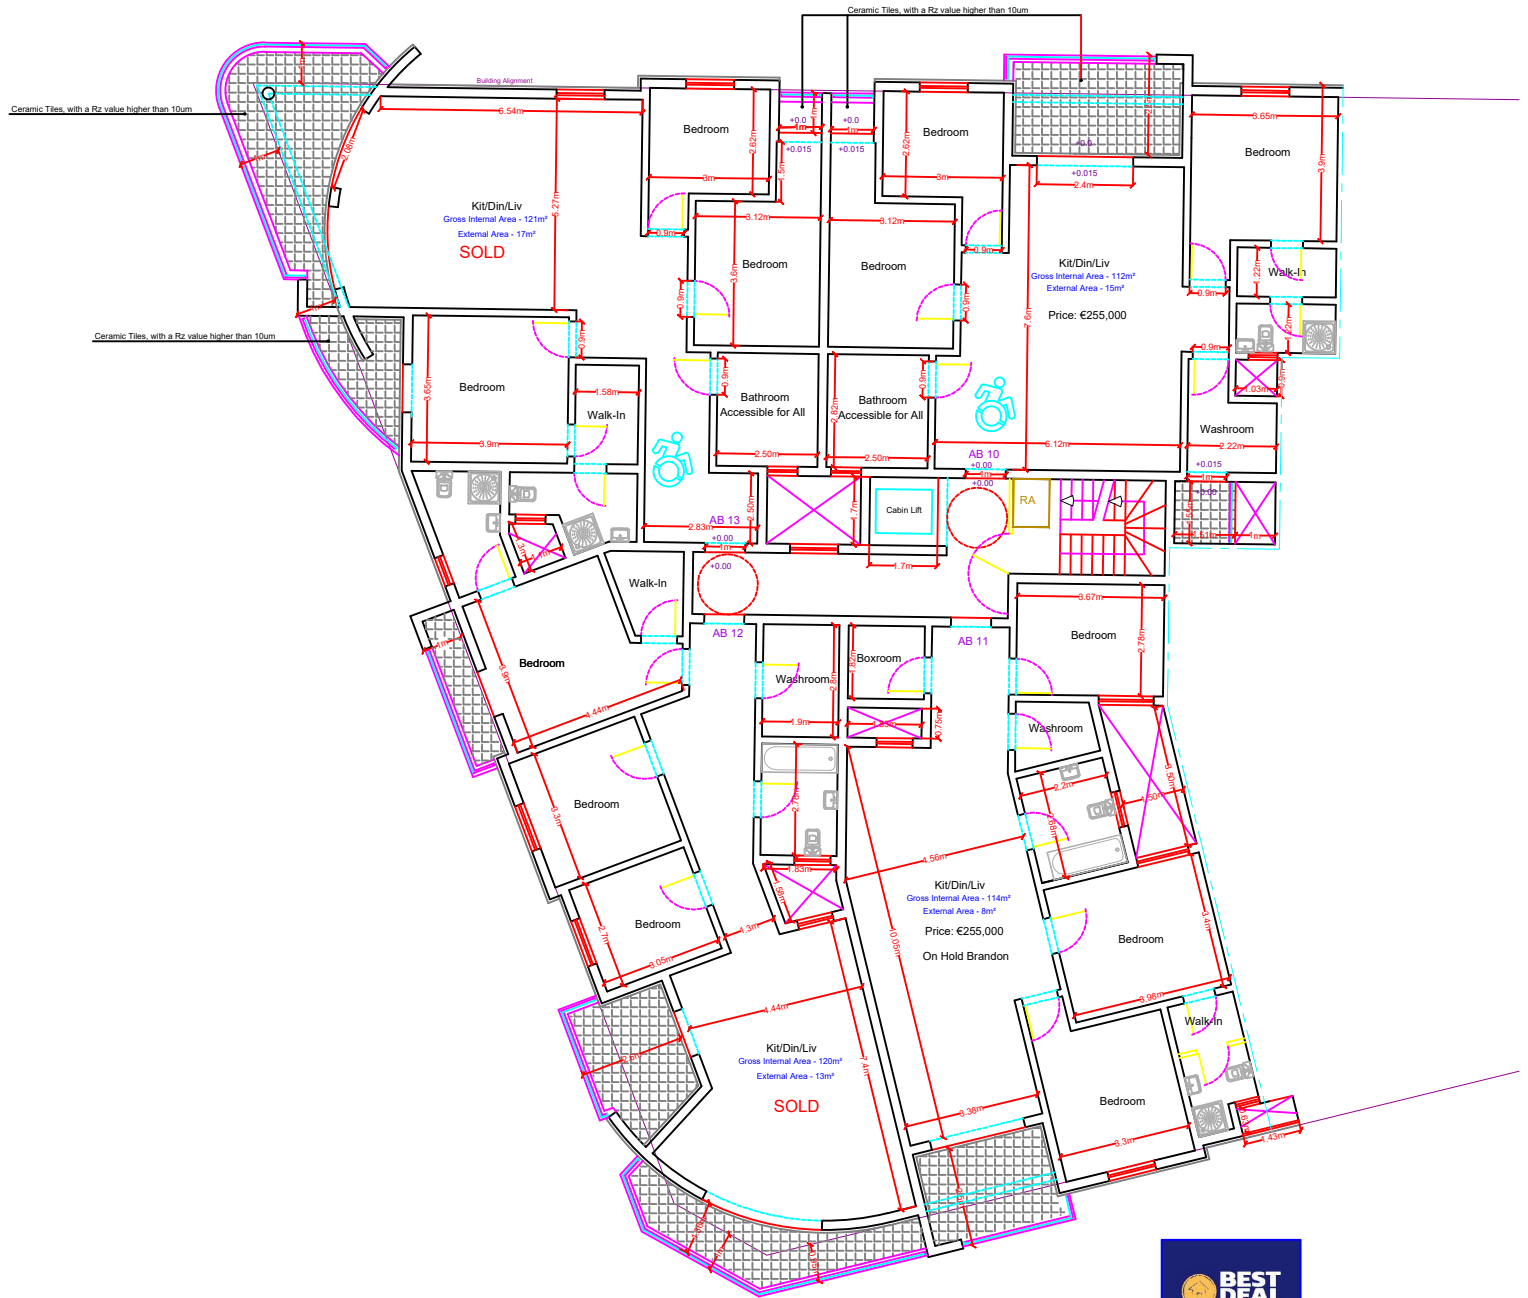

Proposed Third Floor

Scale 1:100

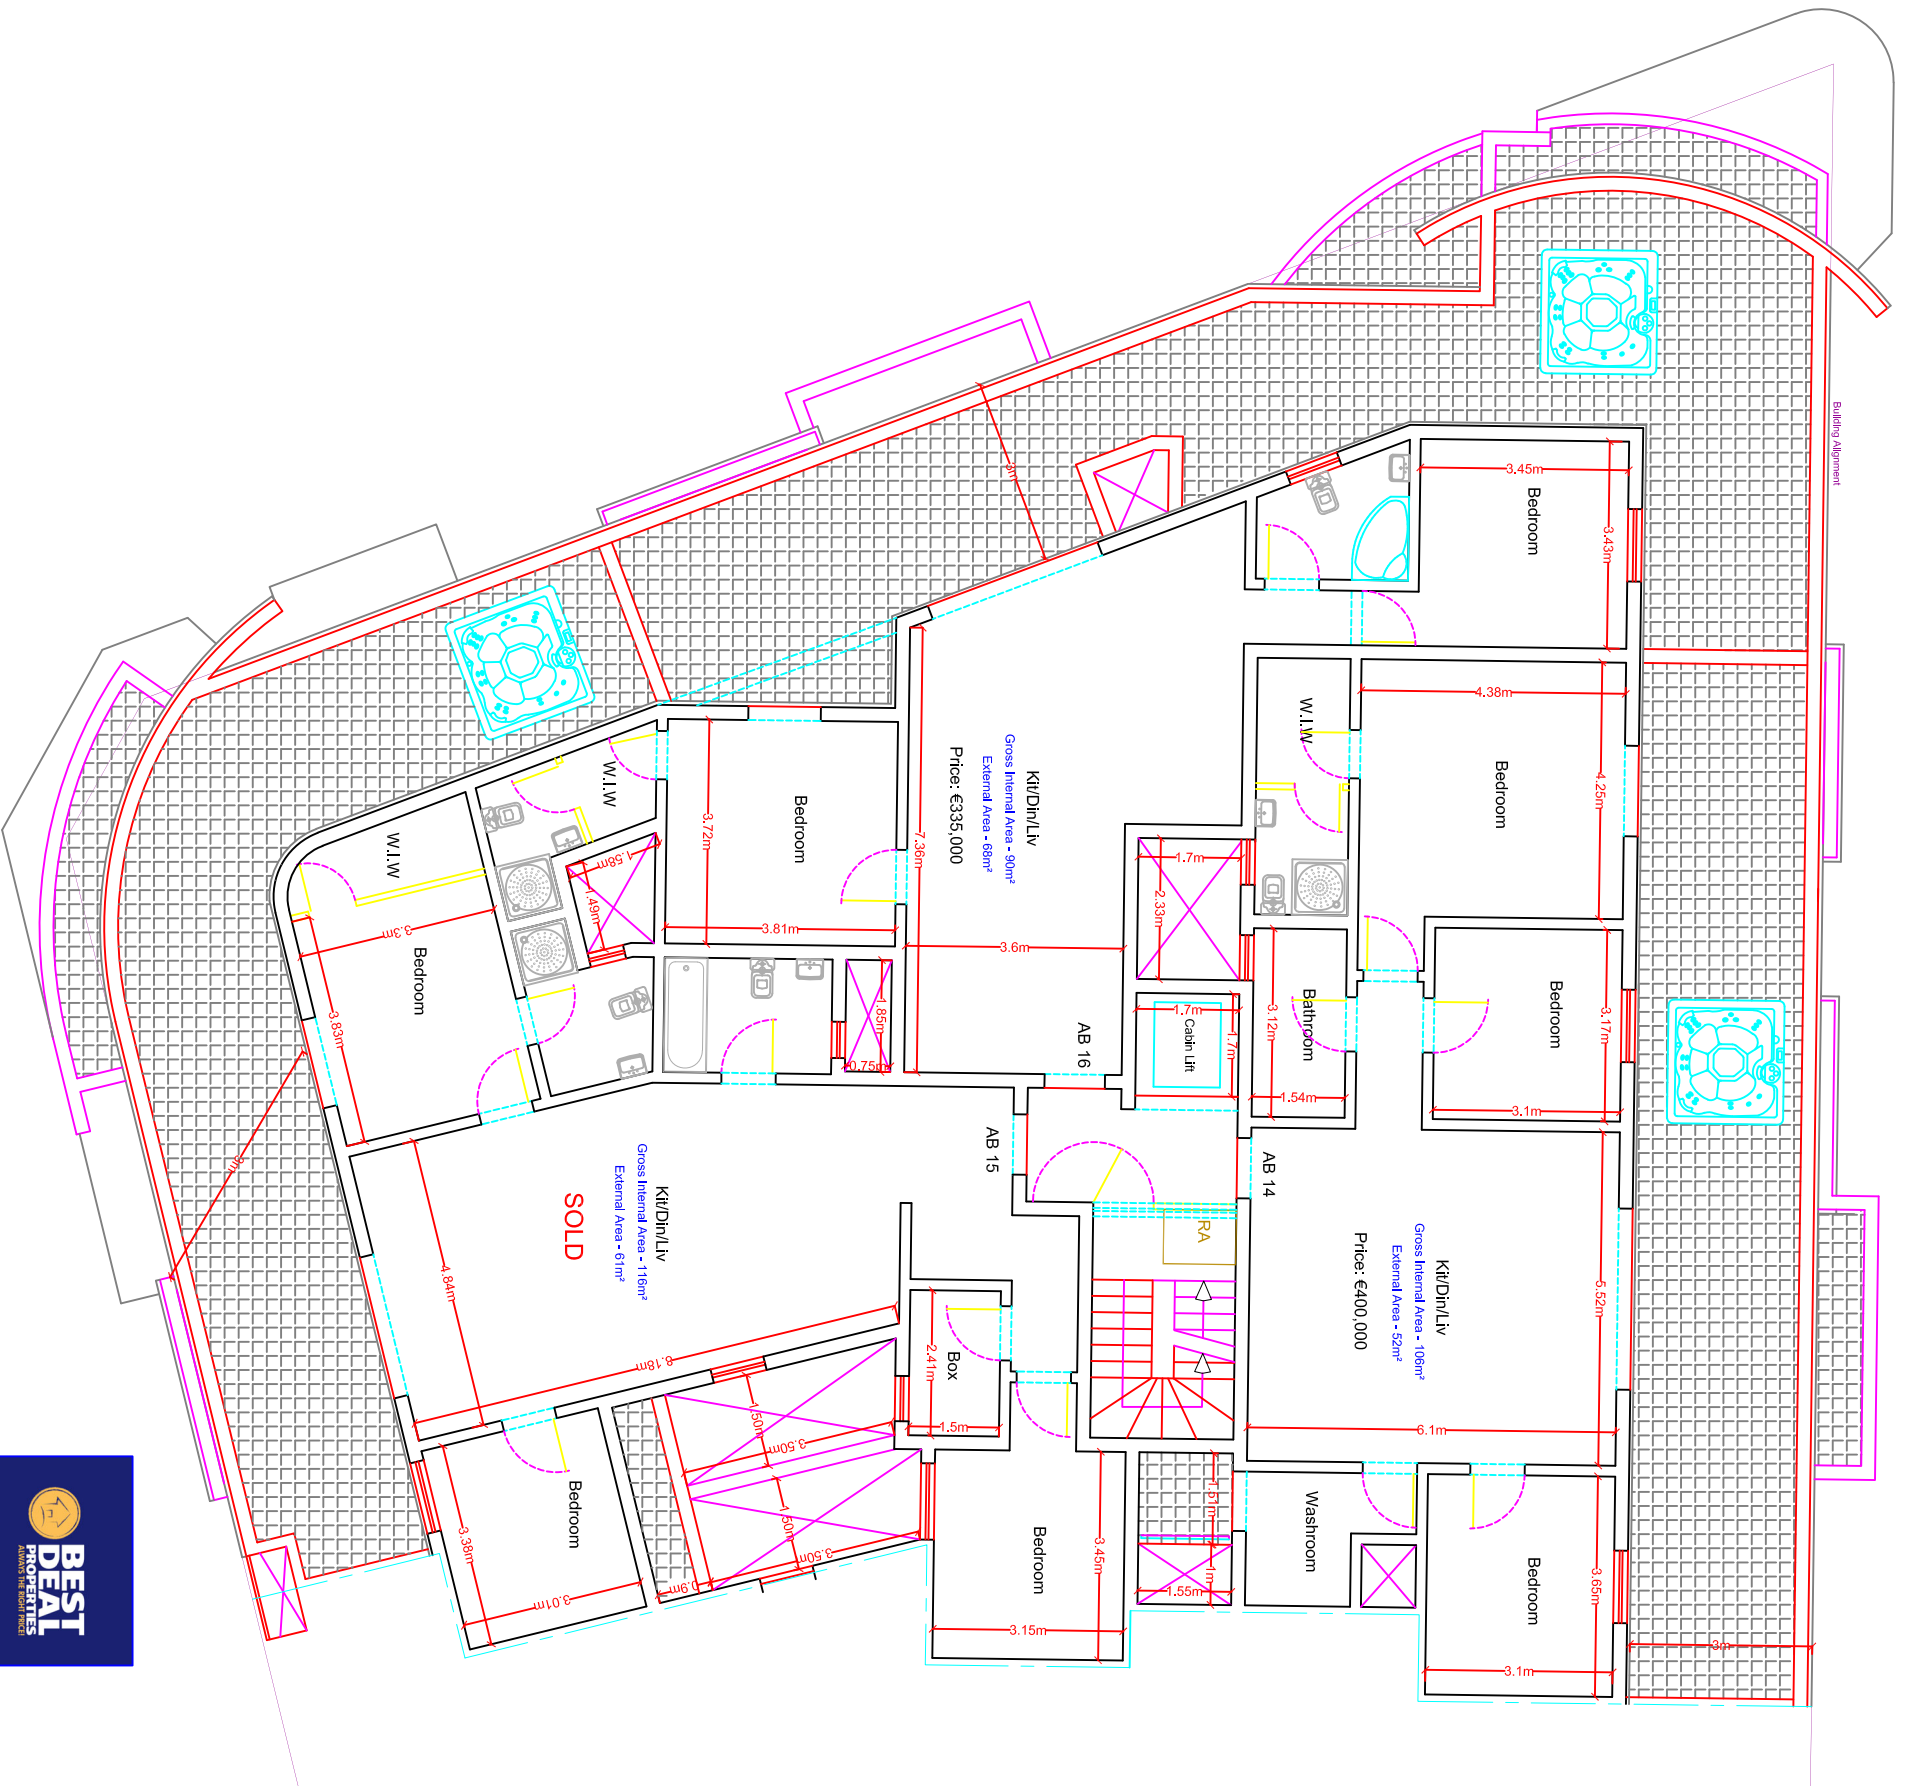

Proposed Penthouse level

Scale 1:100