



**Proposed Ground Floor**  
 Scale 1:100

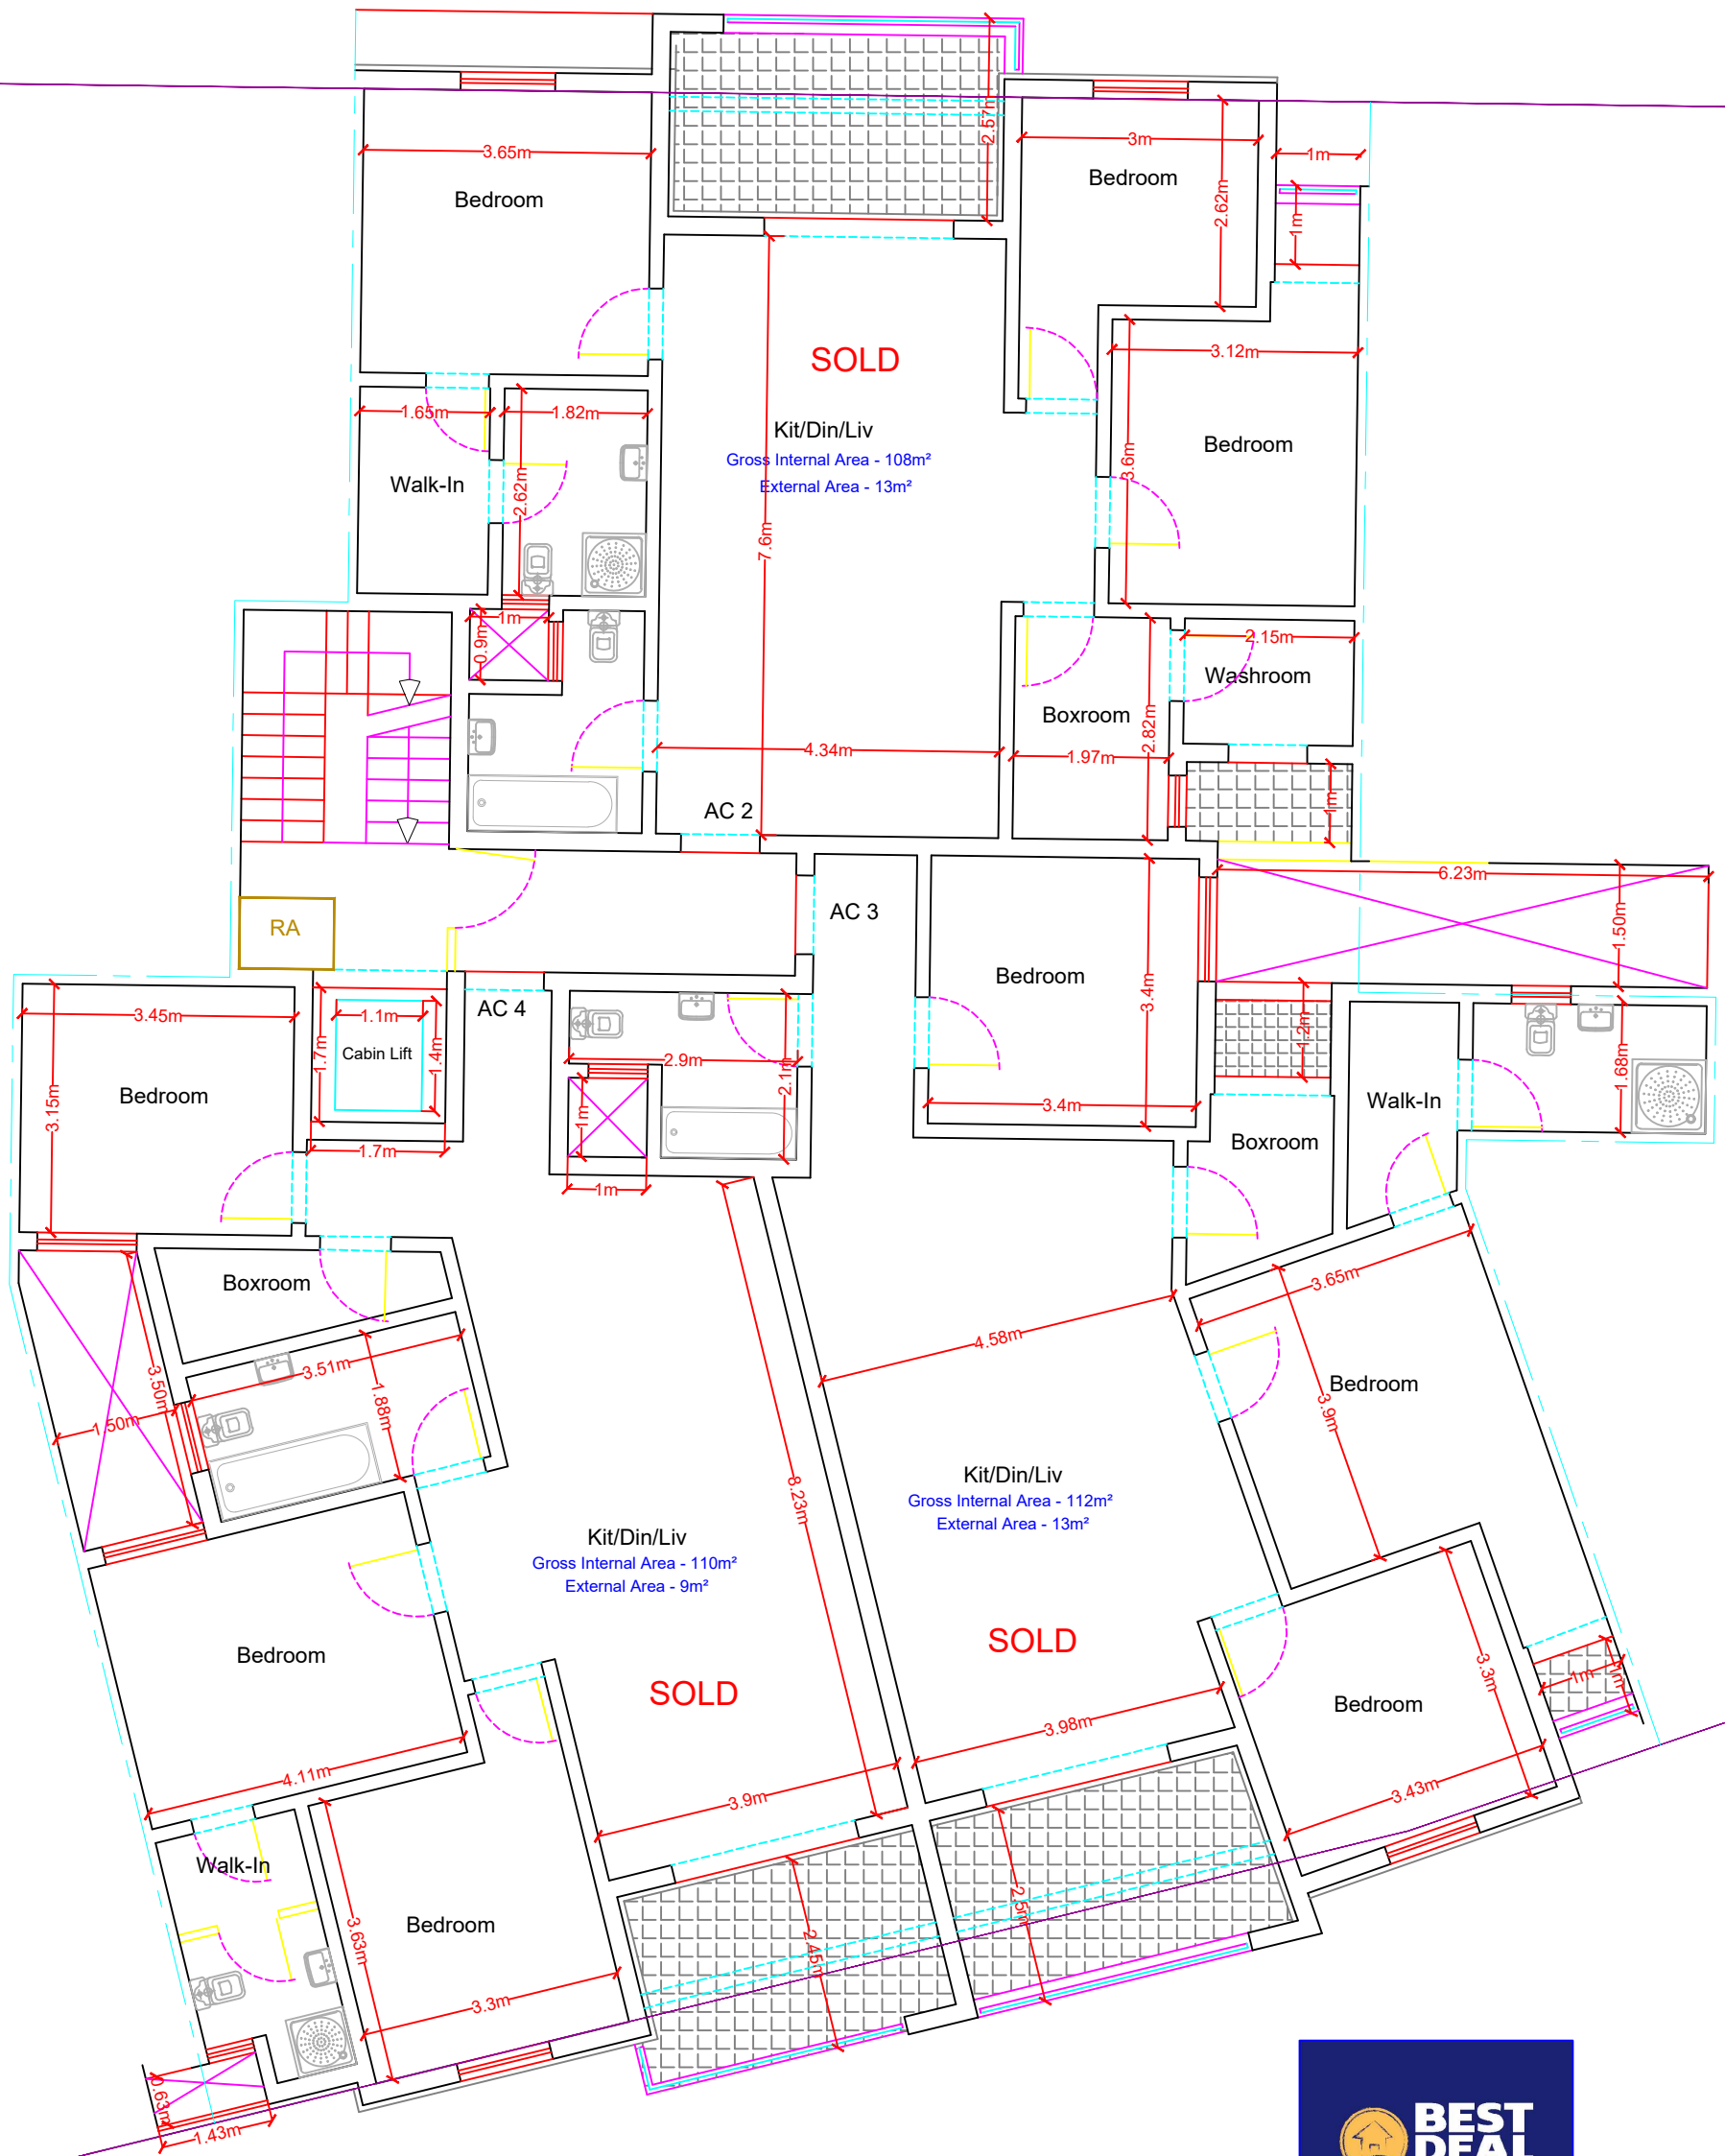


**Proposed First Floor**  
Scale 1:100

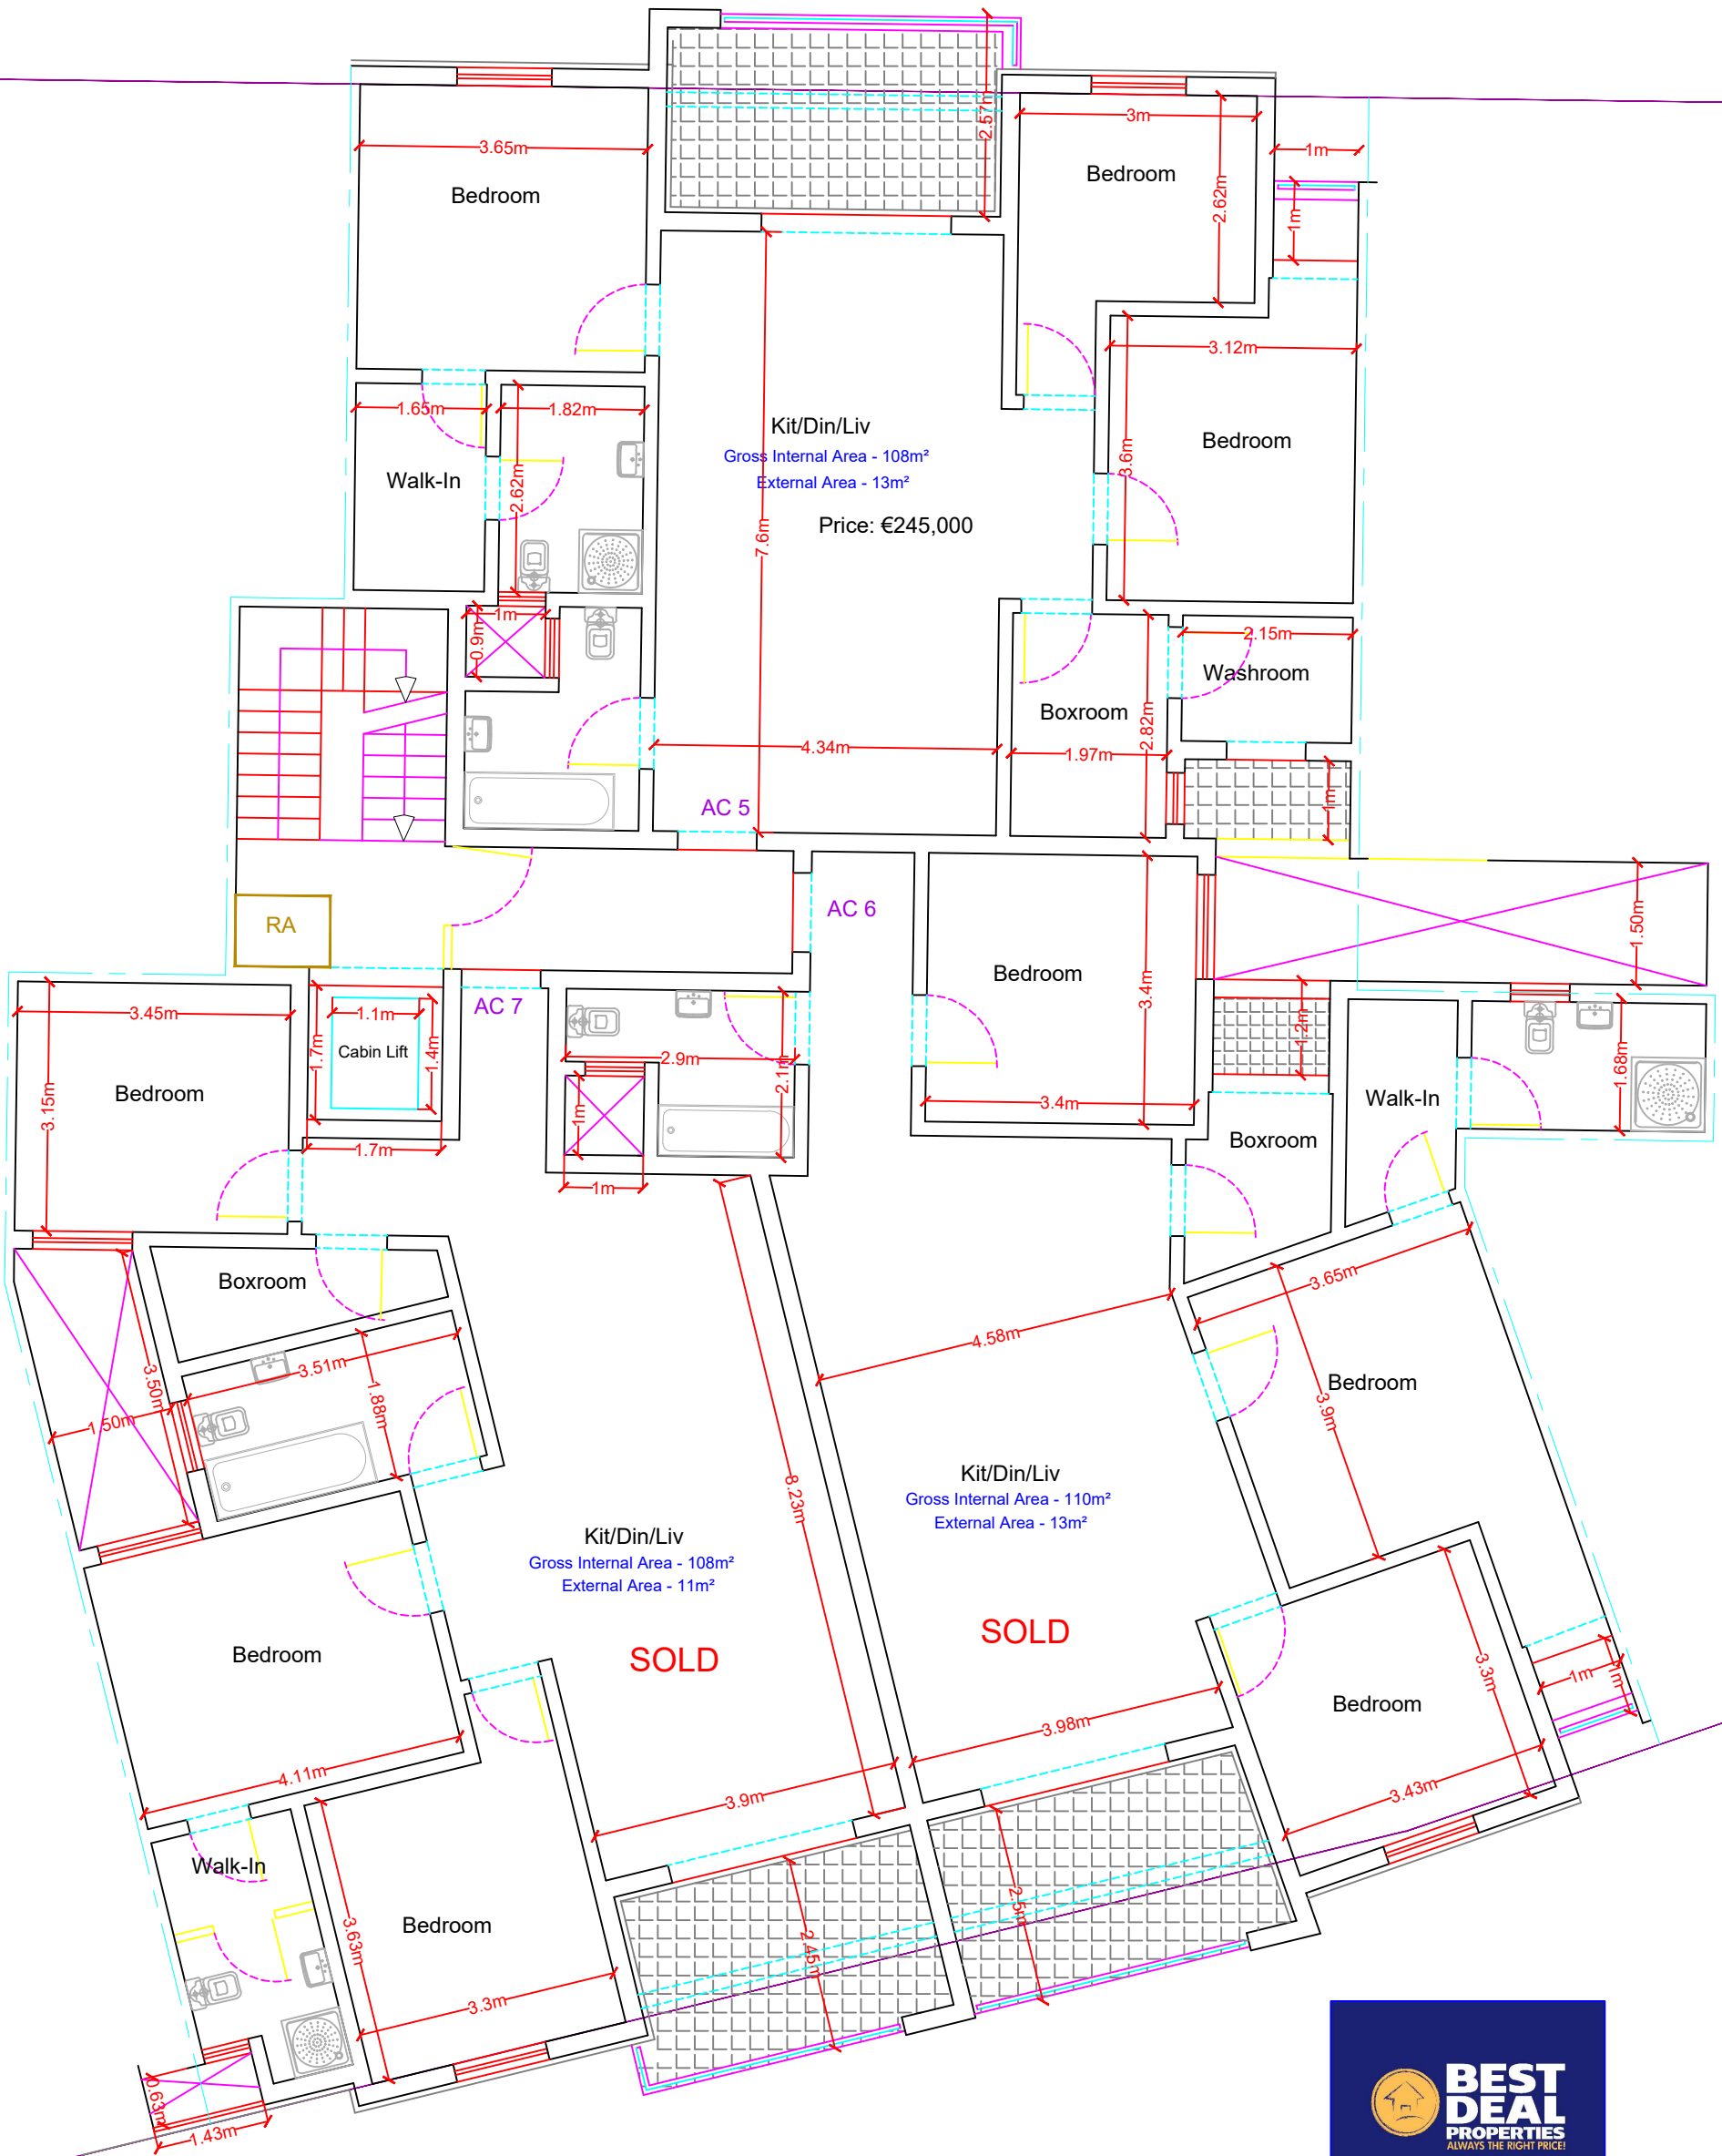


# Proposed Second Floor

Scale 1:100

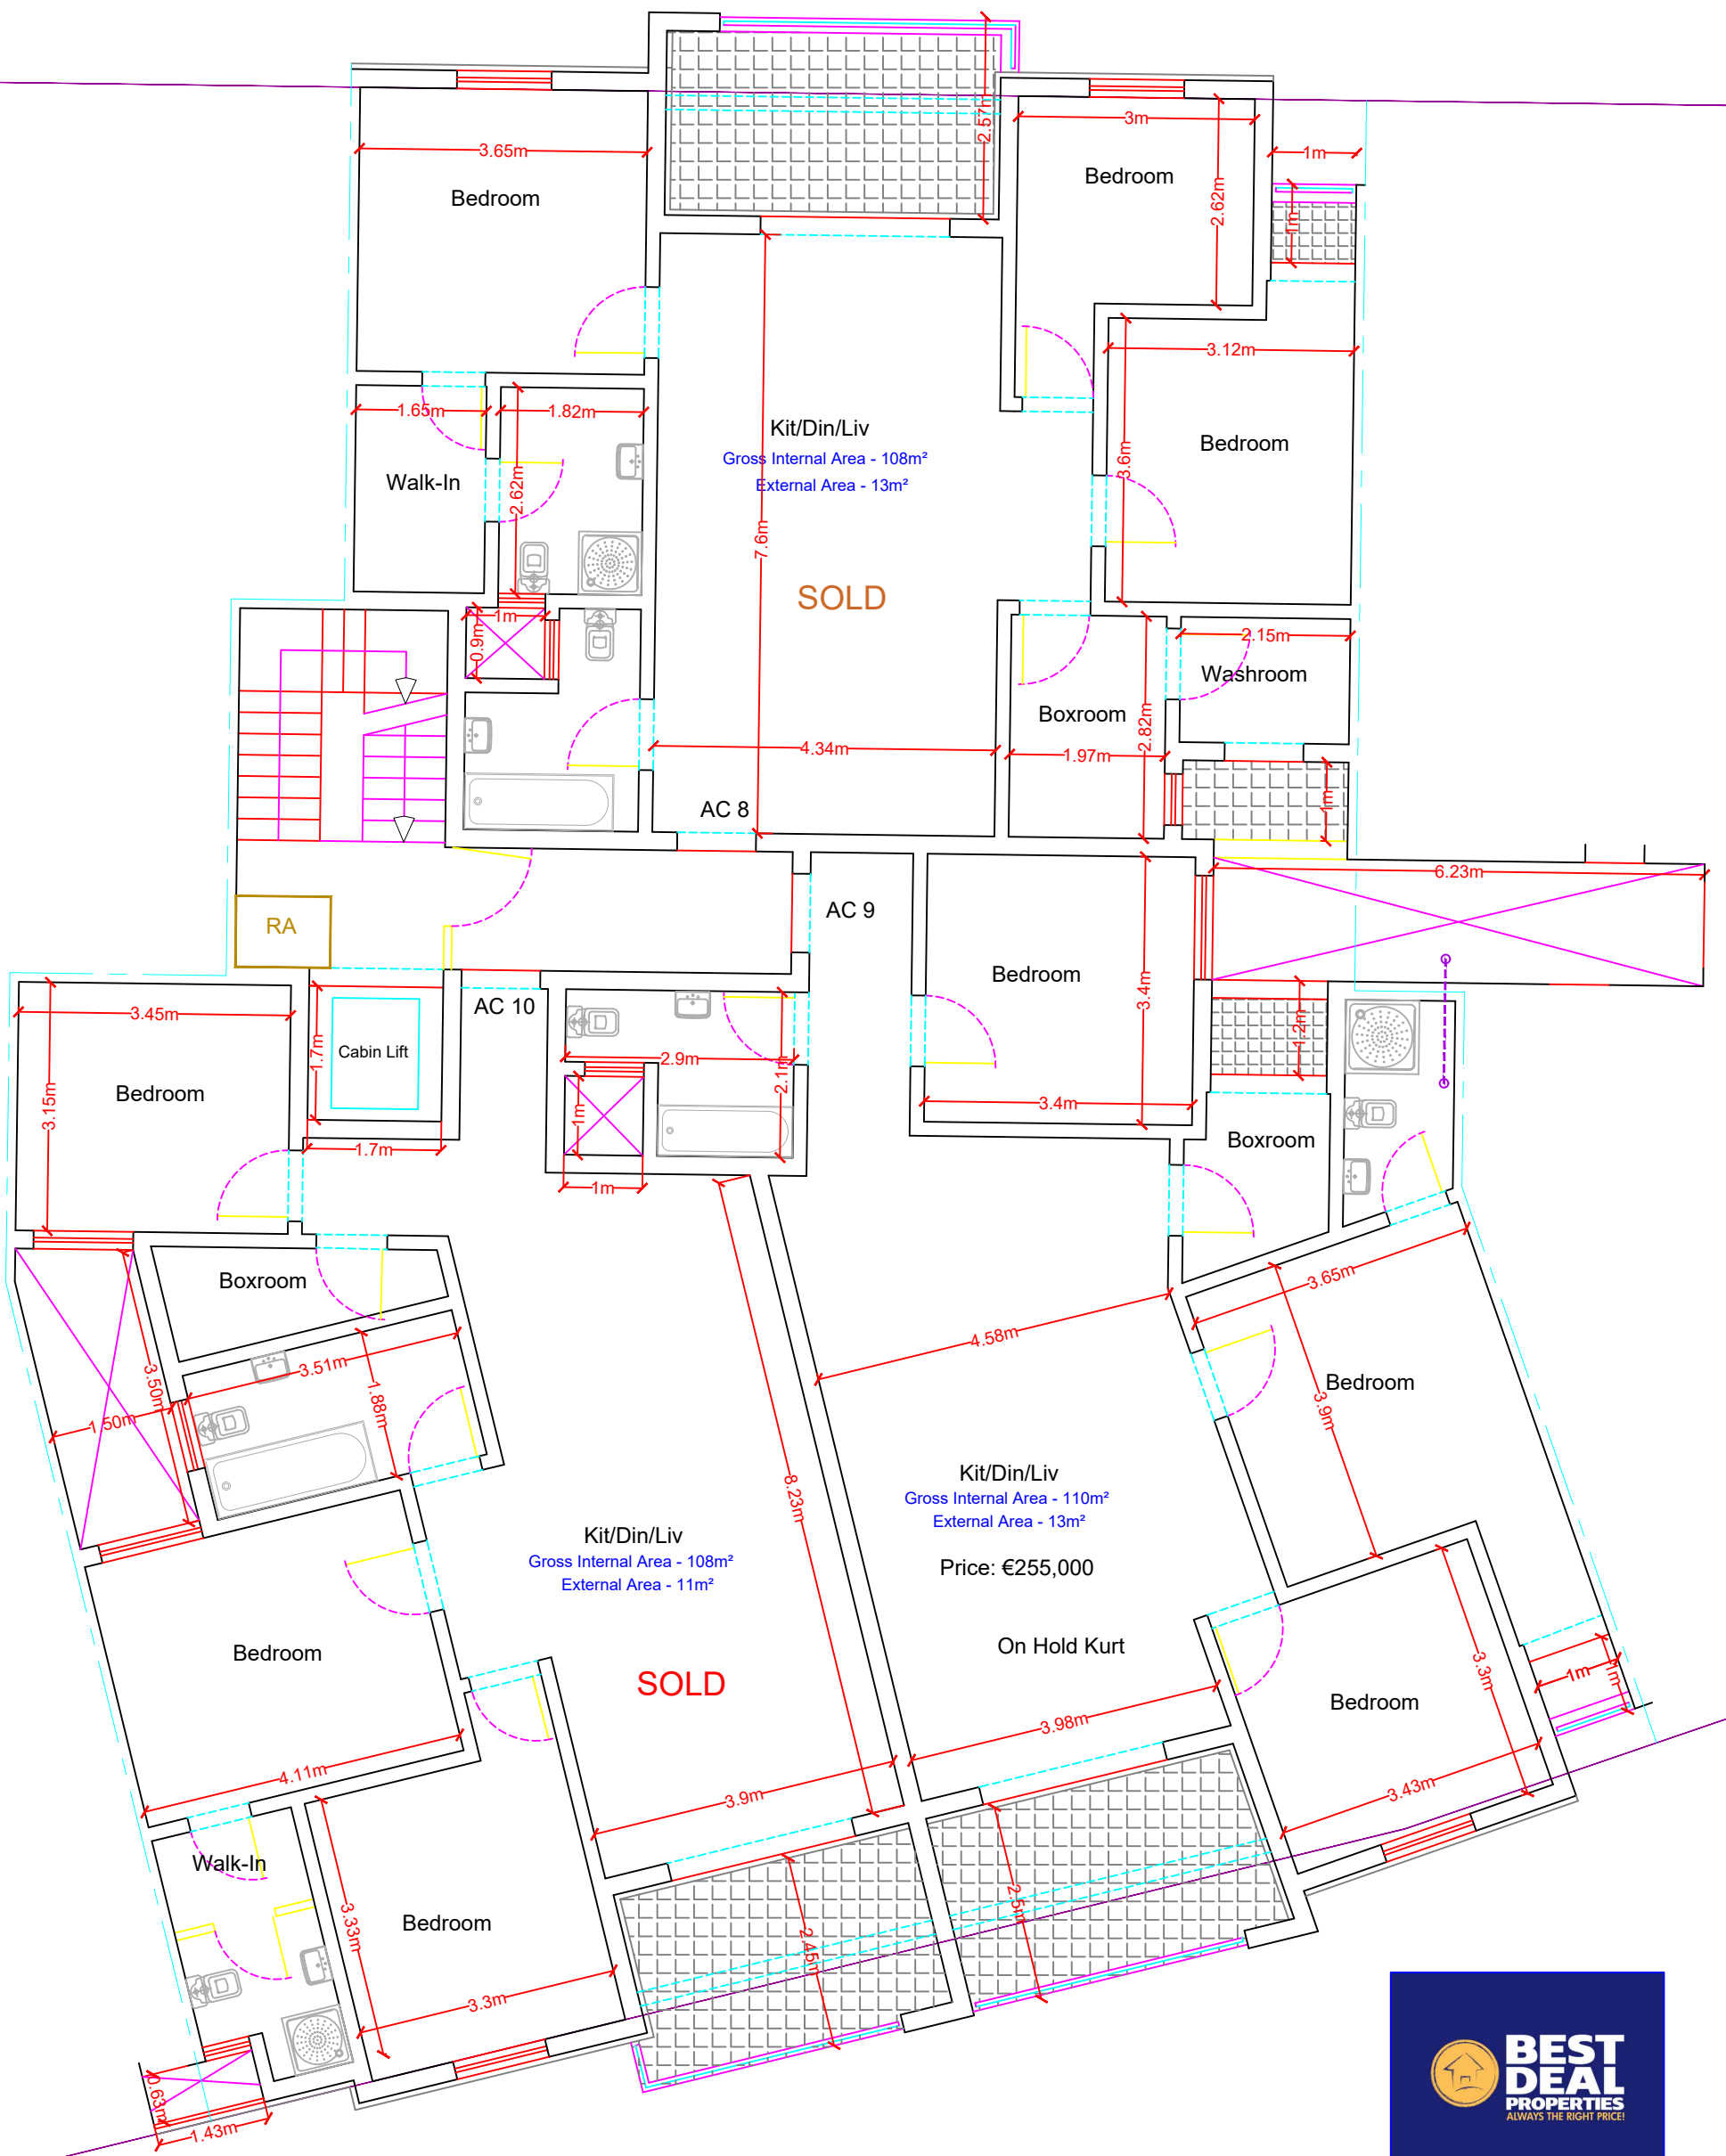

**Proposed Third Floor**  
Scale 1:100

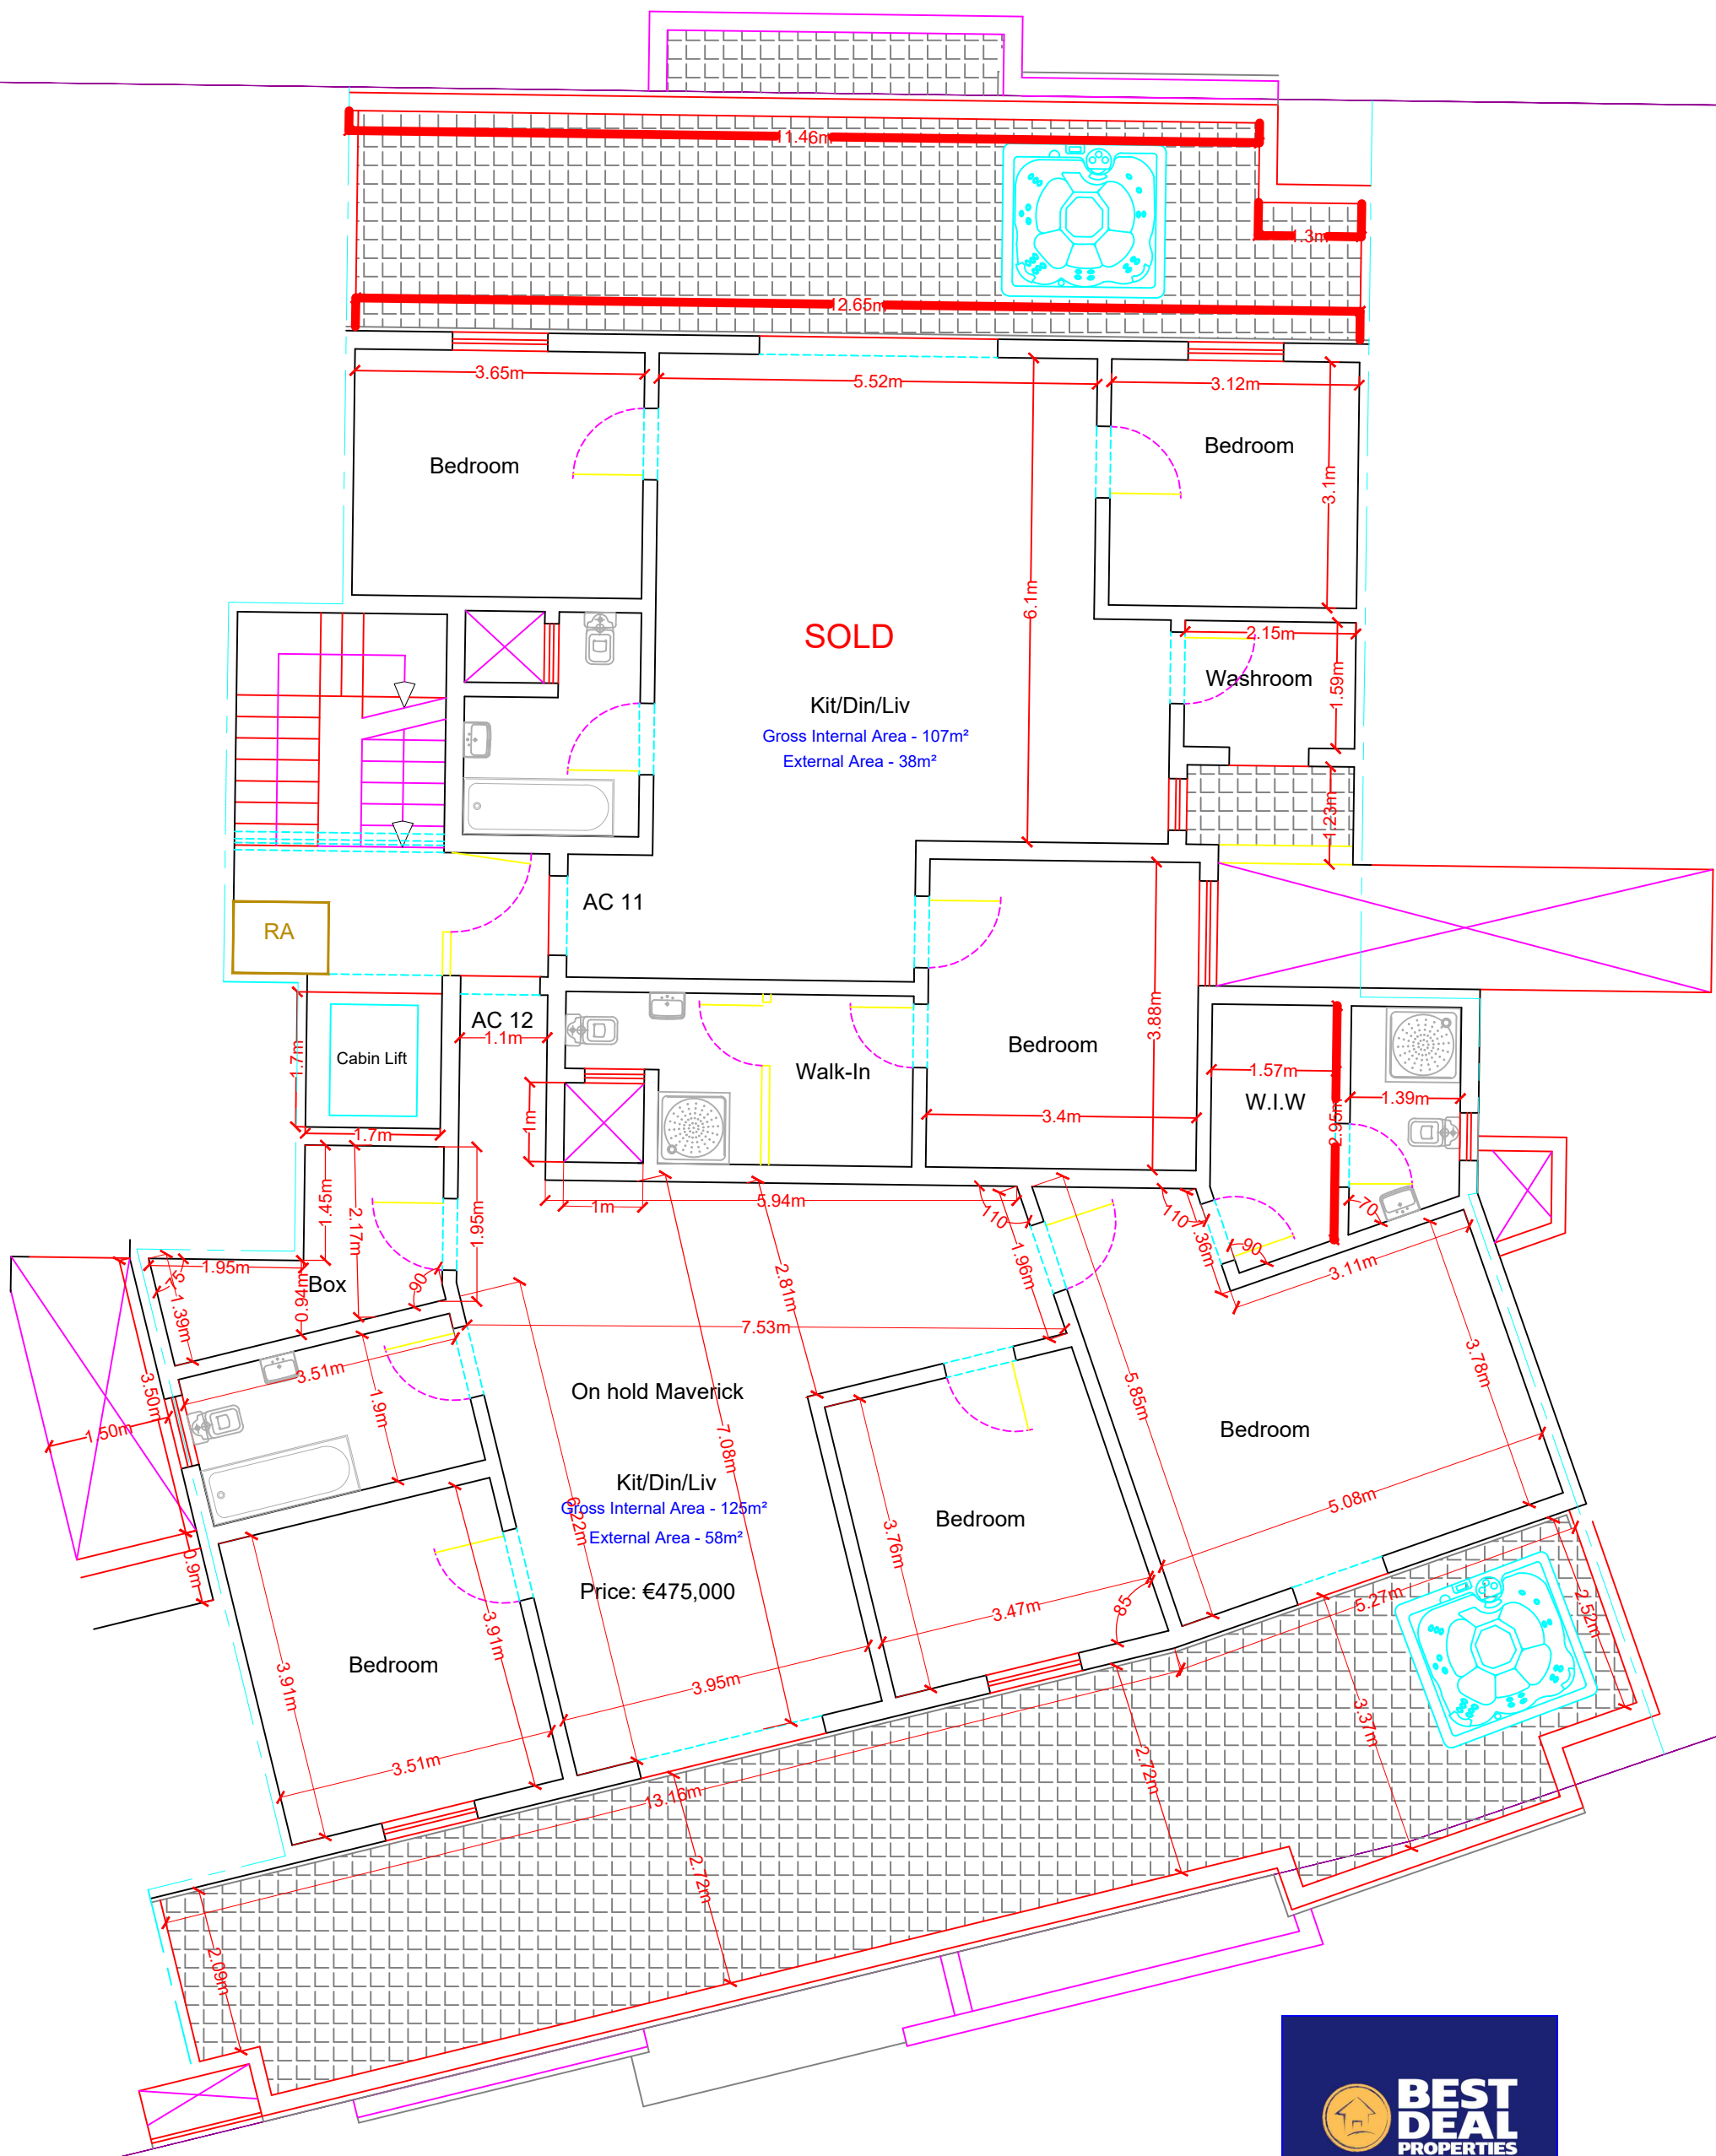

**Proposed Penthouse Floor**  
 Scale 1:100