


Proposed Ground Floor
 Scale 1:100




Price: €235,000

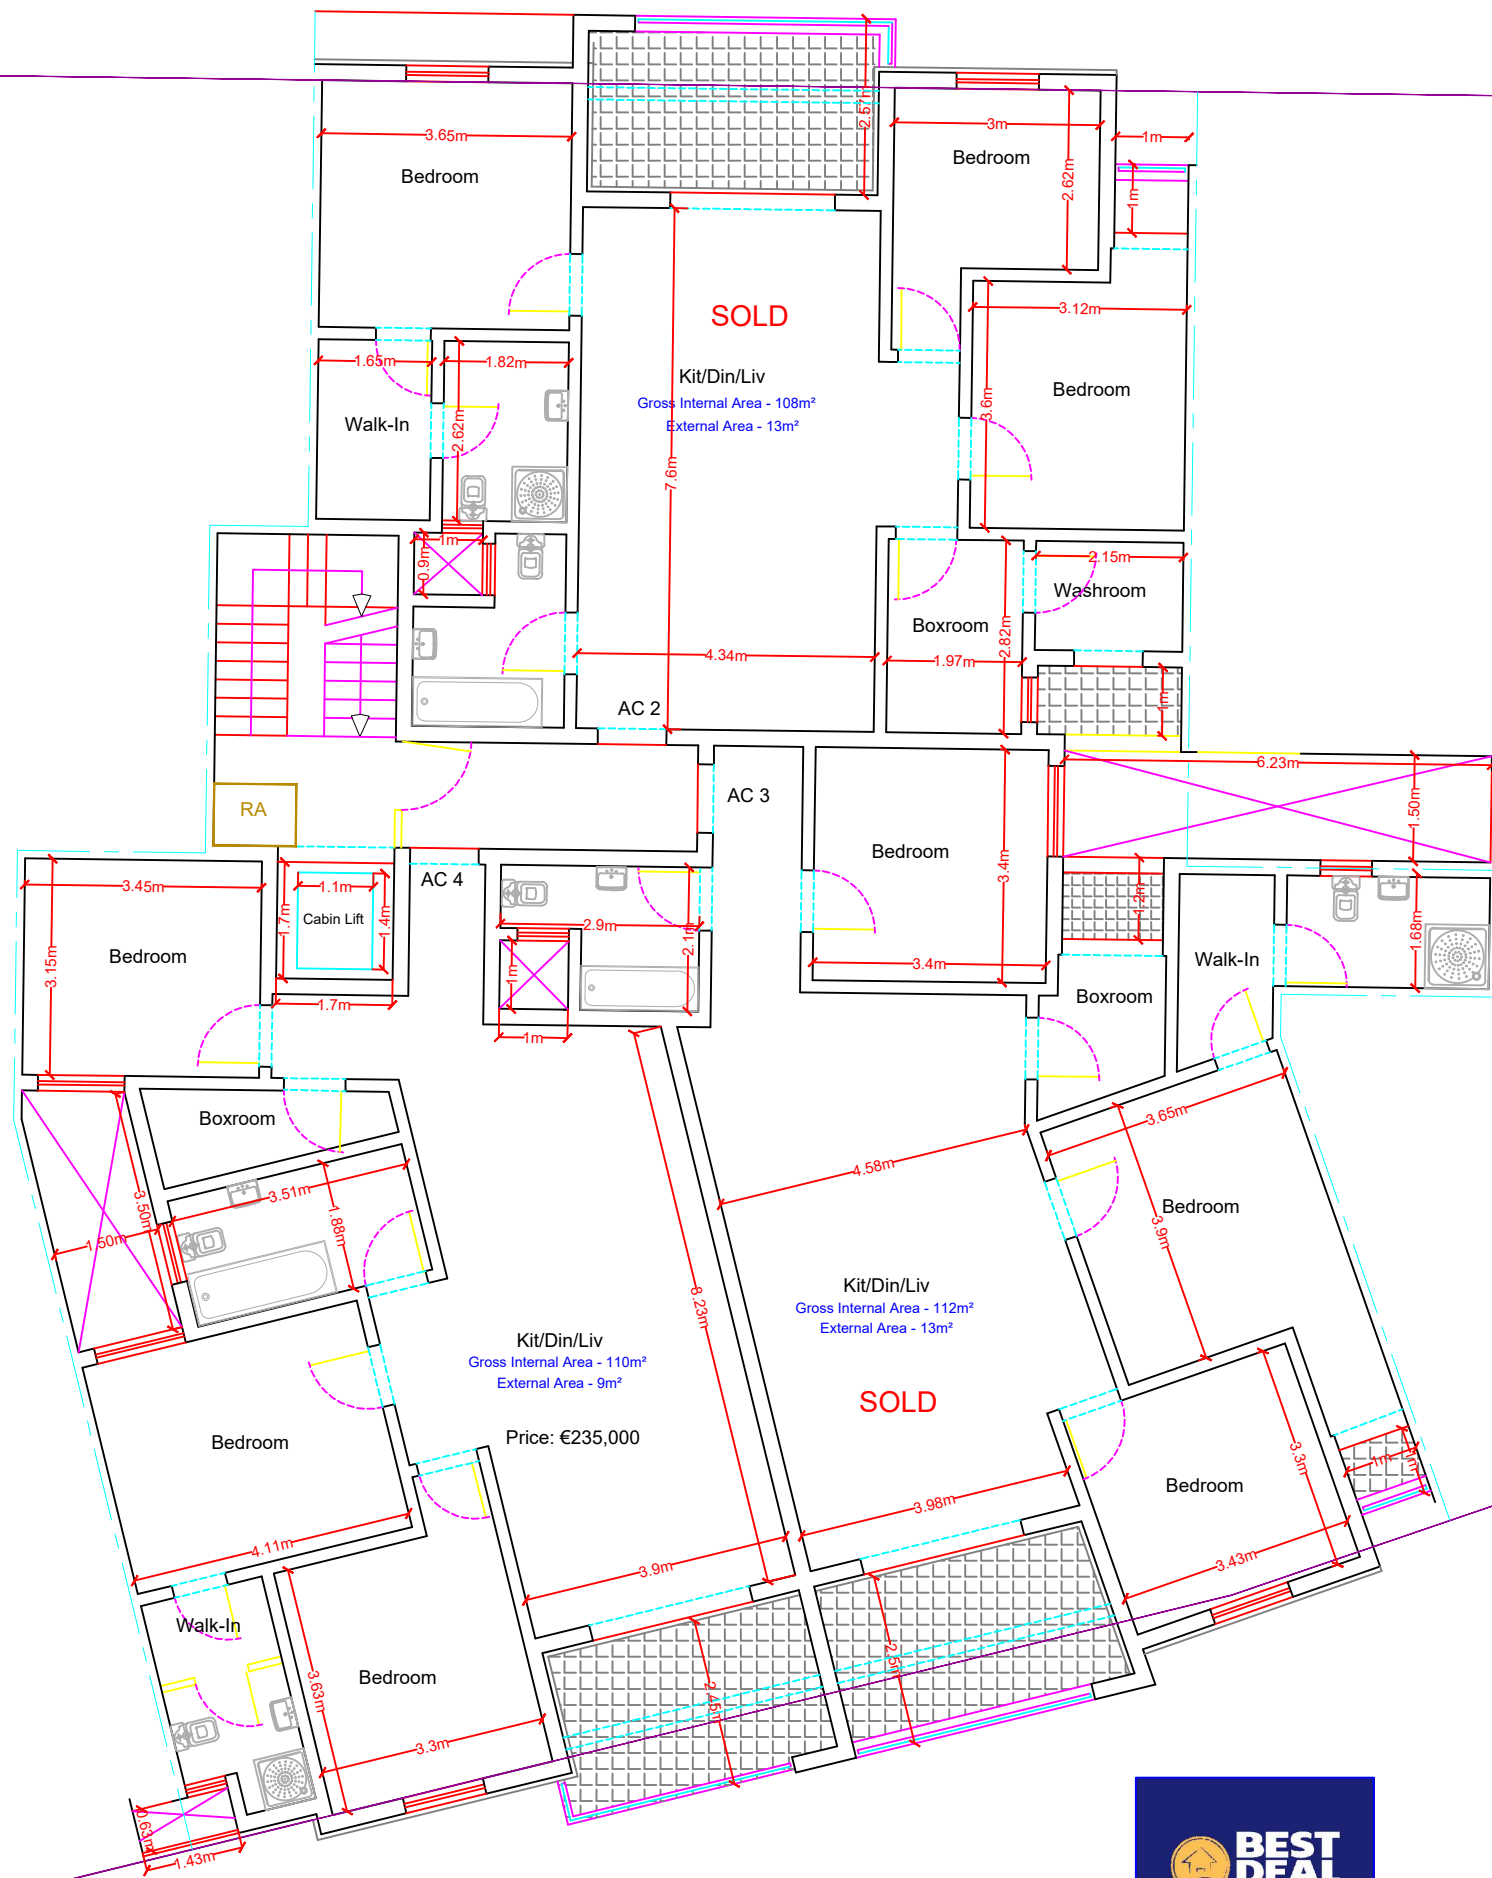


Proposed First Floor

Scale 1:100

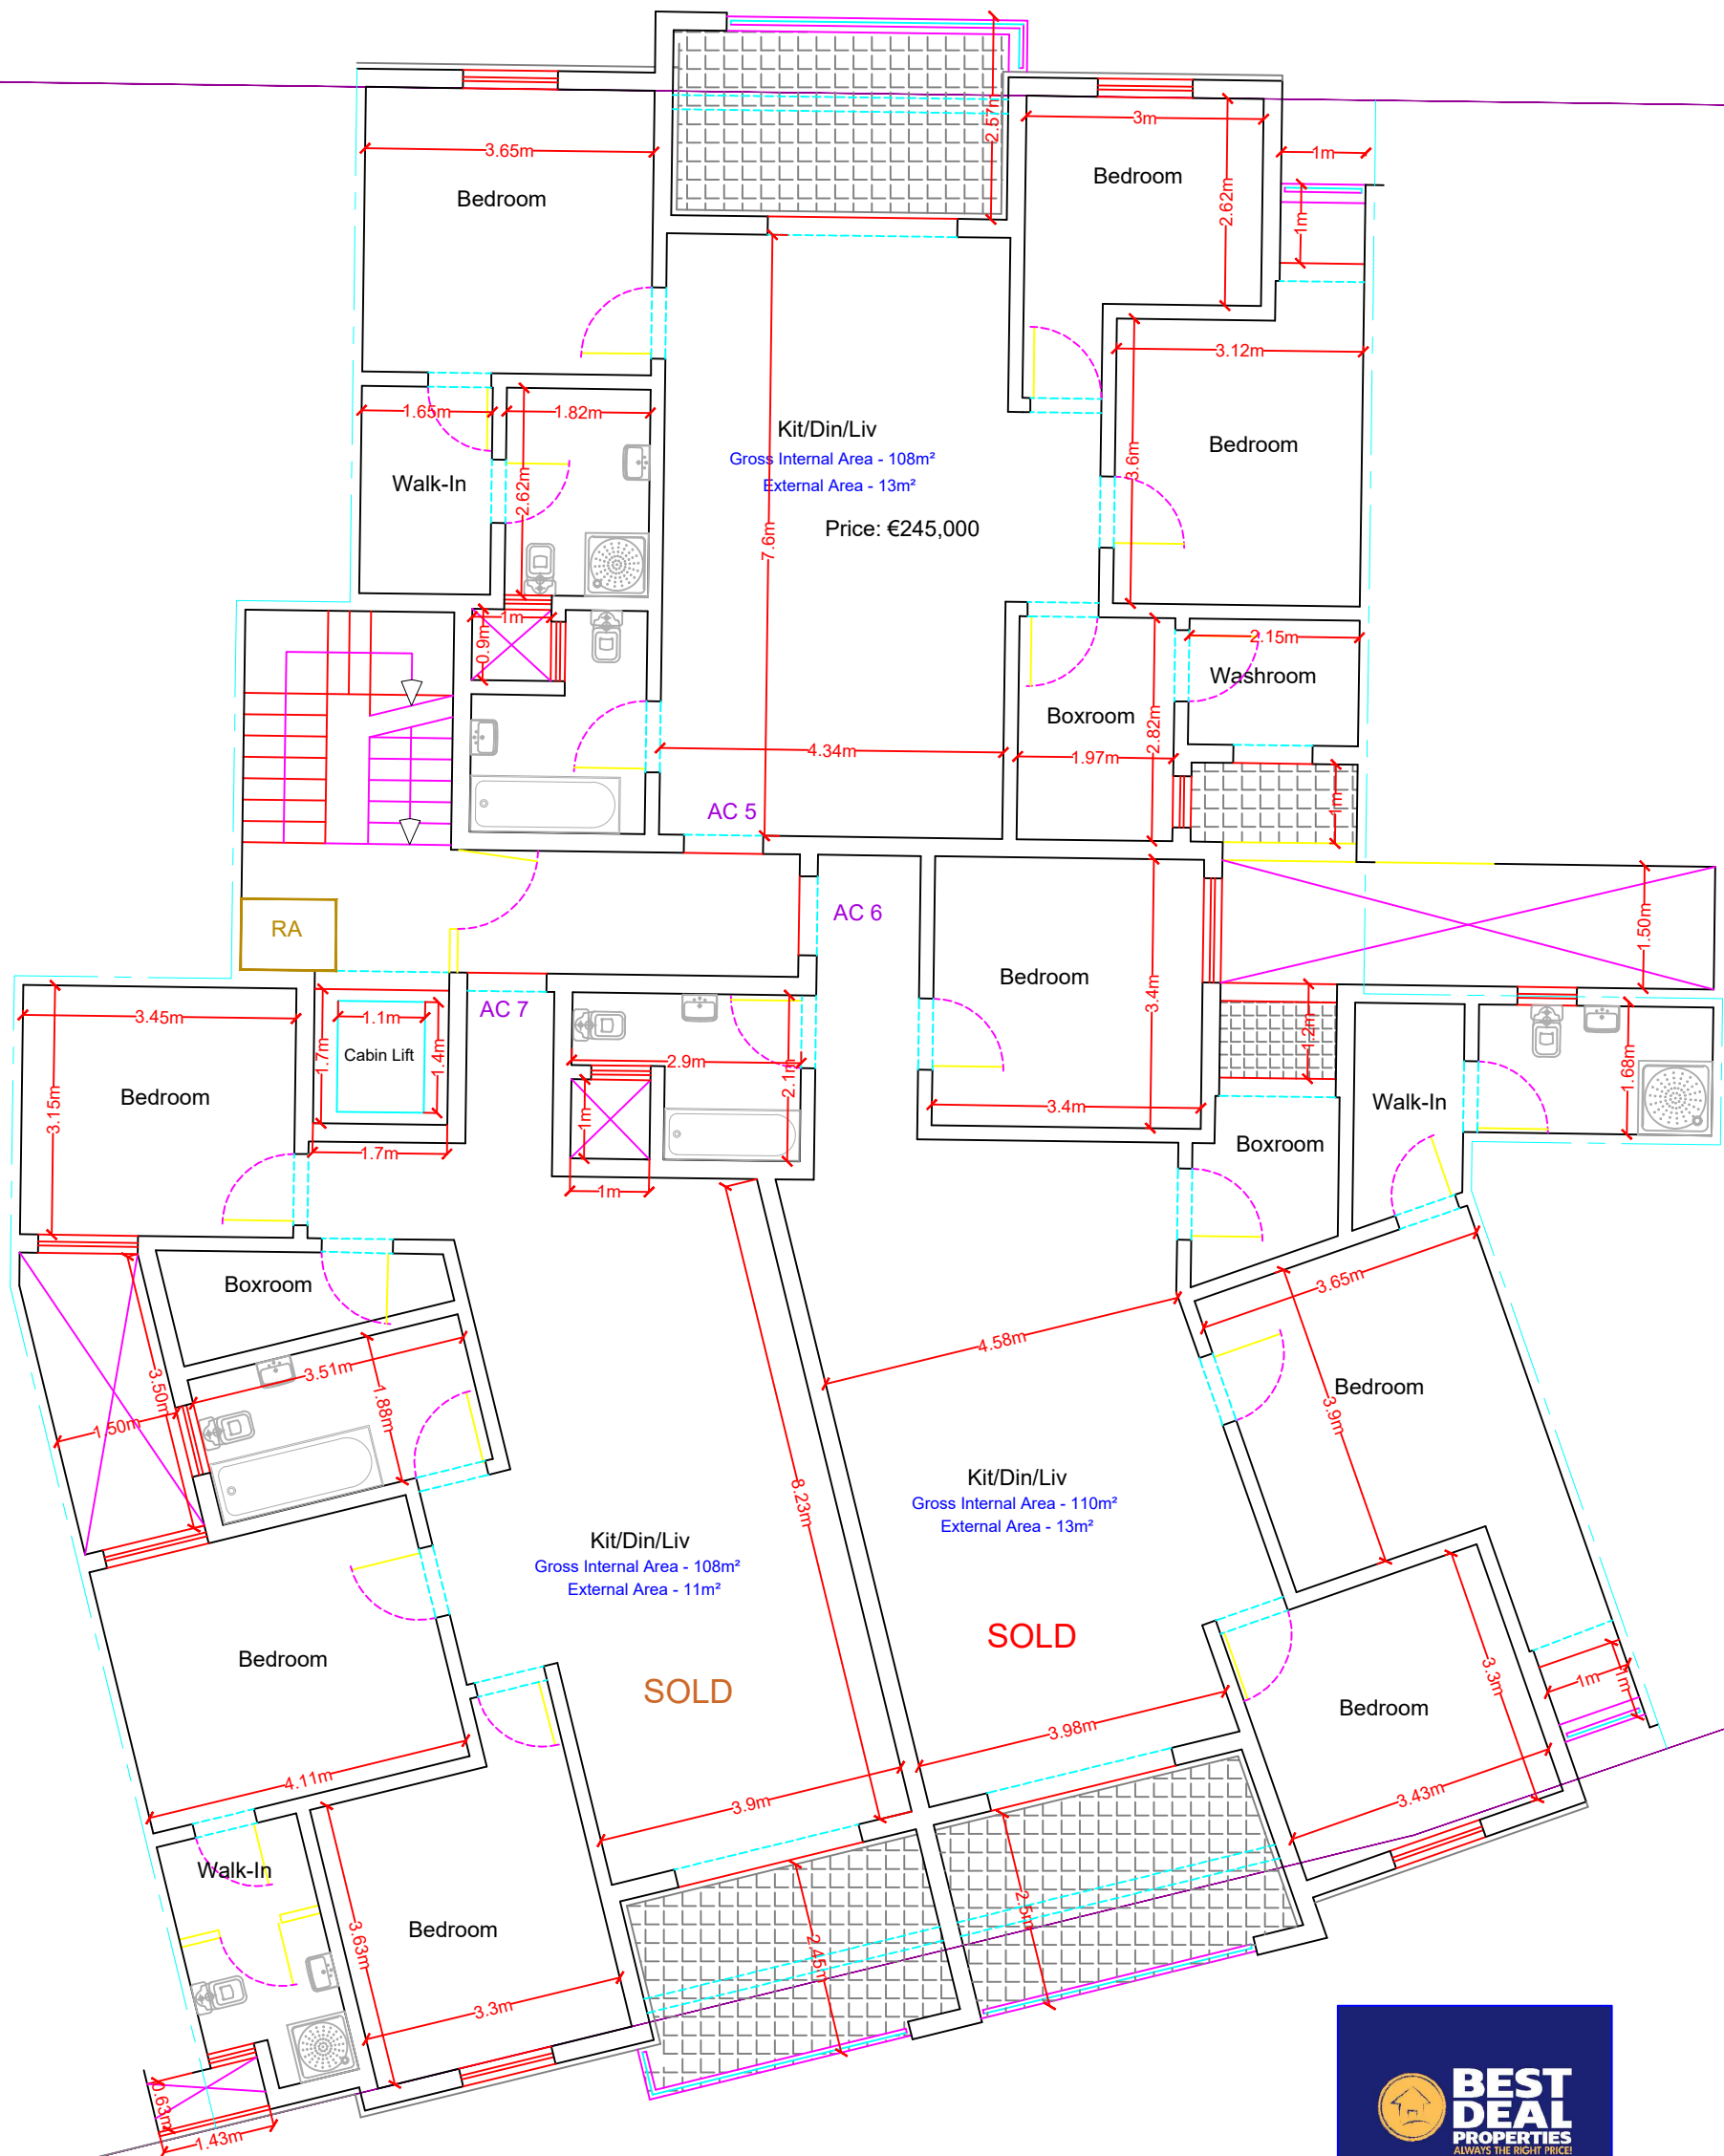

Proposed Second Floor


Scale 1:100

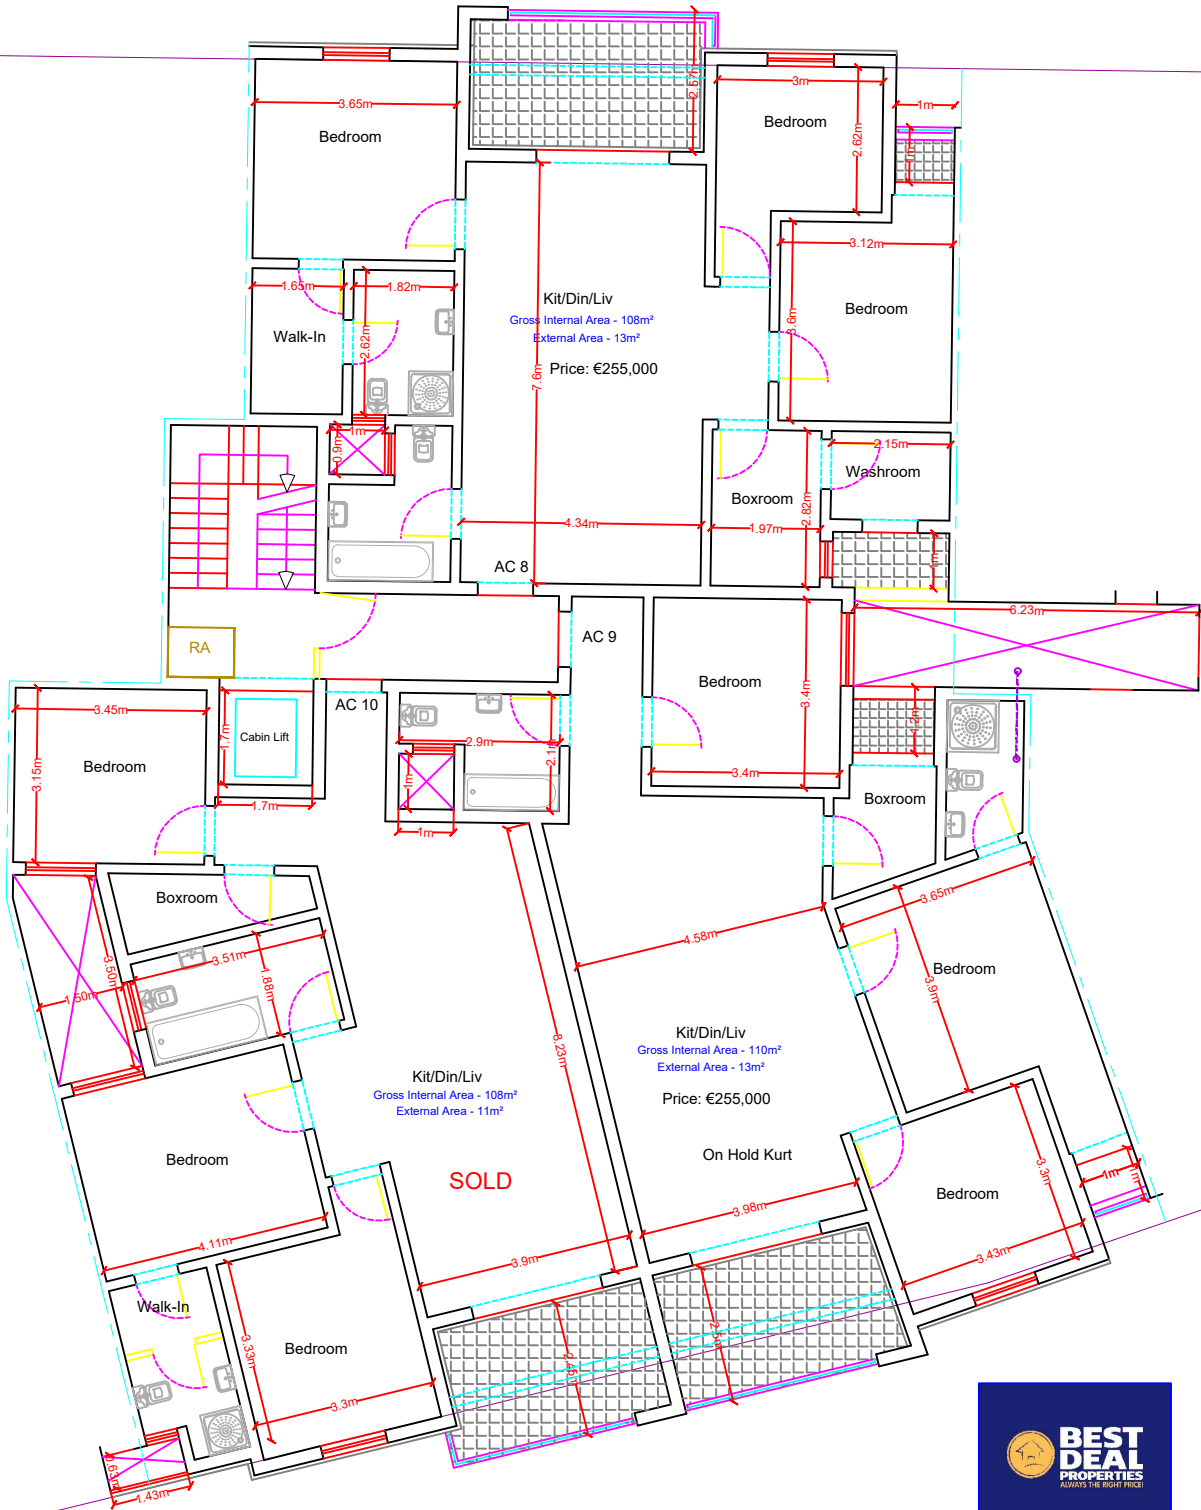

Proposed Third Floor

Scale 1:100



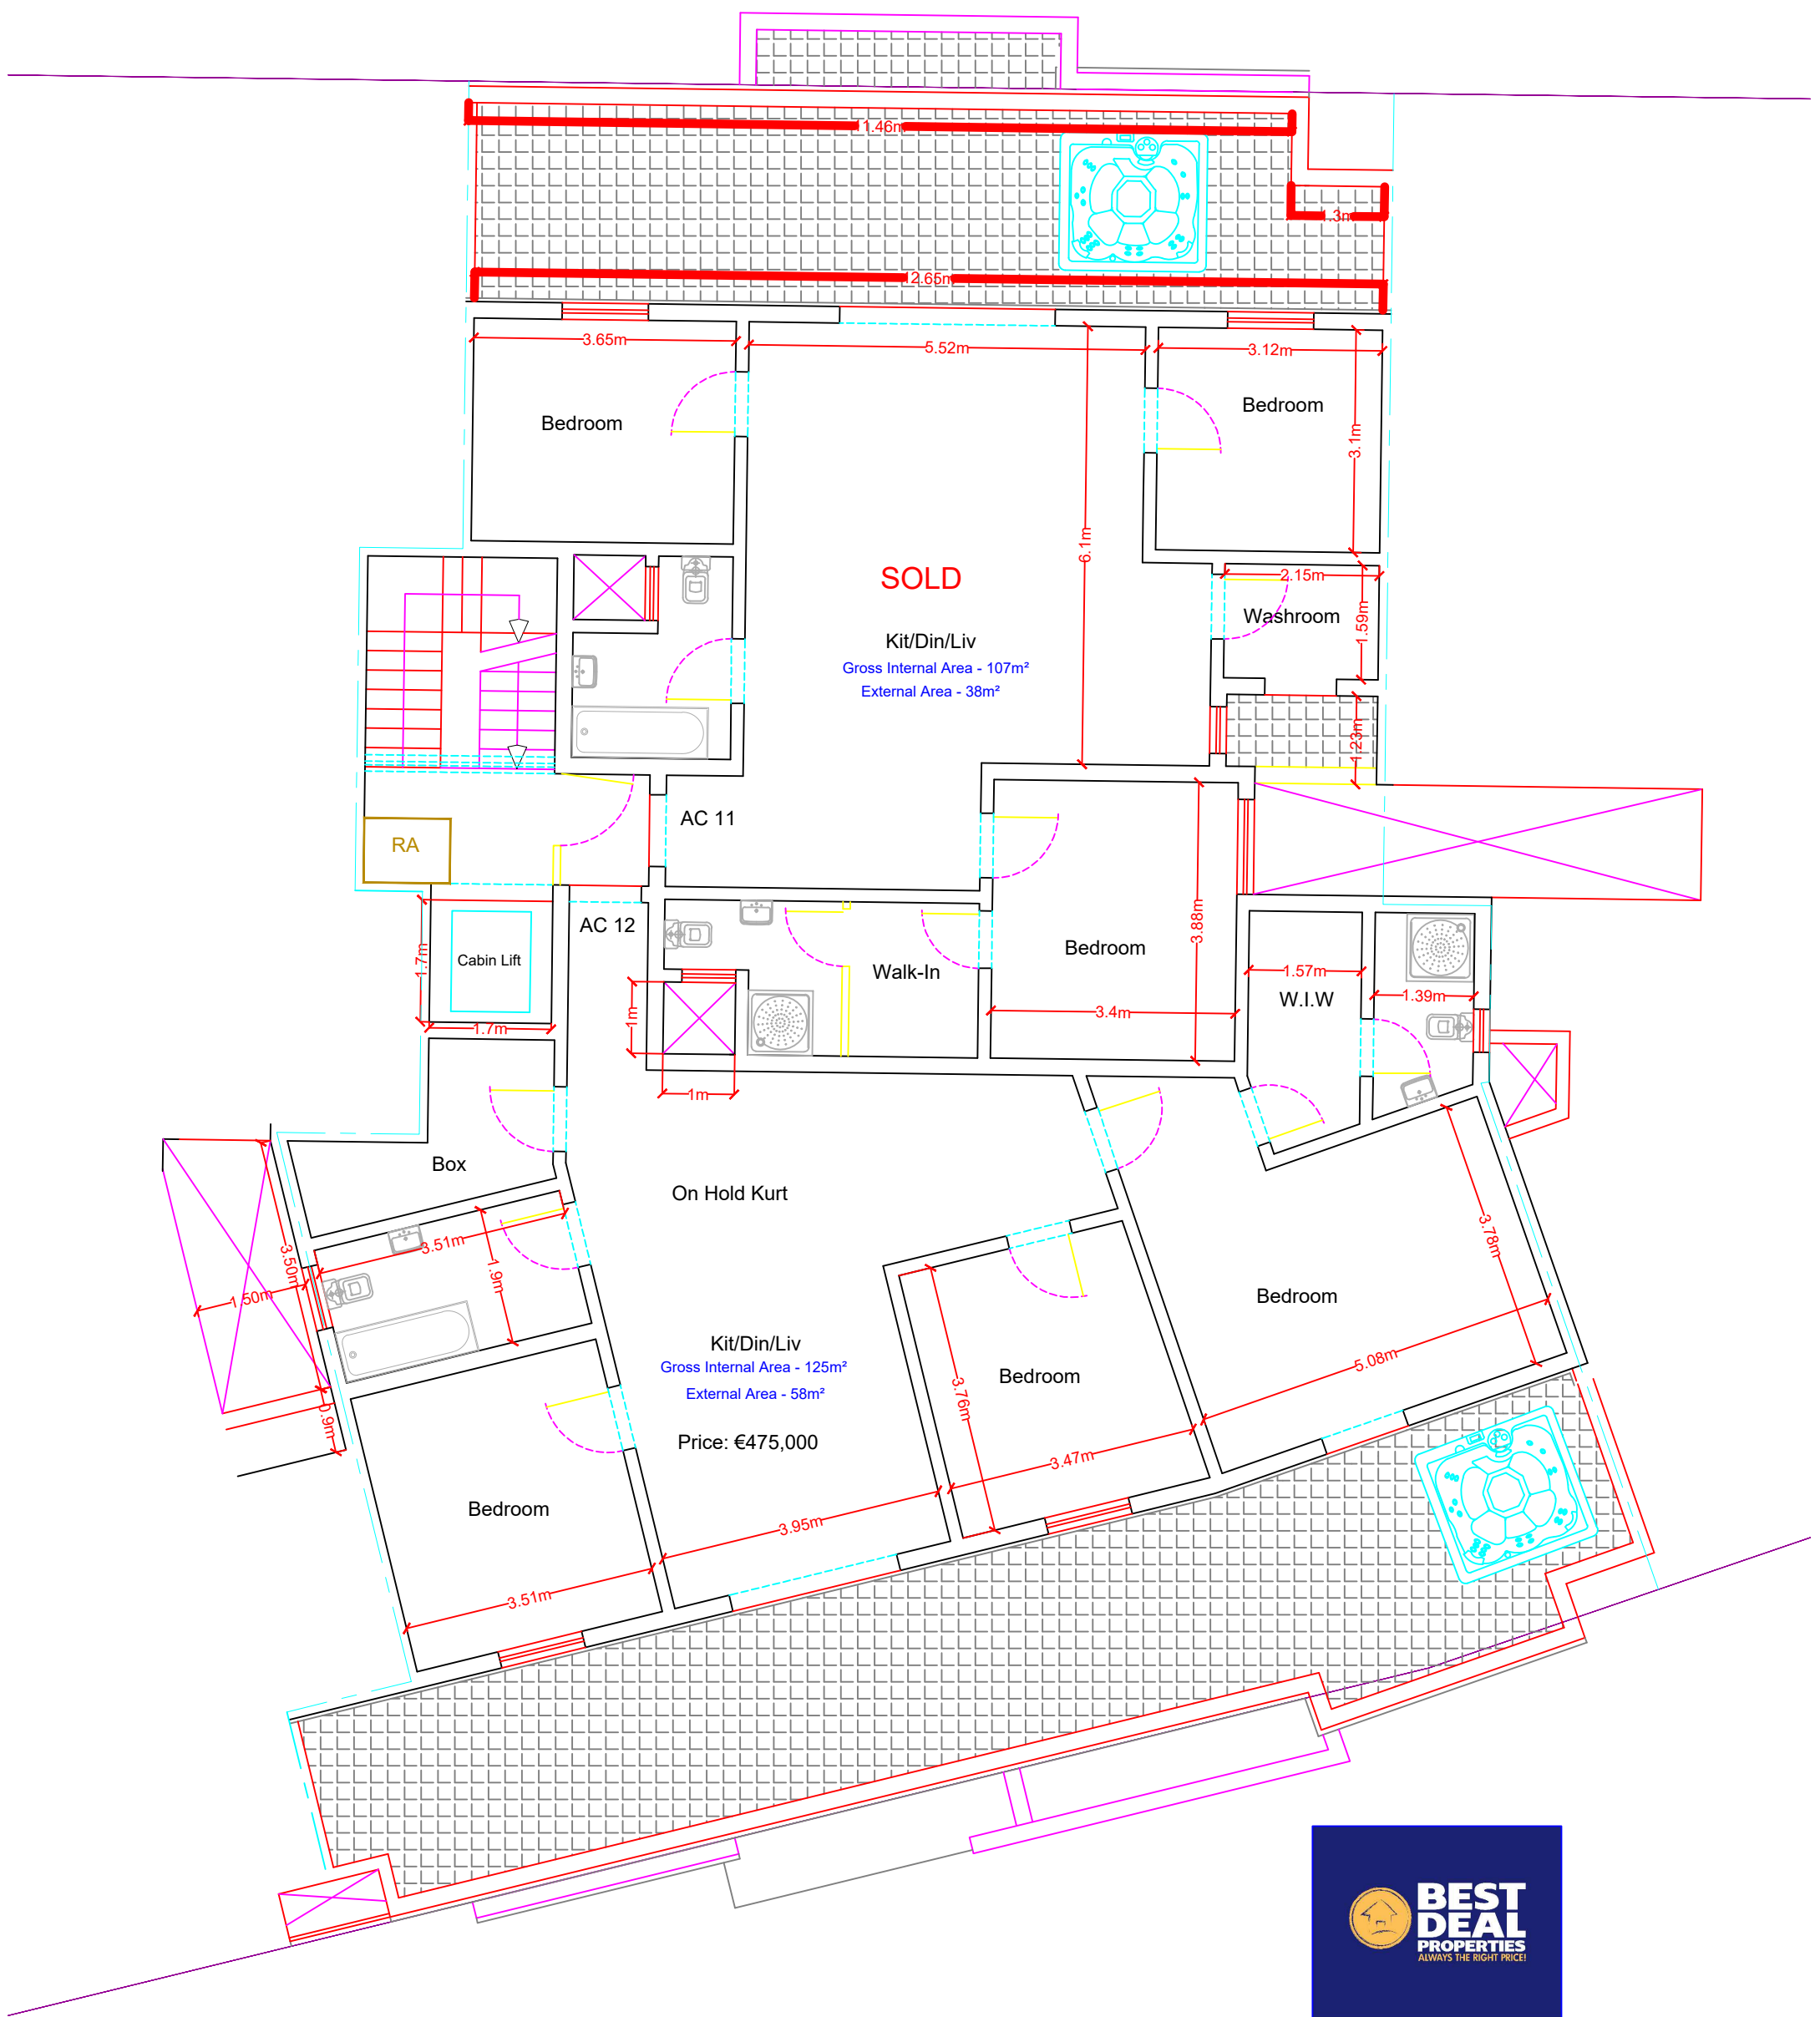

Proposed Penthouse Floor

Scale 1:100

