


Triq Salvu Buhagiar

Proposed Basement -1
Scale 1:100

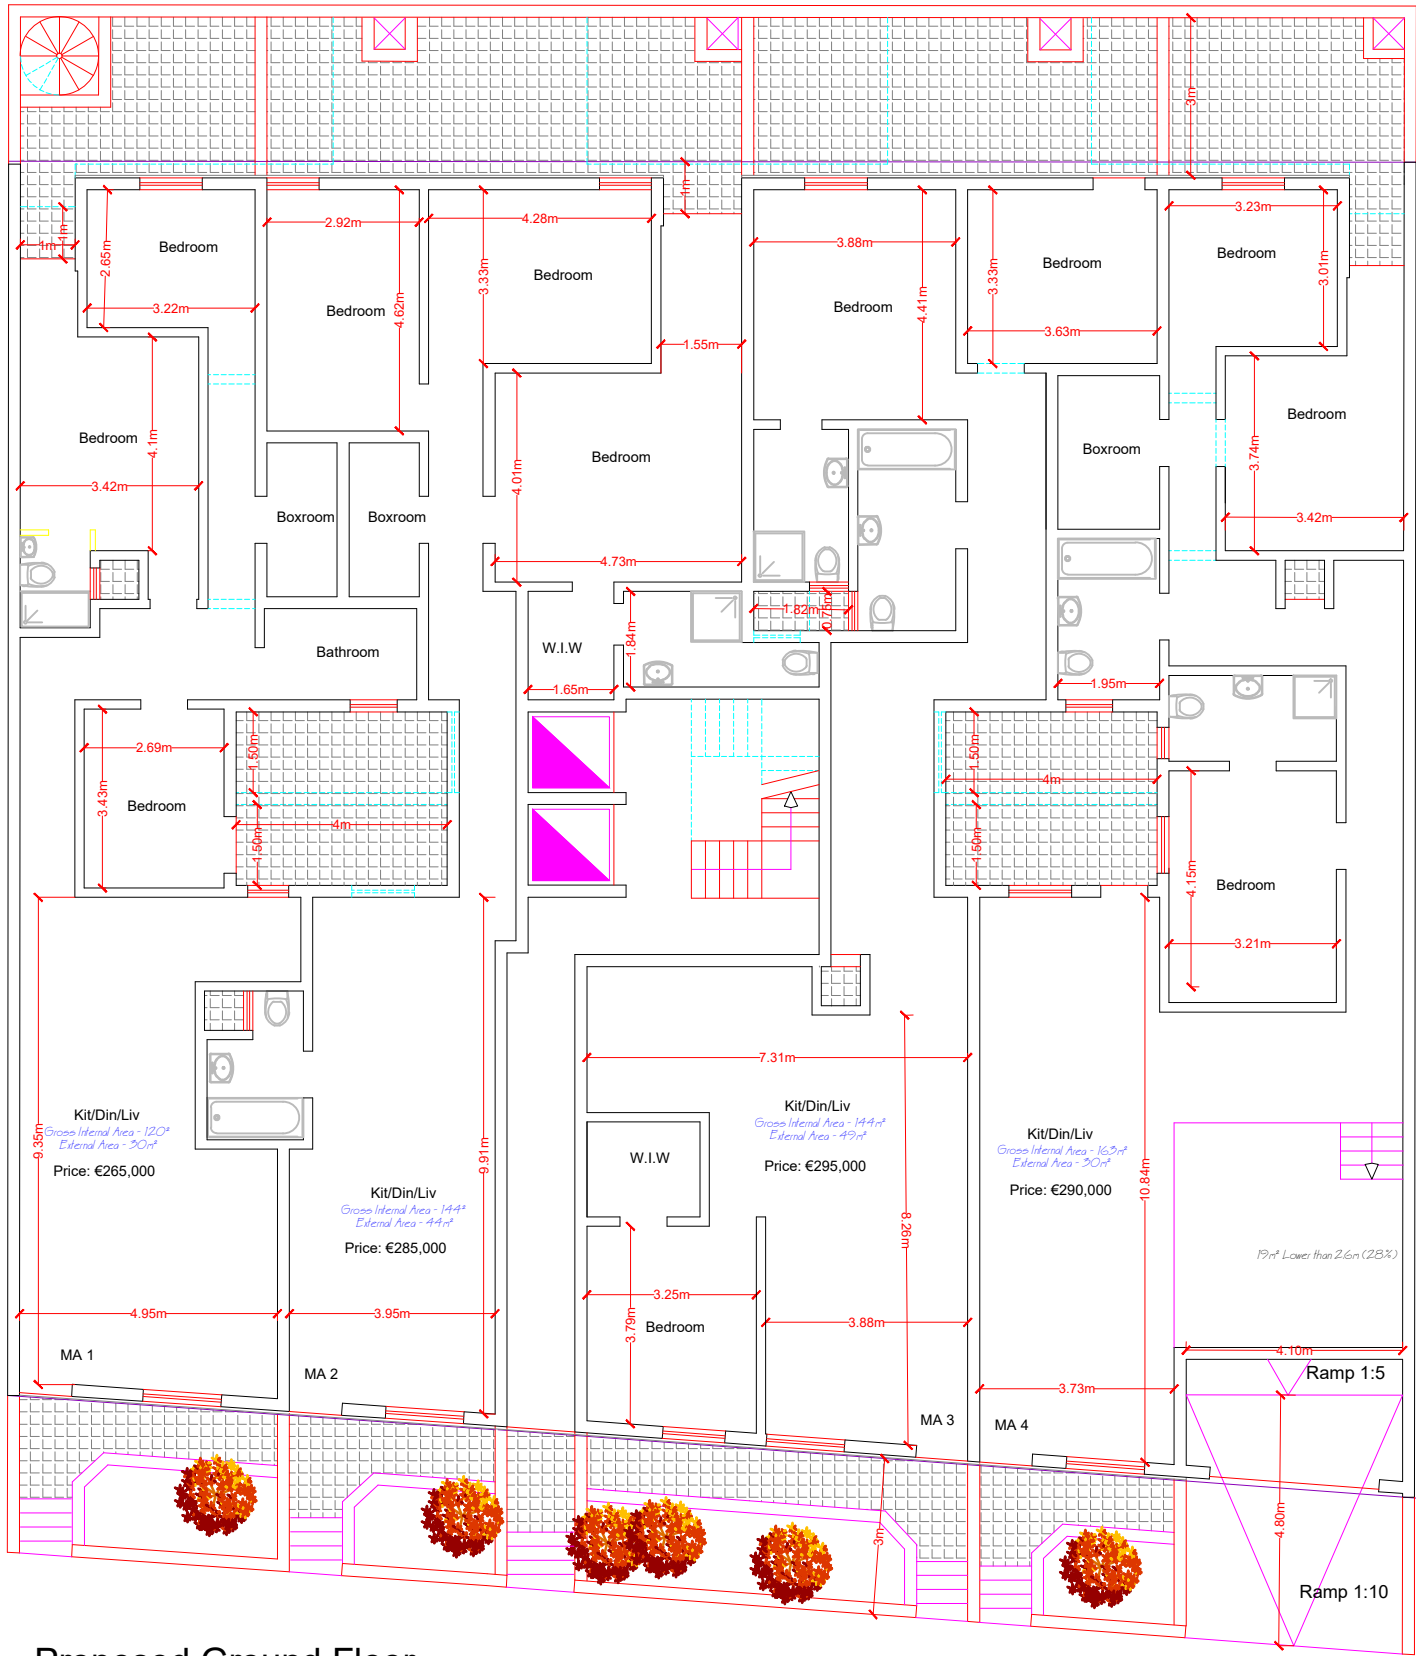

Proposed Ground Floor
Scale 1:100

Triq il - Qrempuc

