



Triq Salvu Buhagiar

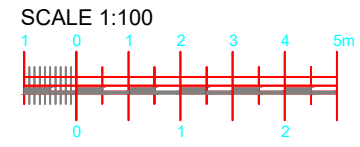

Proposed Ground Floor

Scale 1:100

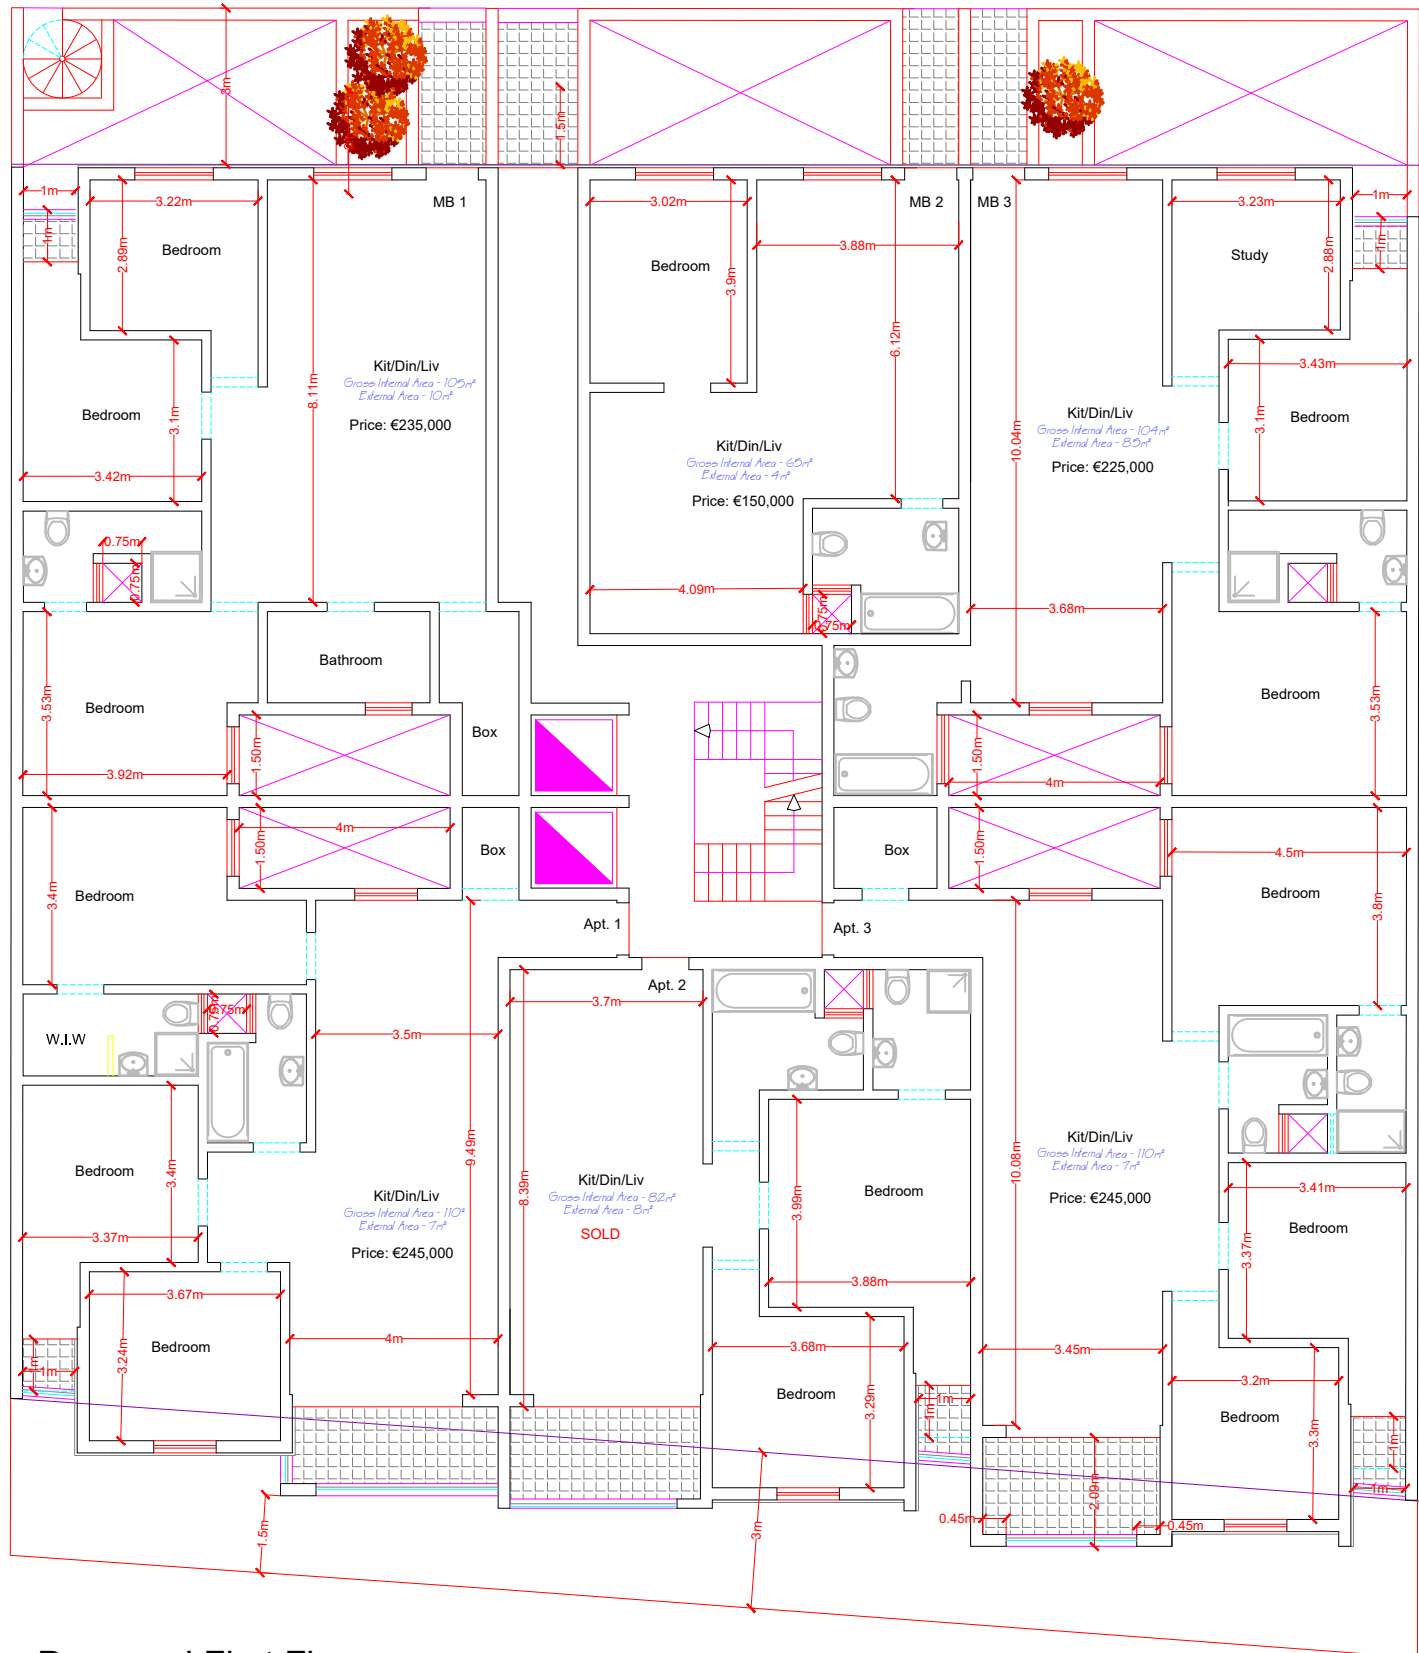

Proposed First Floor

Scale 1:100

Triq il - Qrempuc

