



Triq Salvu Buhagiar

SCALE 1:100

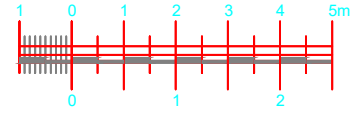

Proposed Third Floor

Scale 1:100

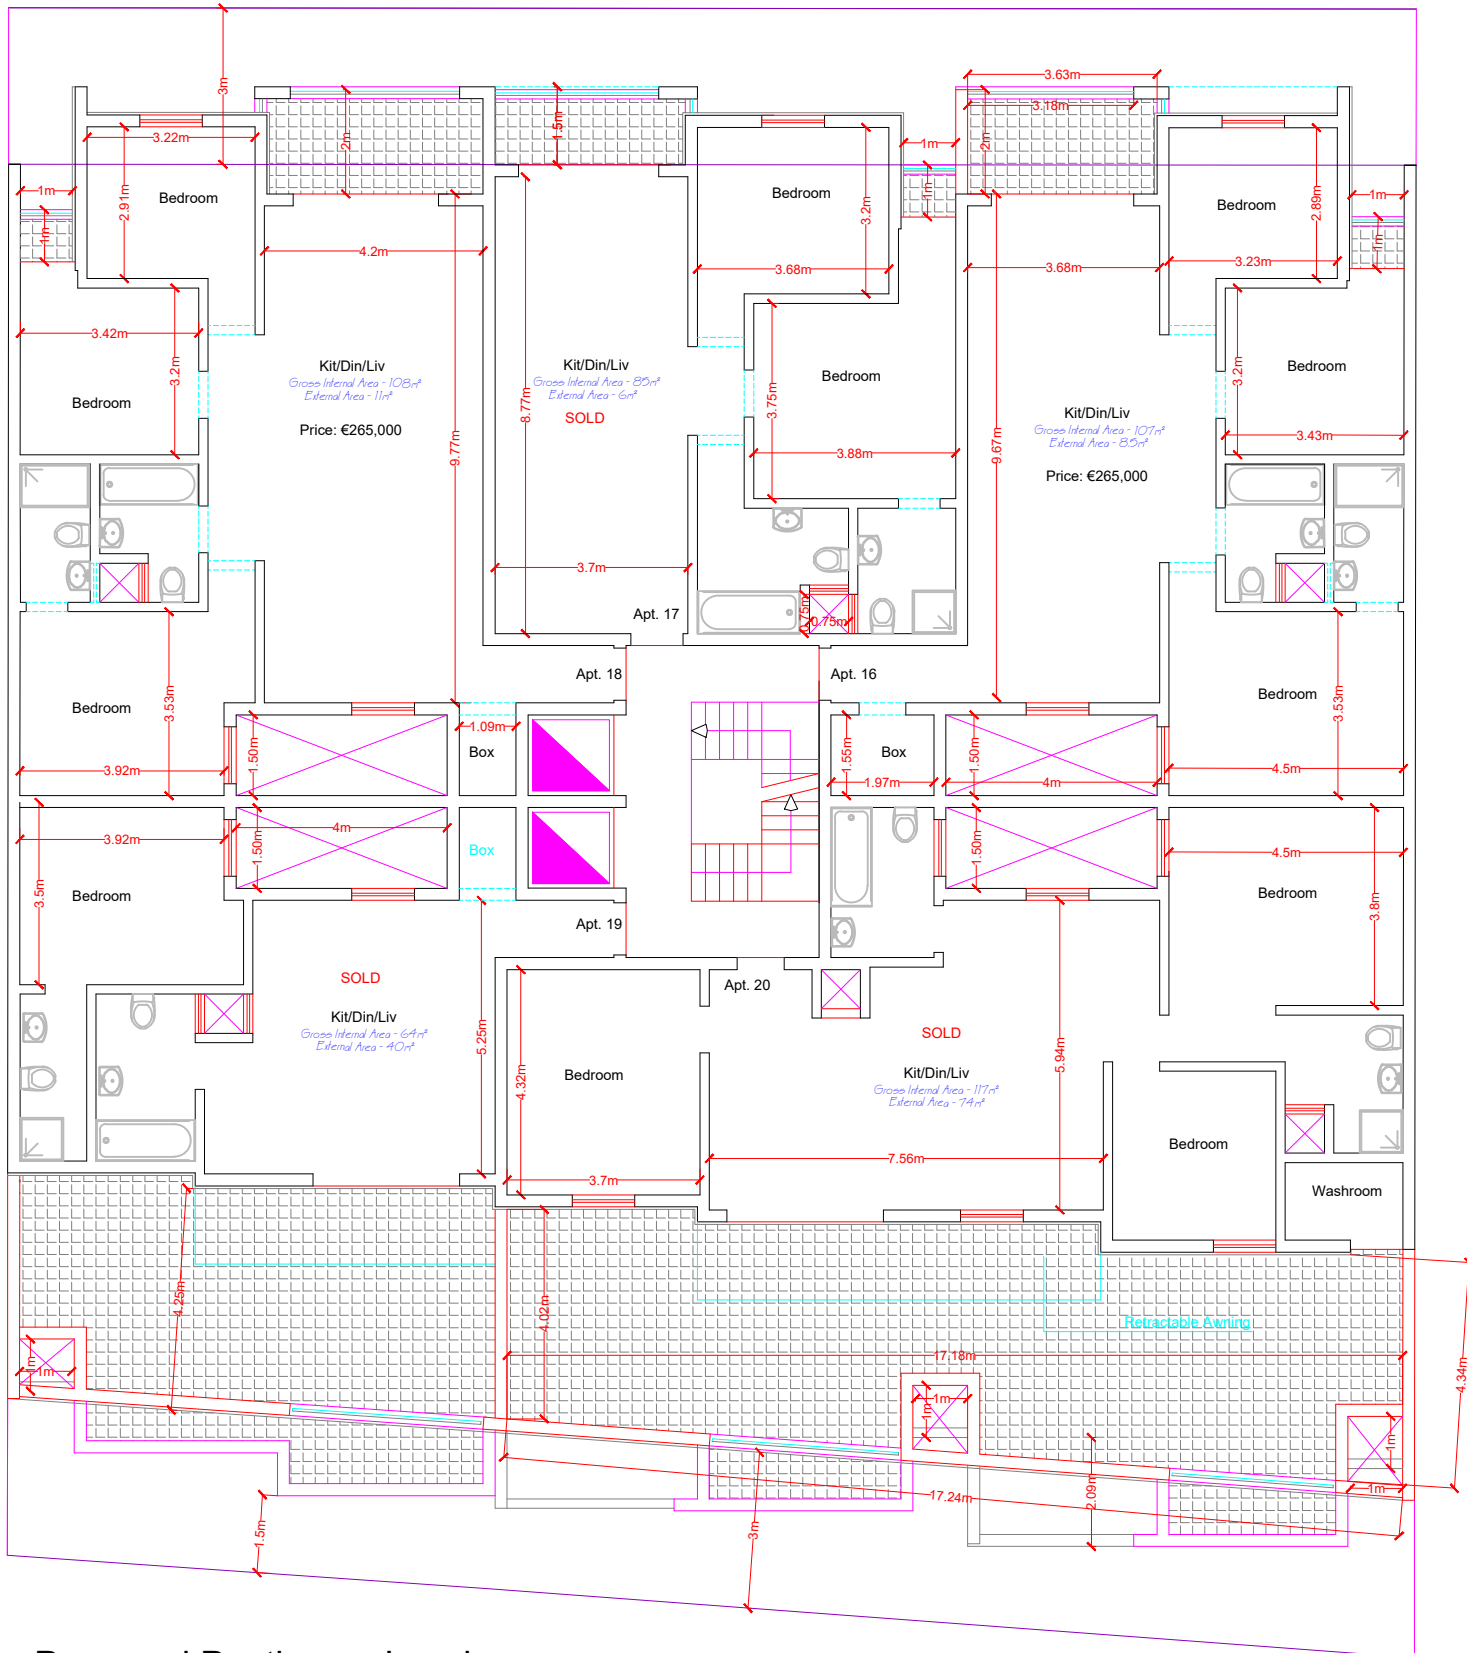

Proposed Penthouse Level

Scale 1:100

Triq il - Qrempuc

