


Proposed Basement Level

Scale 1:100

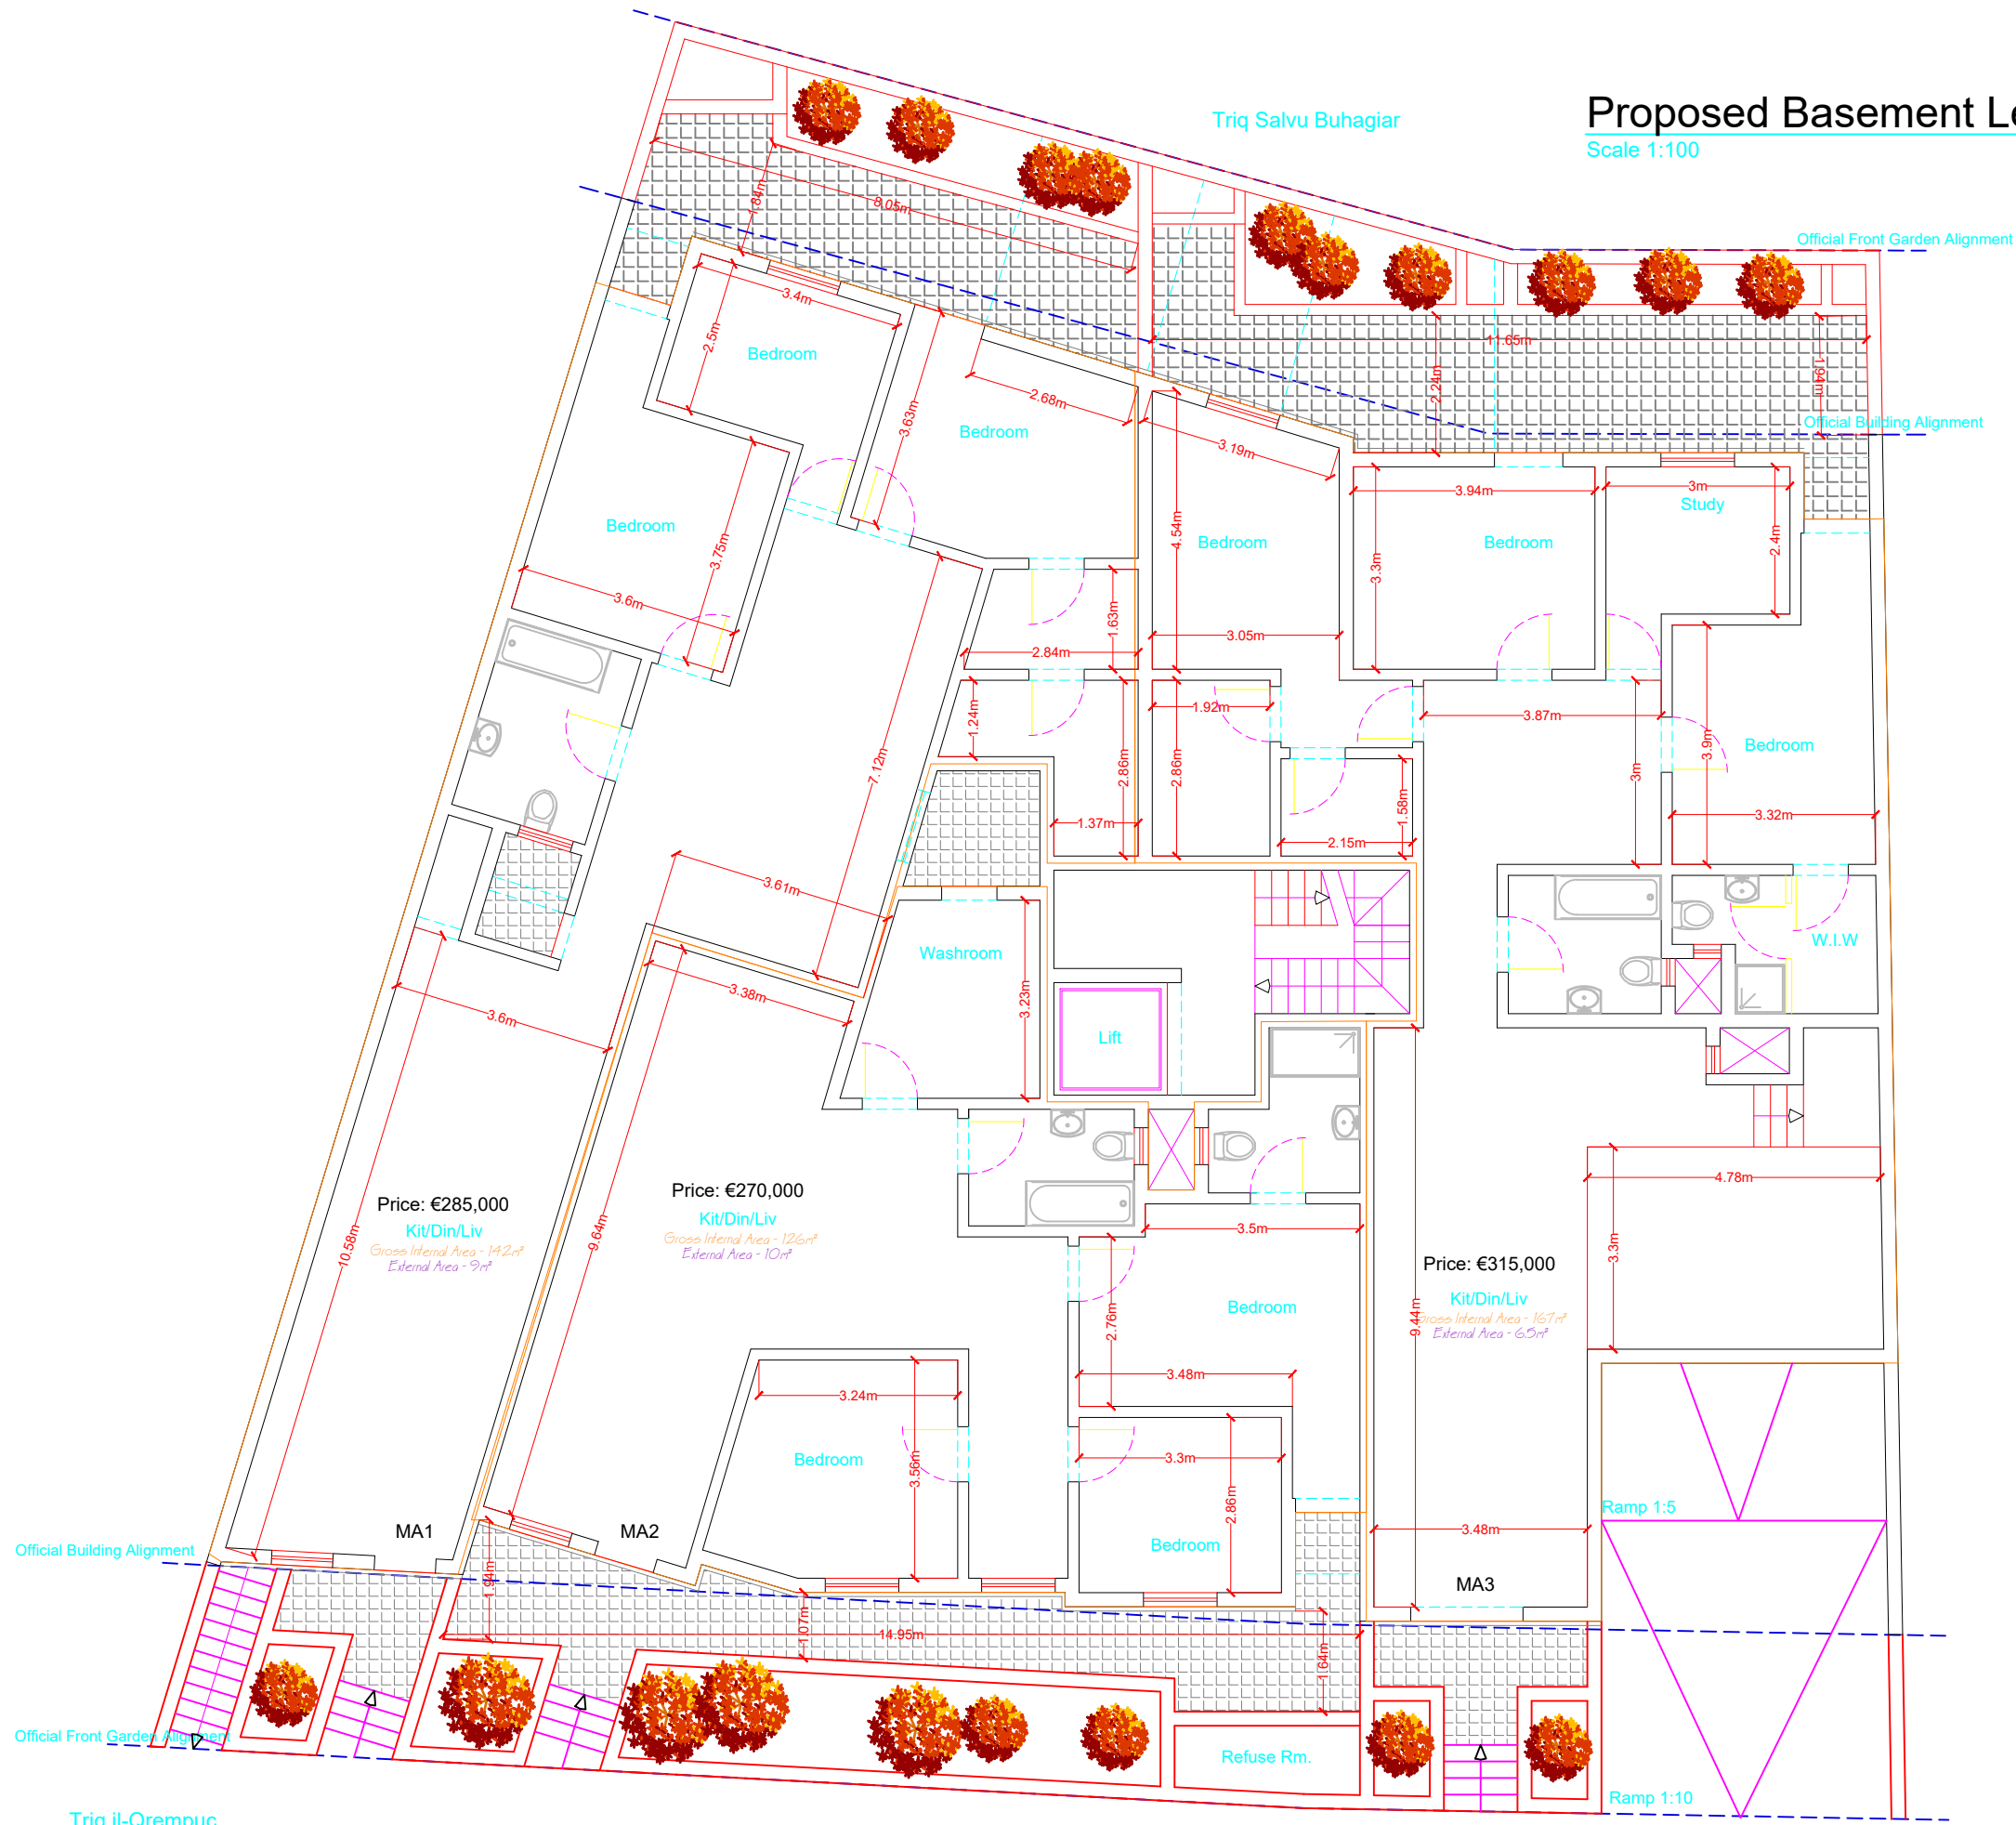

Proposed Ground Floor

Scale 1:100