




Proposed Basement Level
Scale 1:100

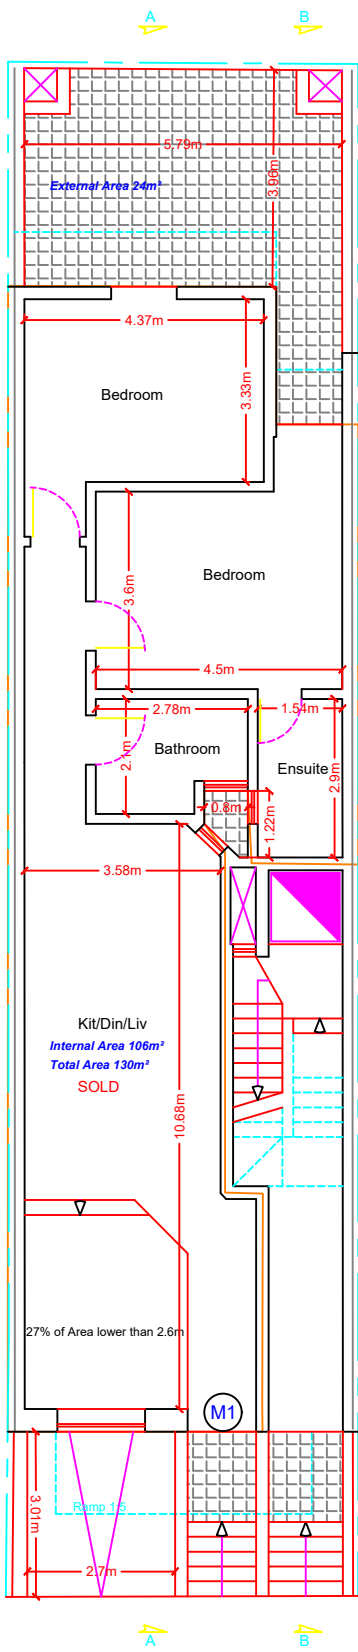


Proposed Ground Floor
Scale 1:100

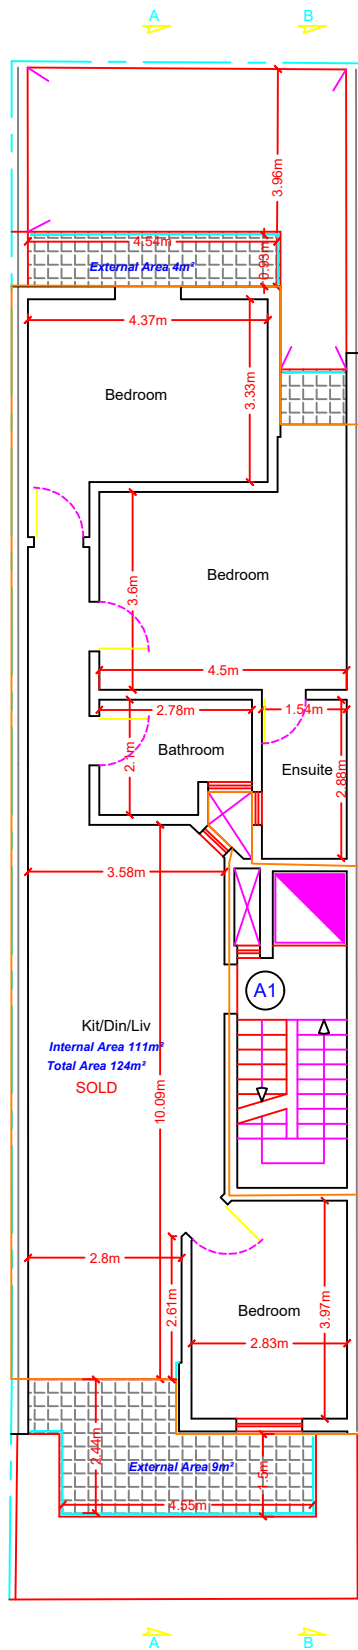

Proposed First Floor
Scale 1:100

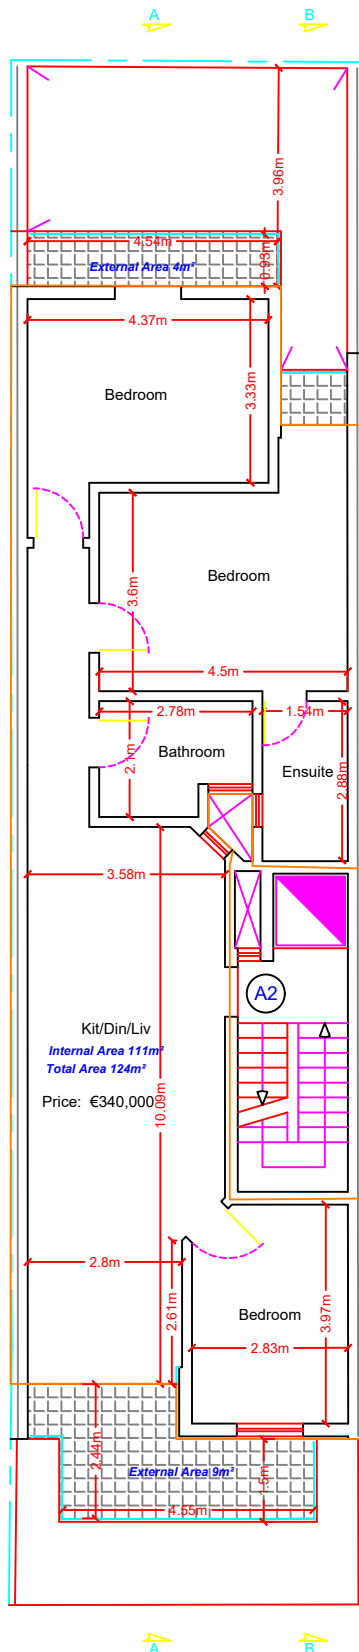


Proposed Second Floor
Scale 1:100

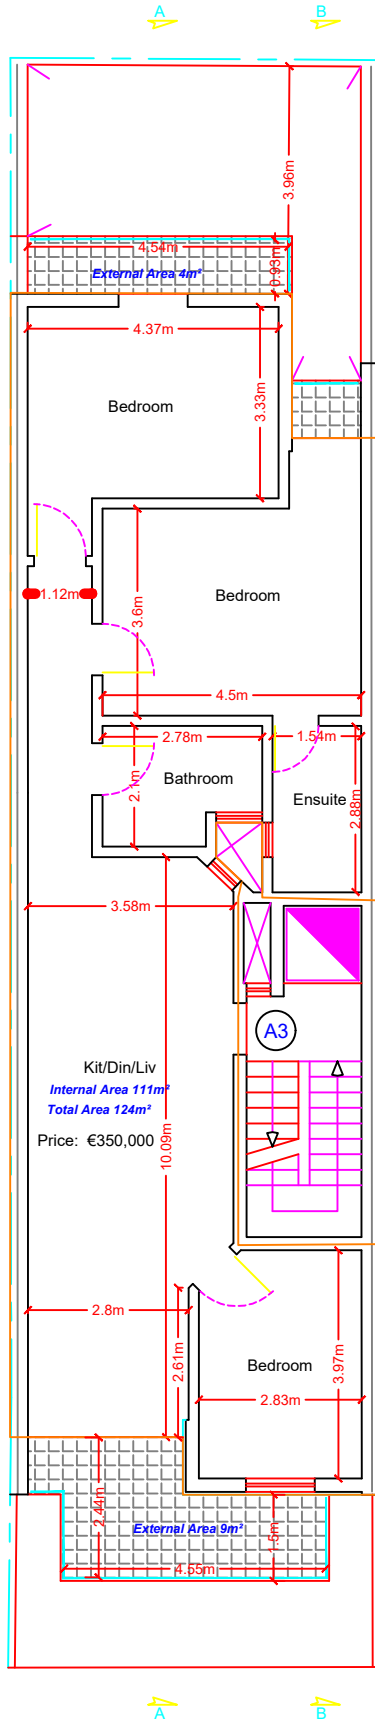

Proposed Third Floor

Scale 1:100



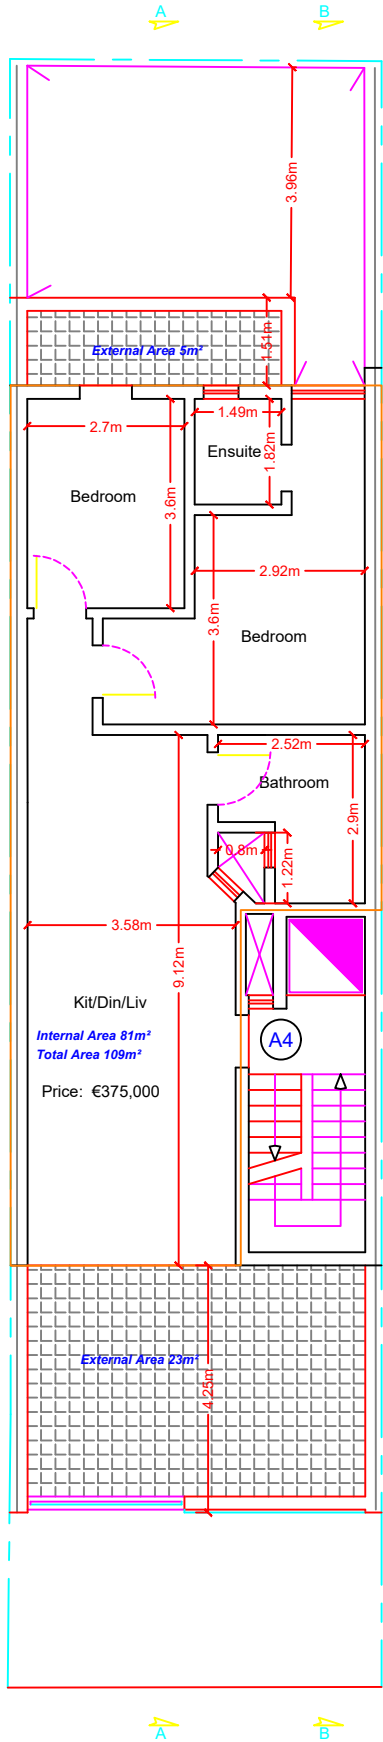

Proposed Penthouse Level
 Scale 1:100