
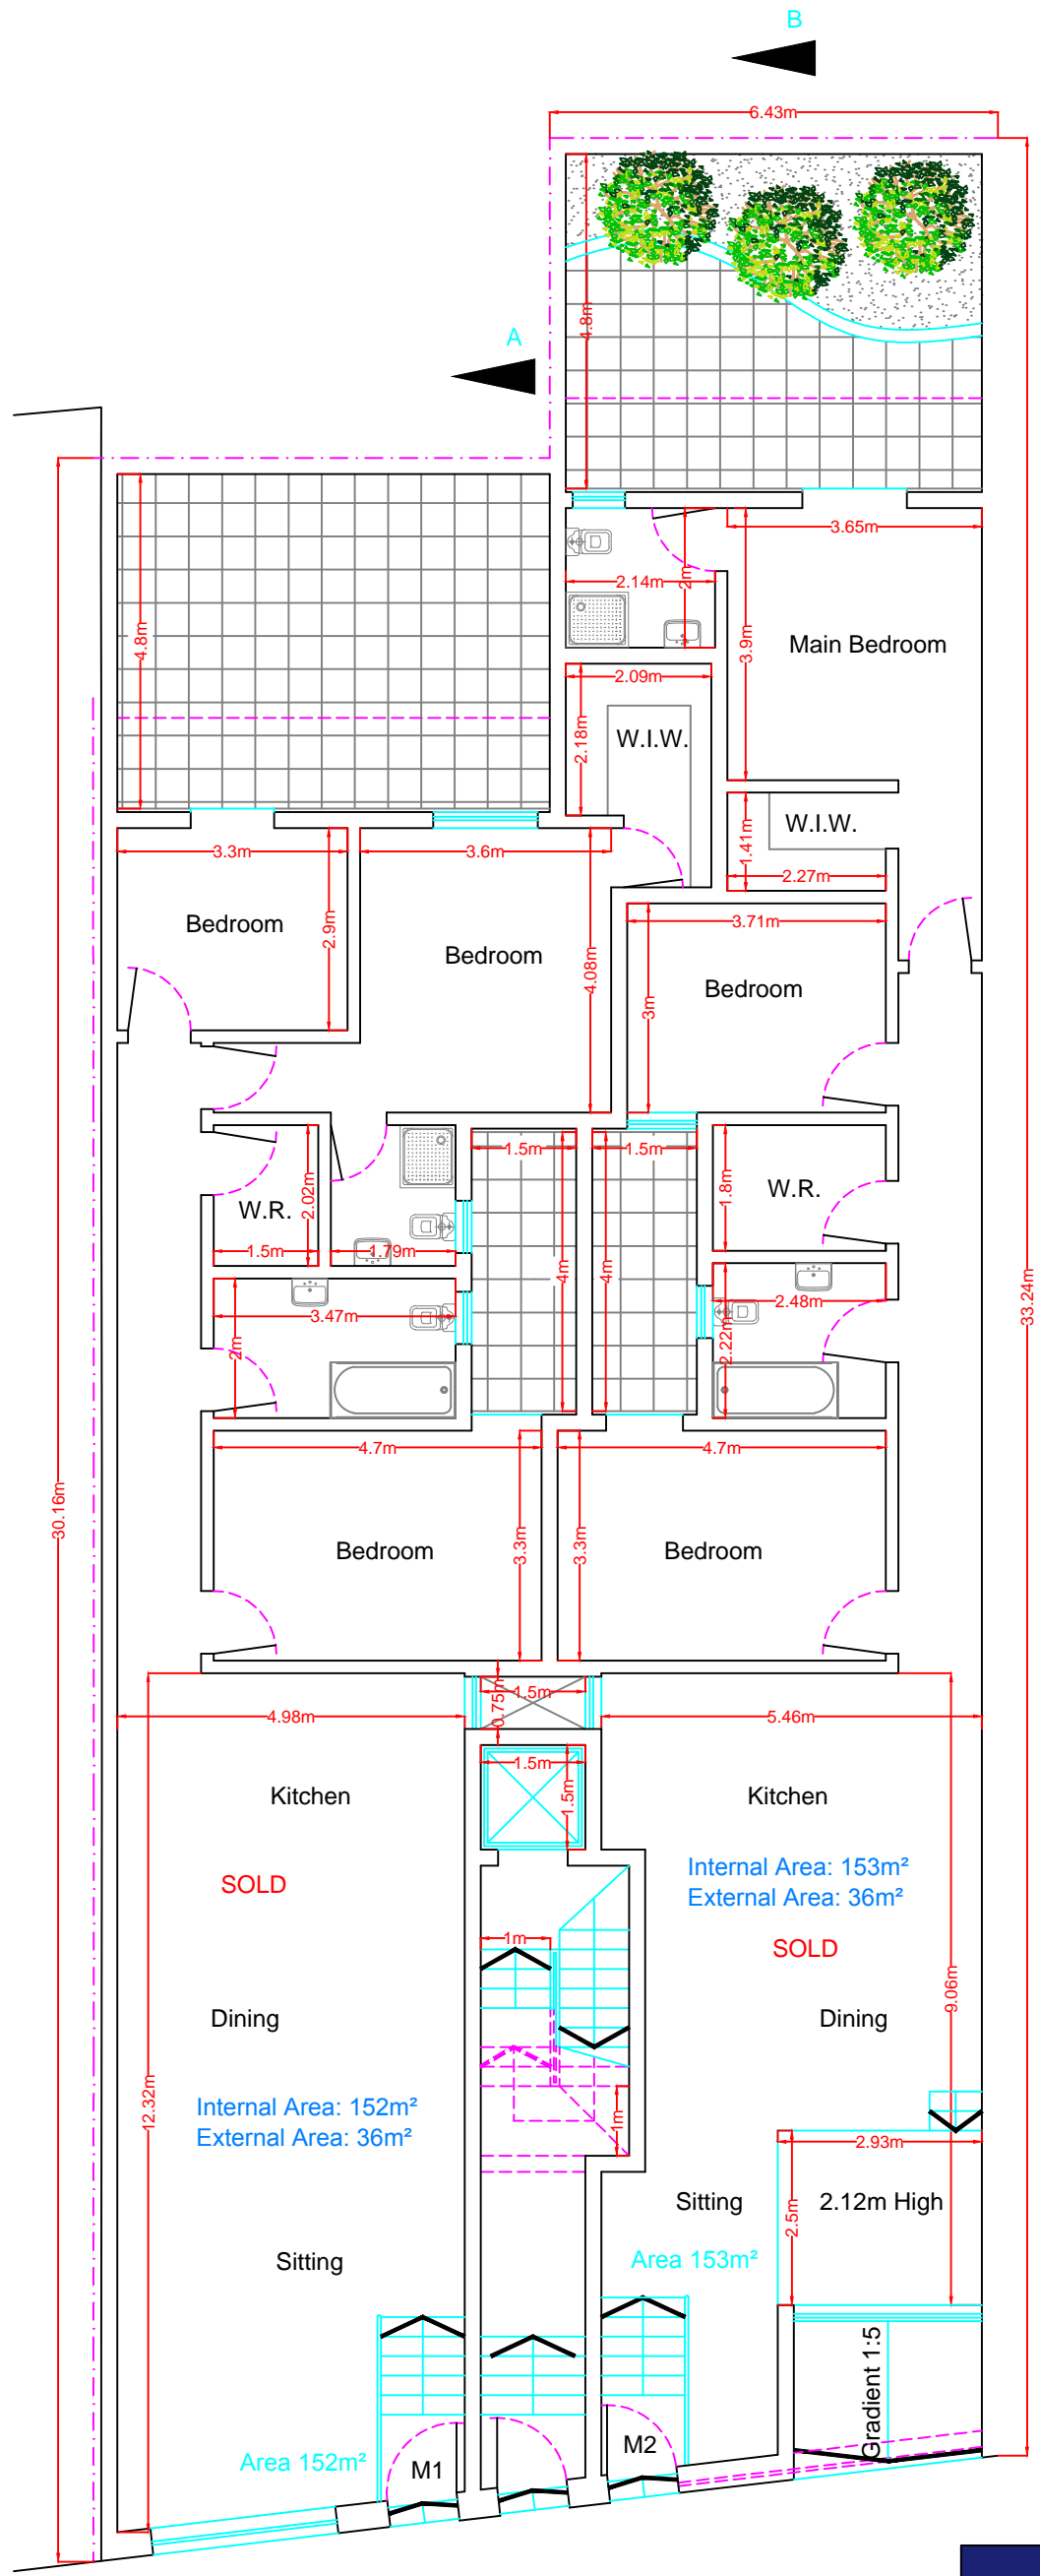


Proposed Basement Floor


Scale 1:100

Total Area:
 A6 - 188 m²
 A7 - 188 m²

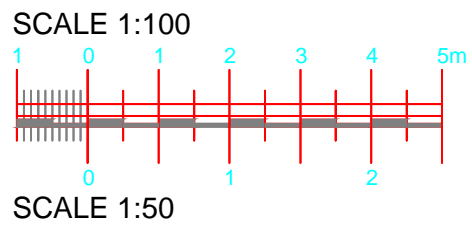

Proposed Ground Floor


Scale 1:100

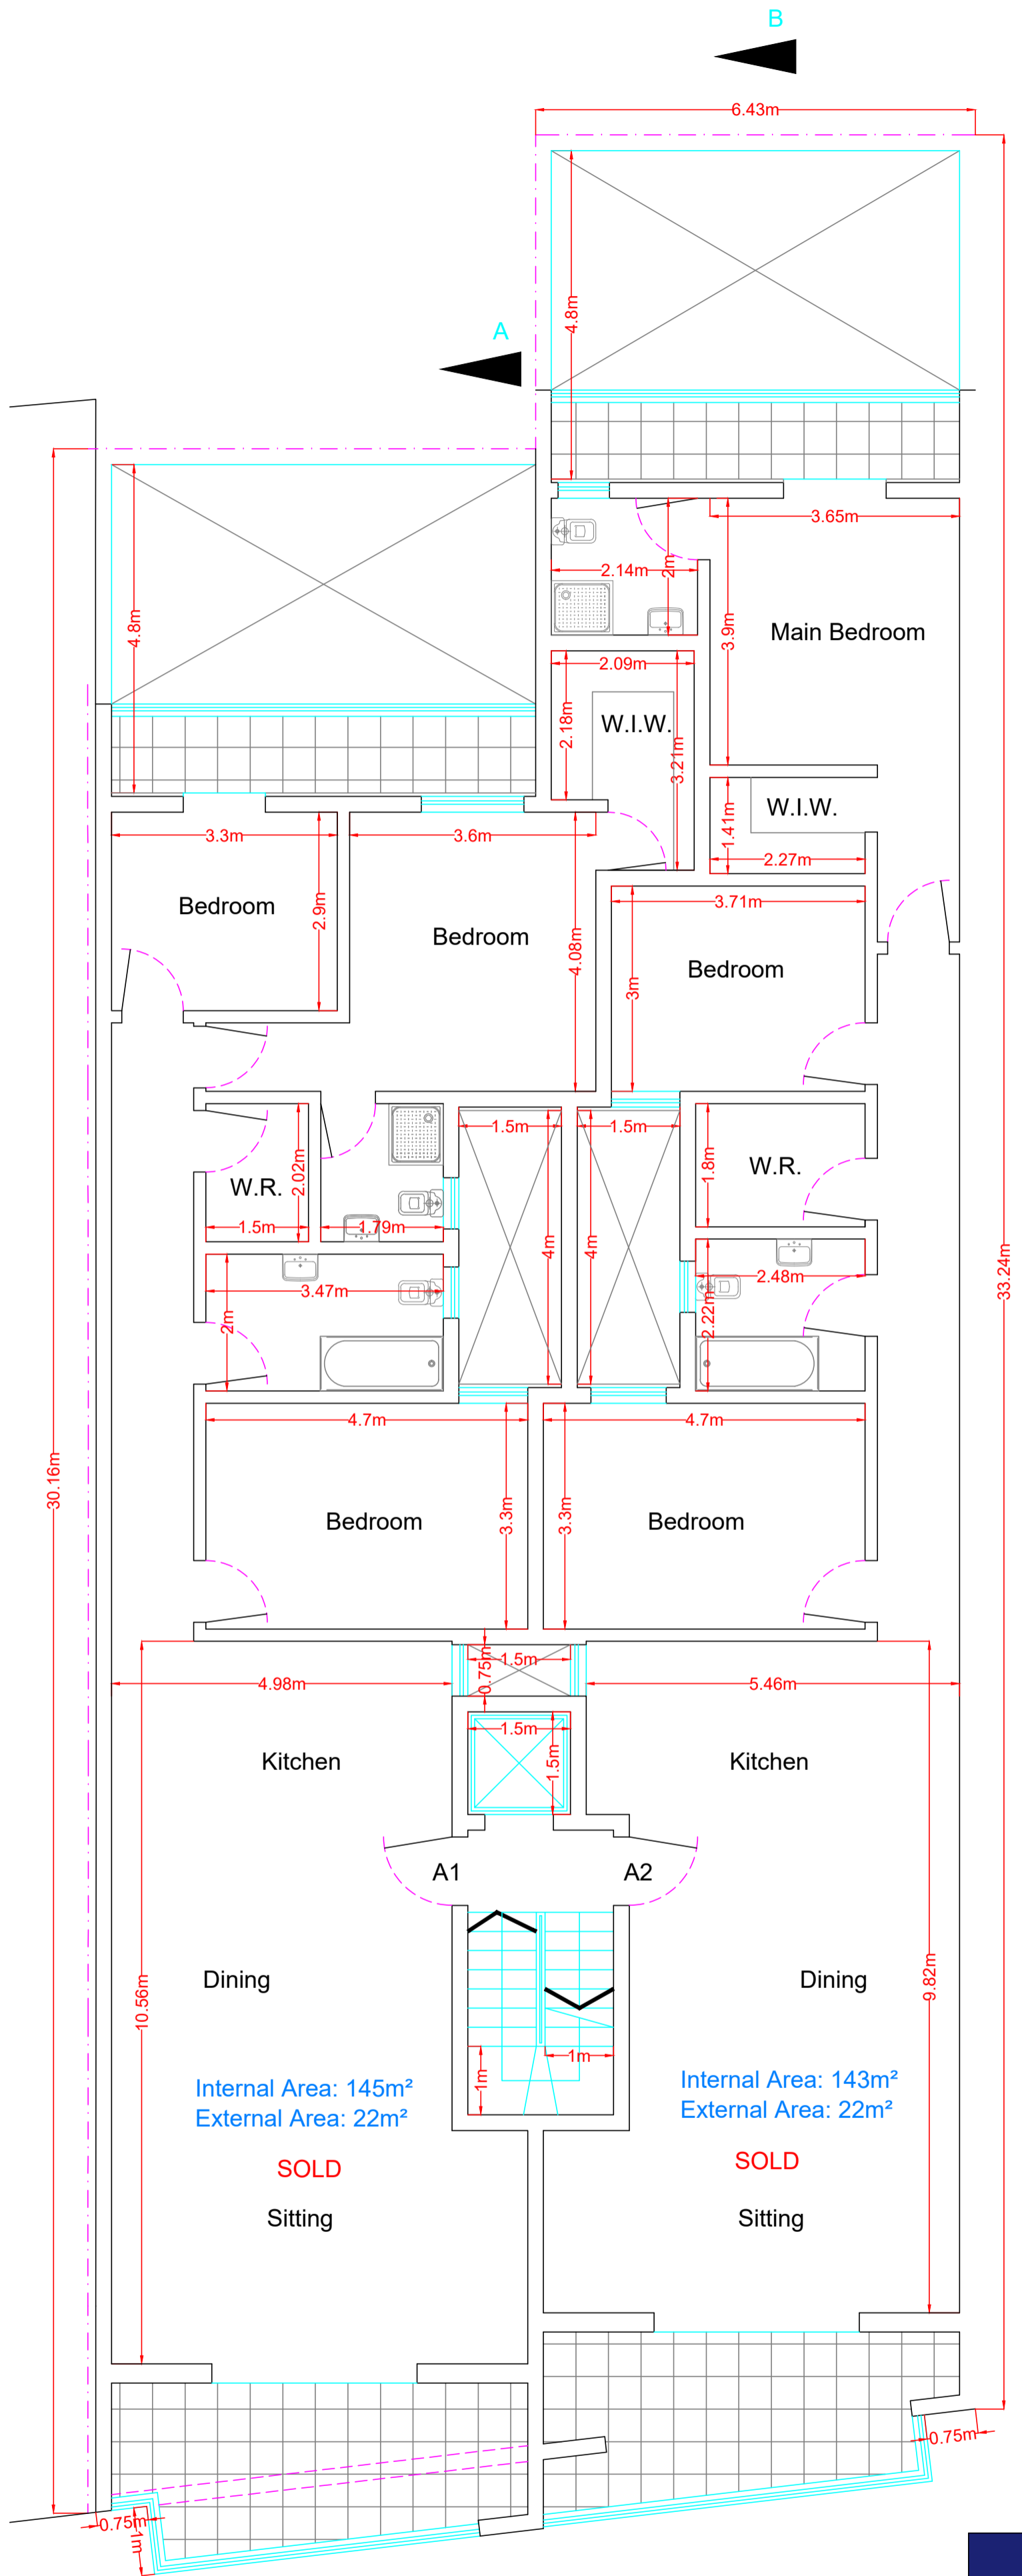


Proposed First Floor

Scale 1:100

Total Area:
 A1 - 167 m²
 A2 - 165 m²
 A3 - 167 m²
 A4 - 165 m²

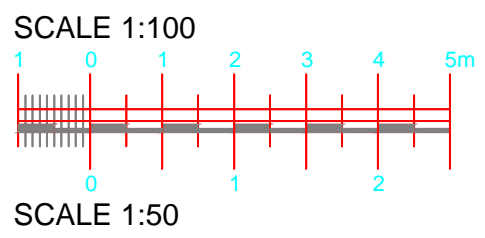

SCALE 1:50

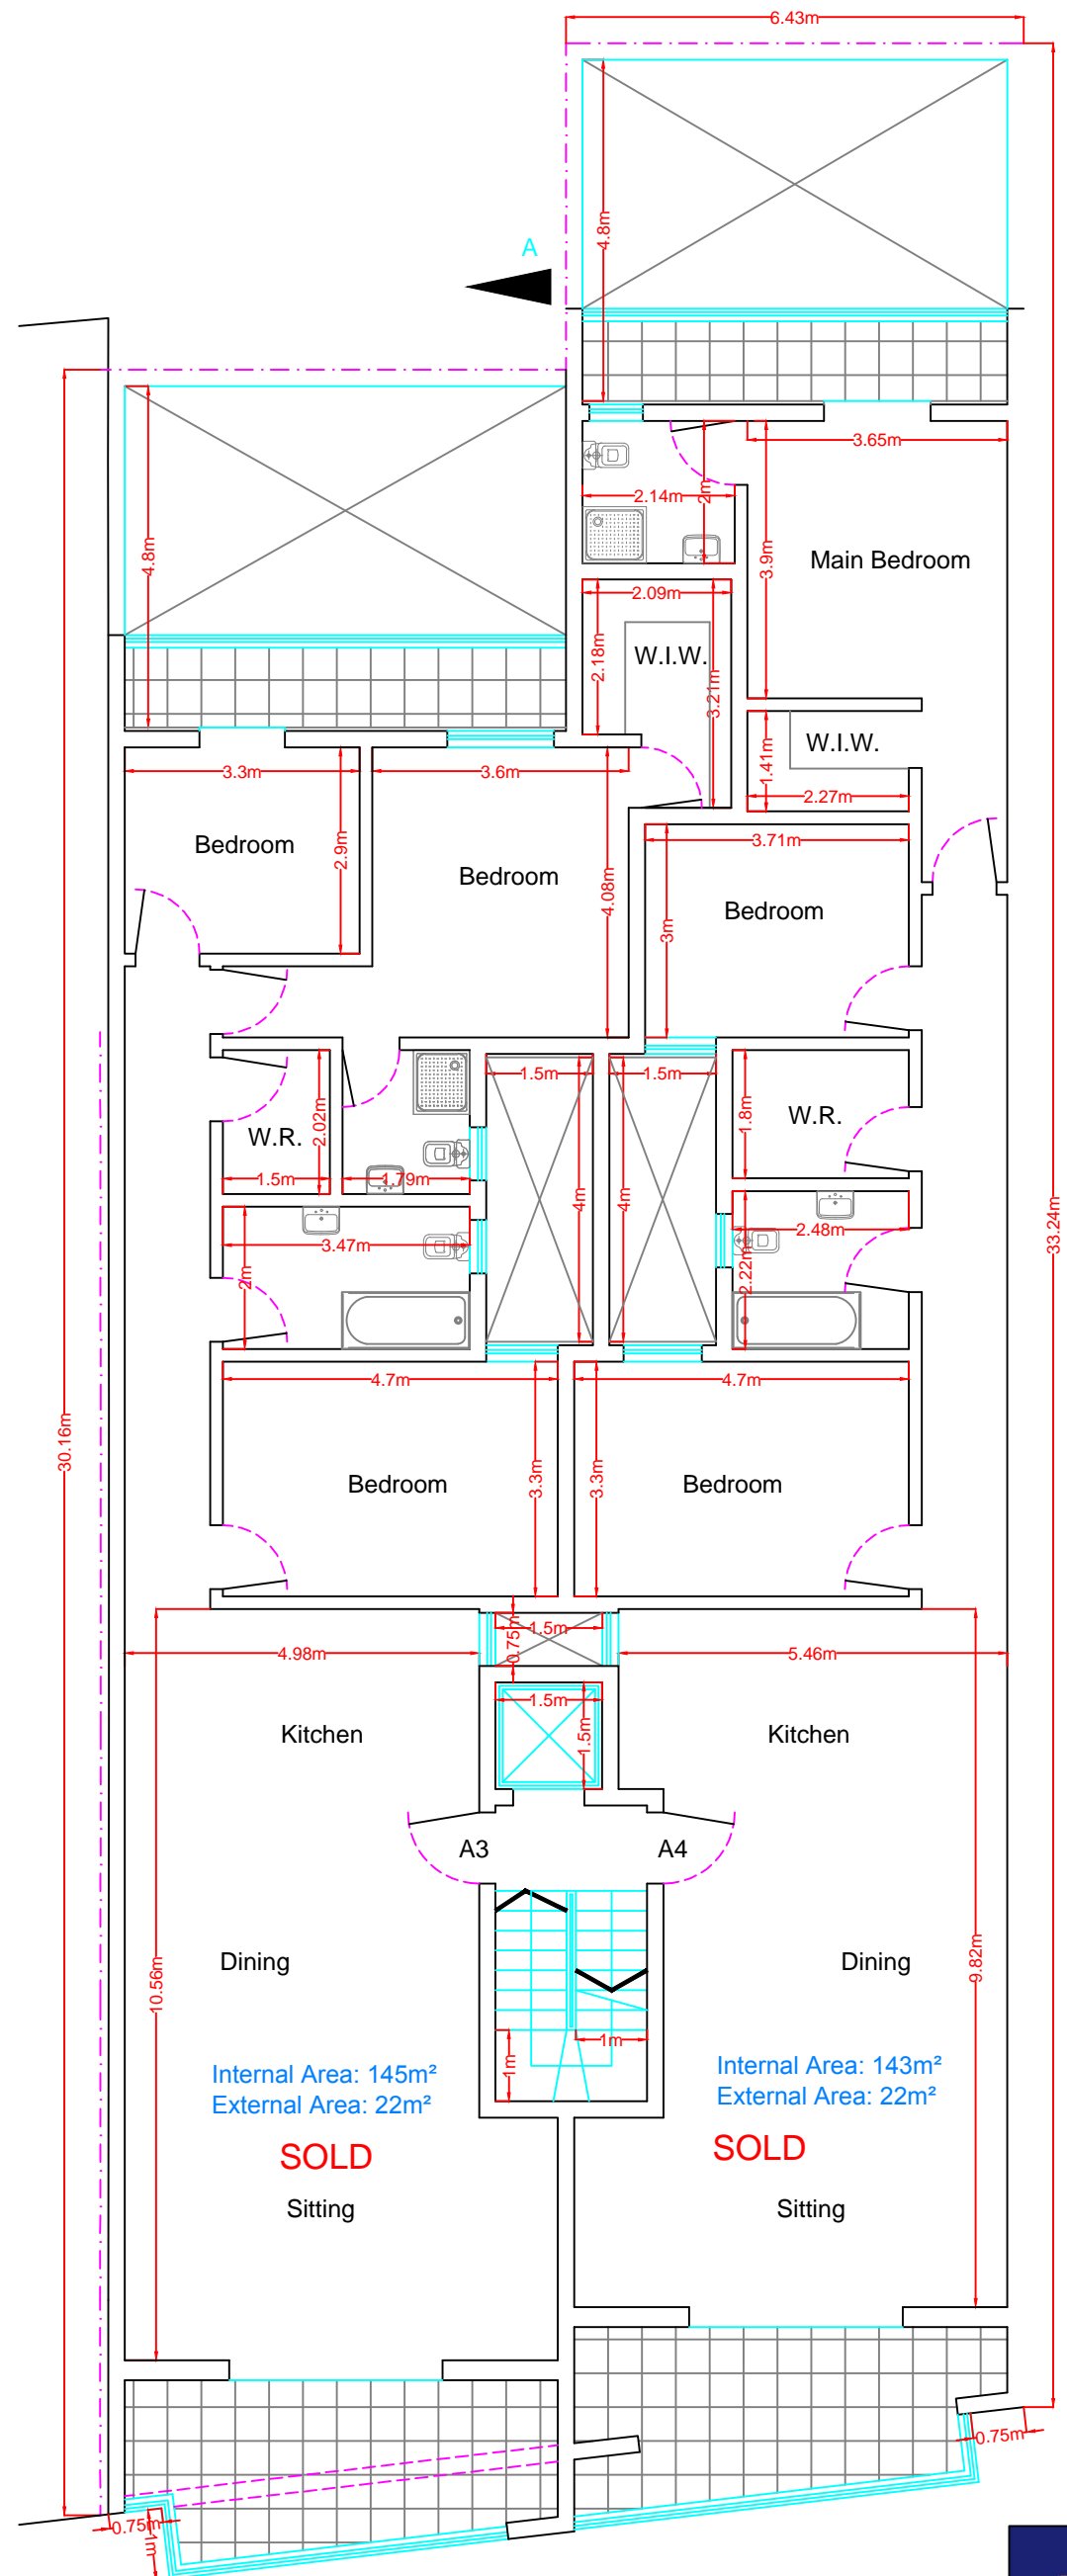

Internal Area: 145m²
 External Area: 22m²

Internal Area: 143m²
 External Area: 22m²


SOLD
 Sitting

SOLD
 Sitting



Proposed Second Floor


Scale 1:100

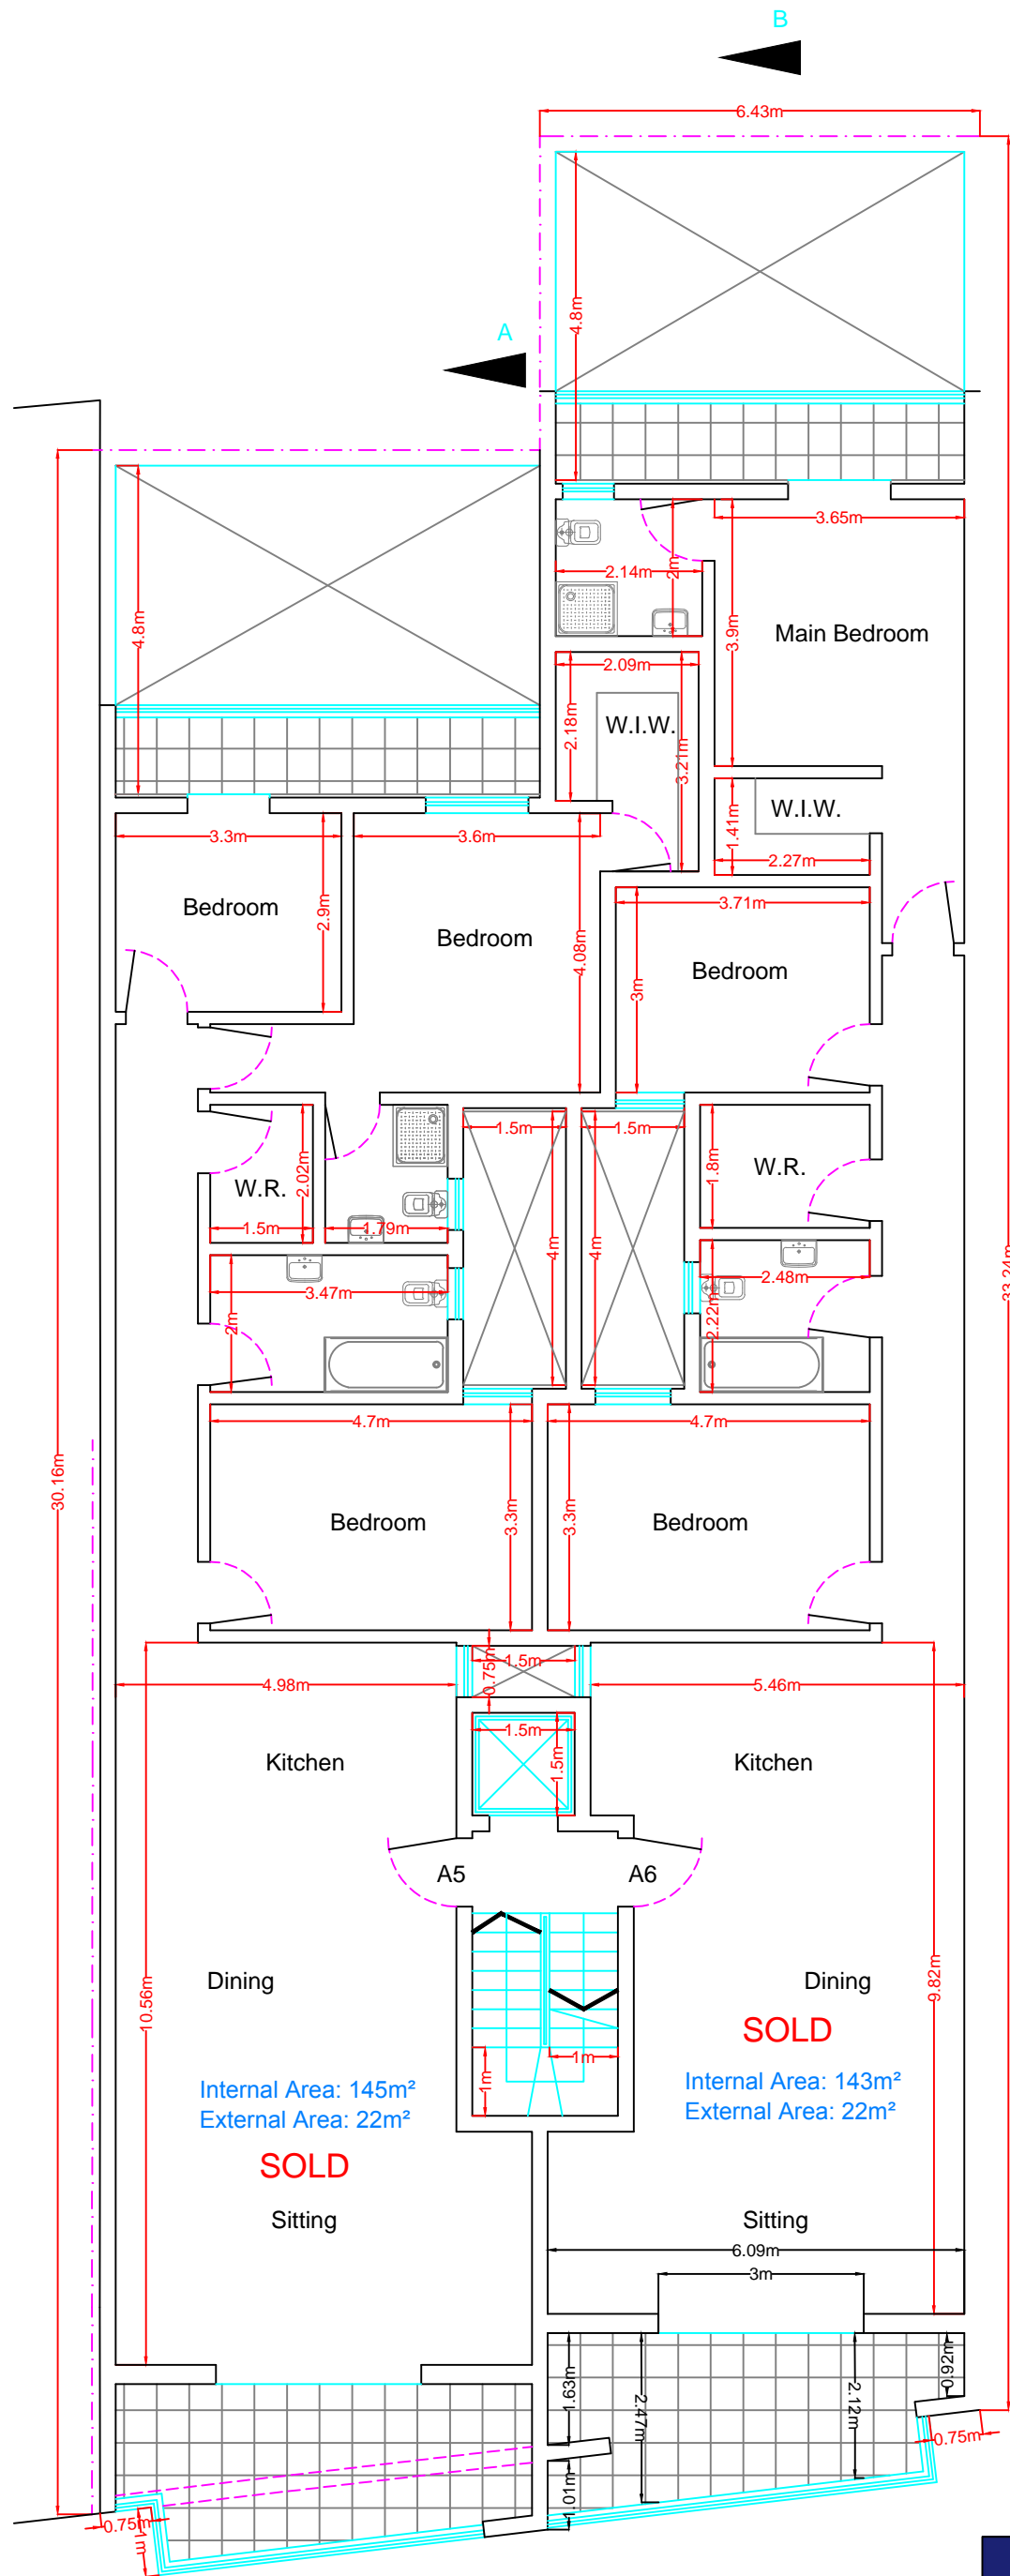

Proposed Third Floor

Scale 1:100



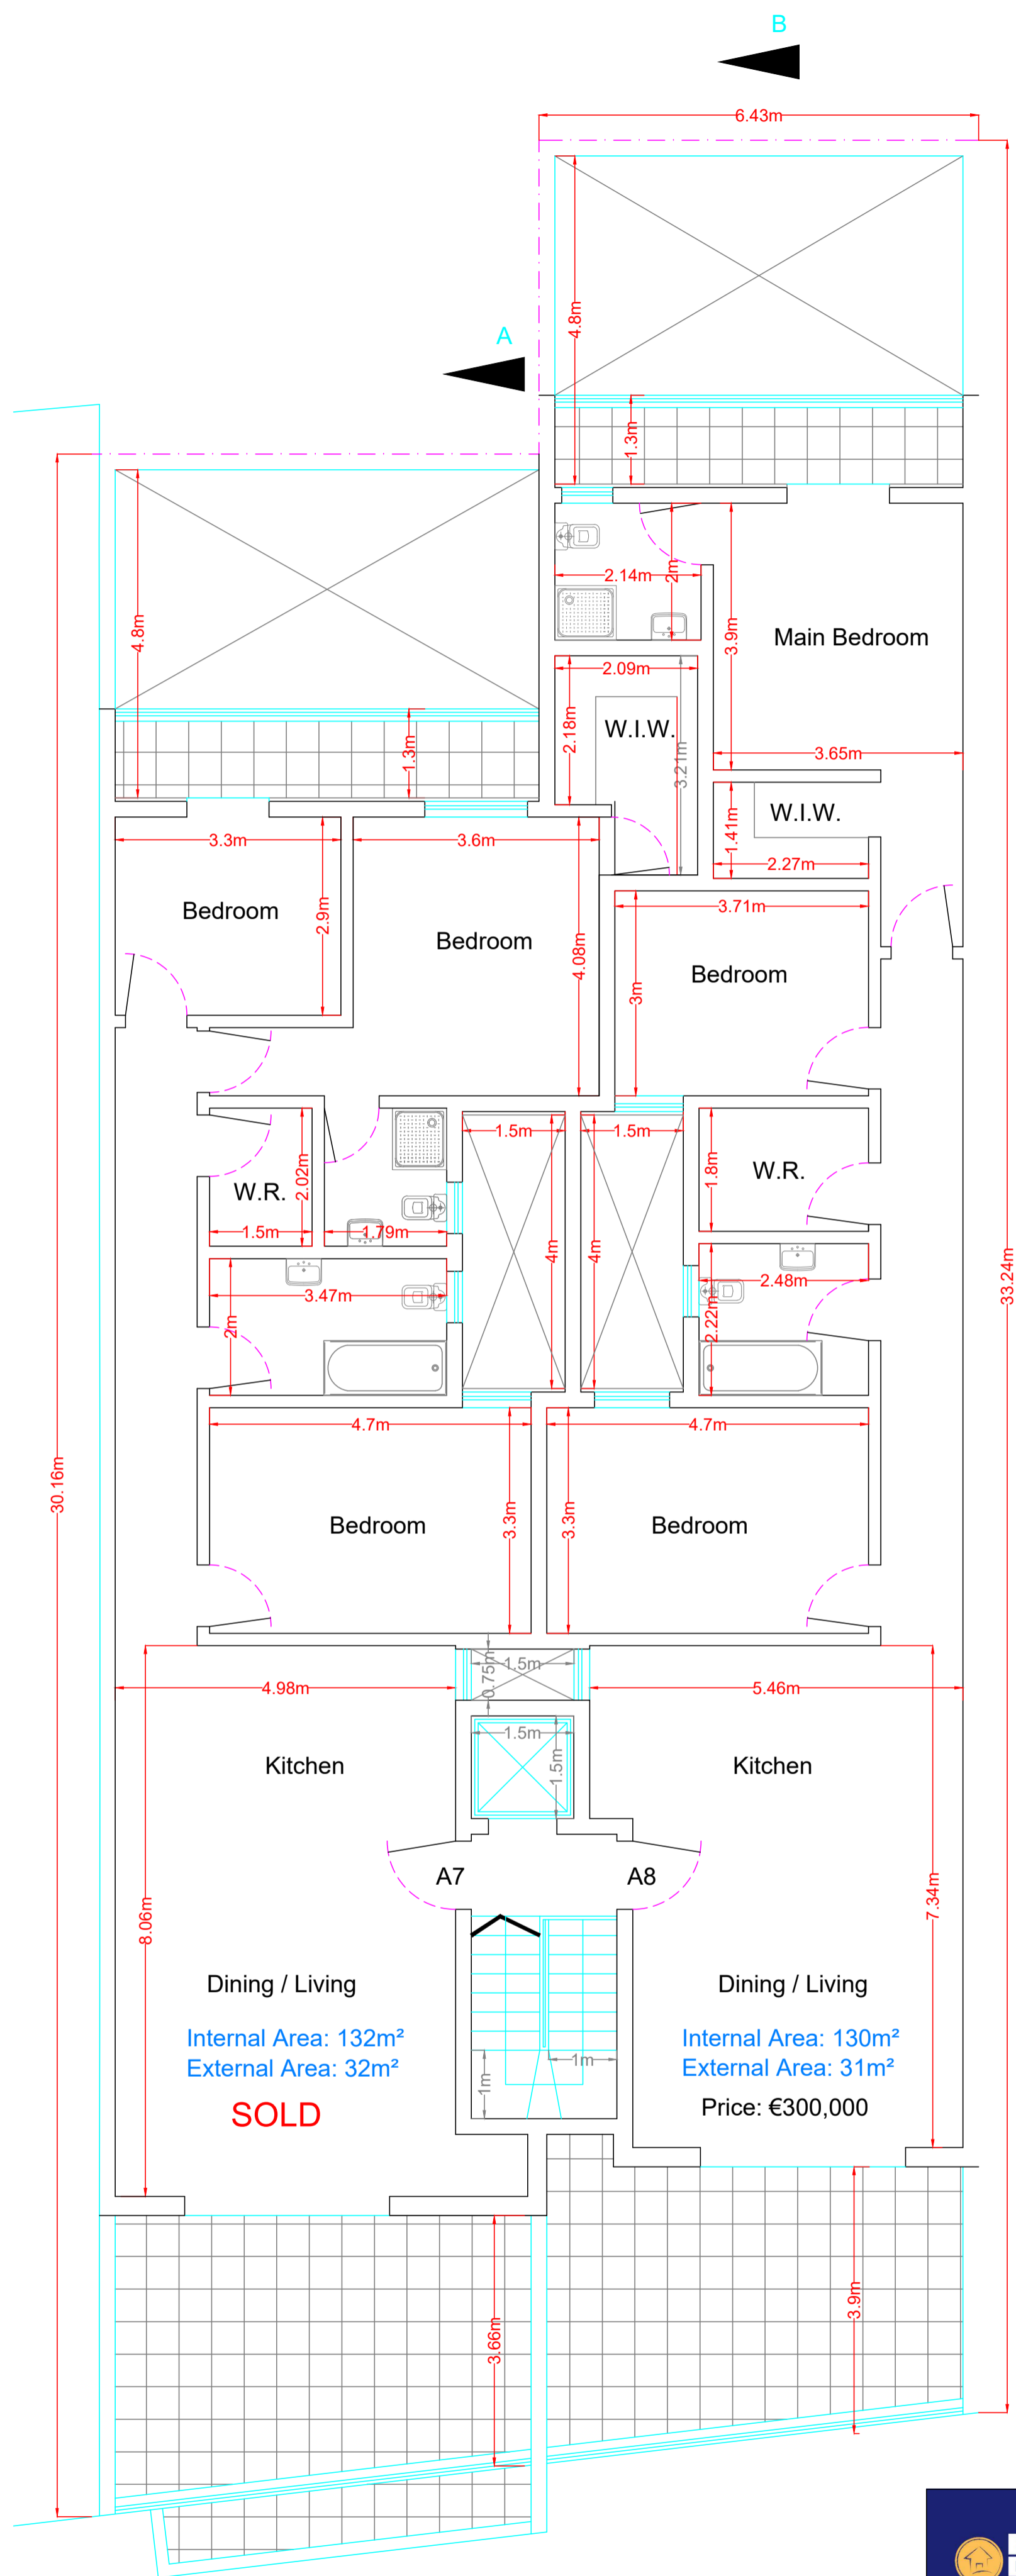

Proposed Penthouse Level
 Scale 1:100