



SCALE 1:100

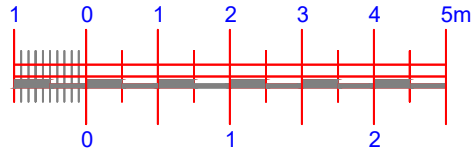

SCALE 1:50

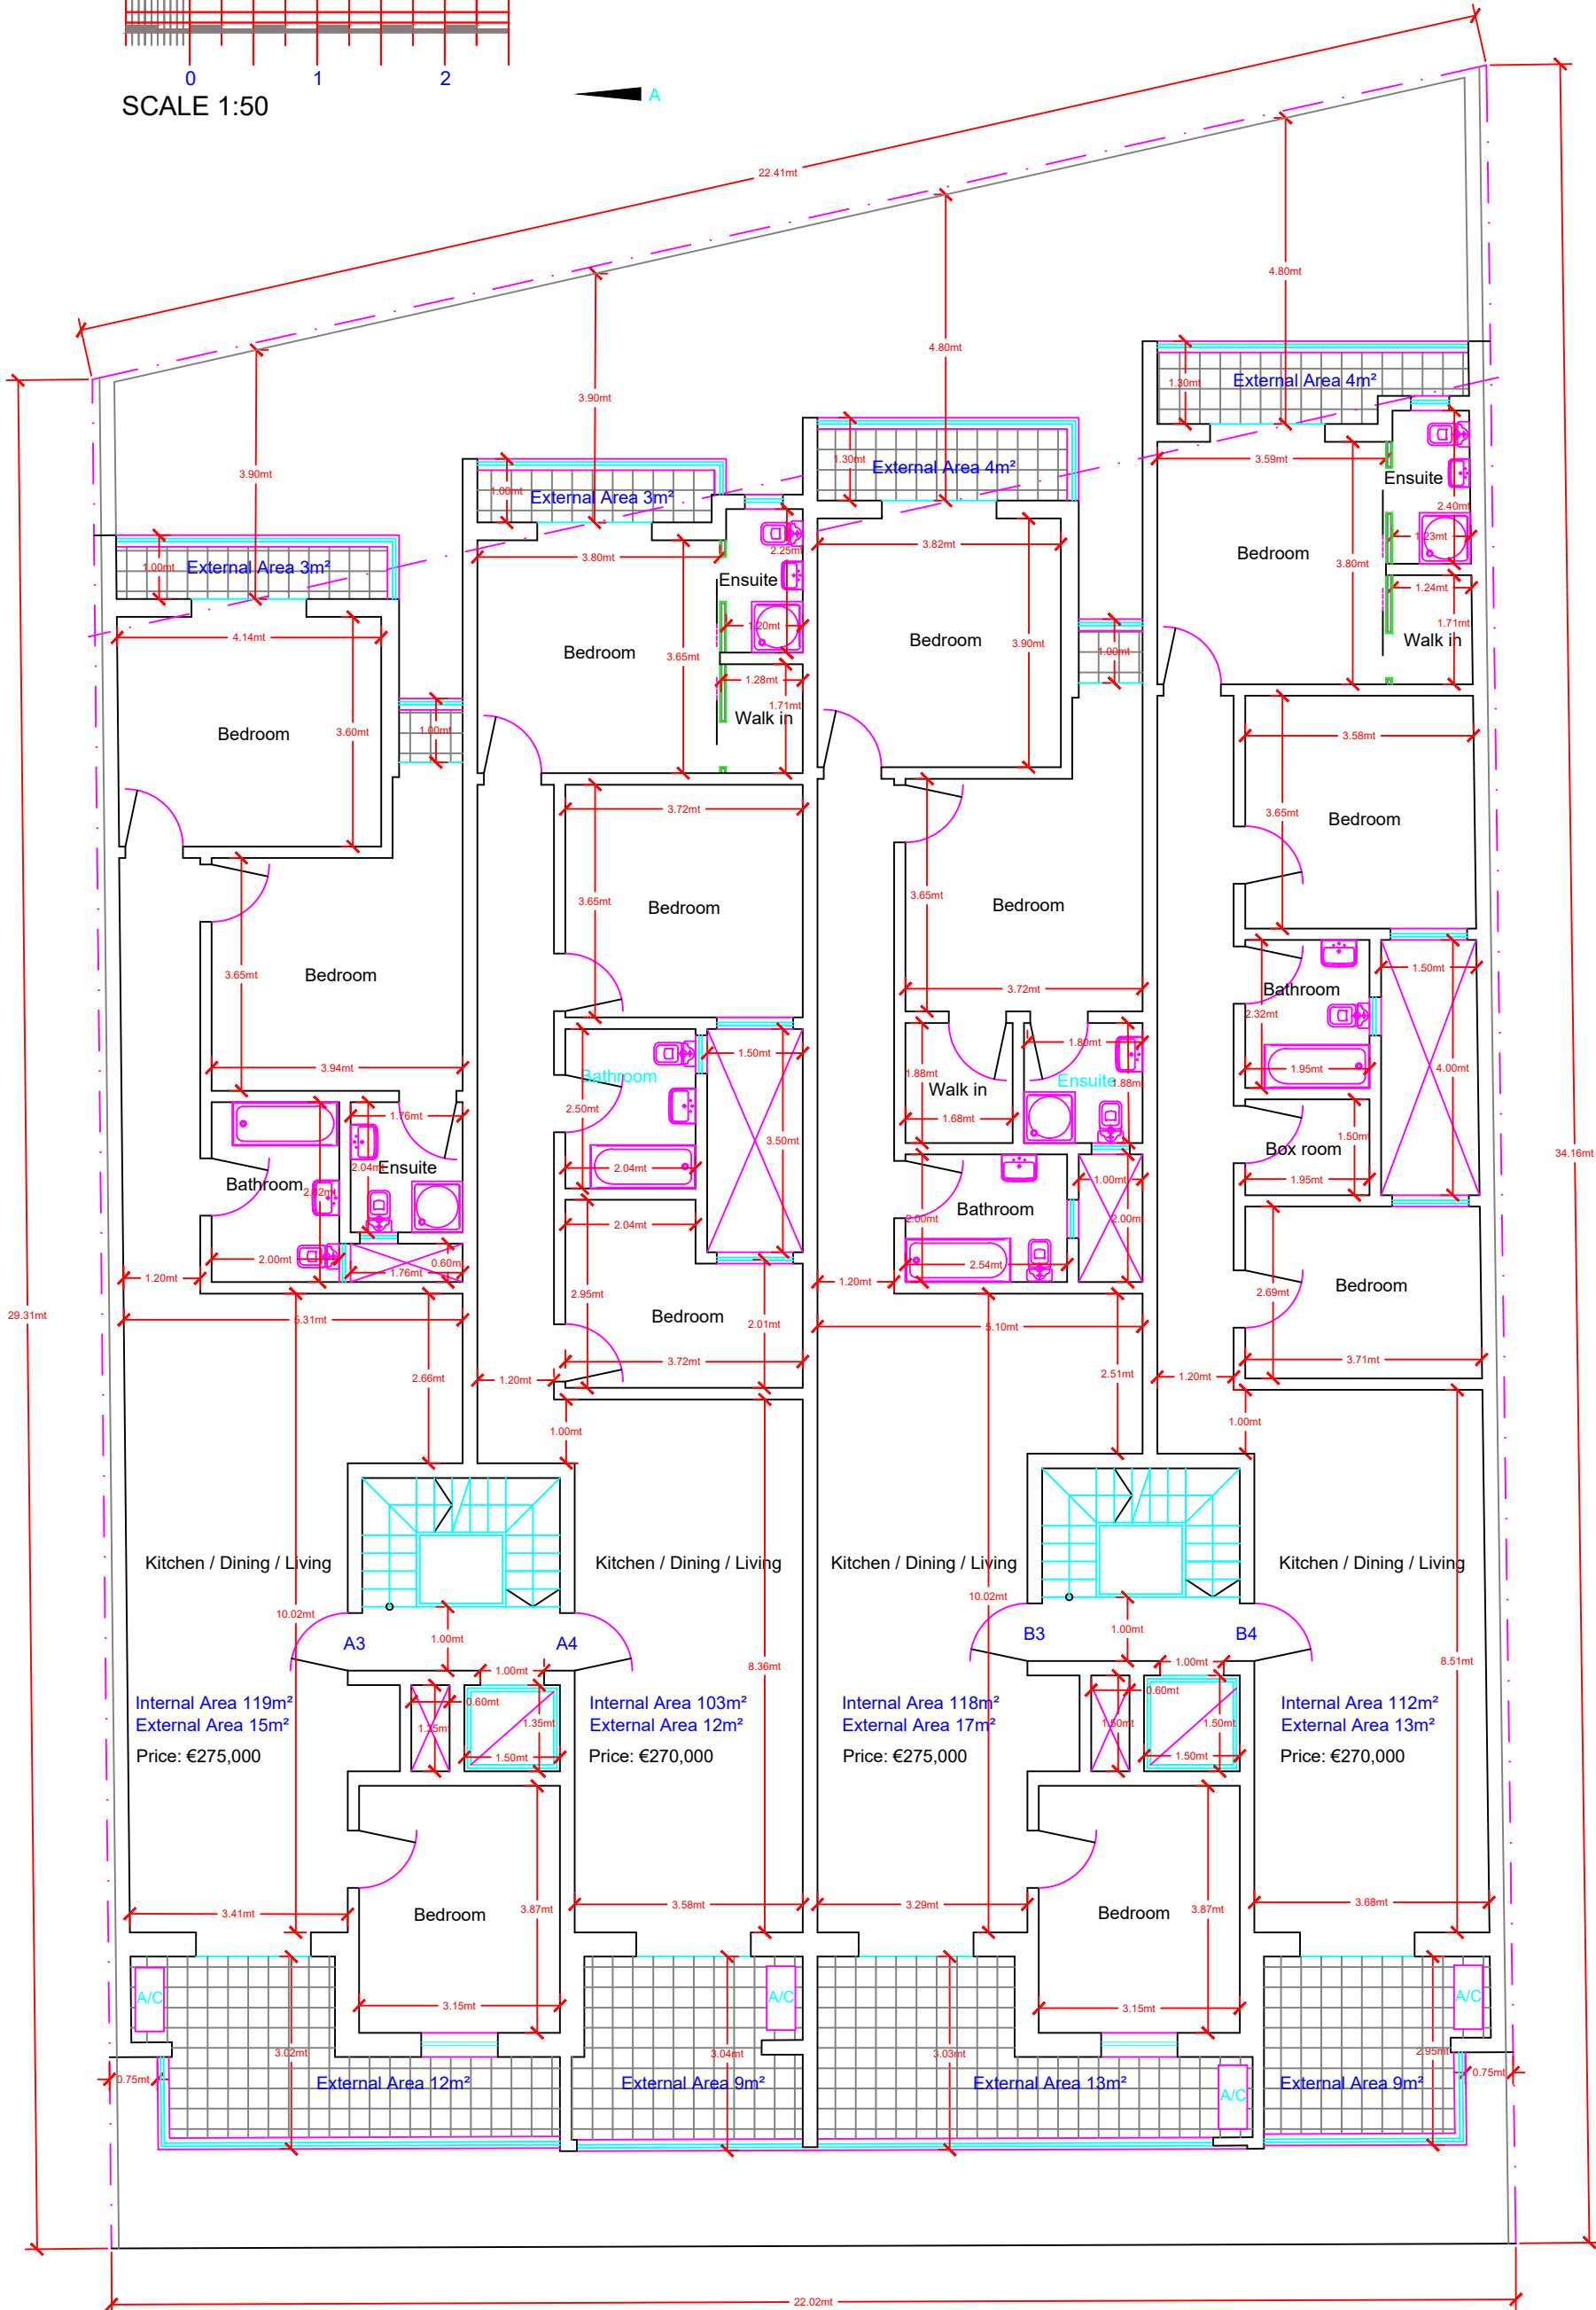

Total Area:  
 A3: 134m<sup>2</sup>  
 A4: 115m<sup>2</sup>  
 B3: 135m<sup>2</sup>  
 B4: 125m<sup>2</sup>

Internal Area 119m<sup>2</sup>  
 External Area 15m<sup>2</sup>  
 Price: €275,000

Internal Area 103m<sup>2</sup>  
 External Area 12m<sup>2</sup>  
 Price: €270,000

Internal Area 118m<sup>2</sup>  
 External Area 17m<sup>2</sup>  
 Price: €275,000

Internal Area 112m<sup>2</sup>  
 External Area 13m<sup>2</sup>  
 Price: €270,000

Proposed Second Floor  
 Scale 1:100

