




Proposed Ground Floor
SCALE 1:100

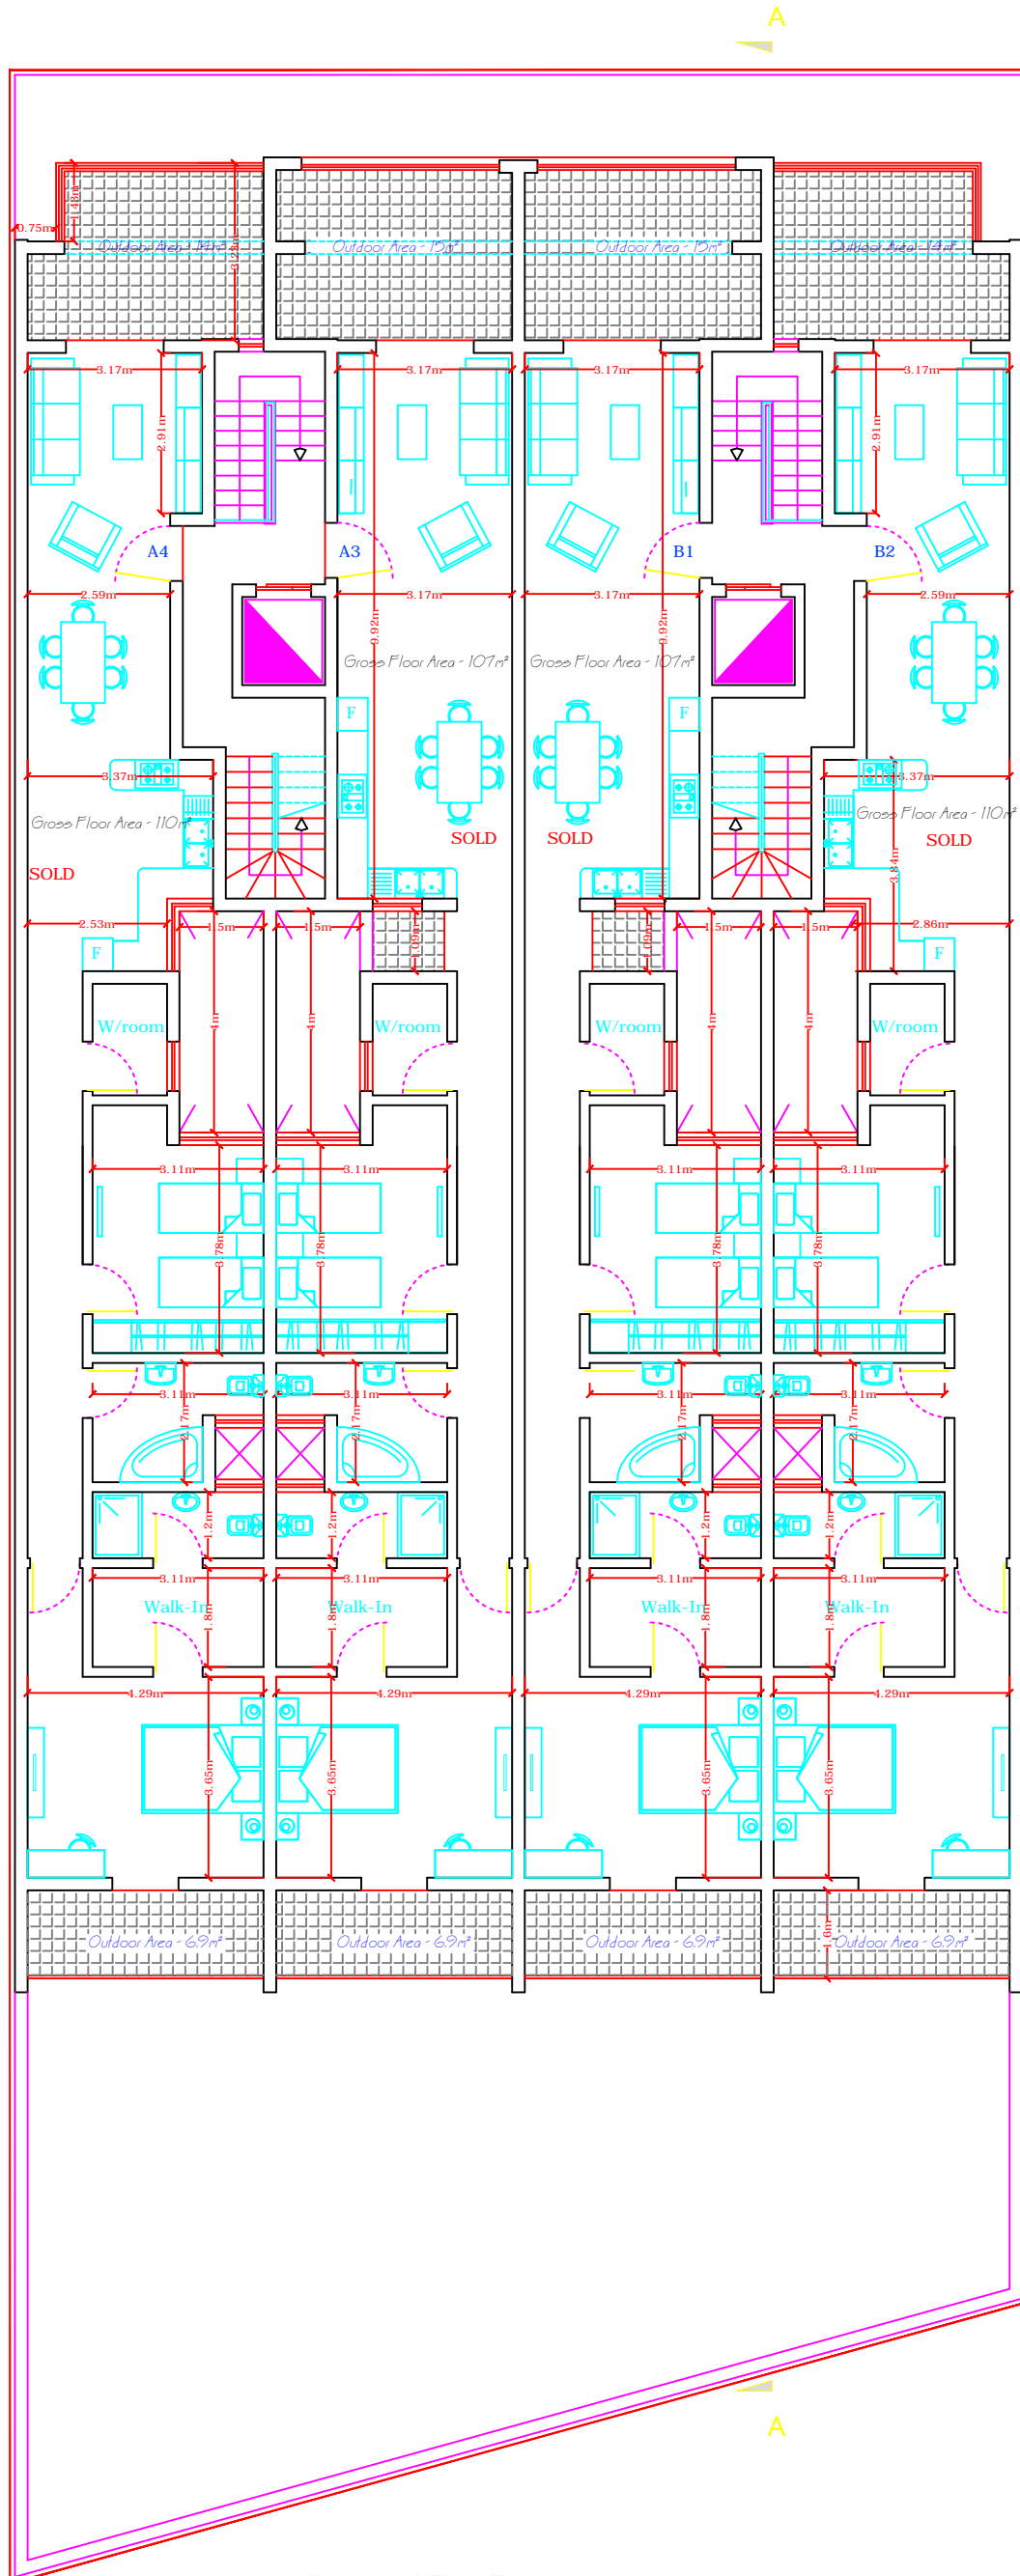


Proposed First Floor
SCALE 1:100

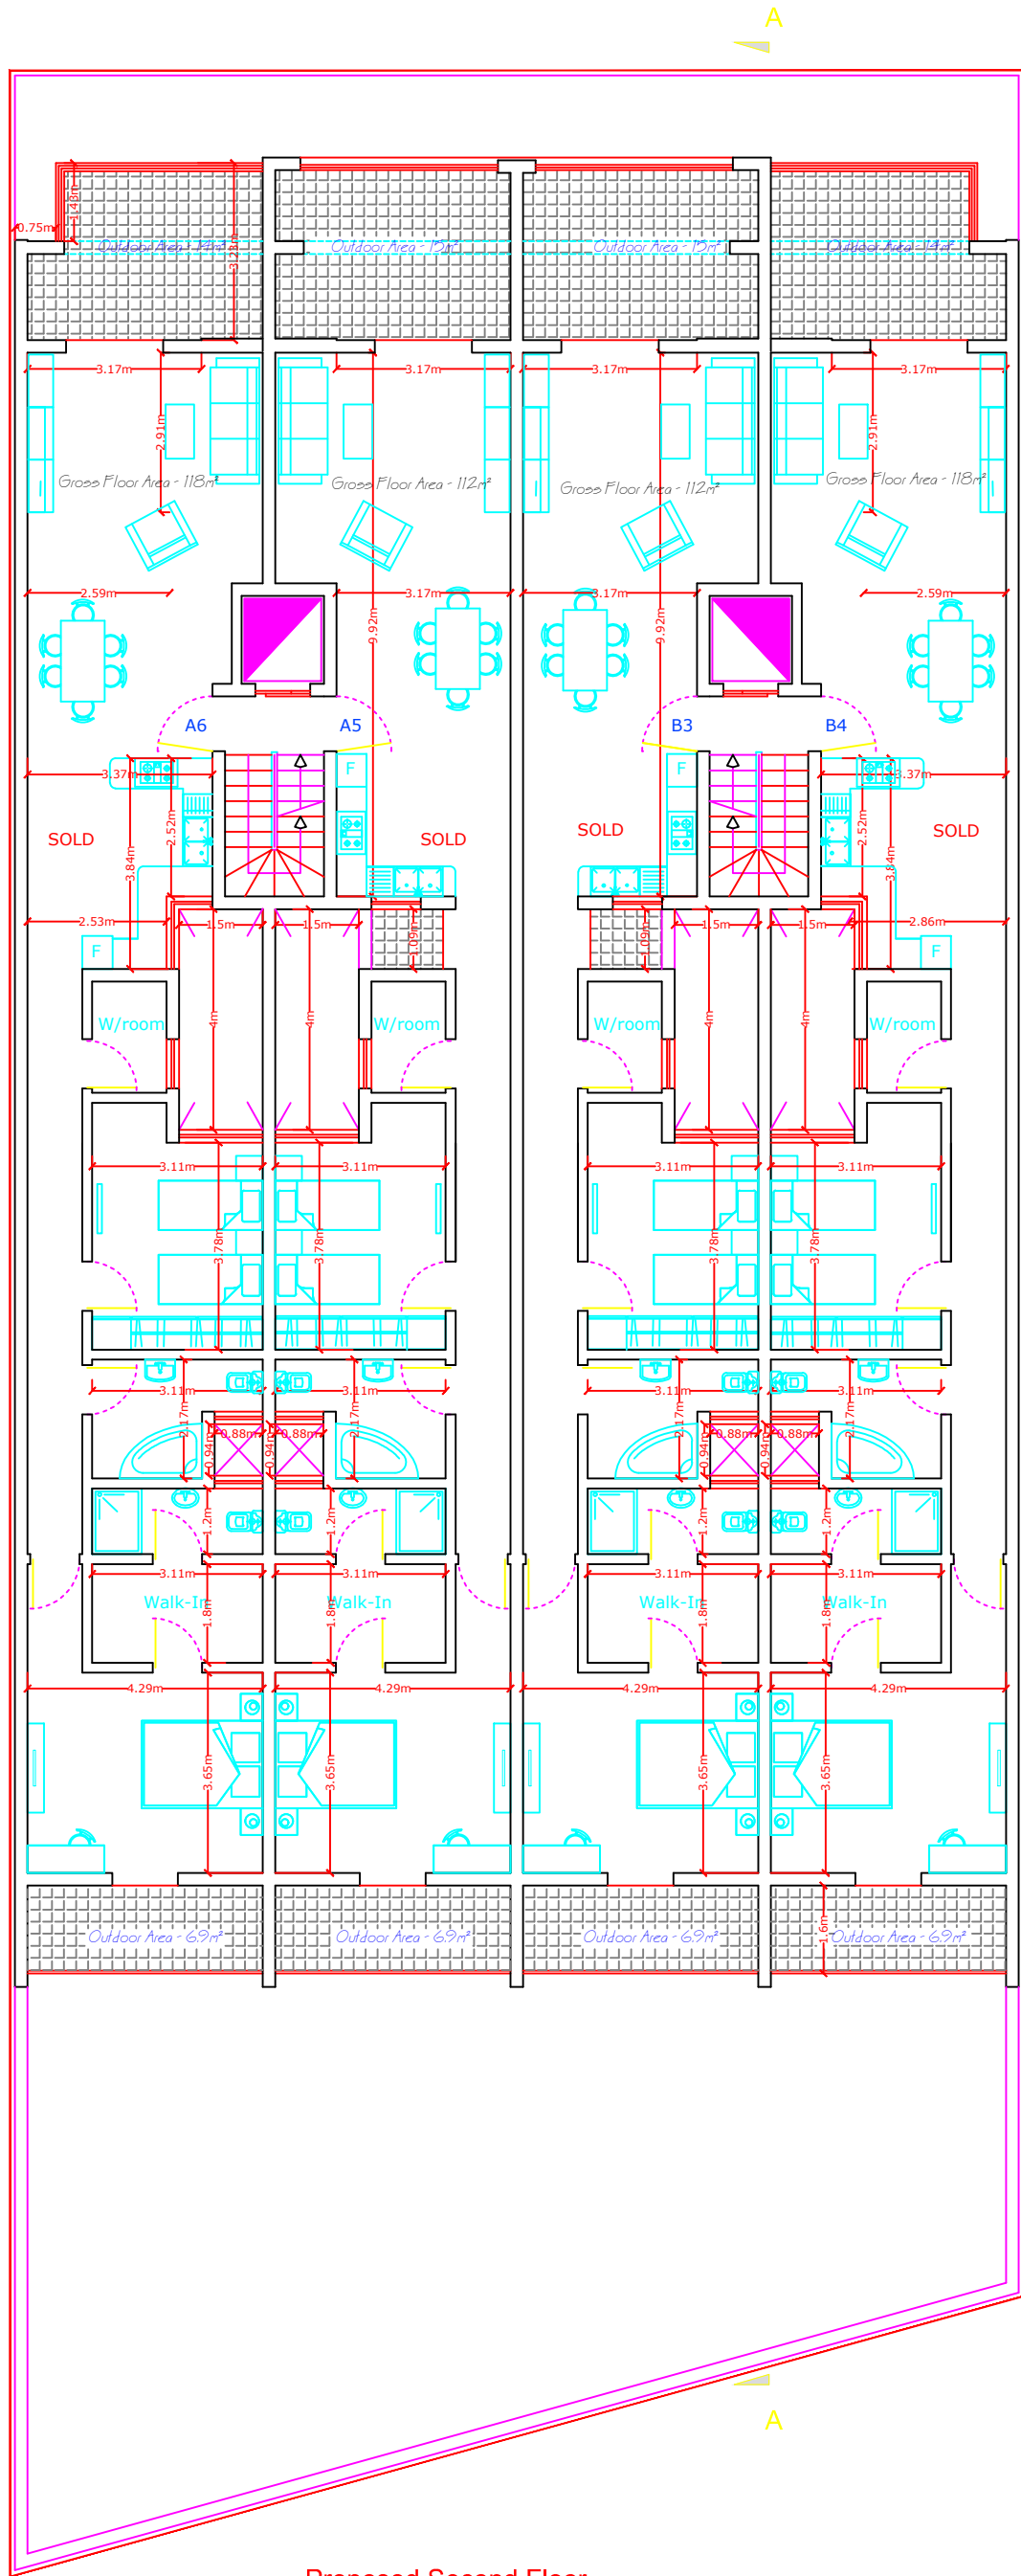

Proposed Second Floor
SCALE 1:100

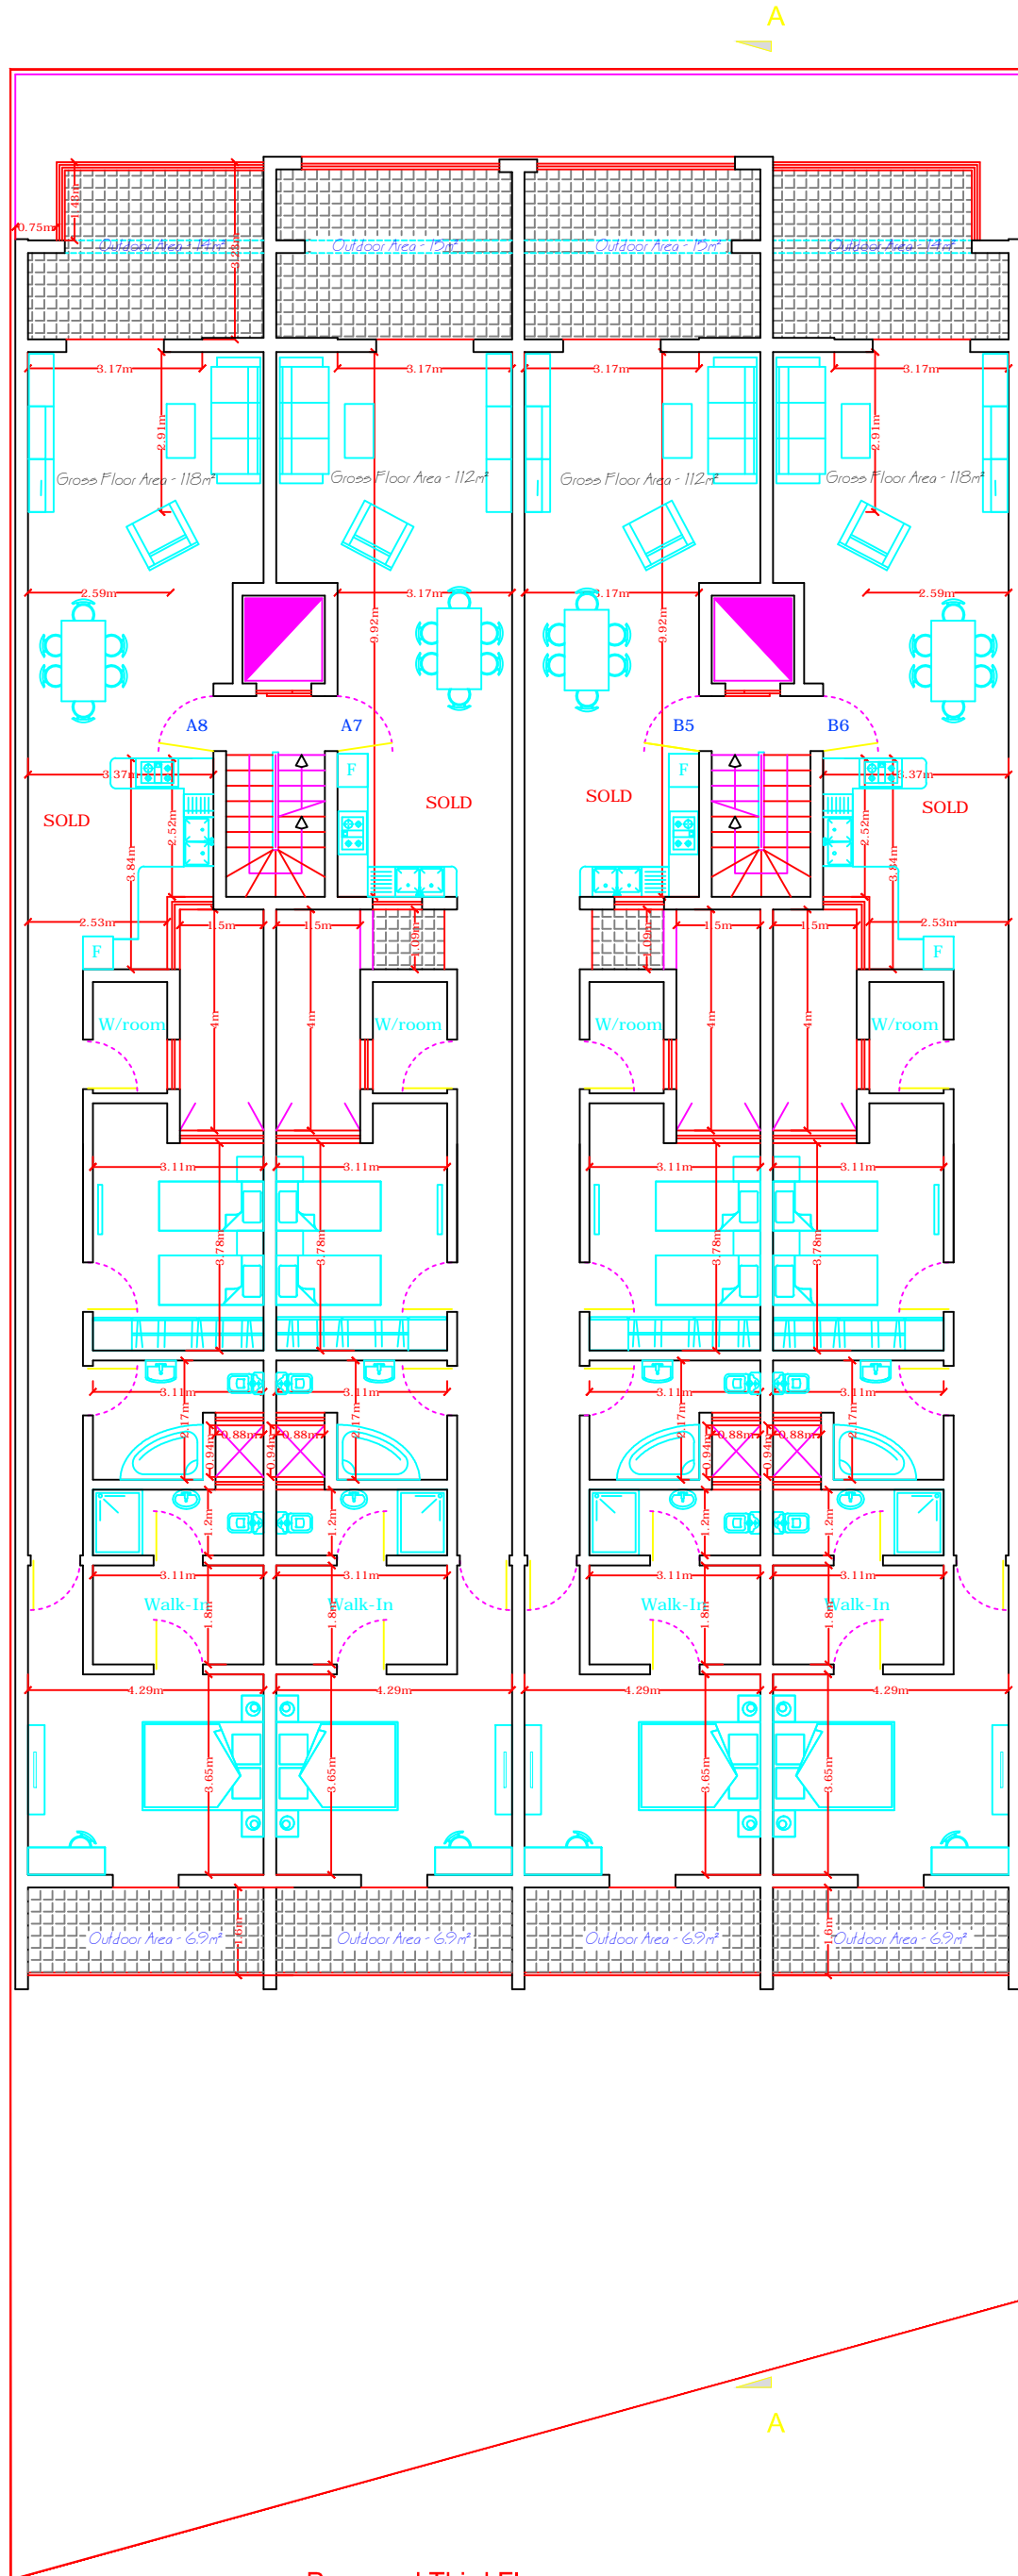

Proposed Third Floor
SCALE 1:100

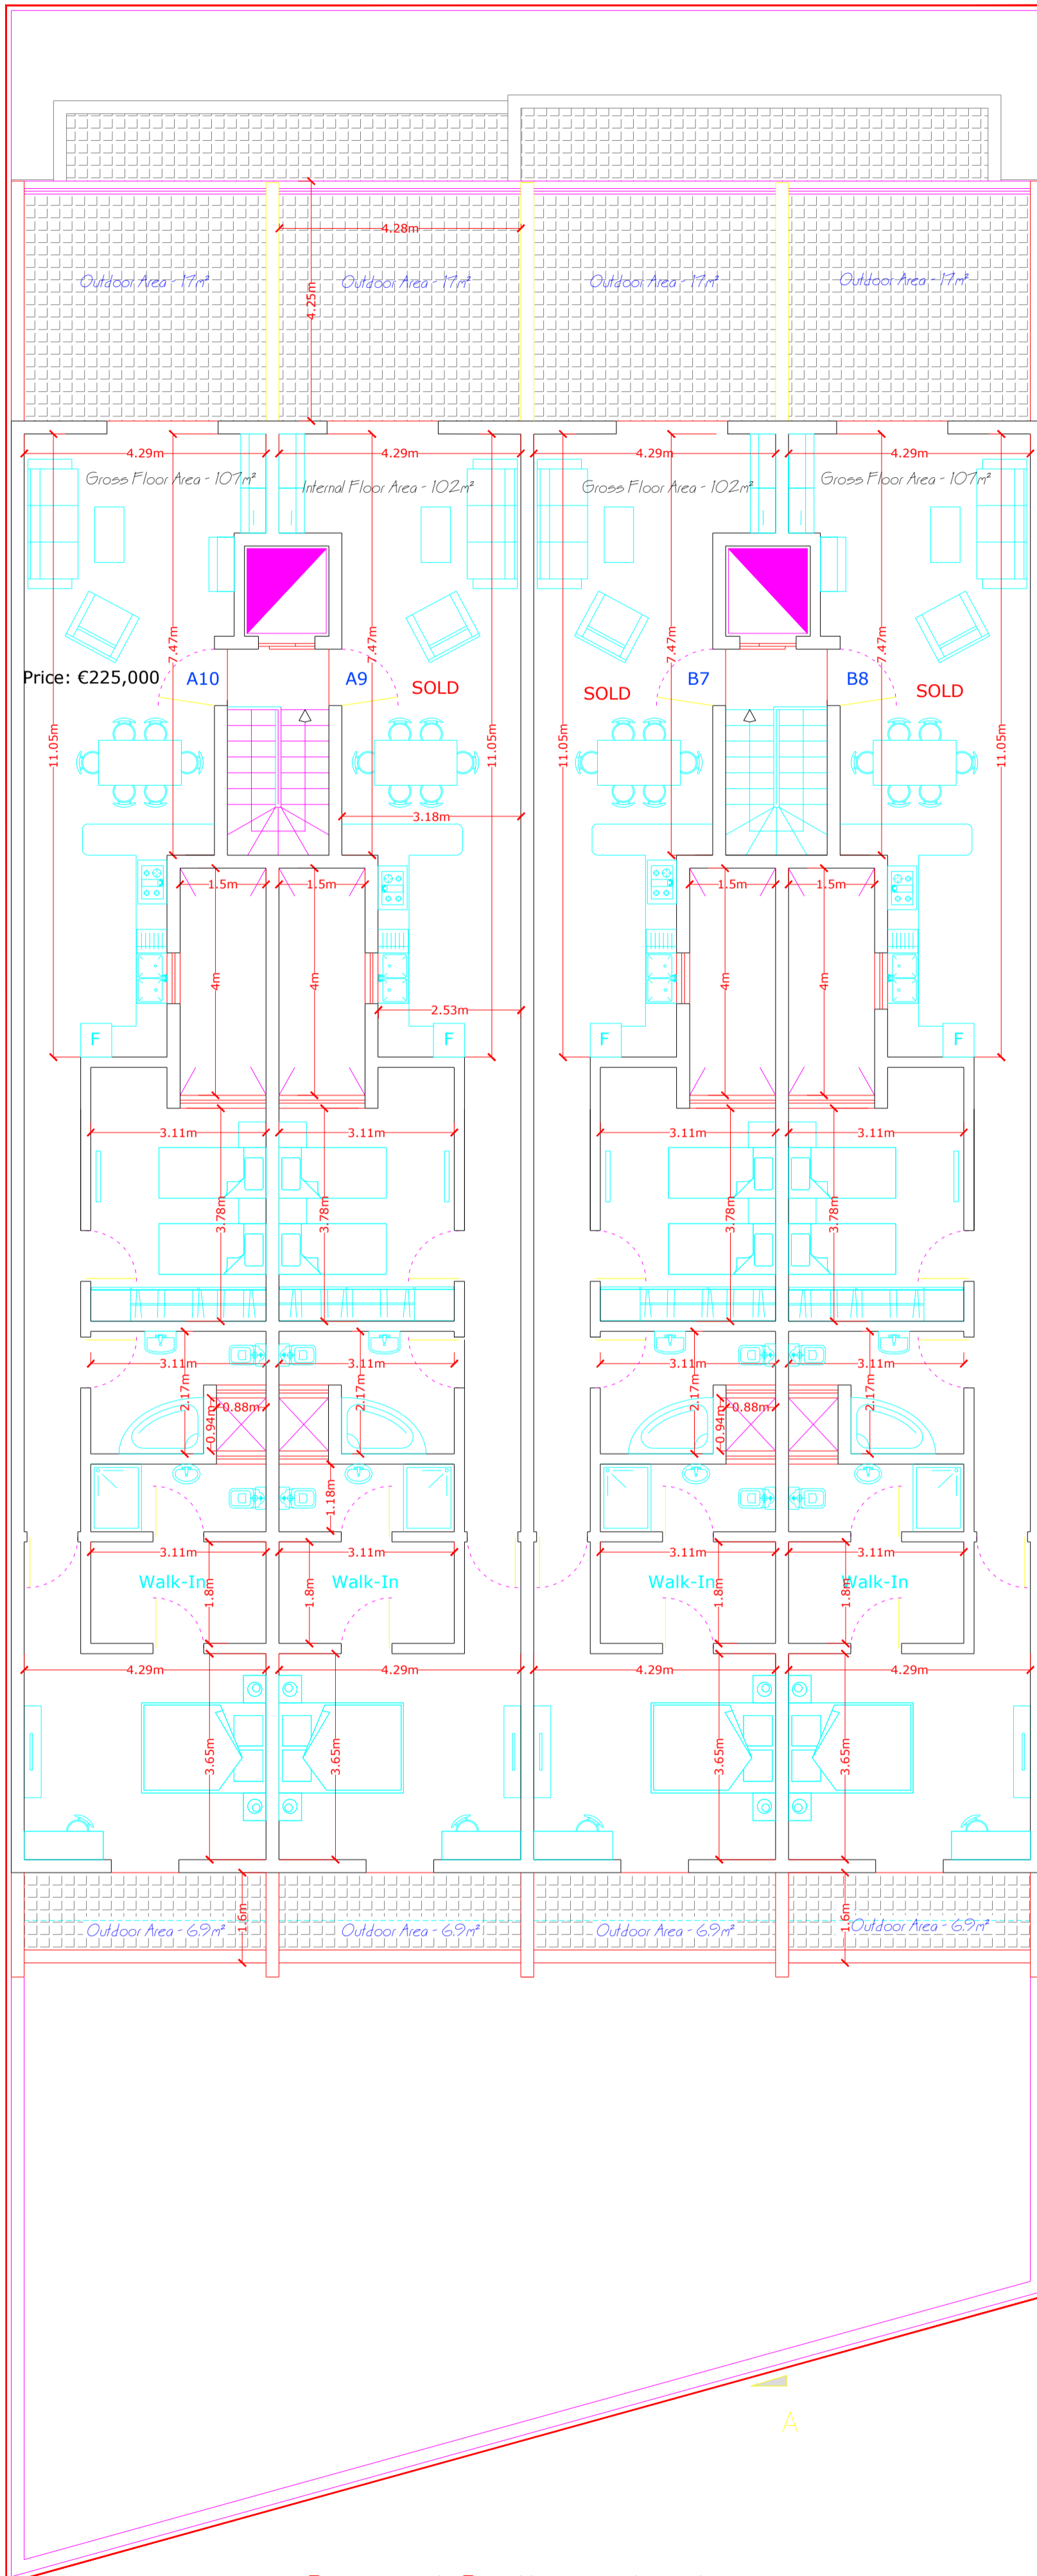

Proposed Penthouse Level
SCALE 1:100