


Proposed Level -2 (Triq it-Tfief)

Scale 1:100

To Construct

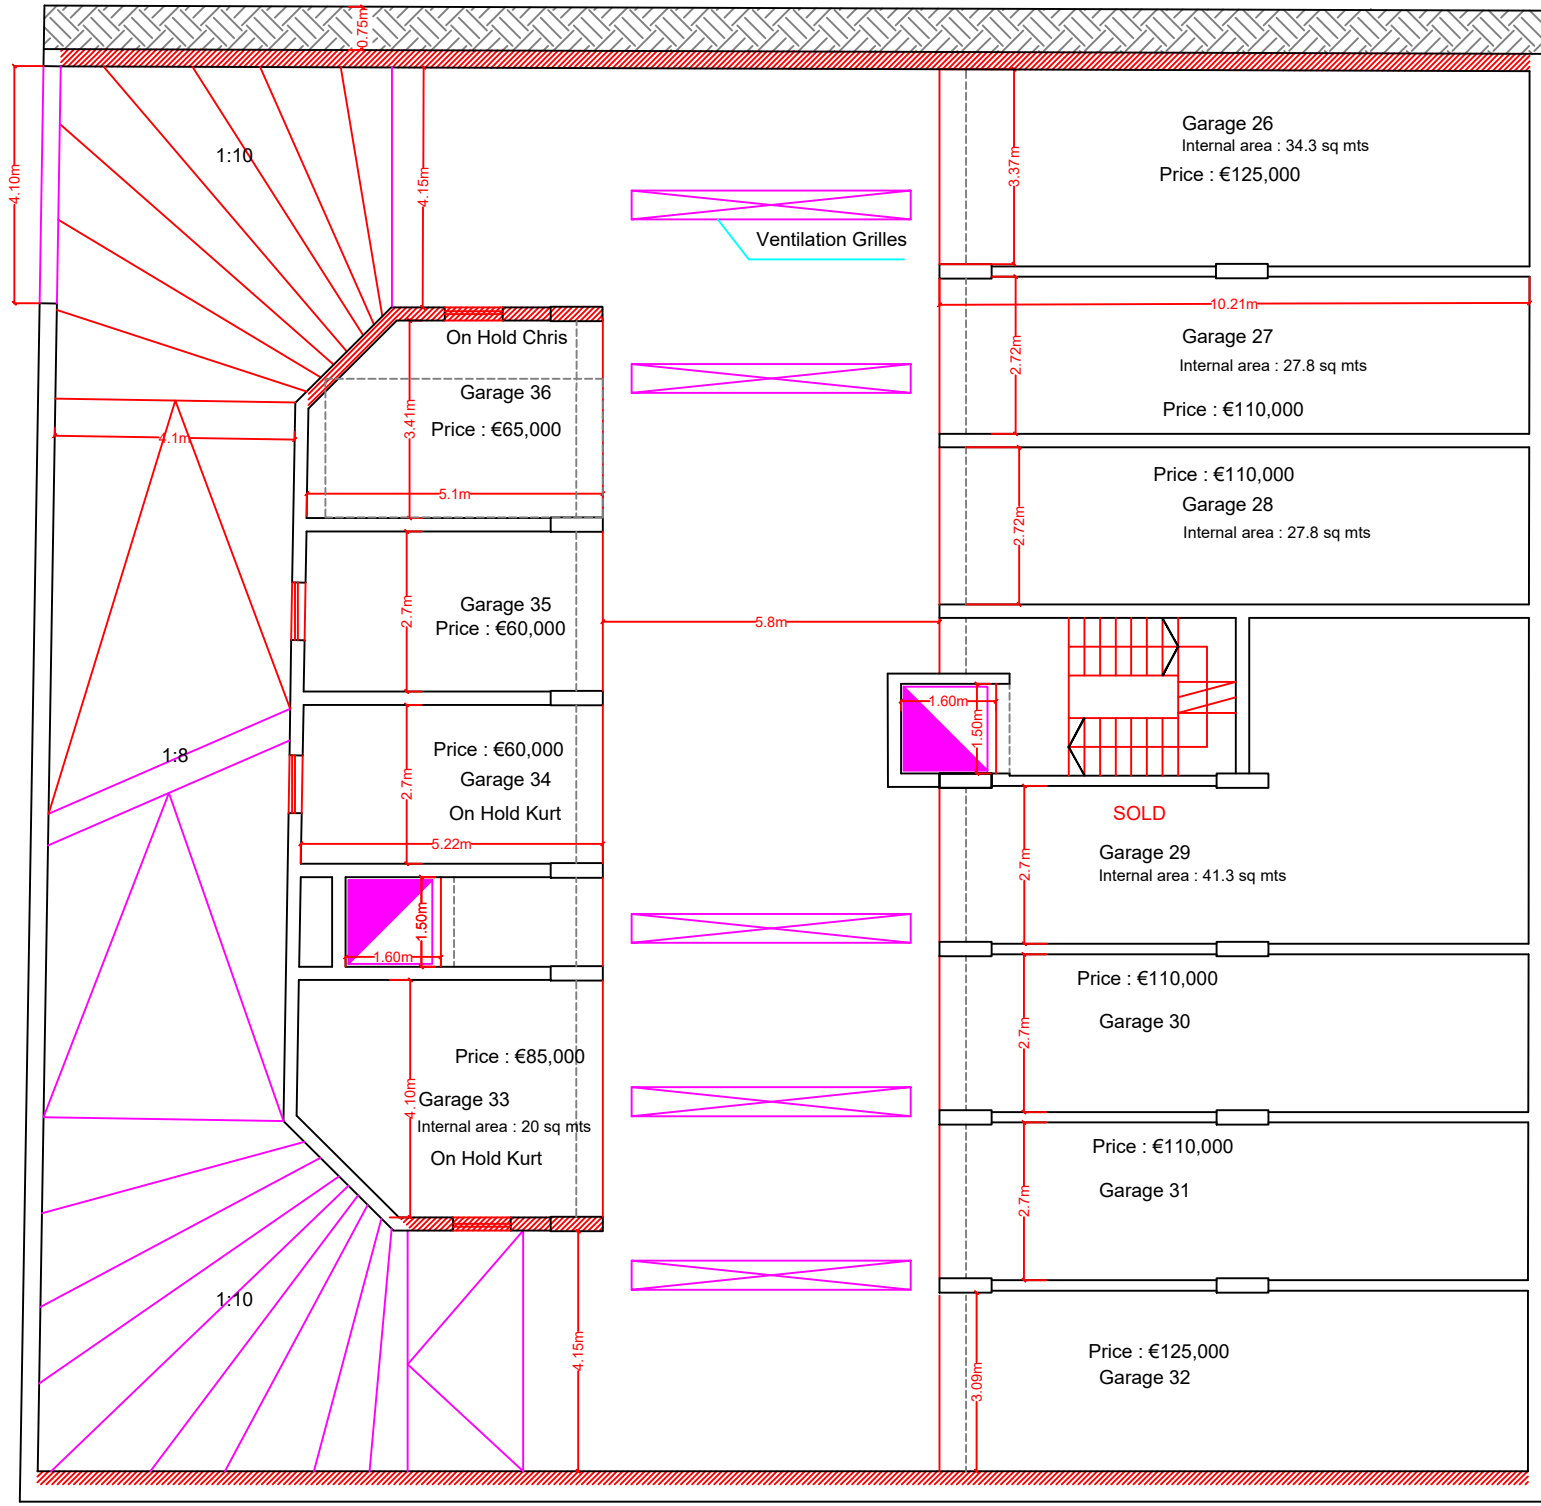


Proposed Level -3 (Triq Hal-Luqa)

Scale 1:100

To Construct

Proposed Level -1 (Triq it-Tfief)

Scale 1:100
To Construct

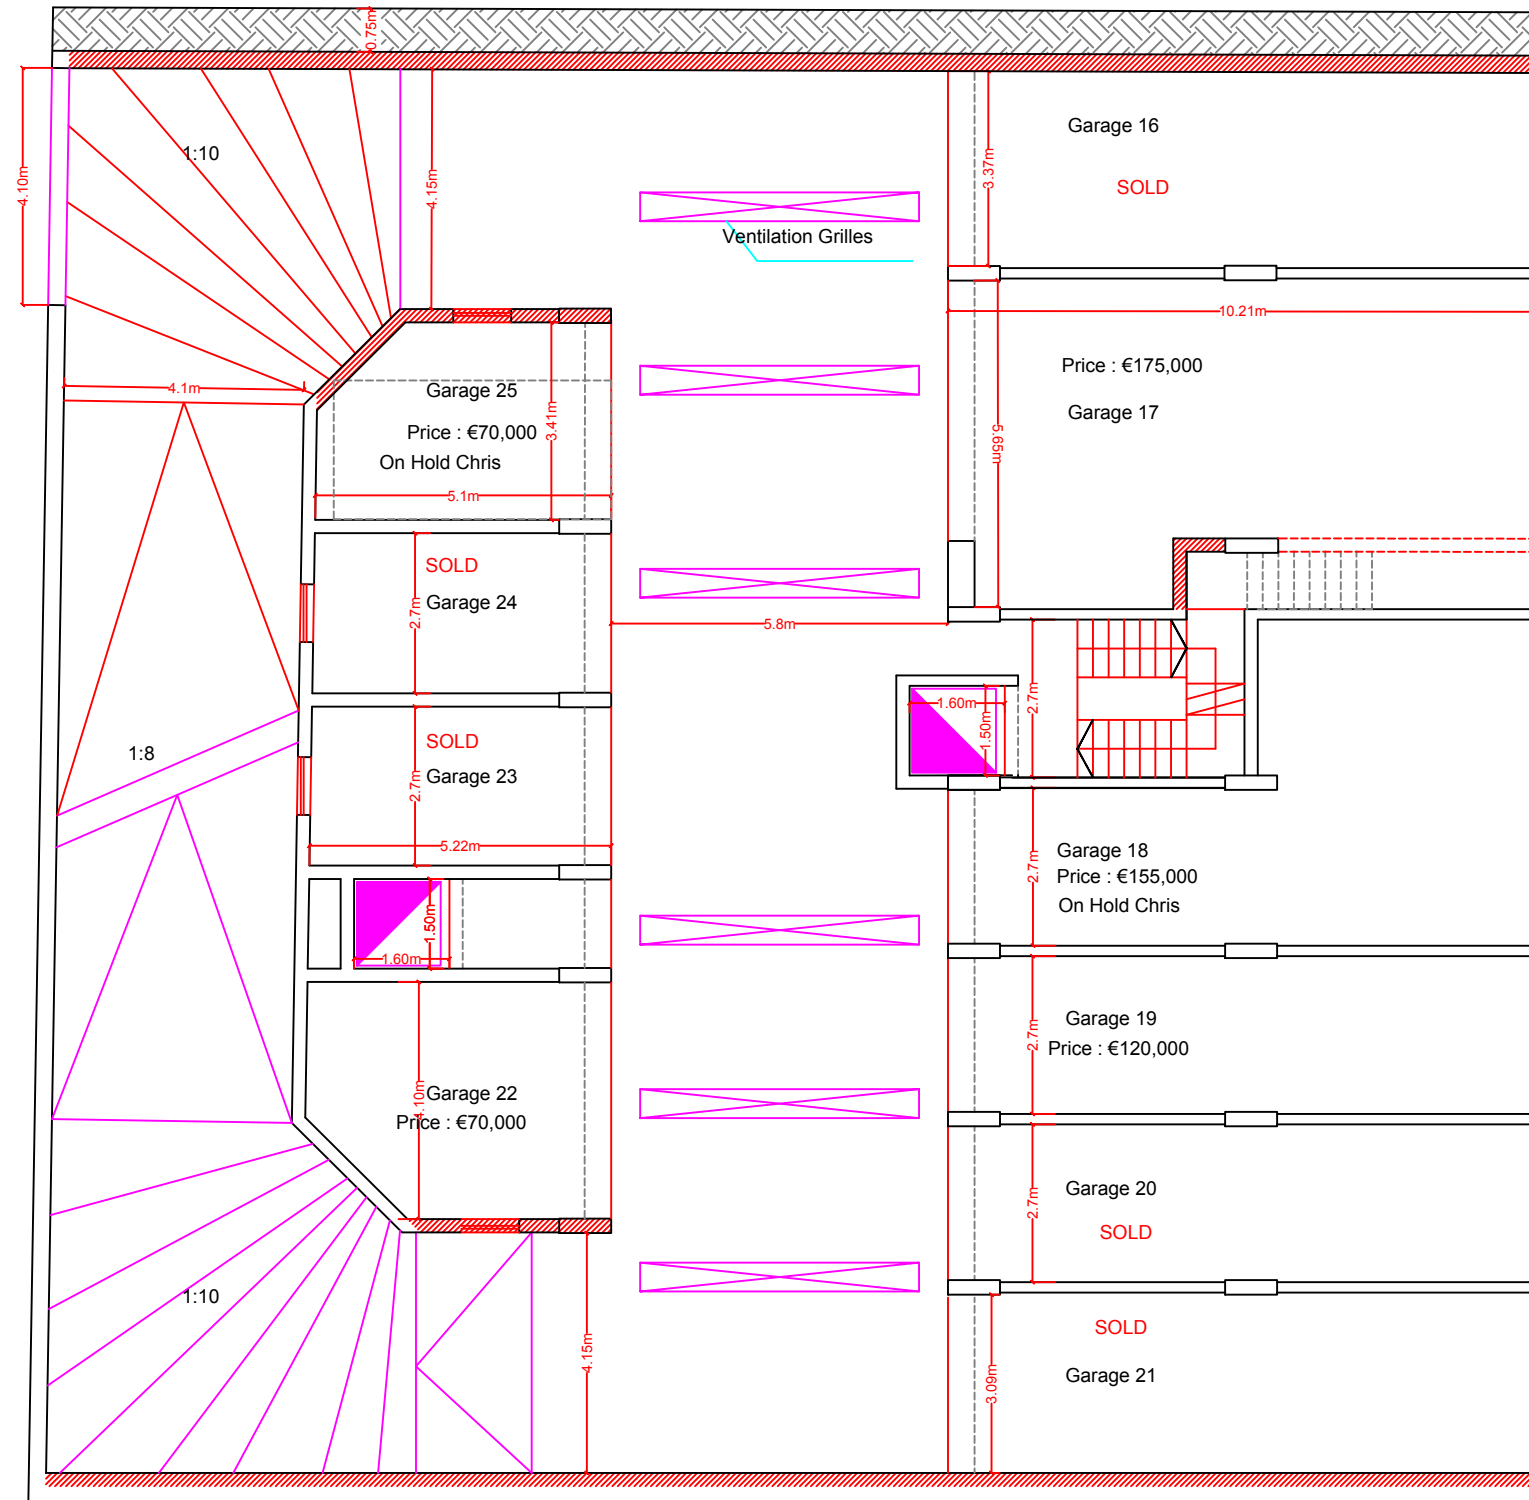


Proposed Level -2 (Triq Hal-Luqa)

Scale 1:100
To Construct

Proposed Level 0 (Triq it-Tfief)

Scale 1:100

To Construct

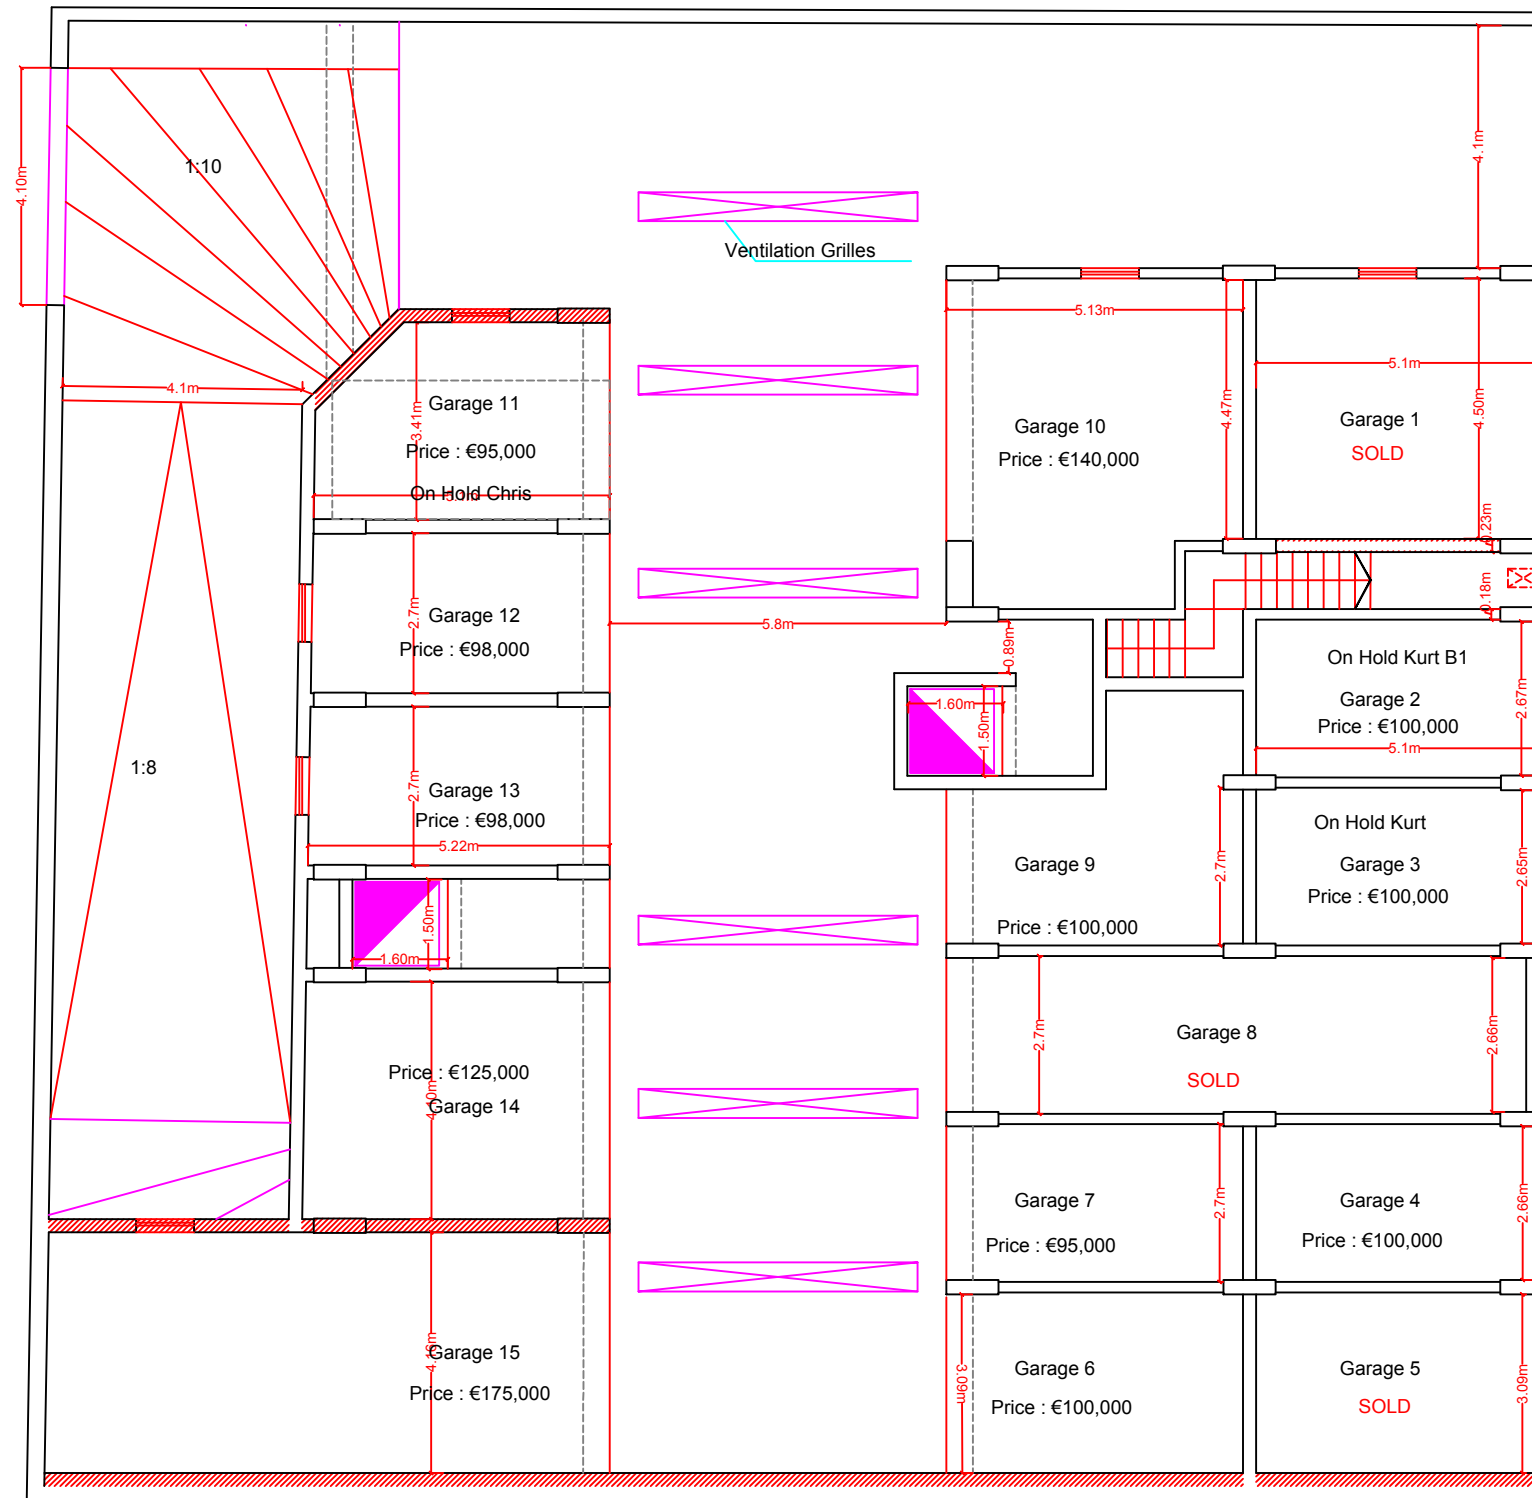

Proposed Level -1 (Triq Hal-Luqa)


Scale 1:100

To Construct

Proposed Level 2 (Triq it-Tfief)

Scale 1:100

To Construct

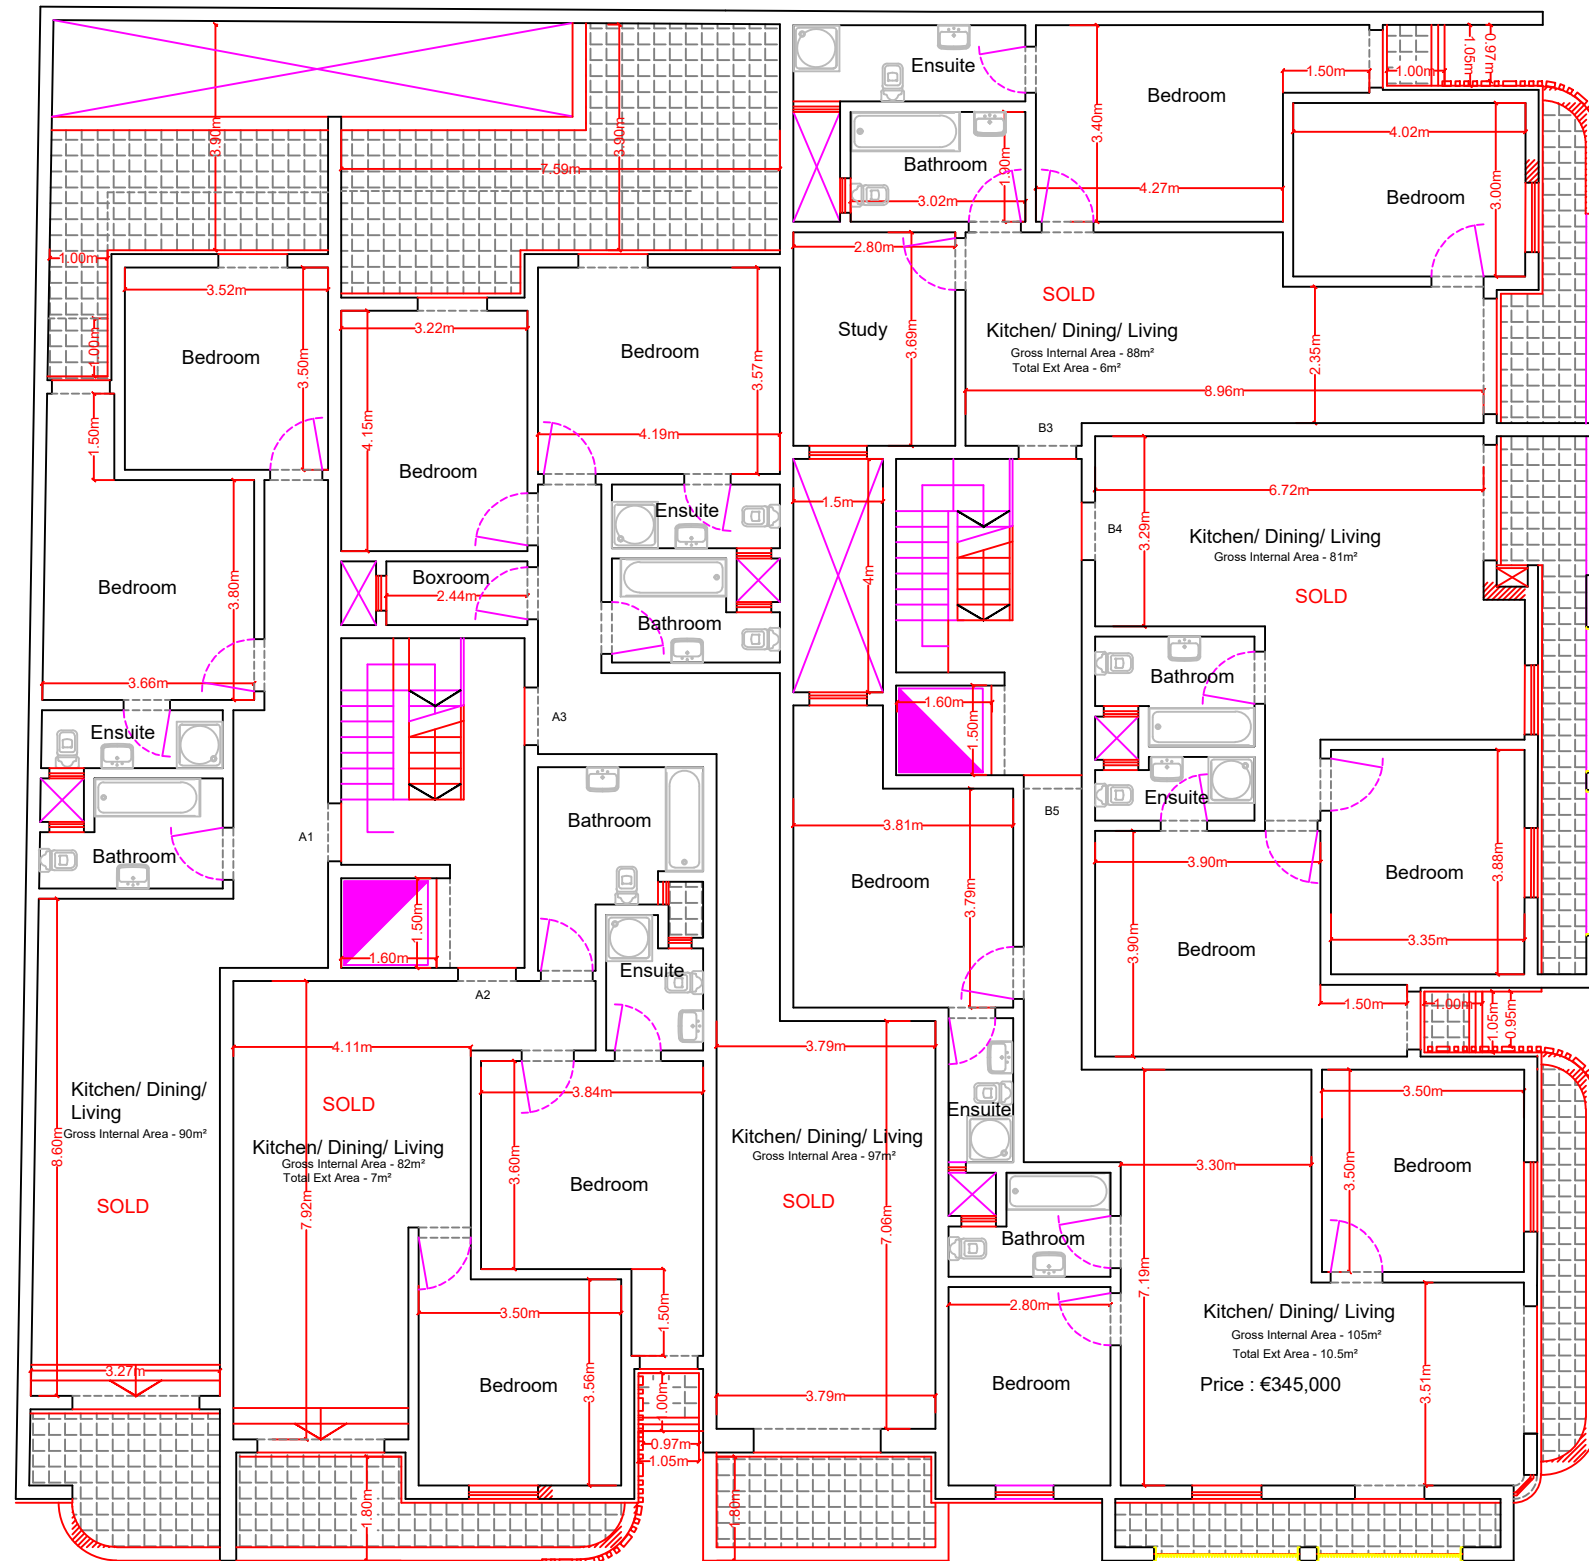

Proposed Level 1 (Triq Hal-Luqa)


Scale 1:100

To Construct

Proposed Level 3 (Triq it-Tfief)

Scale 1:100

To Construct

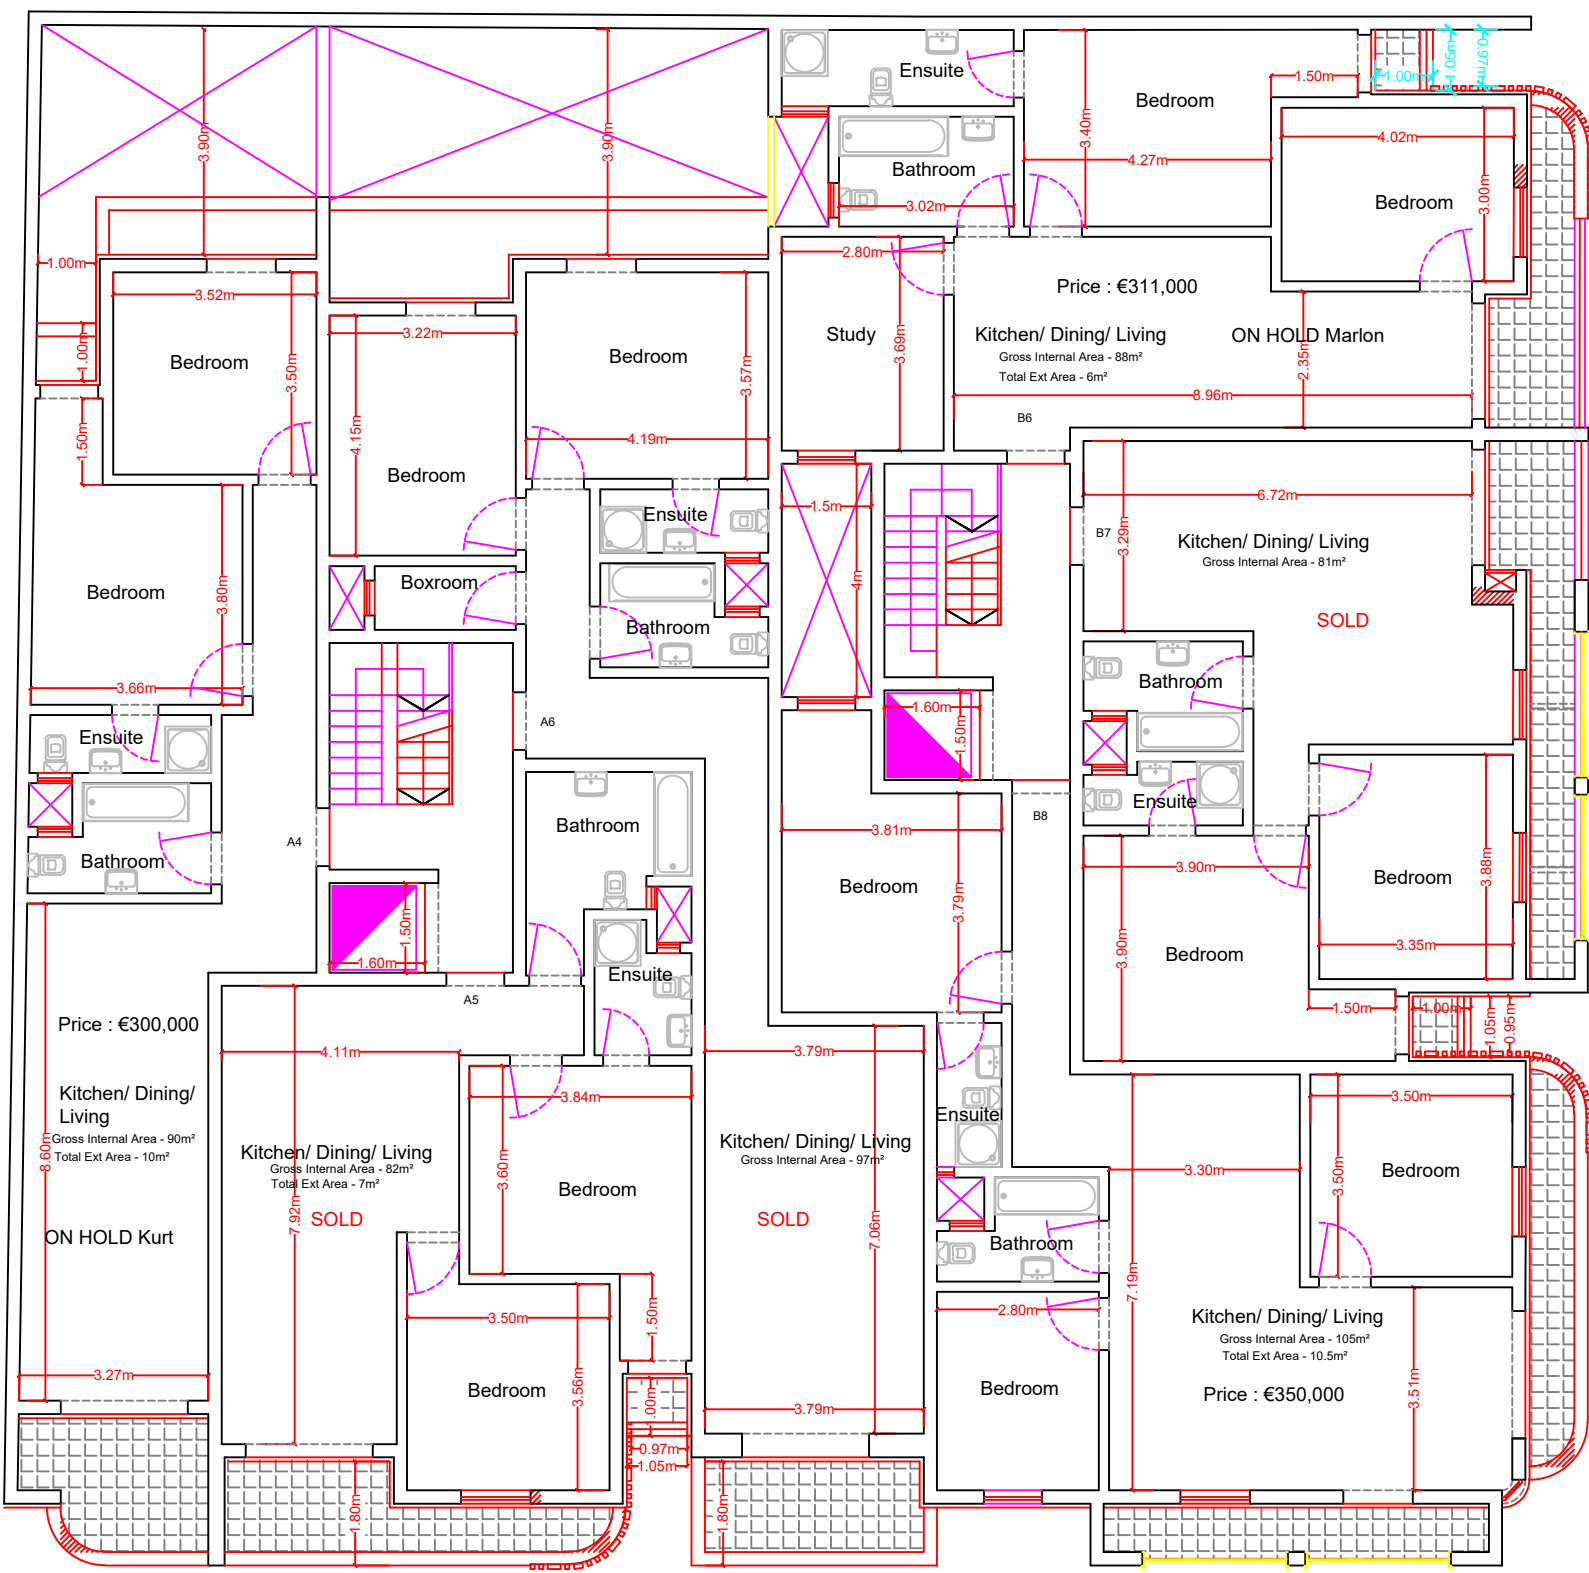


Proposed Level 2 (Triq Hal-Luqa)

Scale 1:100

To Construct

Proposed Level 4 (Triq it-Tfief)

Scale 1:100
To Construct

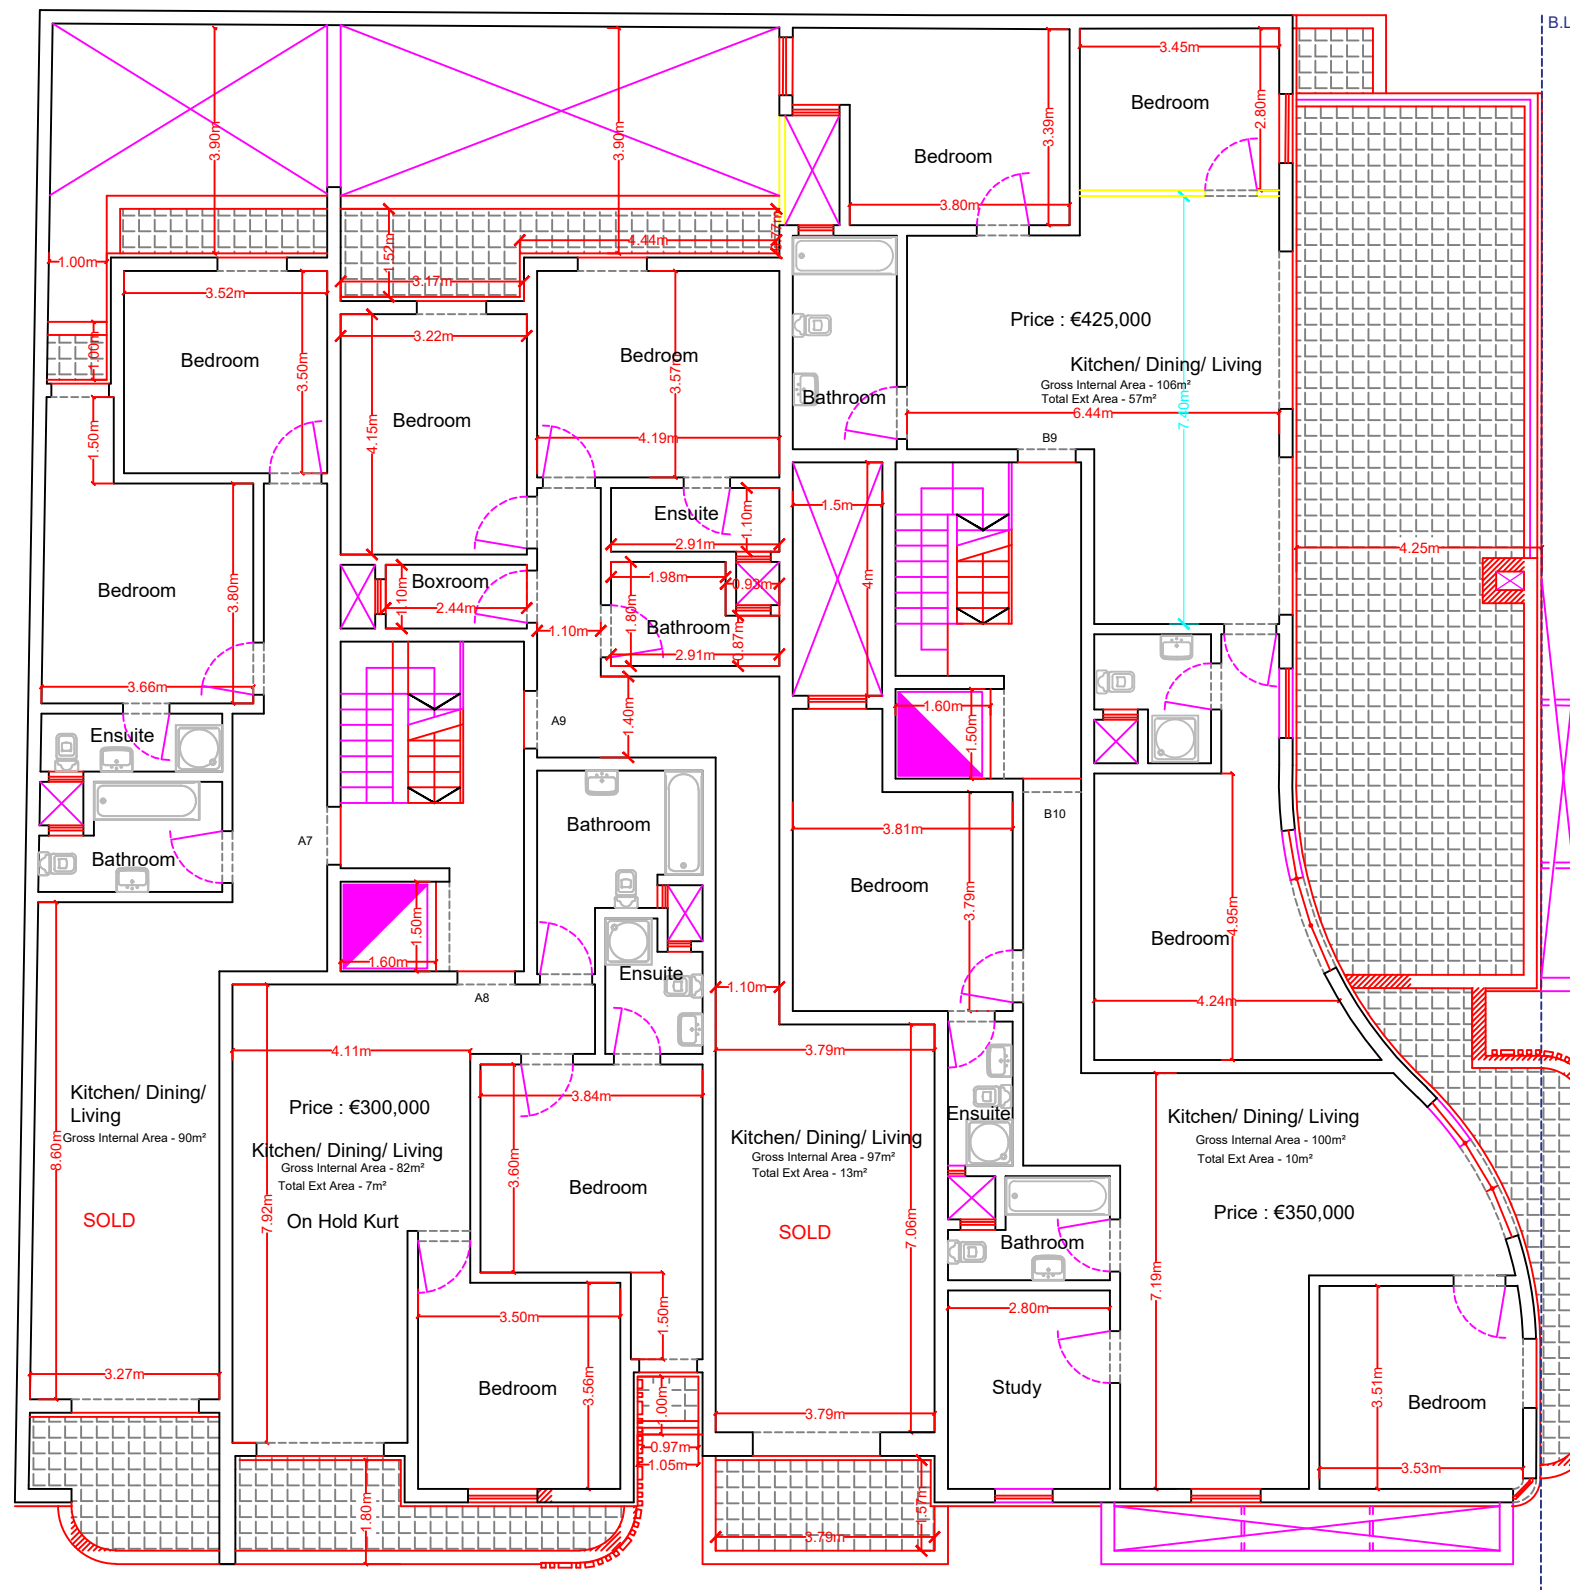


Proposed Level 3 (Triq Hal-Luqa)

Scale 1:100
To Construct

Proposed Level 5 (Triq it-Tfief)

Scale 1:100

To Construct

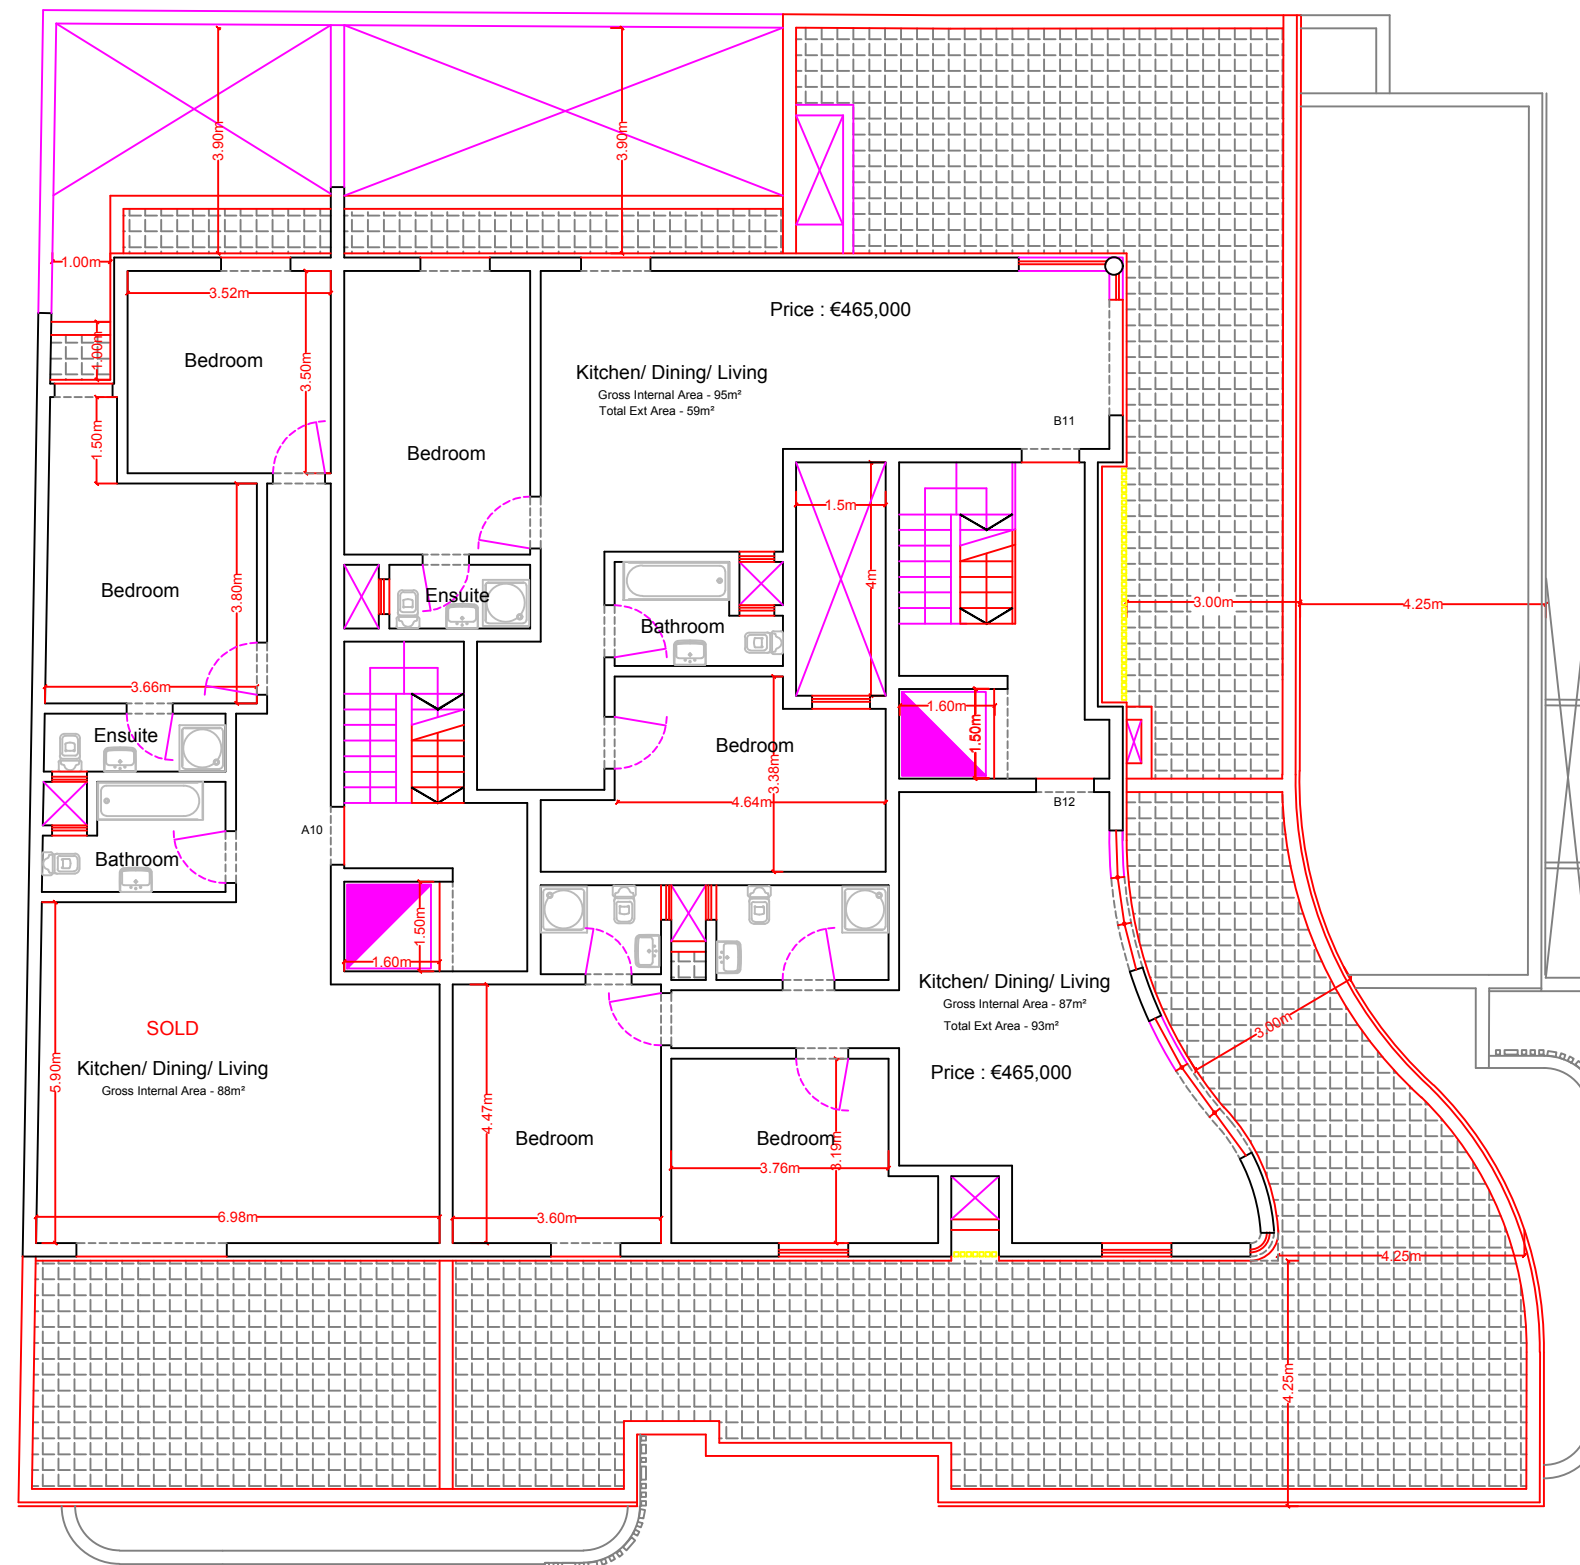

Proposed Level 4 (Triq Hal-Luqa)

Scale 1:100

To Construct