



Proposed Basement Level  
Scale 1:100

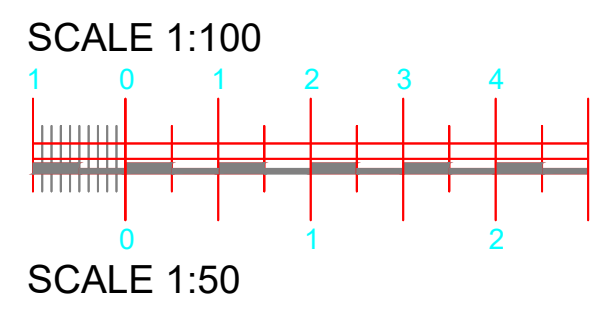

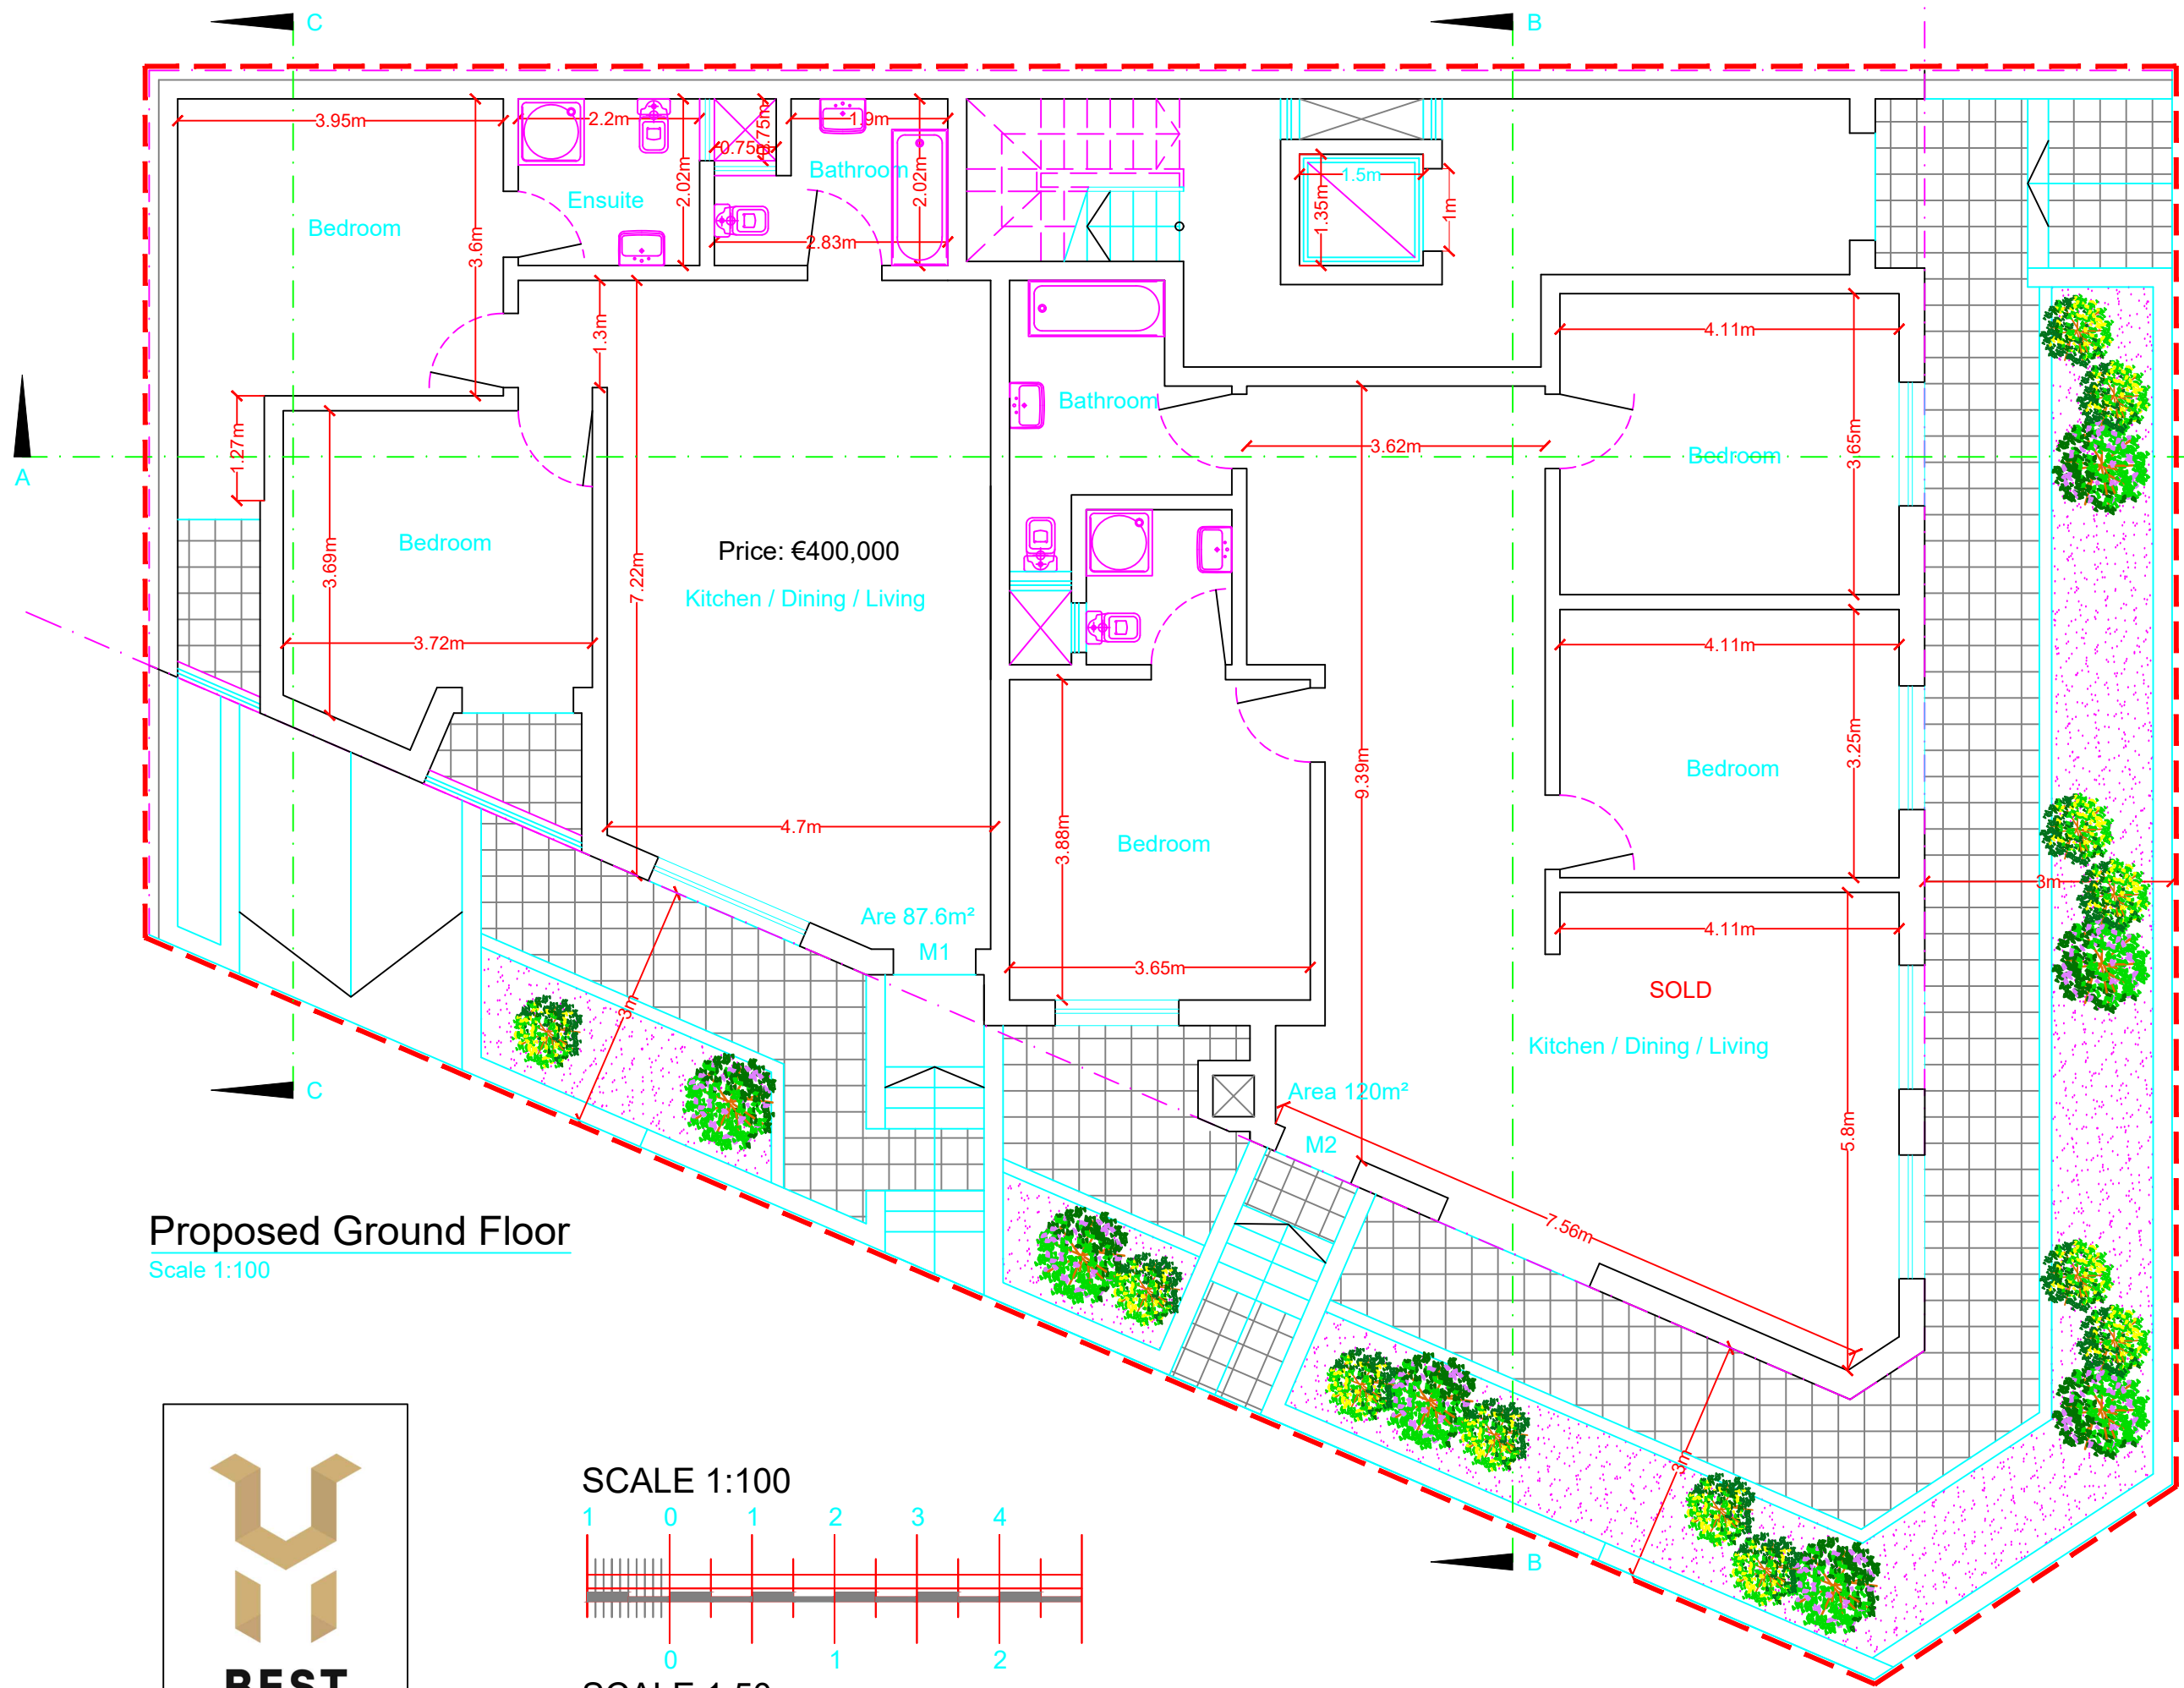


**Proposed Ground Floor**


Scale 1:100




SCALE 1:100

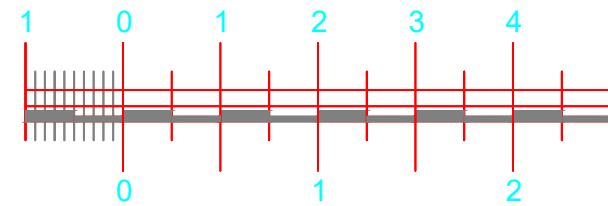

SCALE 1:50

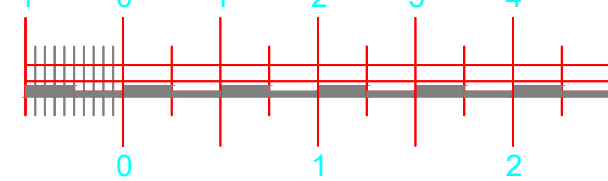

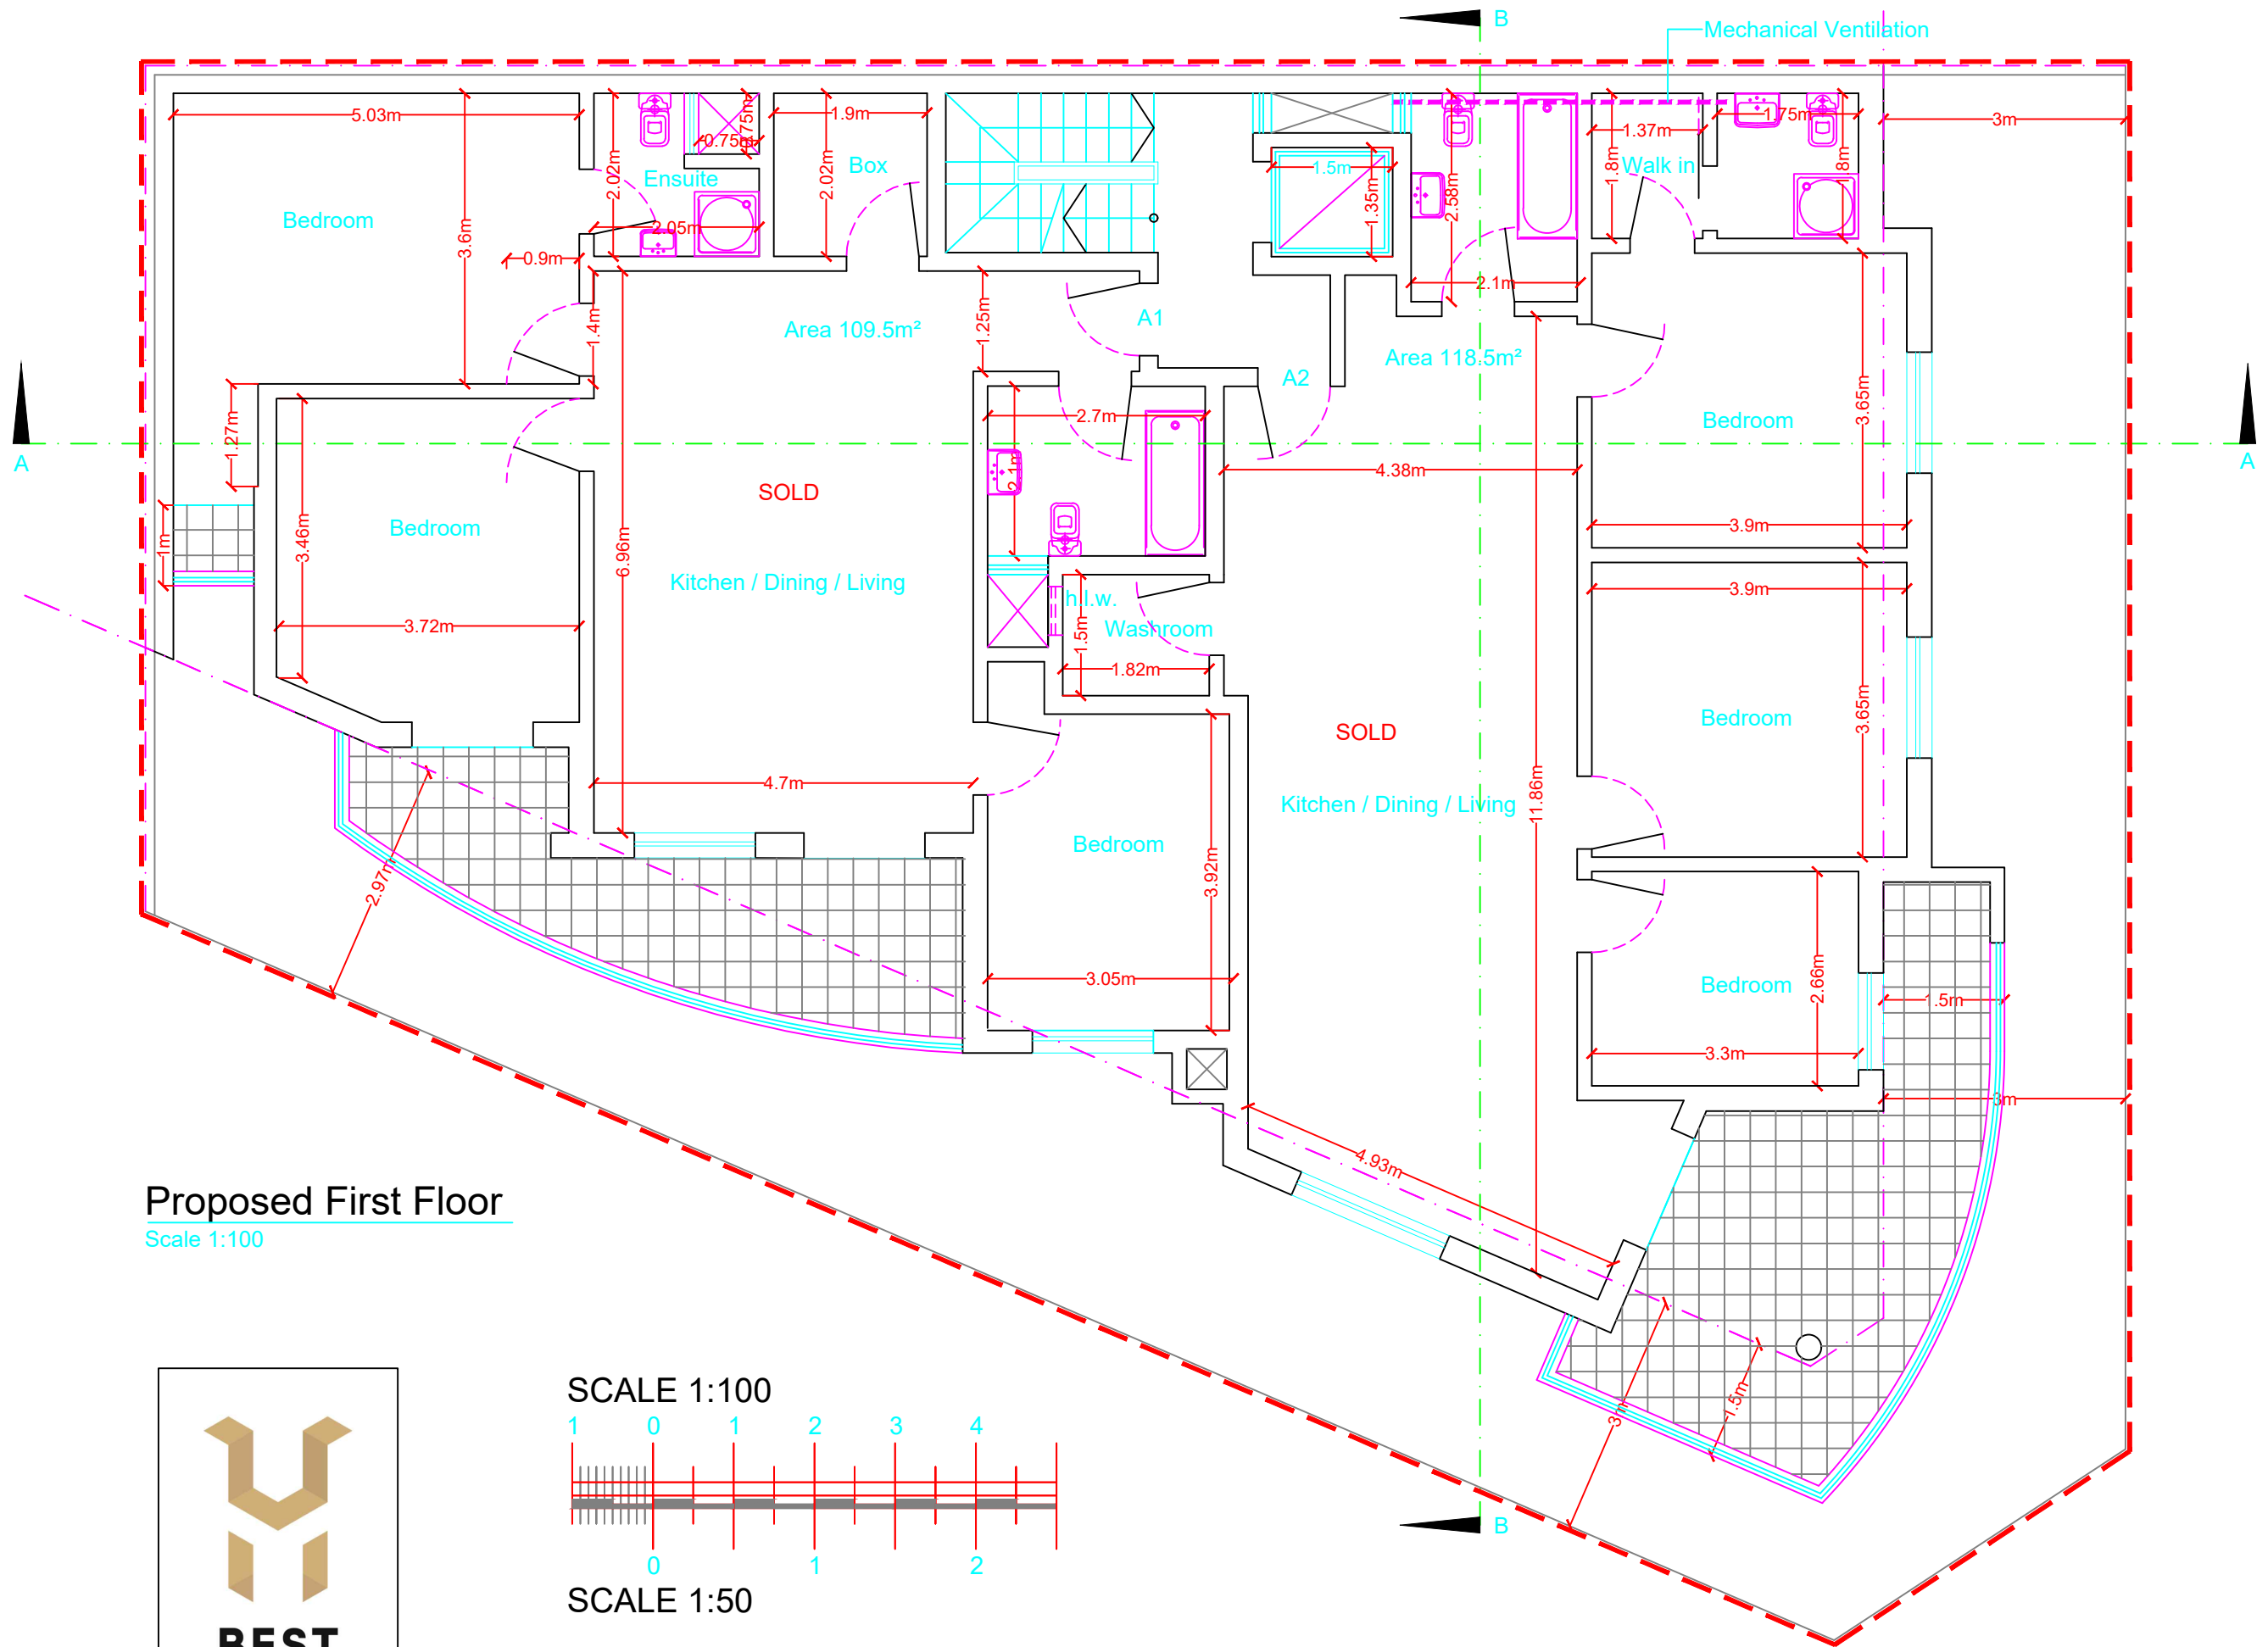


**Proposed First Floor**

Scale 1:100




SCALE 1:100

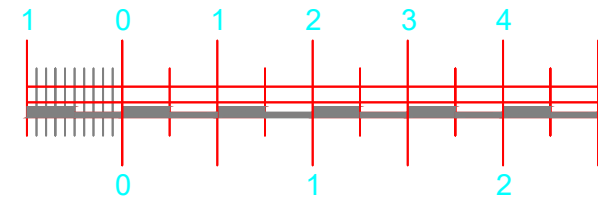



SCALE 1:50



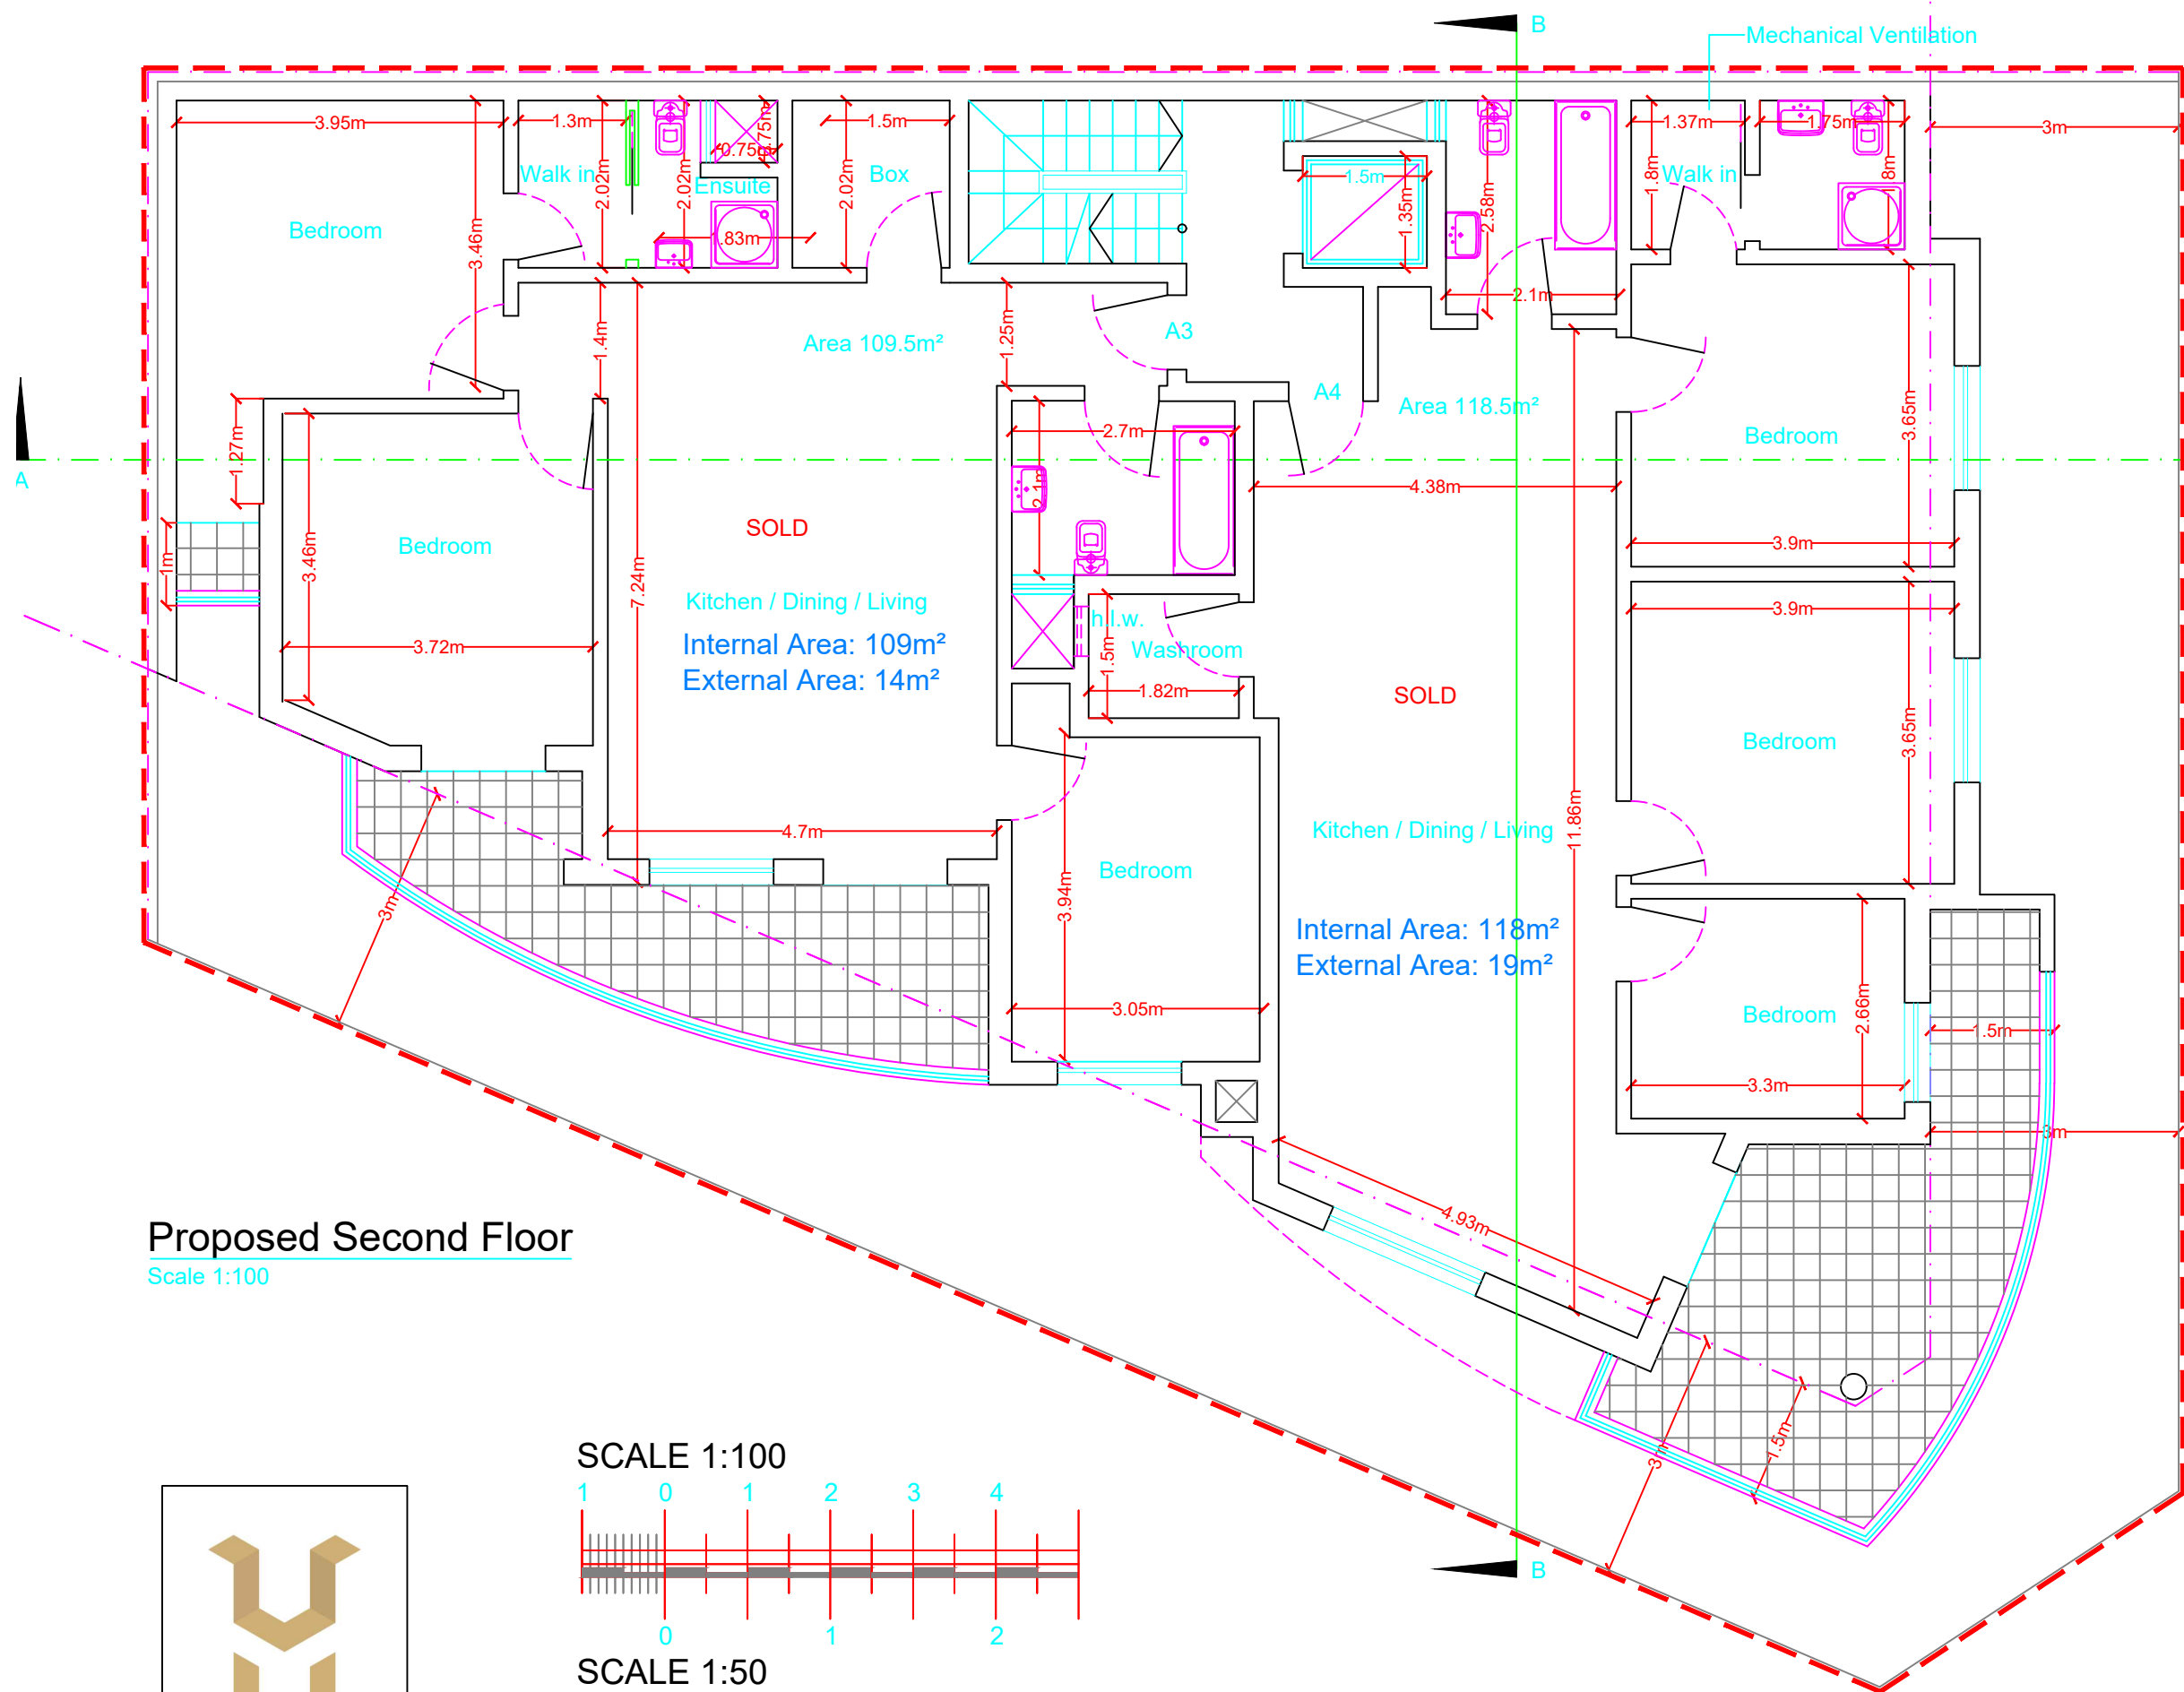

**Proposed Second Floor**  
Scale 1:100

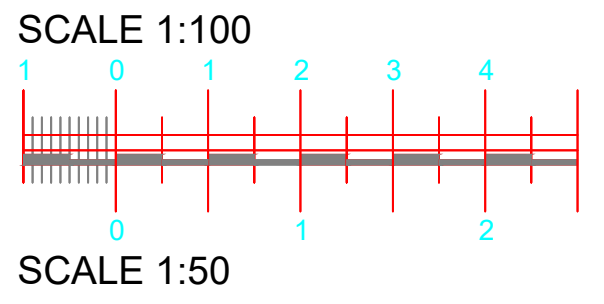

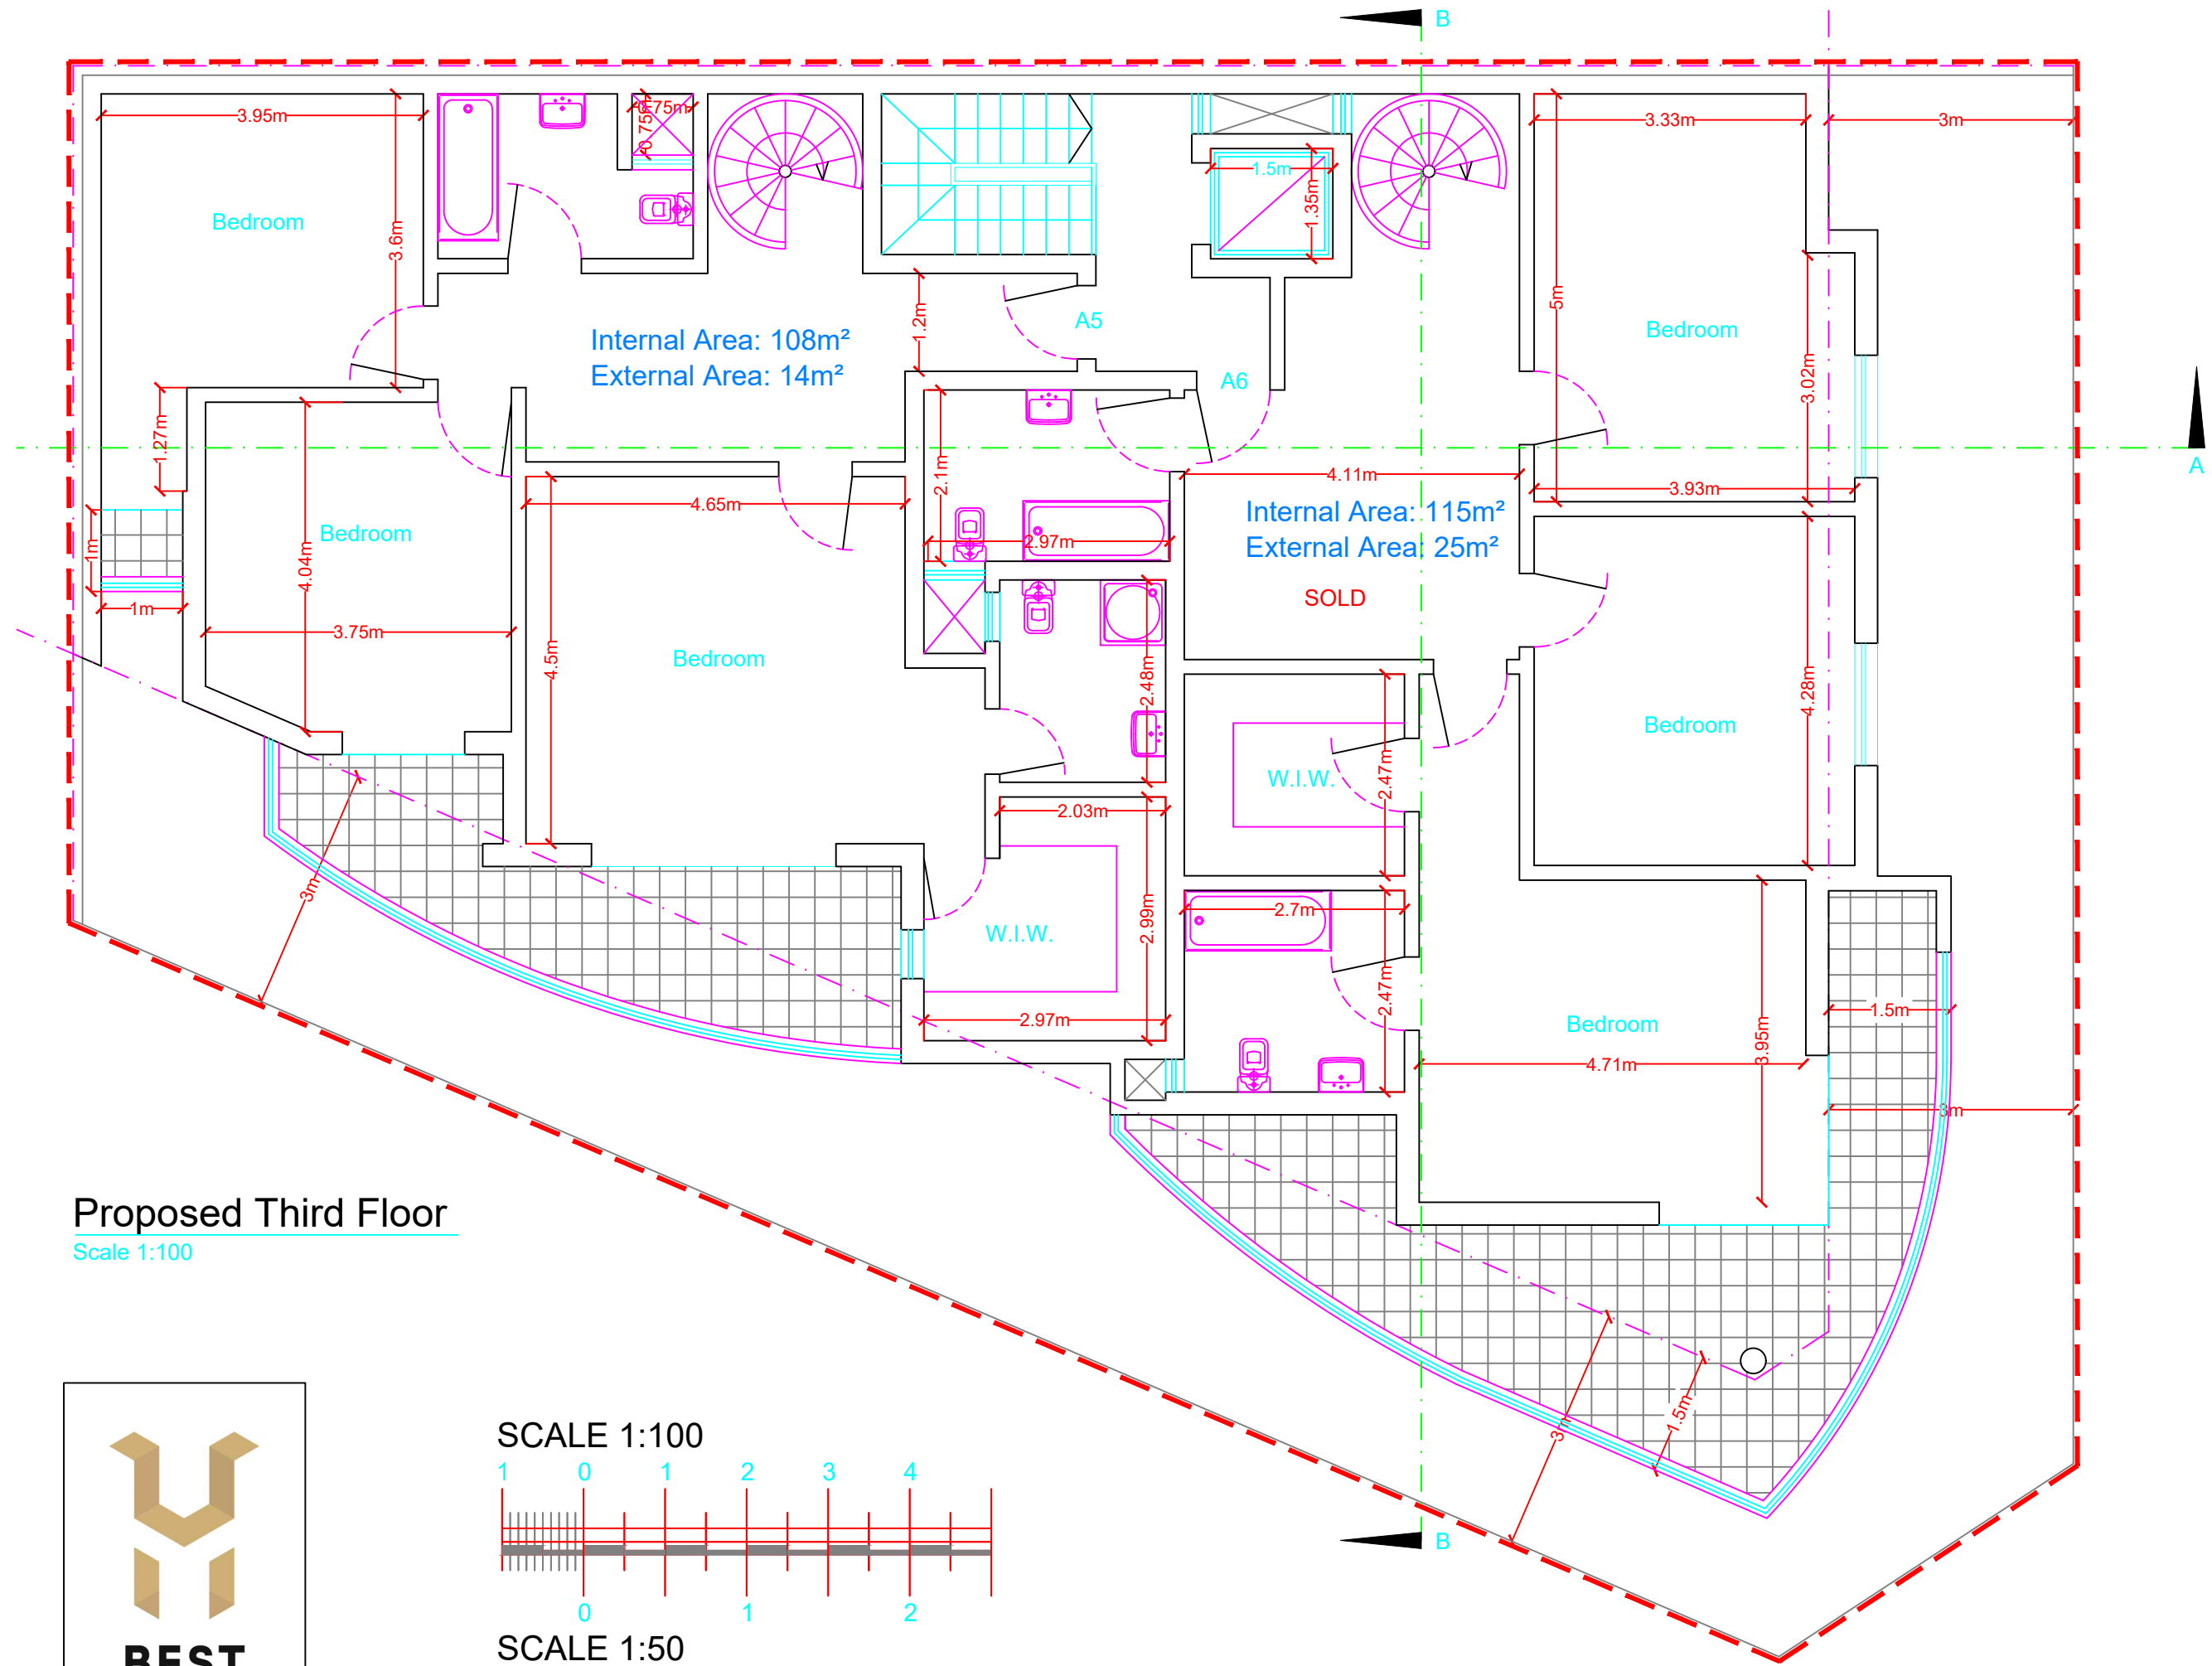


**Proposed Third Floor**

Scale 1:100



SCALE 1:100

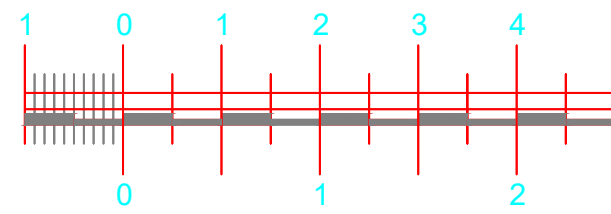

SCALE 1:50



