



**Proposed Basement Level**  
Scale 1:100

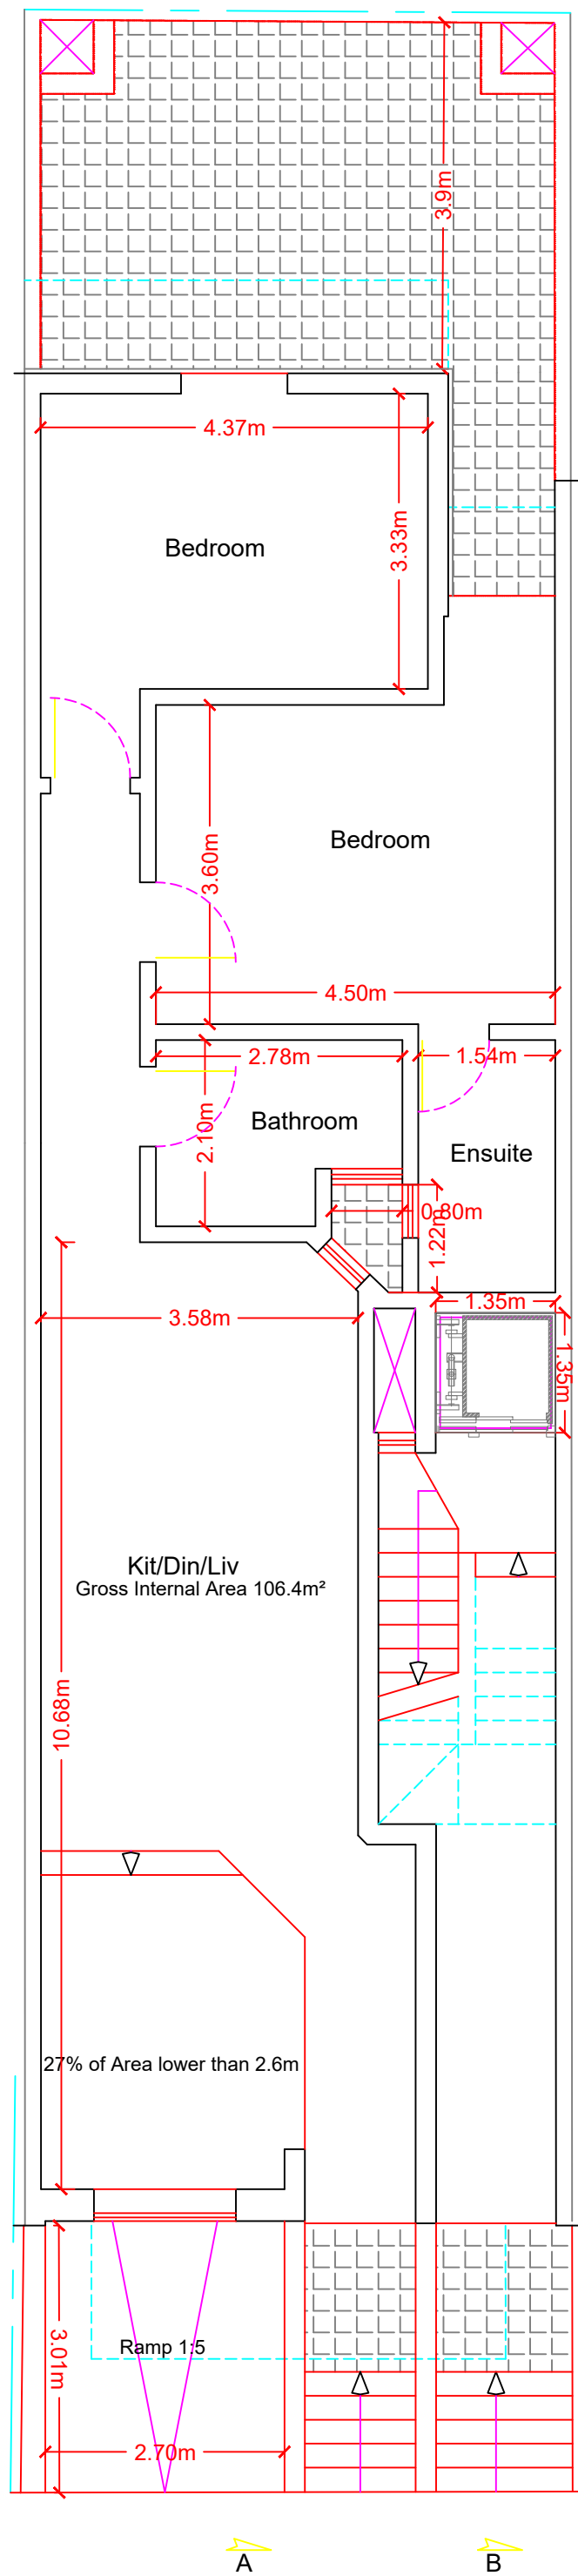

**Proposed Ground Floor**  
Scale 1:100

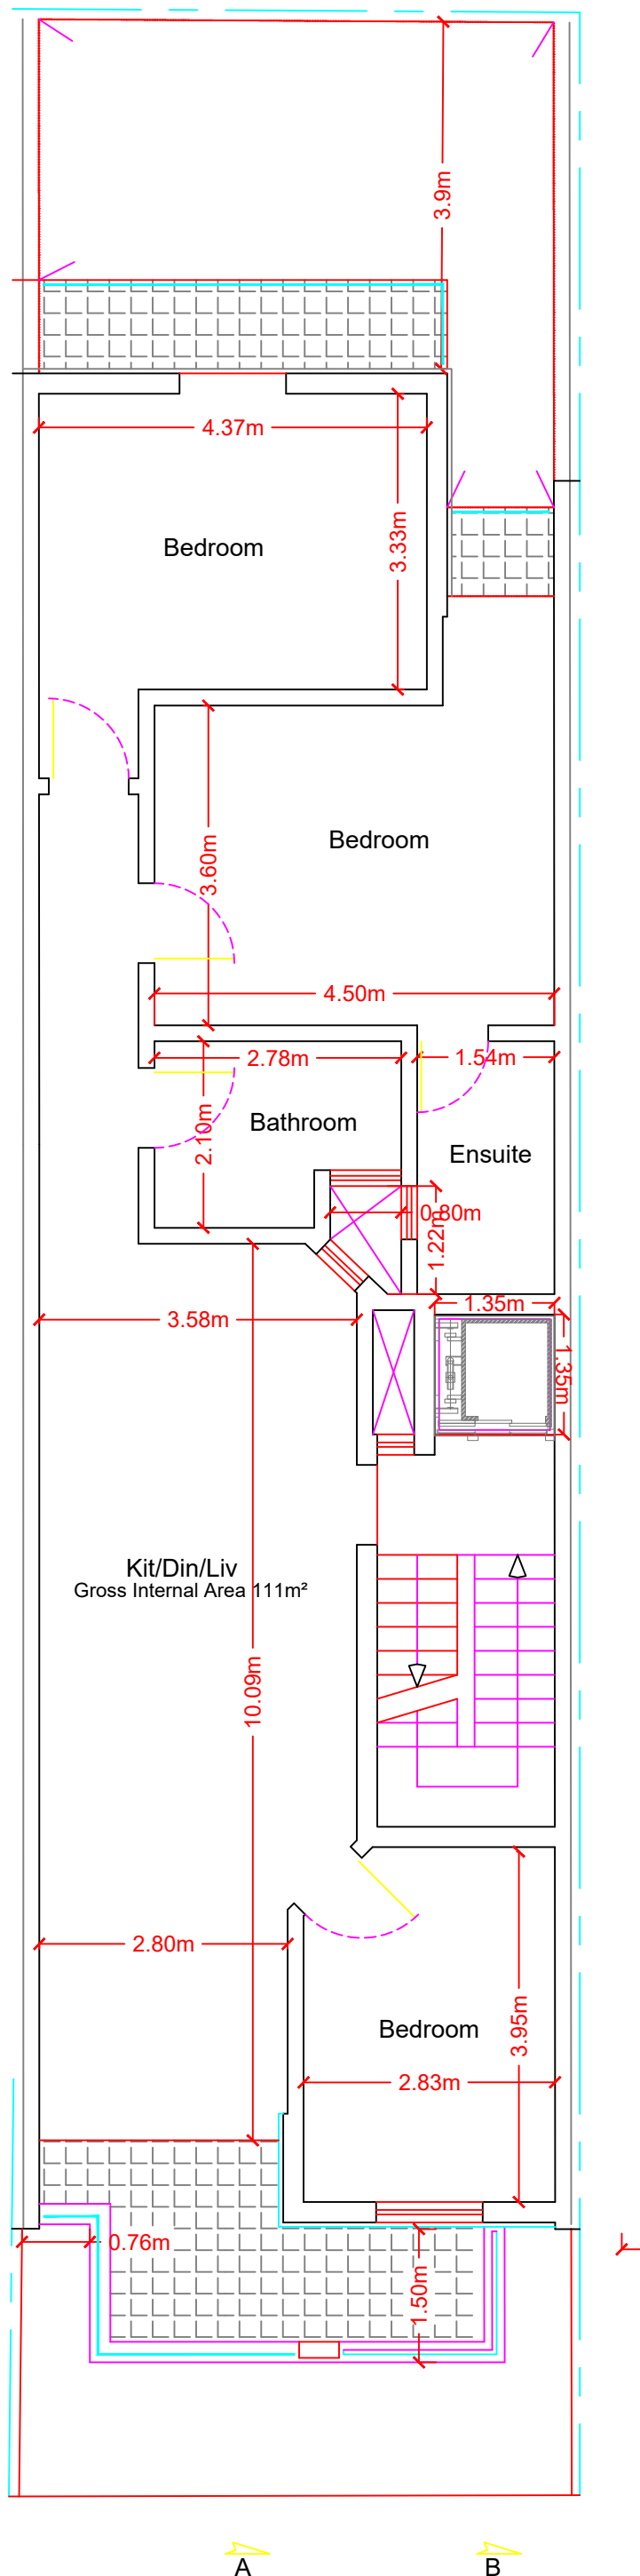


A

B

### Proposed First Floor

Scale 1:100


3 Levels

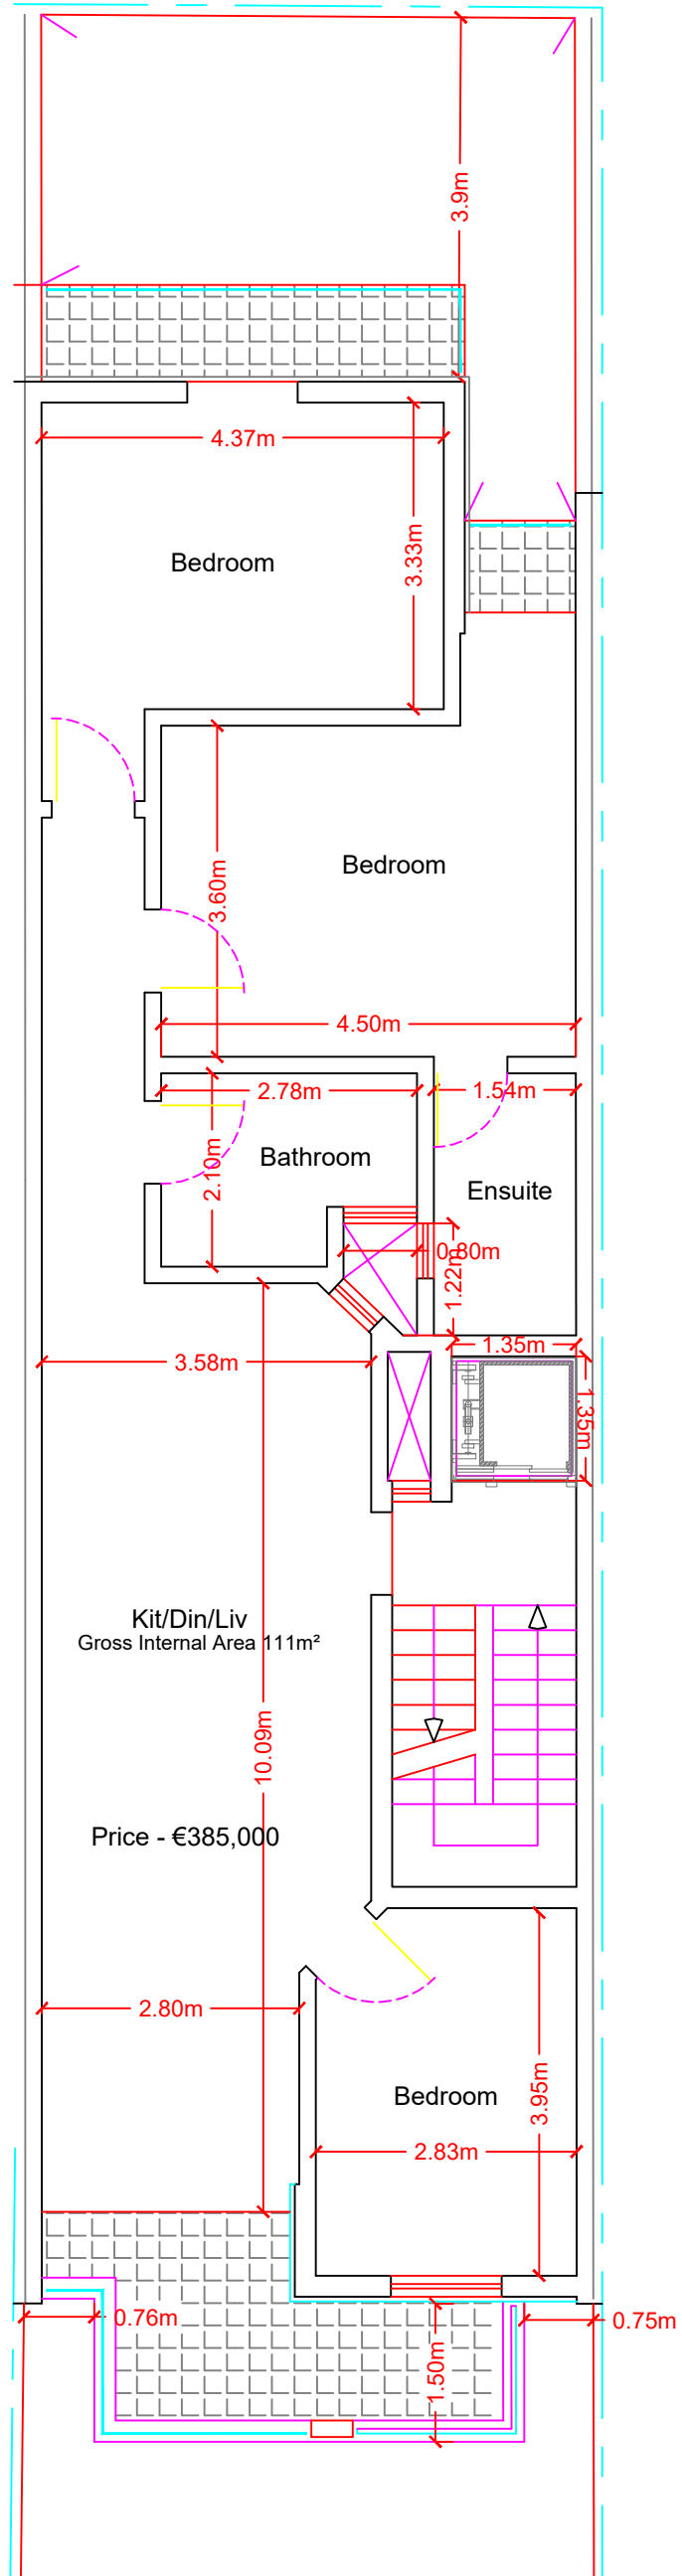


**Proposed Second Floor**

Scale 1:100


3 Levels

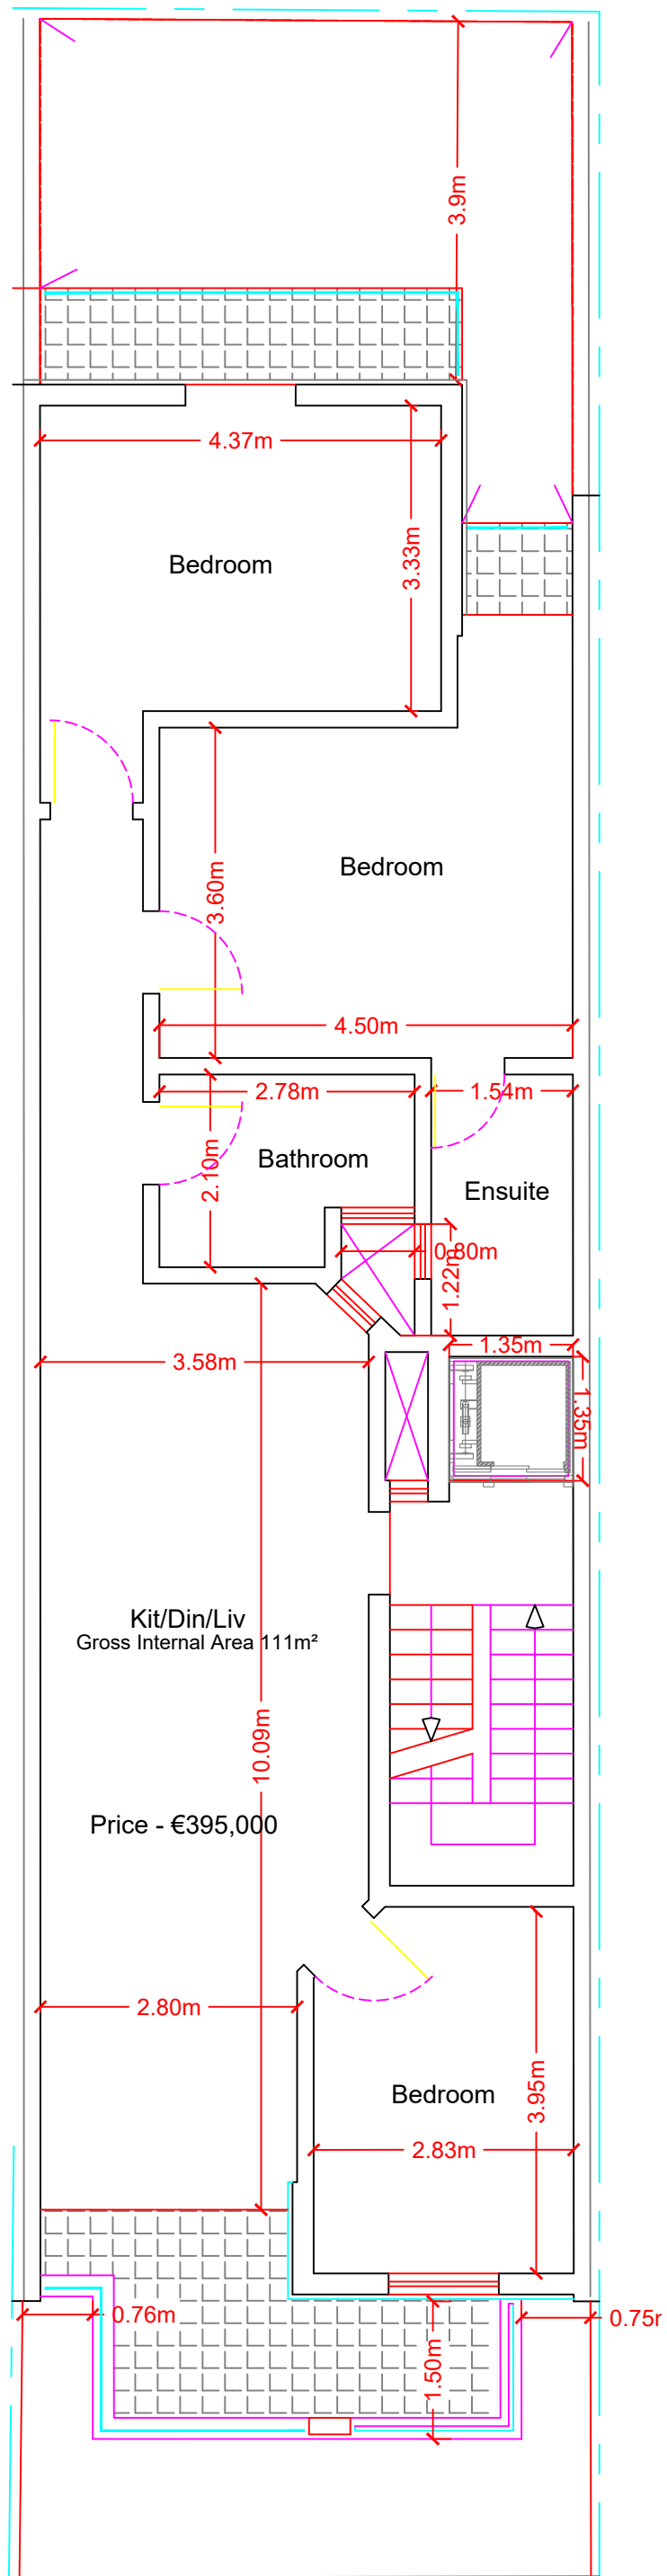

**Proposed Third Floor**  
Scale 1:100 3 Levels

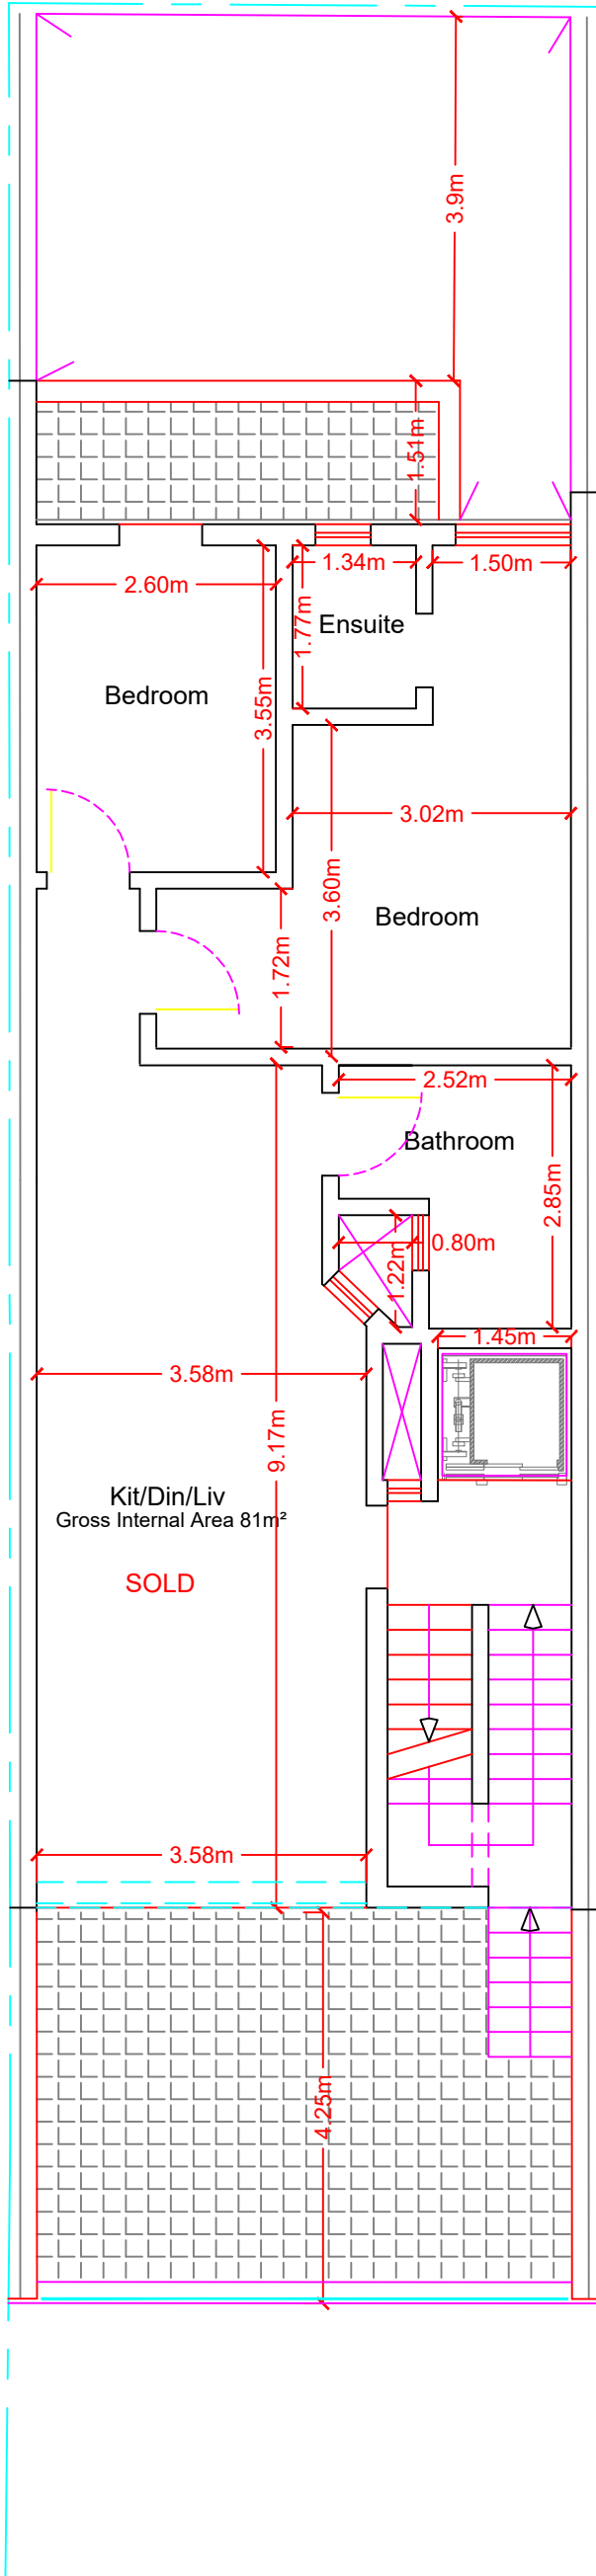

**Proposed Penthouse Level**  
Scale 1:100

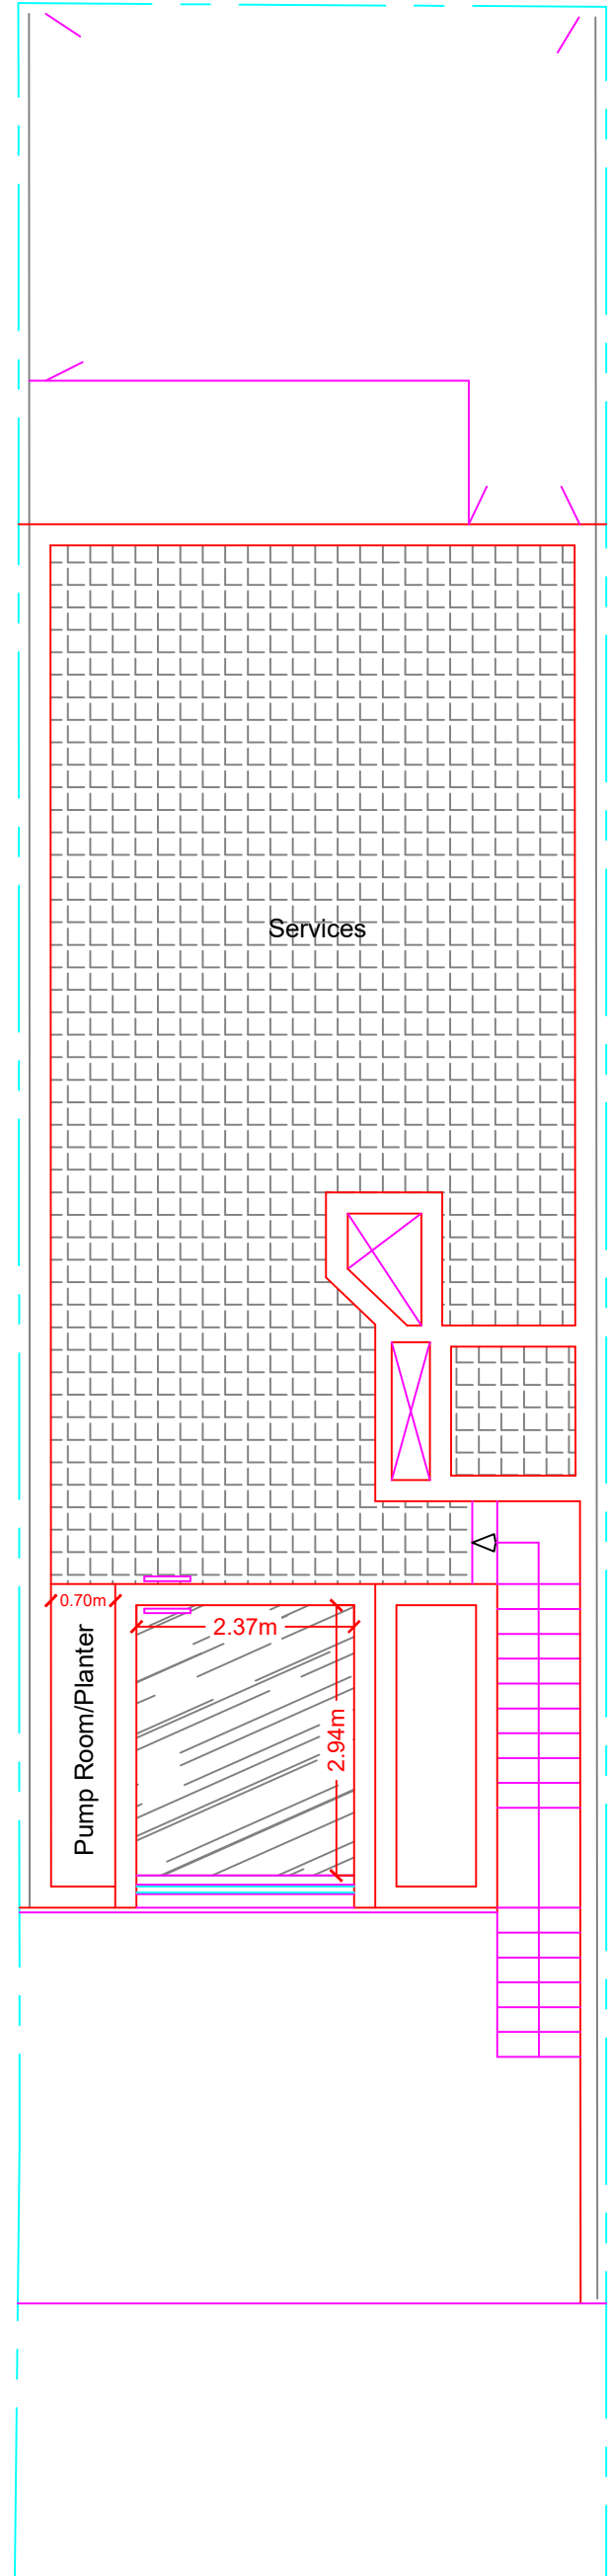

**Proposed Roof Level**  
Scale 1:100

