



## Proposed Basement Level

Scale 1:100


To Construct

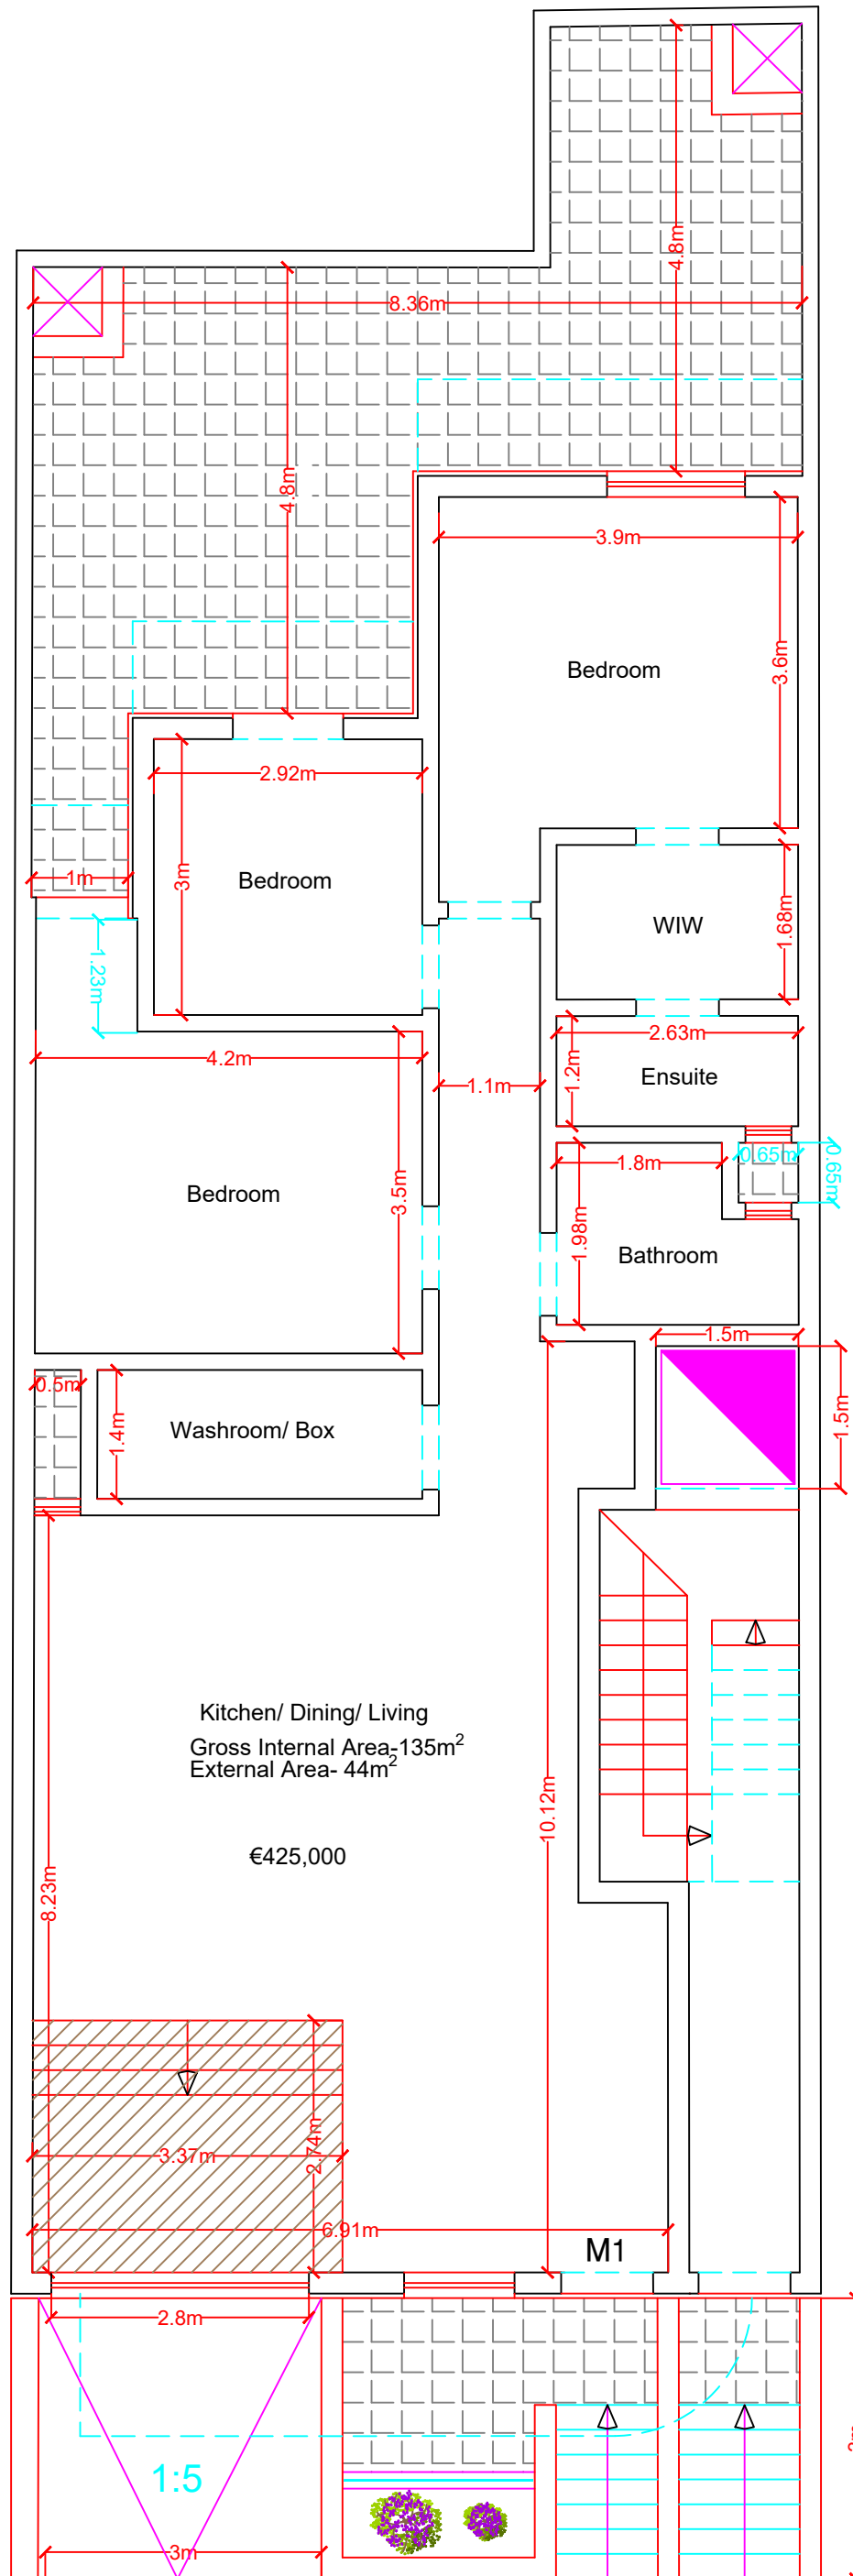


**Proposed Ground Floor**  
 Scale 1:100  
 To Construct

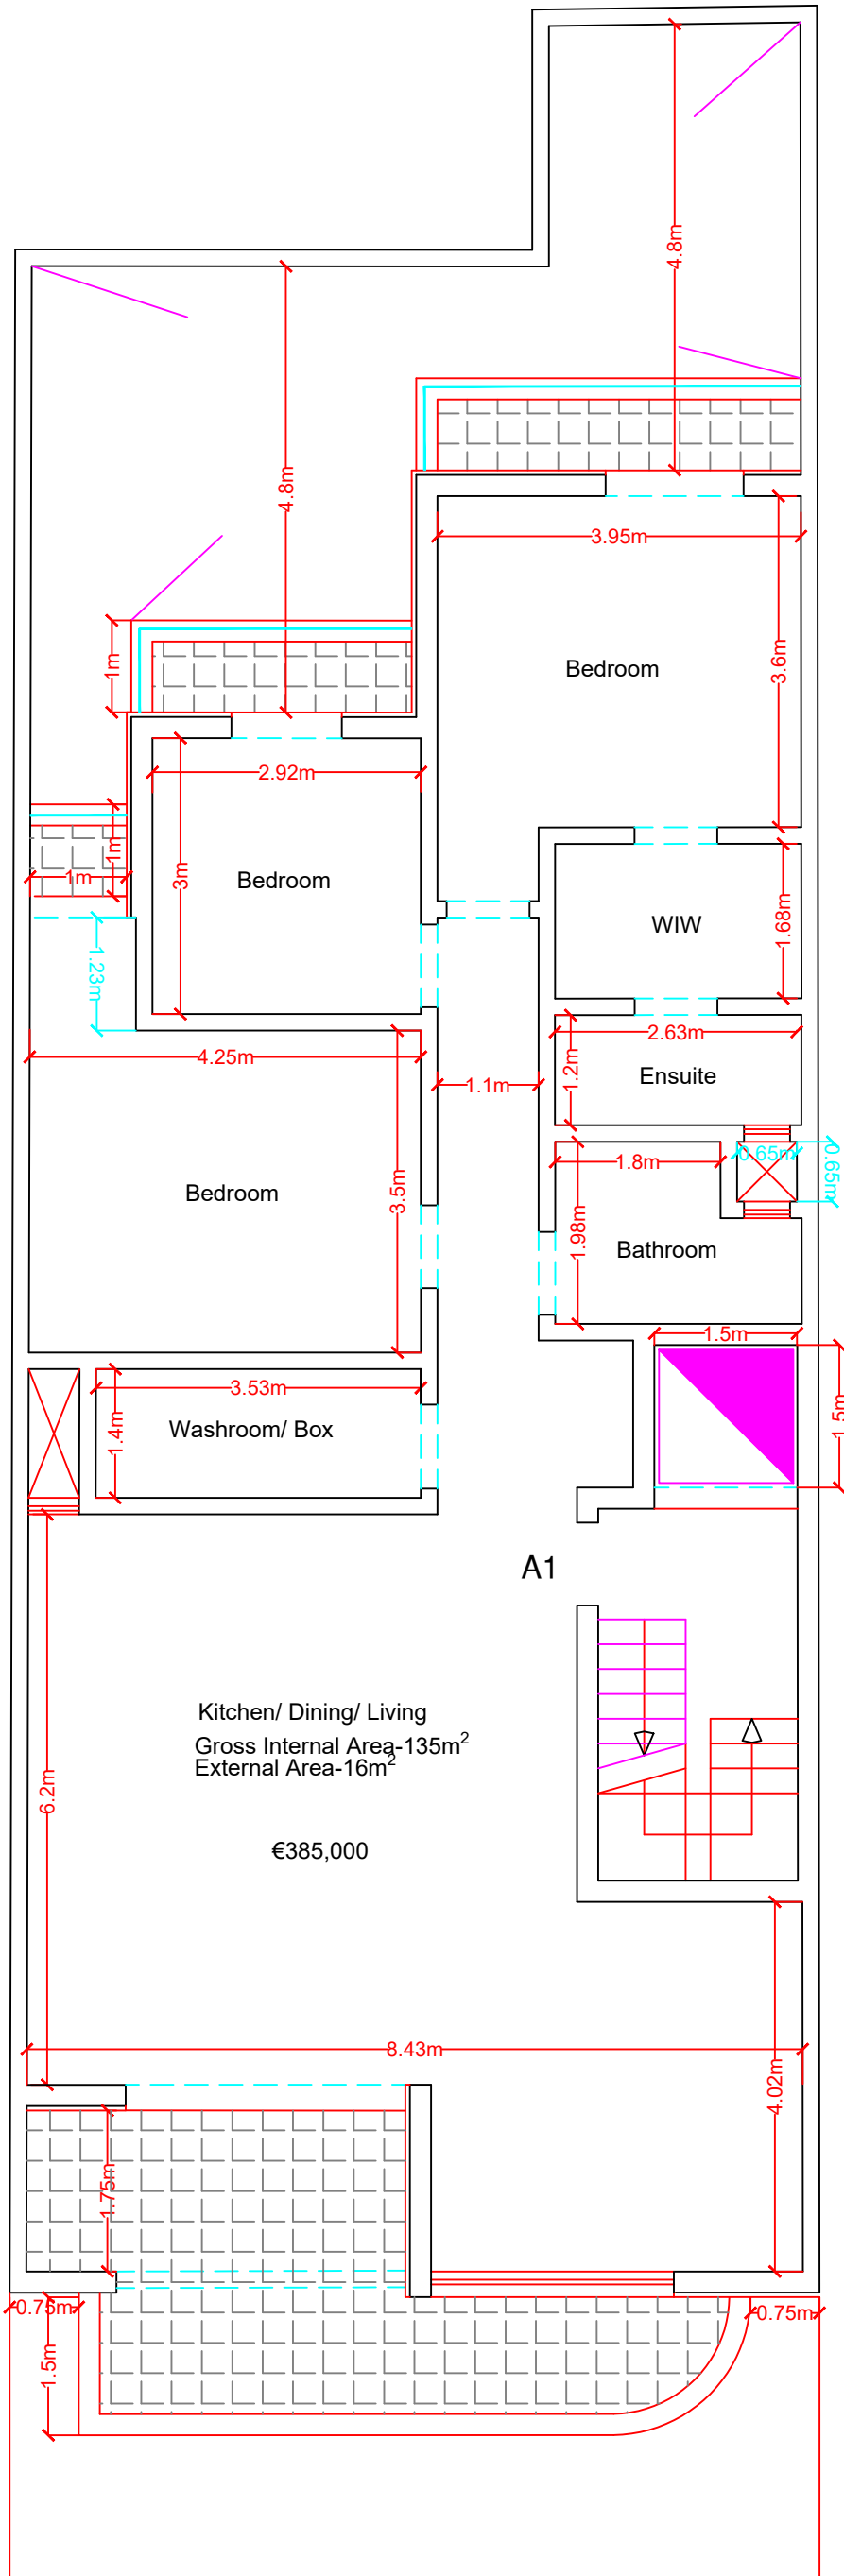

**Proposed First Floor**  
Scale 1:100  
To Construct

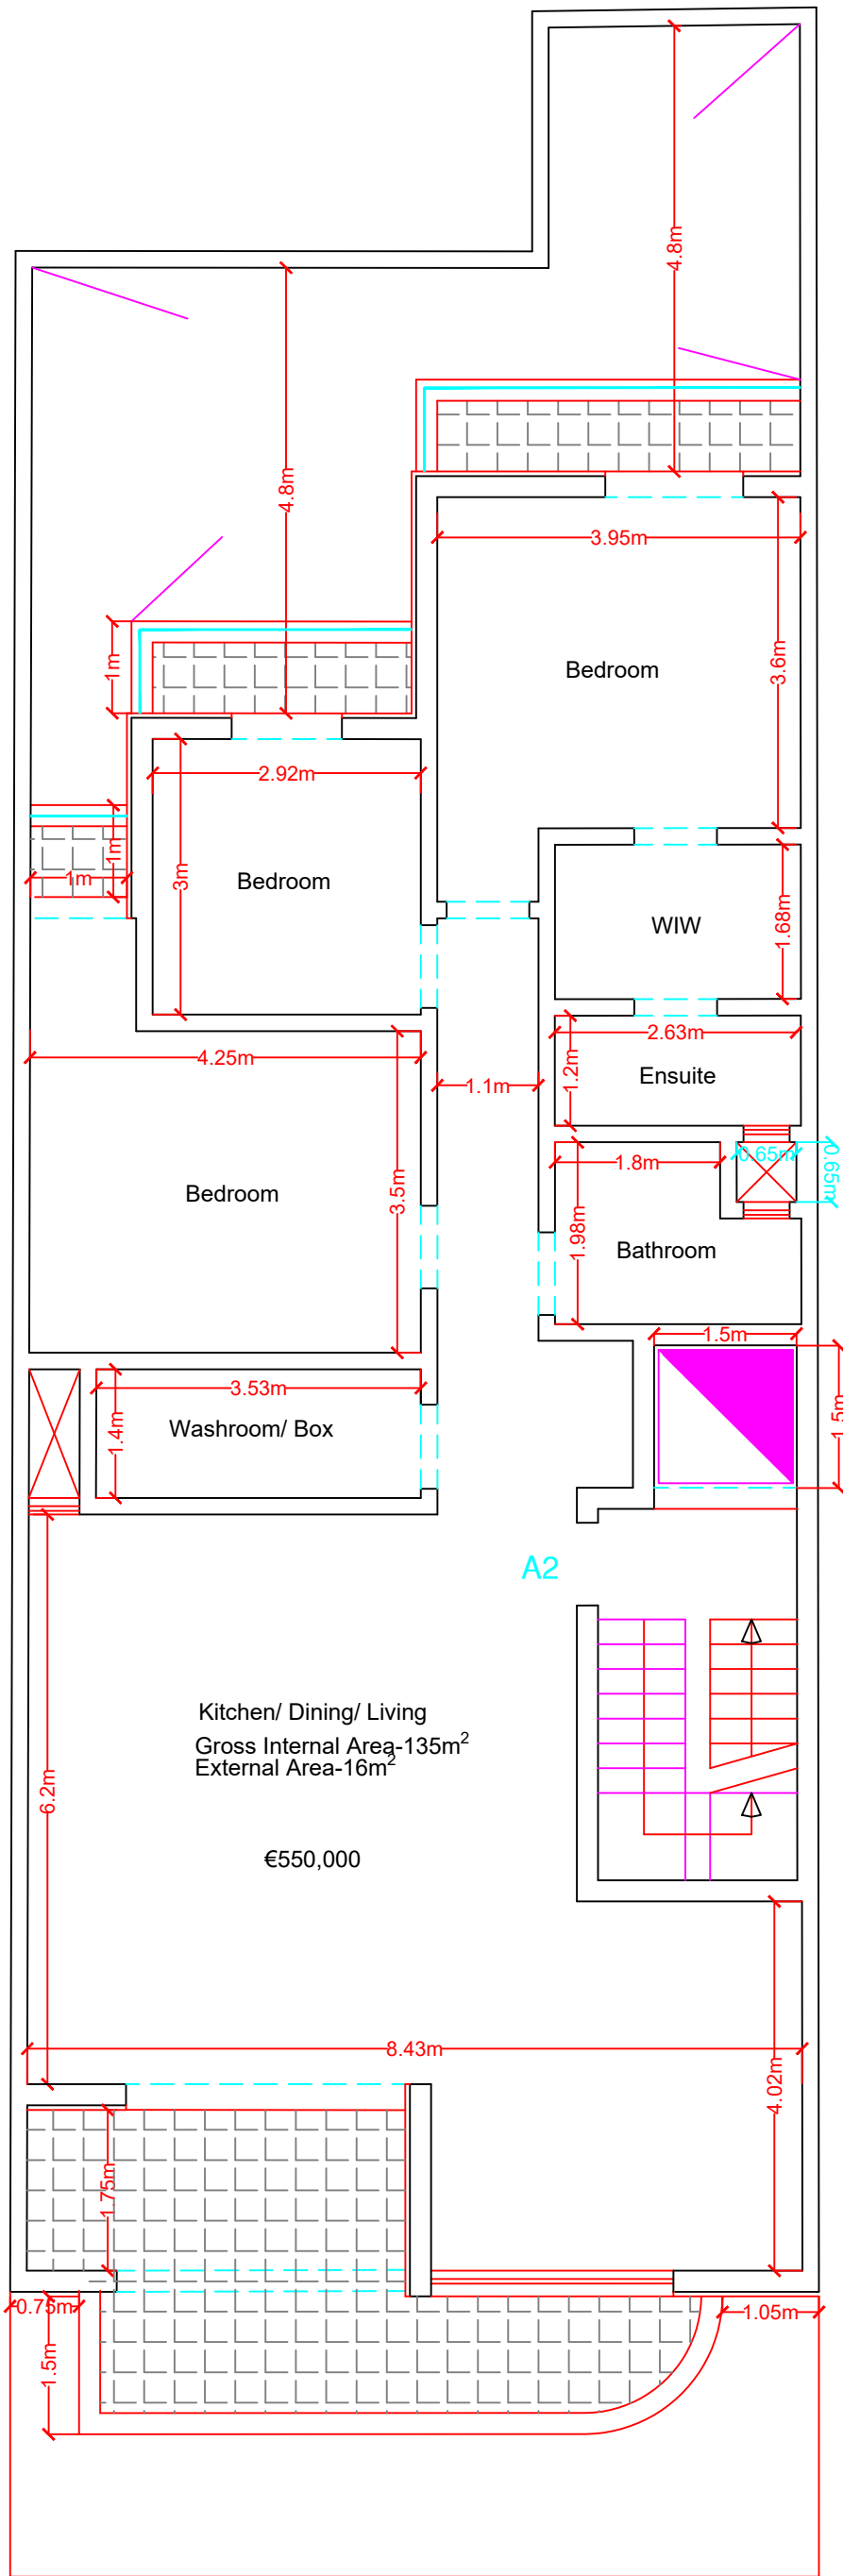


**Proposed Second Floor**  
 Scale 1:100  
 To Construct

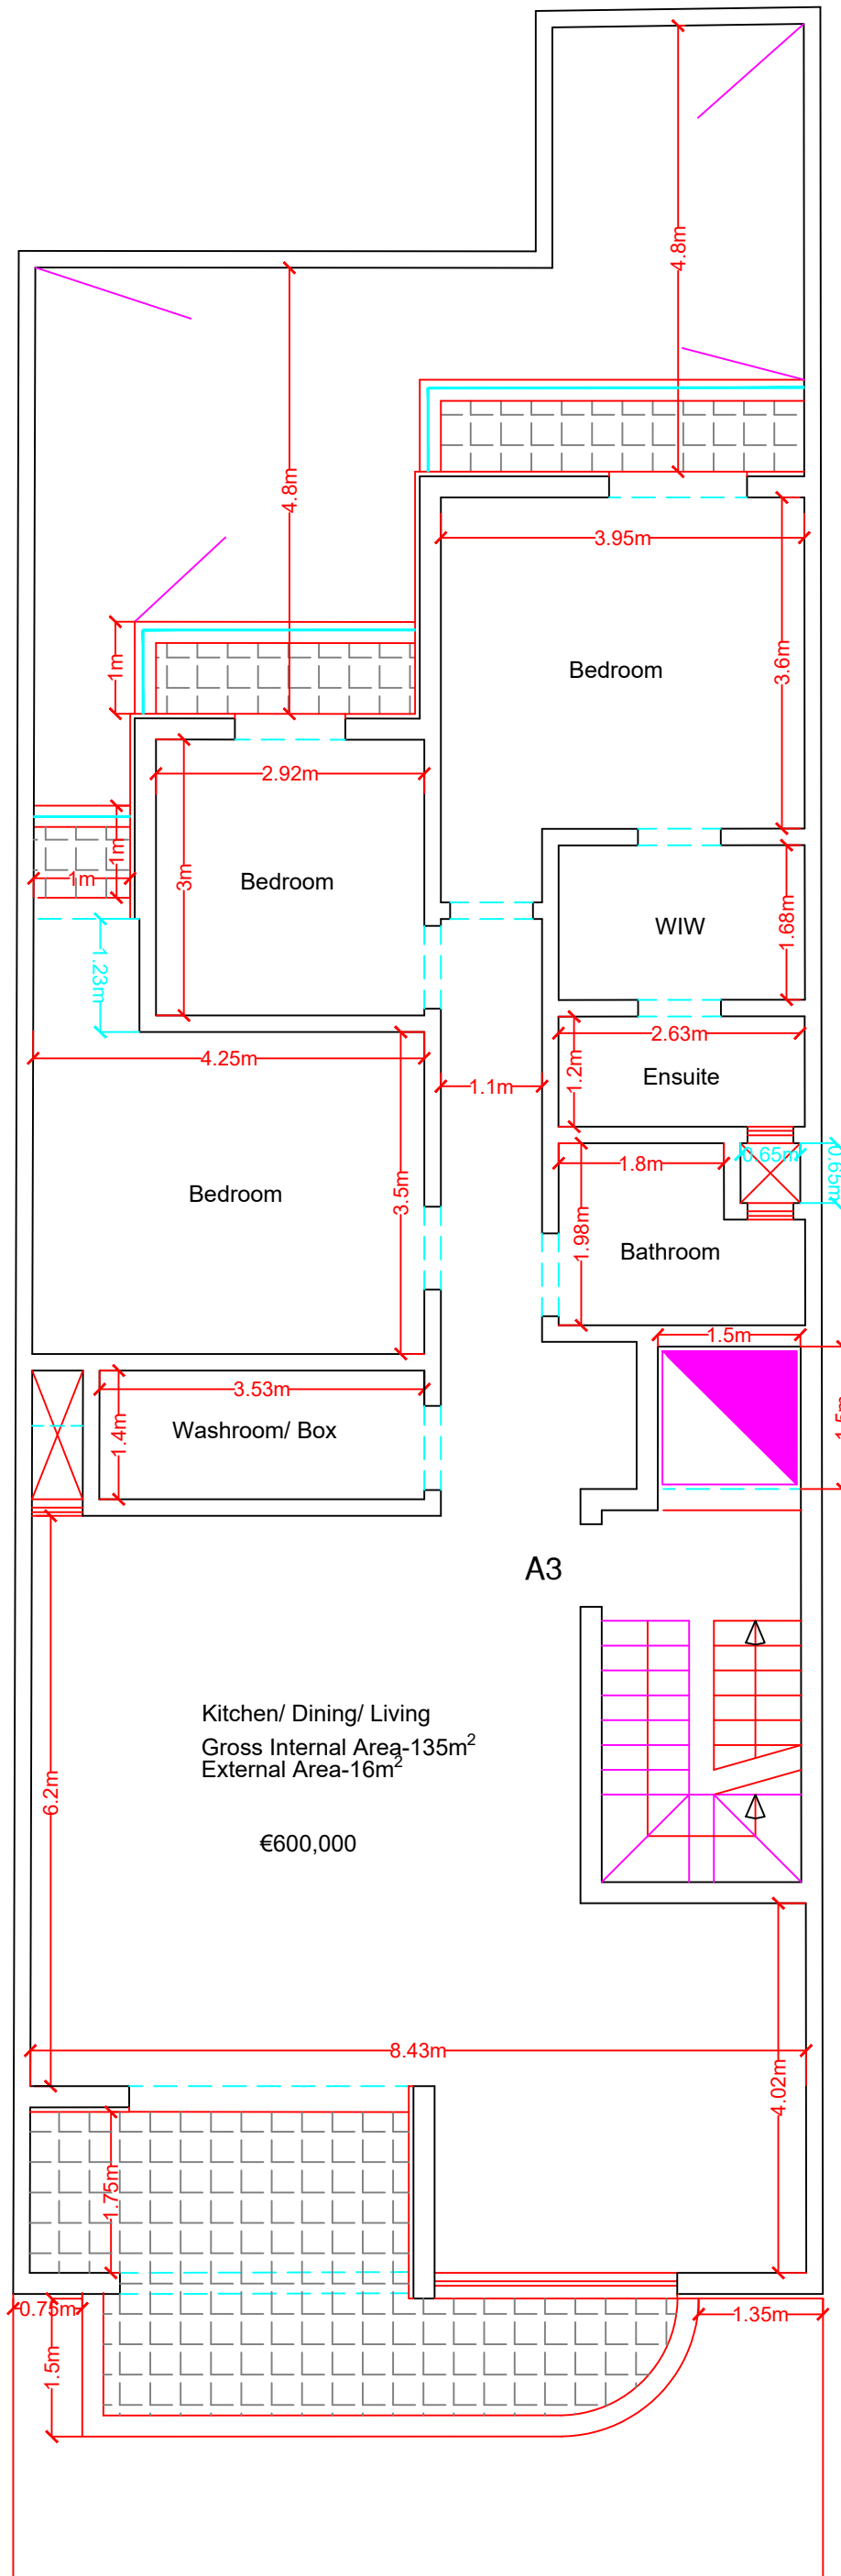

# Proposed Third Floor


Scale 1:100

To Construct

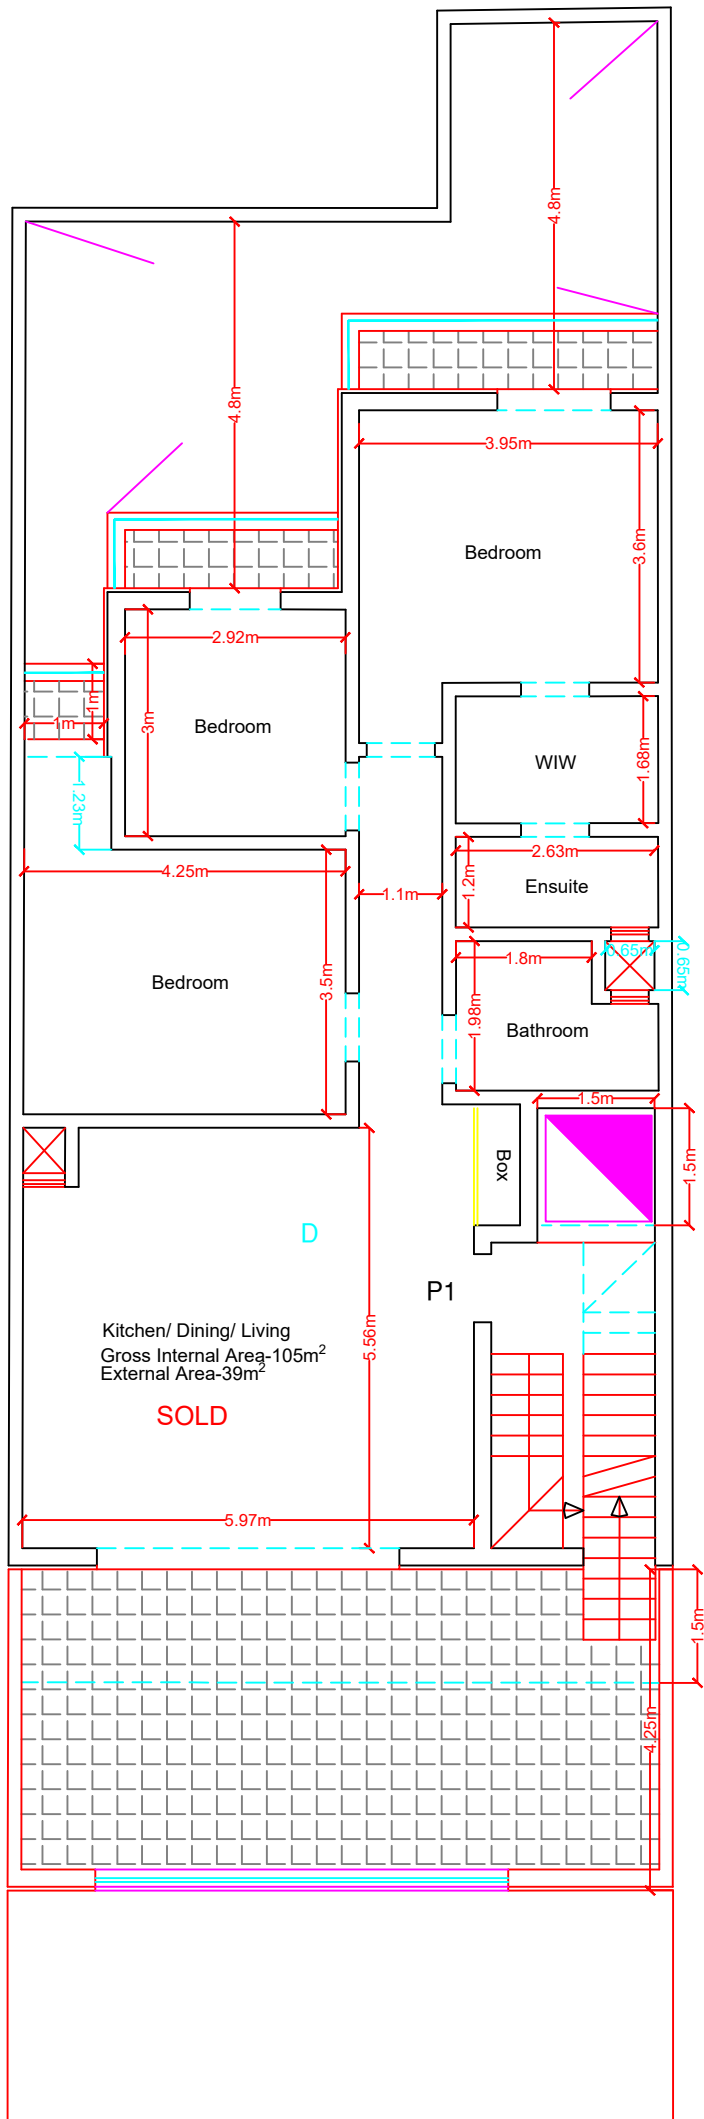

### Proposed Penthouse Level

Scale 1:100  
To Construct

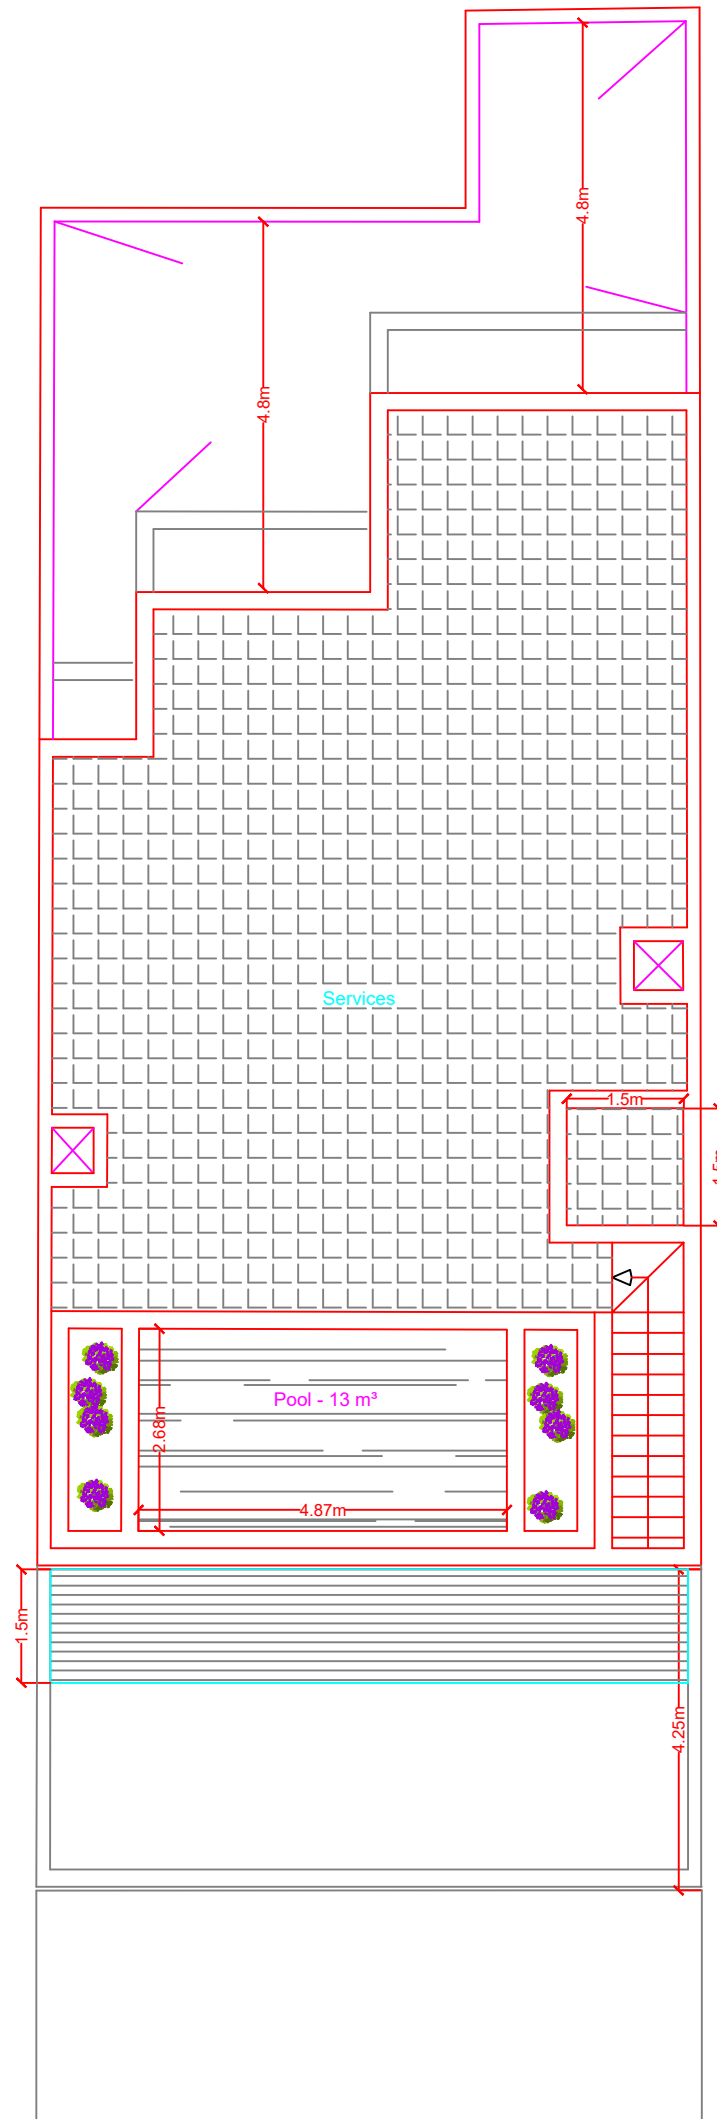

### Proposed Roof Level

Scale 1:100  
To Construct

