




Proposed Basement Level
Scale 1:100
To Construct

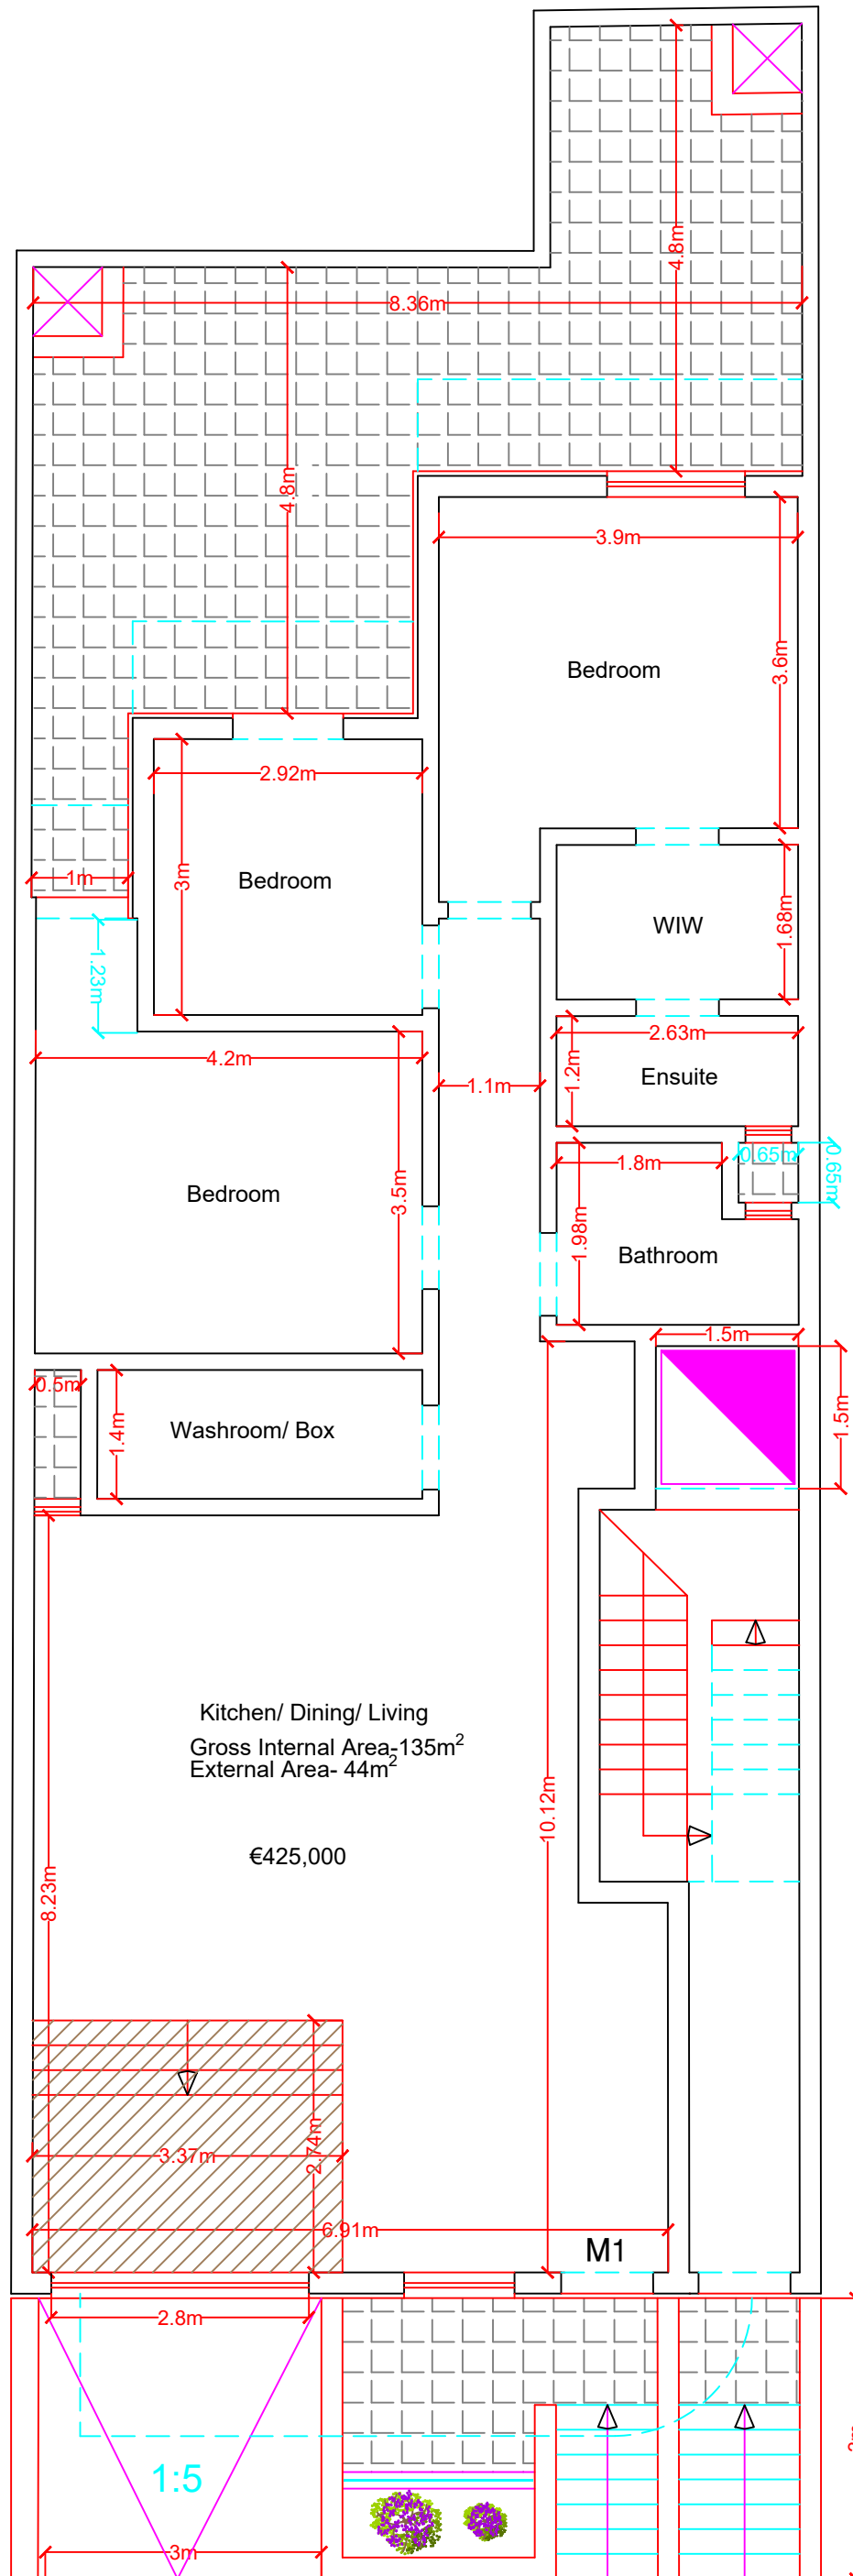


Proposed Ground Floor
 Scale 1:100
 To Construct

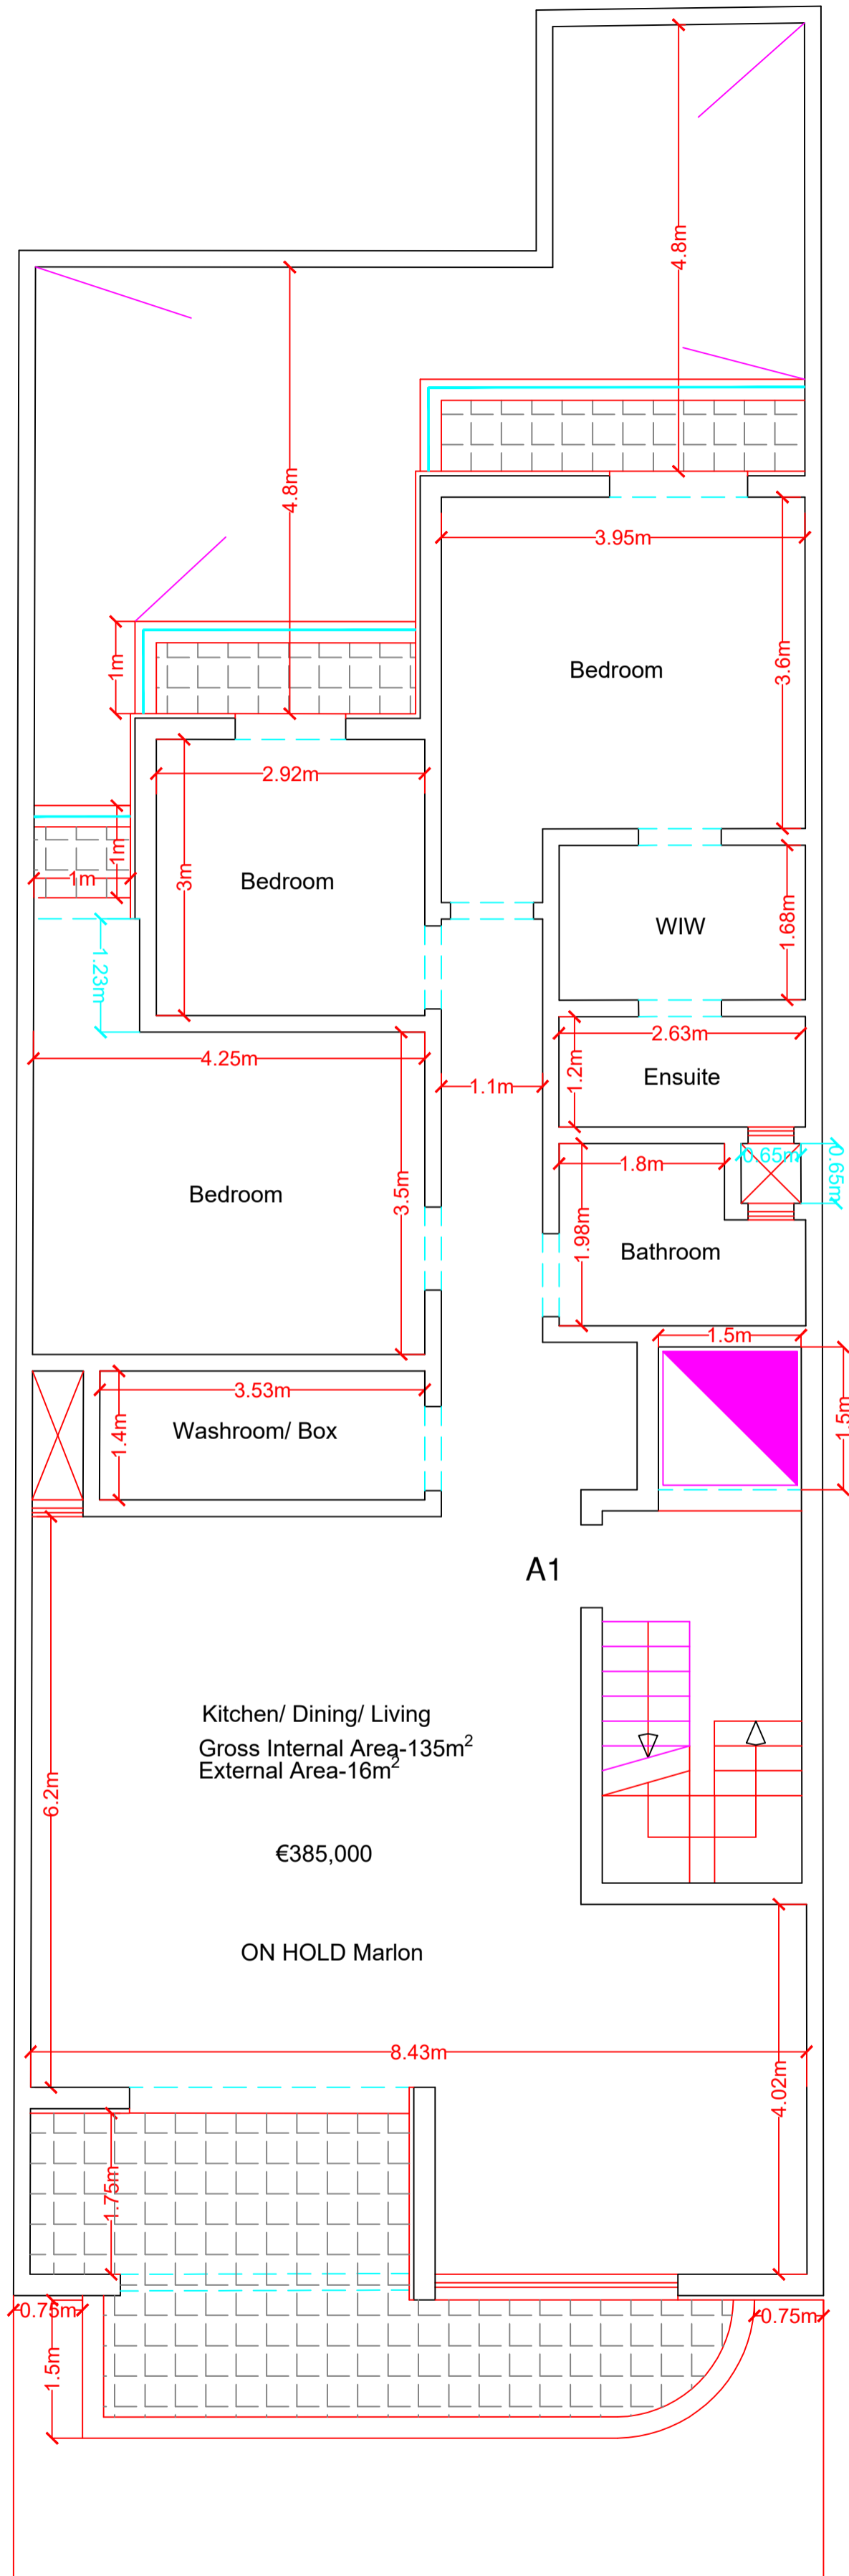


Proposed First Floor
 Scale 1:100
 To Construct

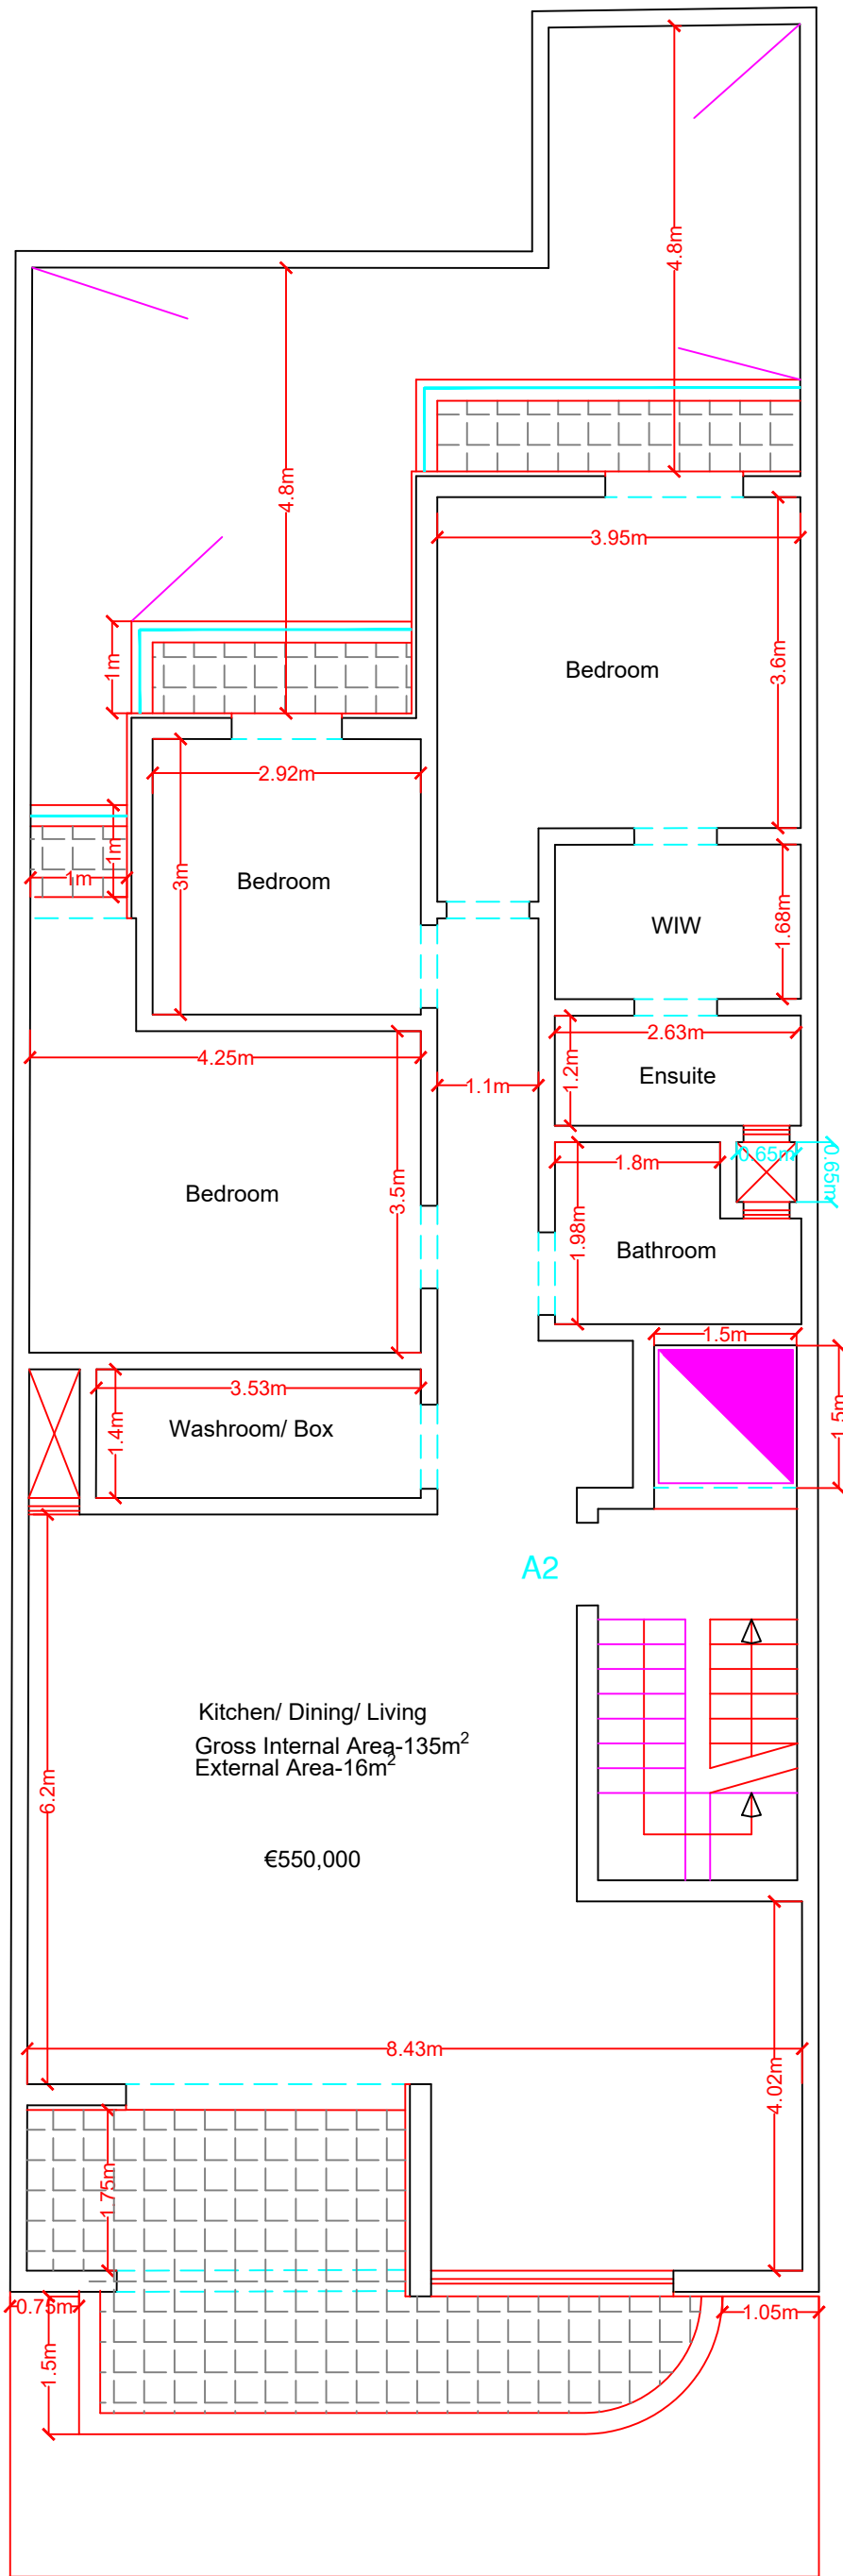

Proposed Second Floor
 Scale 1:100
 To Construct

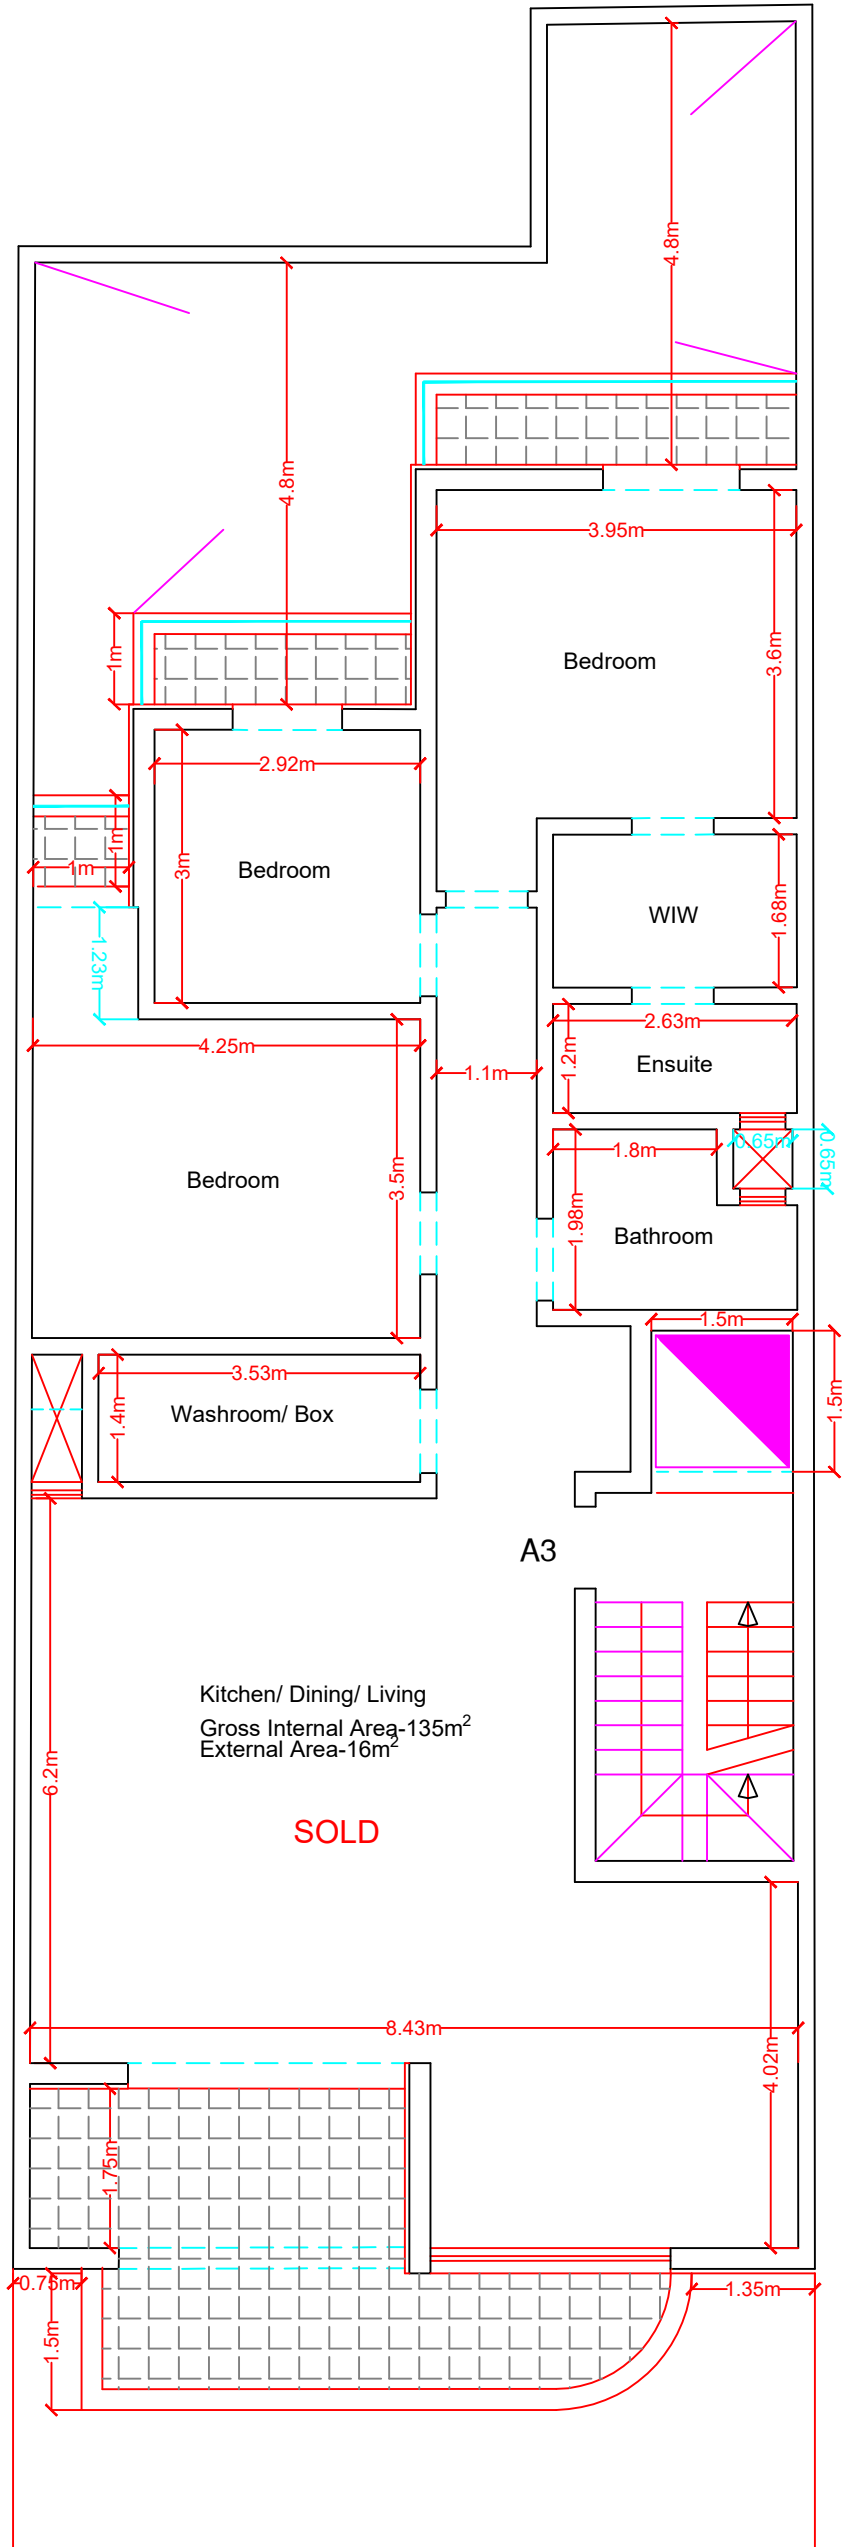


Proposed Third Floor
 Scale 1:100
 To Construct

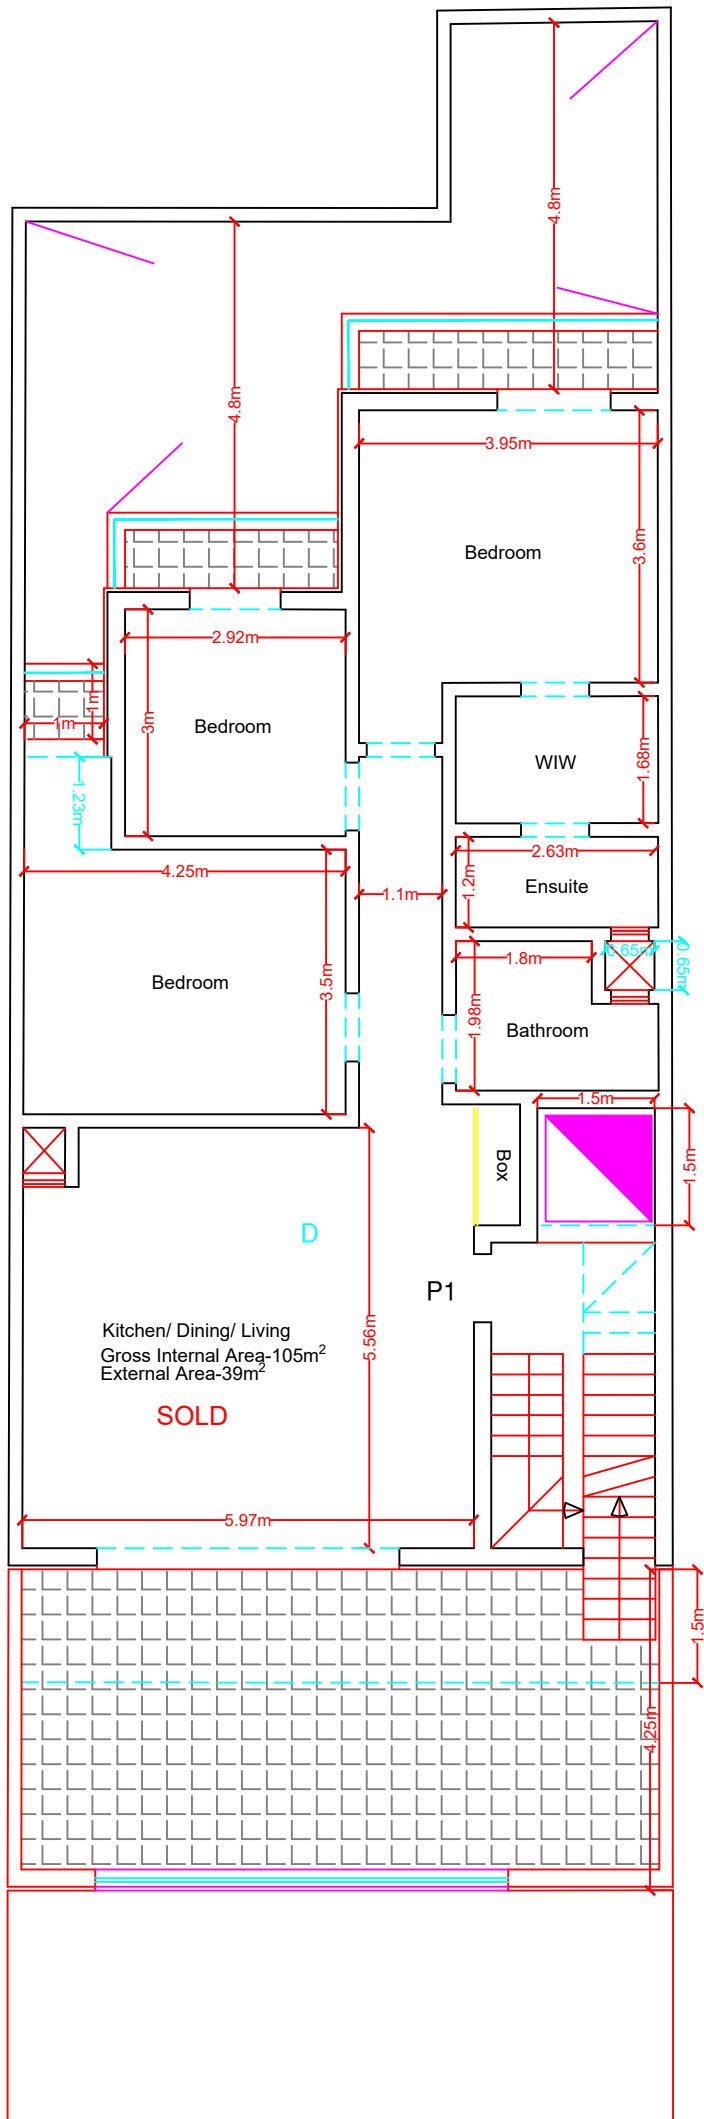

Proposed Penthouse Level

Scale 1:100
To Construct

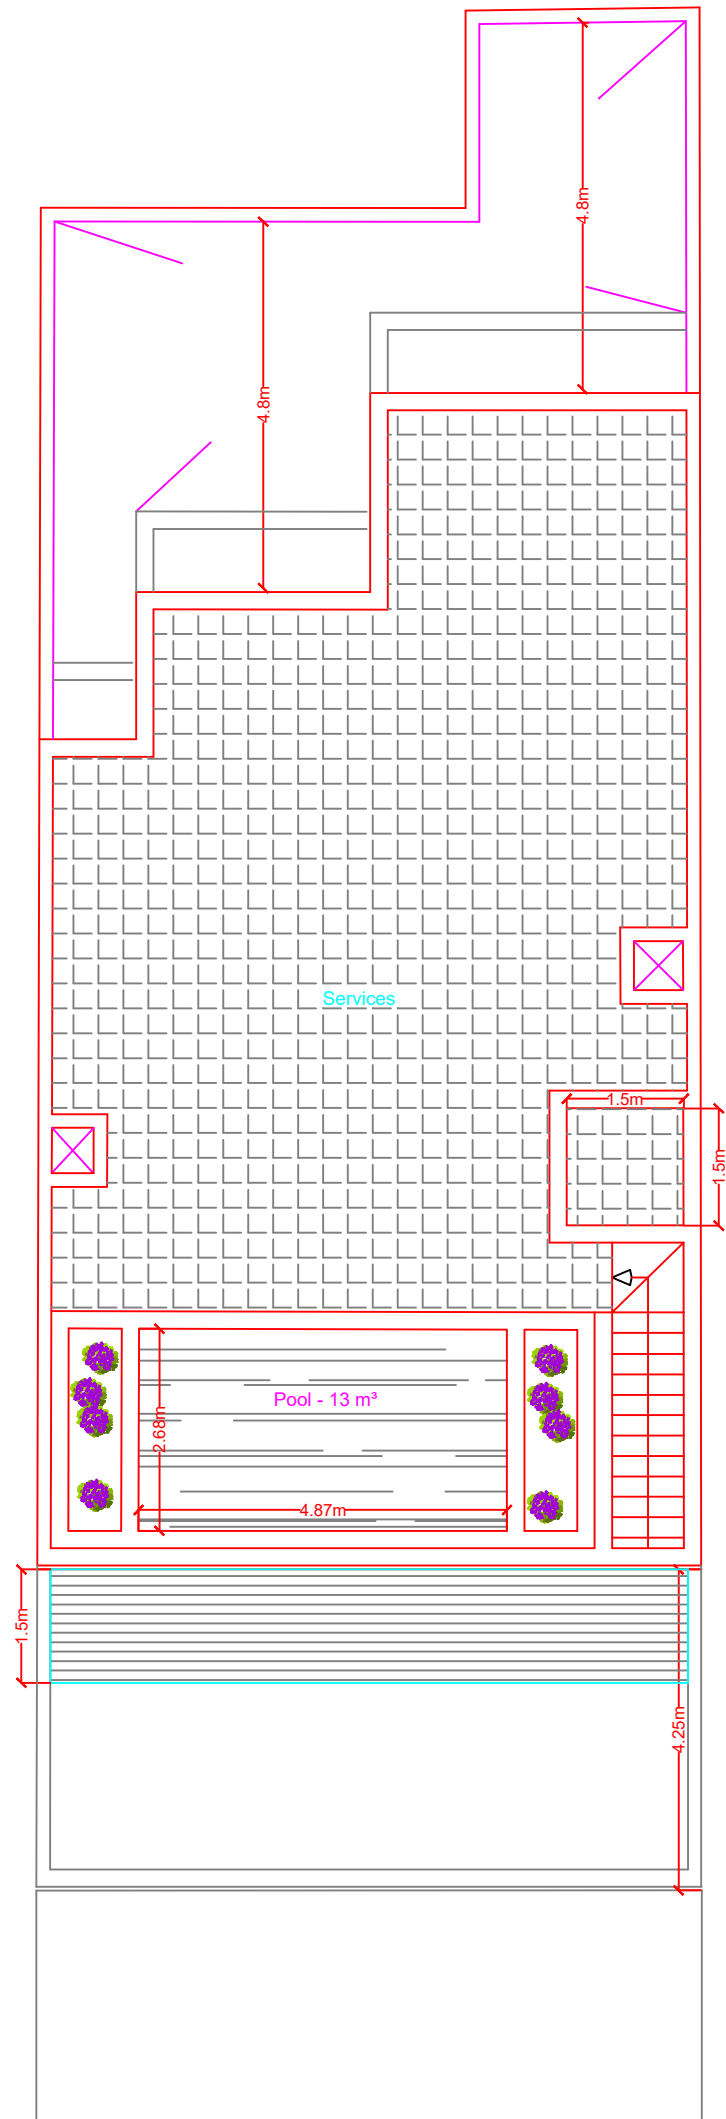

Proposed Roof Level

Scale 1:100
To Construct

