



Proposed Basement Level

Scale 1:100


To Construct

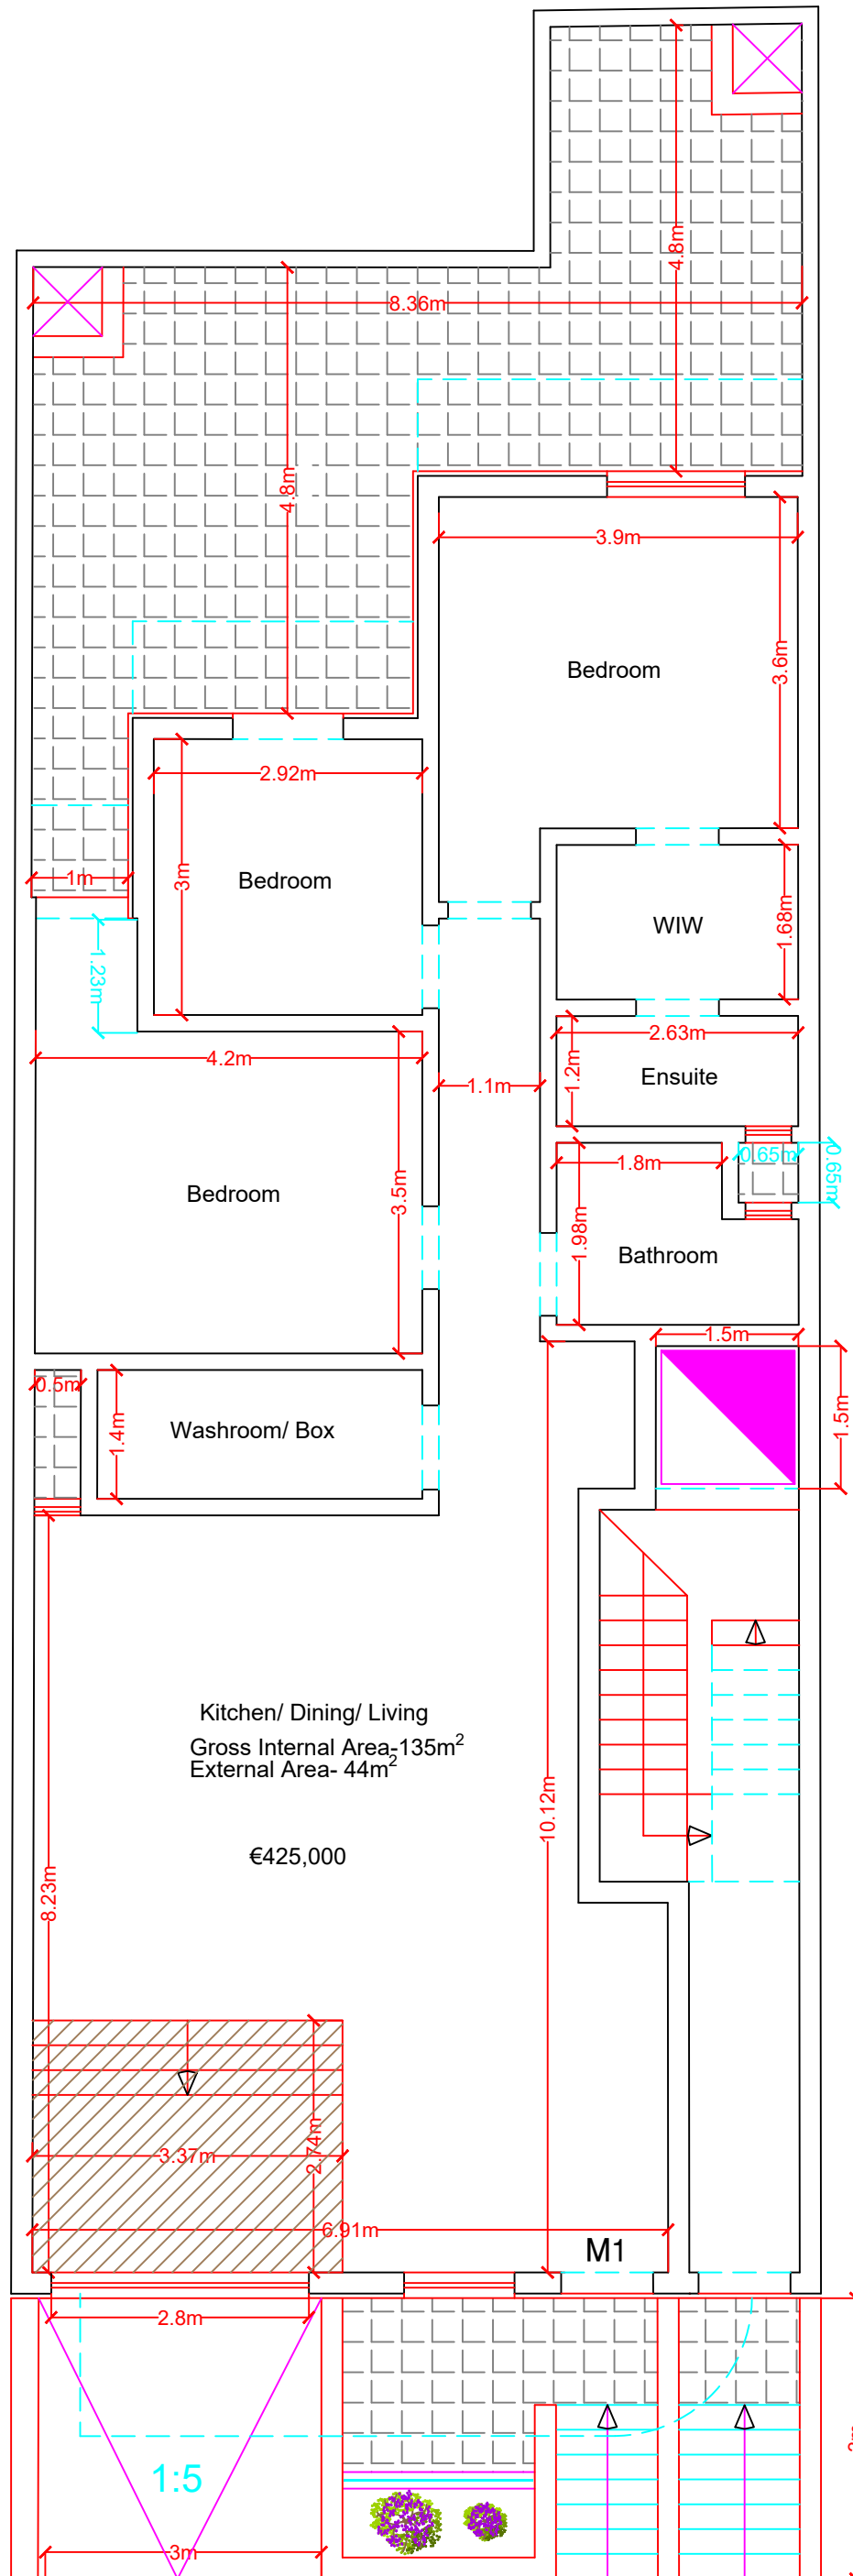


Proposed Ground Floor
 Scale 1:100
 To Construct

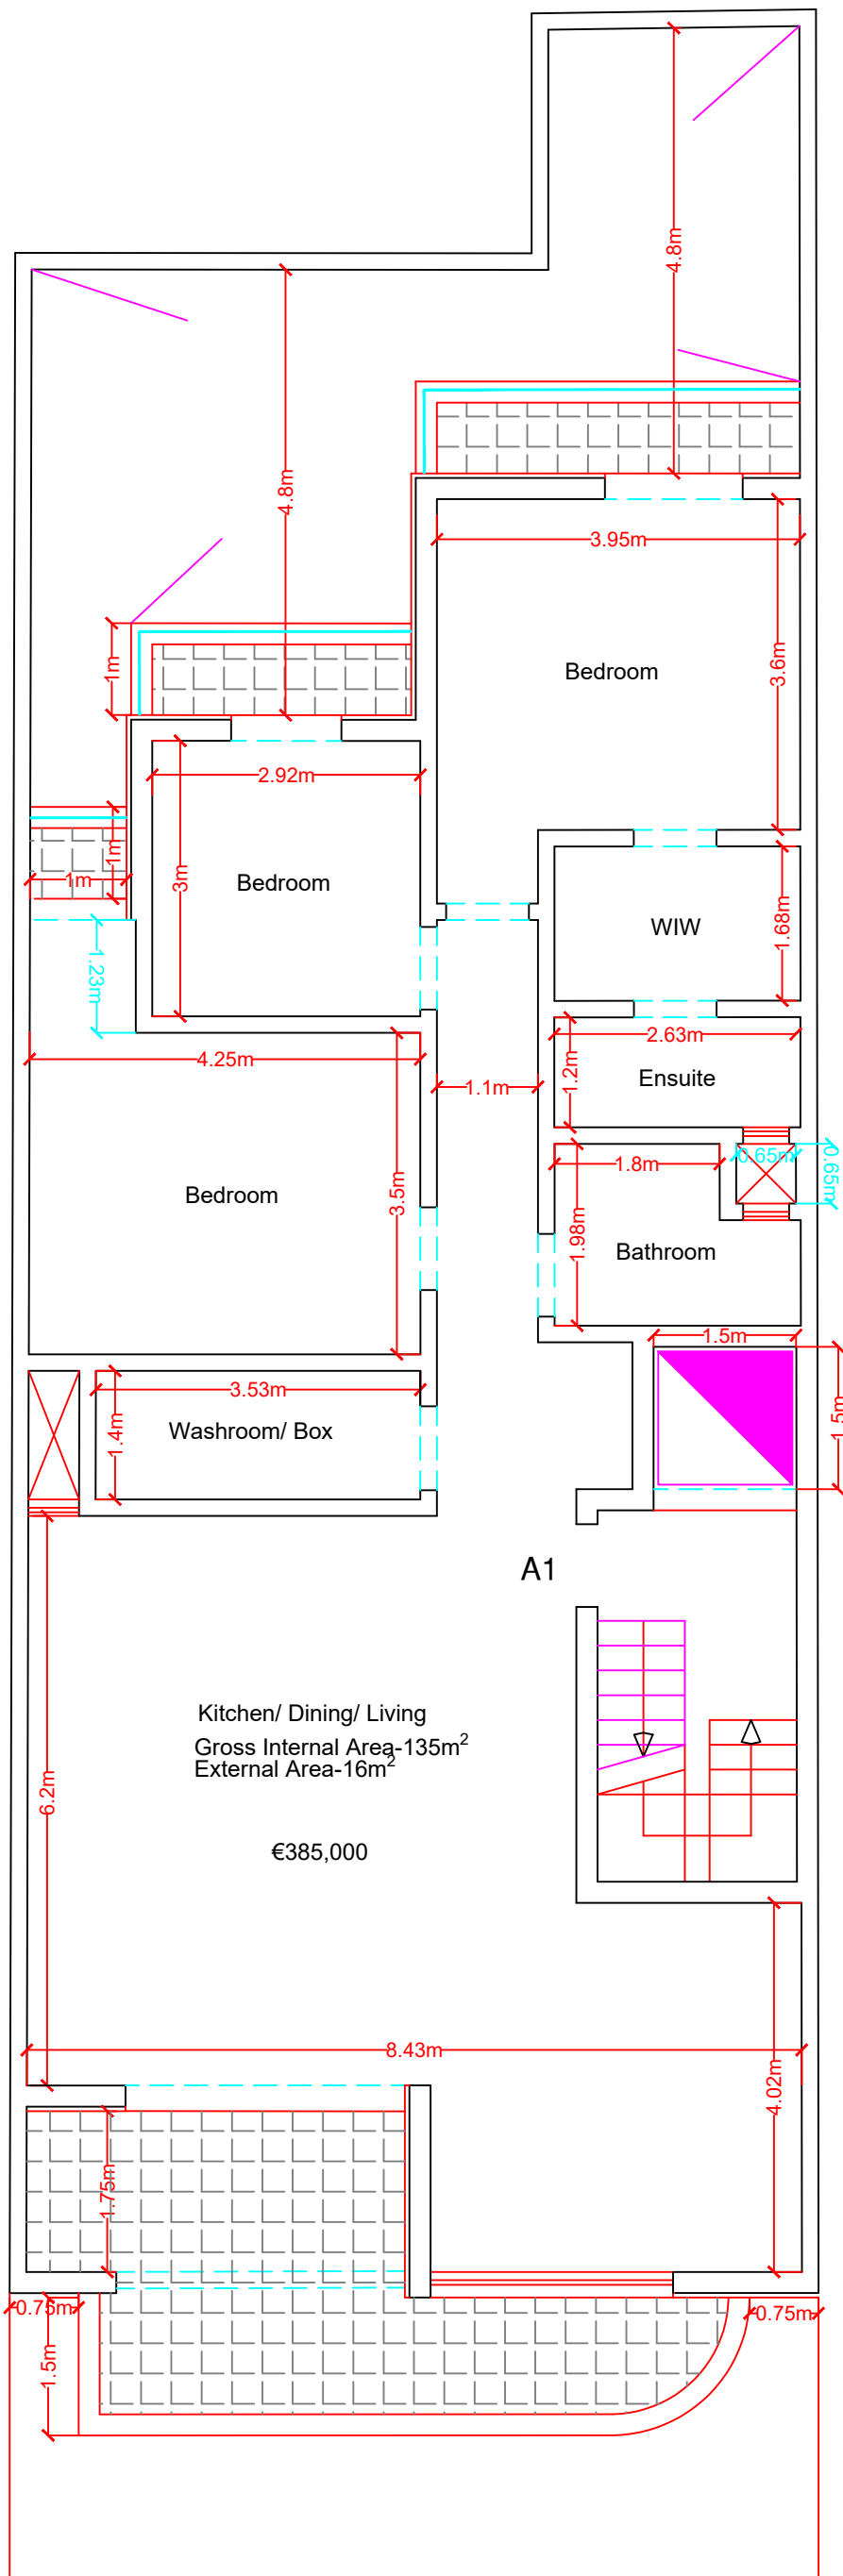

Proposed First Floor
 Scale 1:100
 To Construct

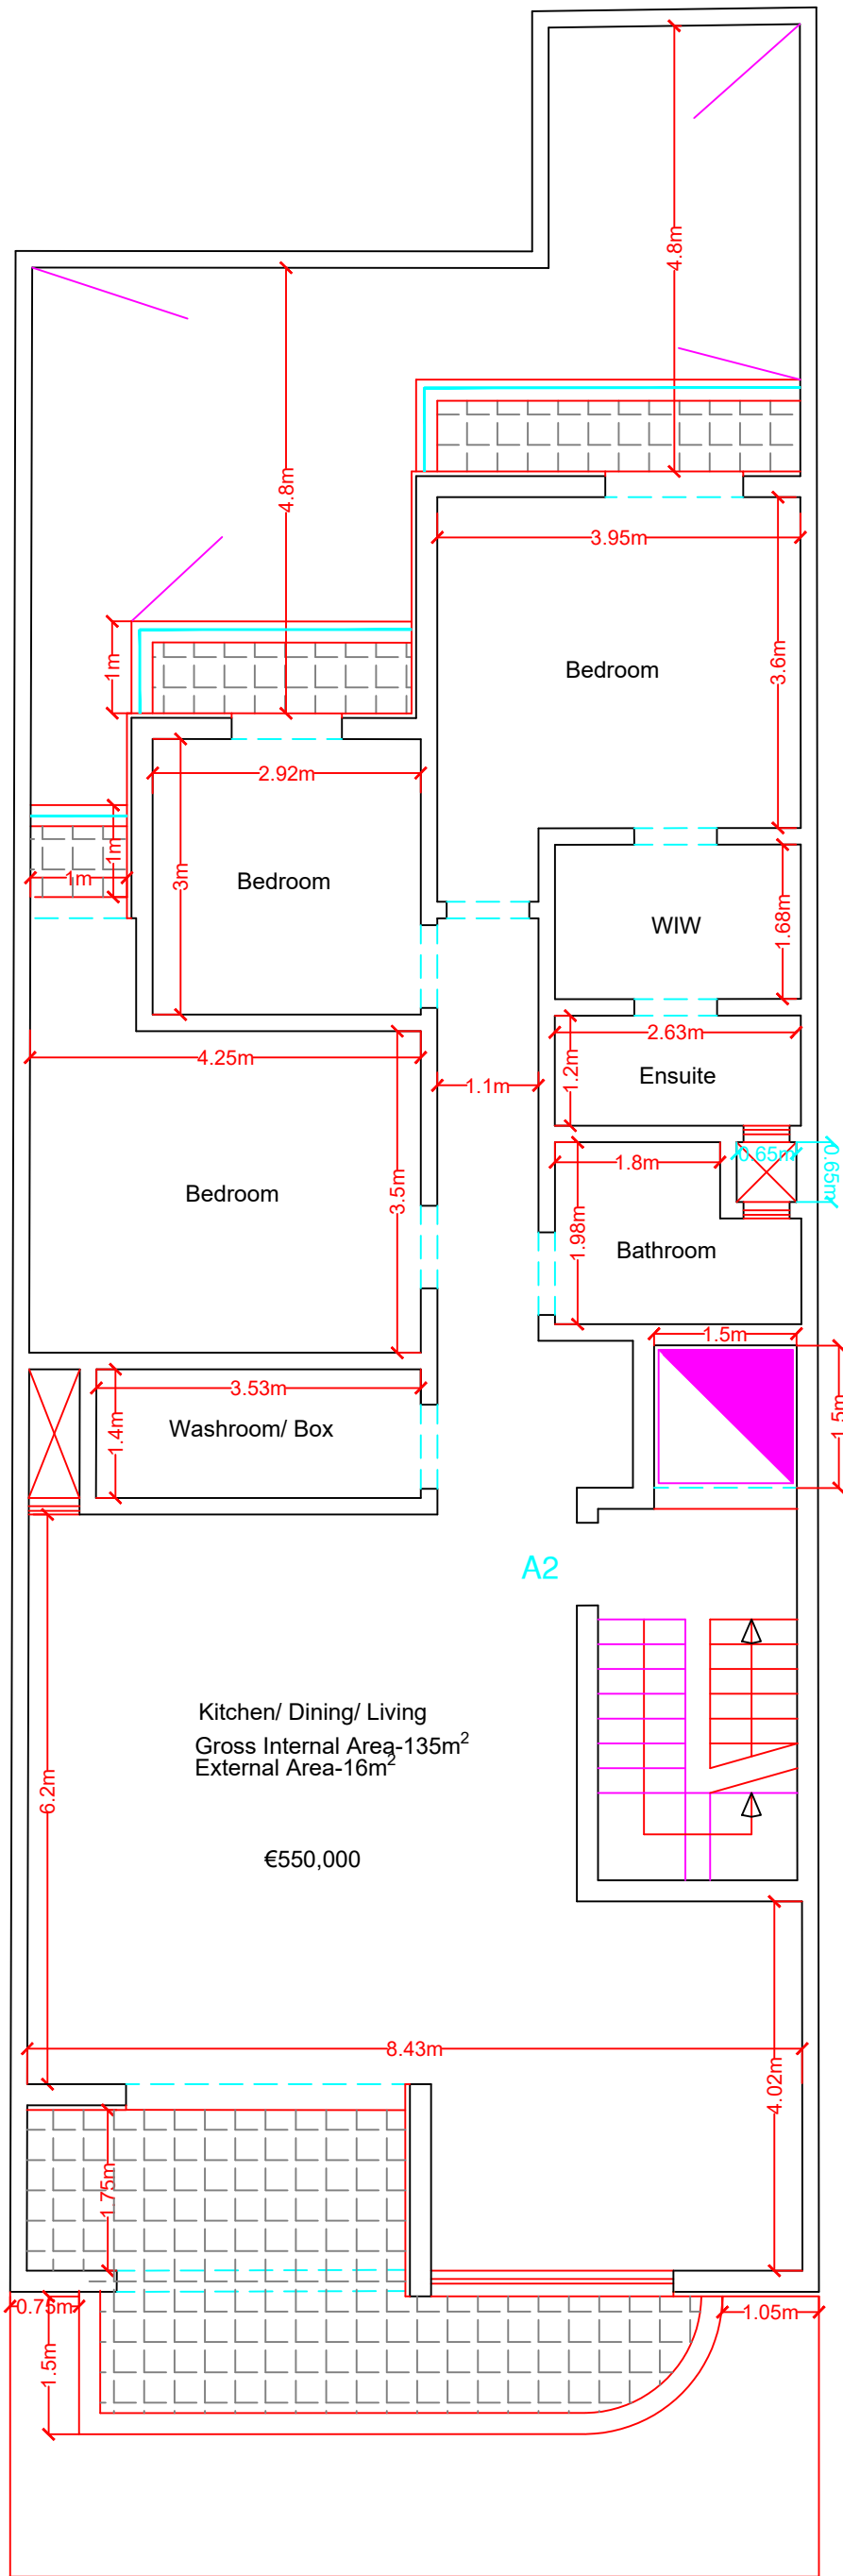


Proposed Second Floor
 Scale 1:100
 To Construct

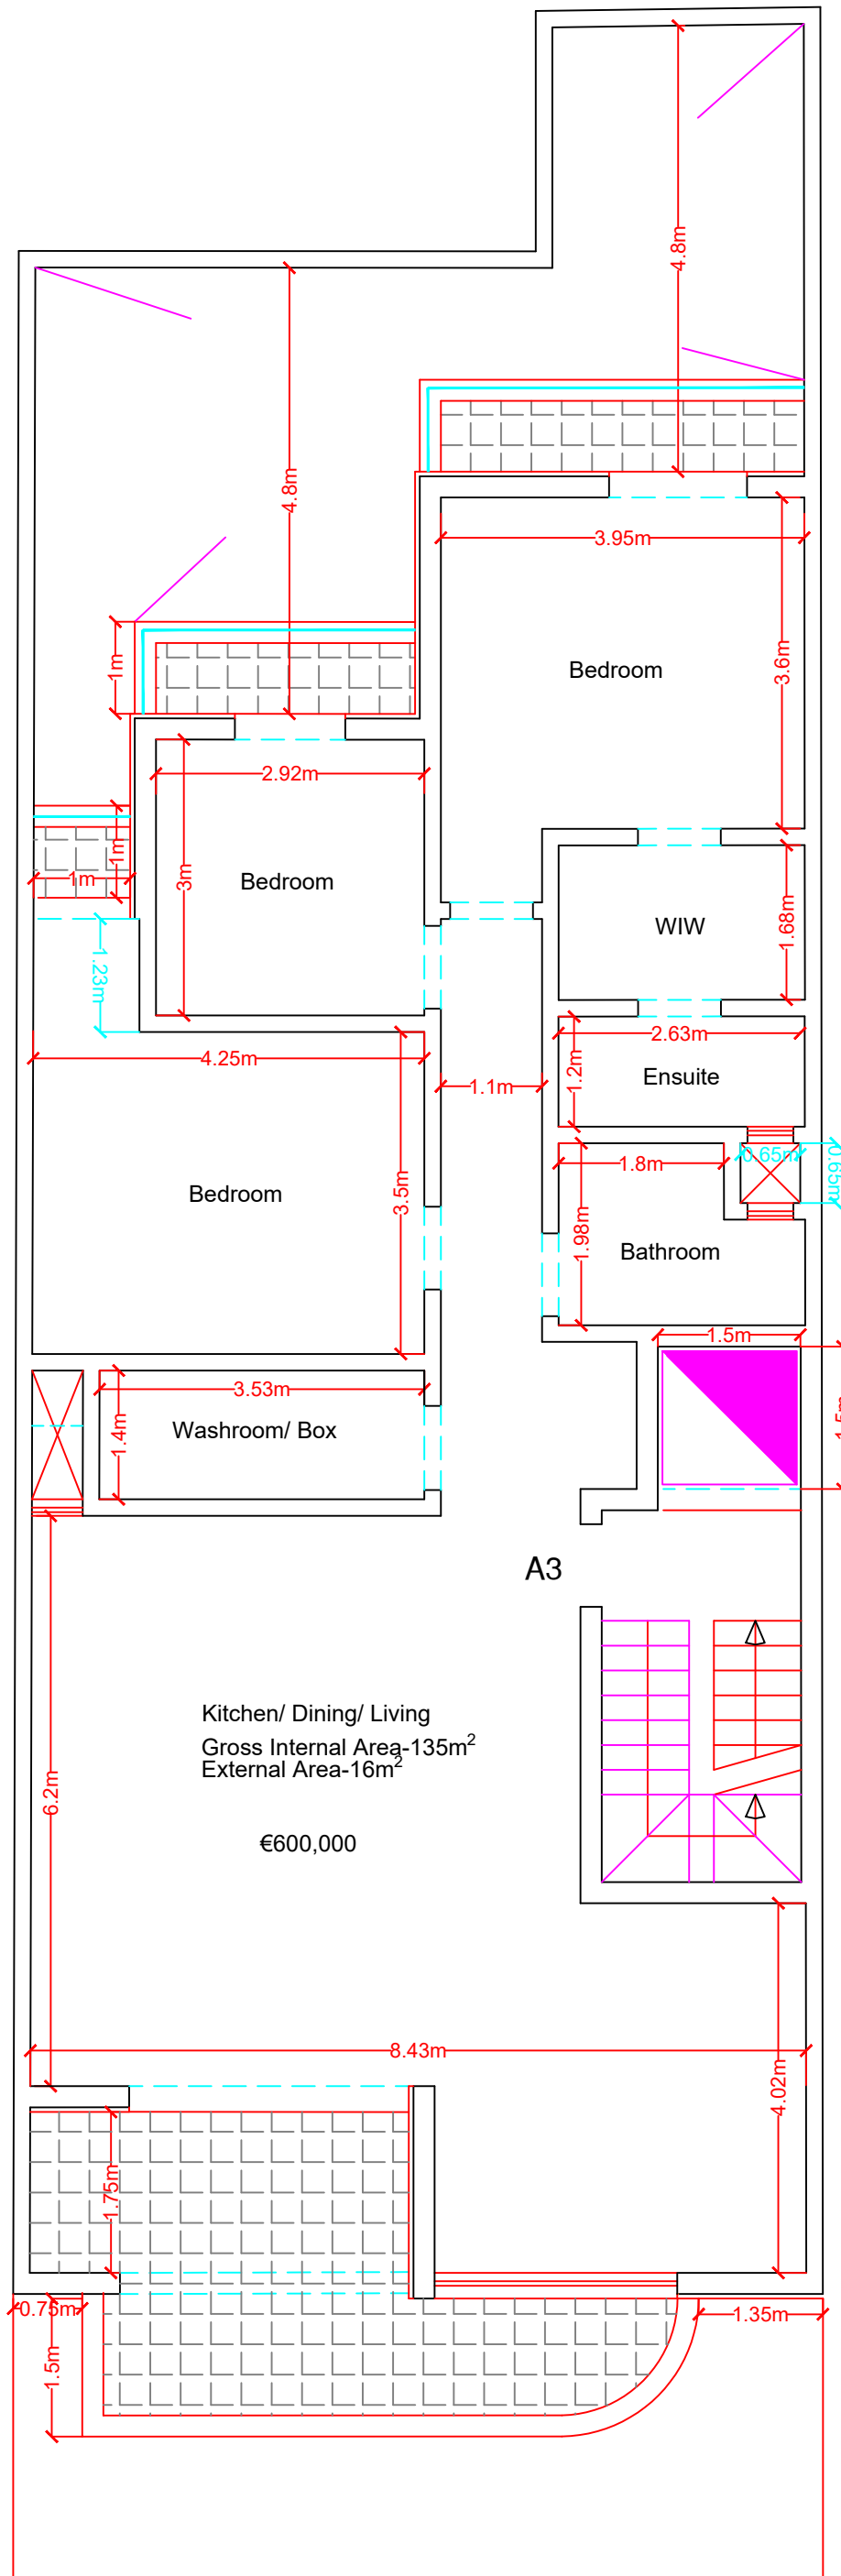

Proposed Third Floor


Scale 1:100

To Construct

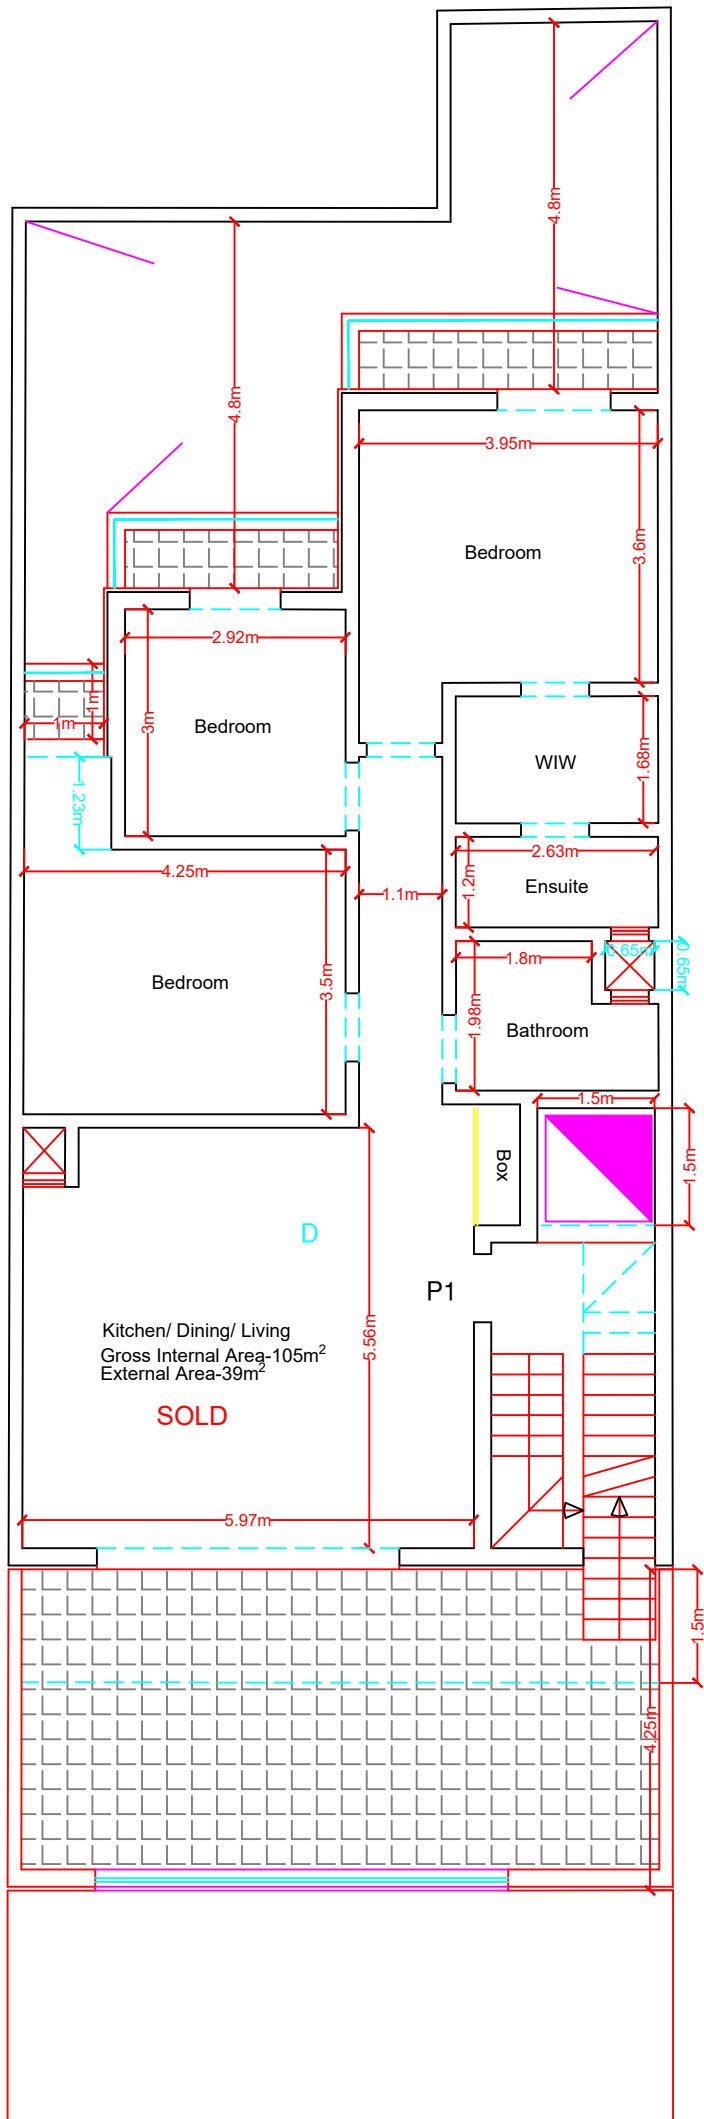

Proposed Penthouse Level

Scale 1:100
To Construct

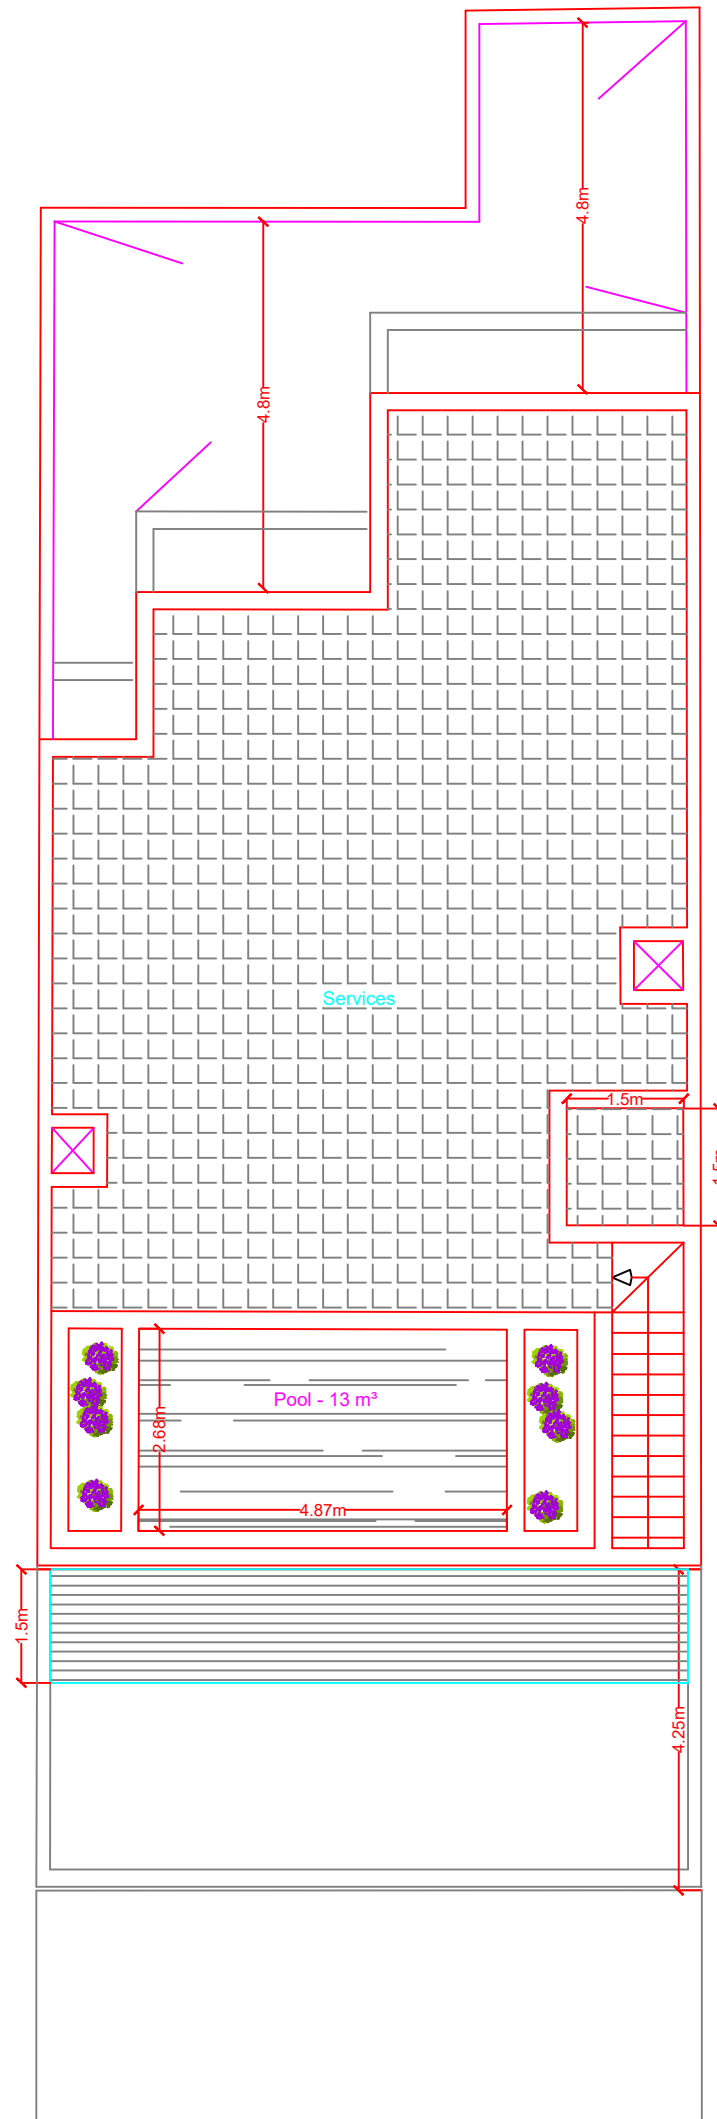

Proposed Roof Level

Scale 1:100
To Construct

