



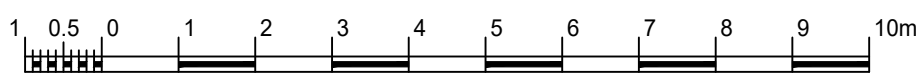



PROPOSED LEVEL 0
SCALE 1:100

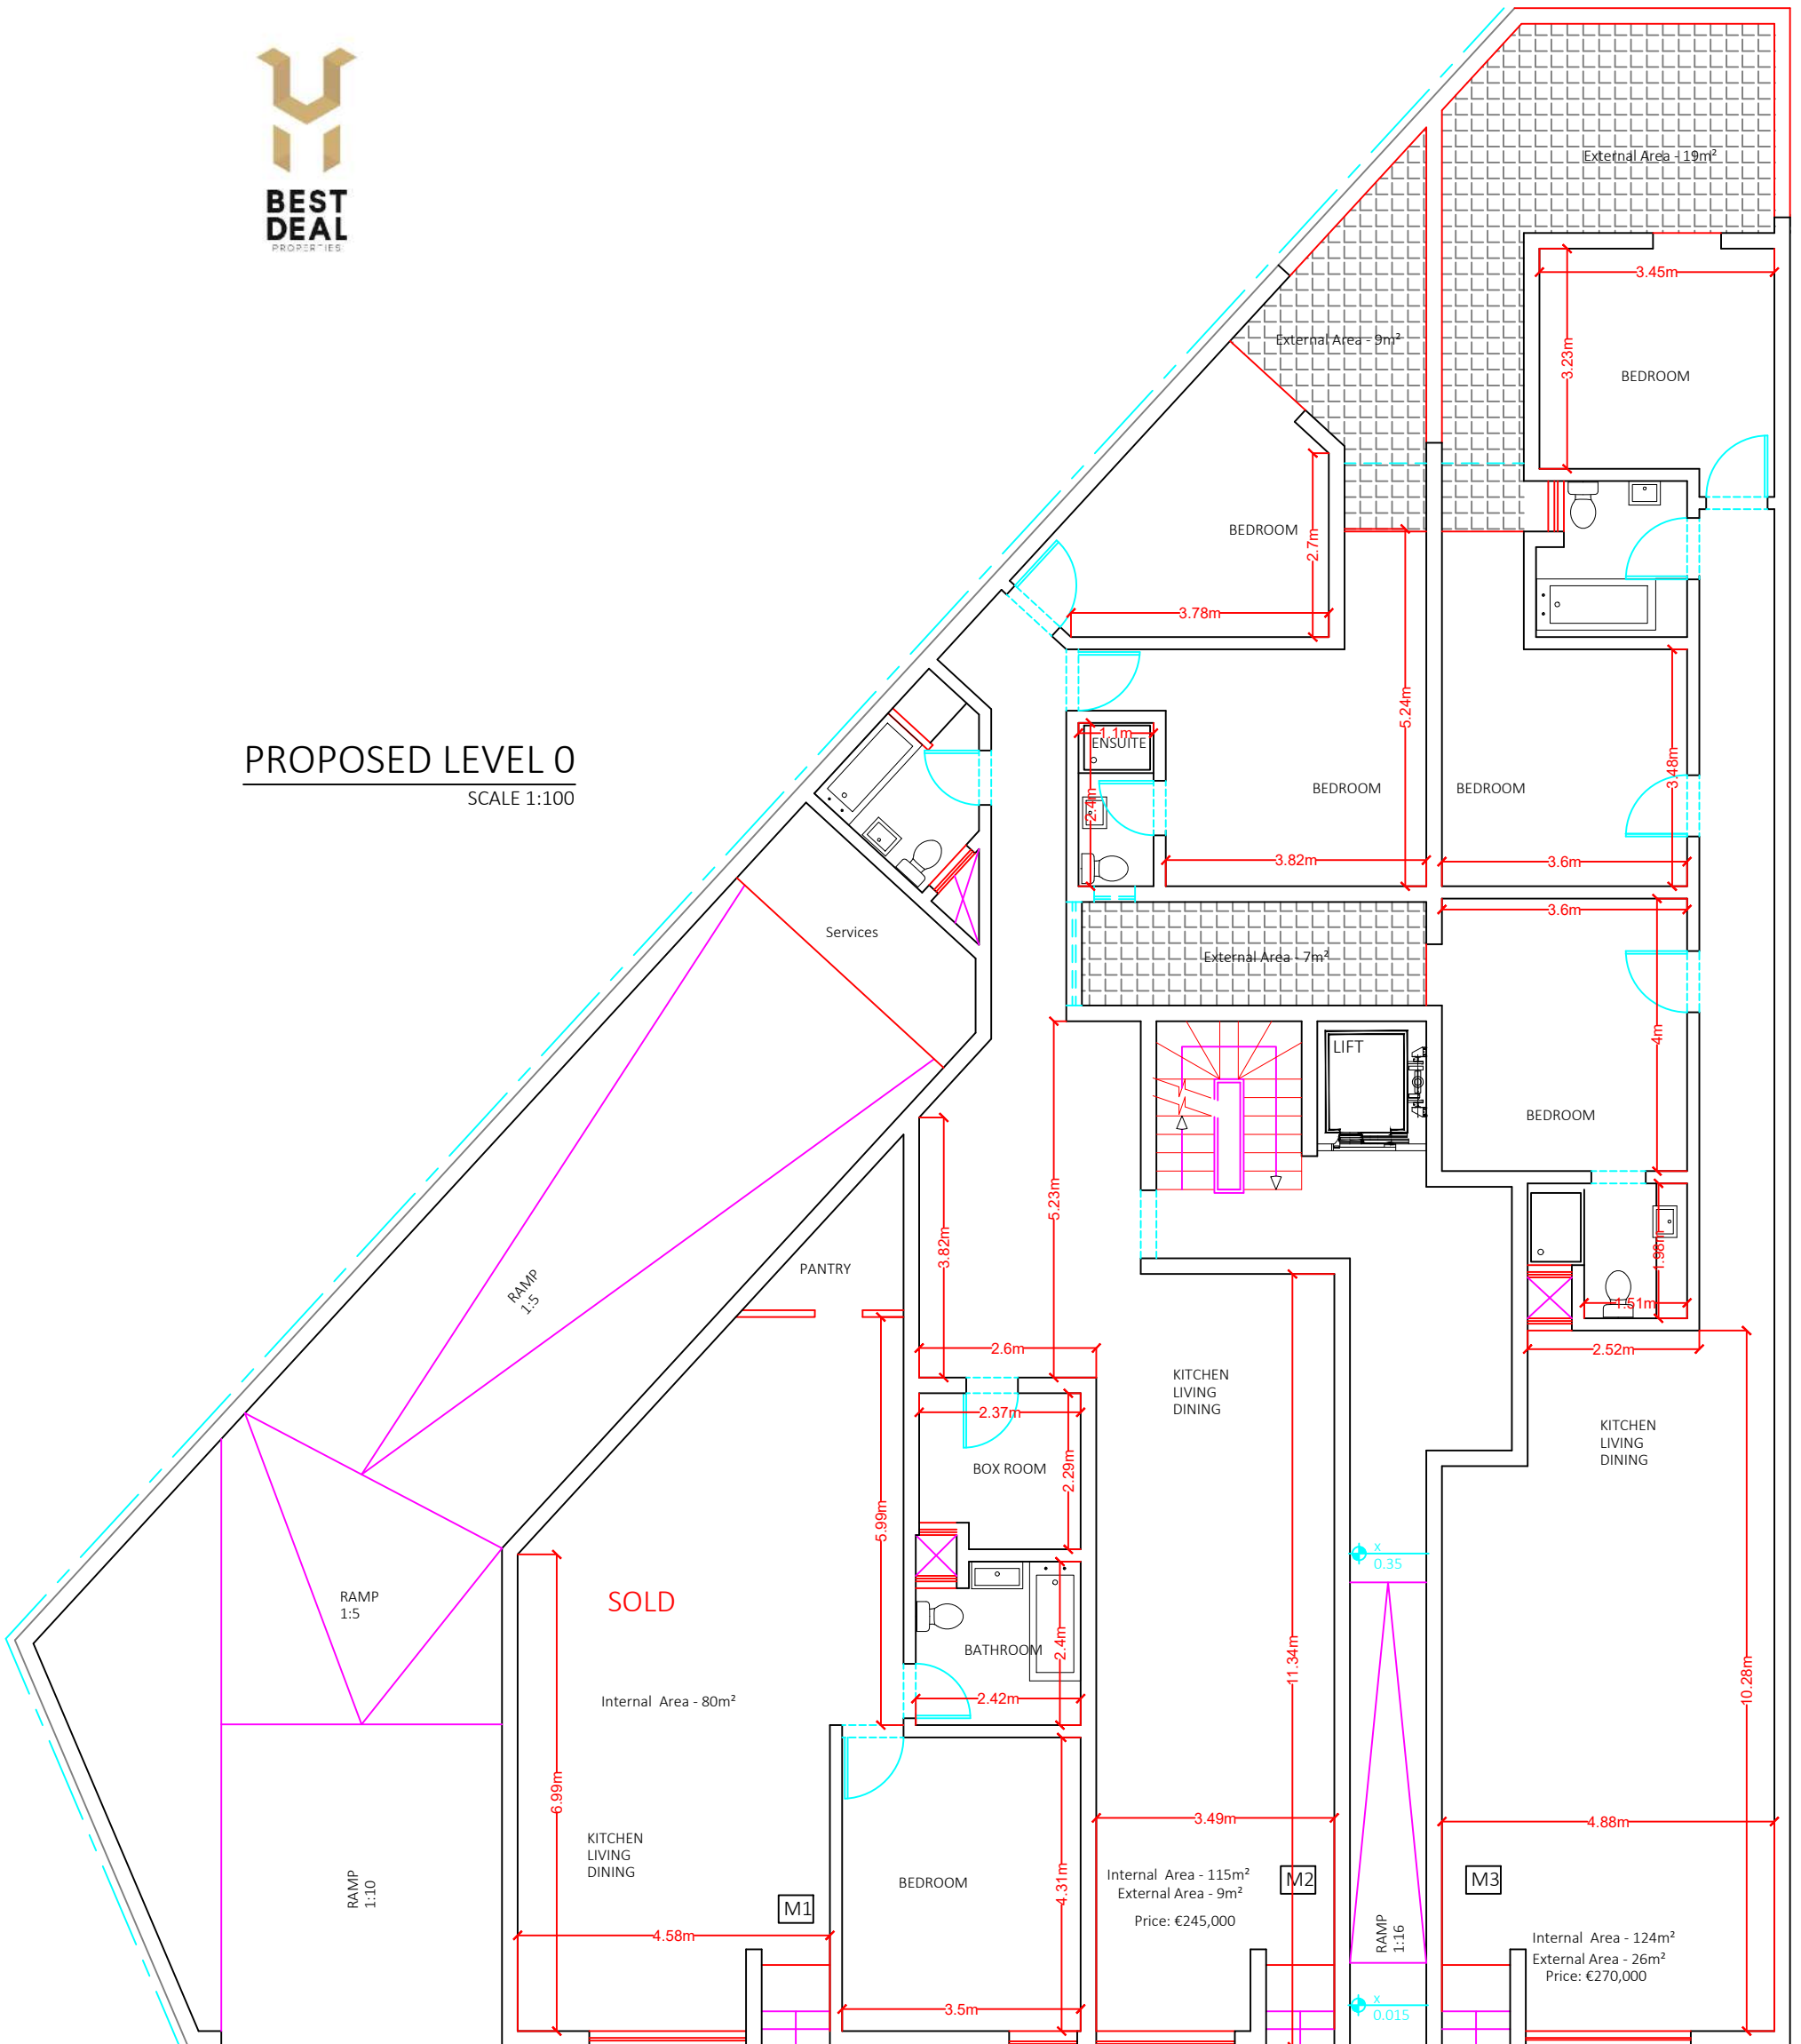

Scale 1:100




PROPOSED LEVEL 1
SCALE 1:100

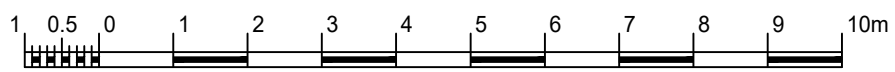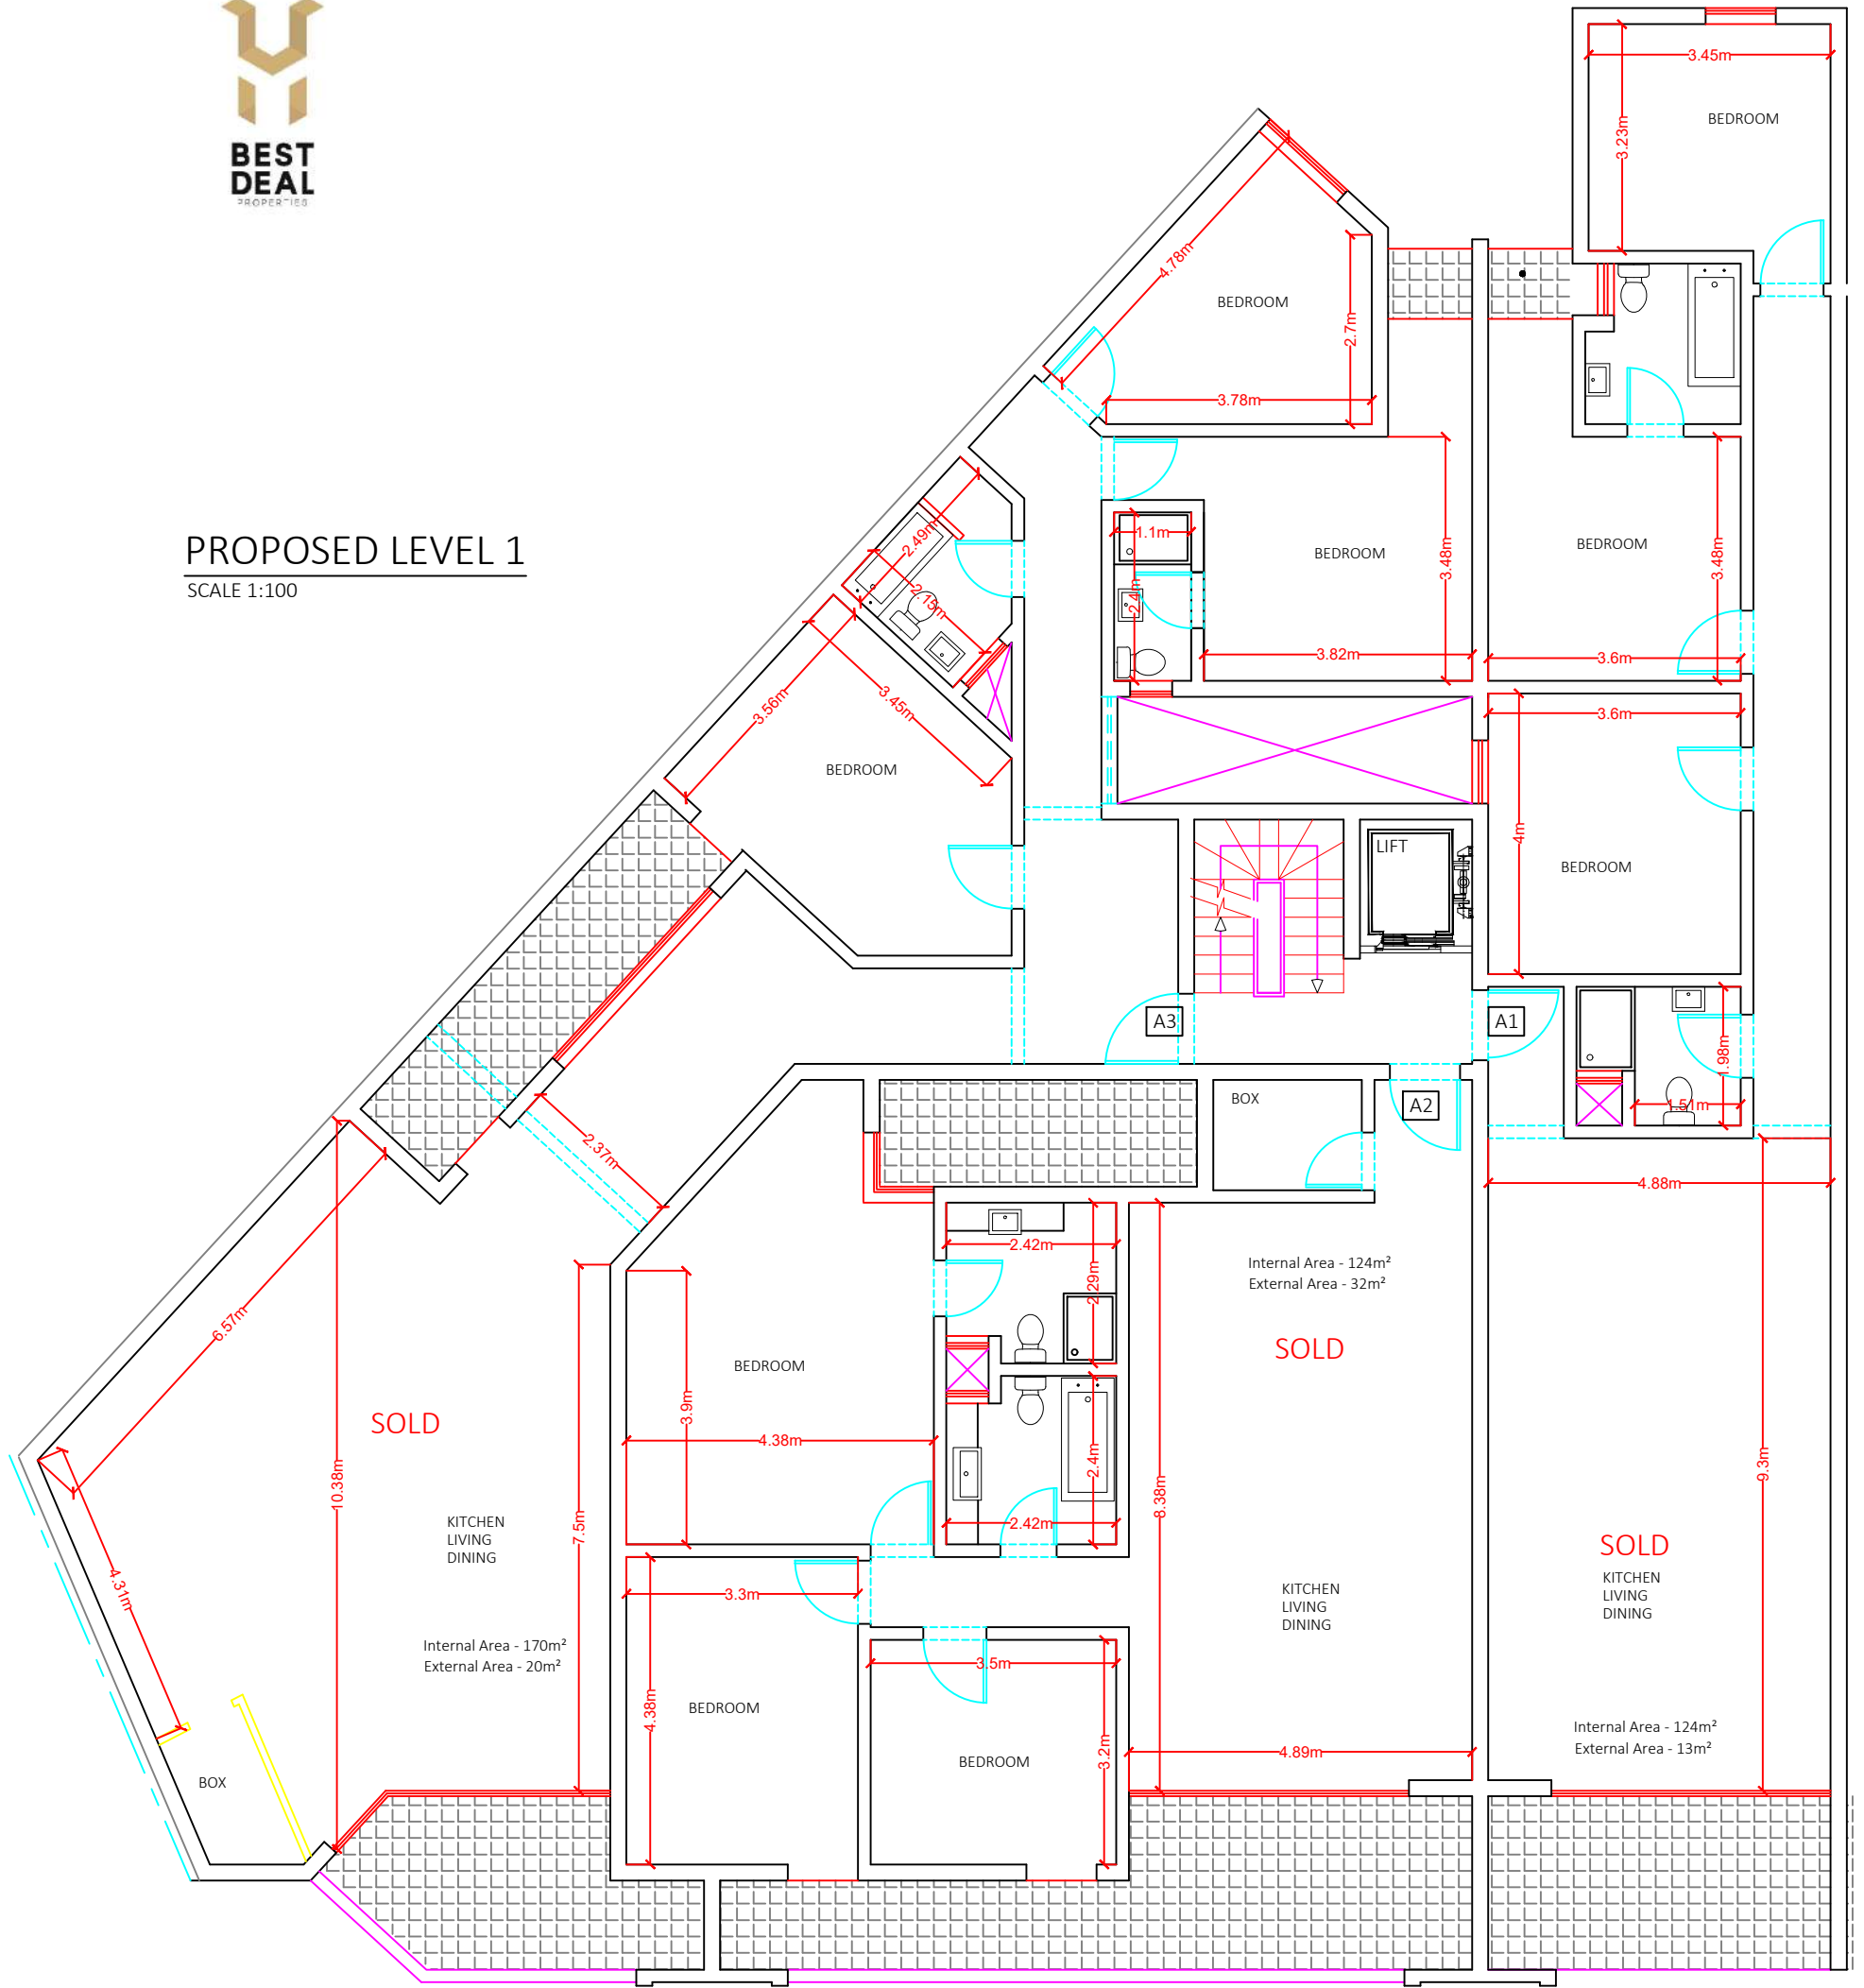

Scale 1:100




PROPOSED LEVEL 2
SCALE 1:100

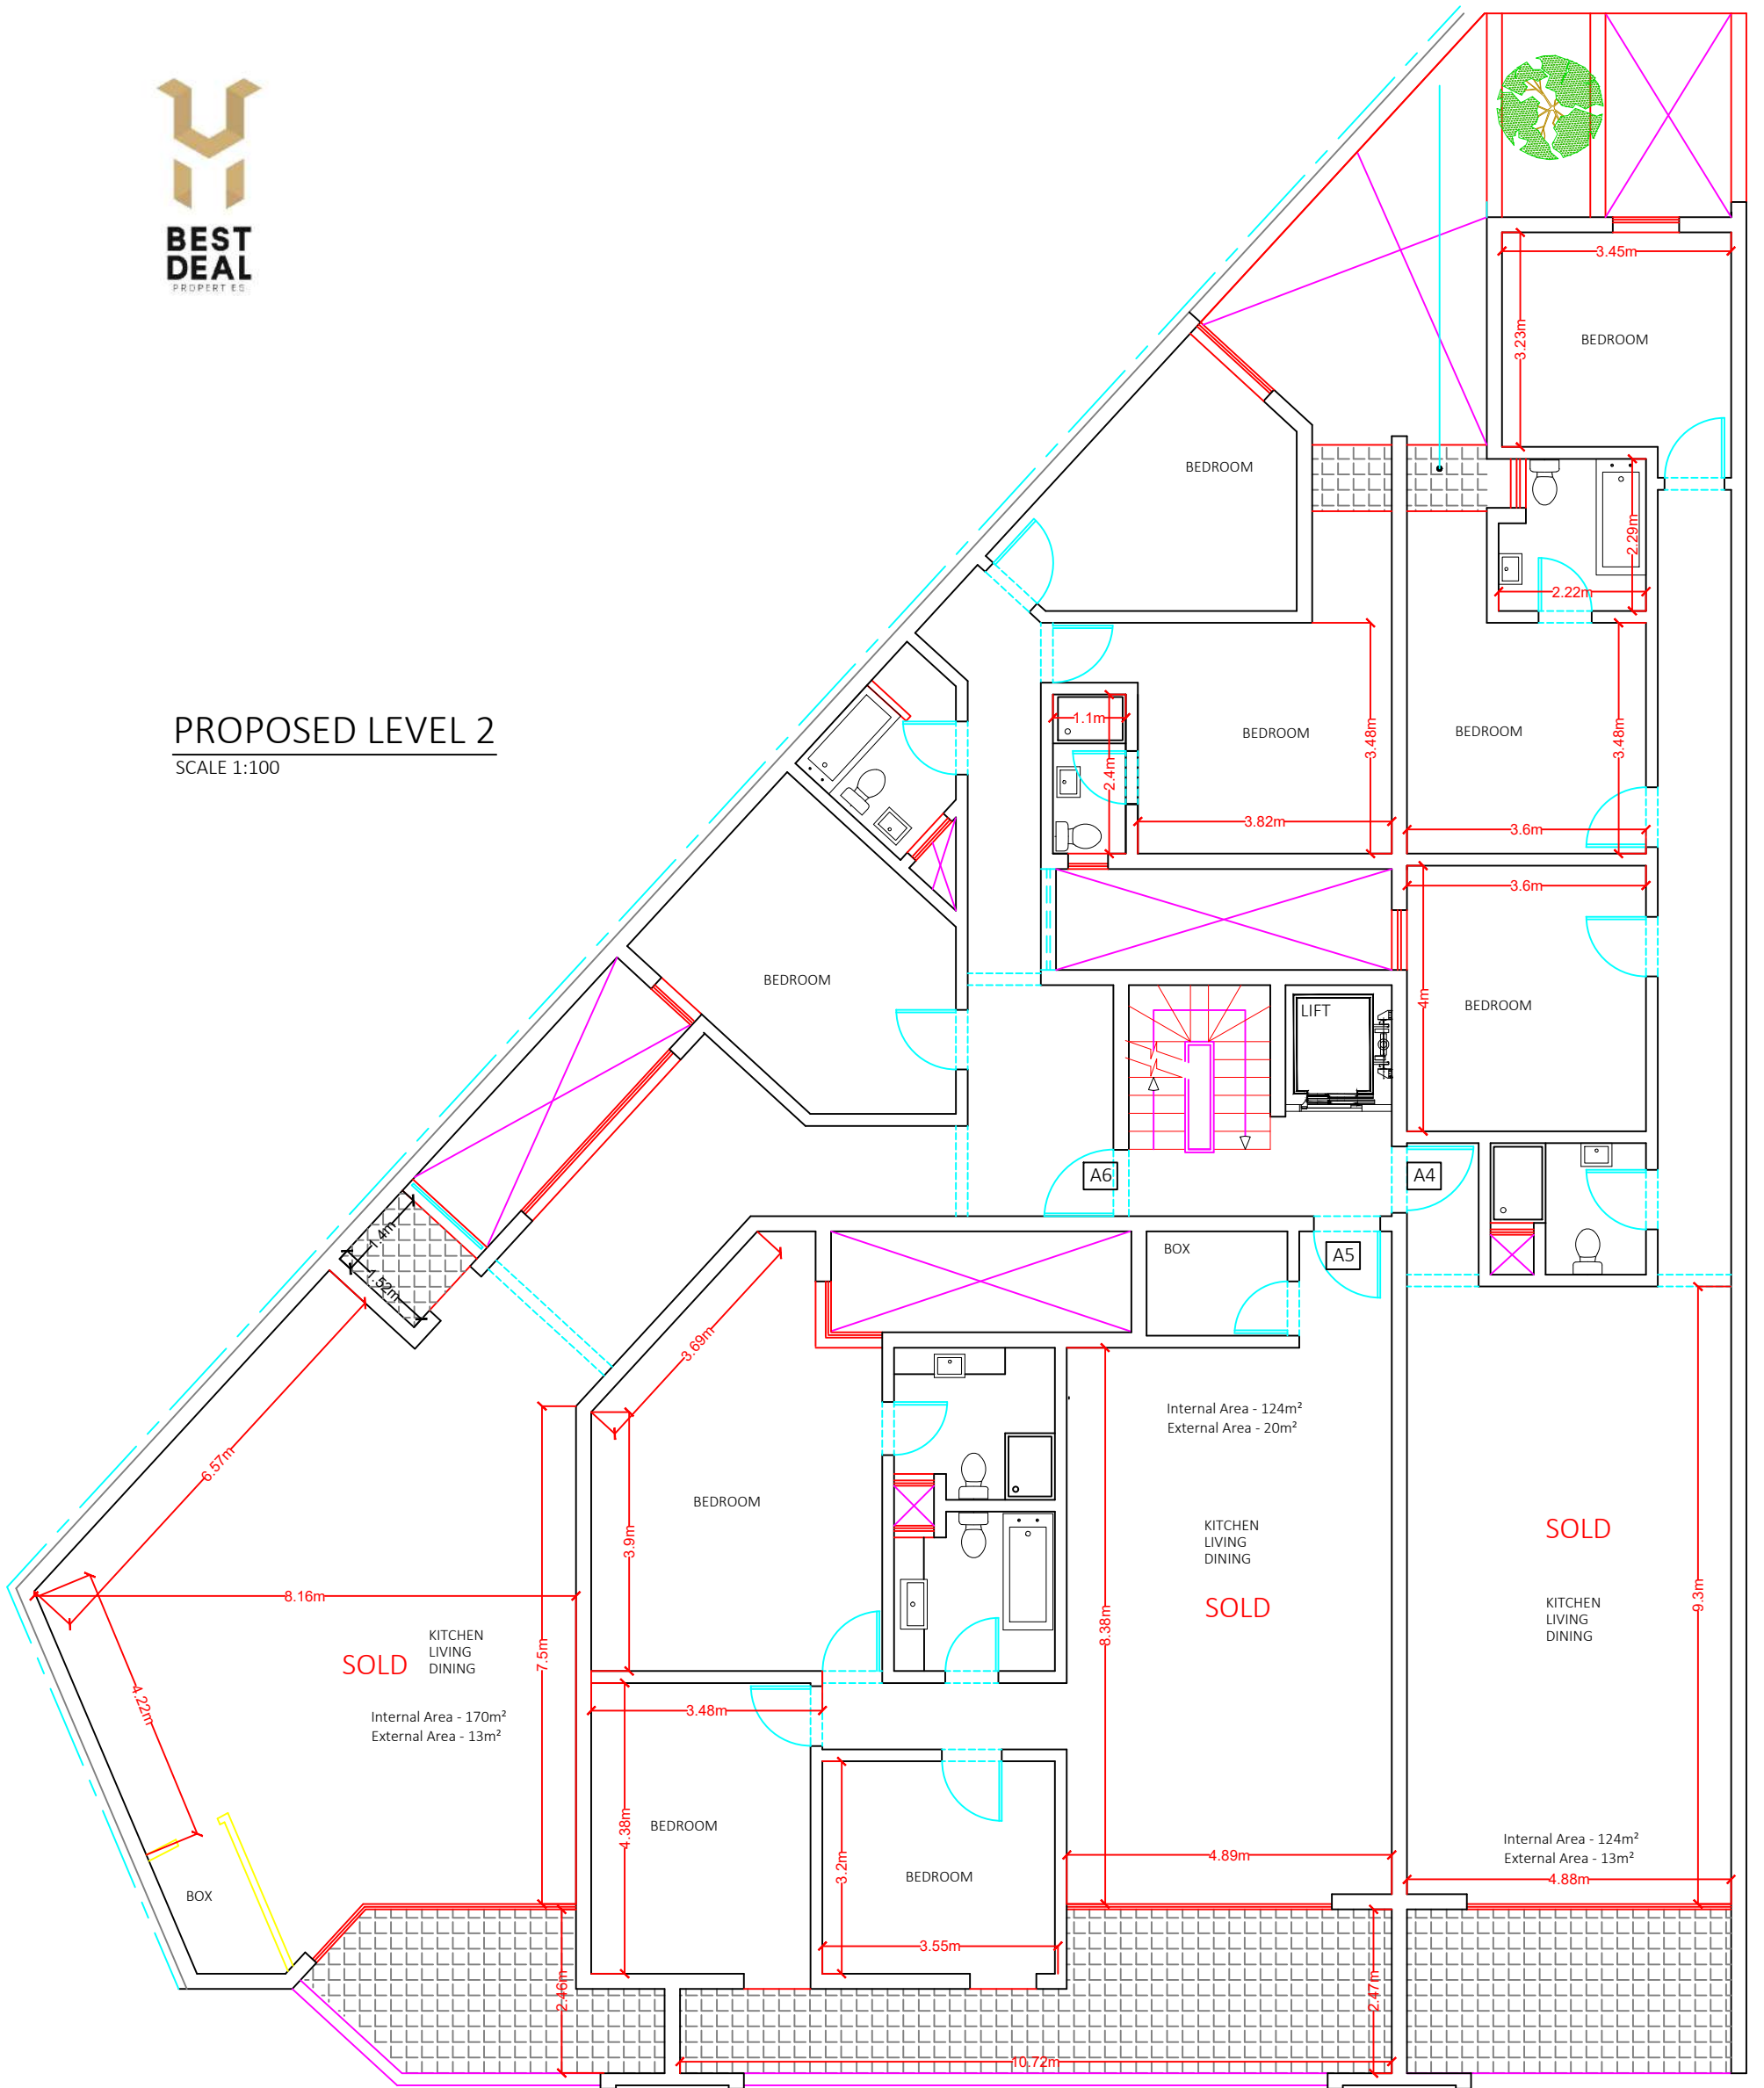

Scale 1:100





PROPOSED LEVEL 3
SCALE 1:100

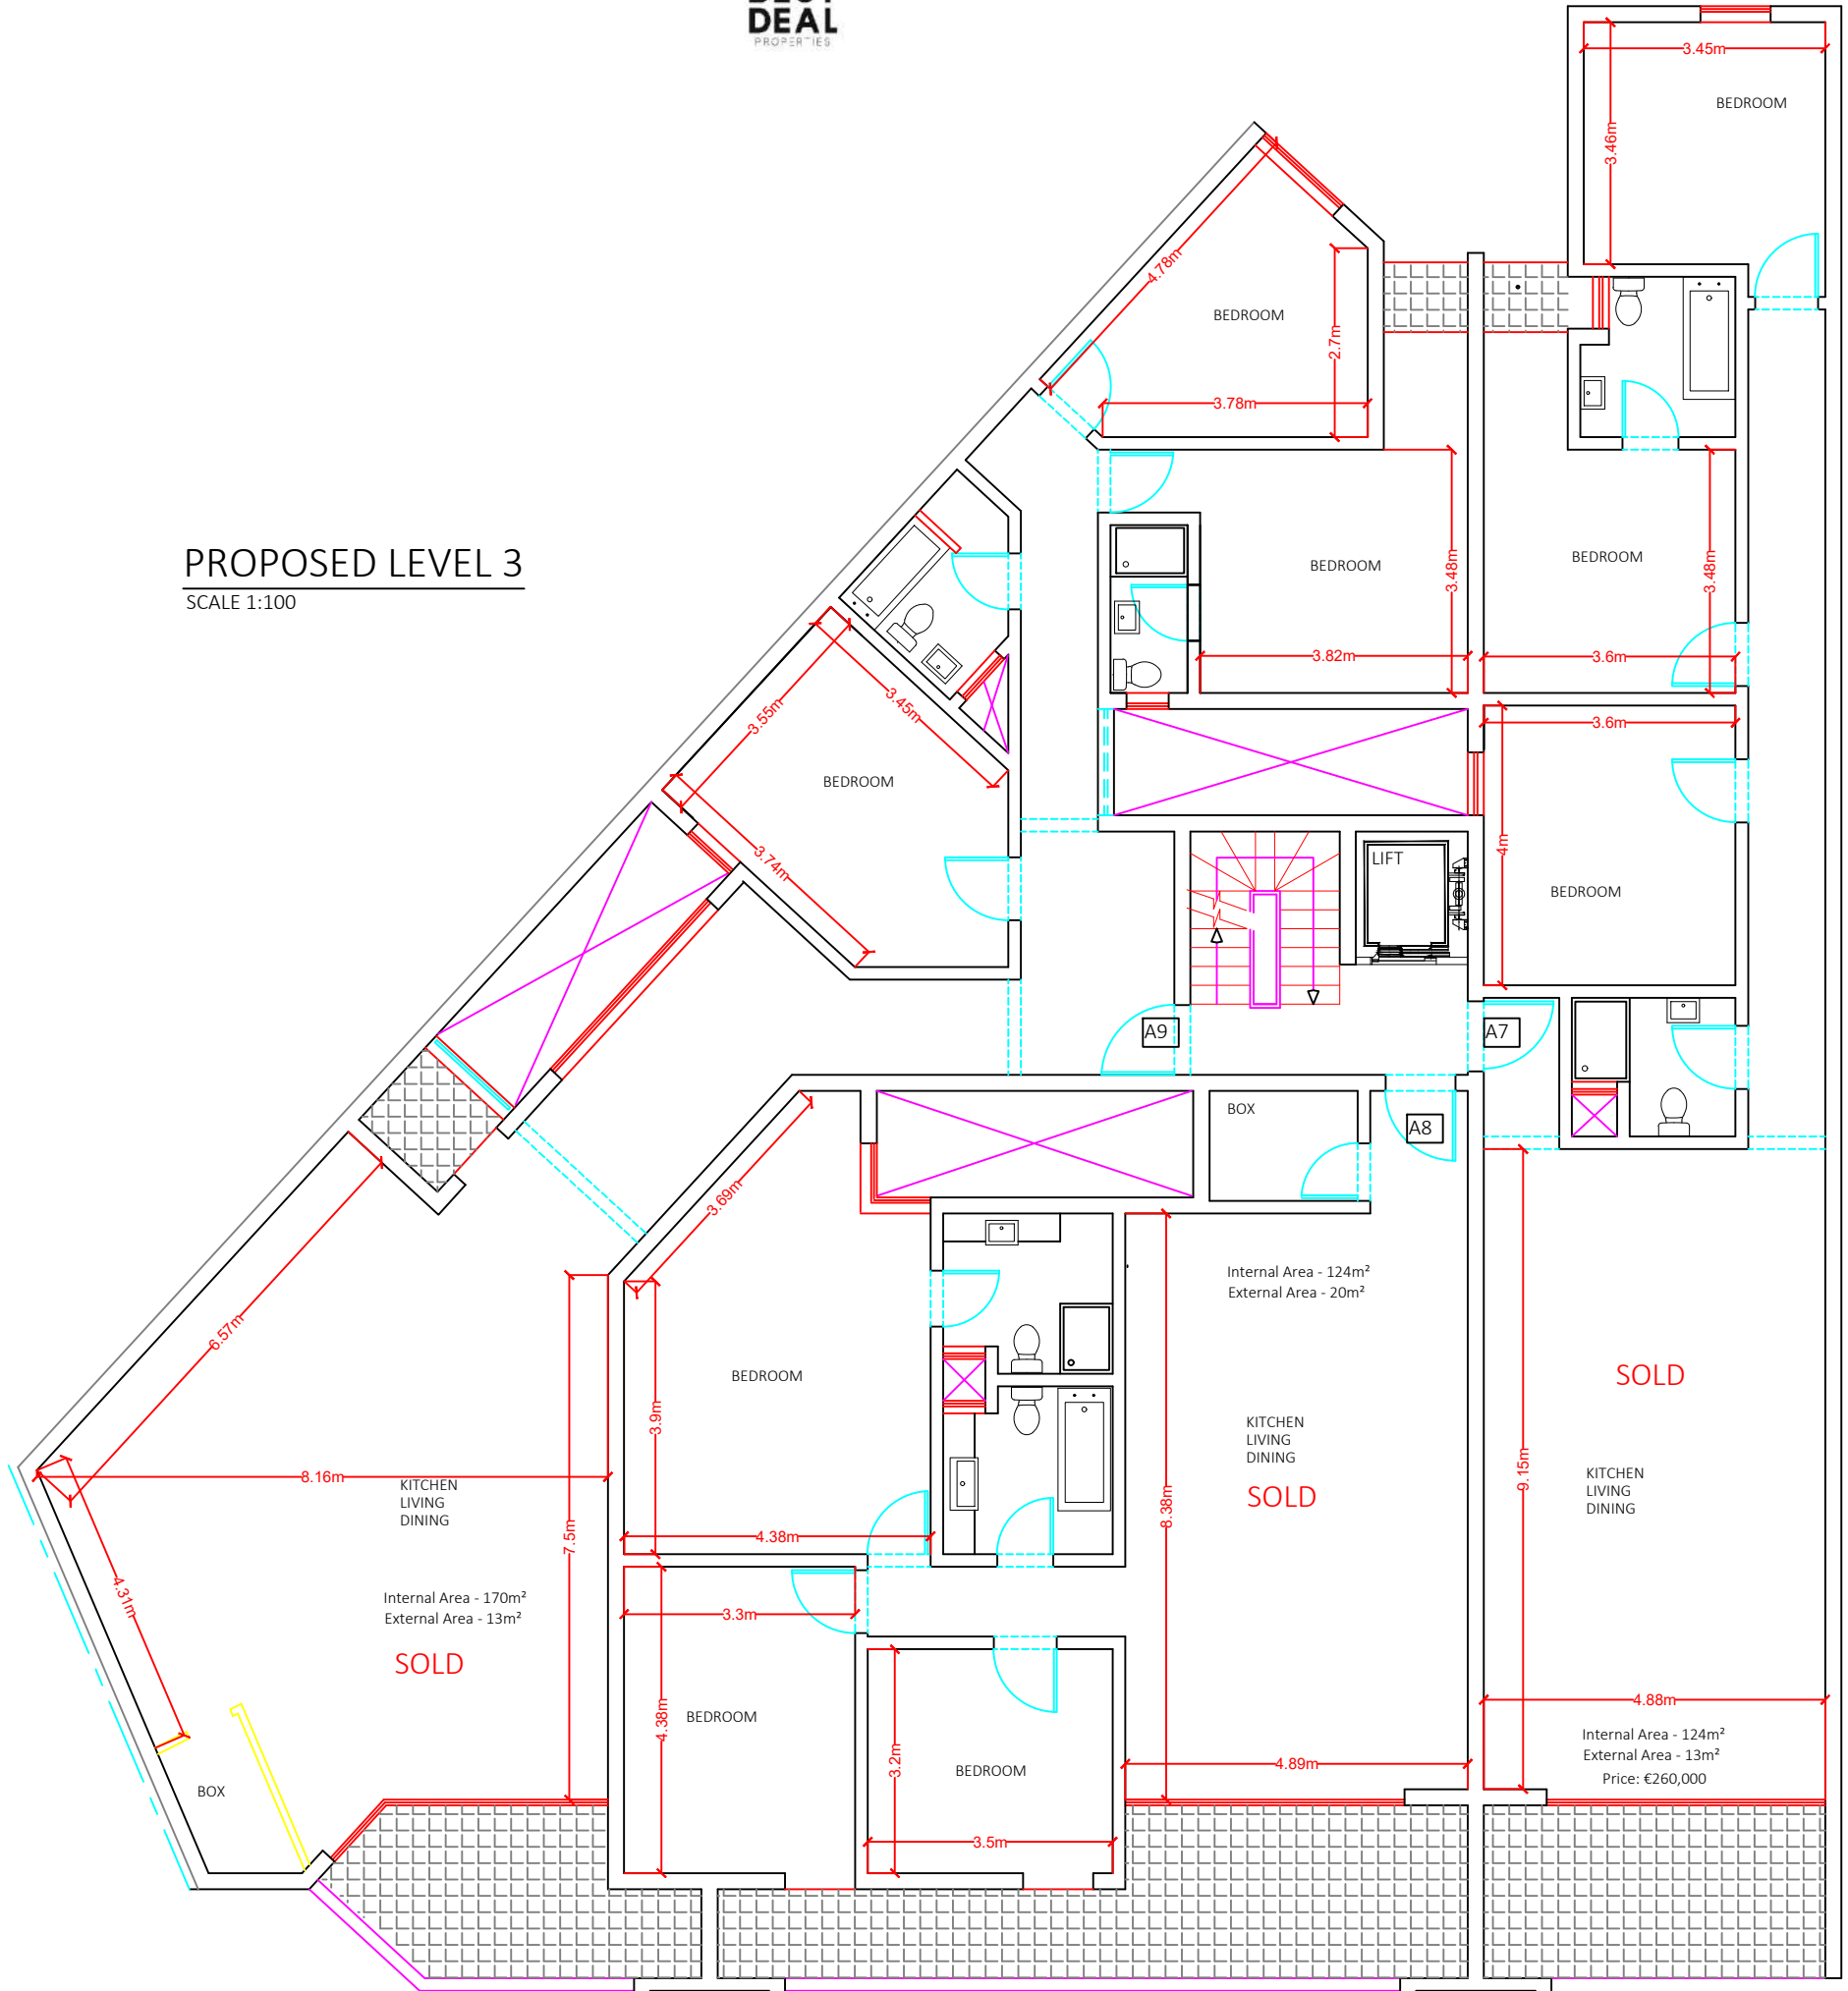

Scale 1:100





PROPOSED LEVEL 4
SCALE 1:100

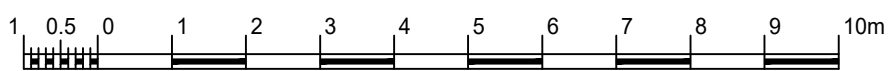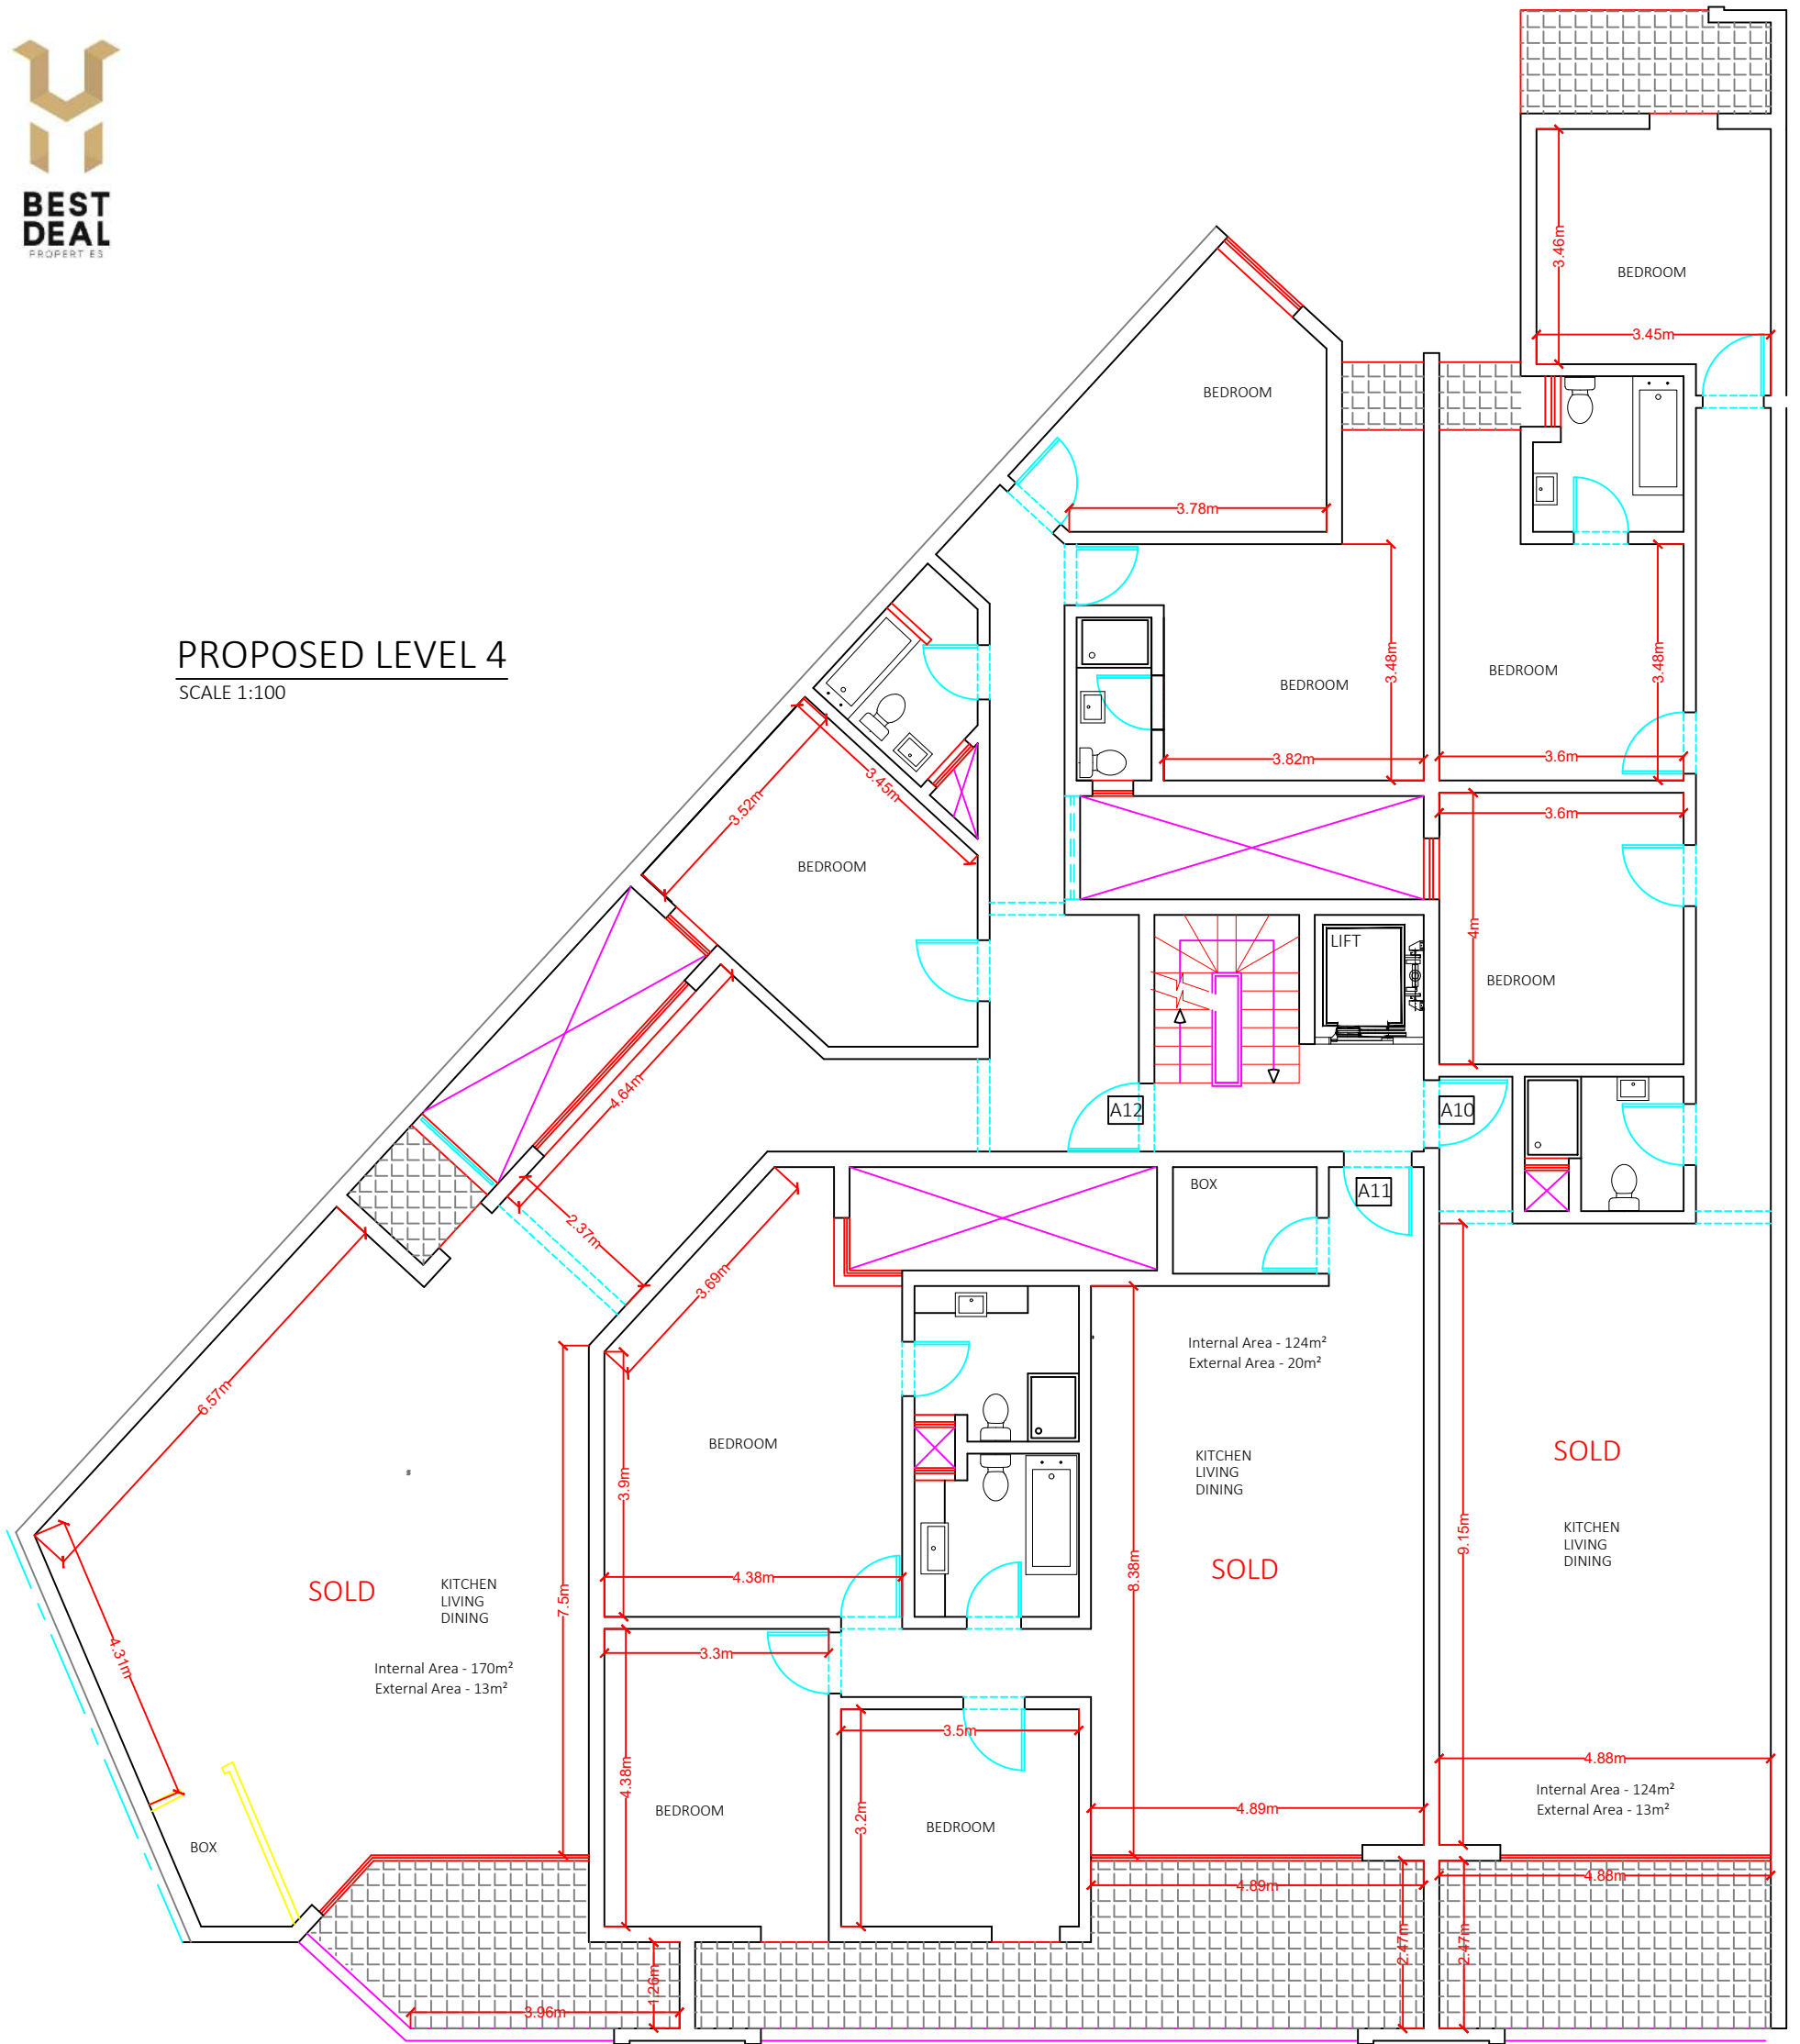

Scale 1:100




PROPOSED LEVEL 5
SCALE 1:100

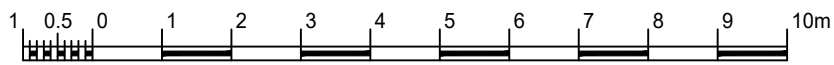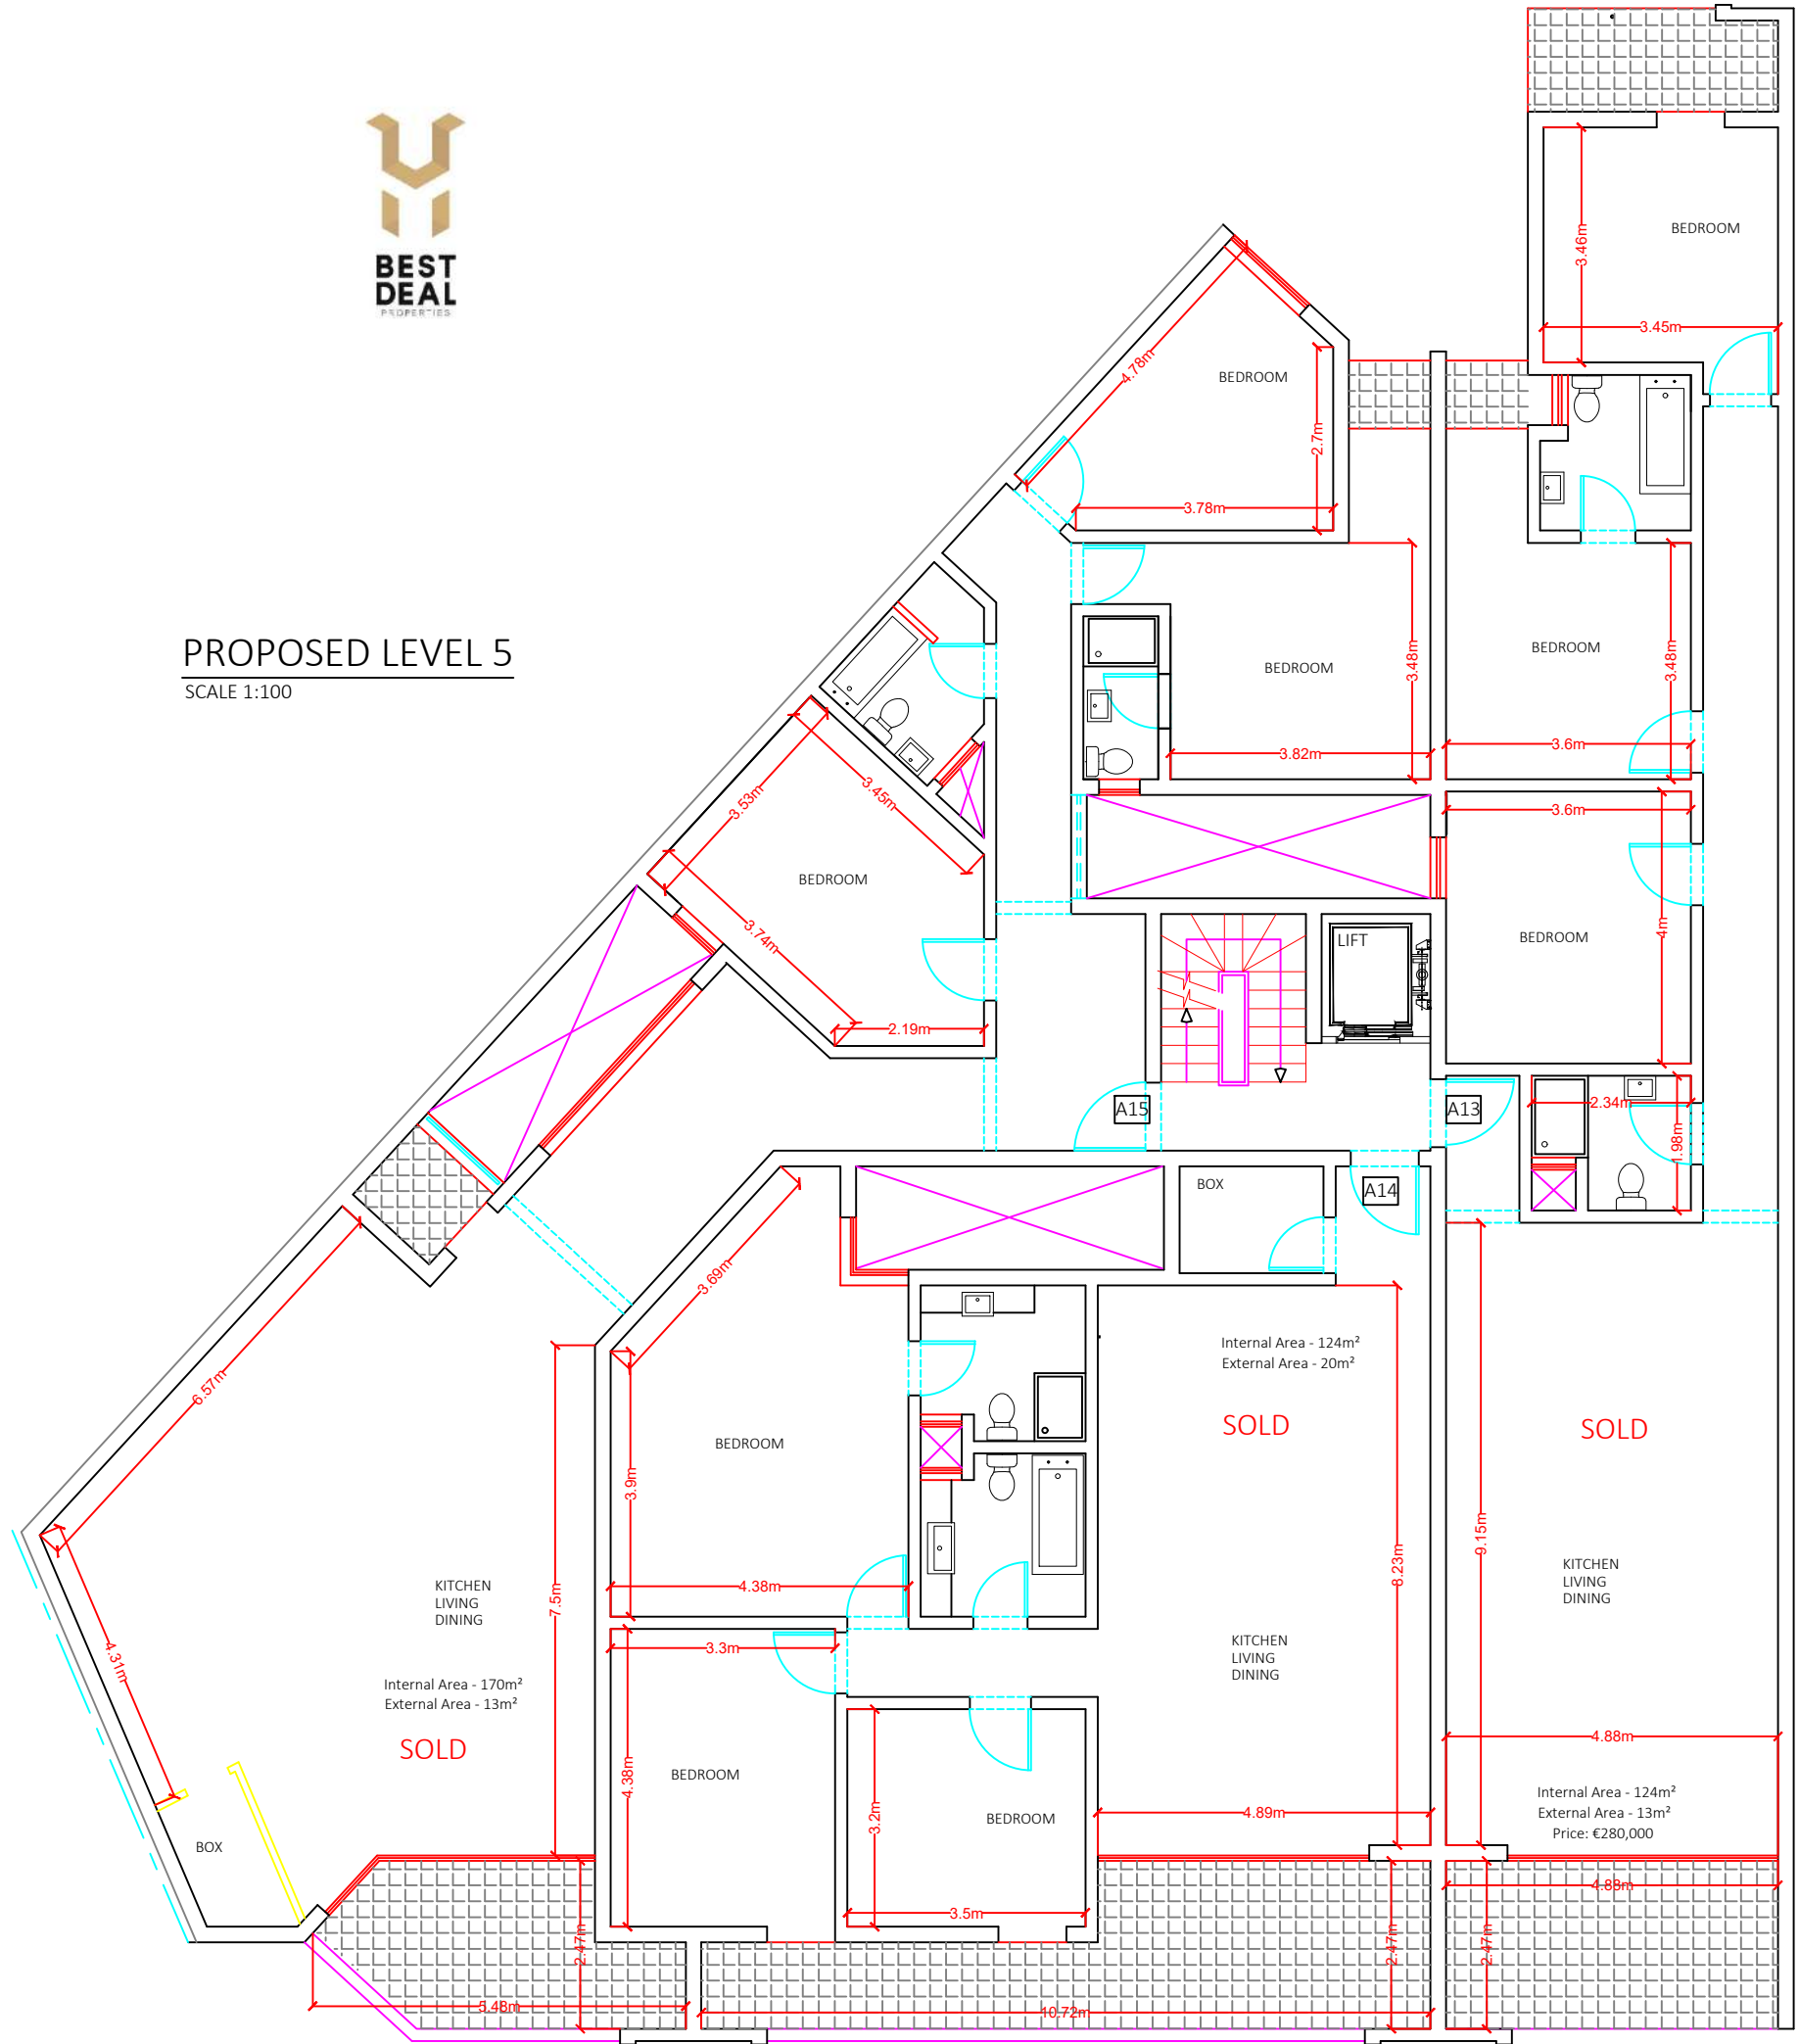

Scale 1:100



PROPOSED LEVEL 6 SCALE 1:100

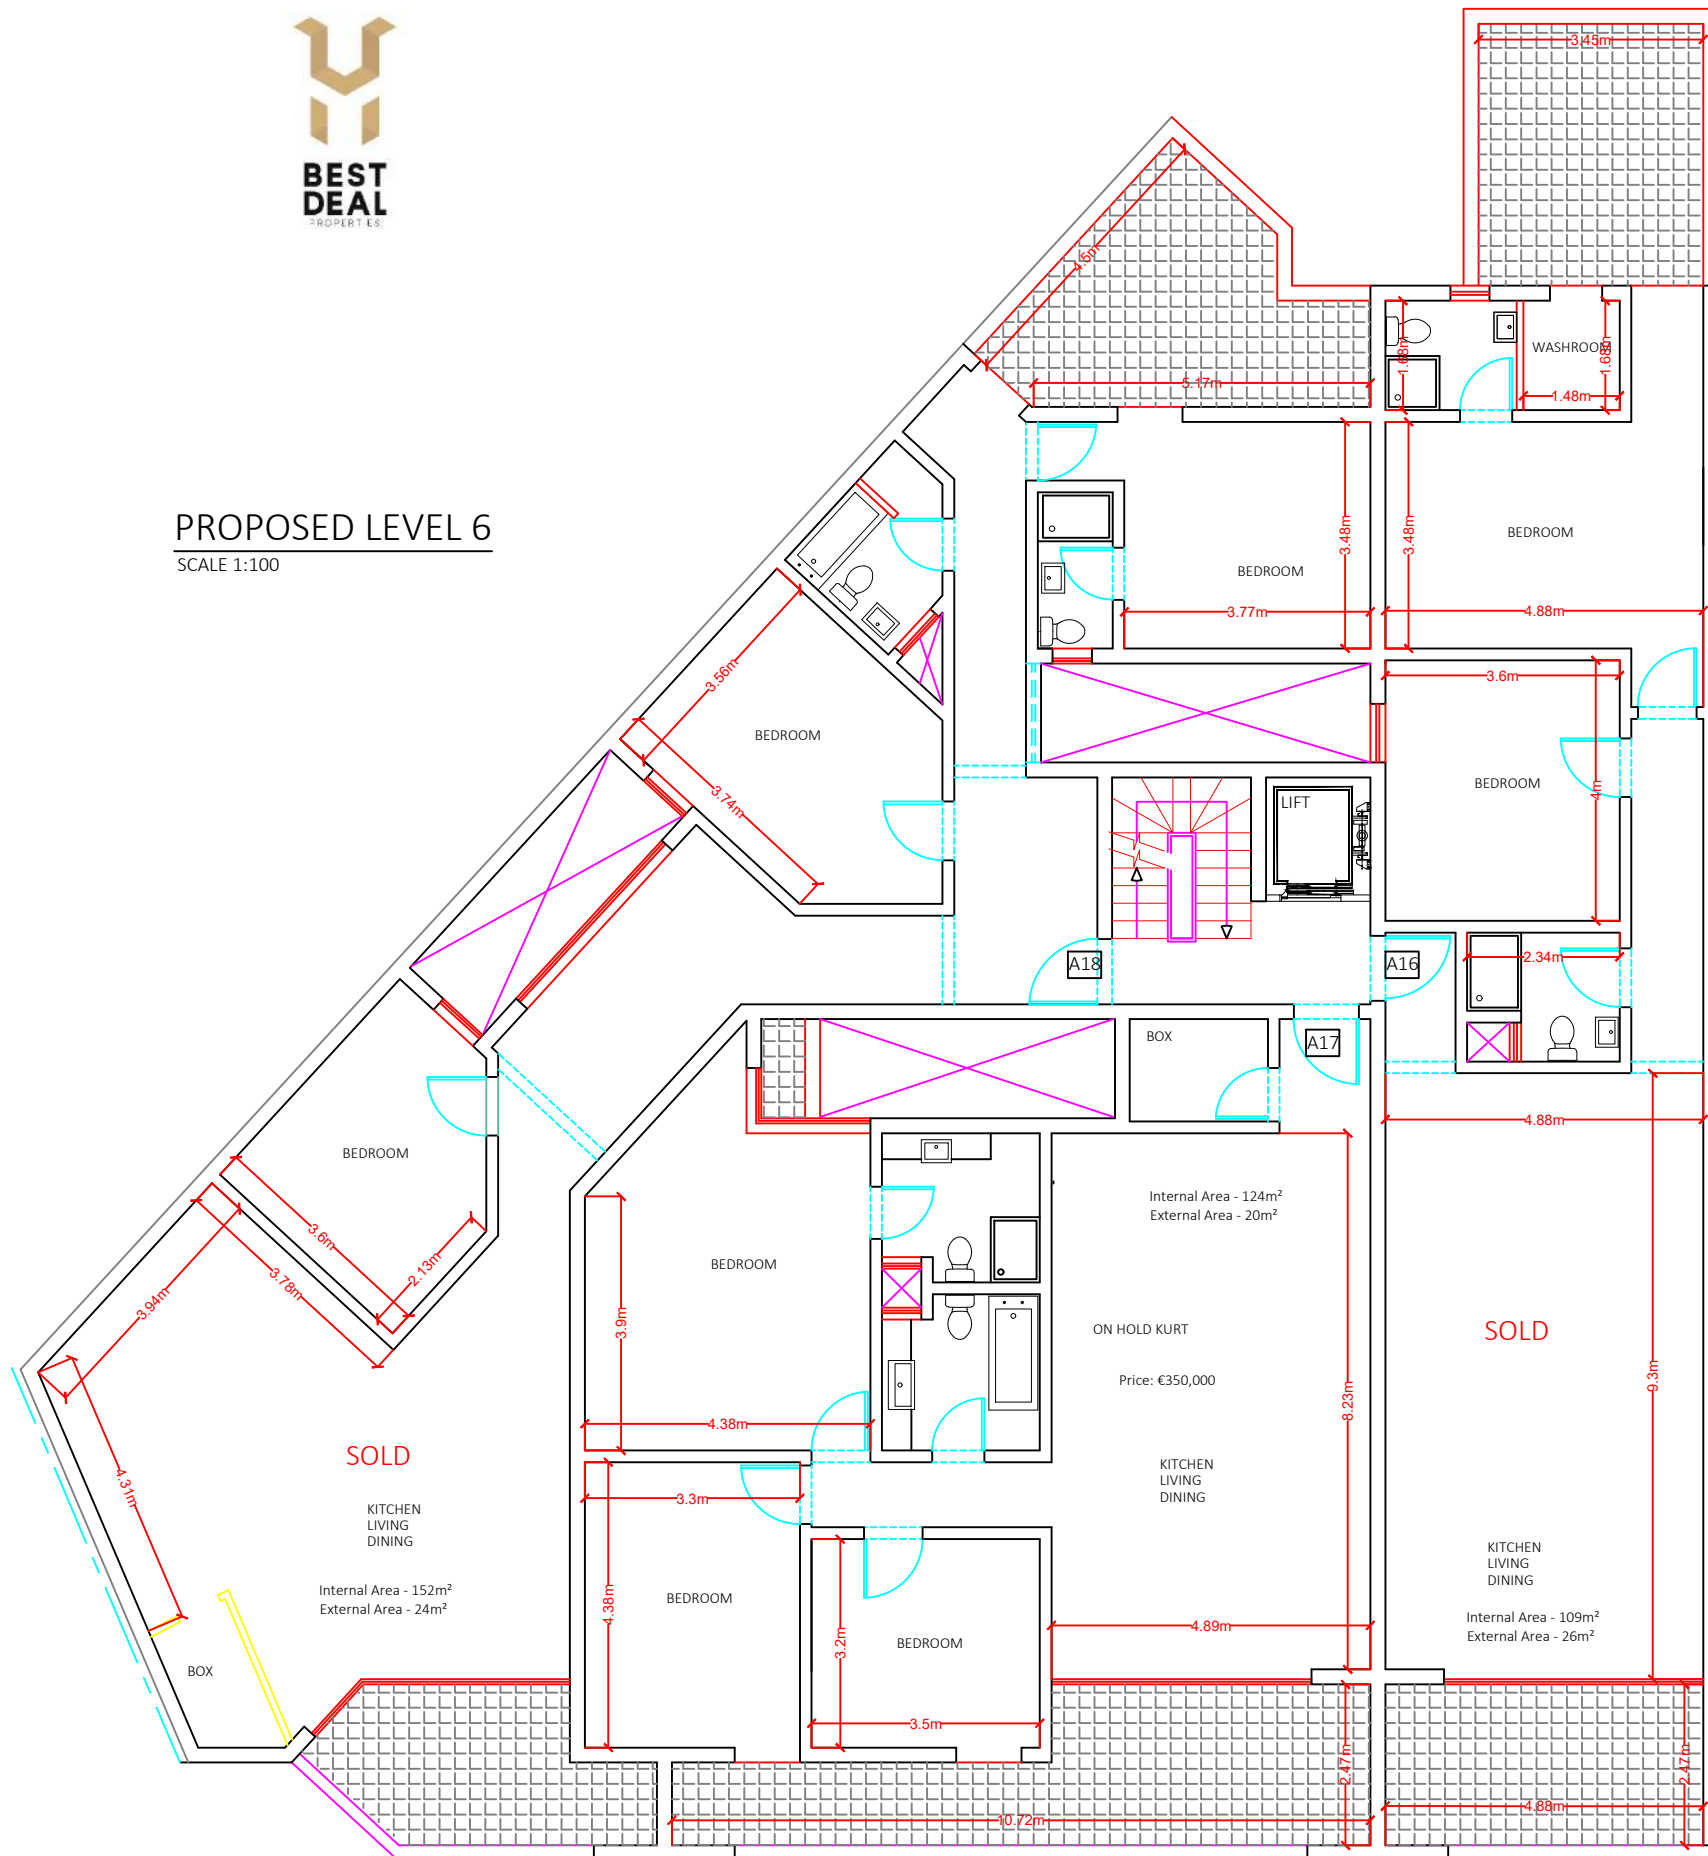

Scale 1:100