







PROPOSED LEVEL 0  
SCALE 1:100

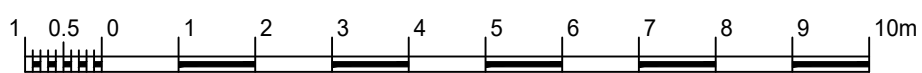

Scale 1:100

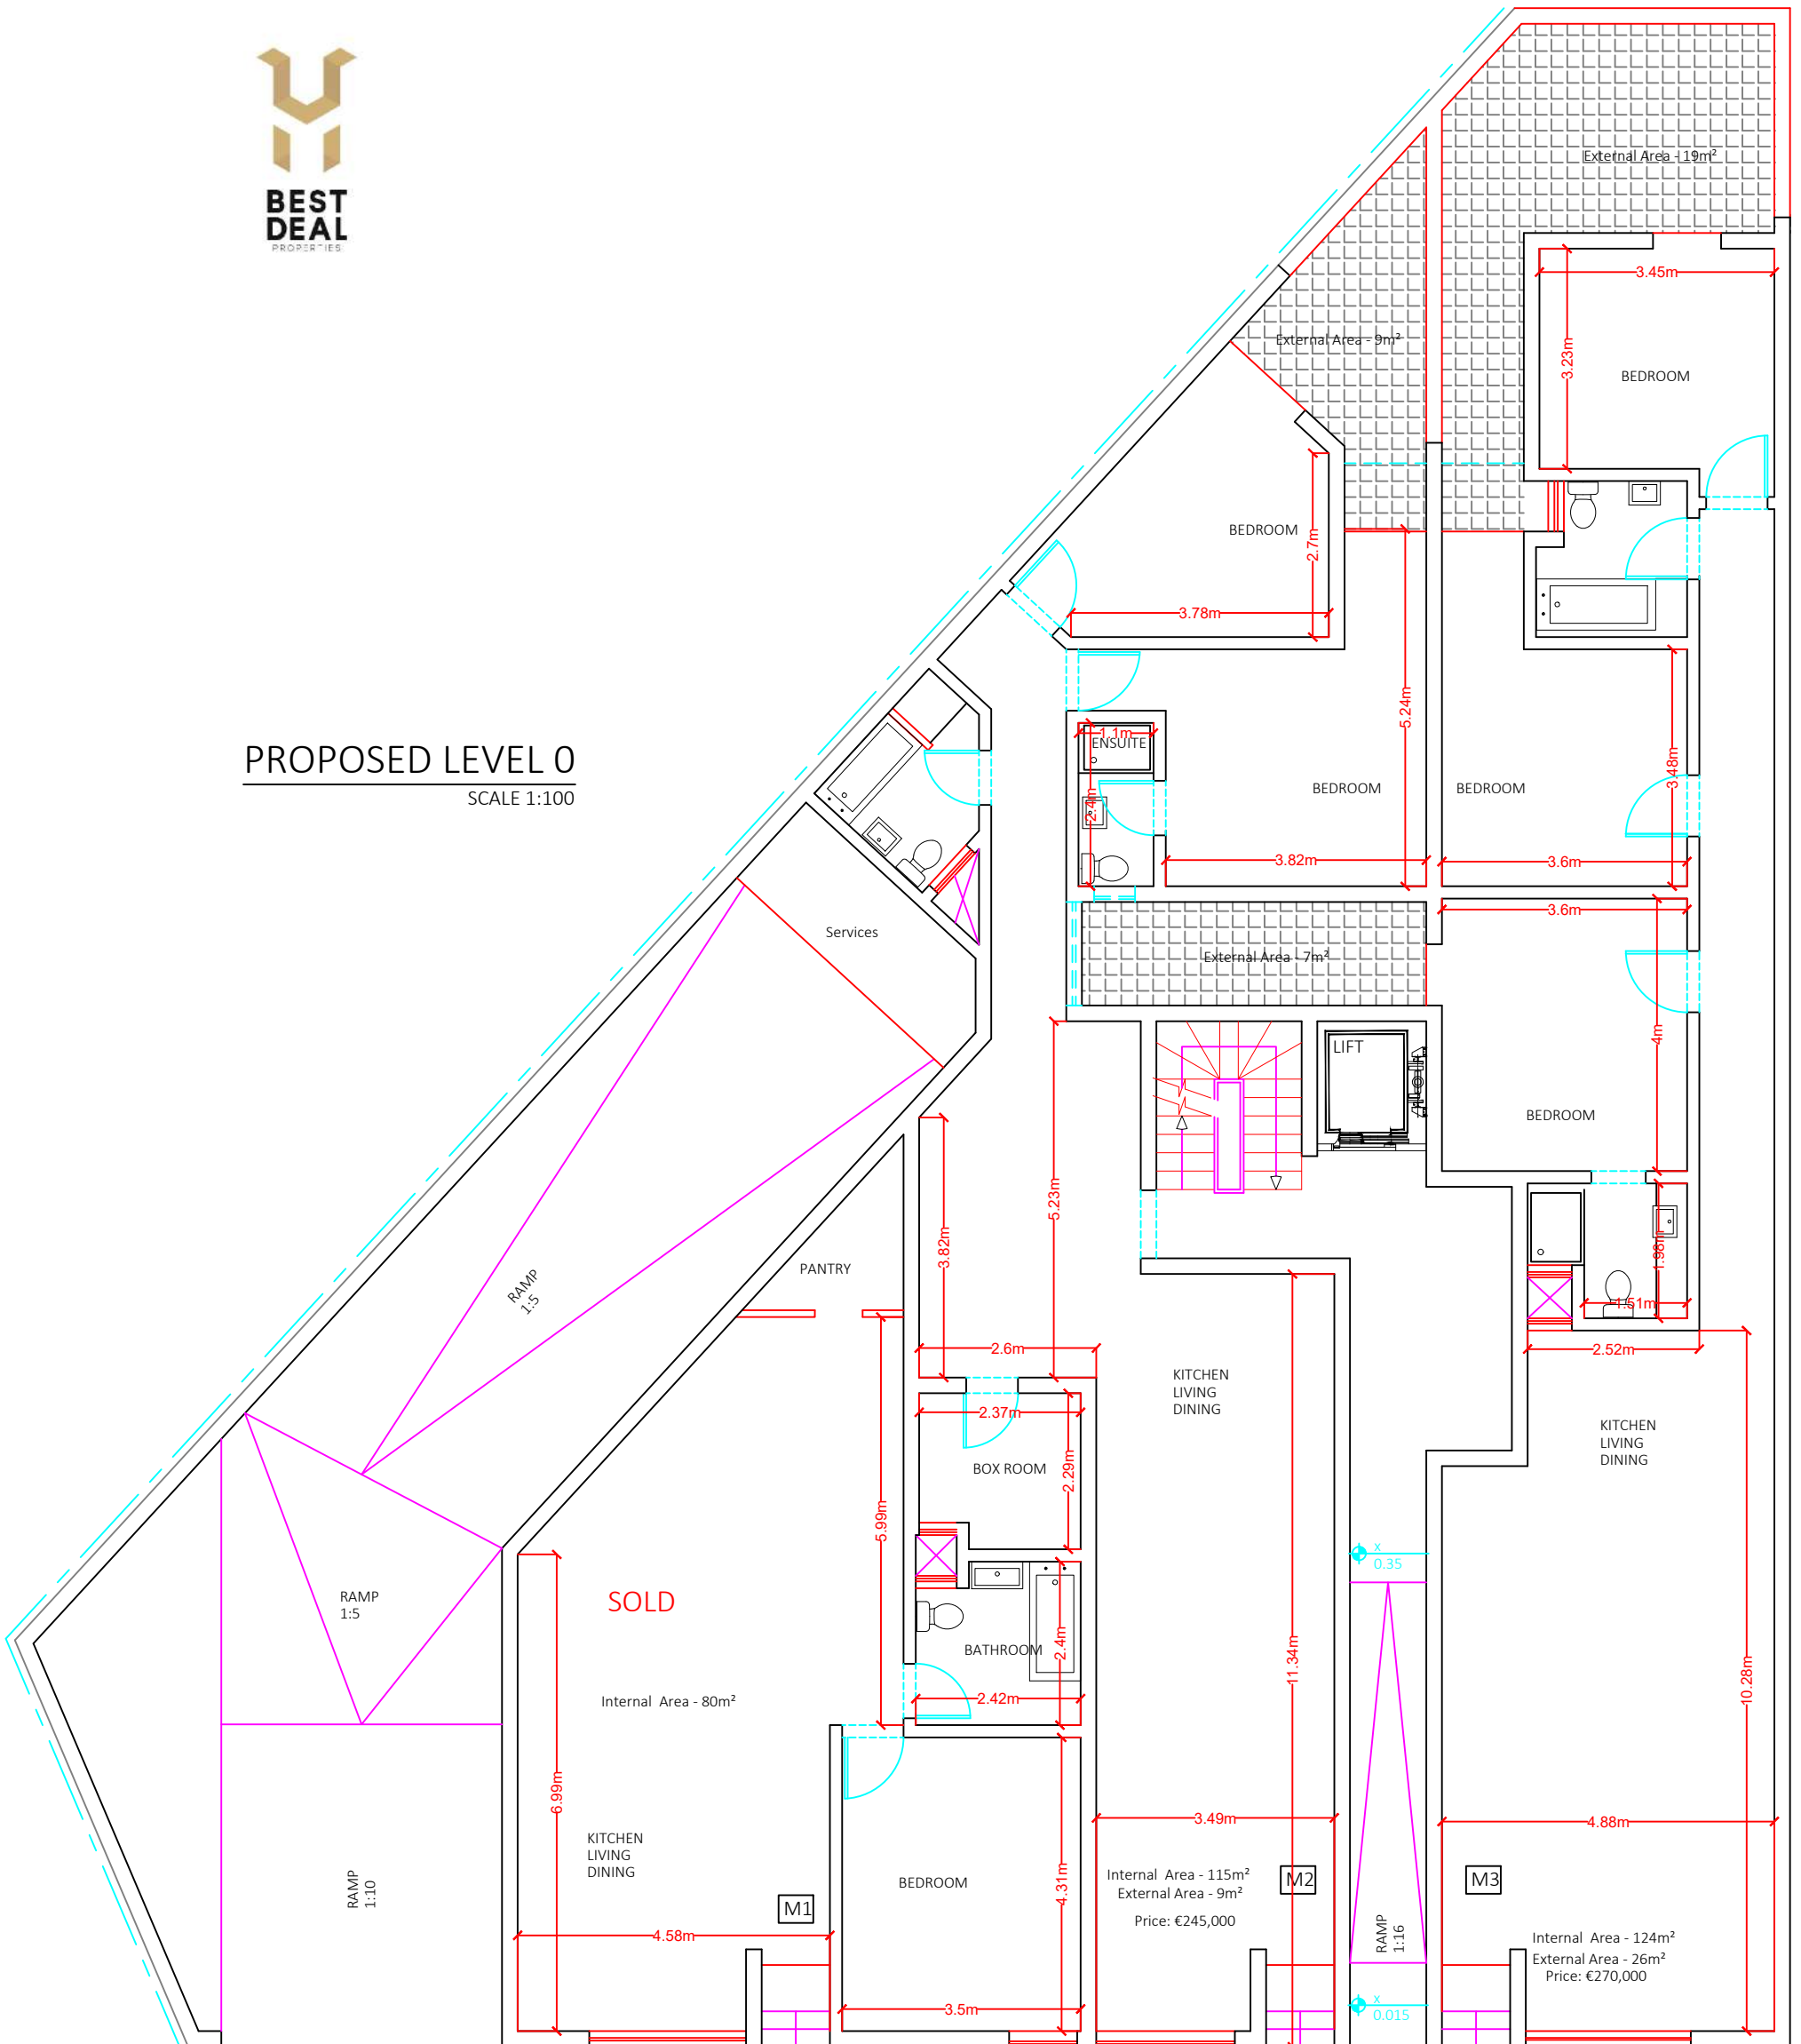

PROPOSED LEVEL 1  
SCALE 1:100

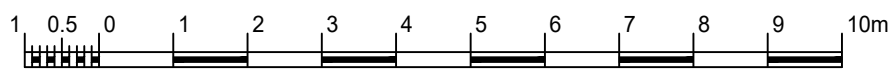
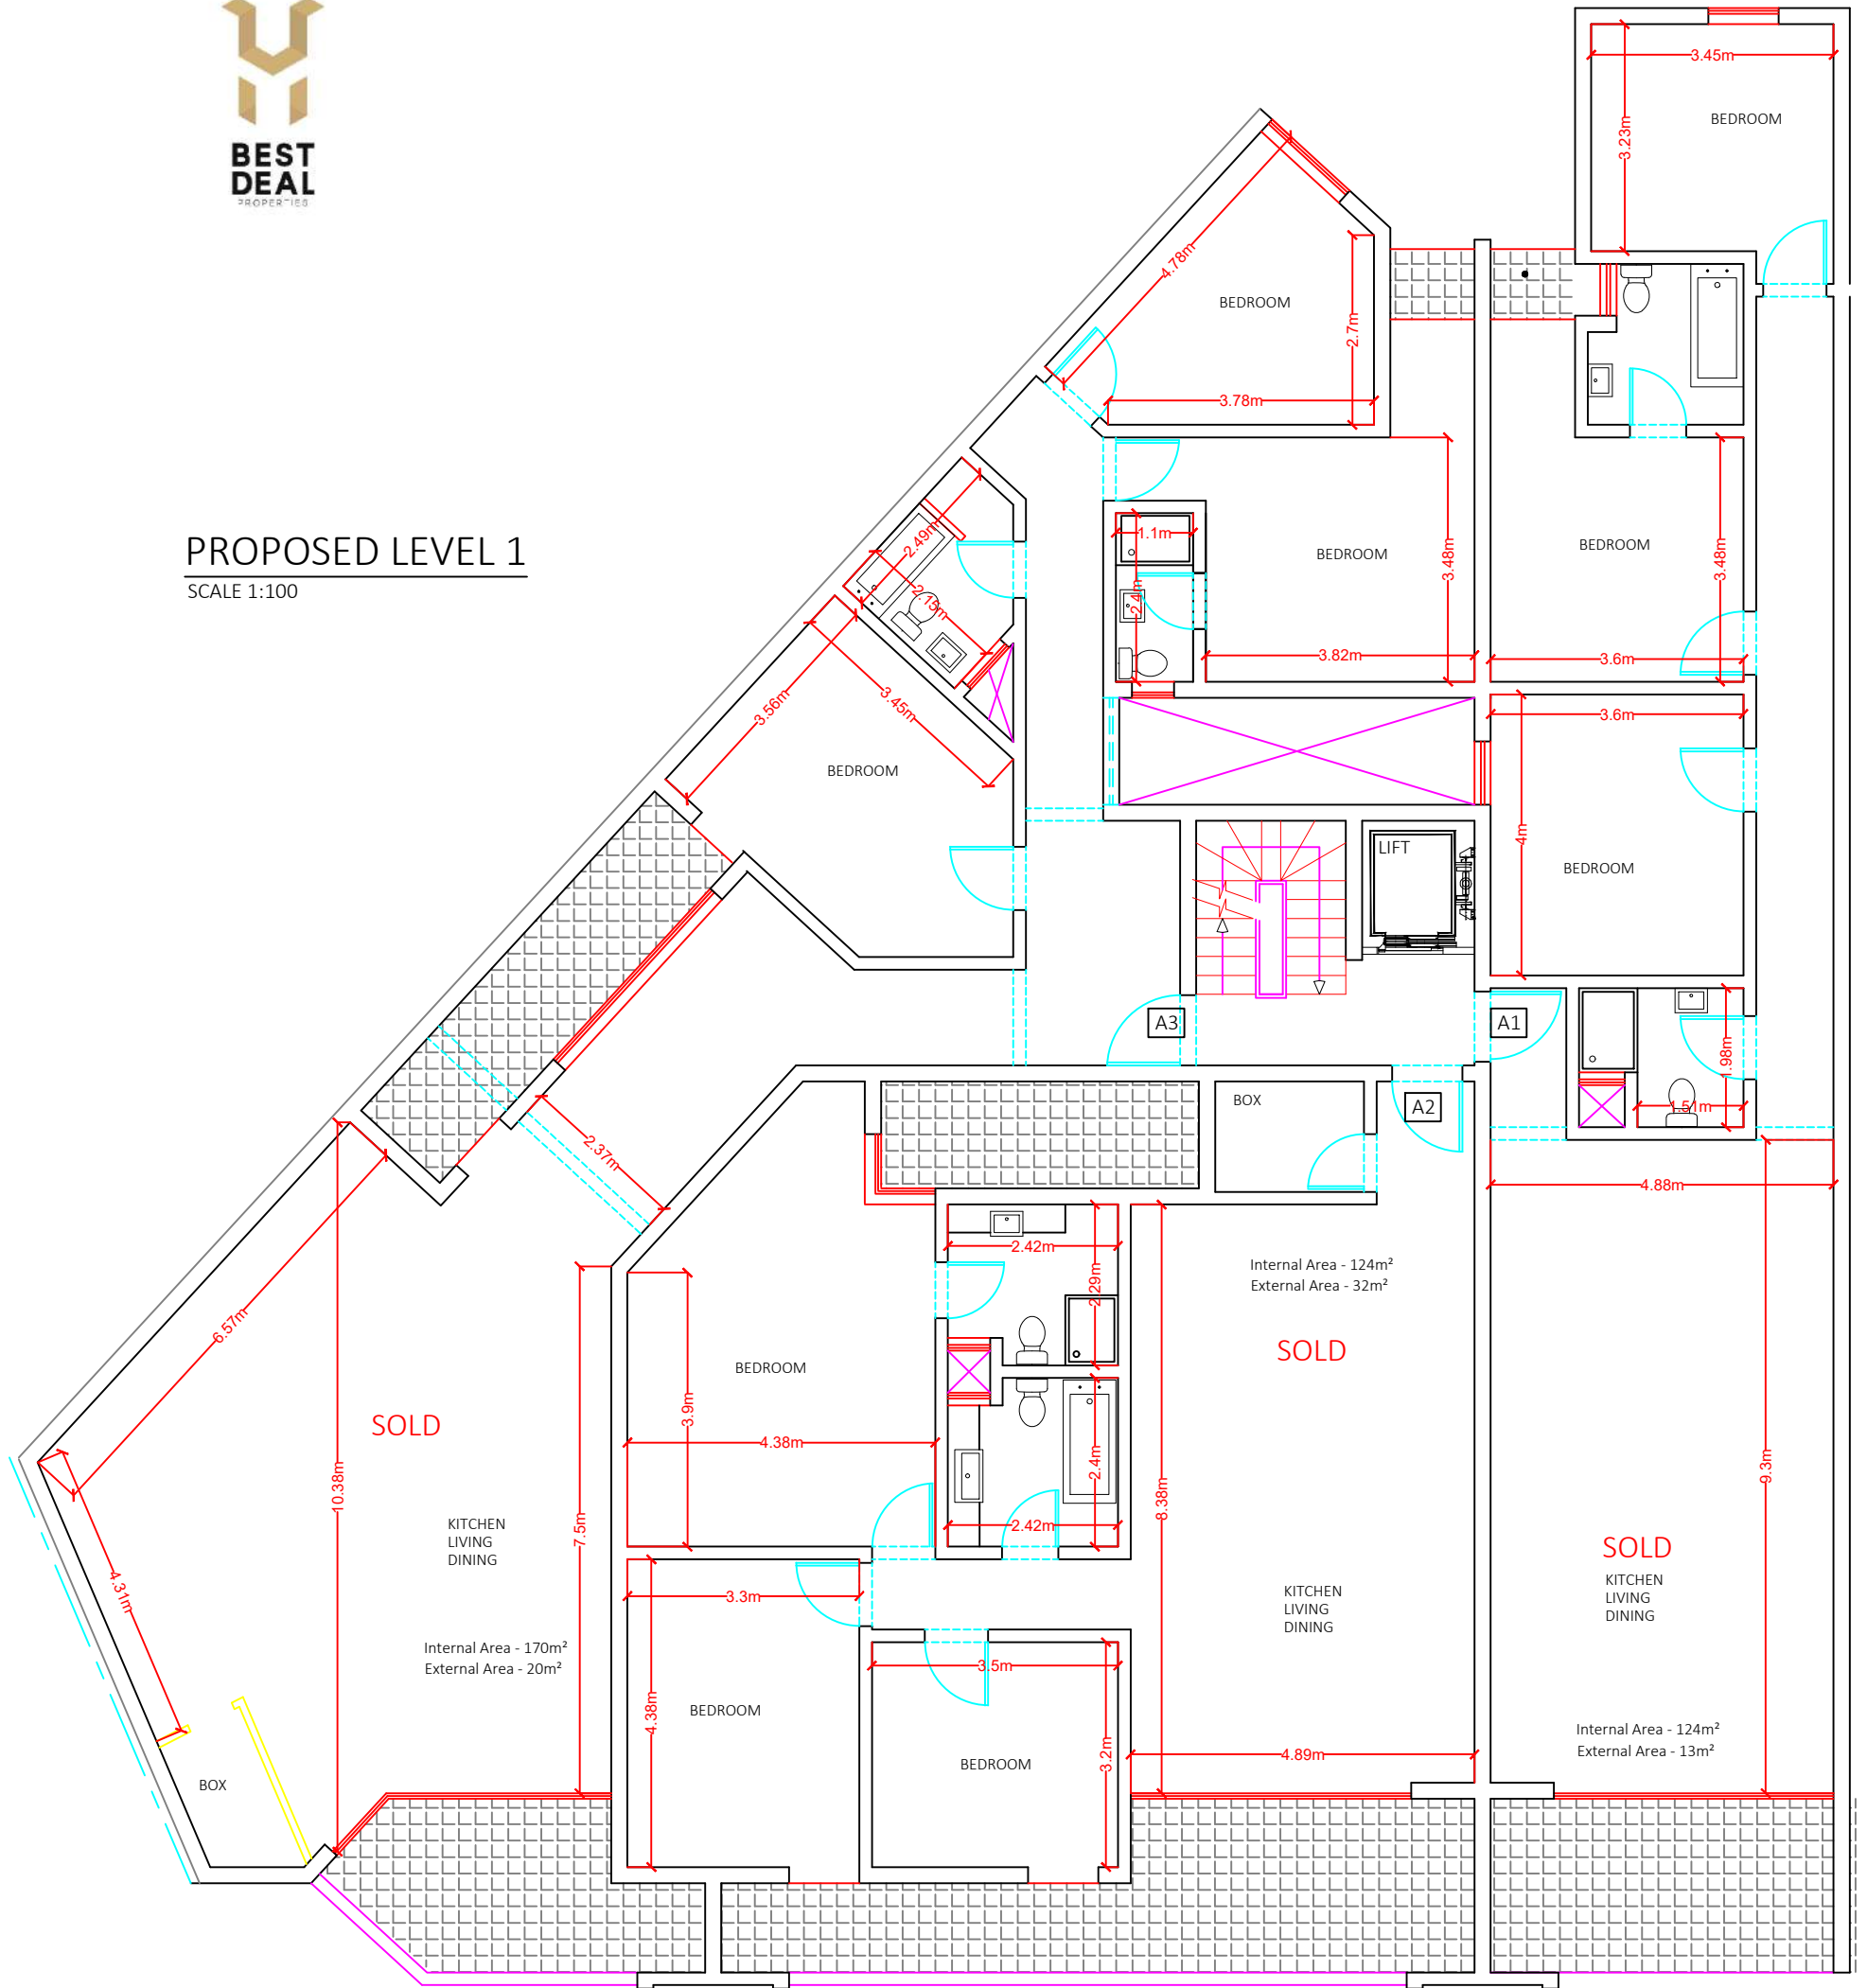


Scale 1:100



### PROPOSED LEVEL 2


SCALE 1:100

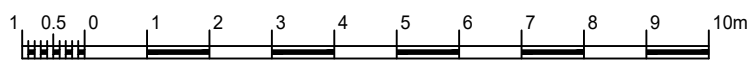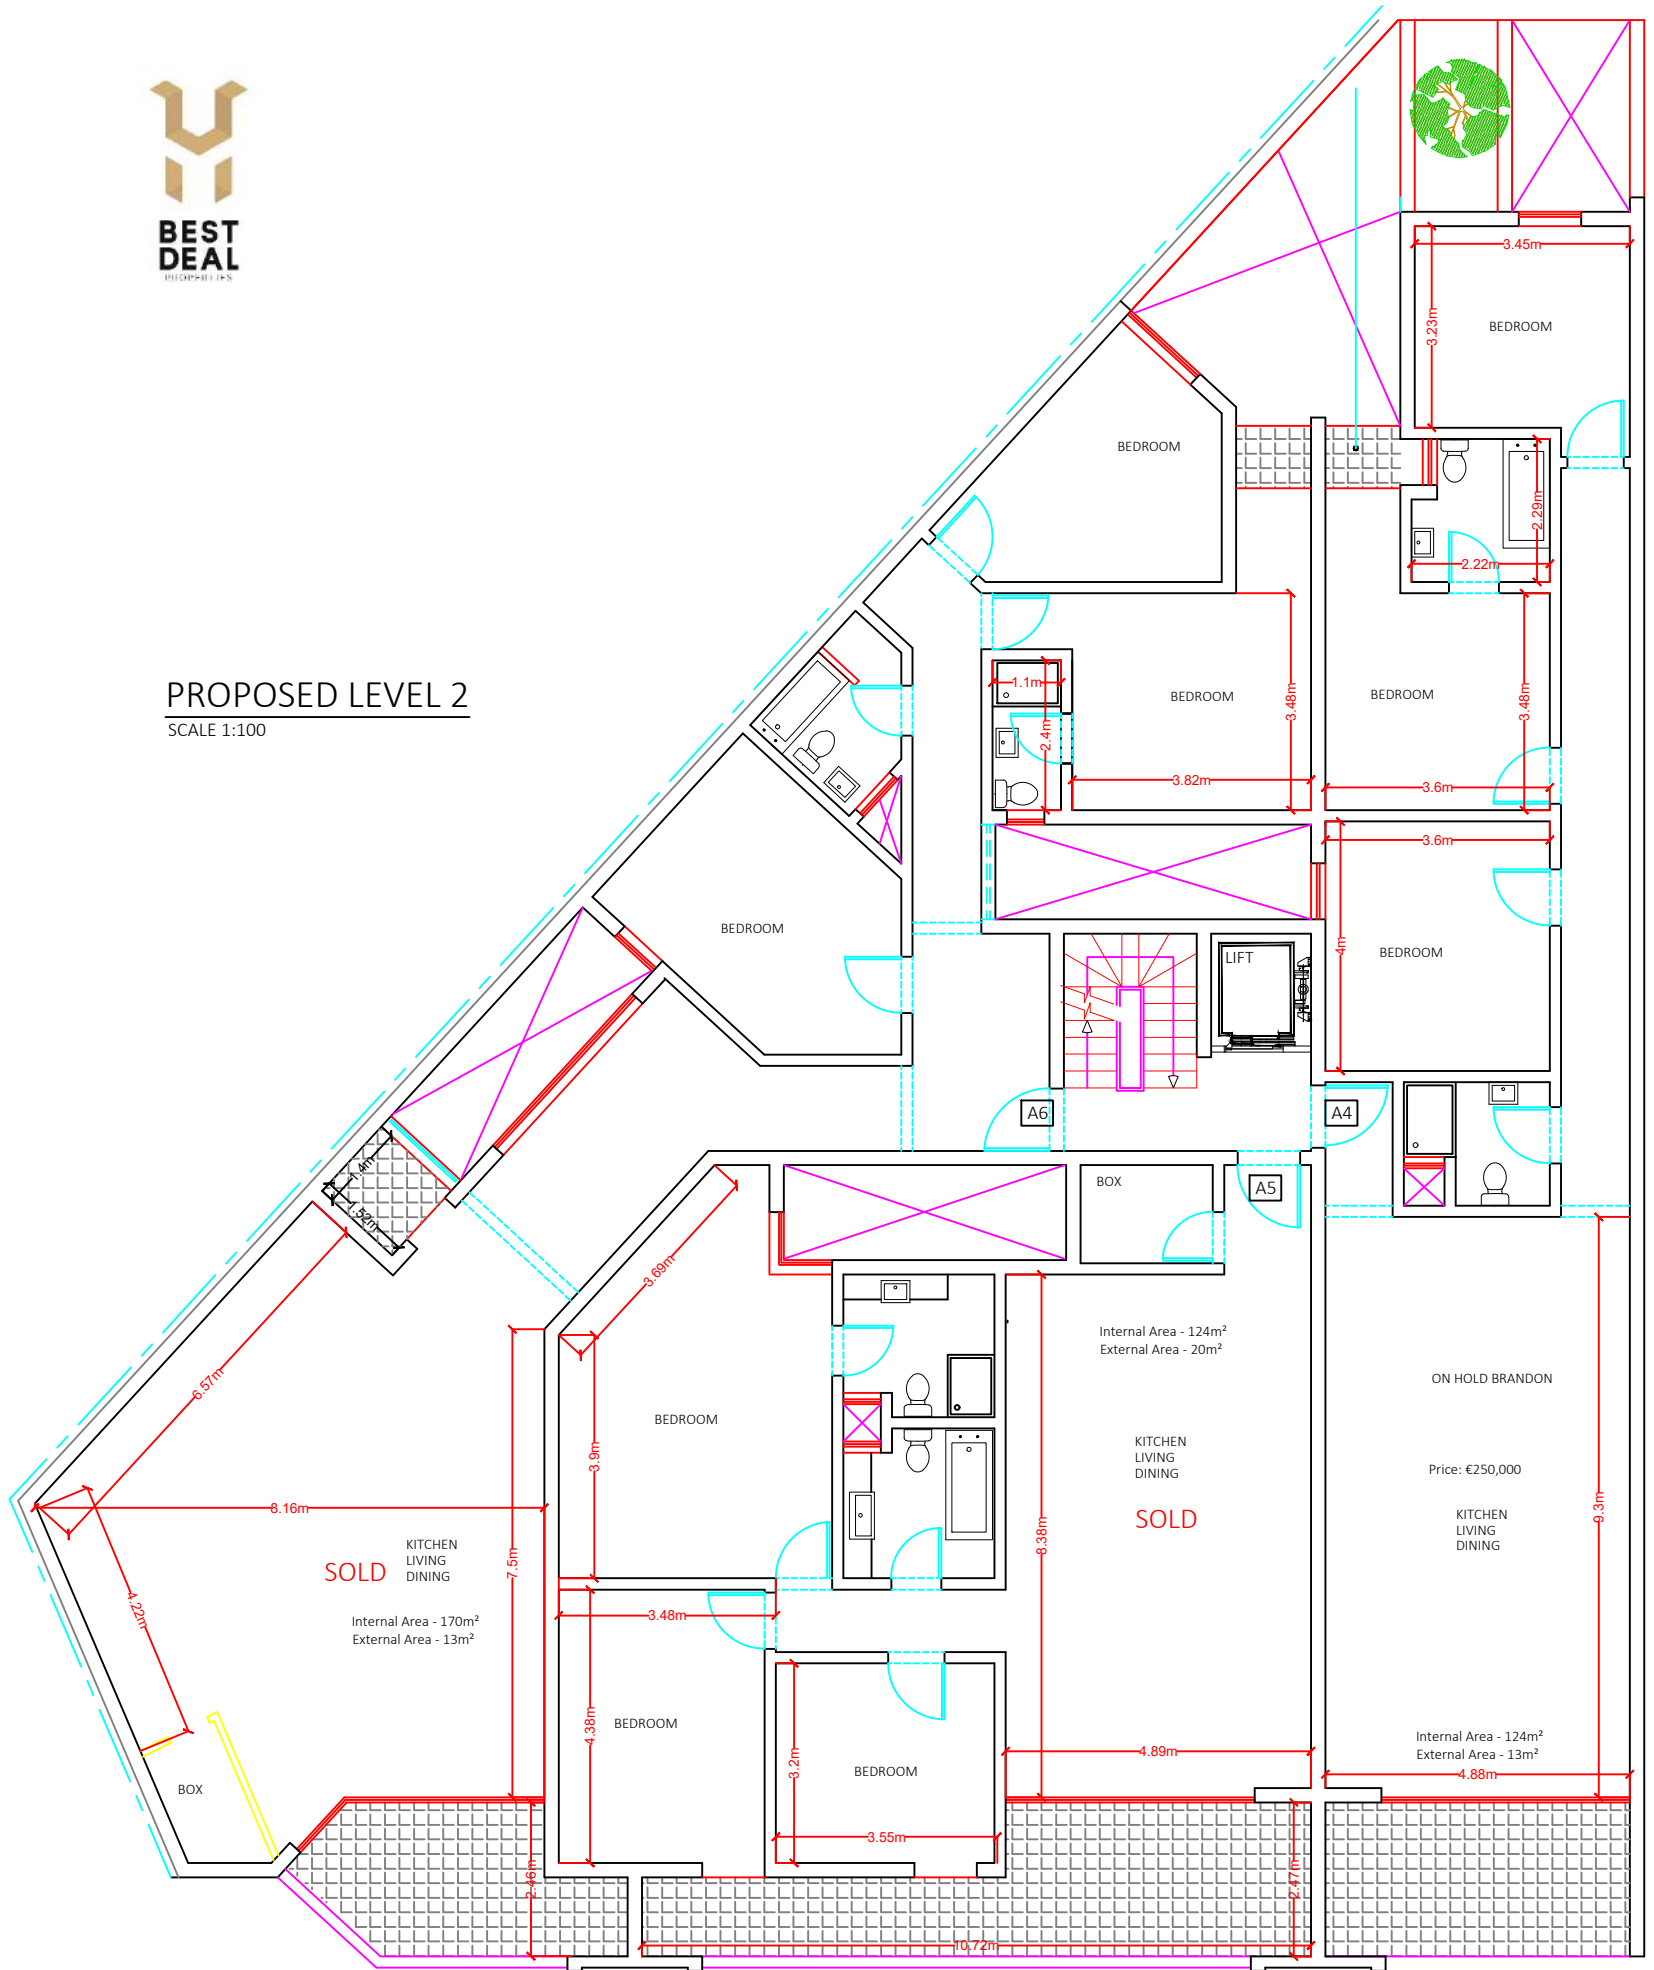

Scale 1:100




**PROPOSED LEVEL 3**  
SCALE 1:100

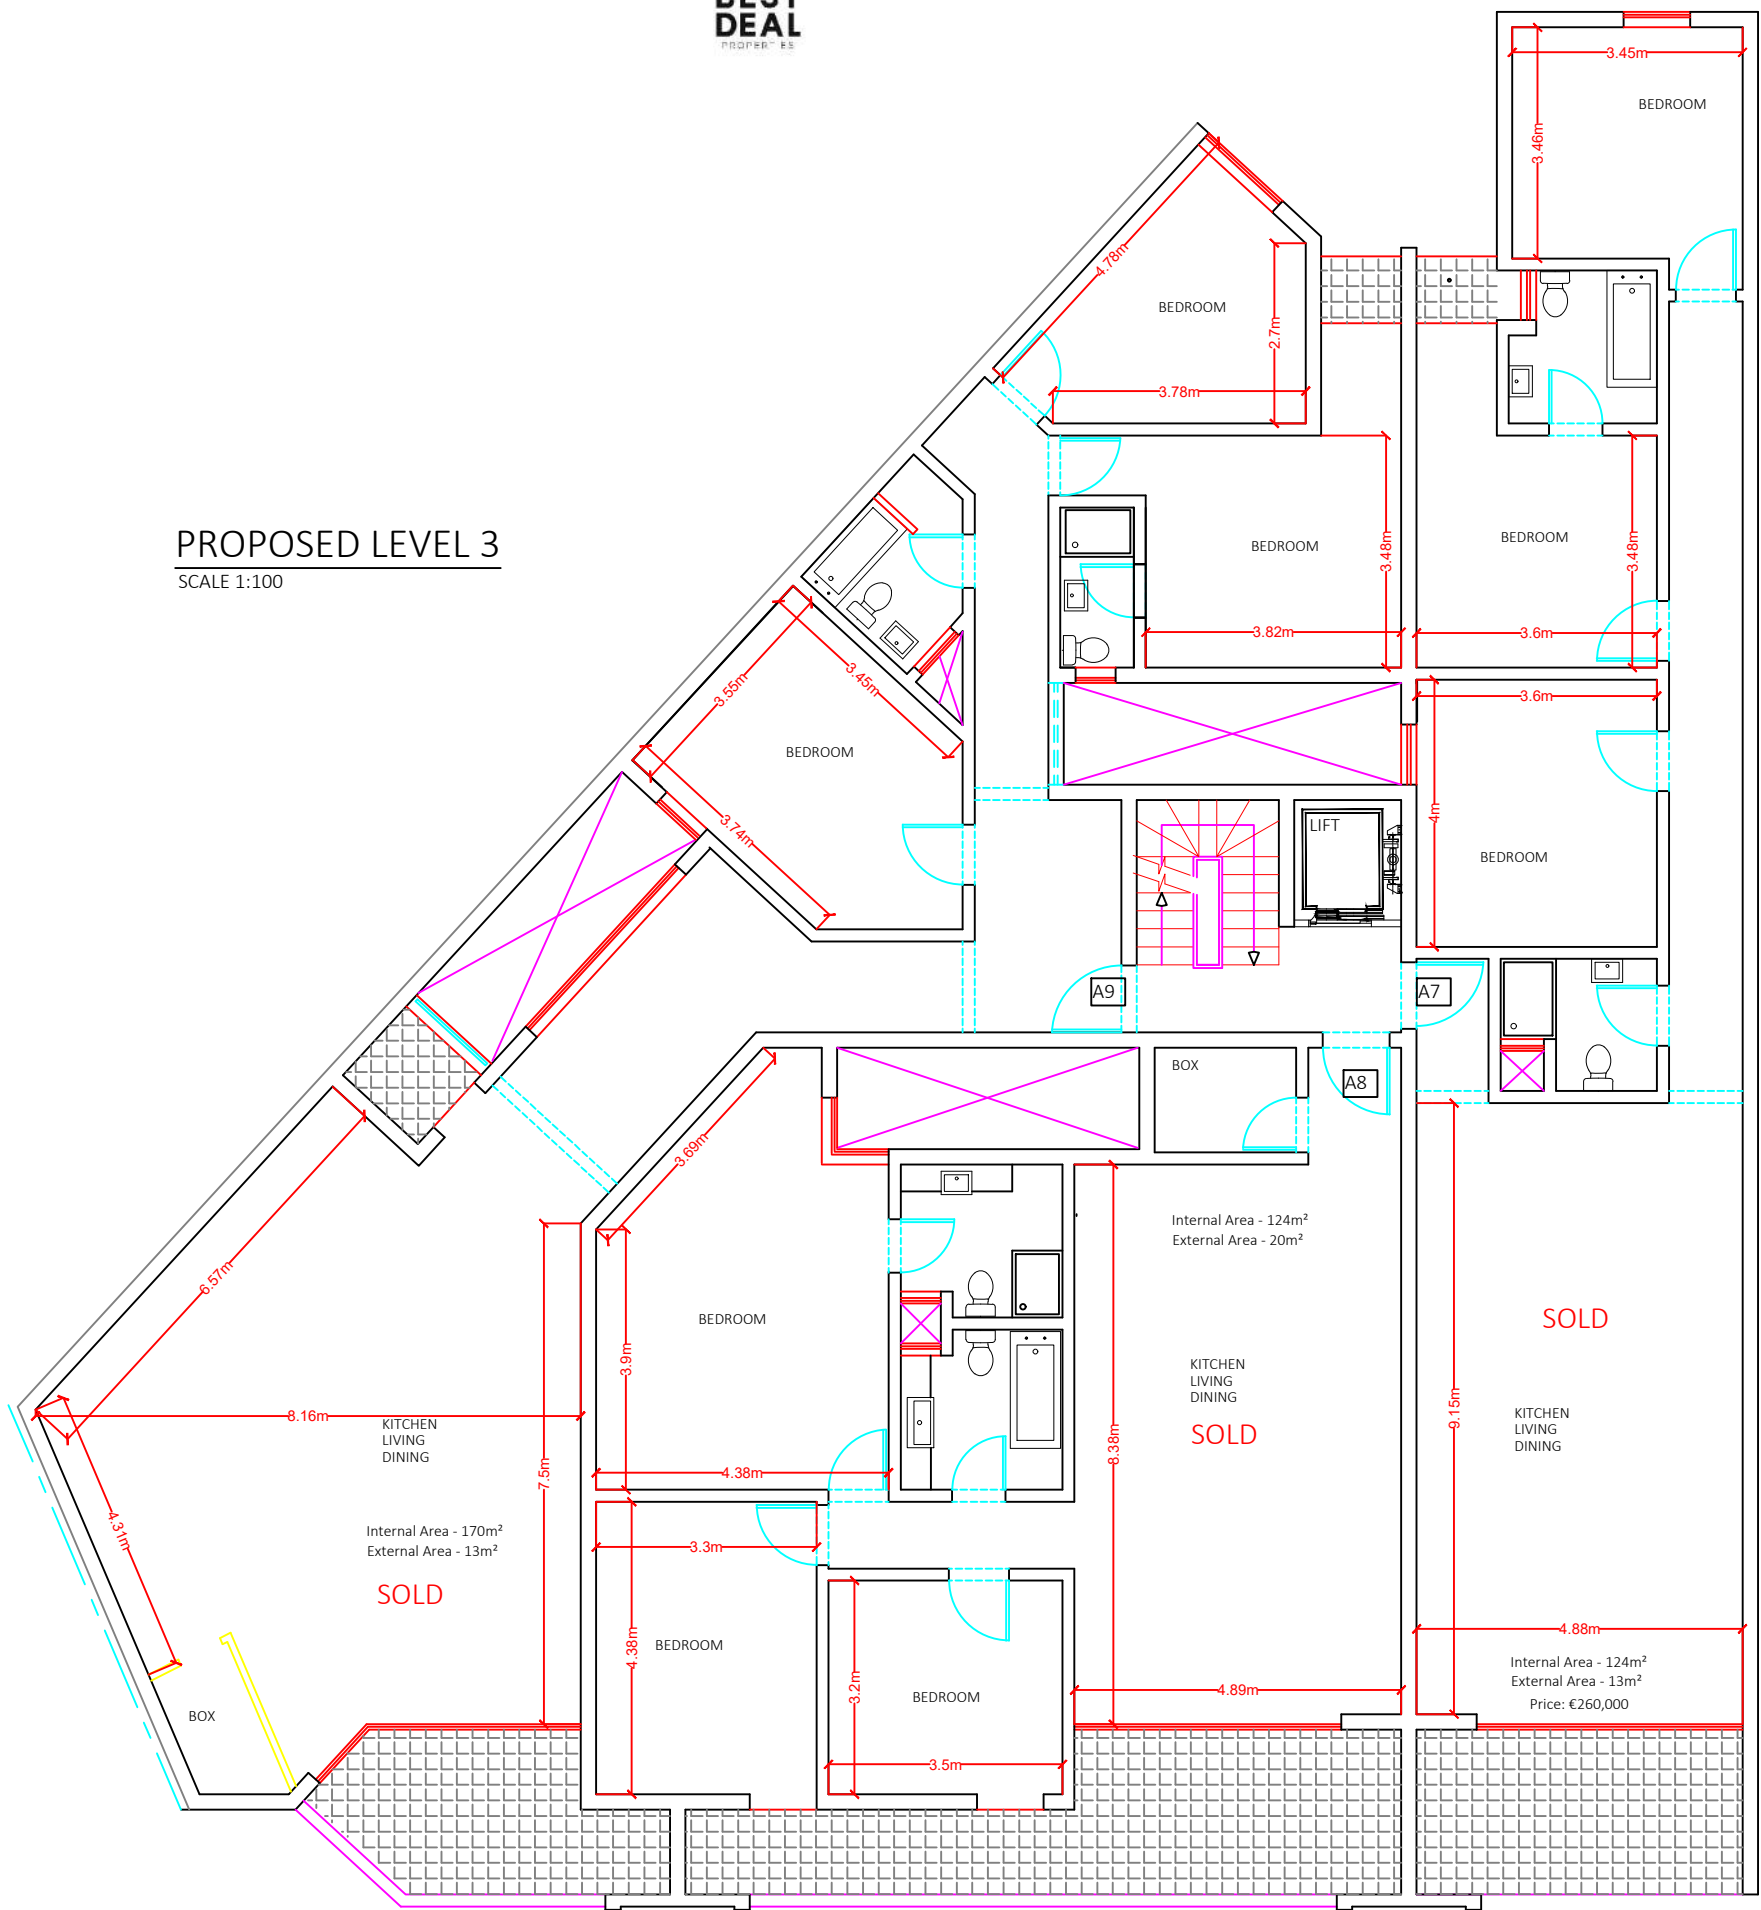

Scale 1:100



**PROPOSED LEVEL 4**  
SCALE 1:100

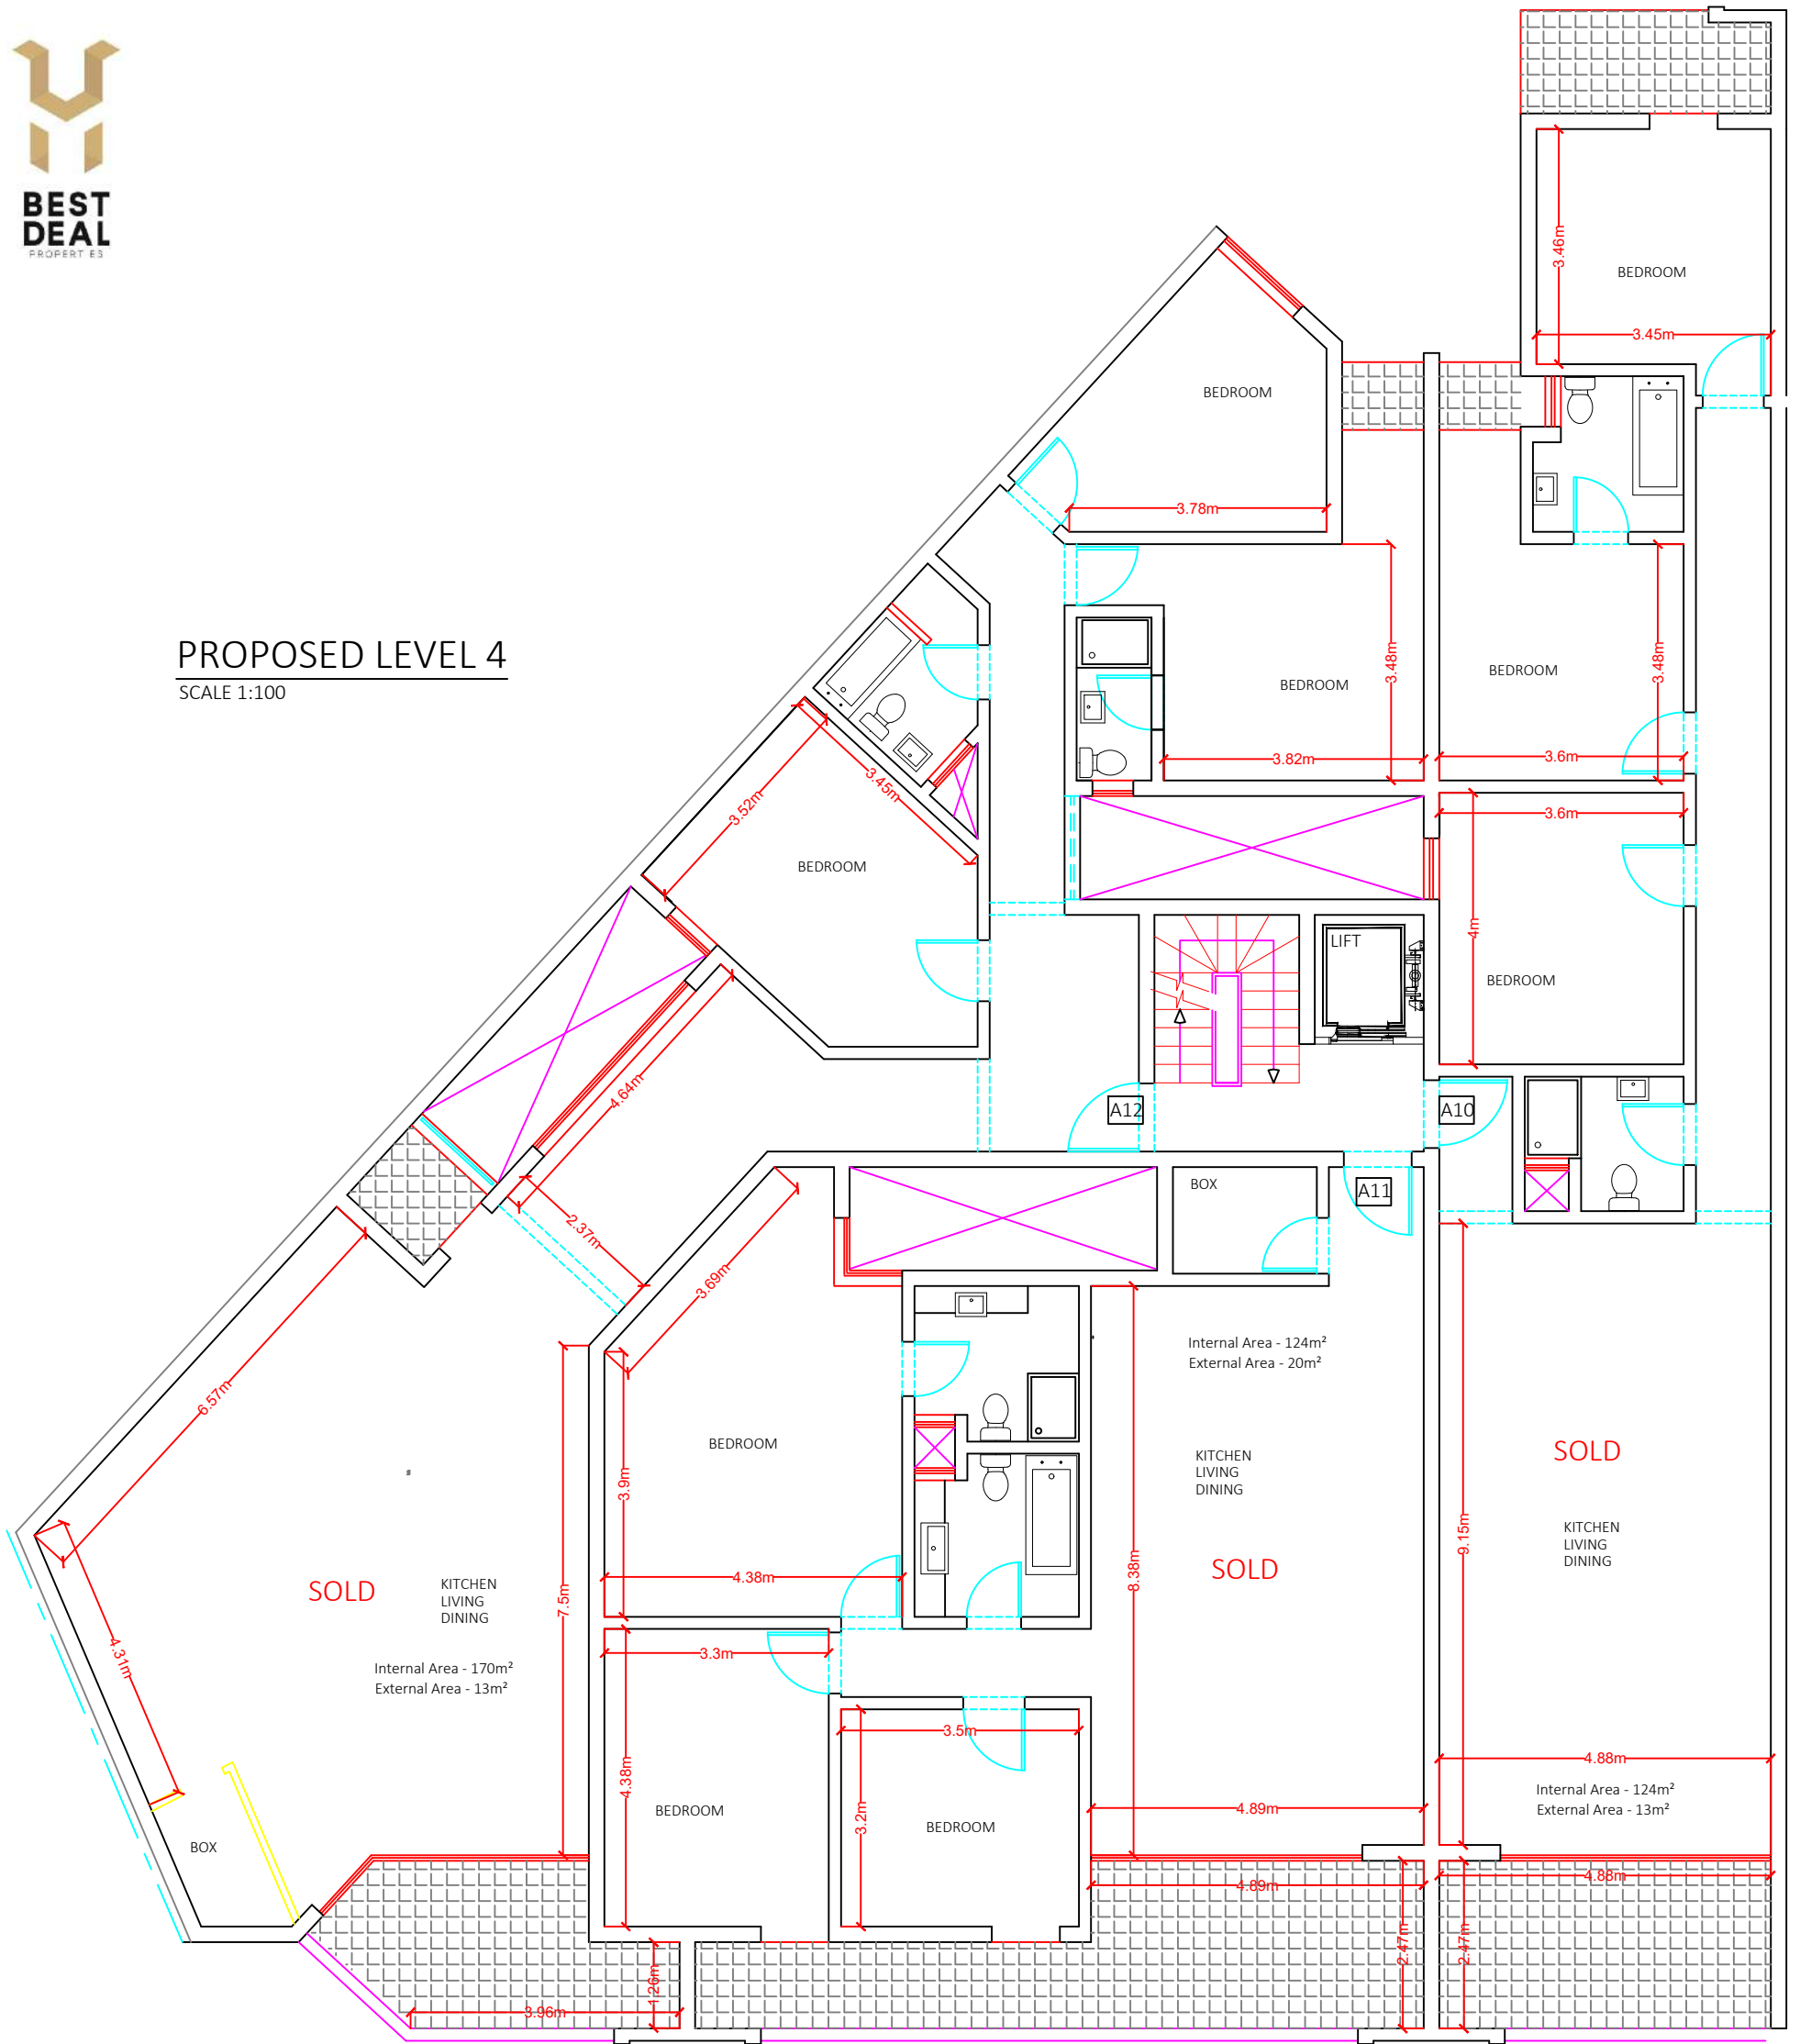

Scale 1:100




PROPOSED LEVEL 5  
SCALE 1:100

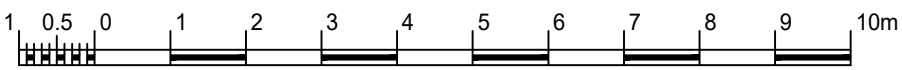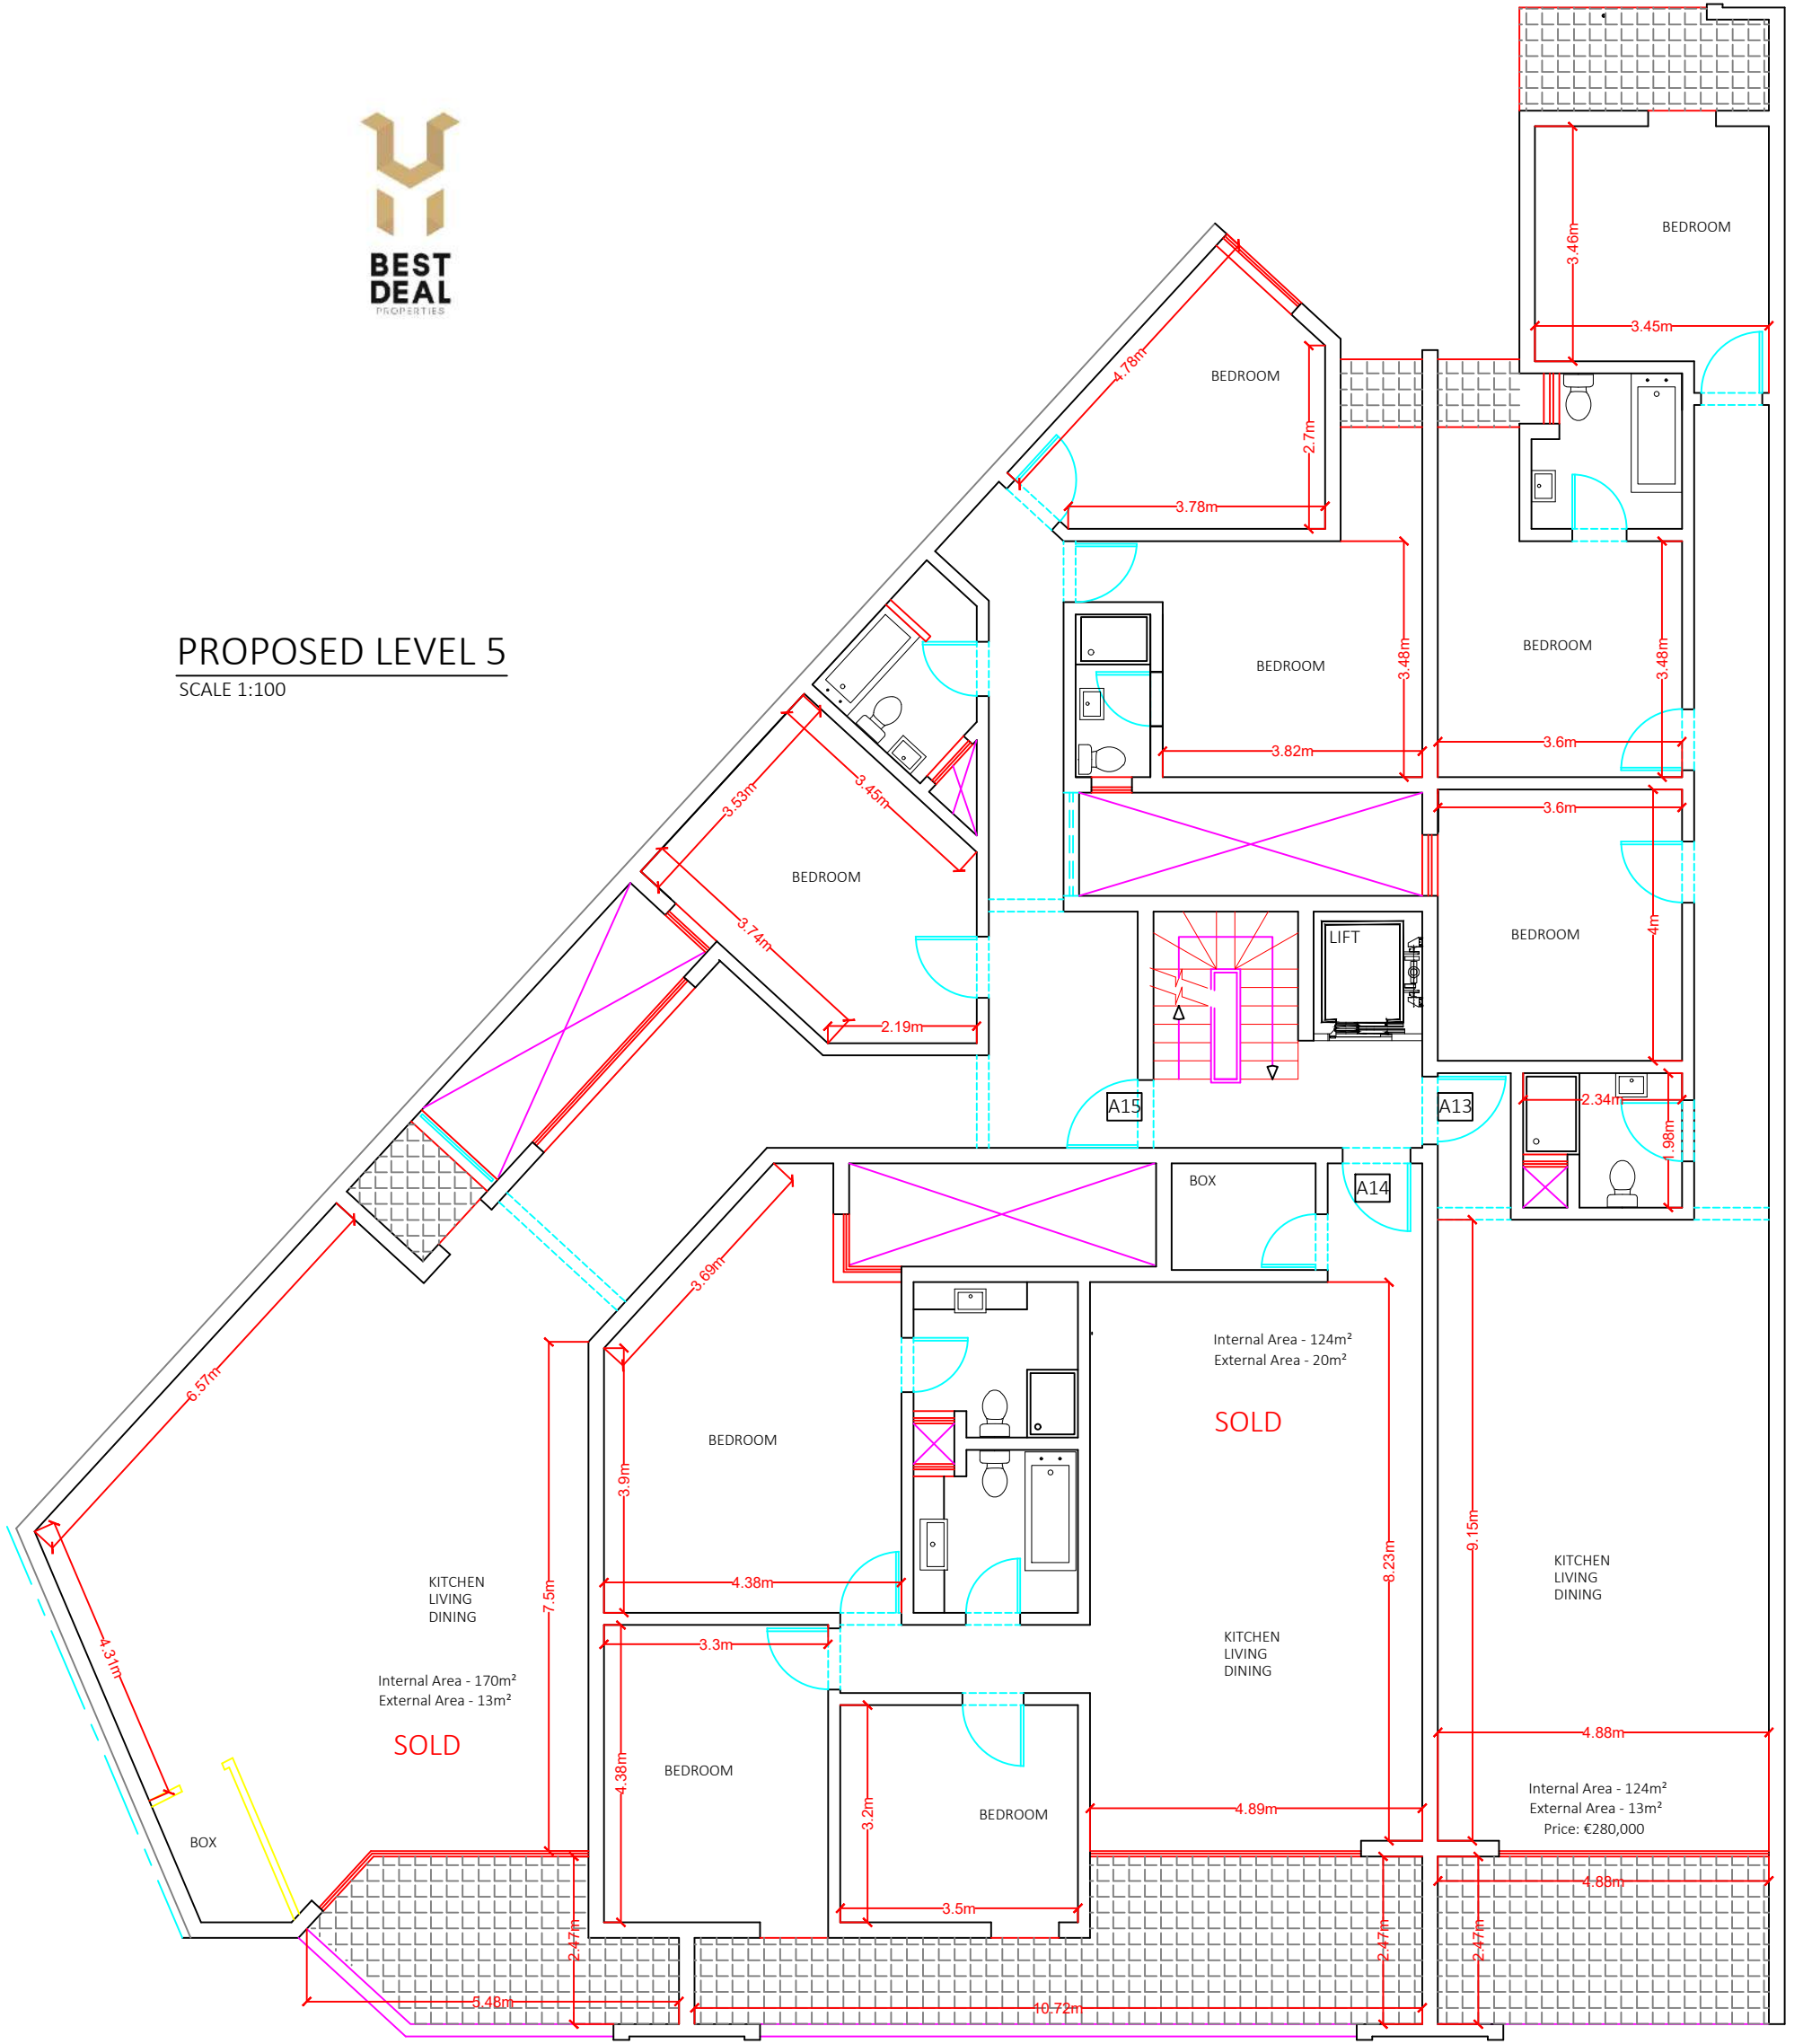

Scale 1:100



**PROPOSED LEVEL 6**  
SCALE 1:100

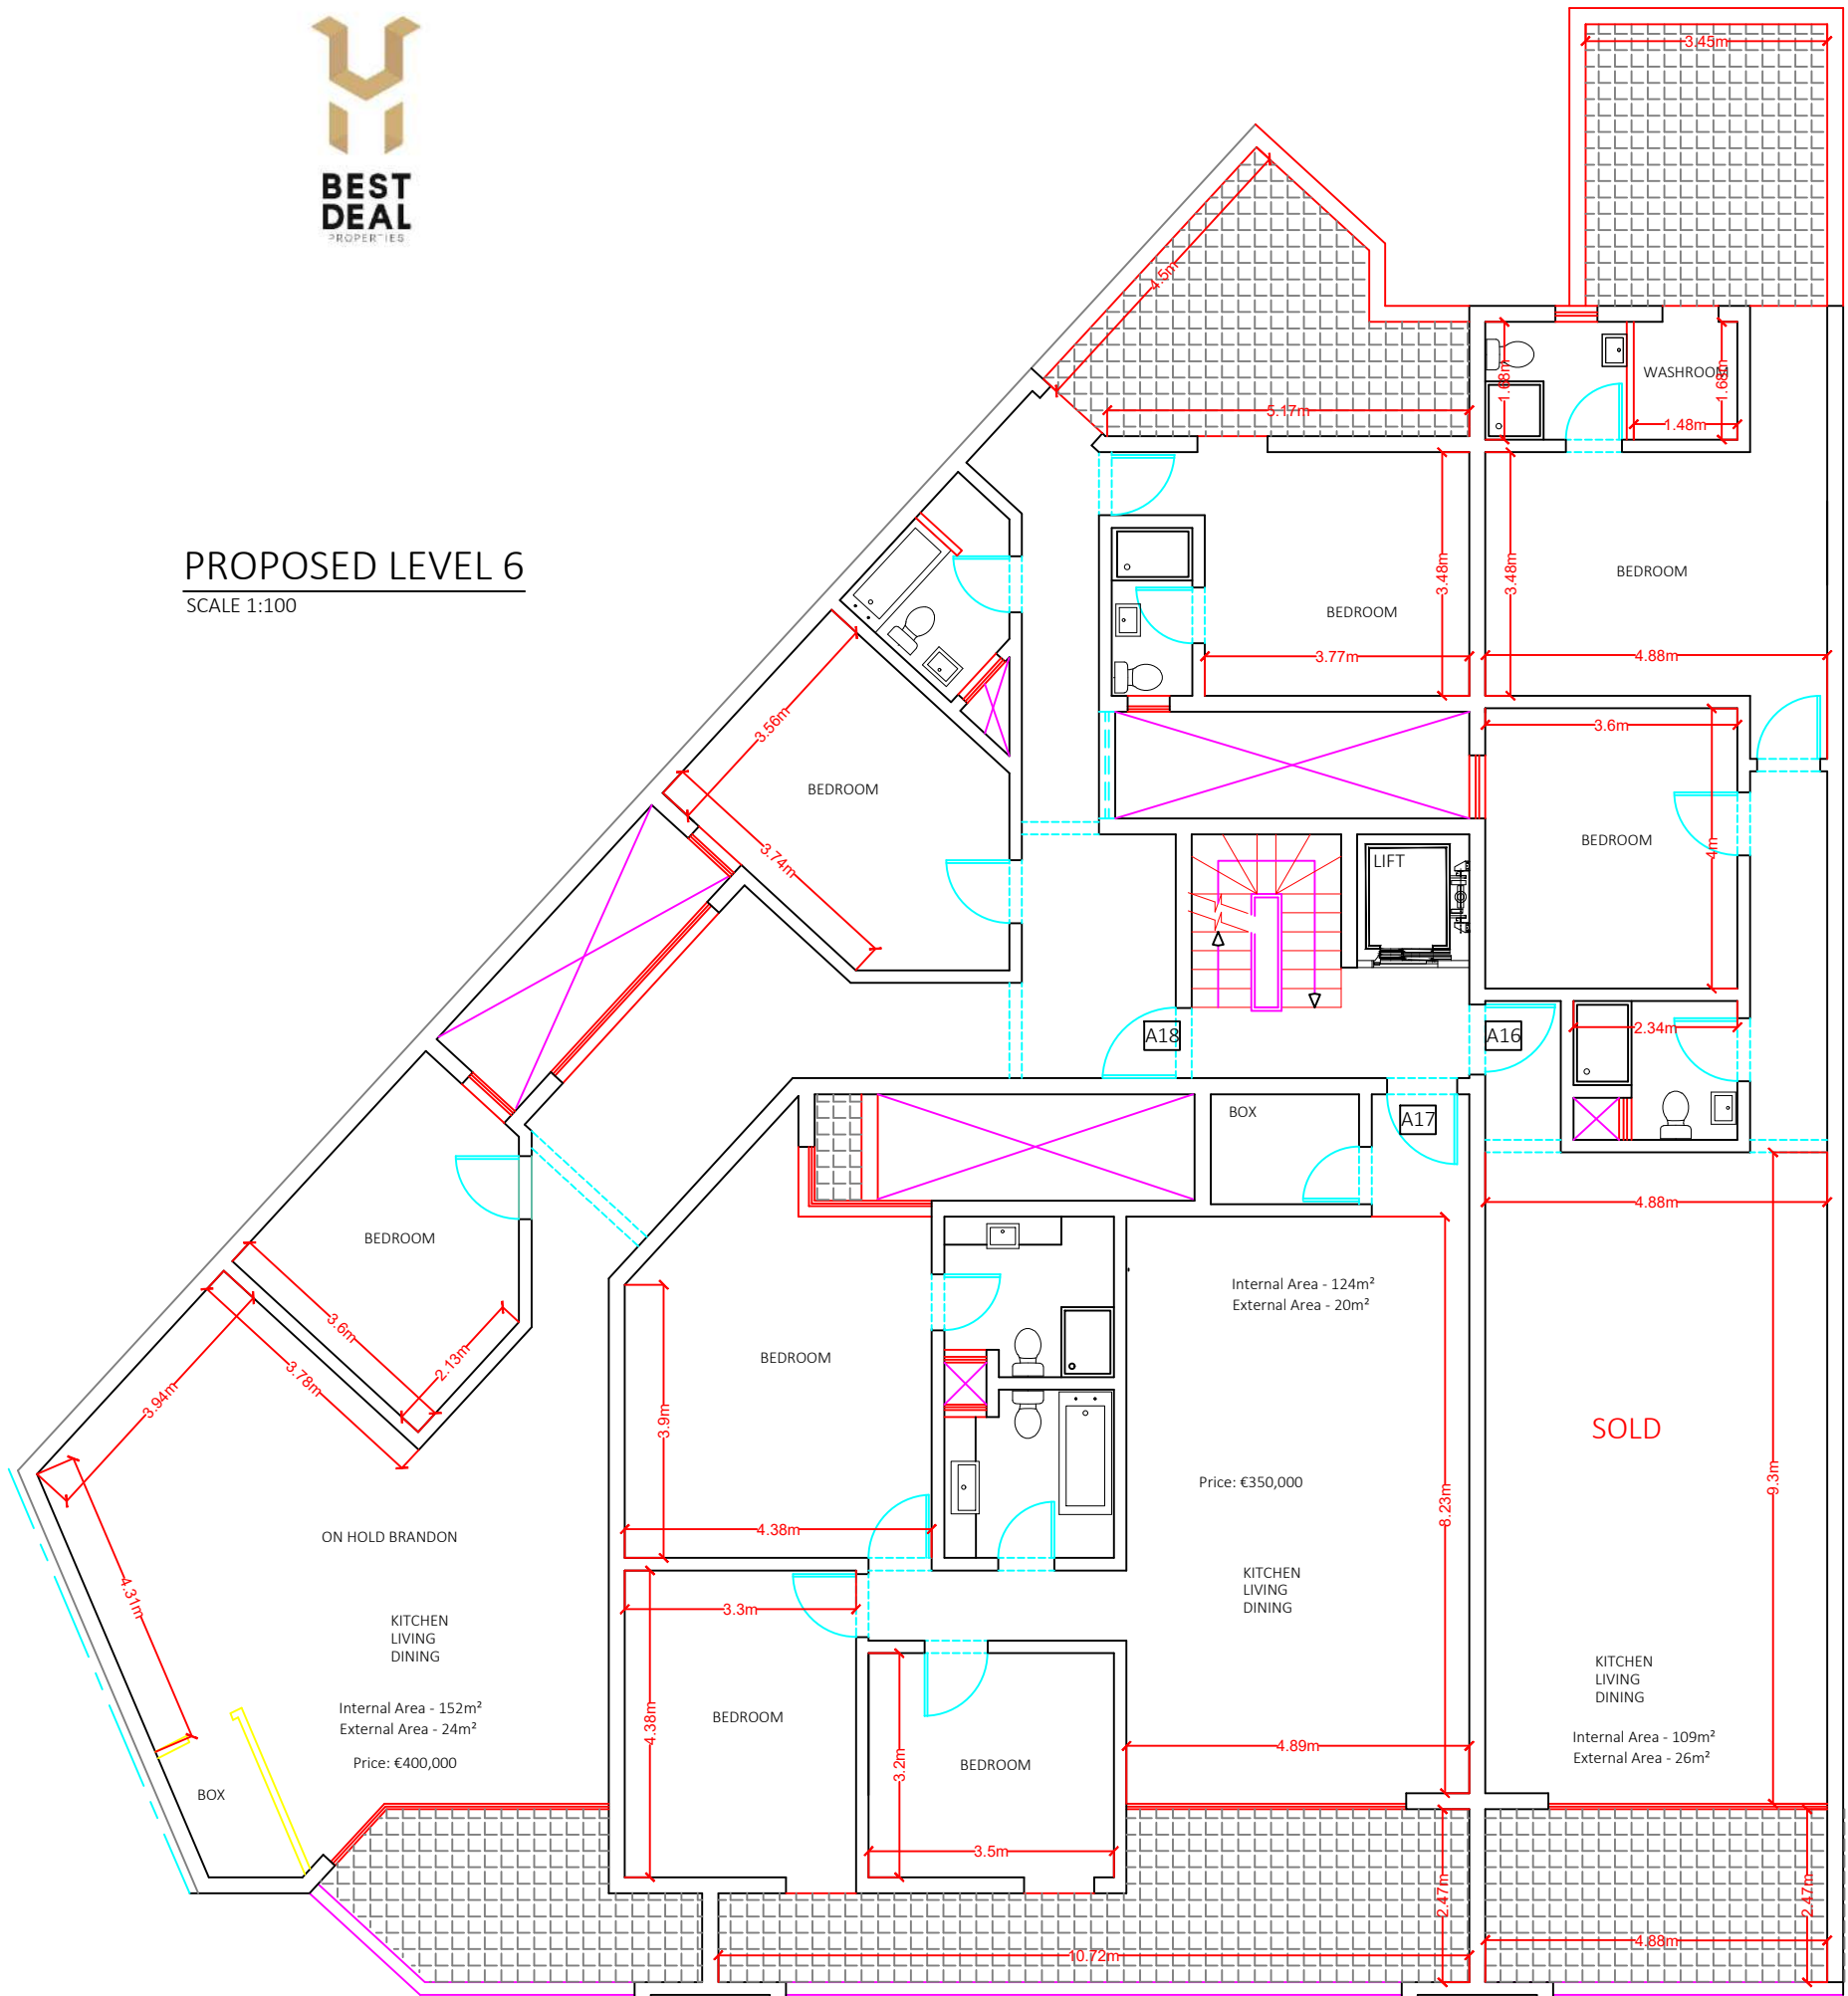

Scale 1:100