



Scale 1:100

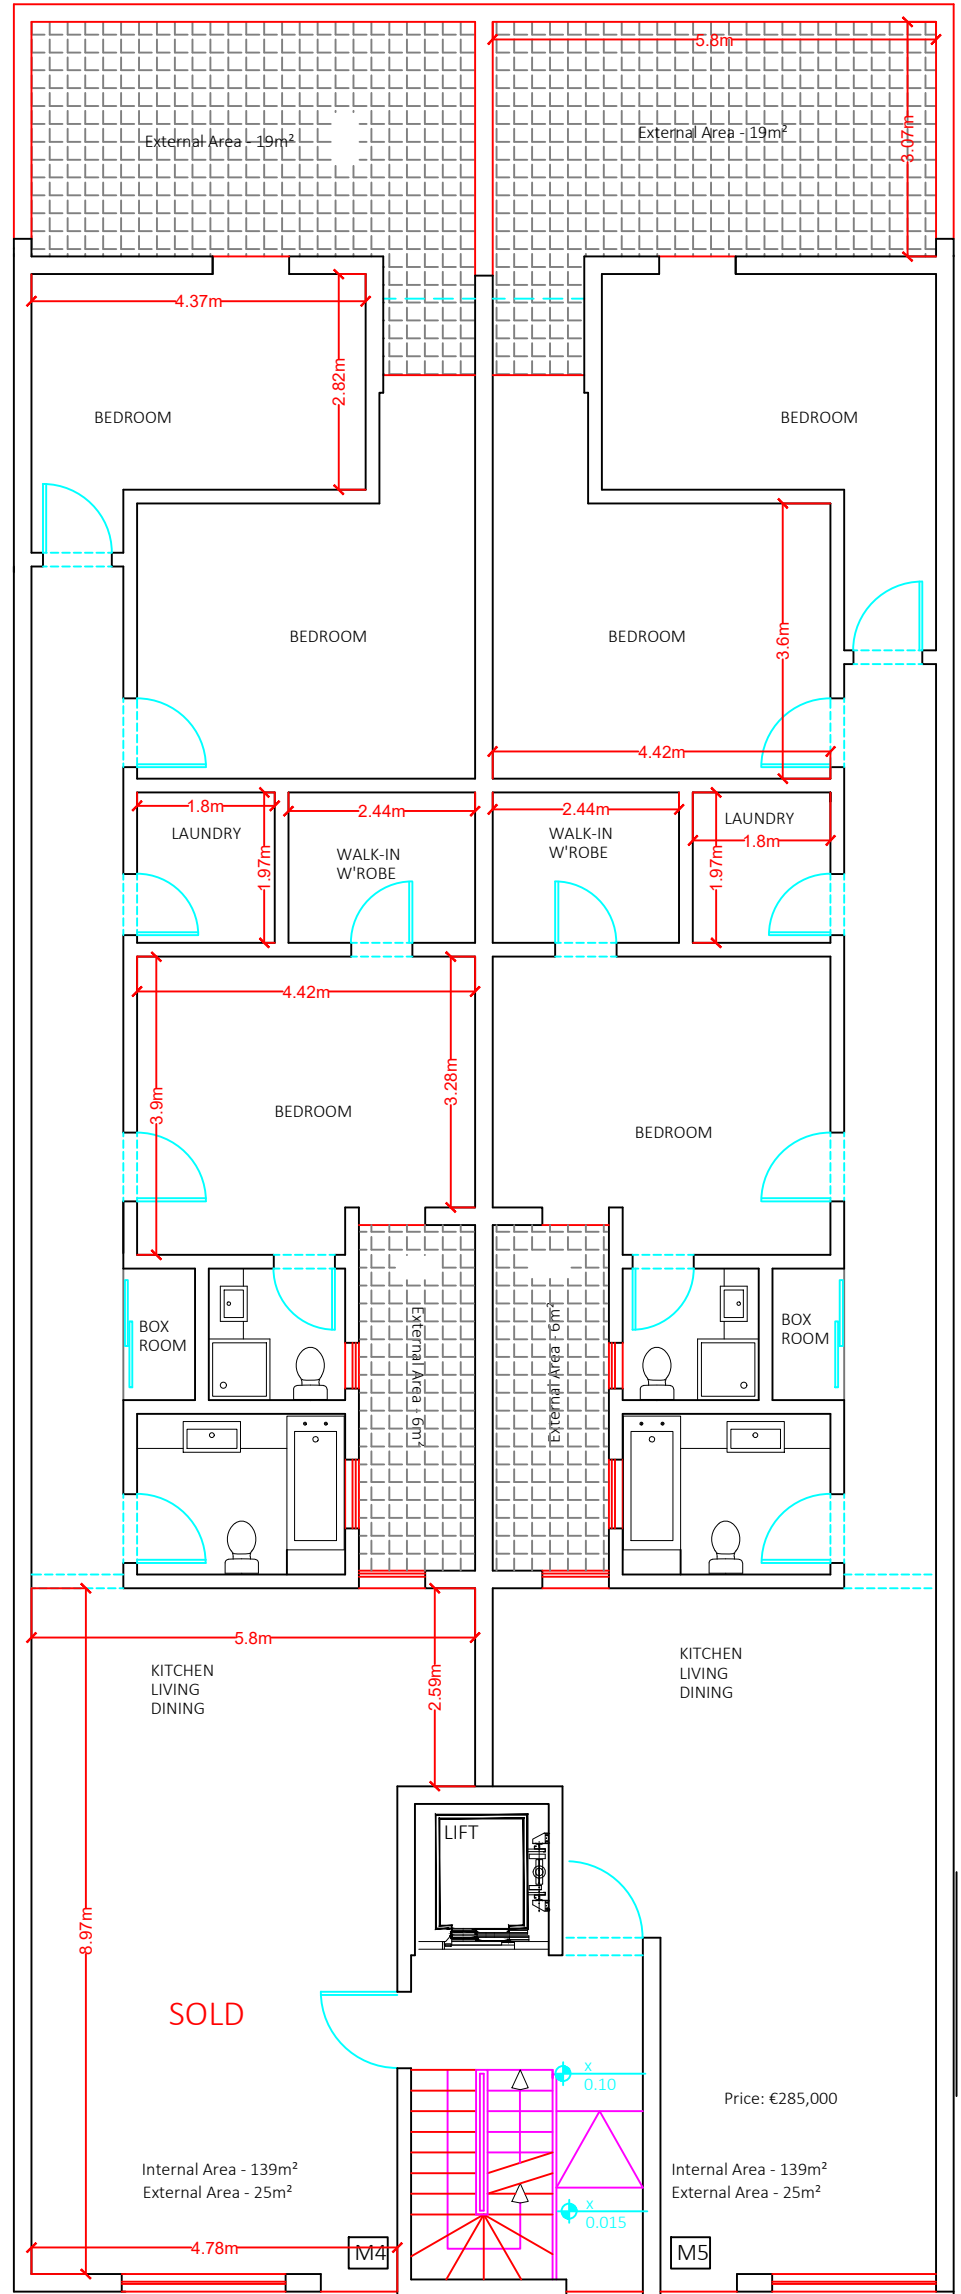


PROPOSED LEVEL 0

SCALE 1:100

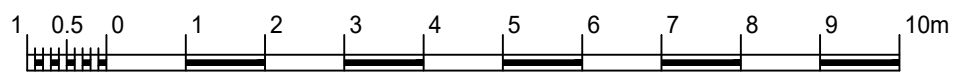


Scale 1:100

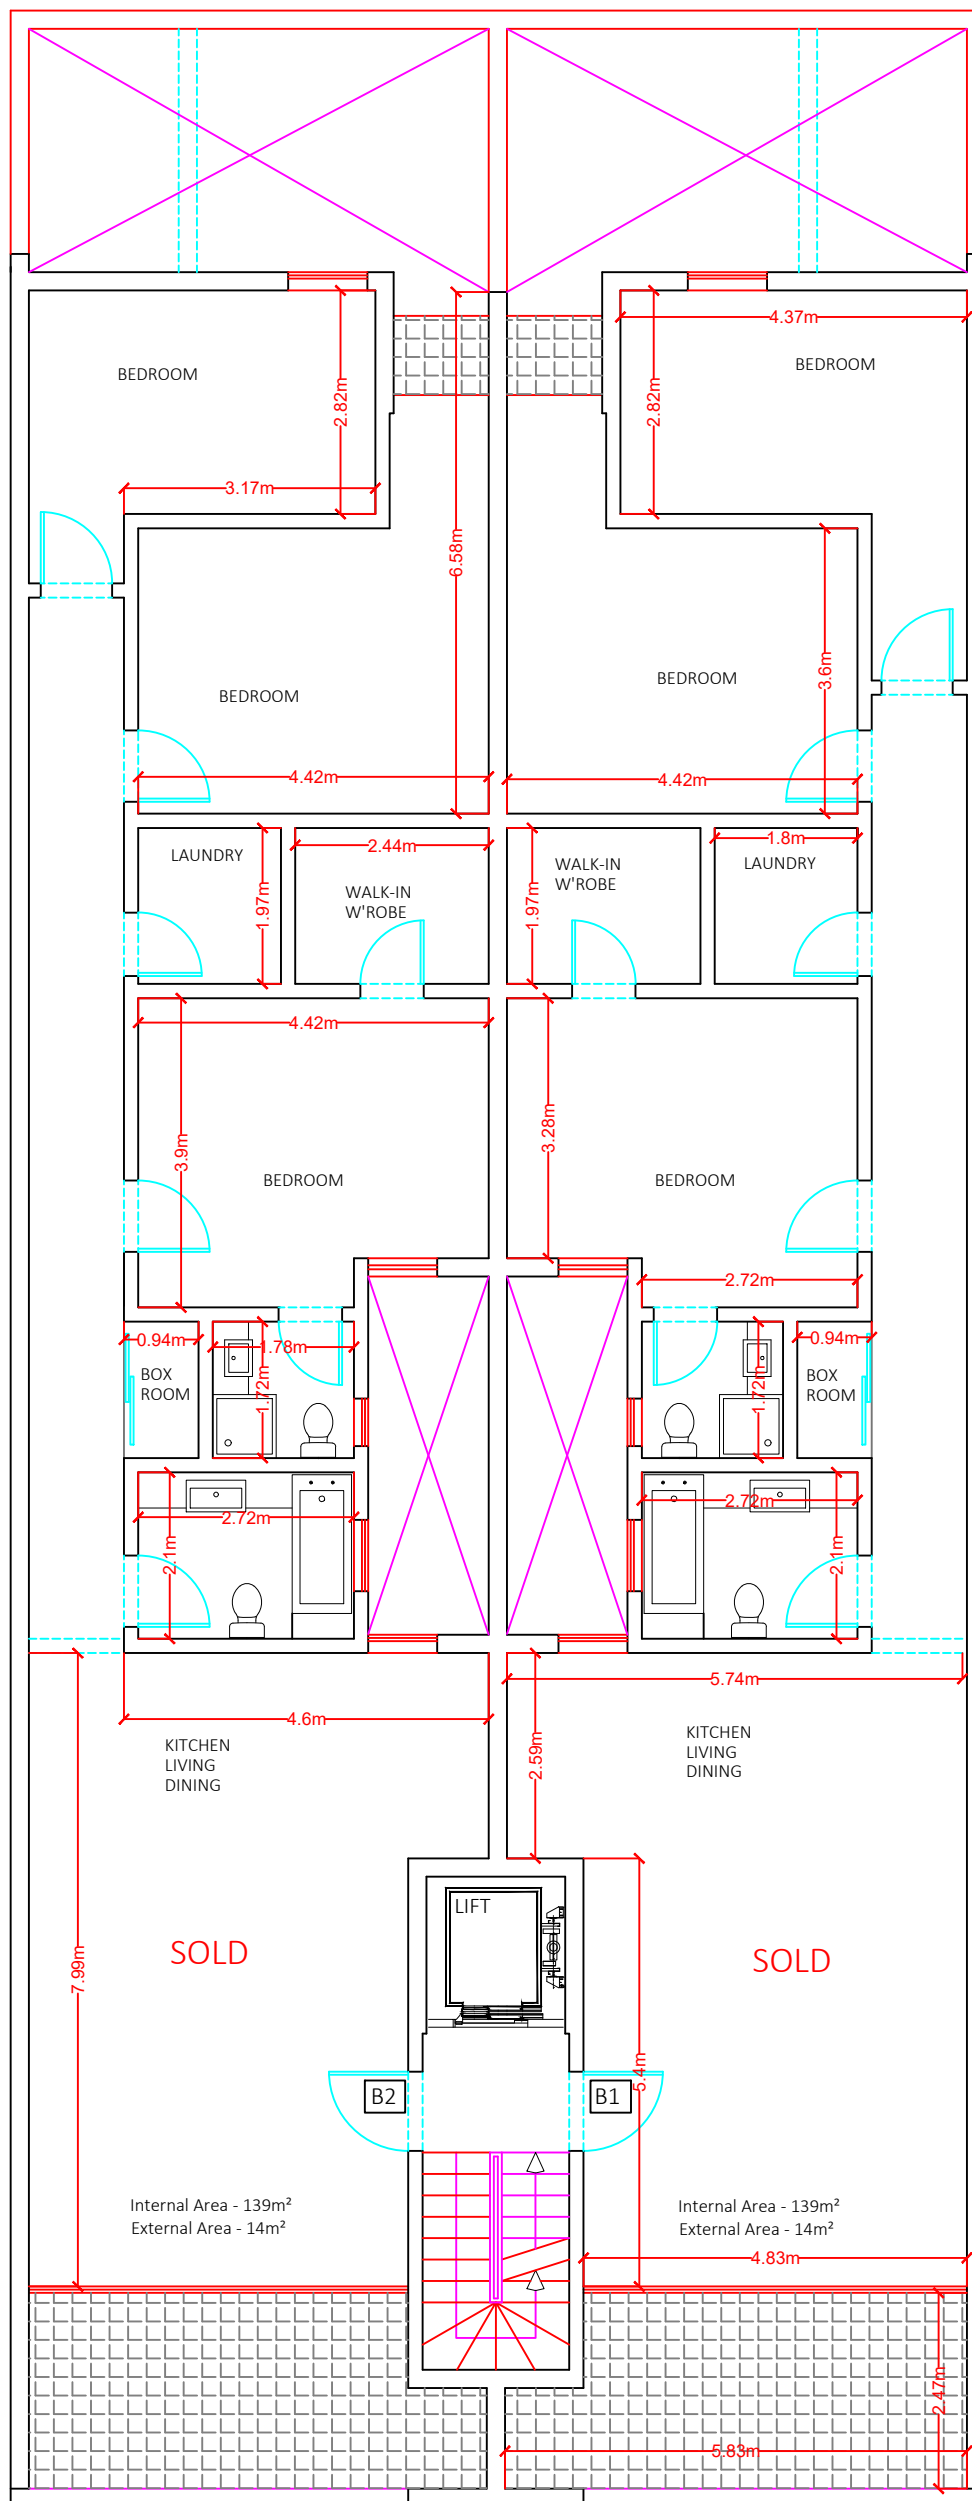


**PROPOSED LEVEL 1**

SCALE 1:100



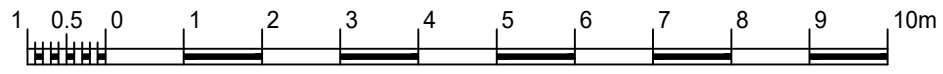

Scale 1:100

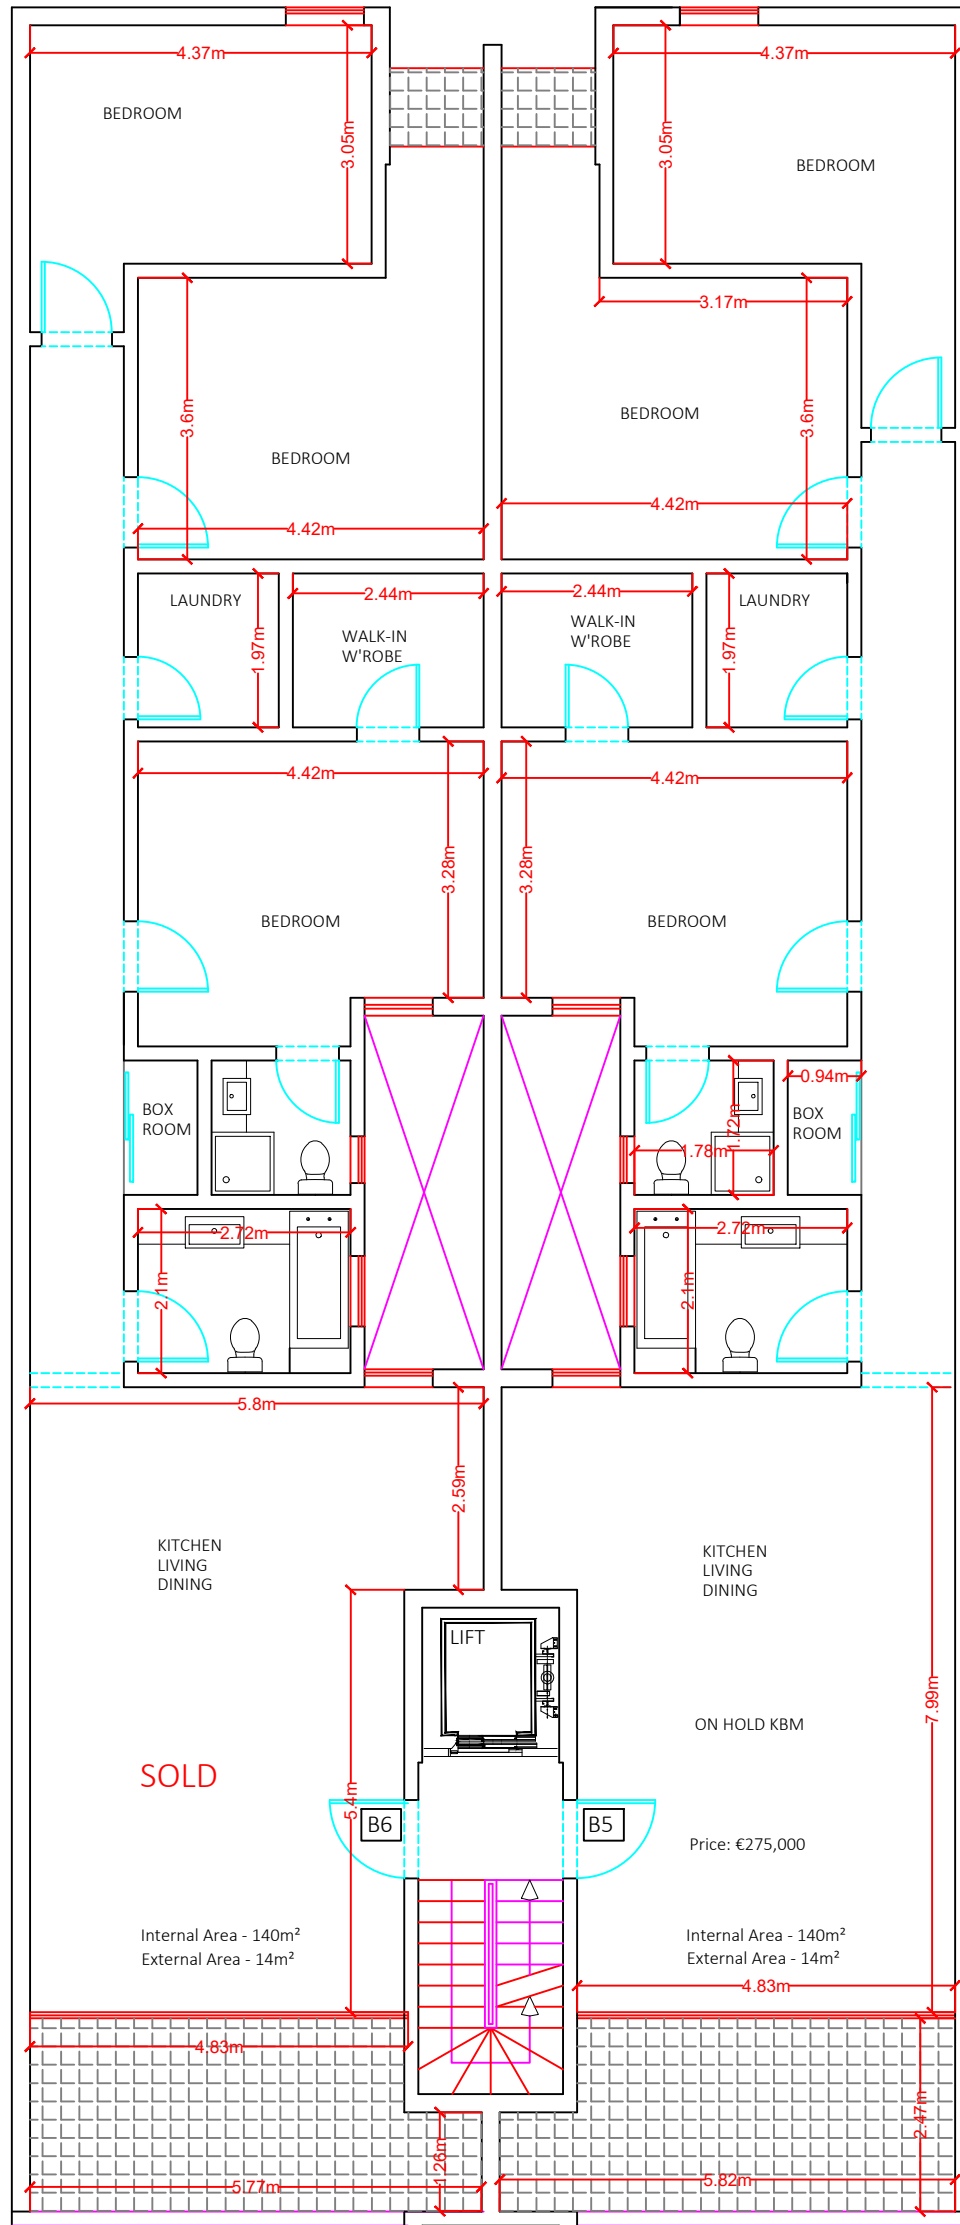


PROPOSED LEVEL 3

SCALE 1:100




Scale 1:100

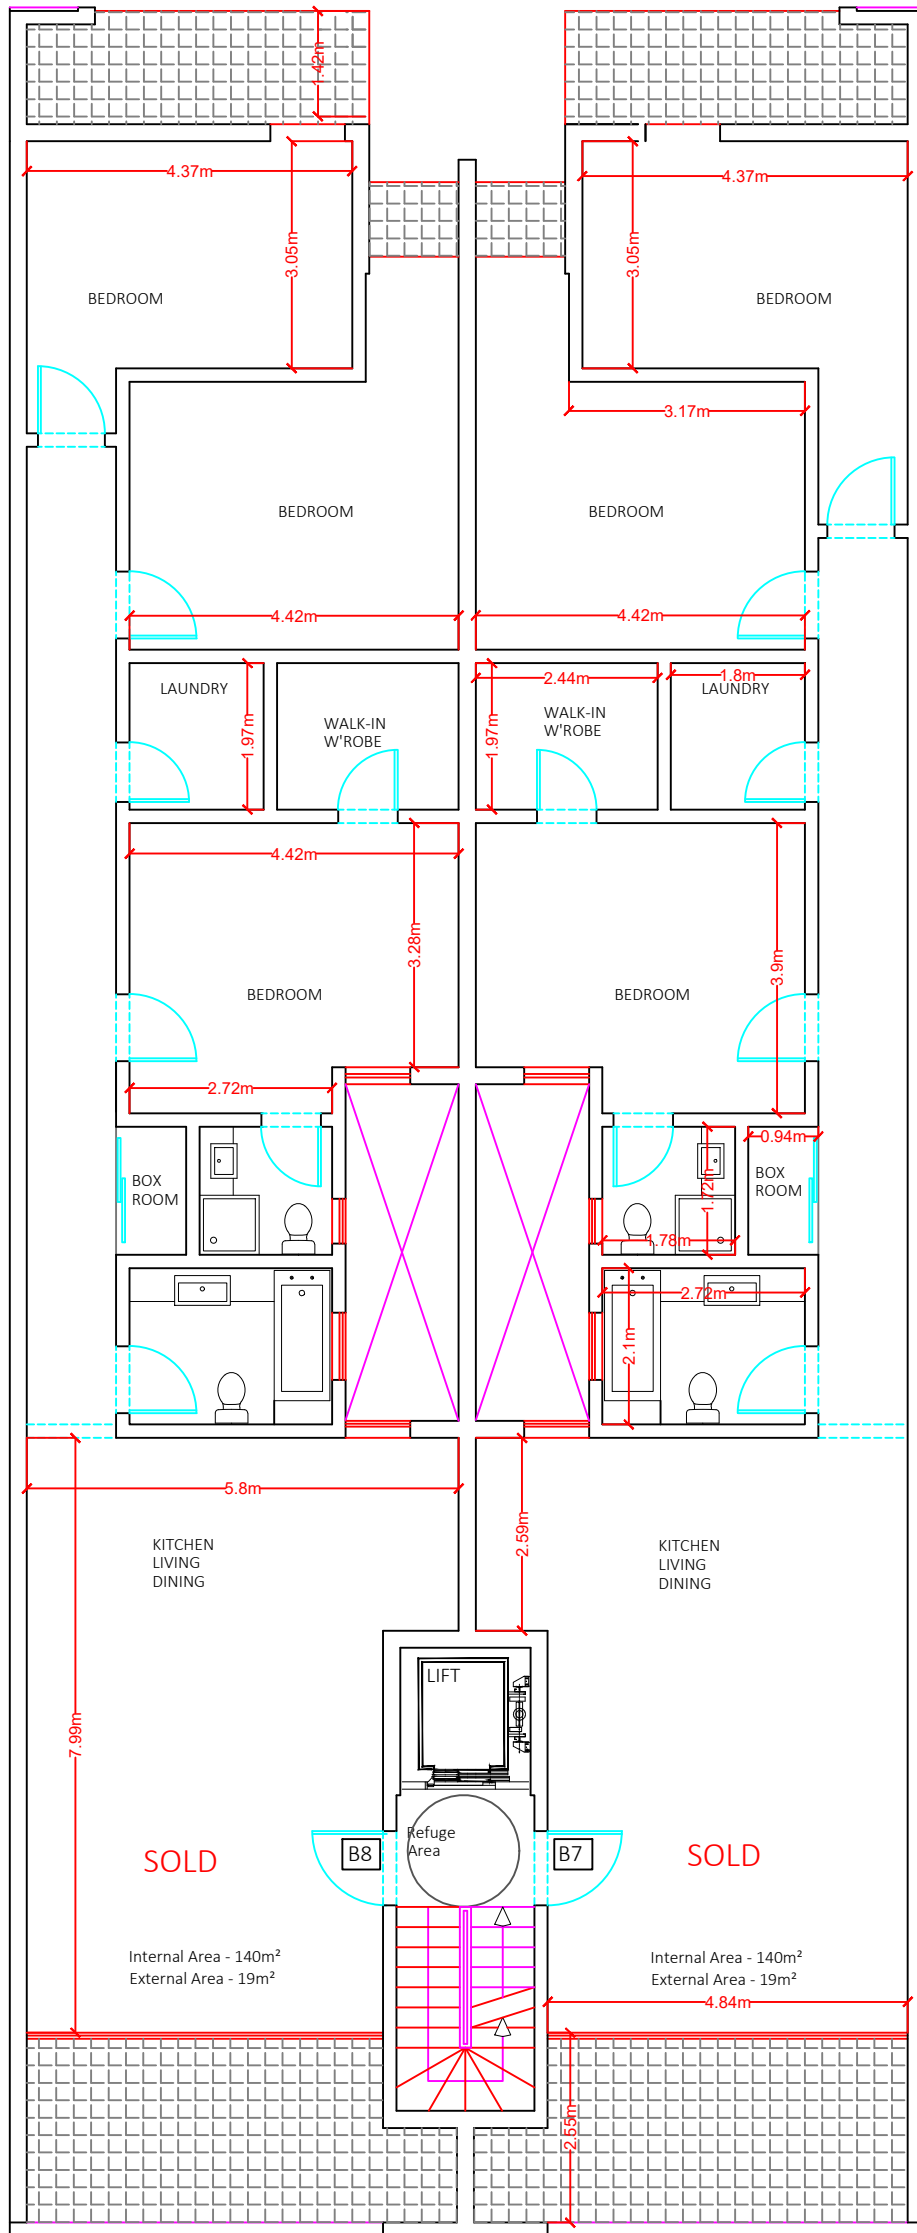


**PROPOSED LEVEL 4**


SCALE 1:100

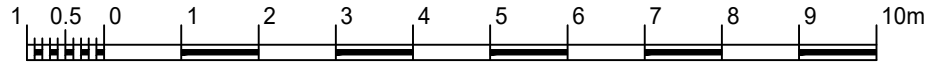


Scale 1:100

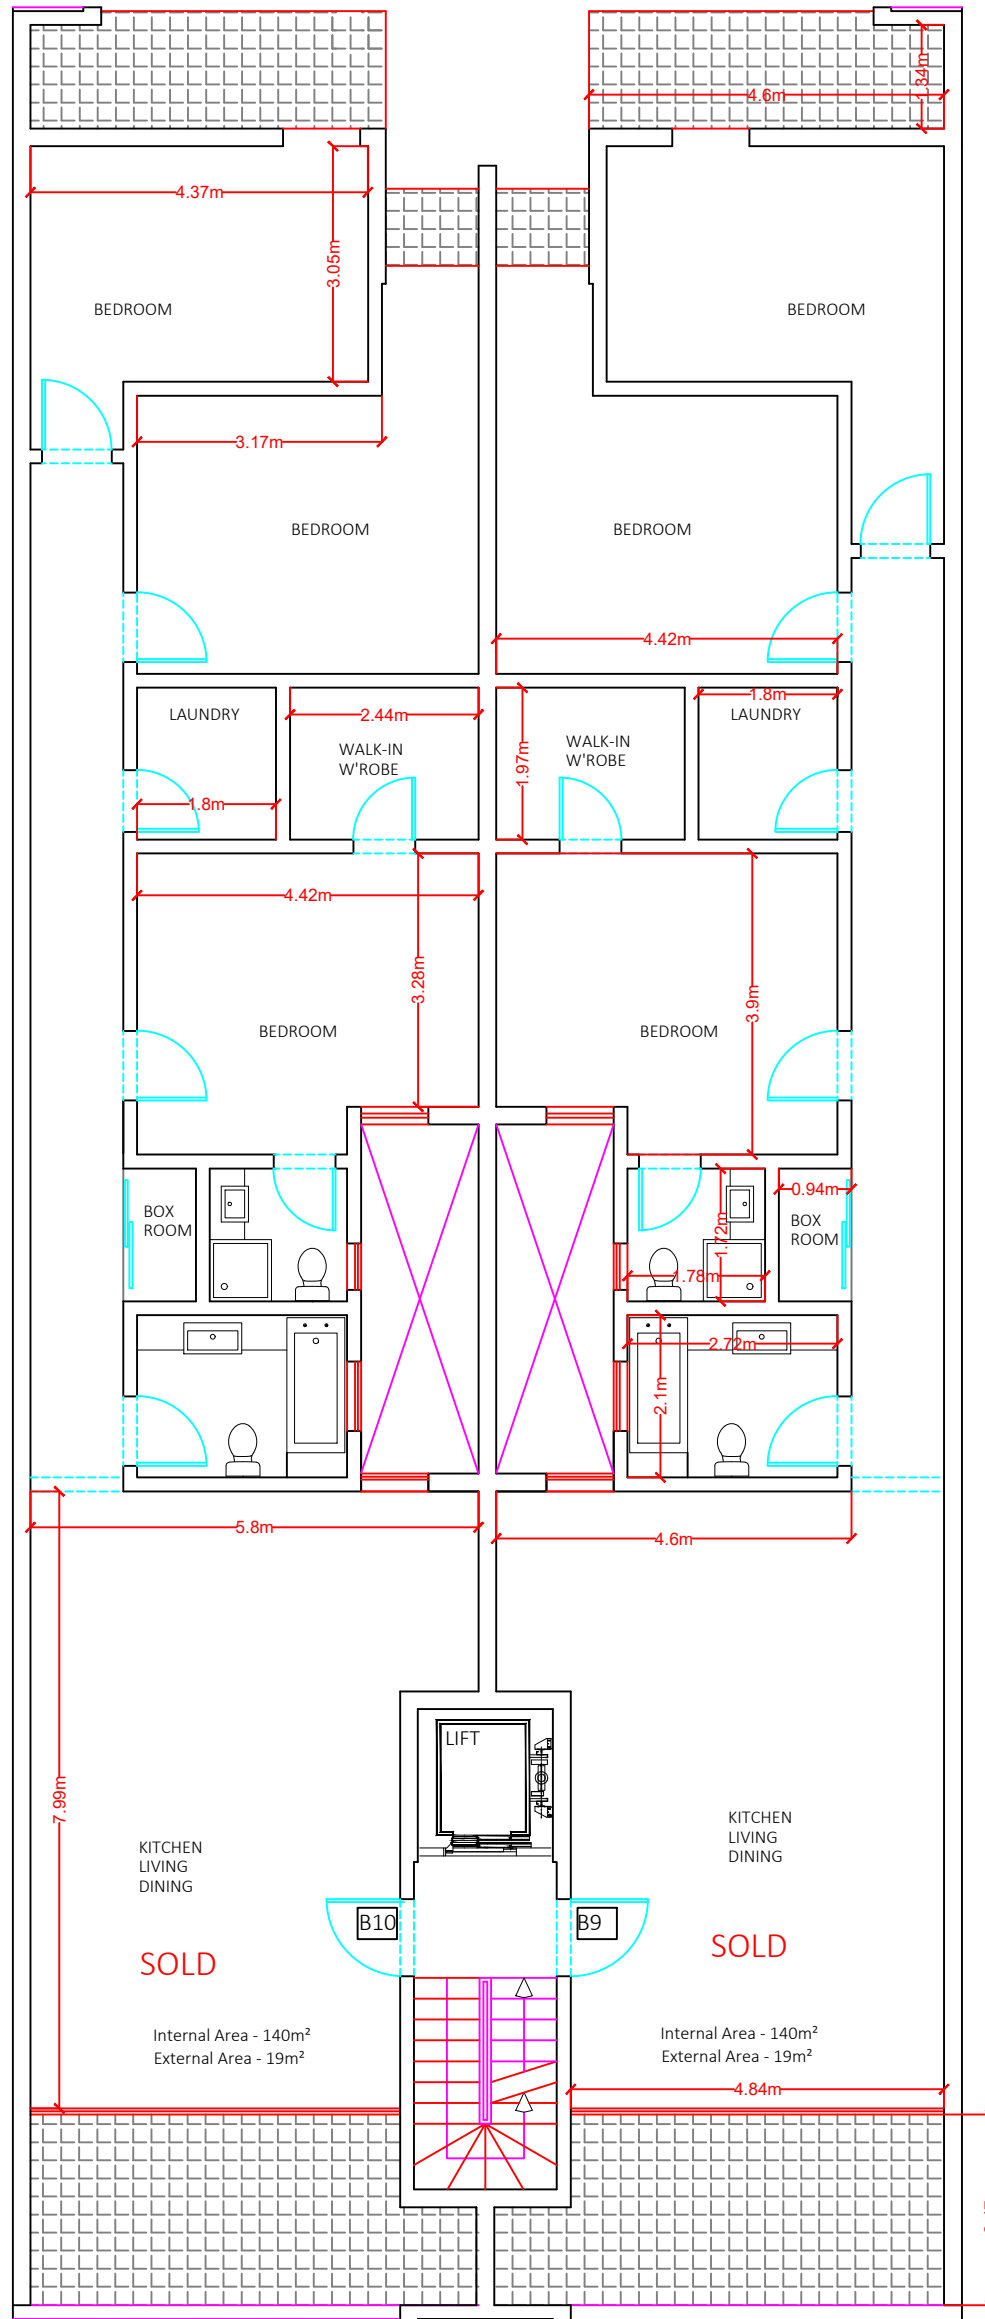

PROPOSED LEVEL 5  
SCALE 1:100

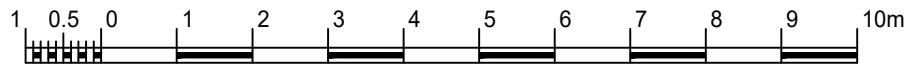

Scale 1:100

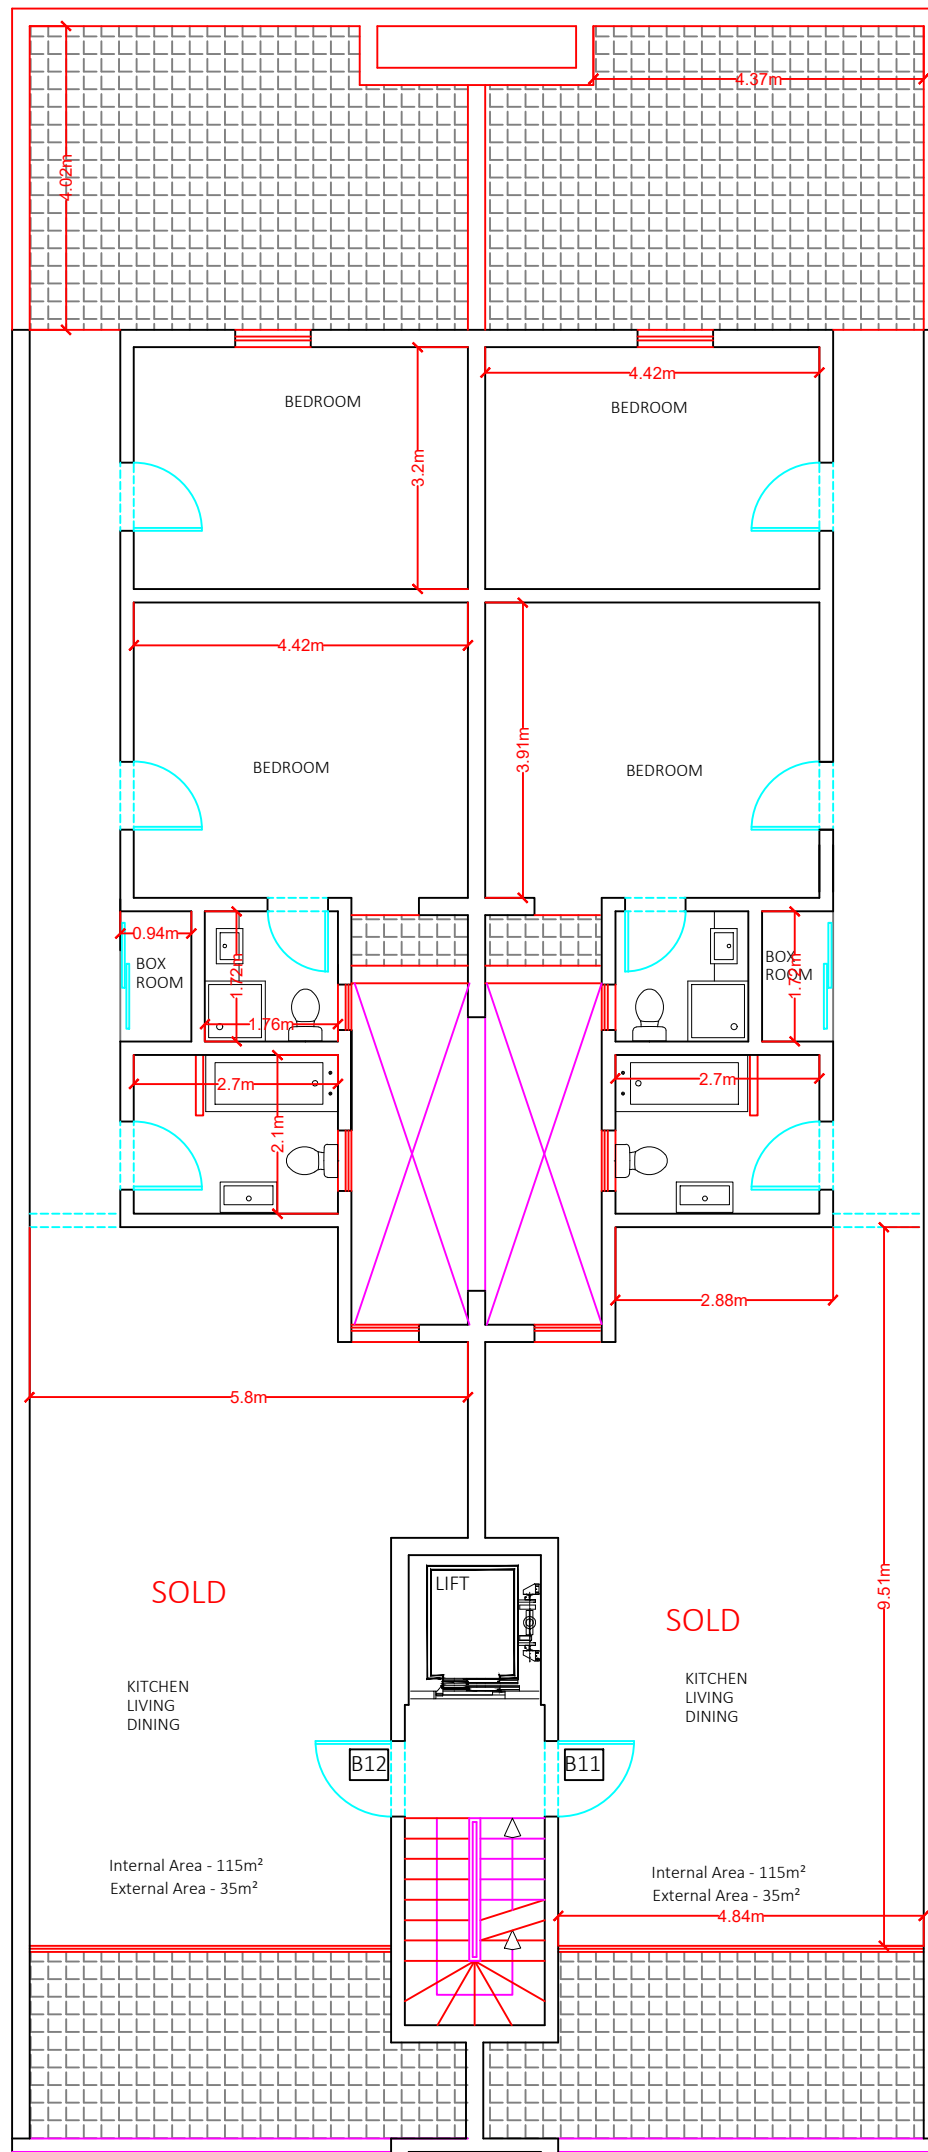

PROPOSED LEVEL 6  
SCALE 1:100