



Scale 1:100



PROPOSED LEVEL 0
SCALE 1:100

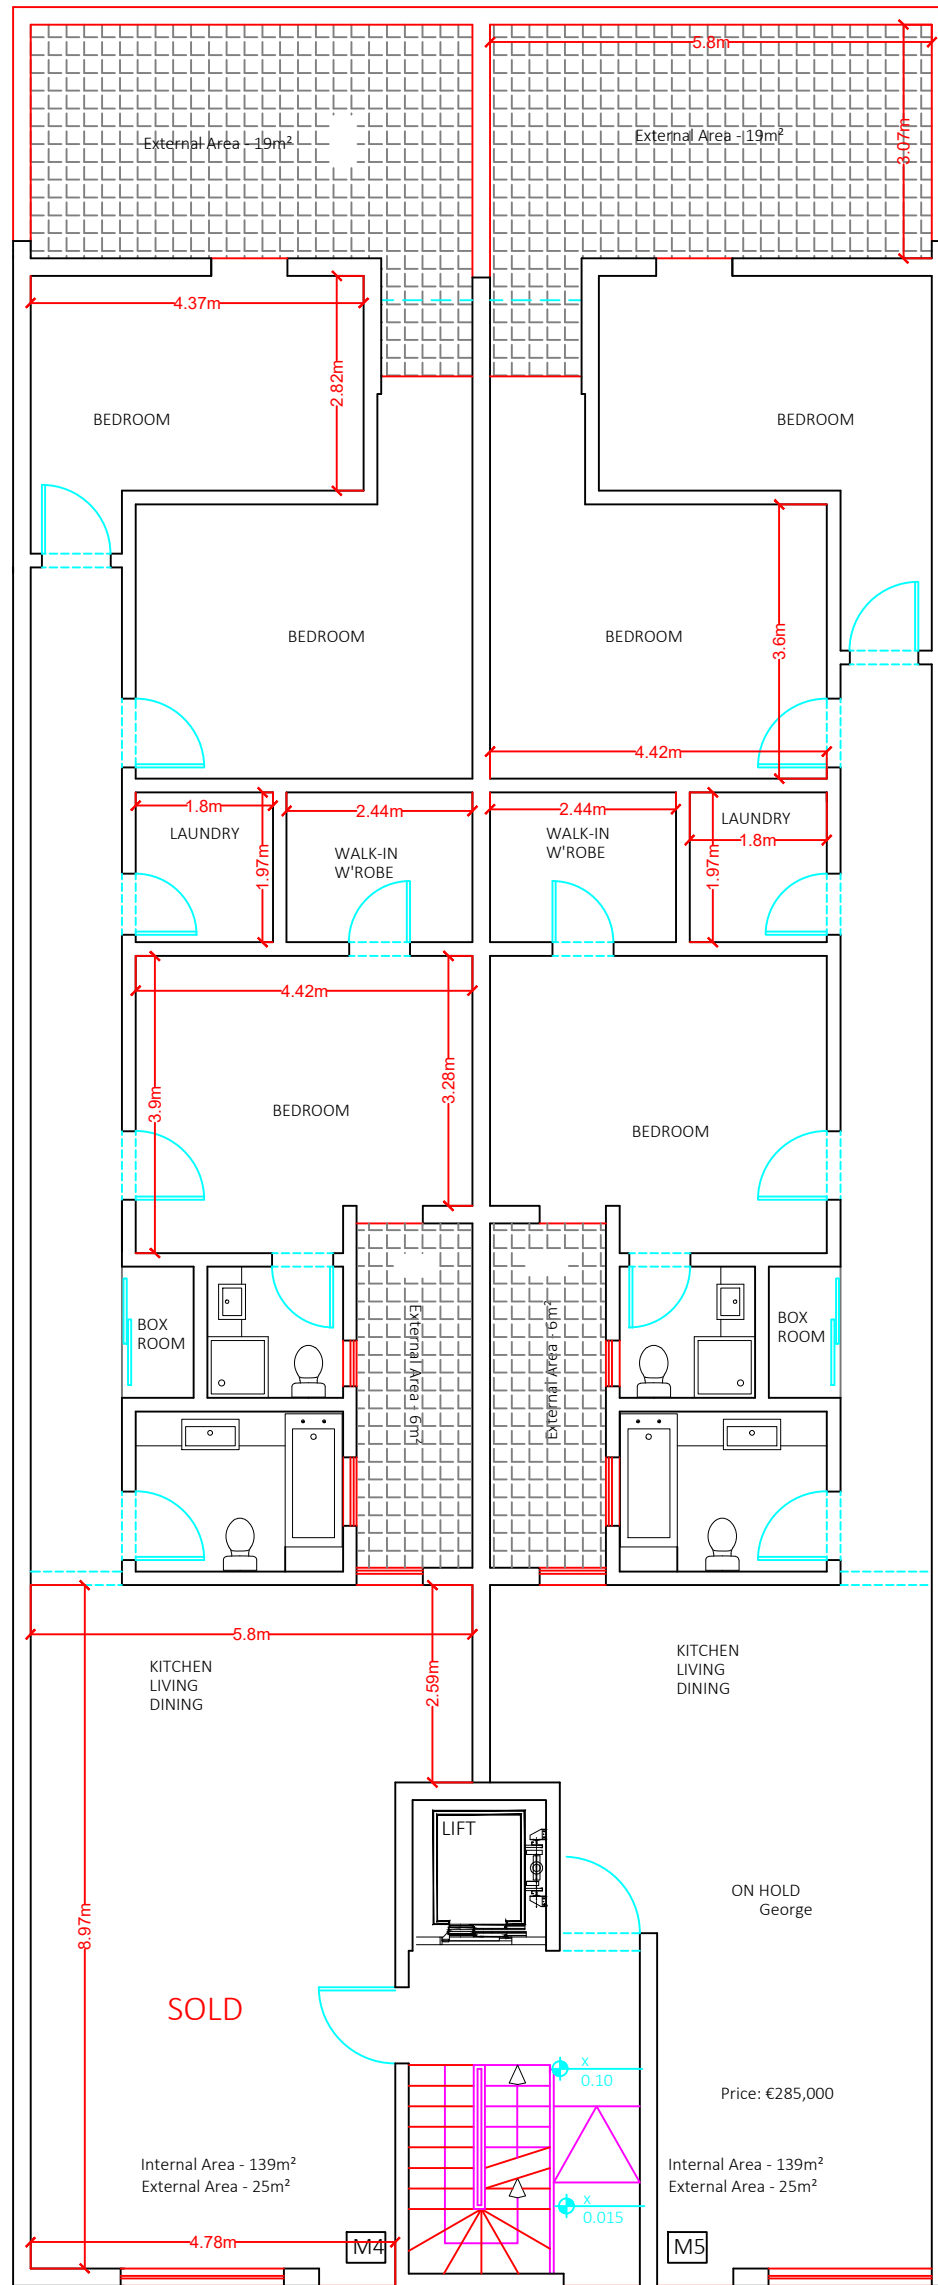


Scale 1:100

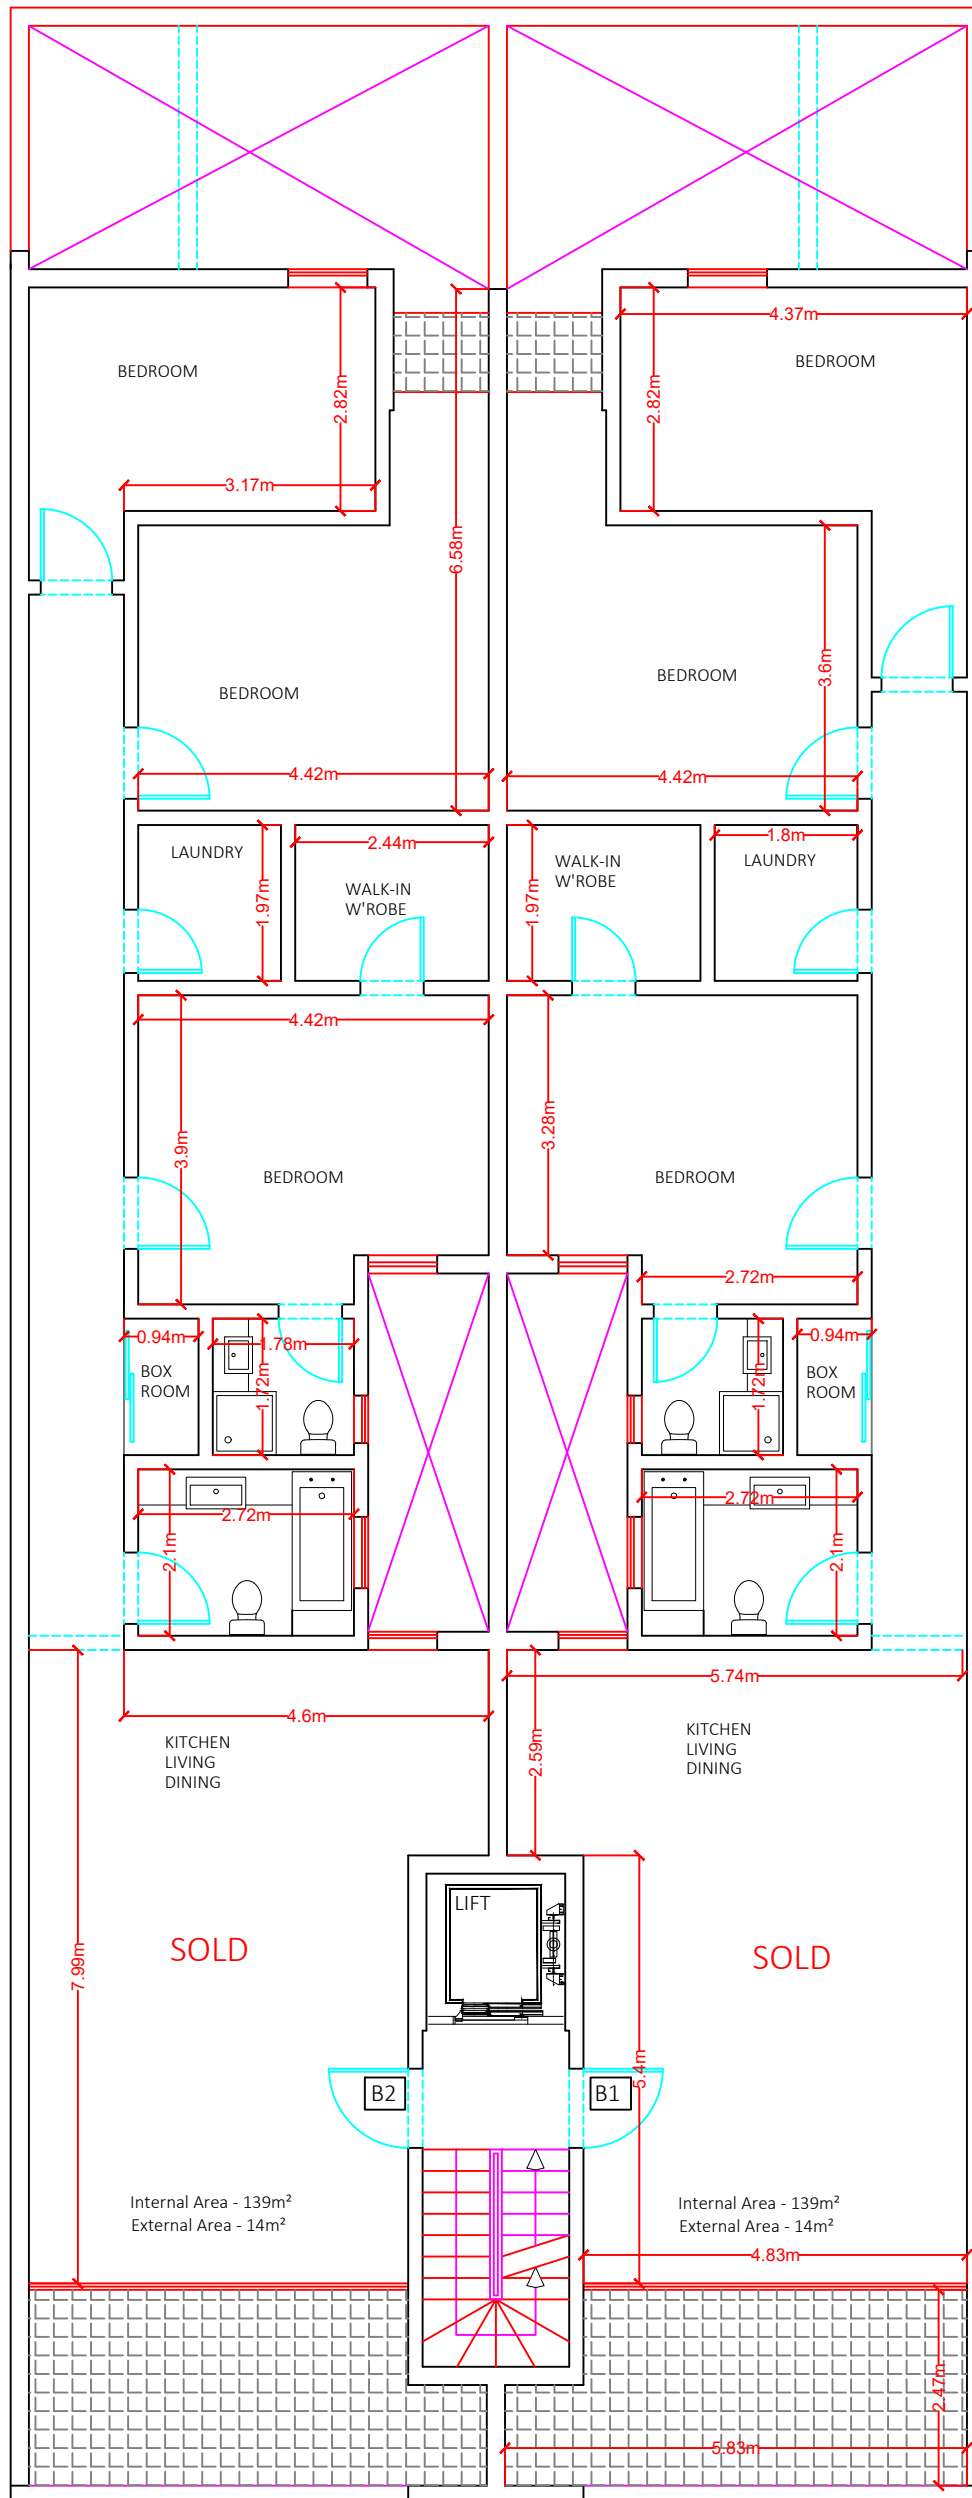


PROPOSED LEVEL 1


SCALE 1:100

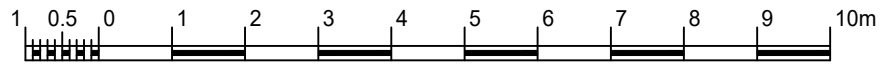


Scale 1:100

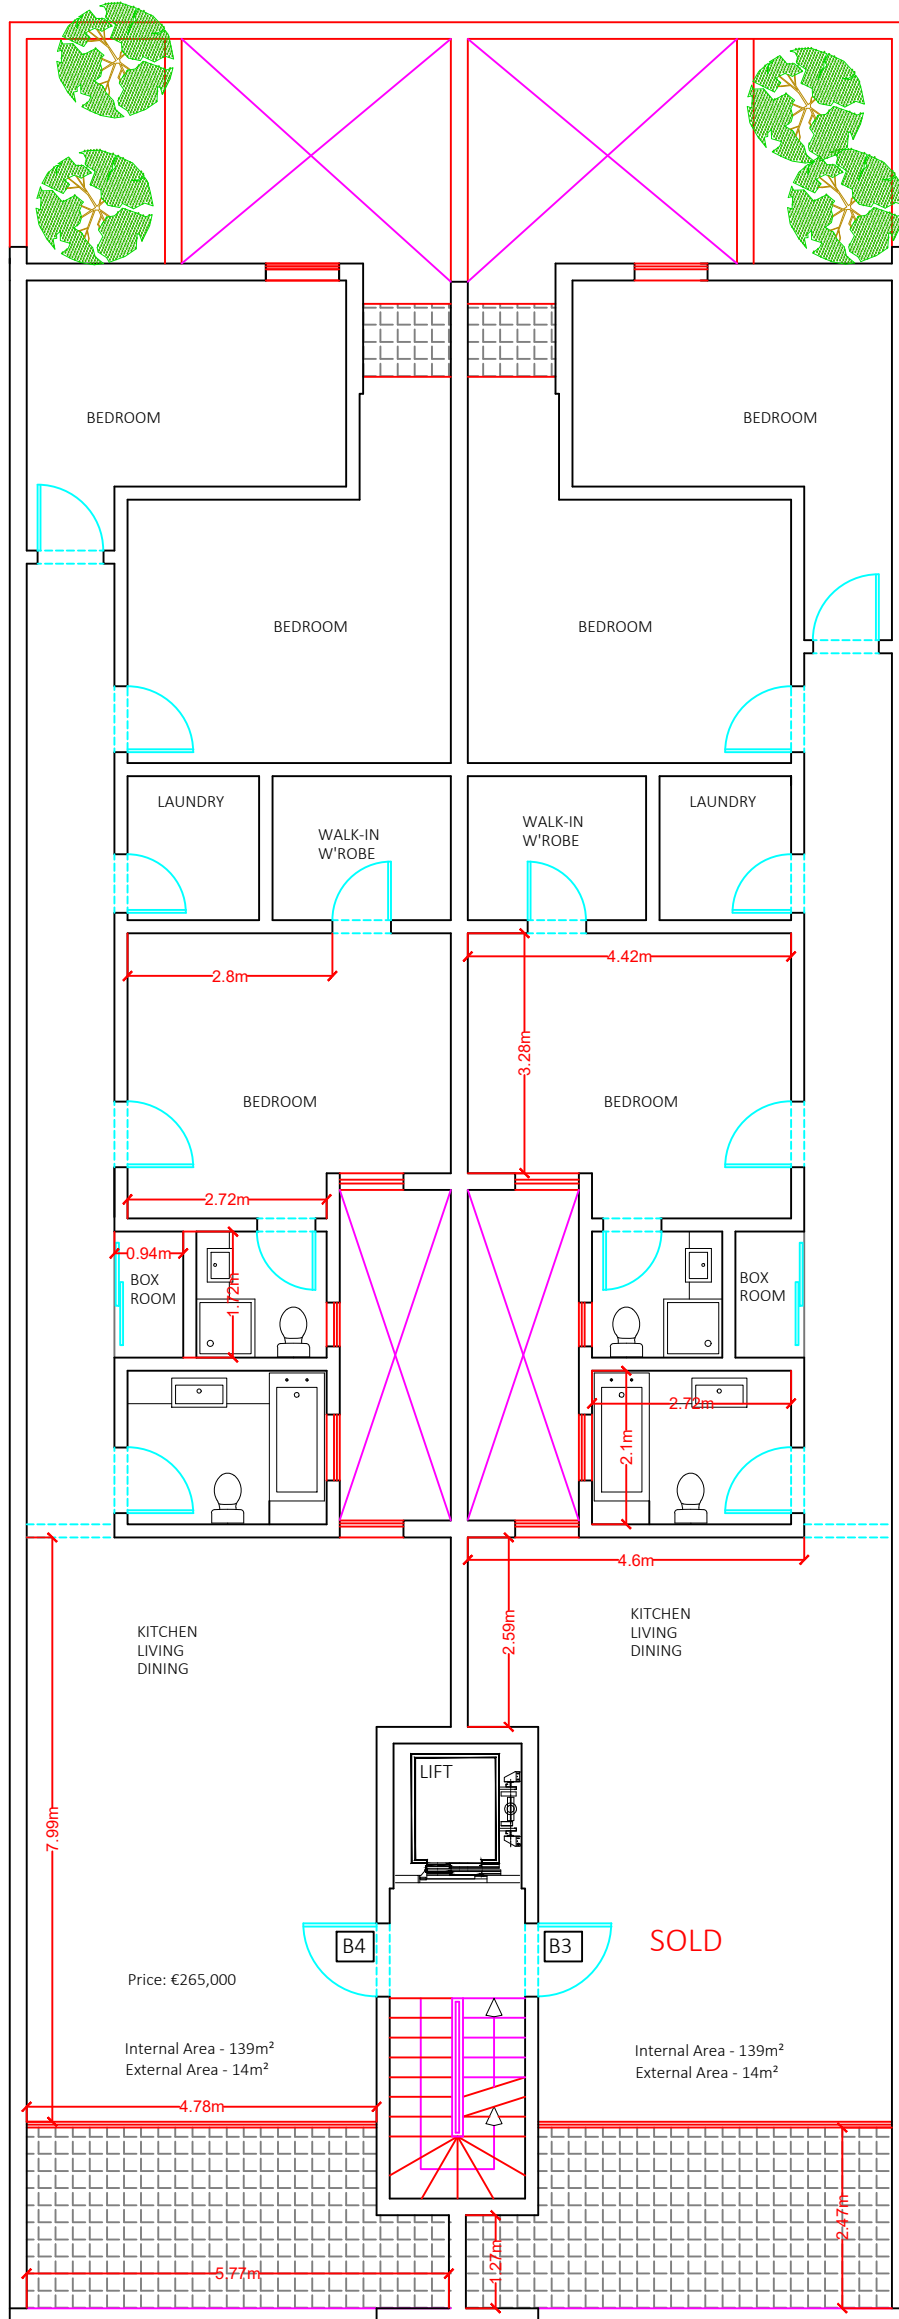

PROPOSED LEVEL 2
SCALE 1:100

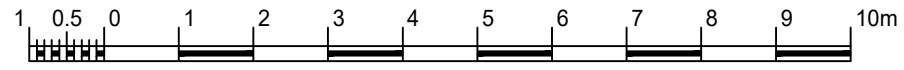


Scale 1:100

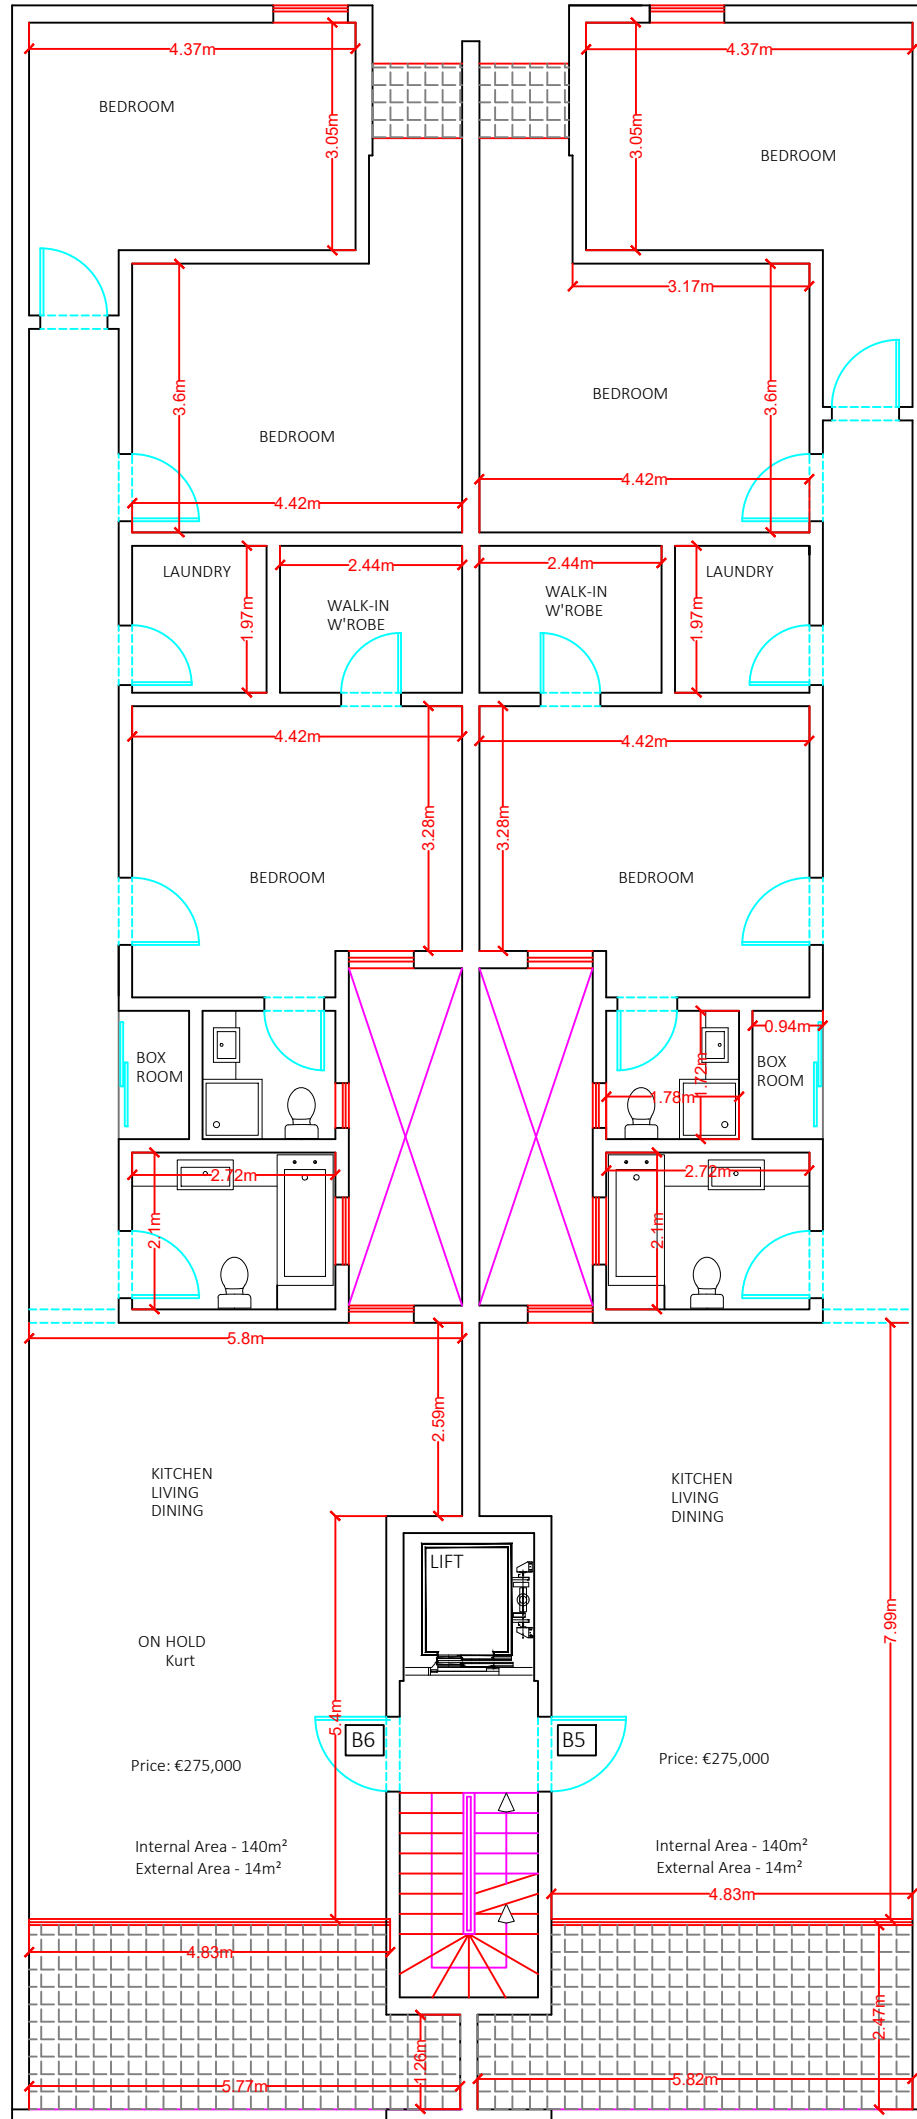

PROPOSED LEVEL 3
SCALE 1:100



Scale 1:100

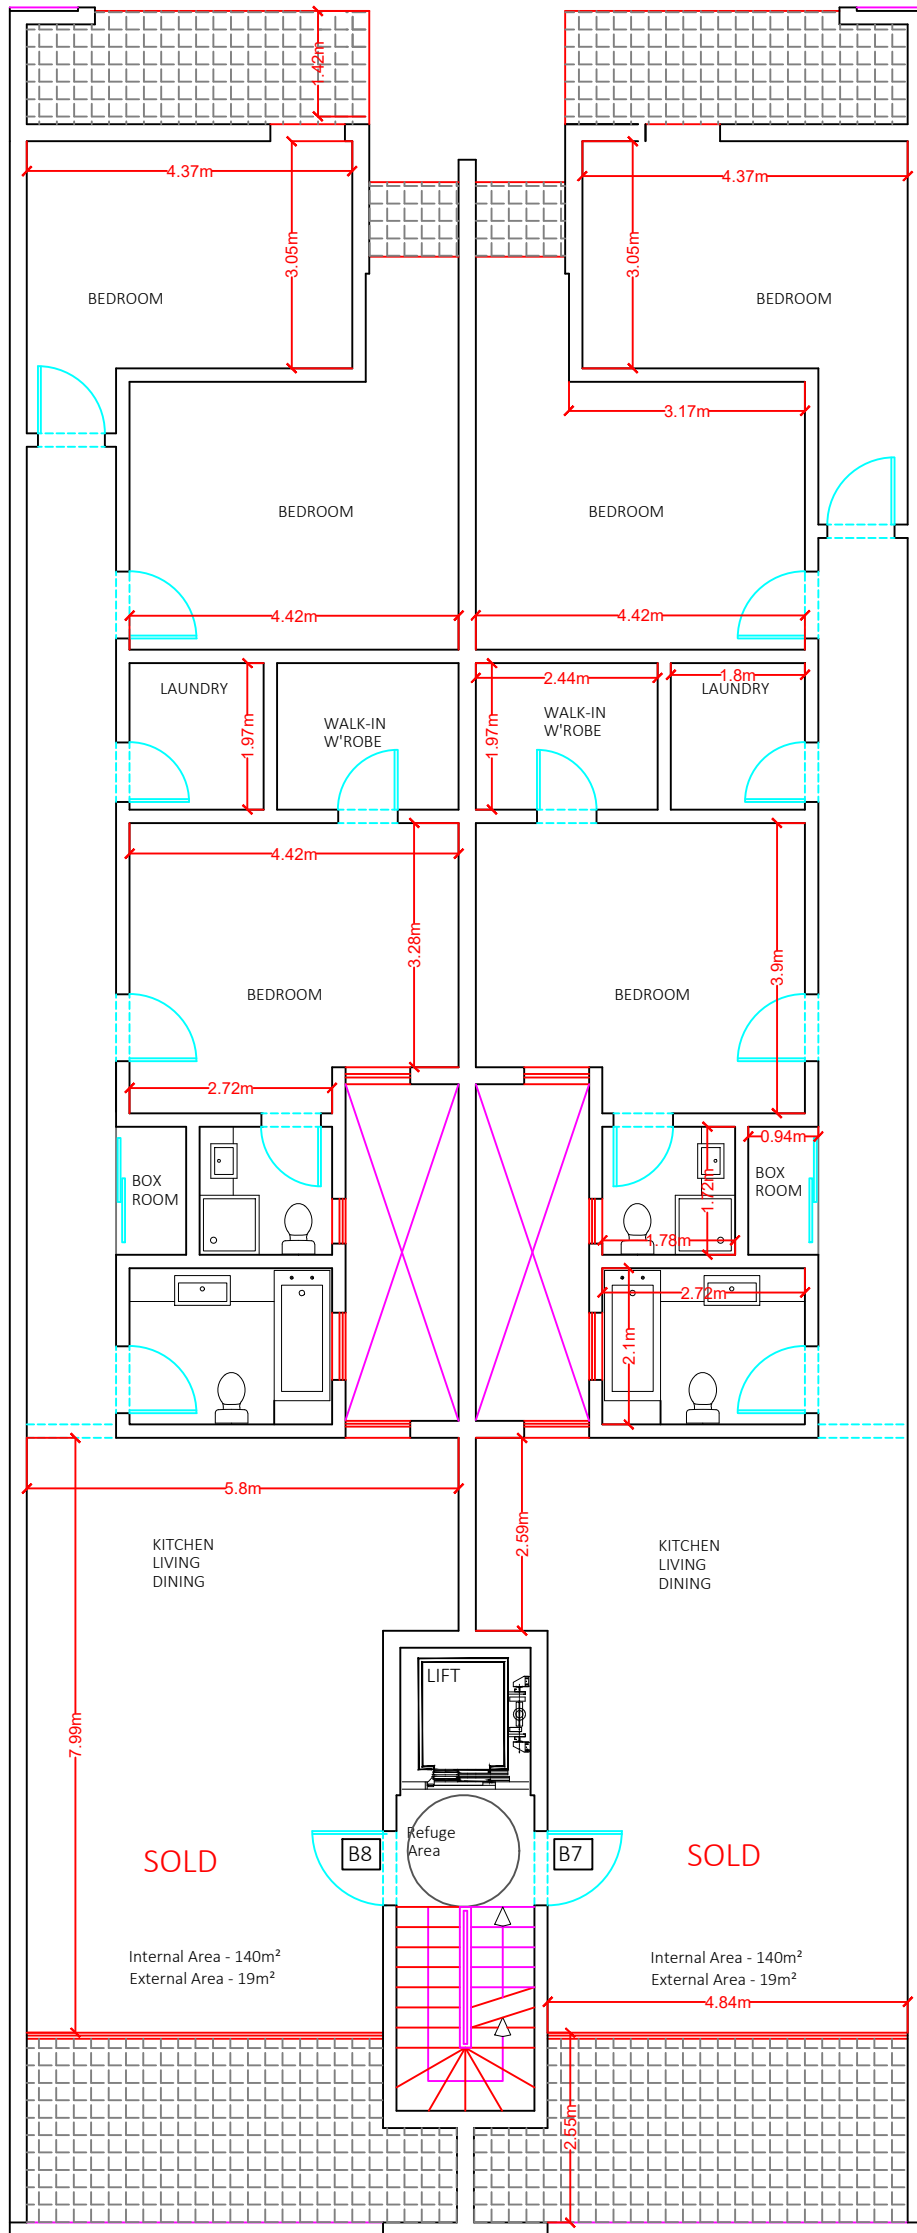


PROPOSED LEVEL 4

SCALE 1:100




Scale 1:100

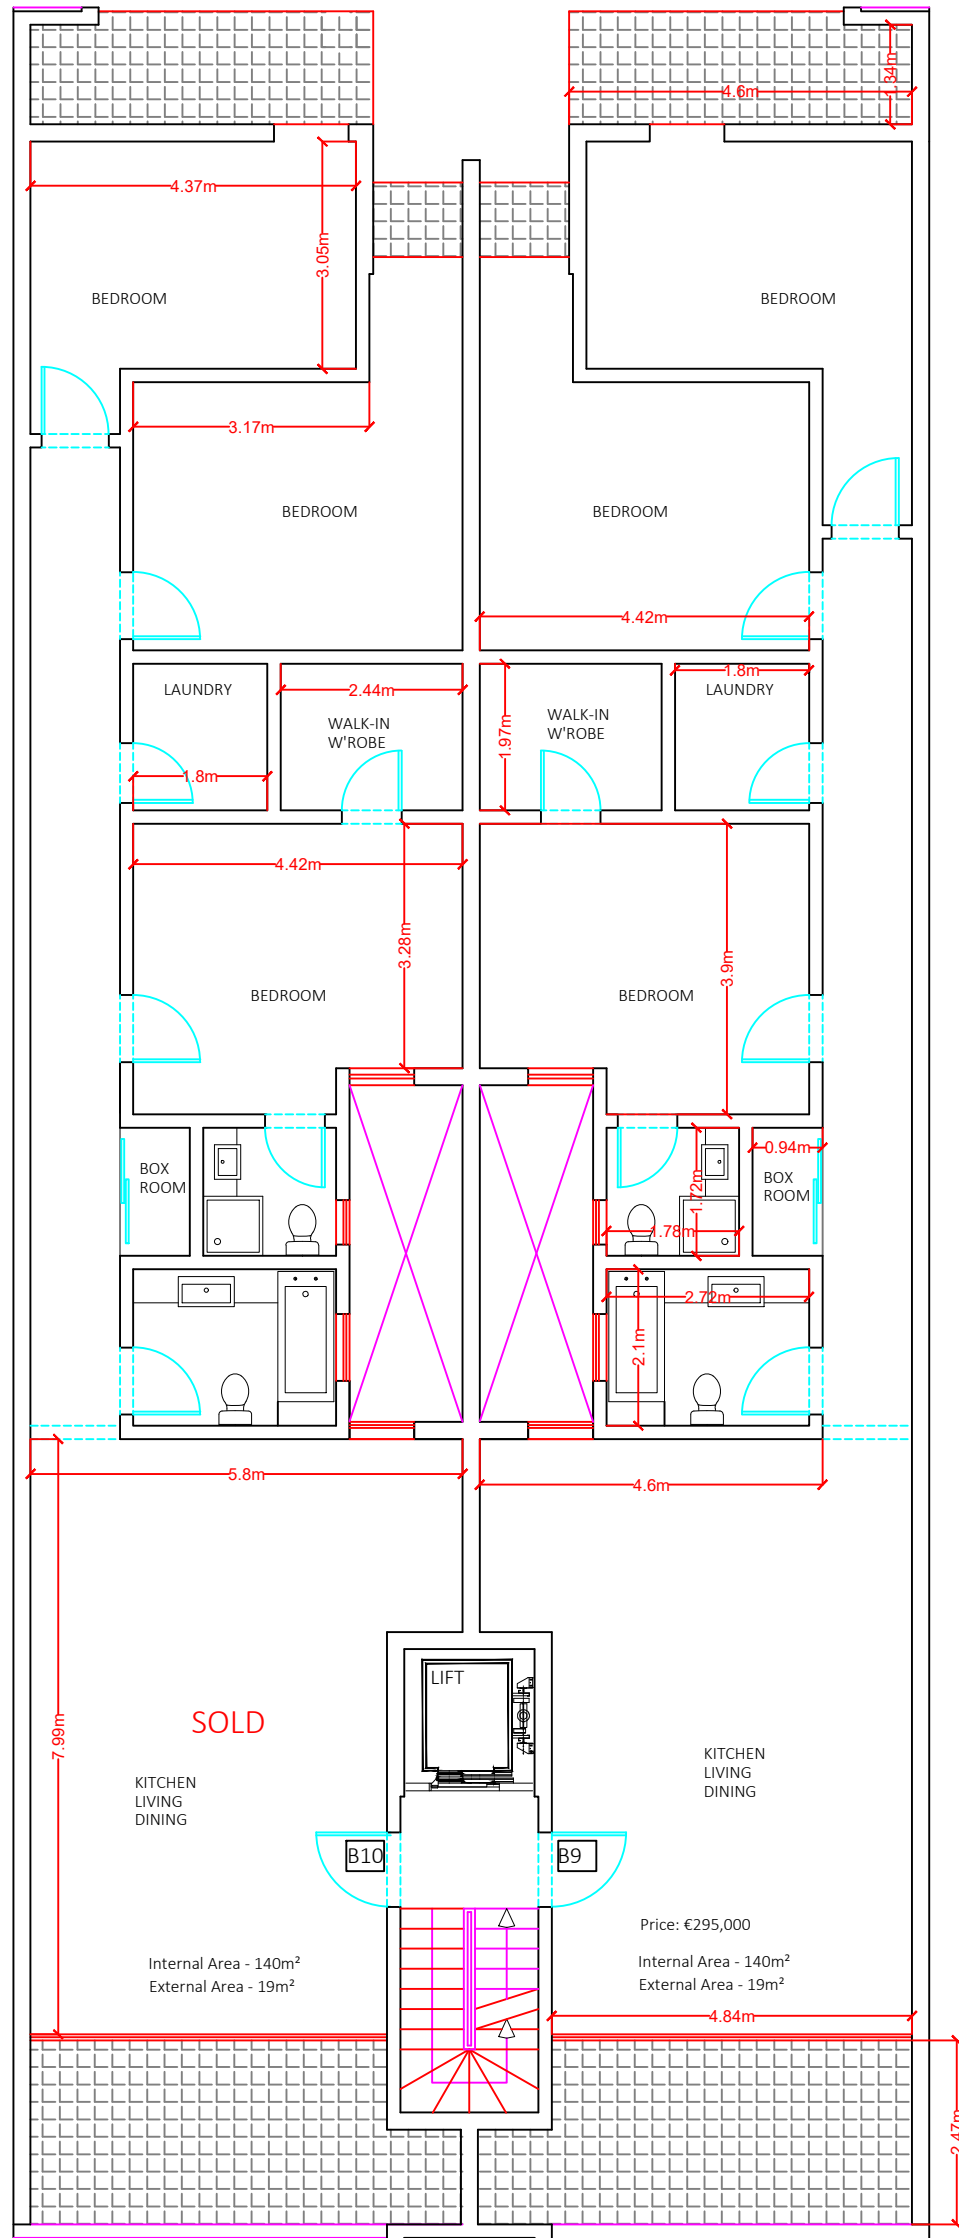


PROPOSED LEVEL 5

SCALE 1:100

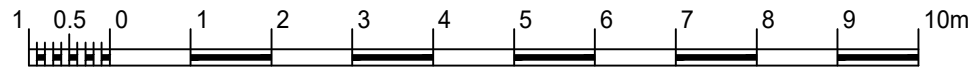

Scale 1:100

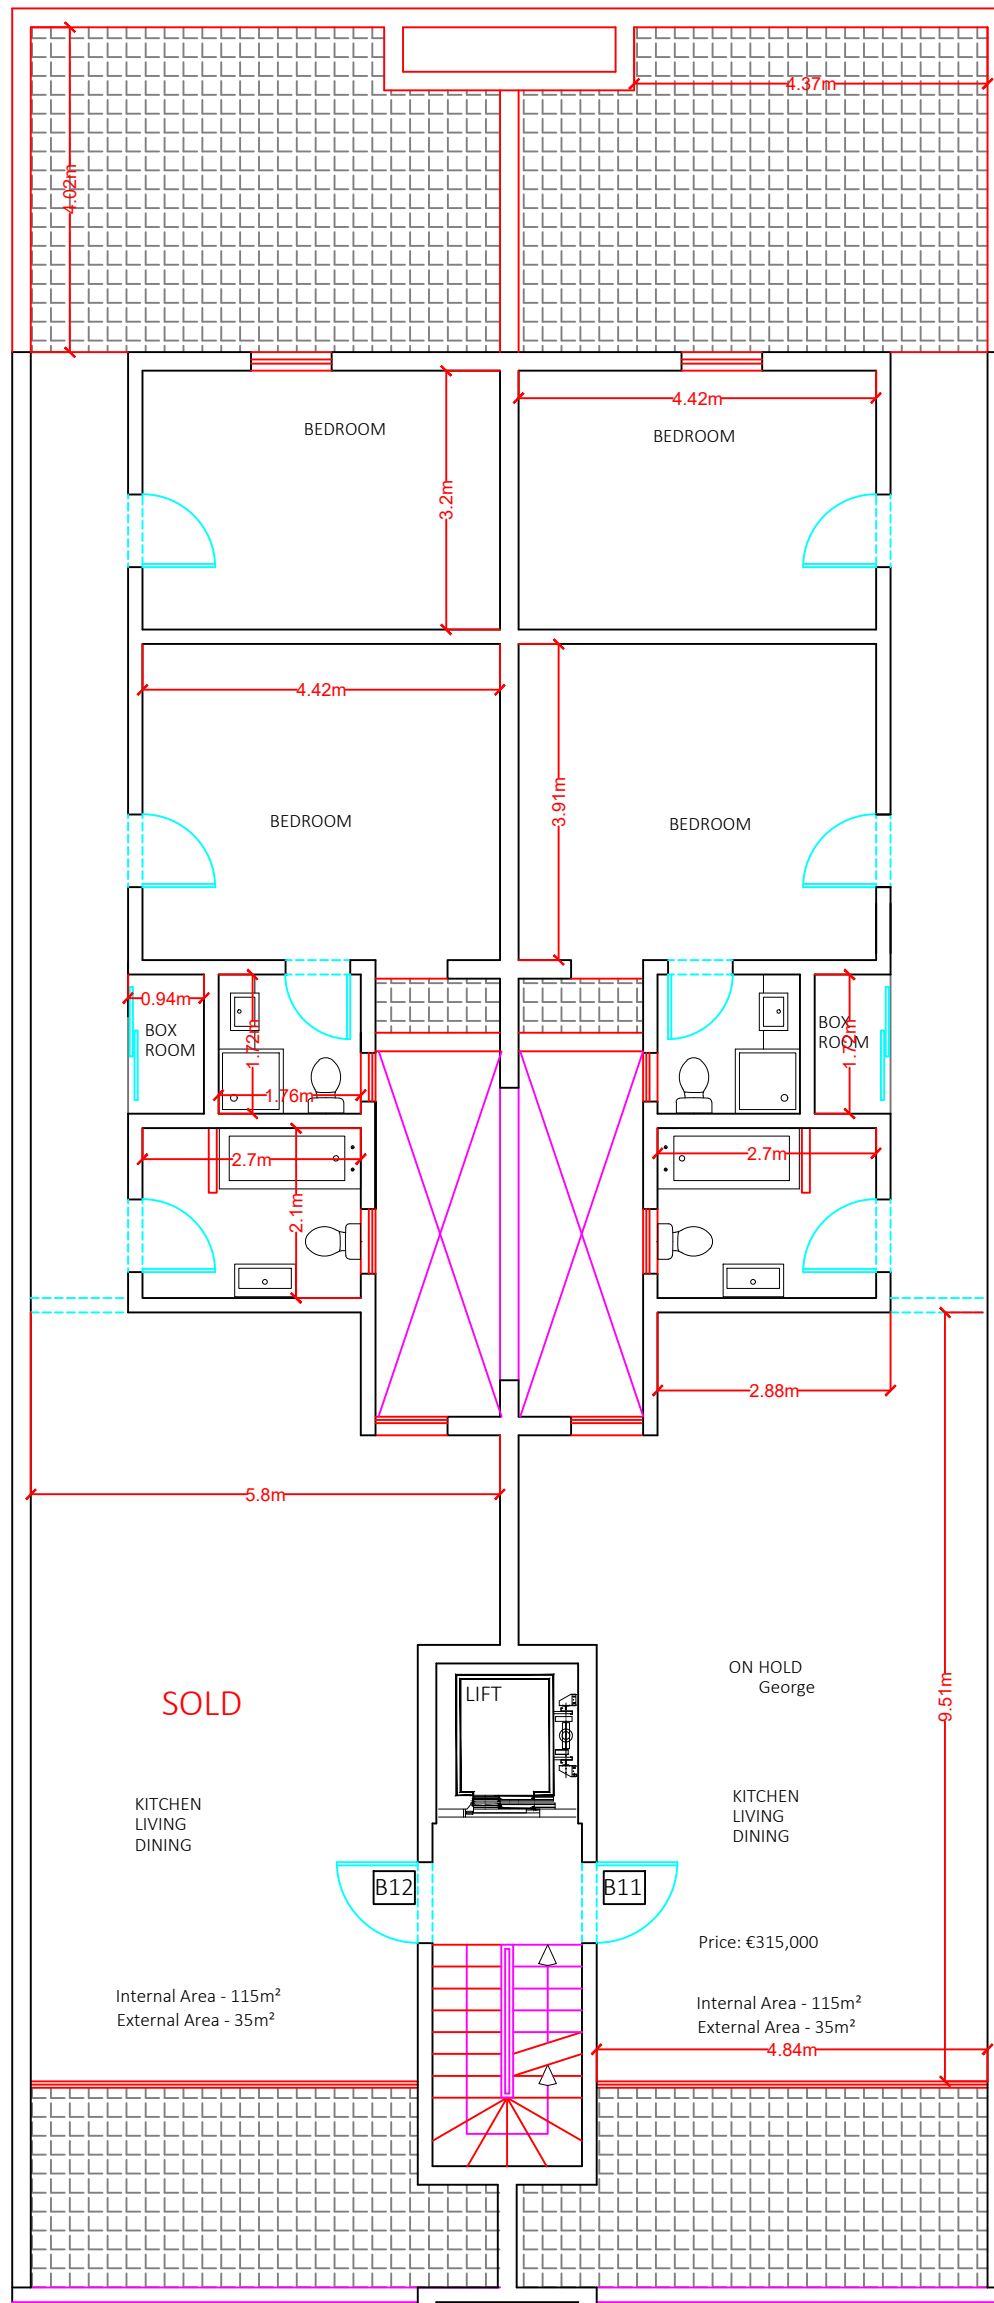

PROPOSED LEVEL 6

SCALE 1:100