

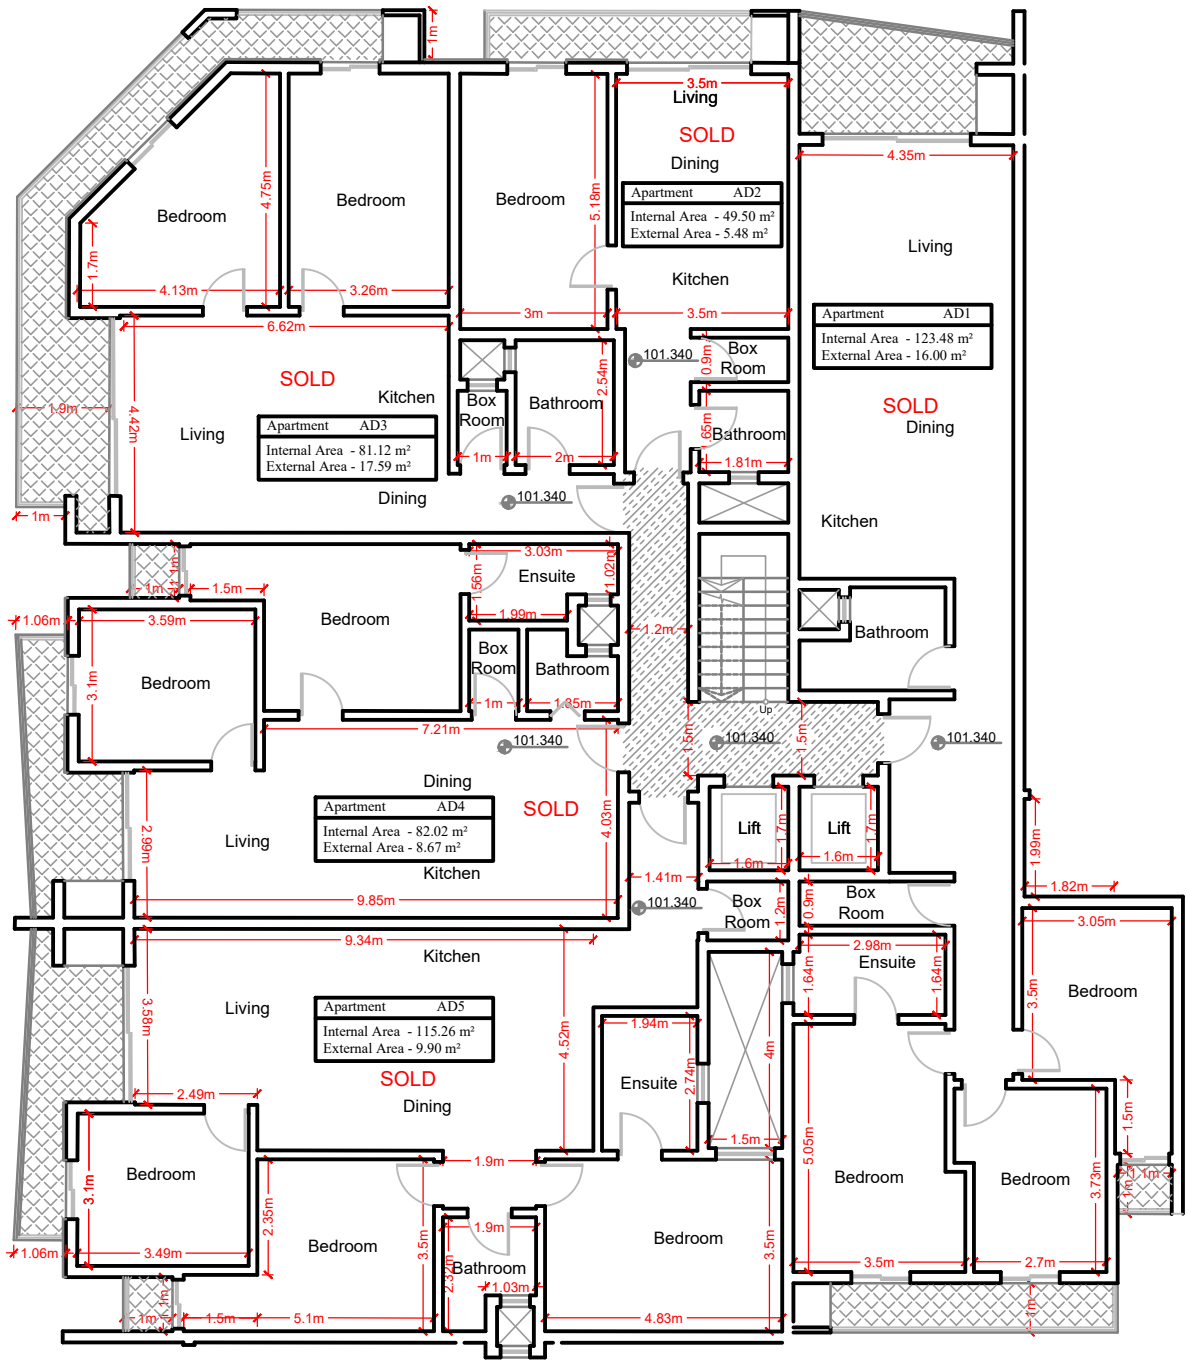
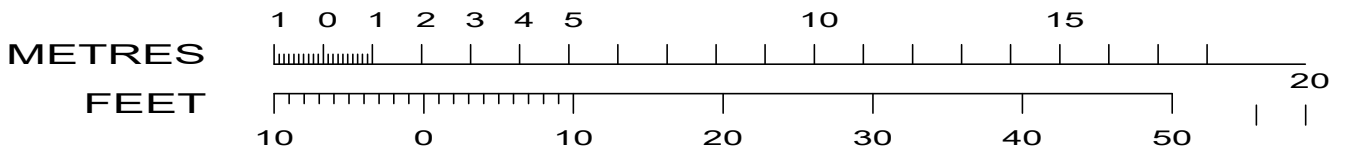




PROPOSED GROUND FLOOR PLAN
Scale 1:100

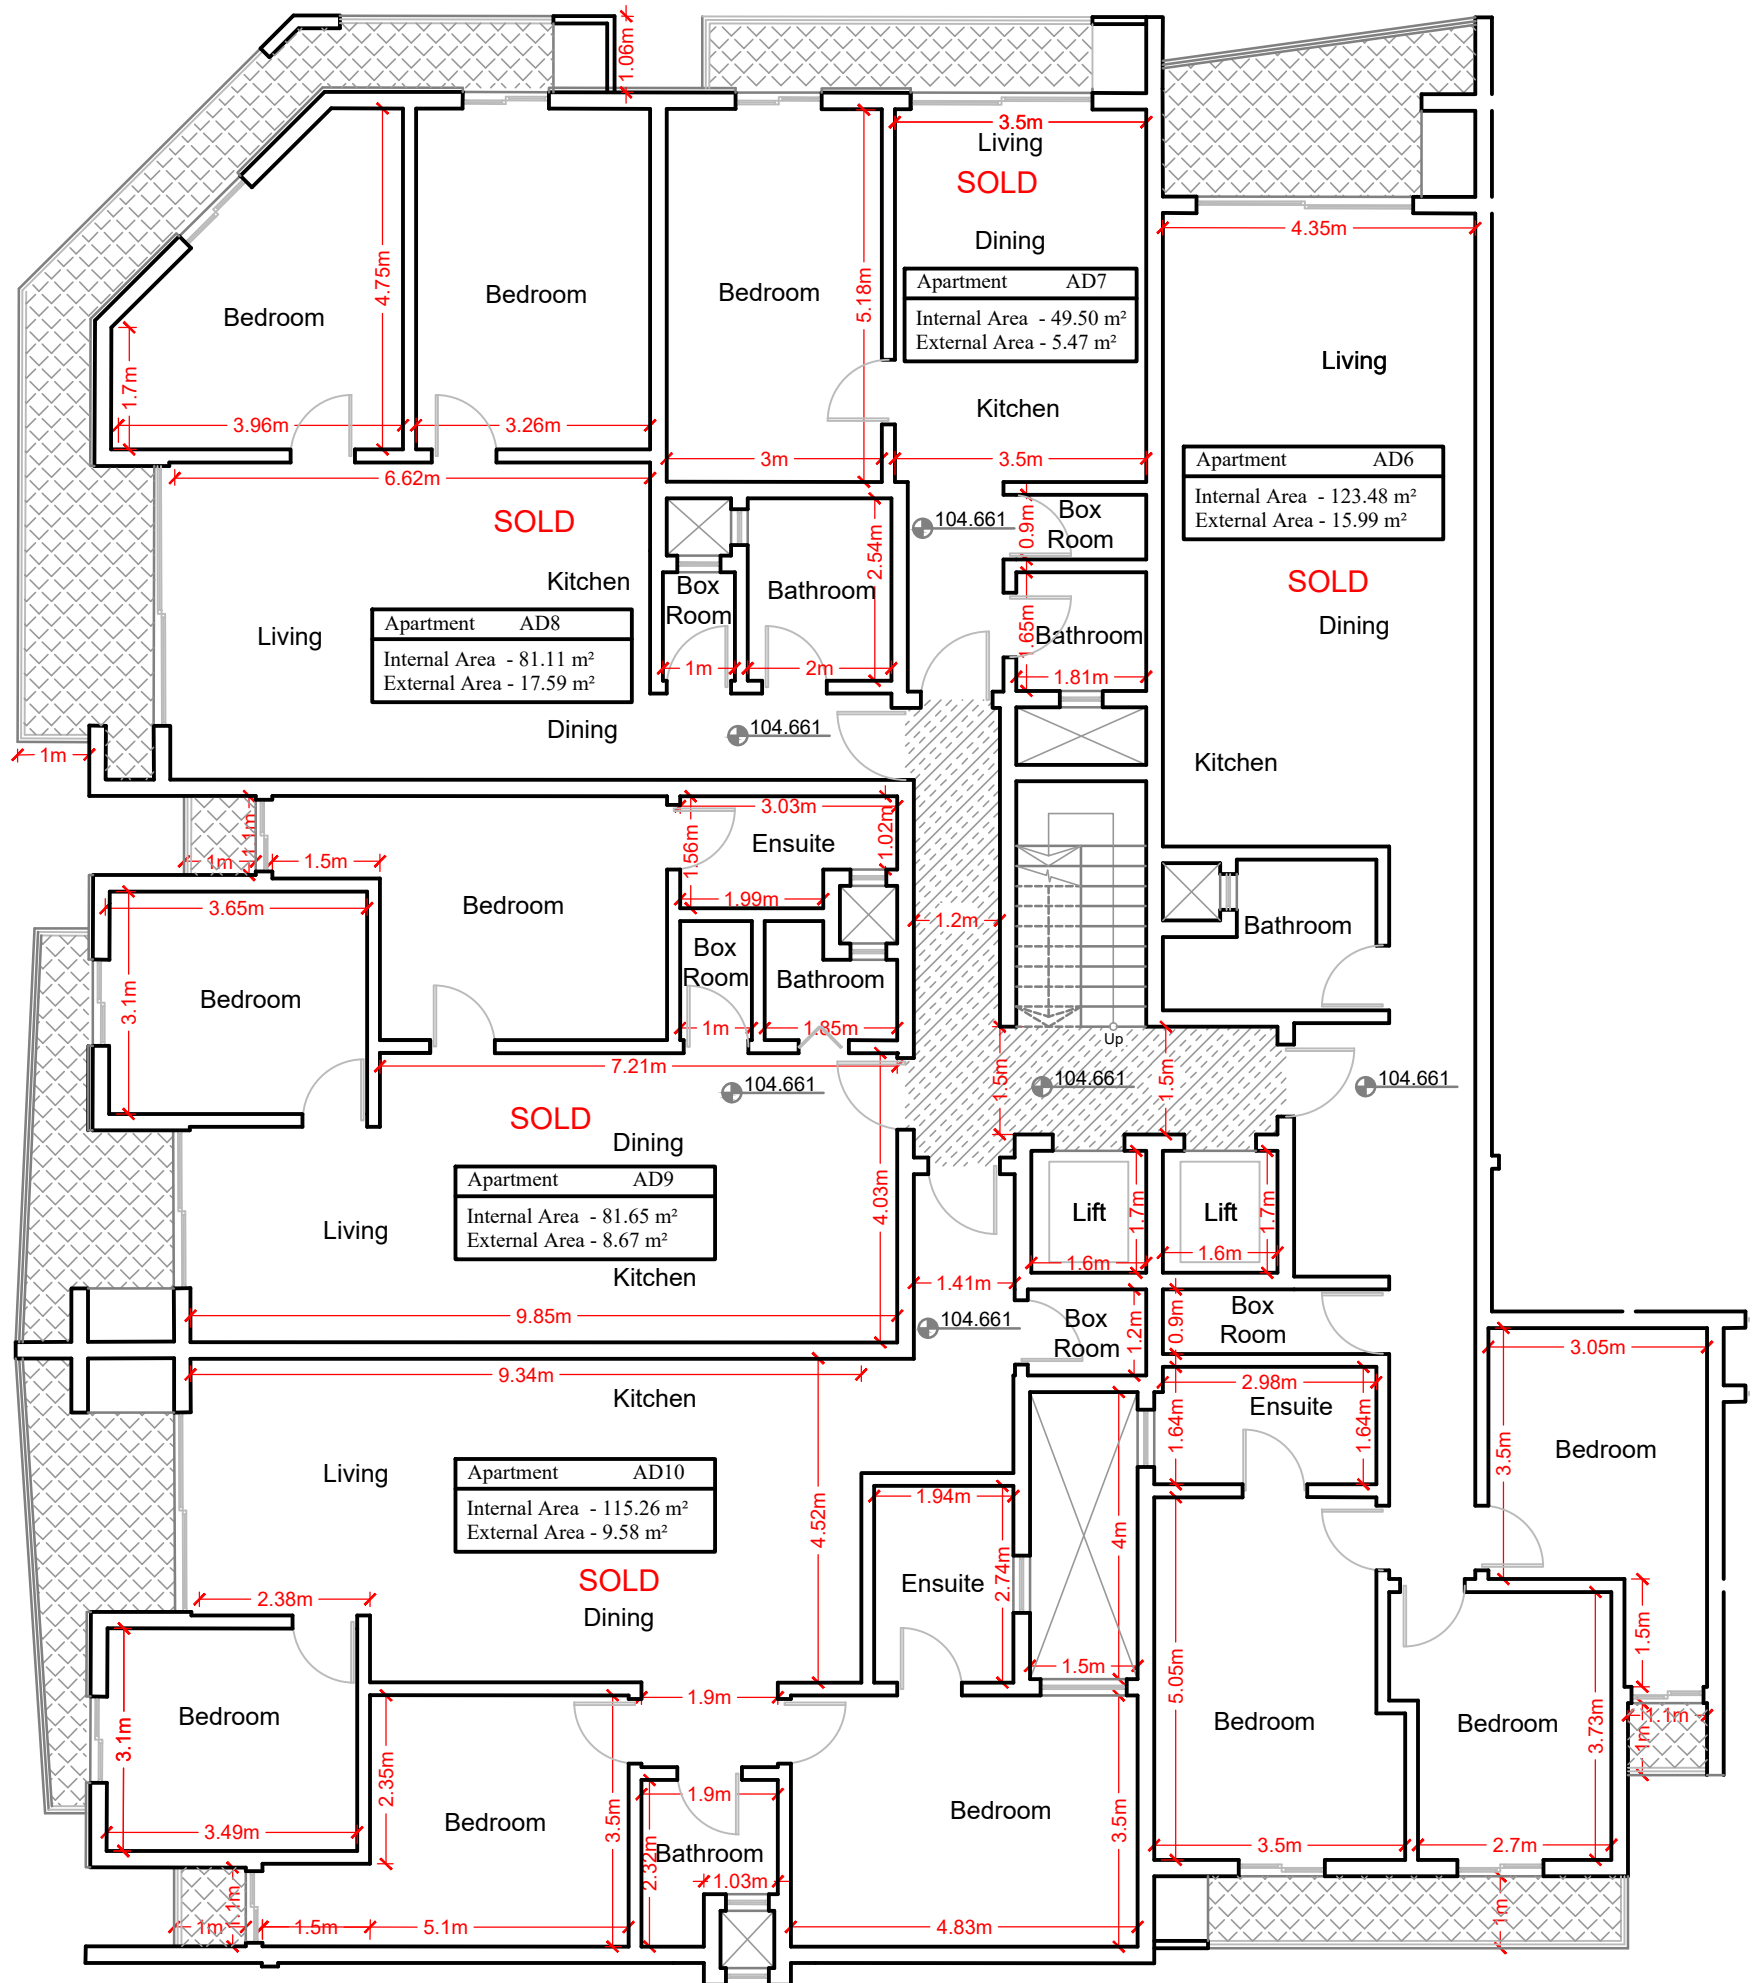

PROPOSED FIRST FLOOR PLAN
Scale 1:100


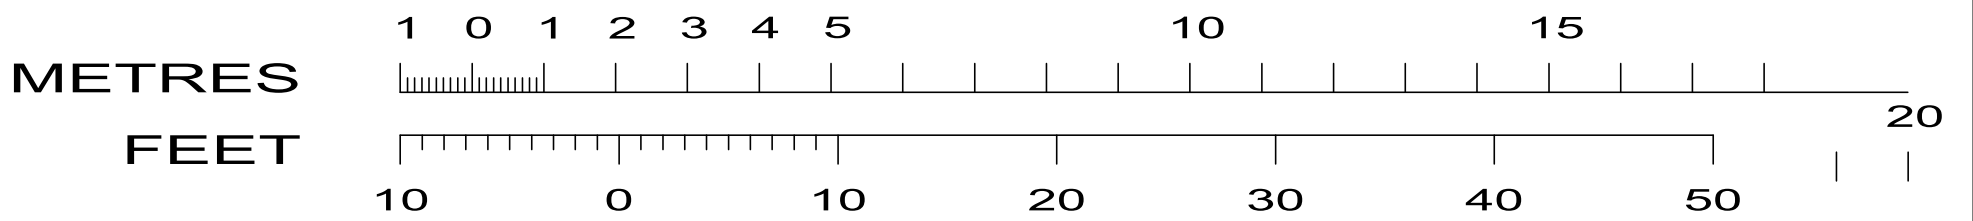


PROPOSED SECOND FLOOR PLAN
 Scale 1:100

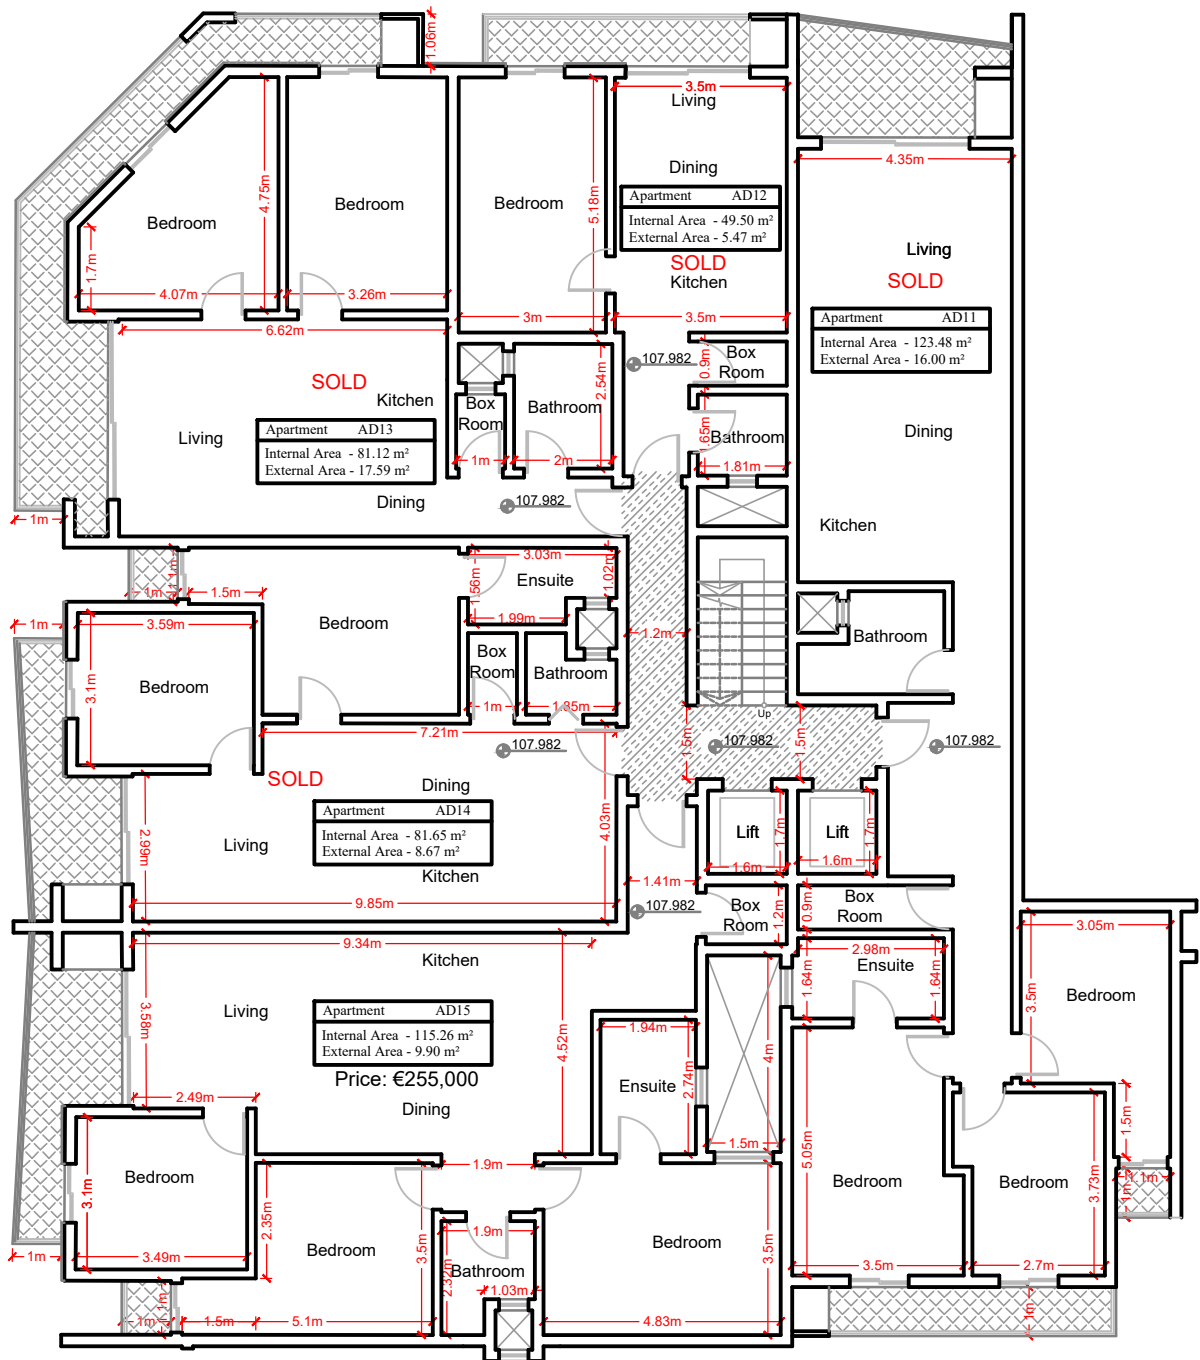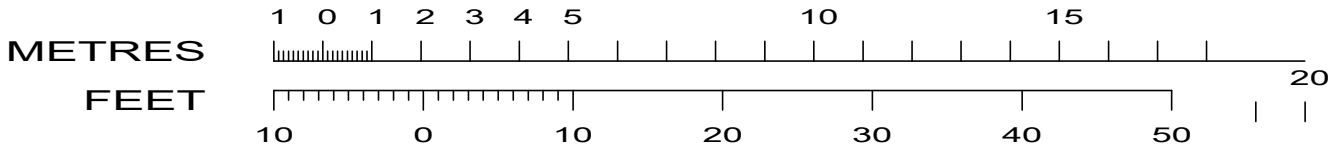

PROPOSED 3RD FLOOR PLAN
Scale 1:100

METRES
FEET

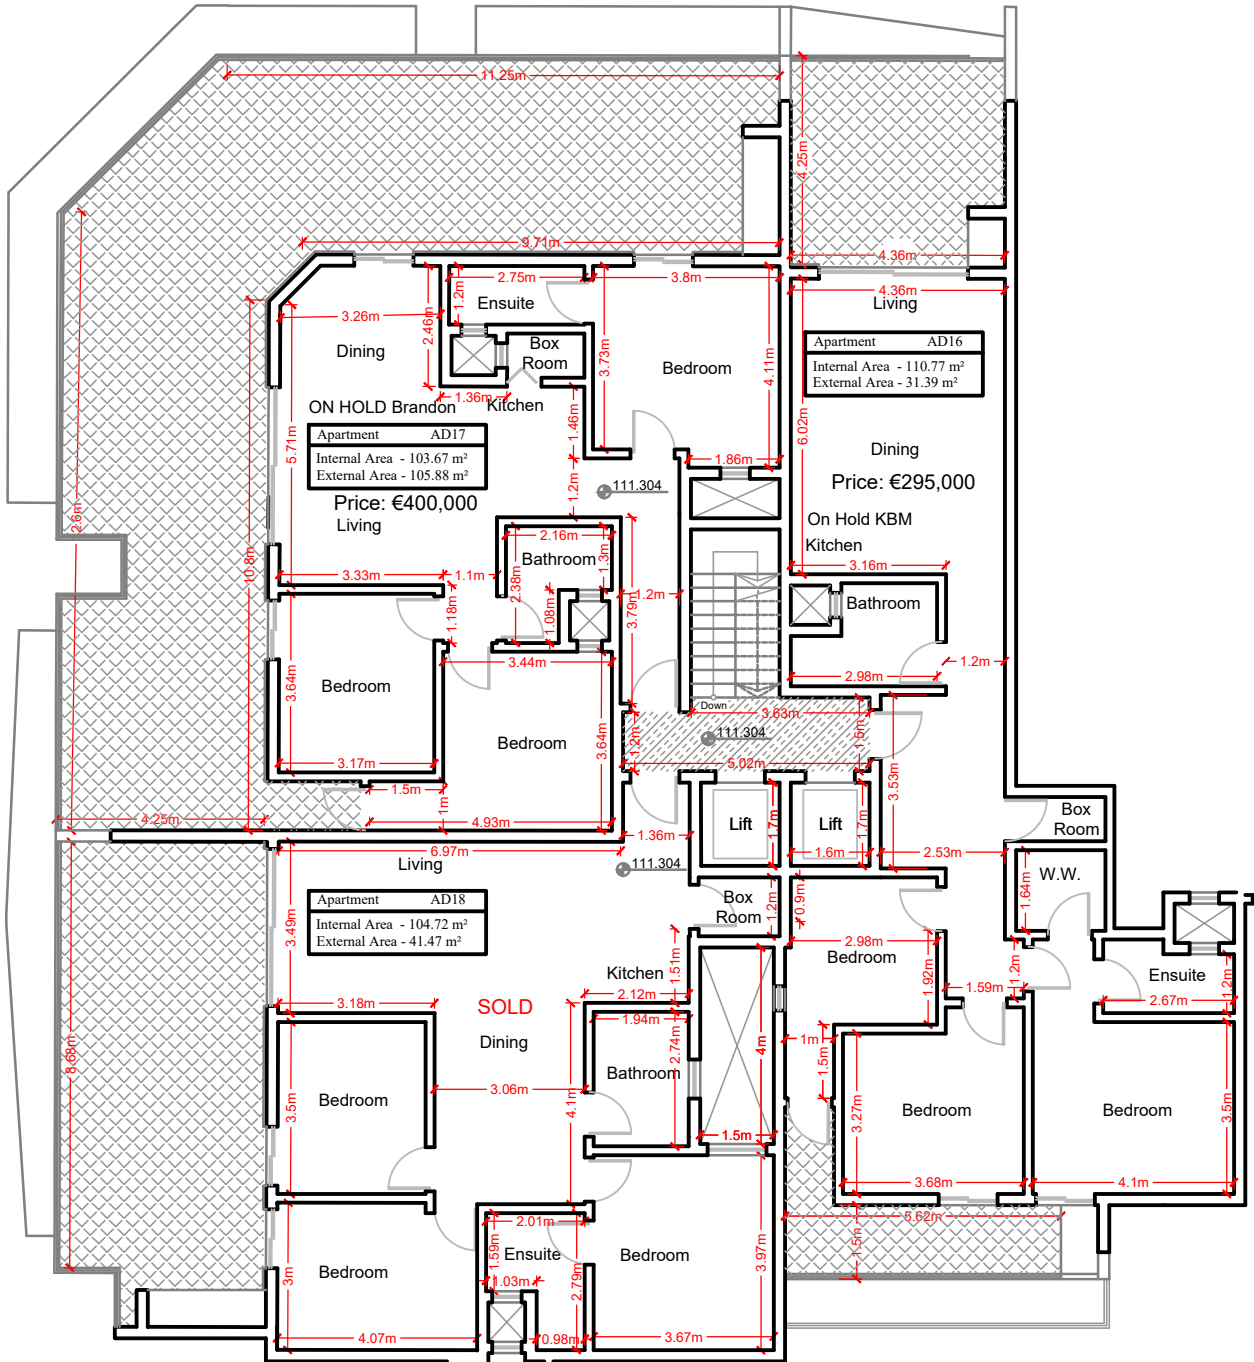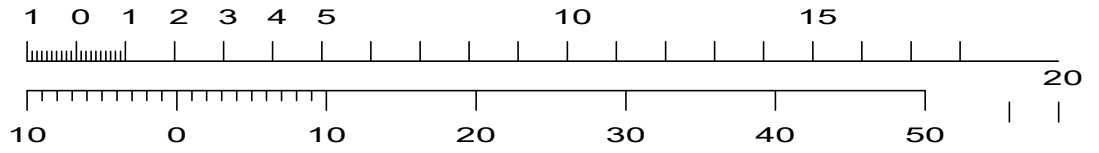

PROPOSED PENTHOUSE PLAN
Scale 1:100