




PROPOSED FIRST FLOOR PLAN

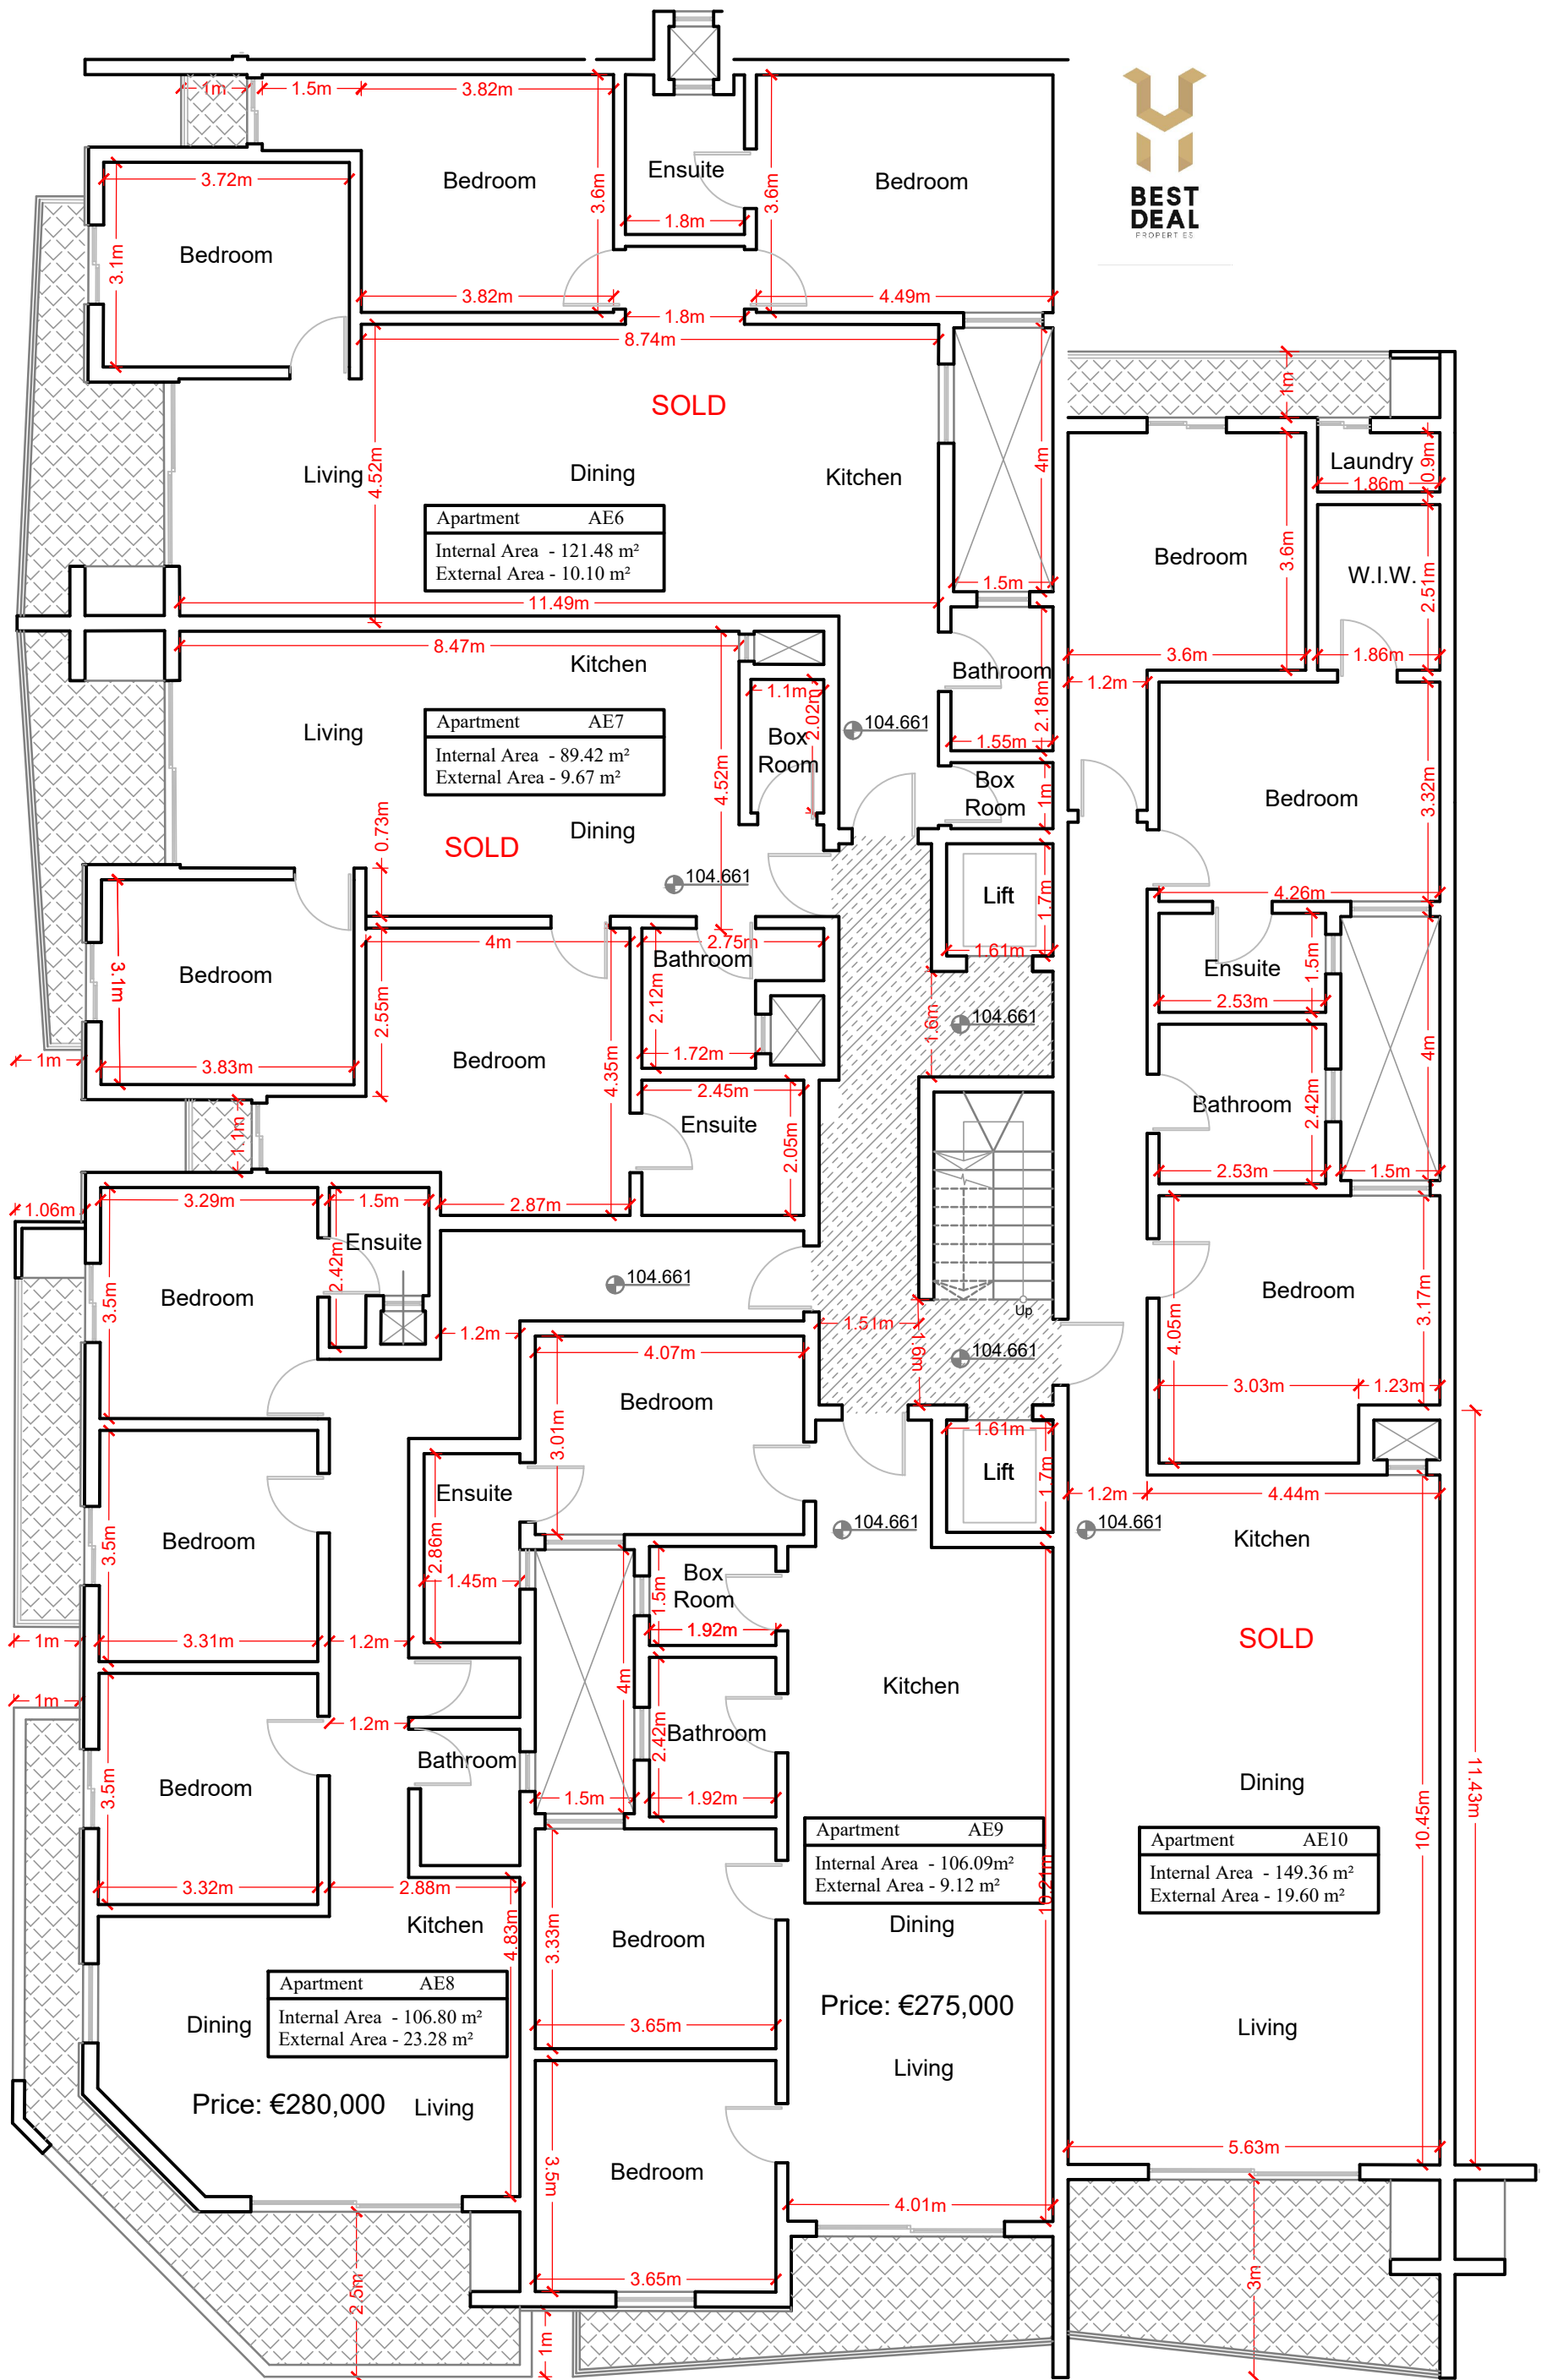

PROPOSED SECOND FLOOR PLAN

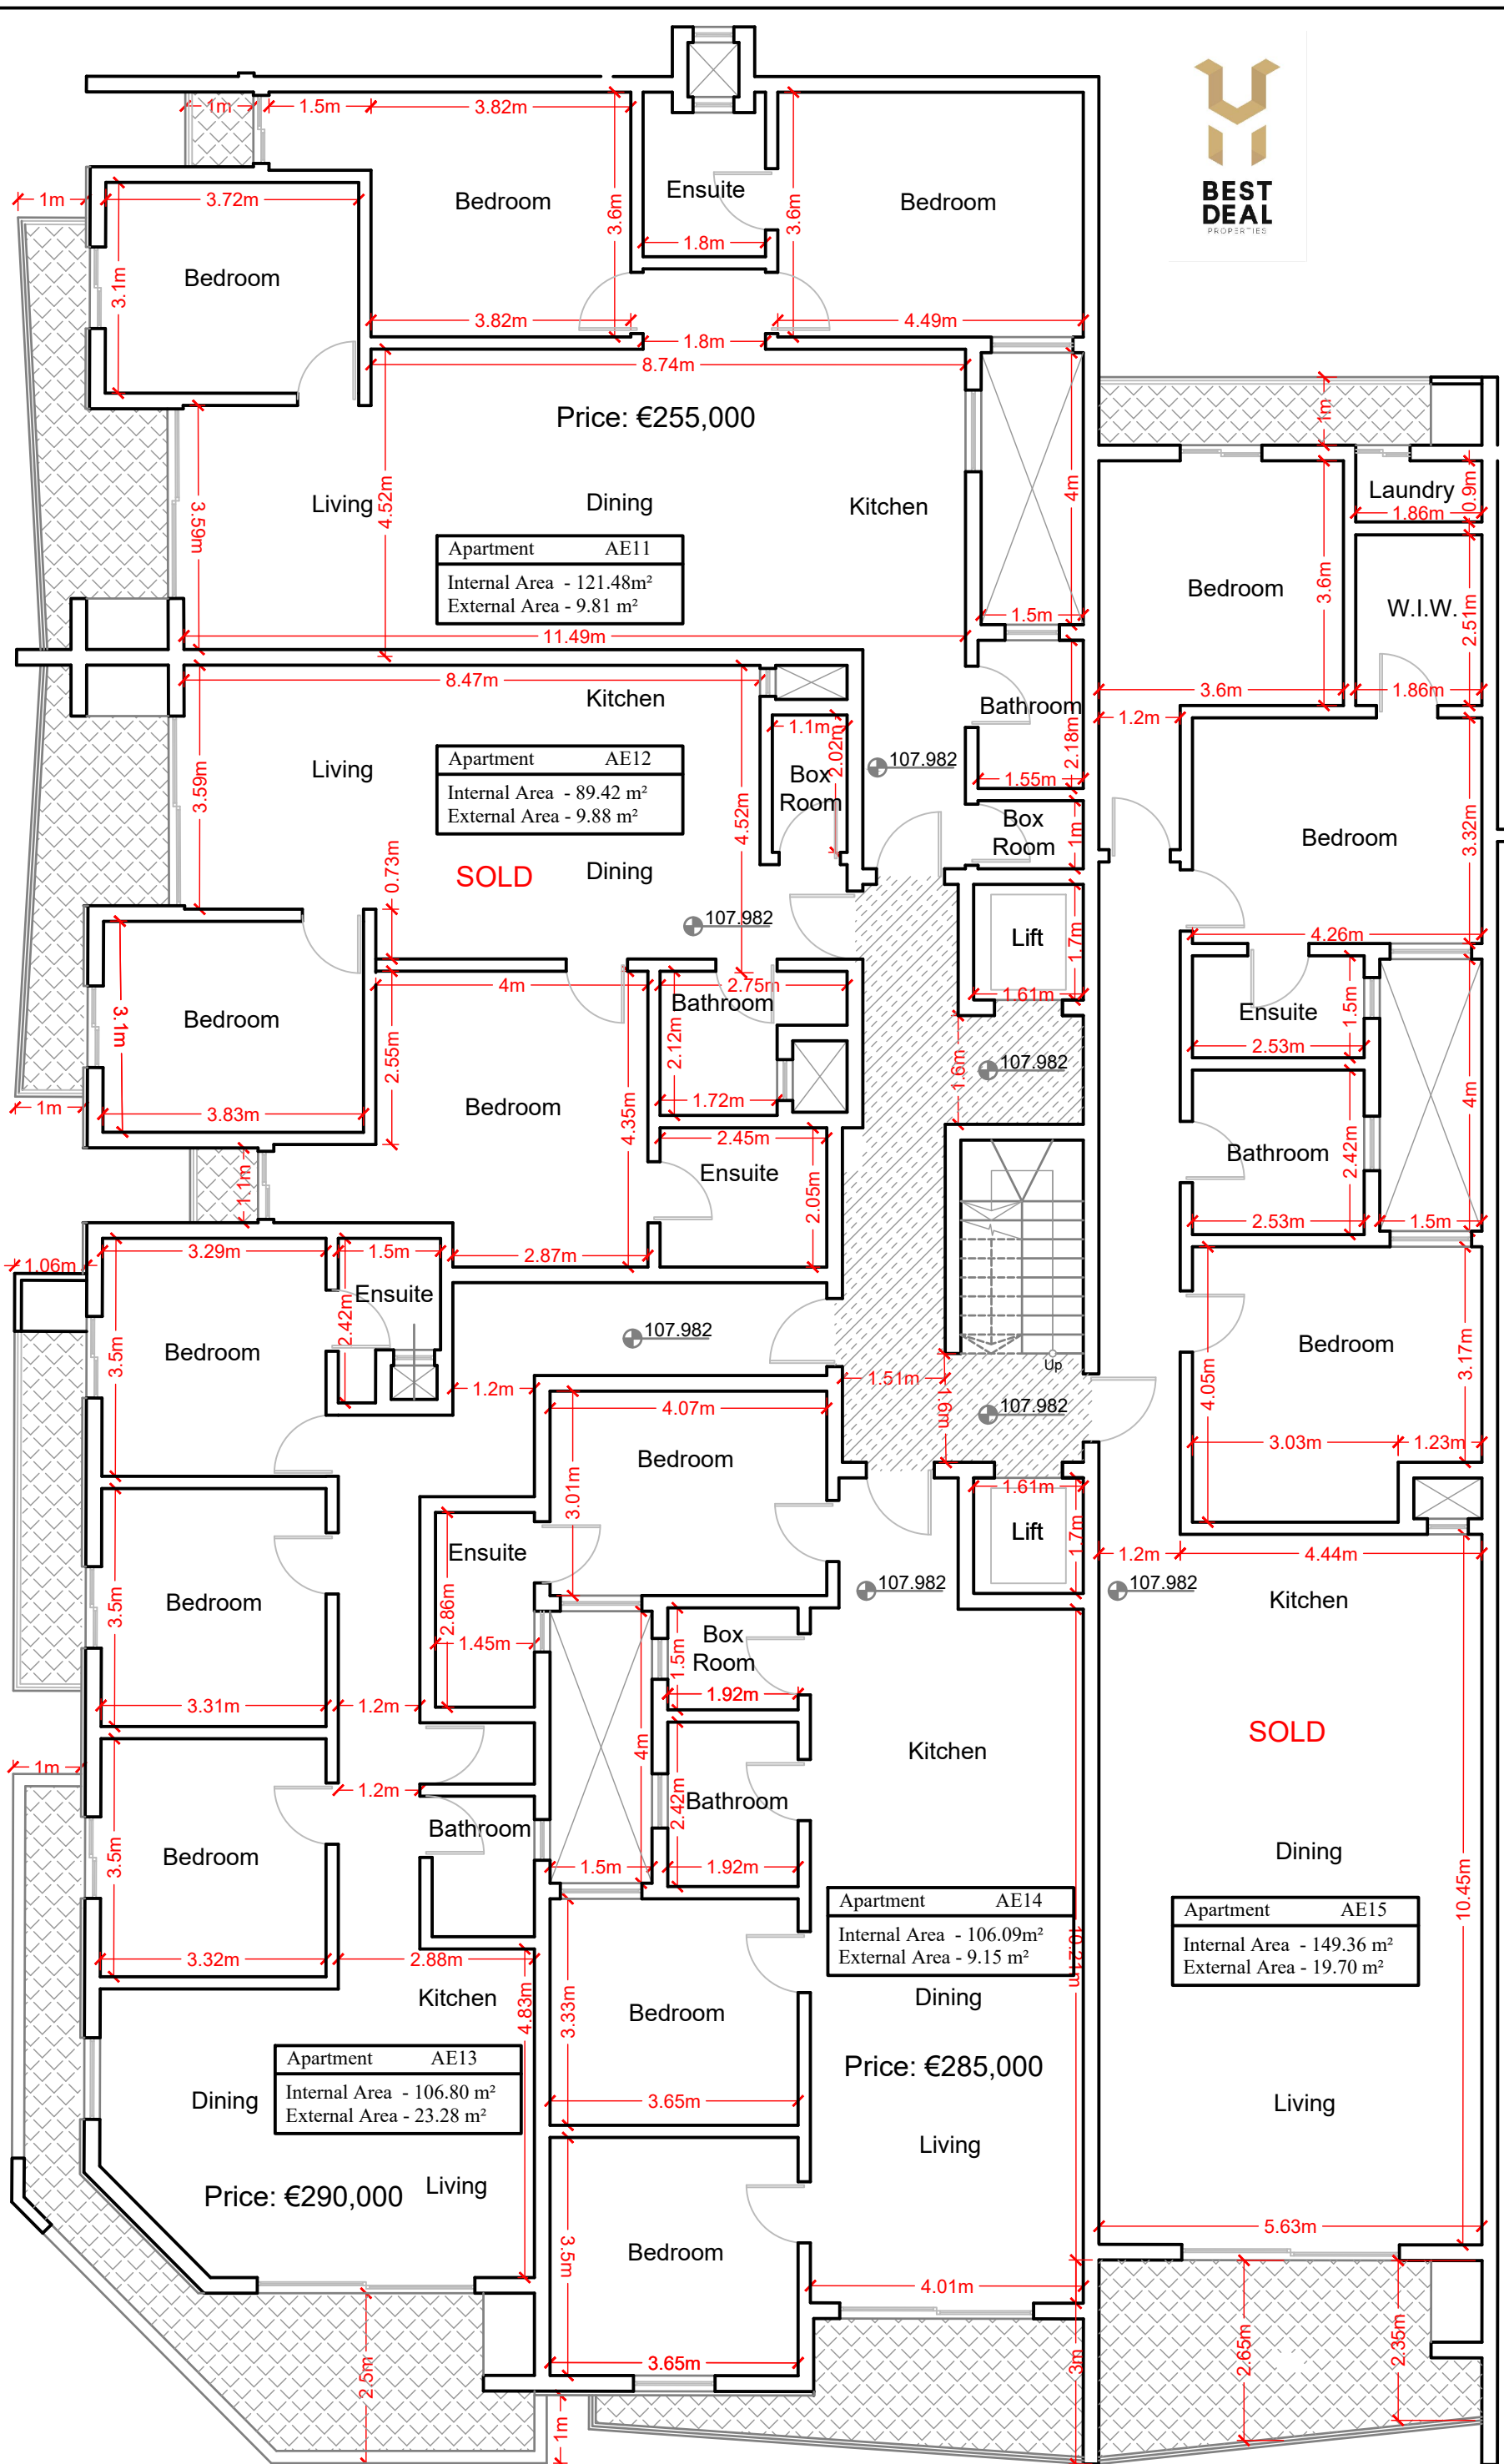

PROPOSED 3RD FLOOR PLAN

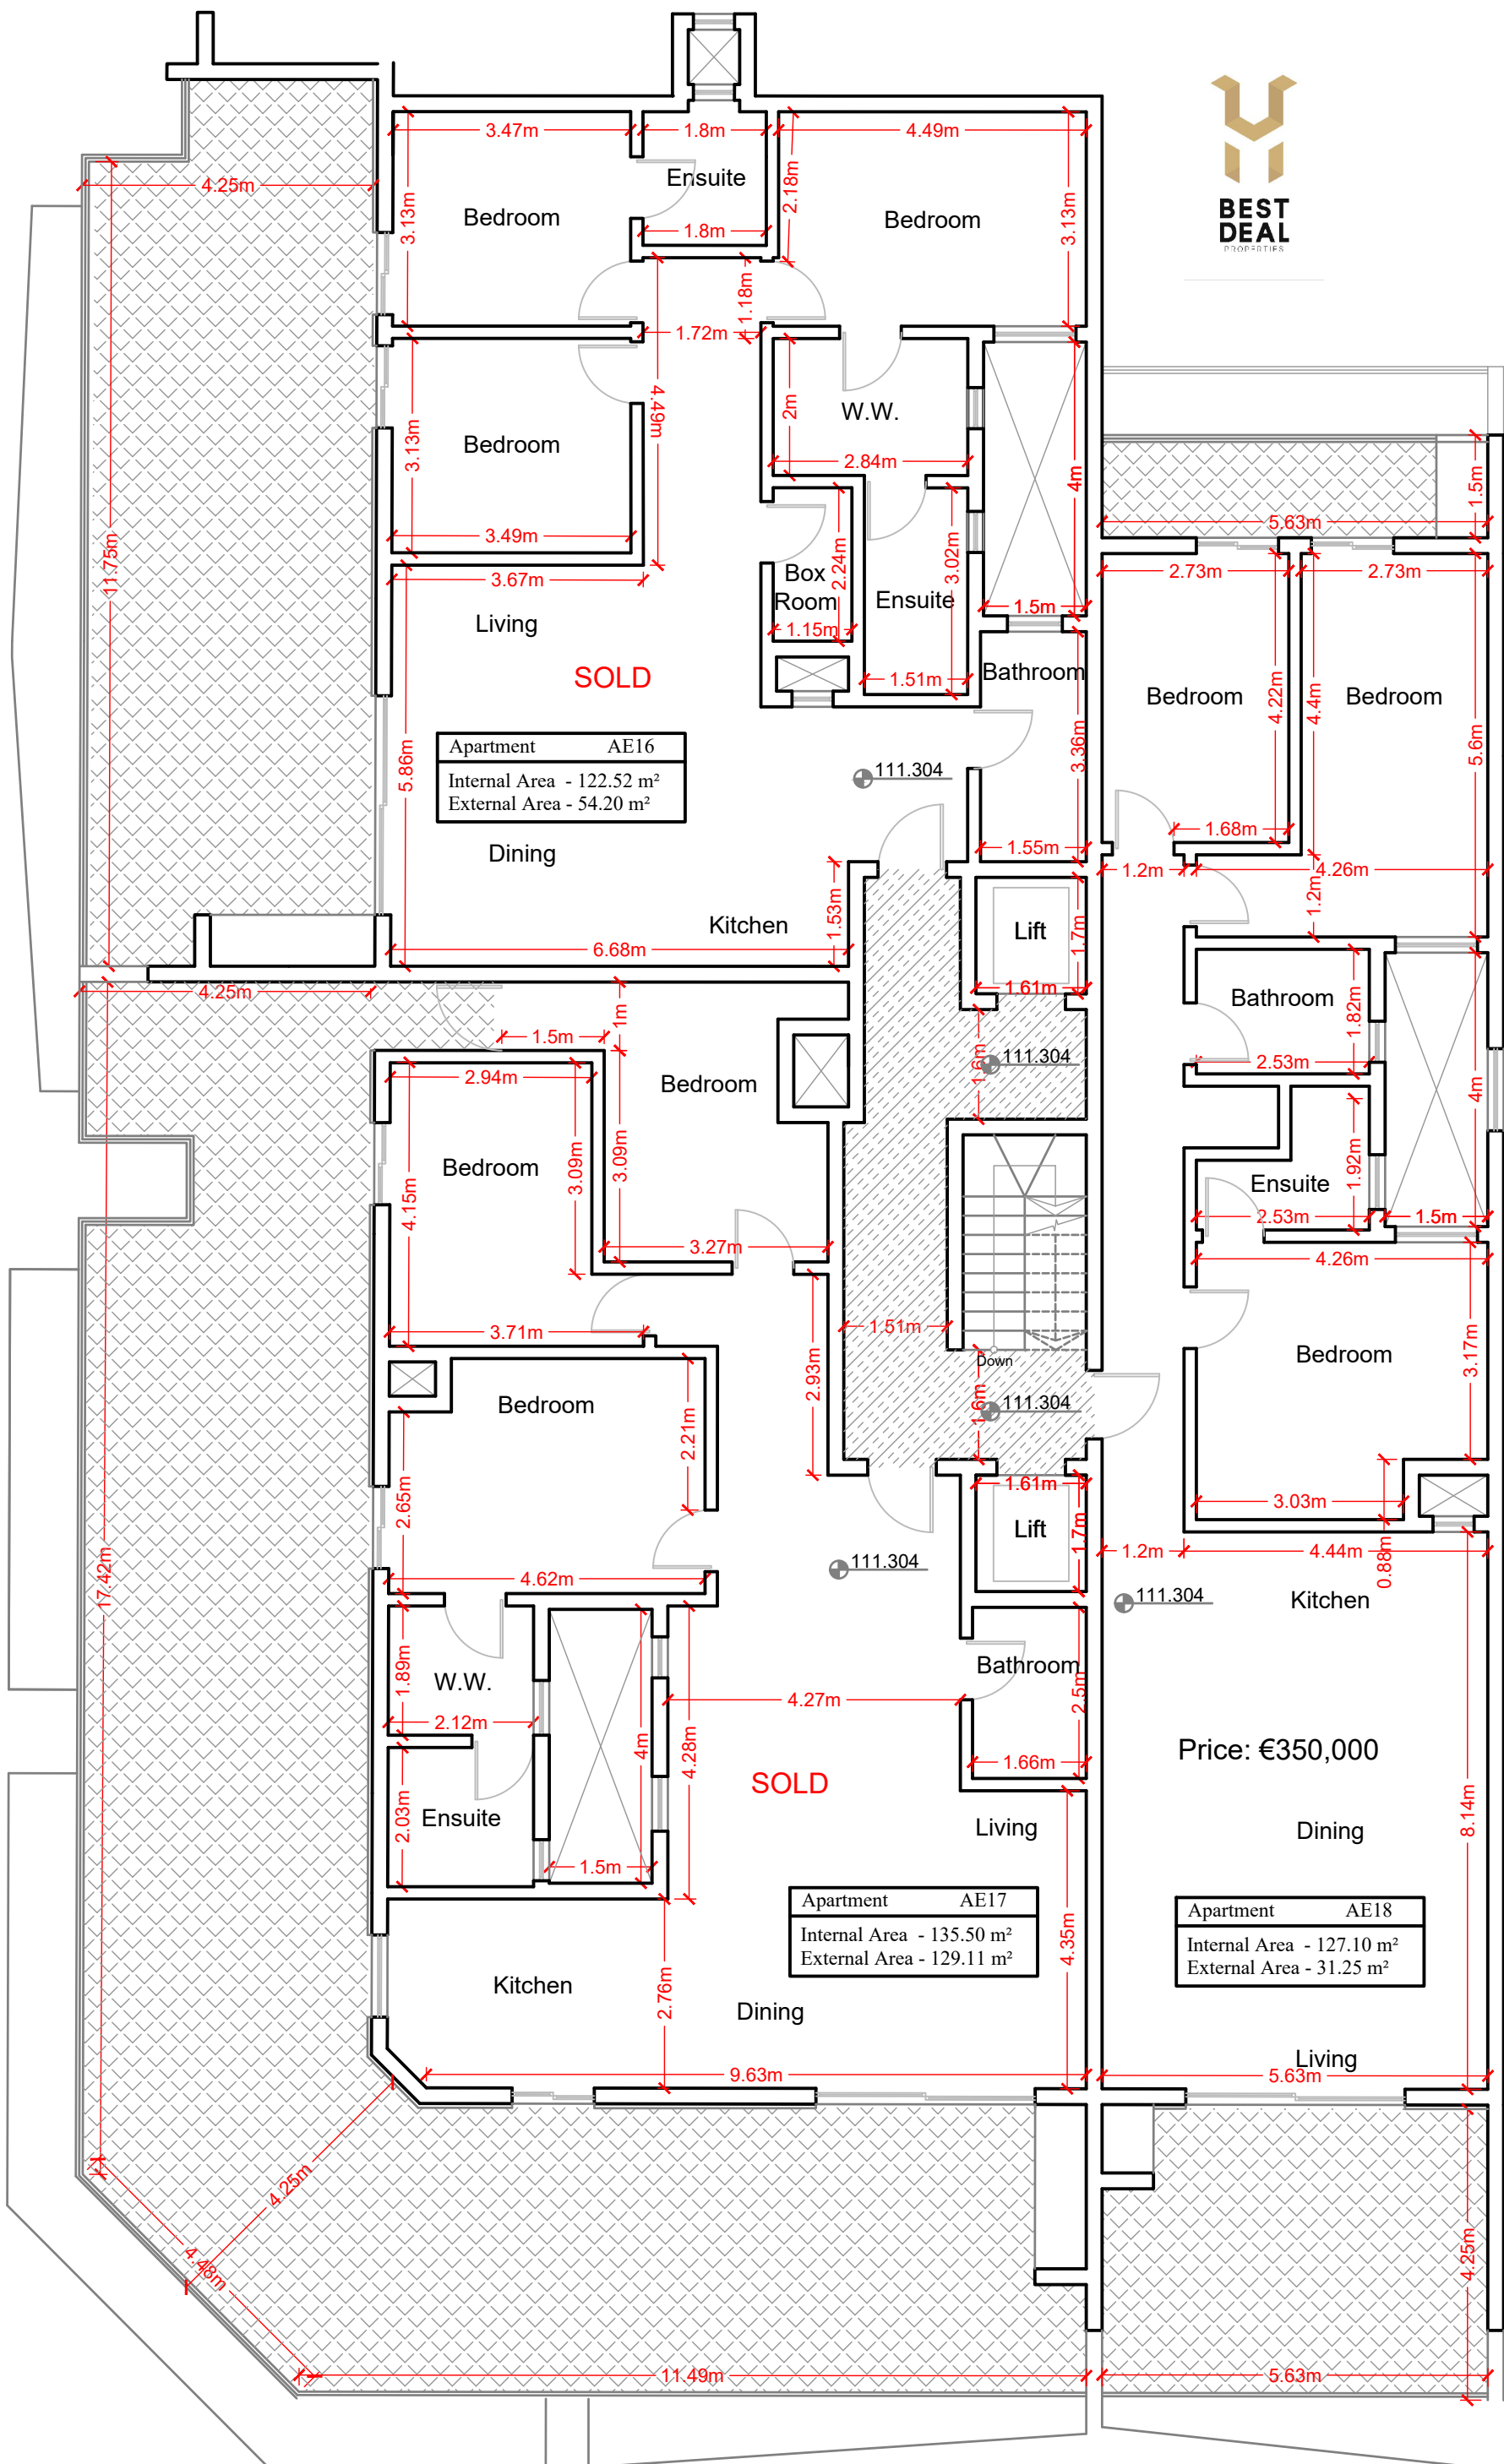

PROPOSED PENTHOUSE PLAN