





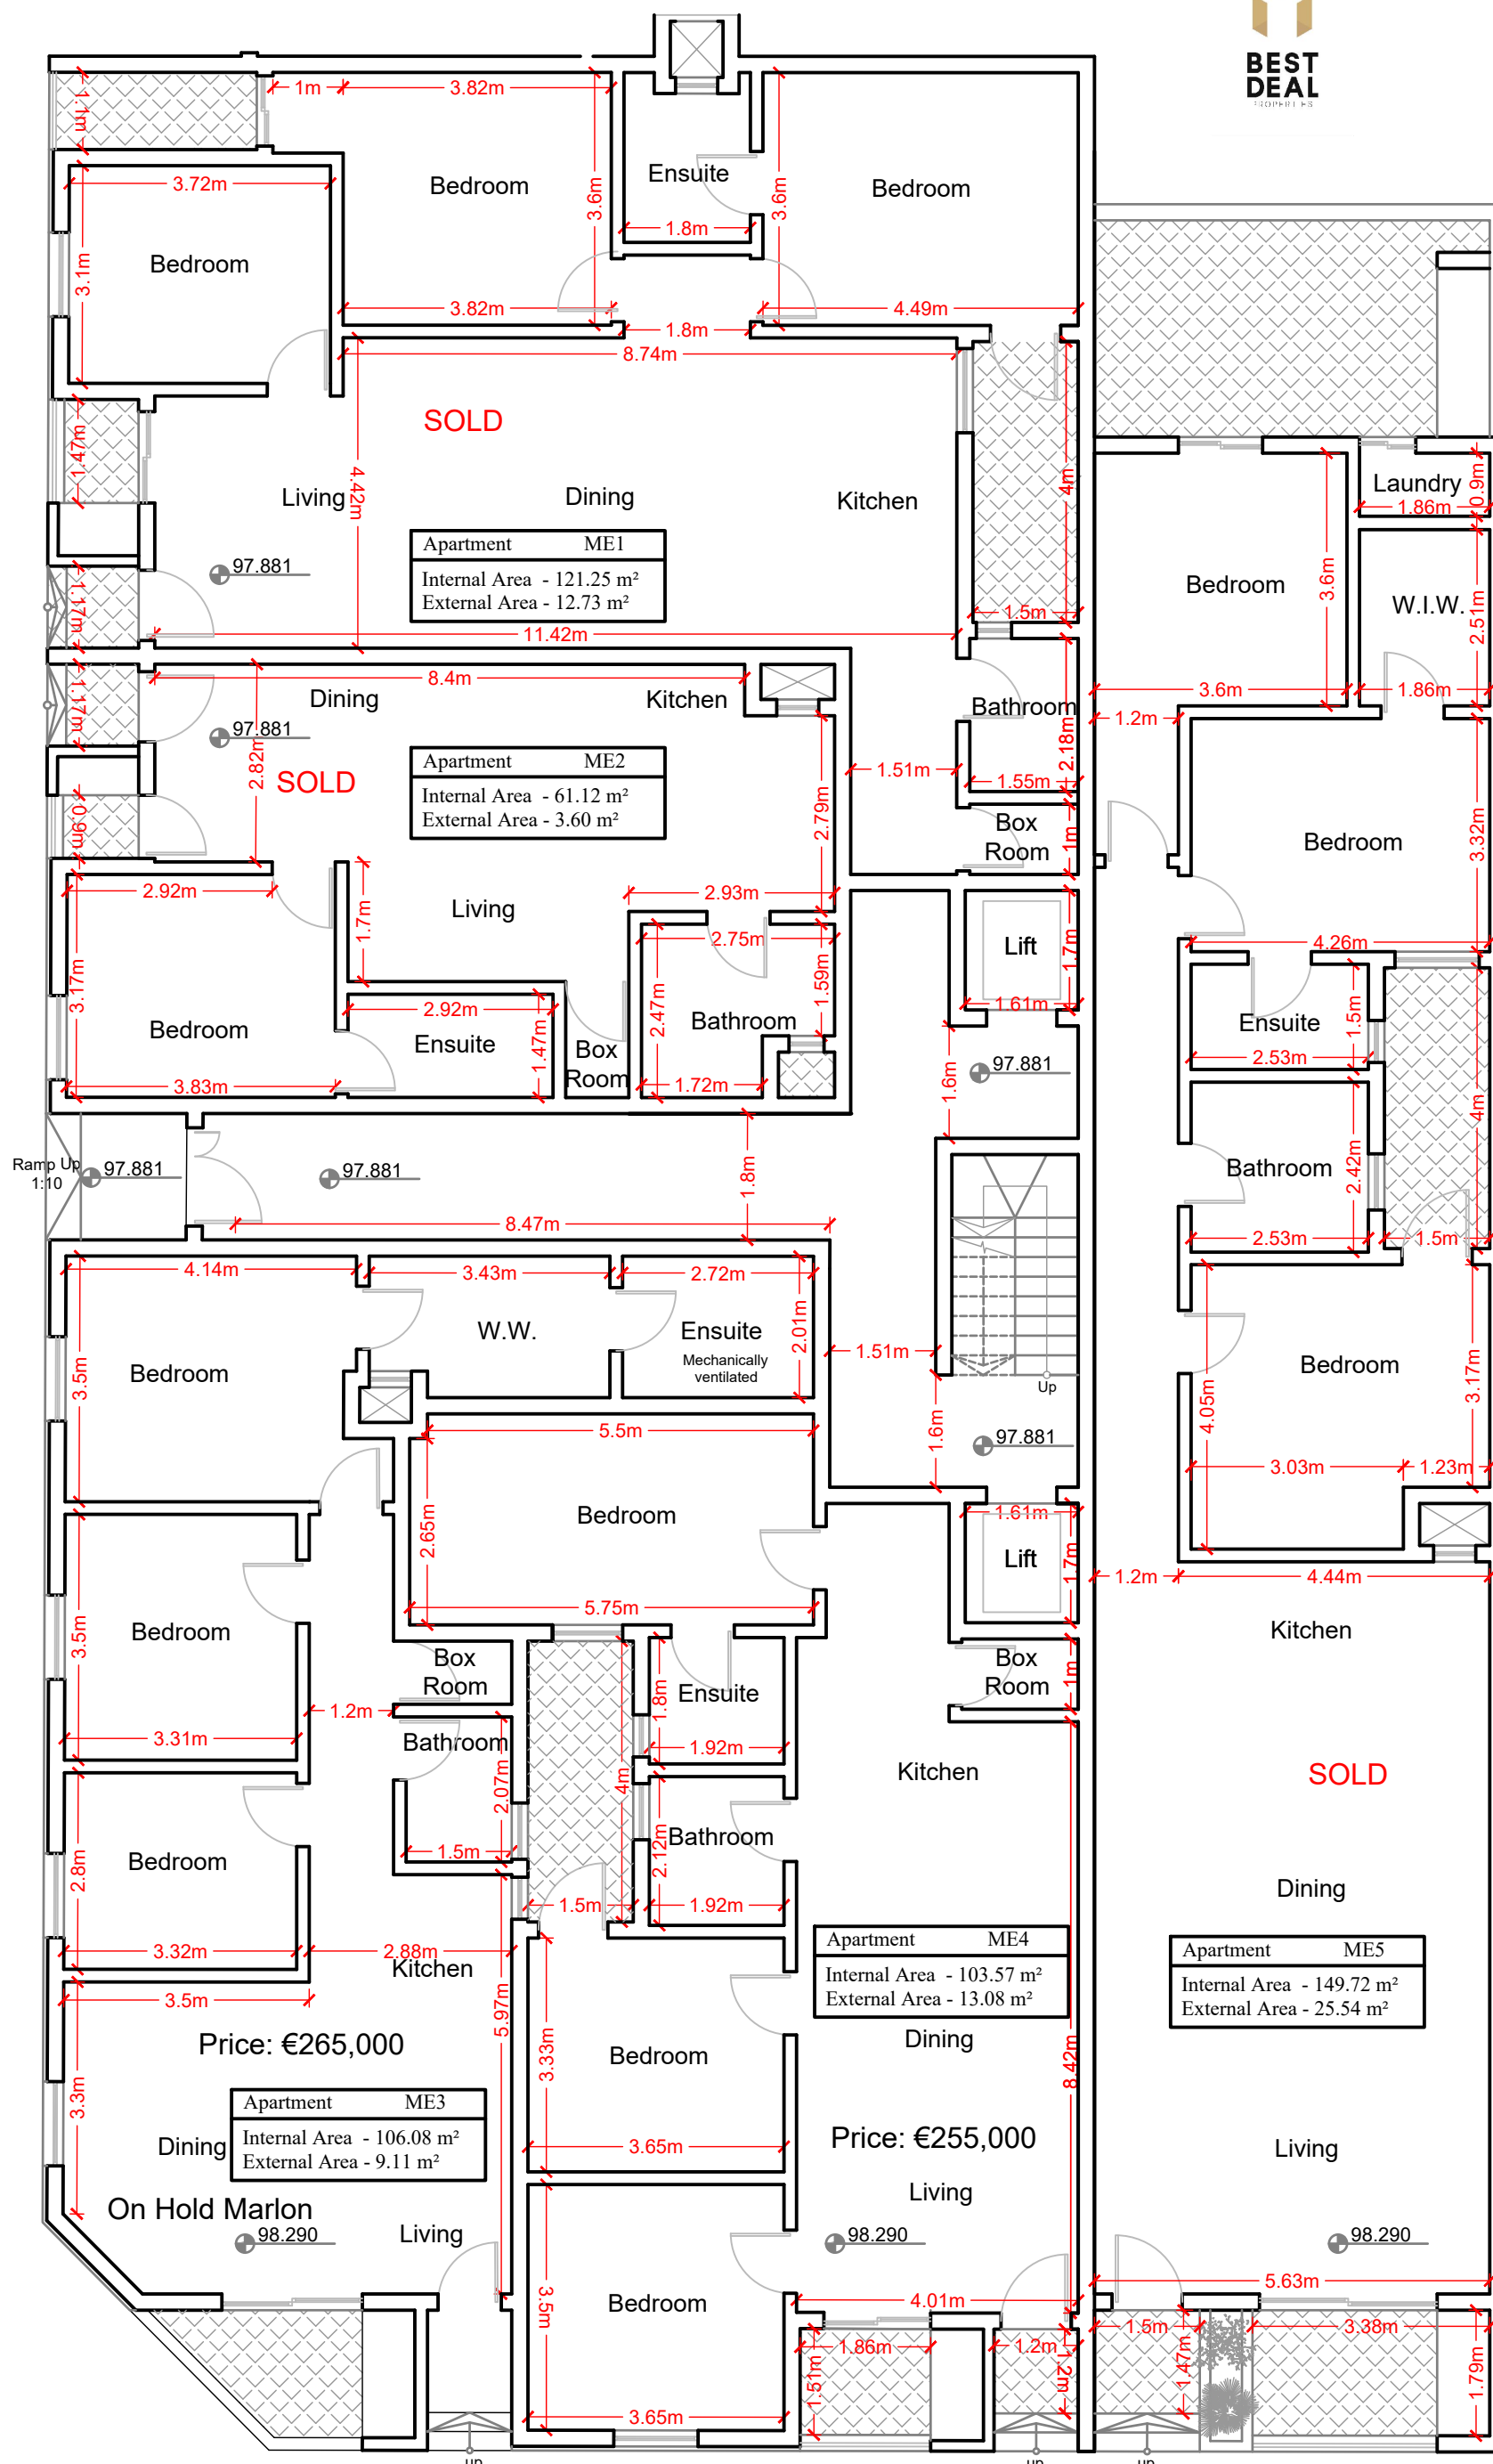


PROPOSED GROUND FLOOR PLAN

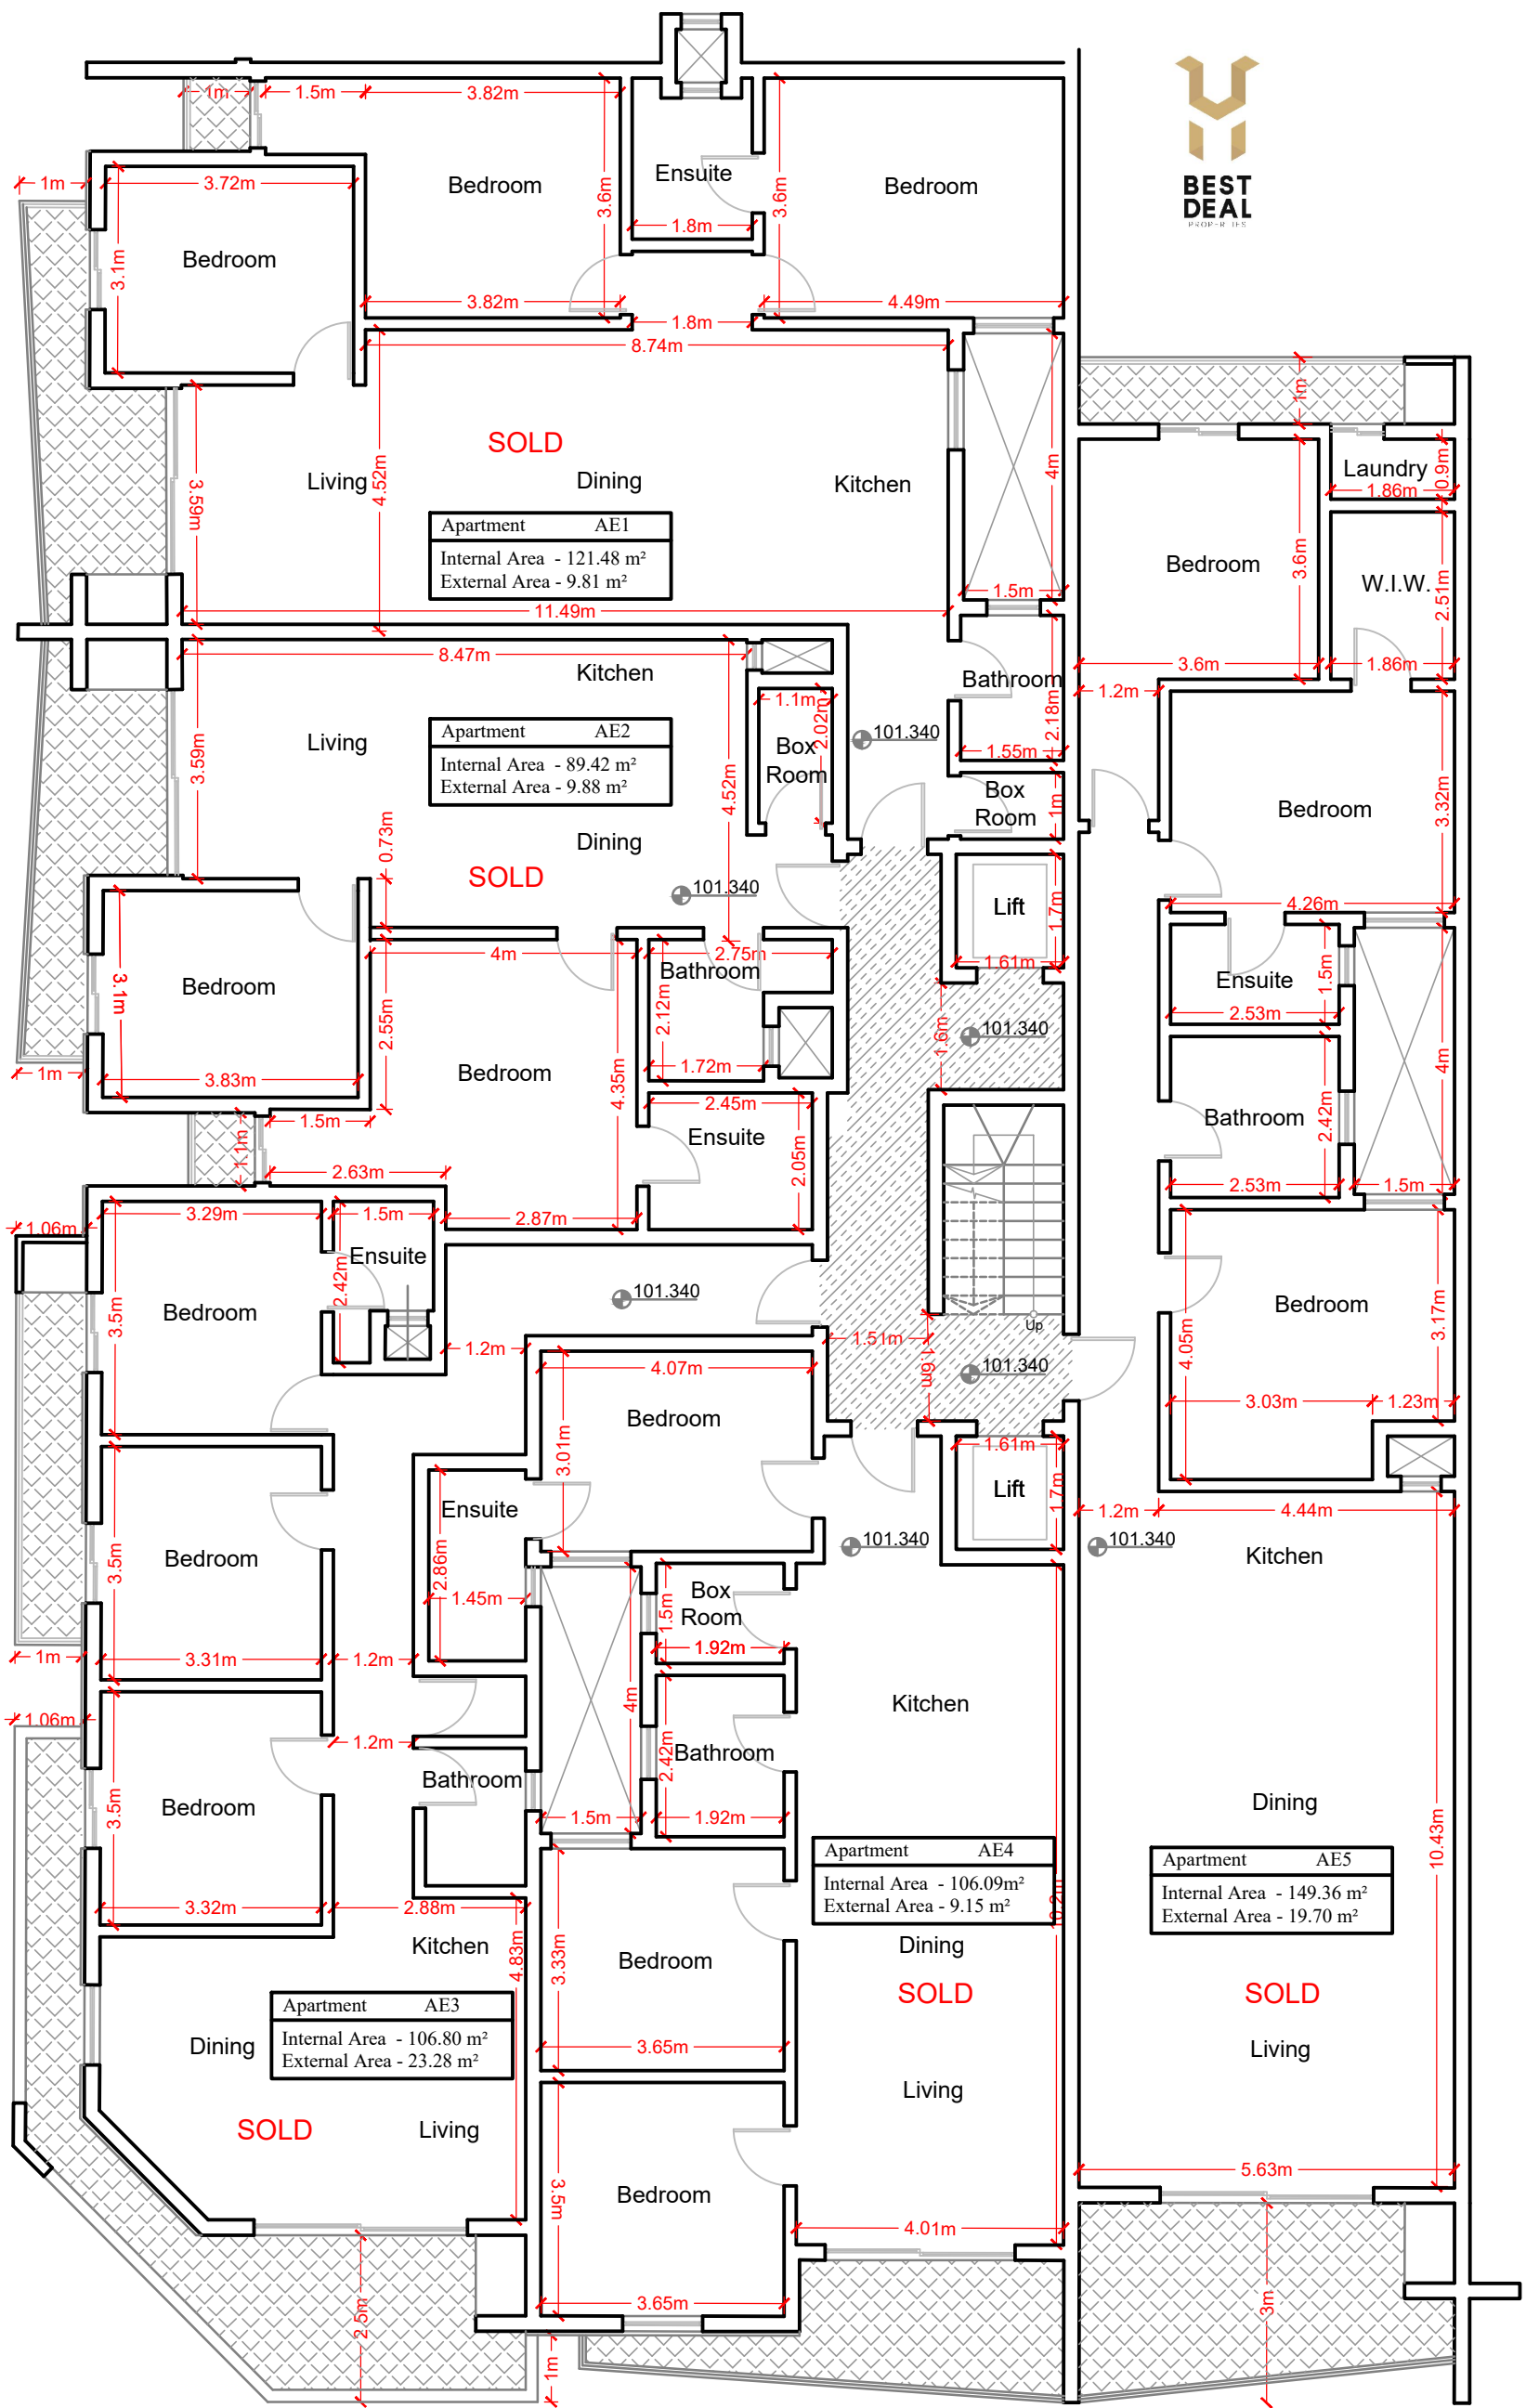

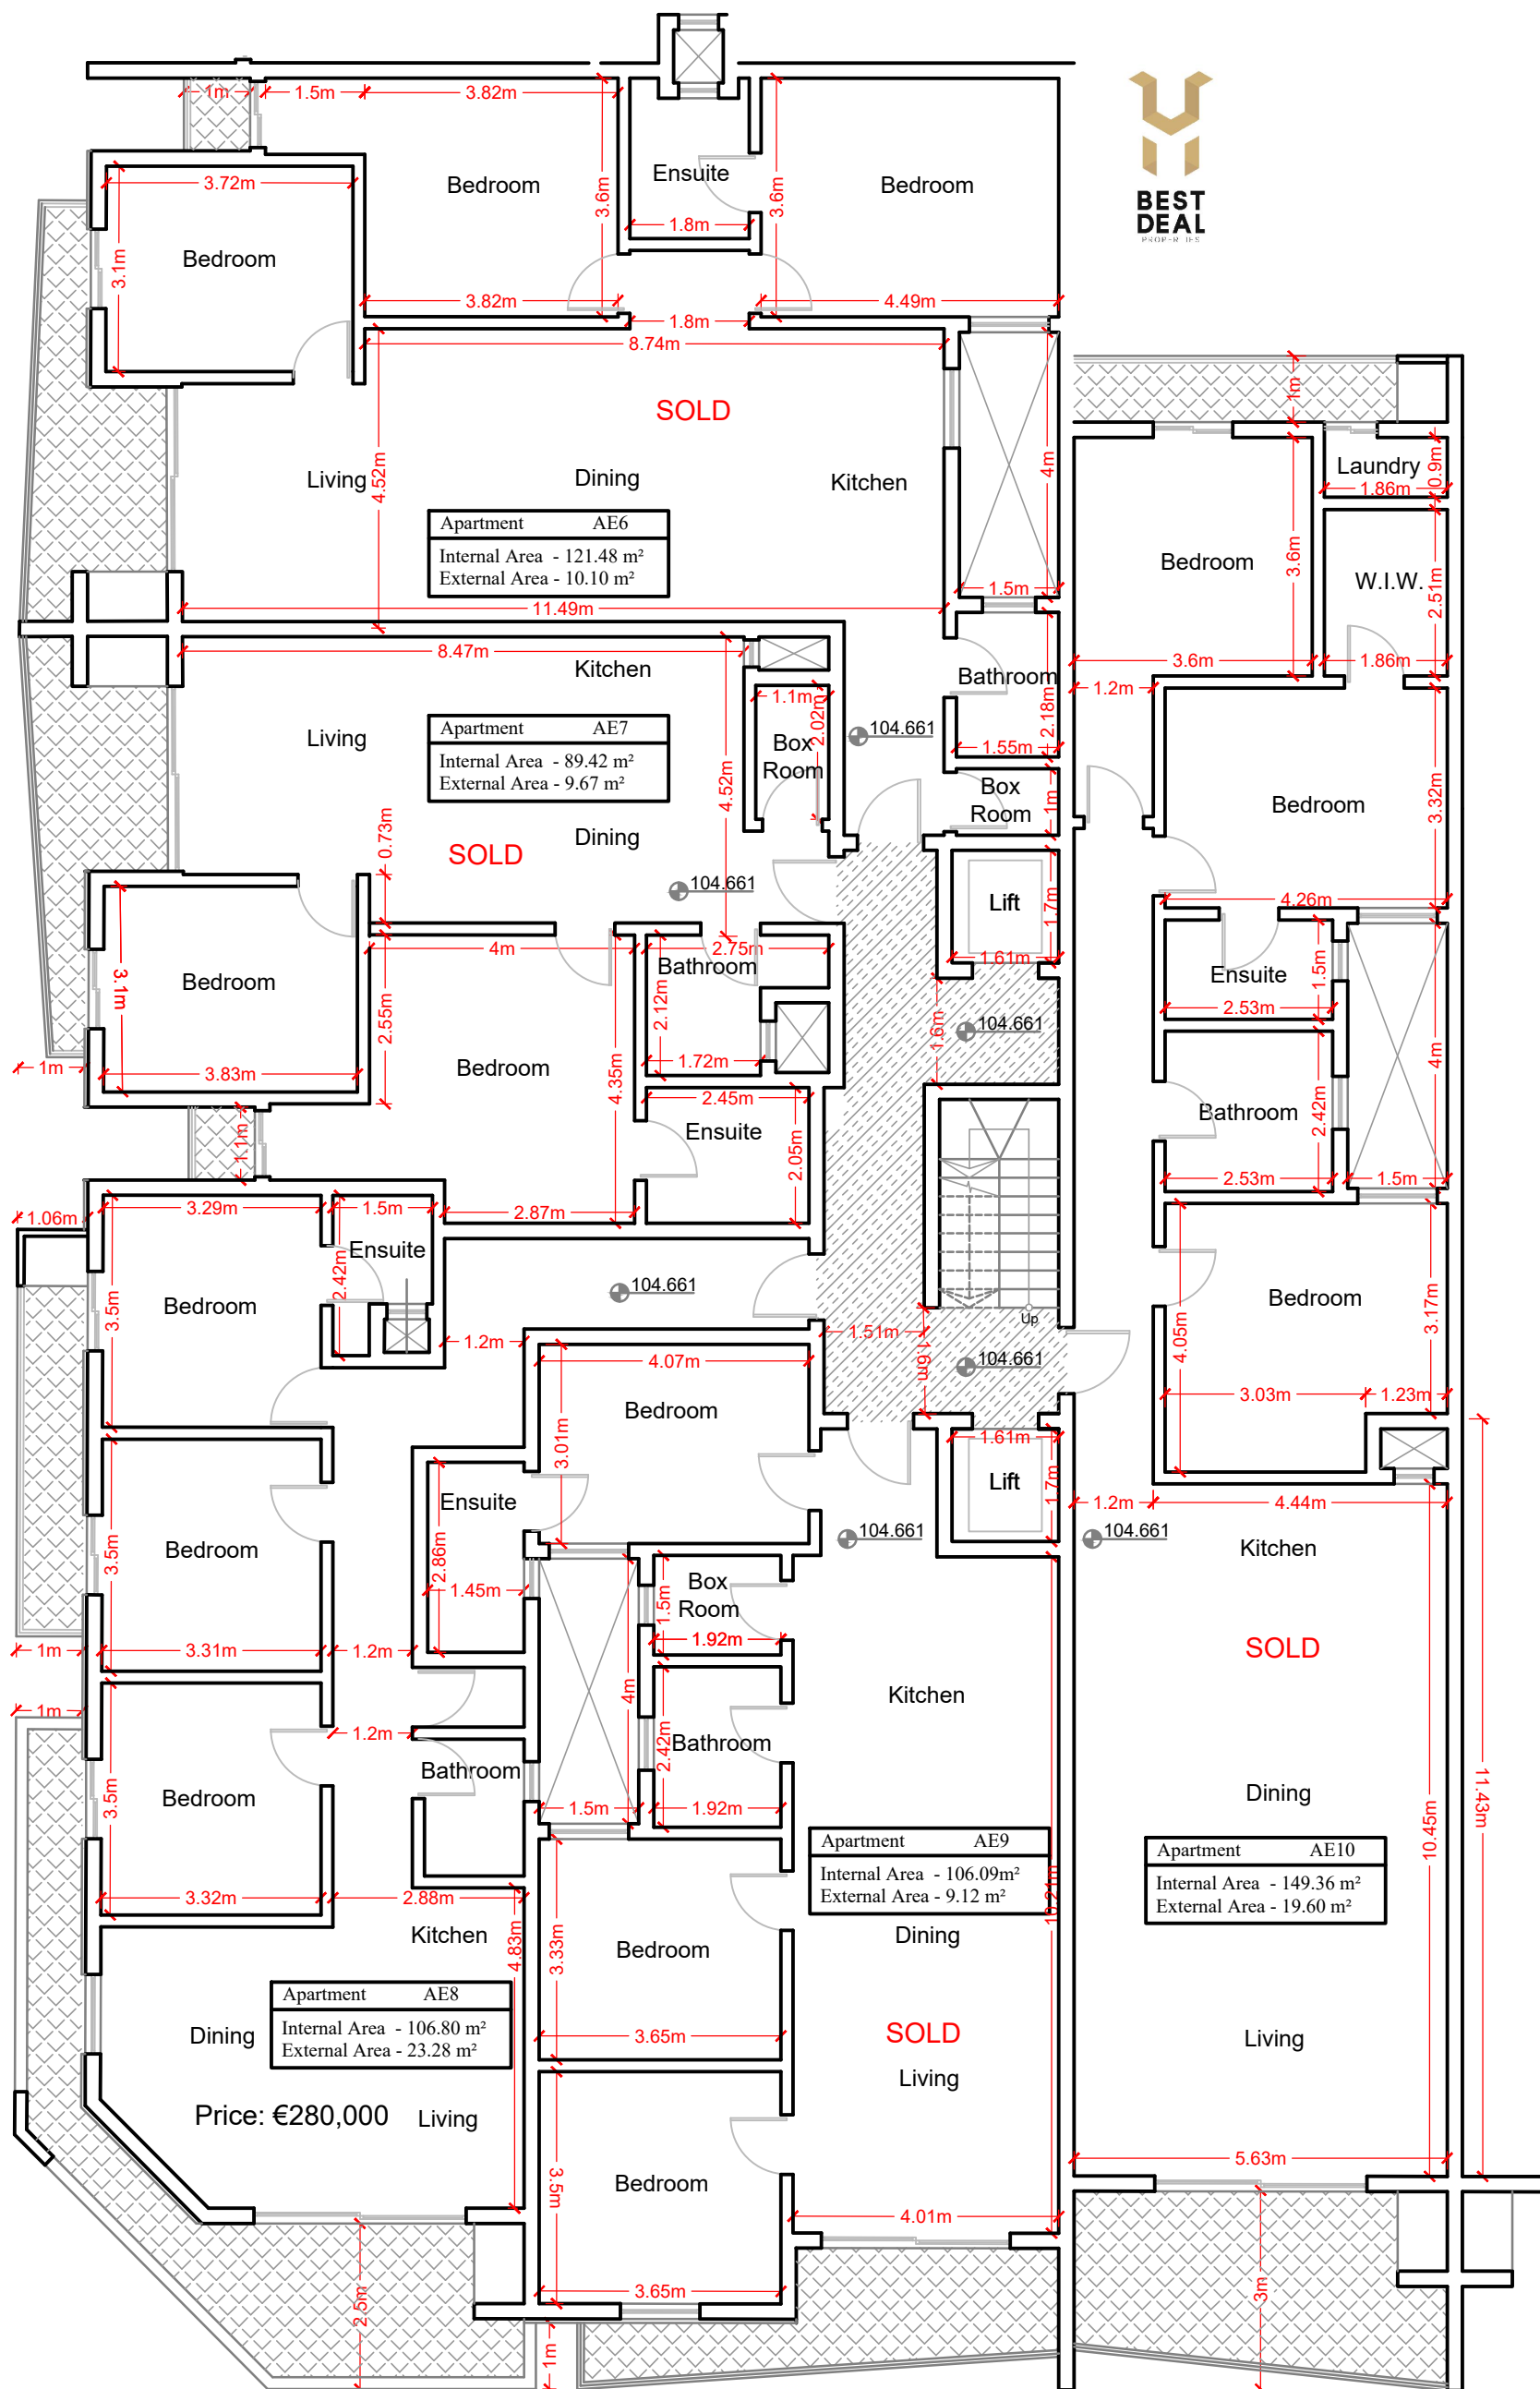

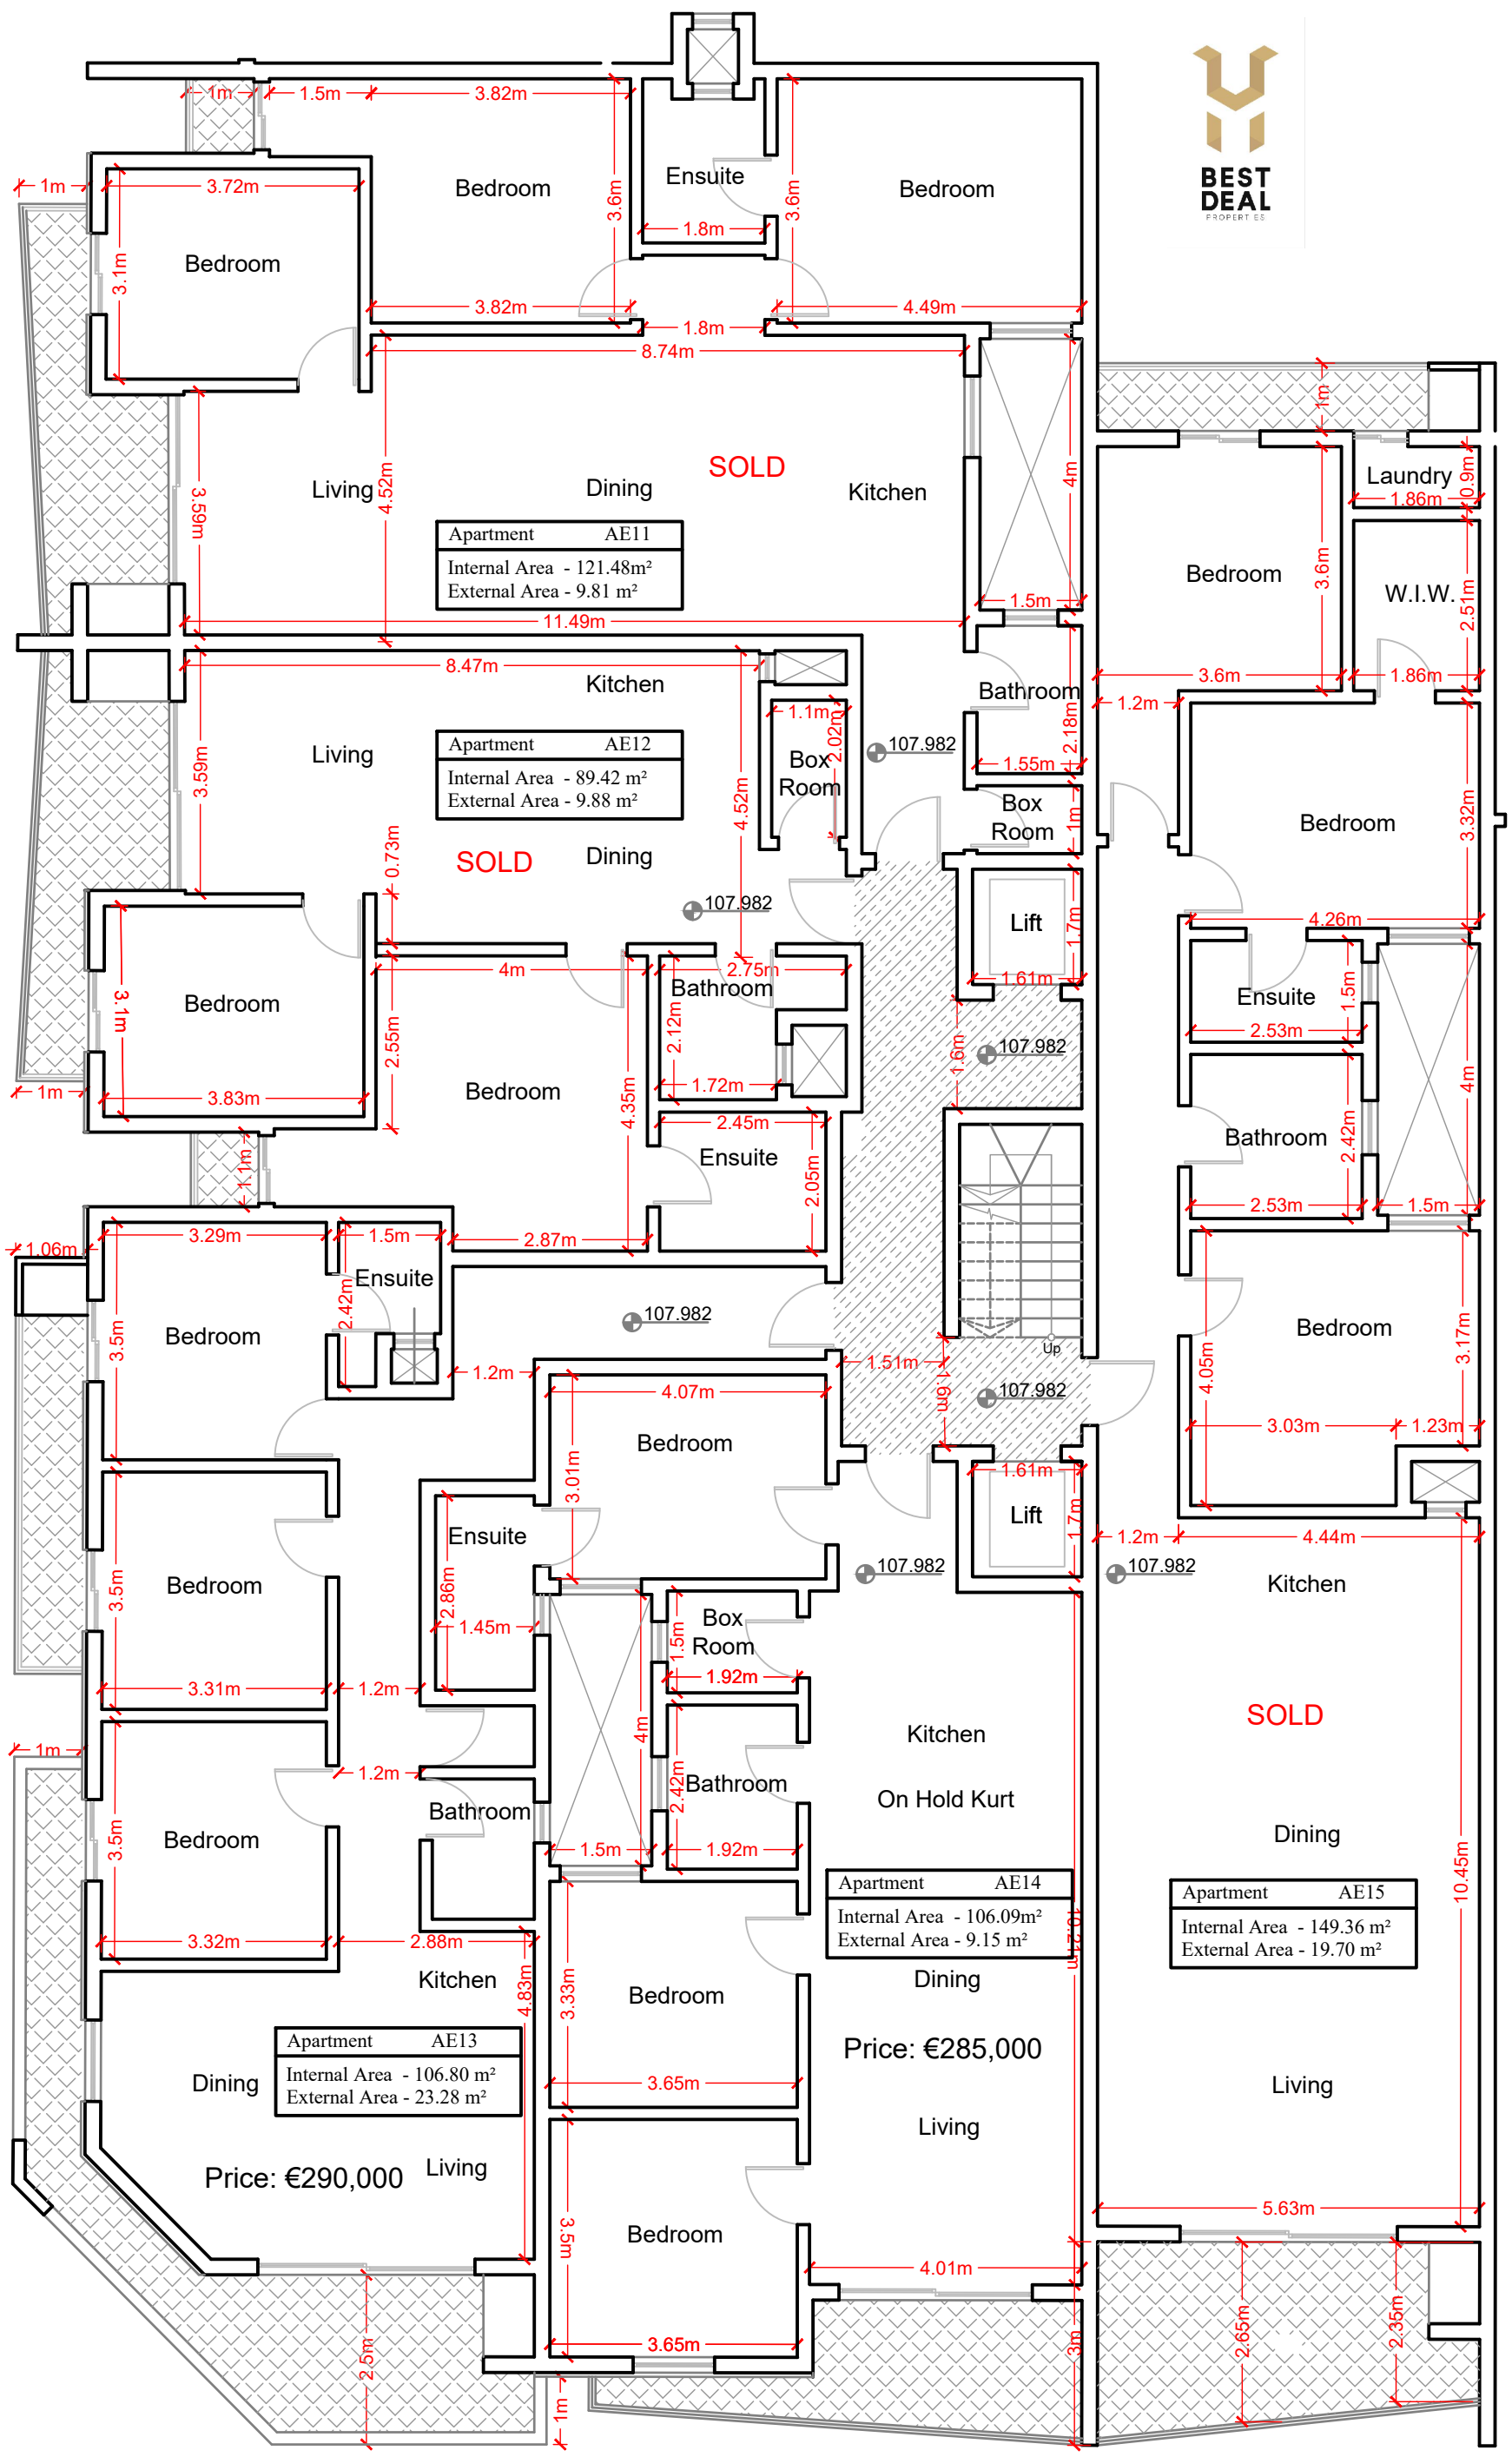

PROPOSED 3RD FLOOR PLAN

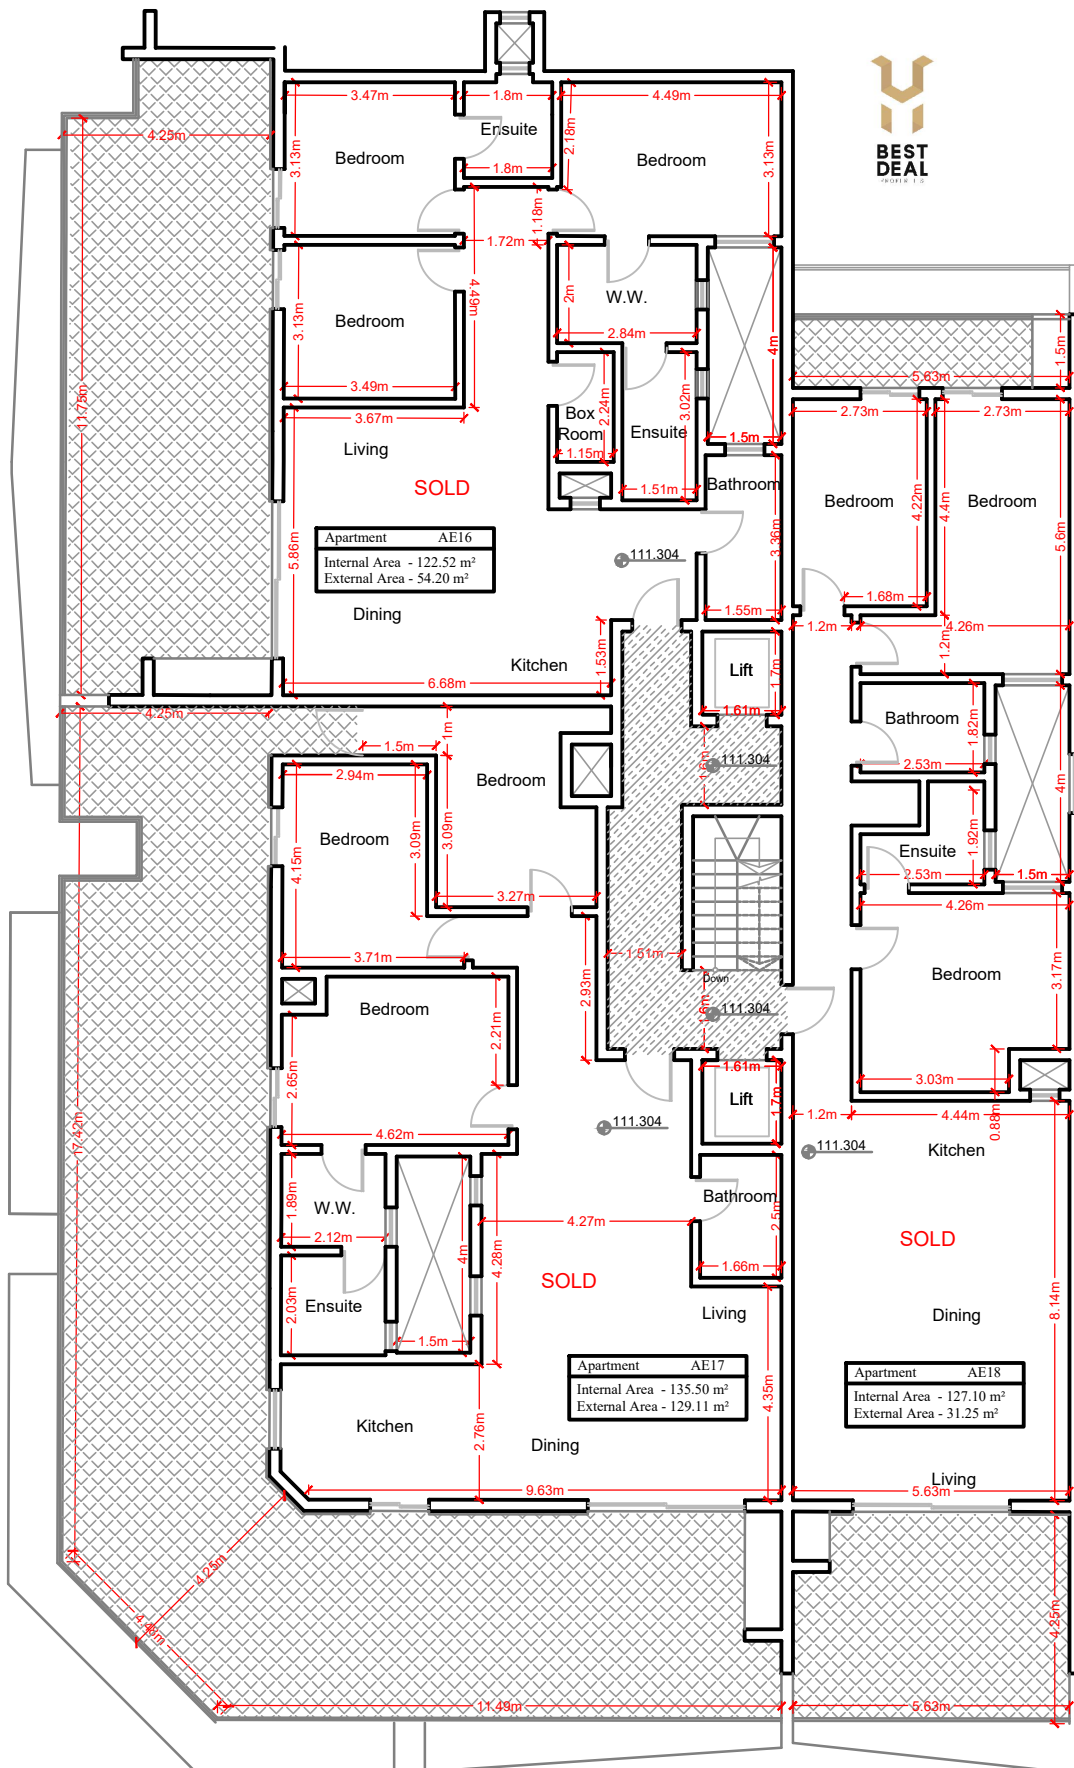

PROPOSED PENTHOUSE PLAN