



Approved/Proposed Basement -2
Scale 1:100

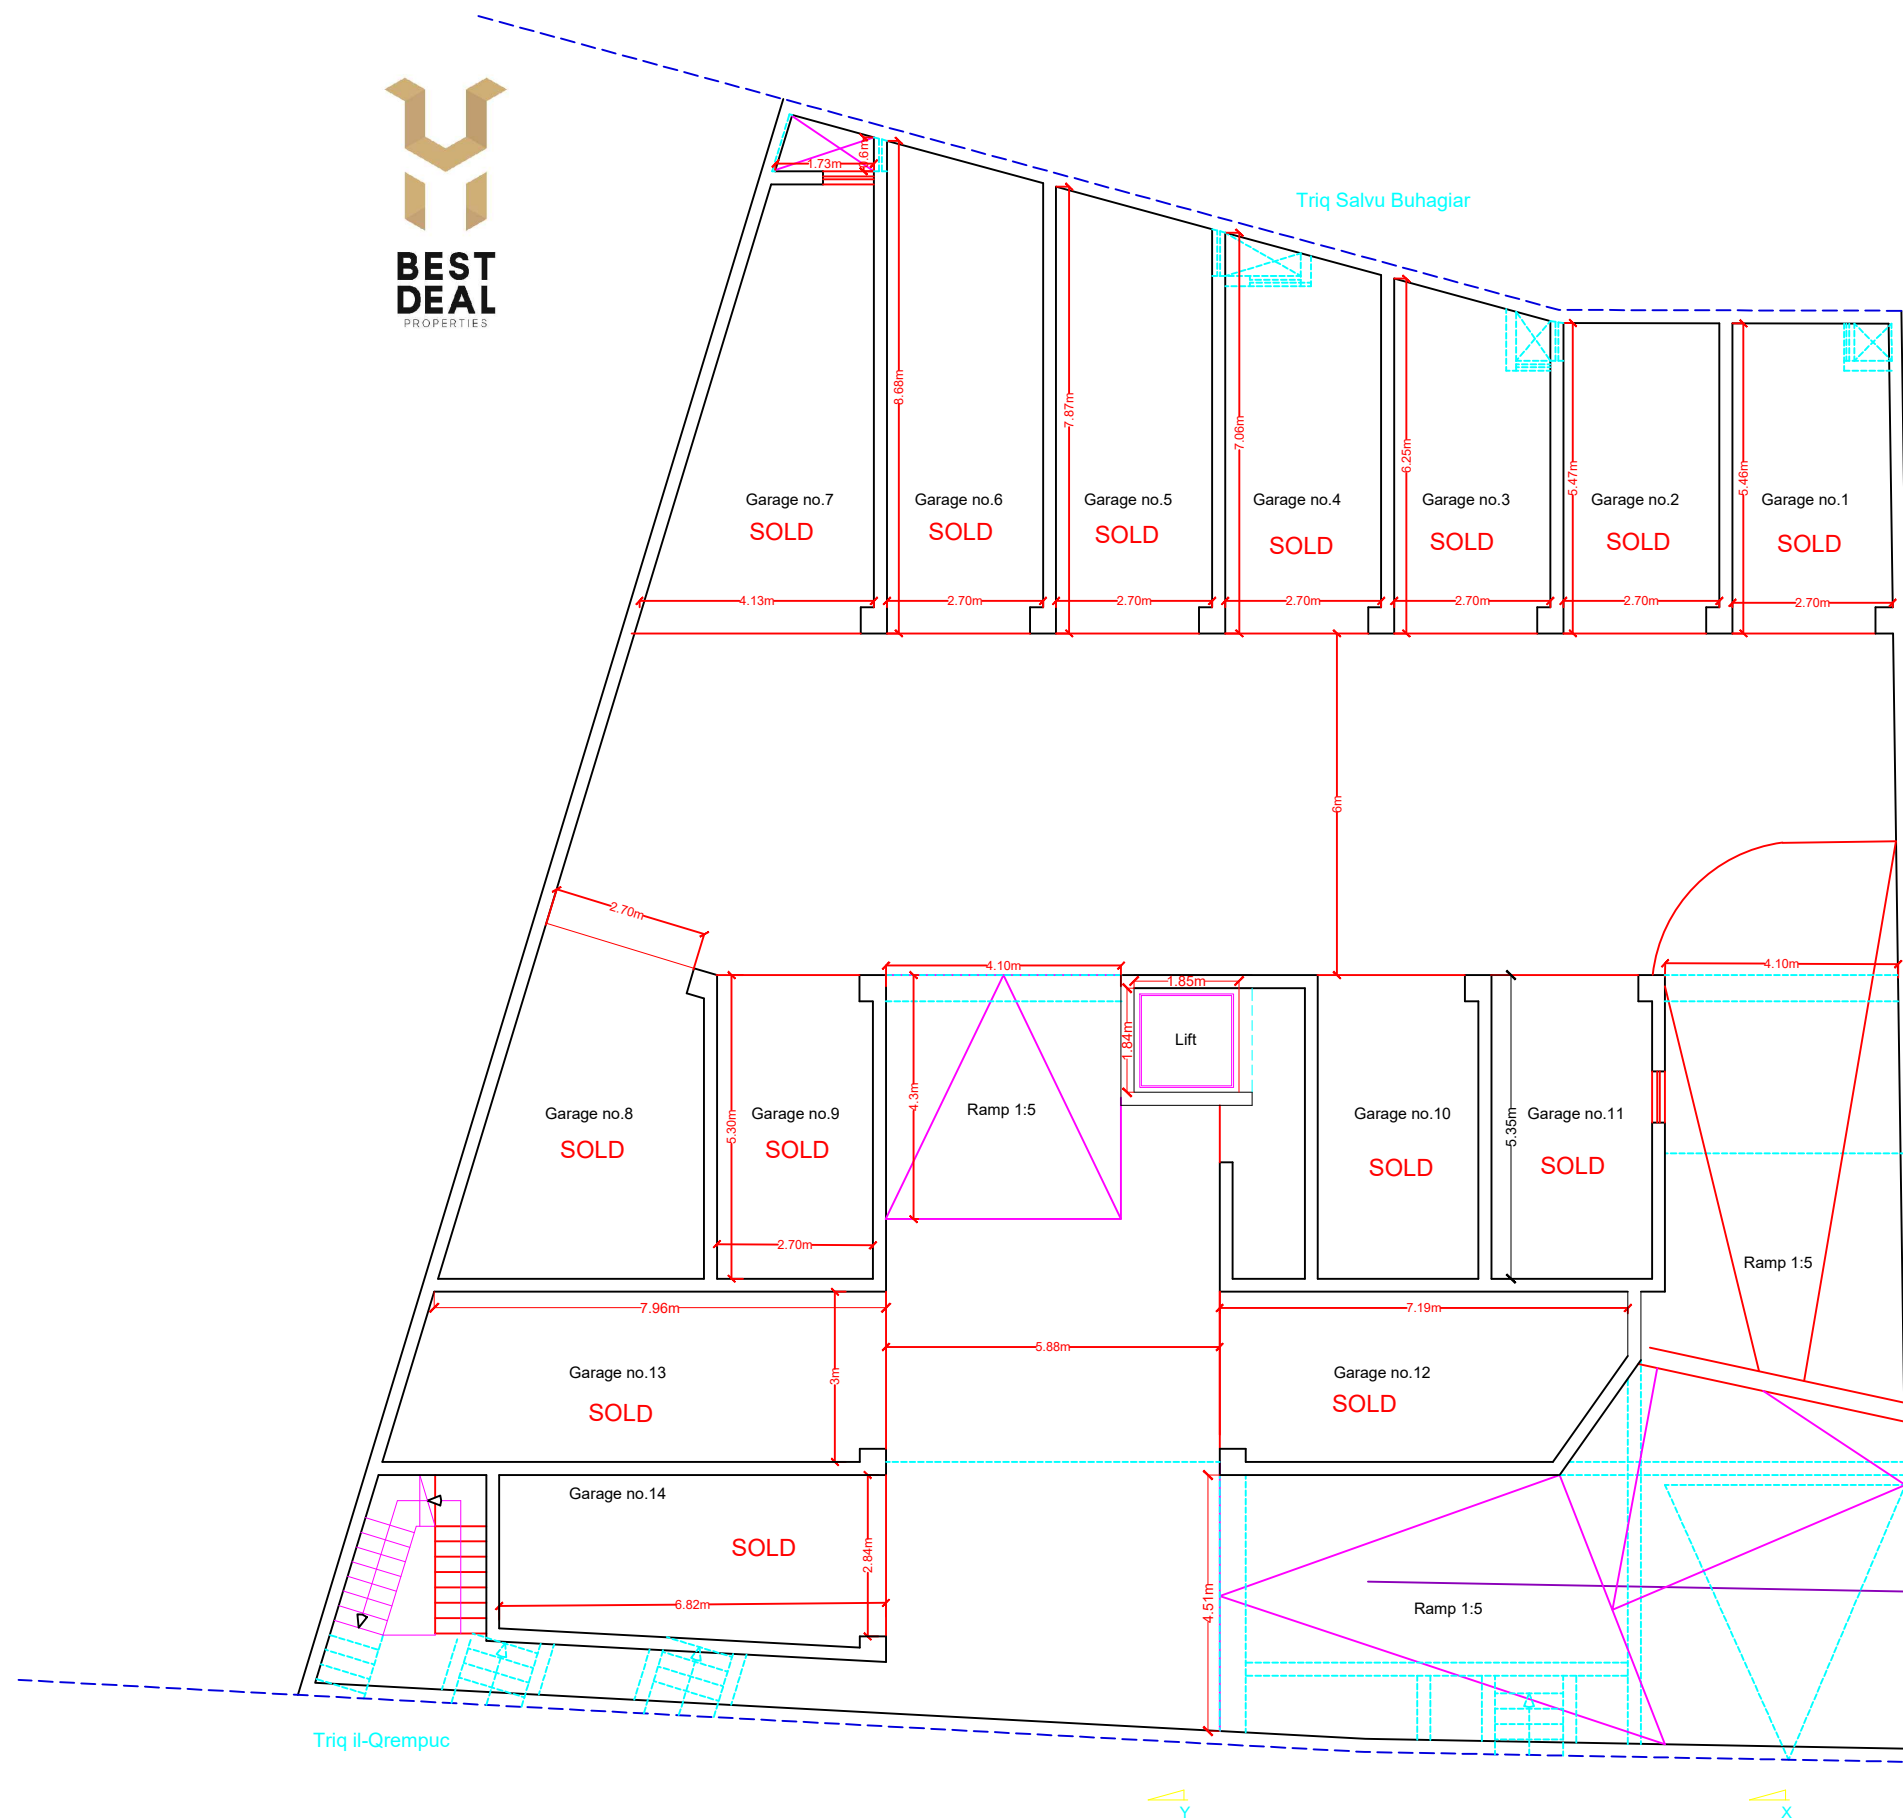


Approved/Proposed Basement -1
Scale 1:100

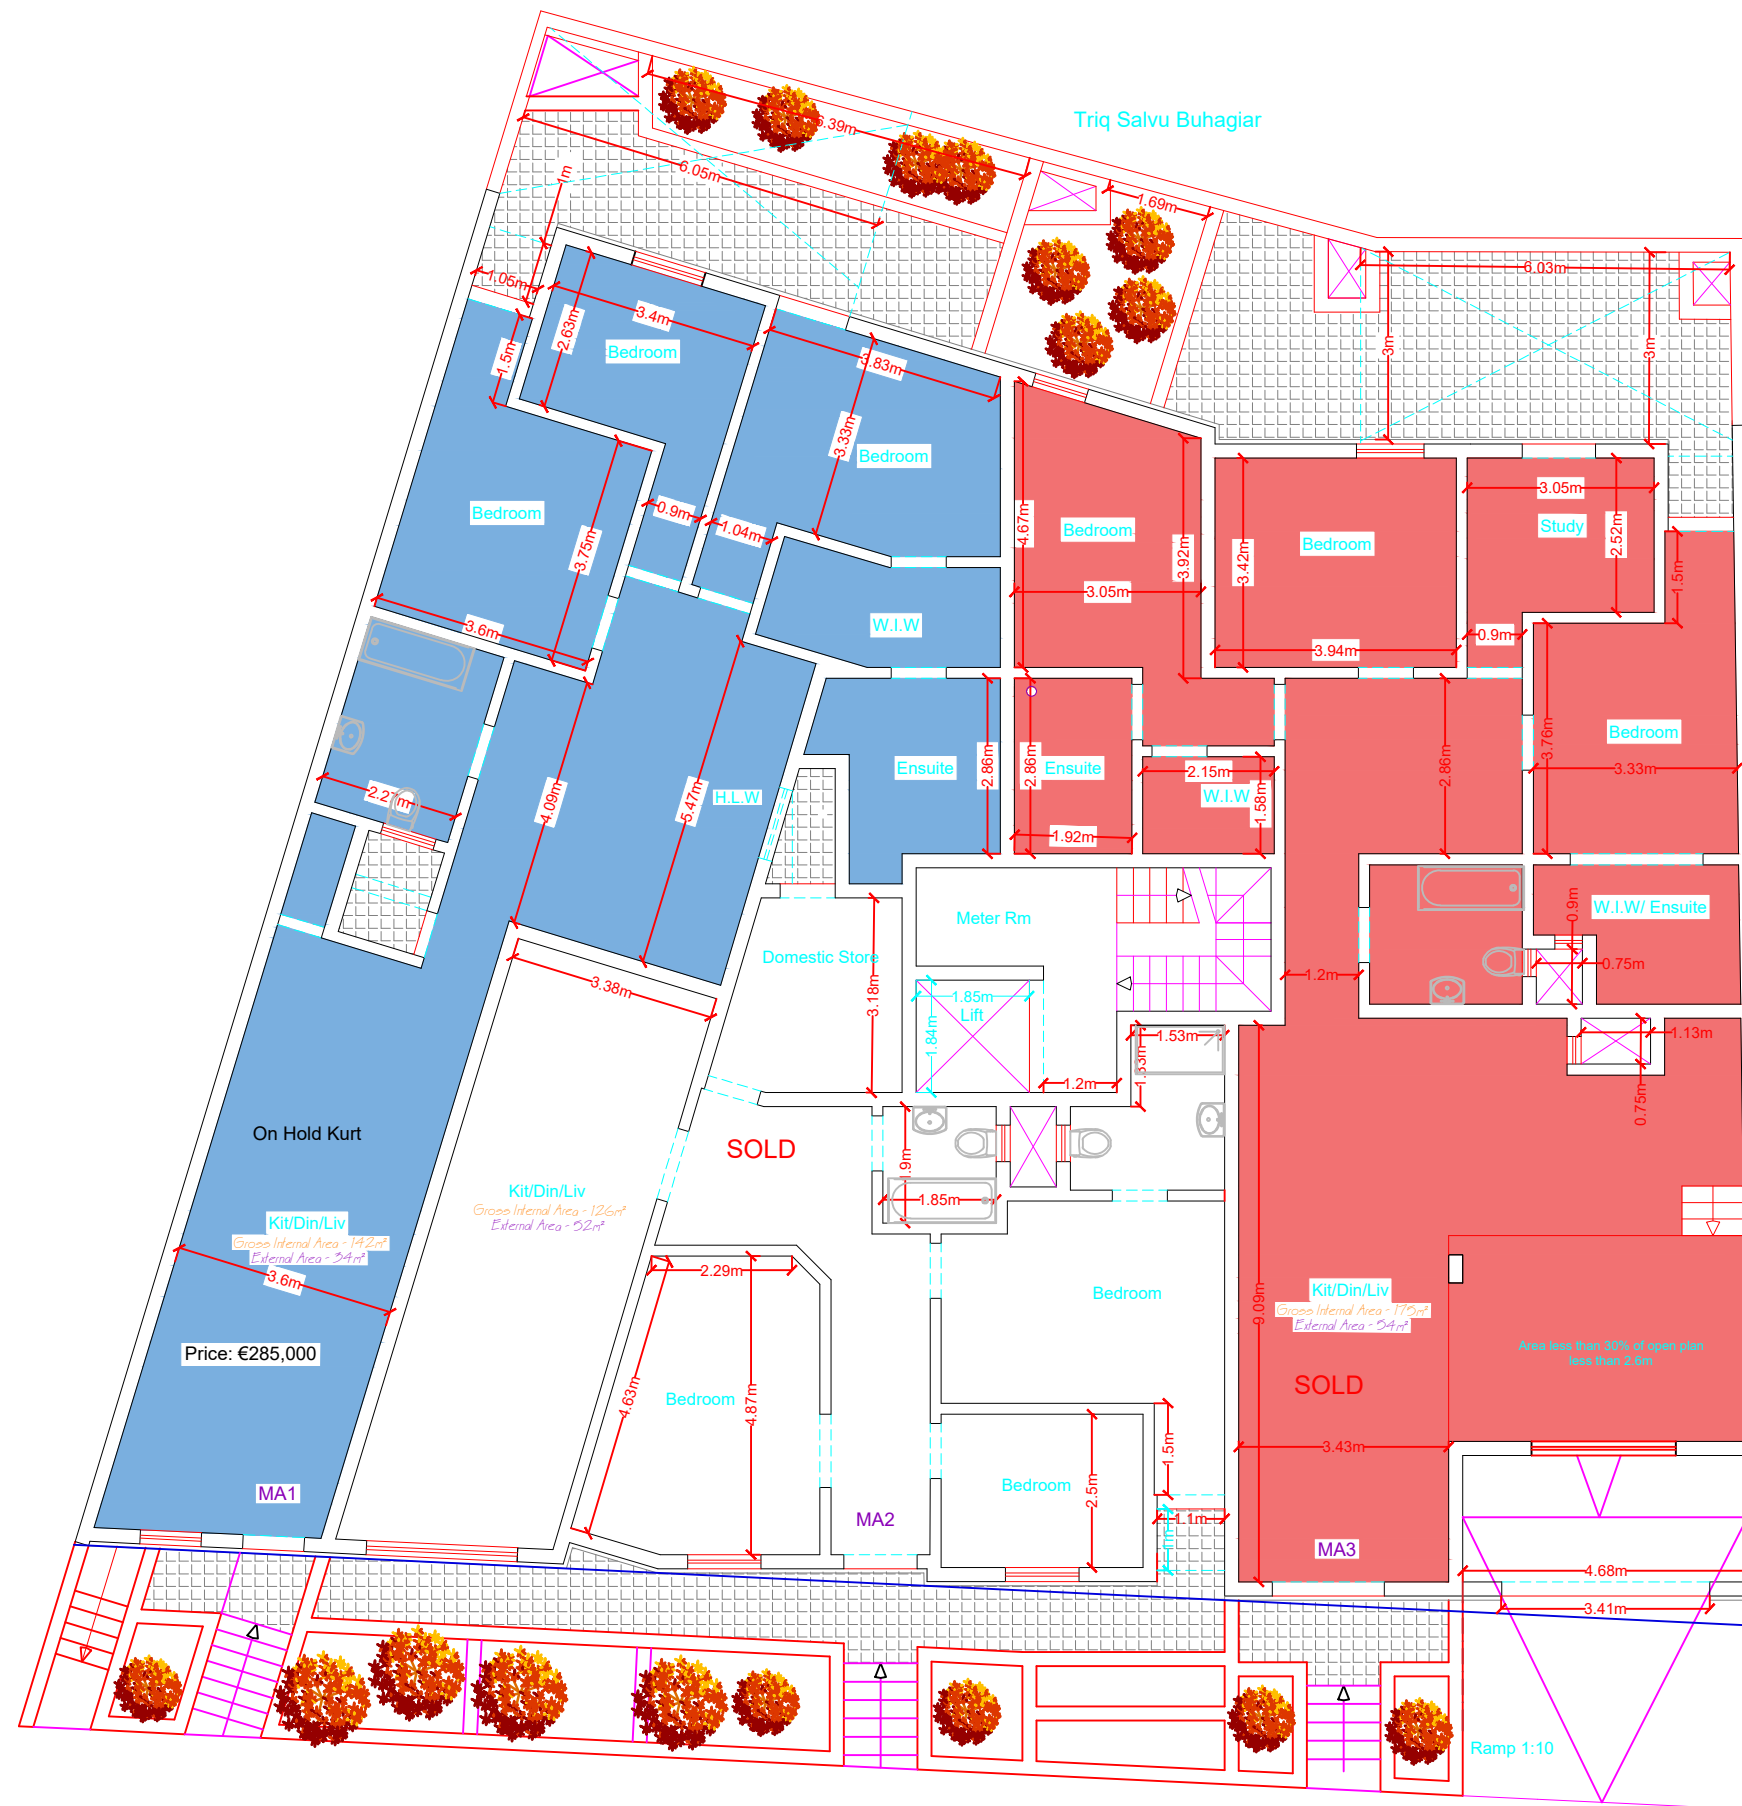


Triq il-Qrempuc


Approved/ Proposed Level 0
Scale 1:100

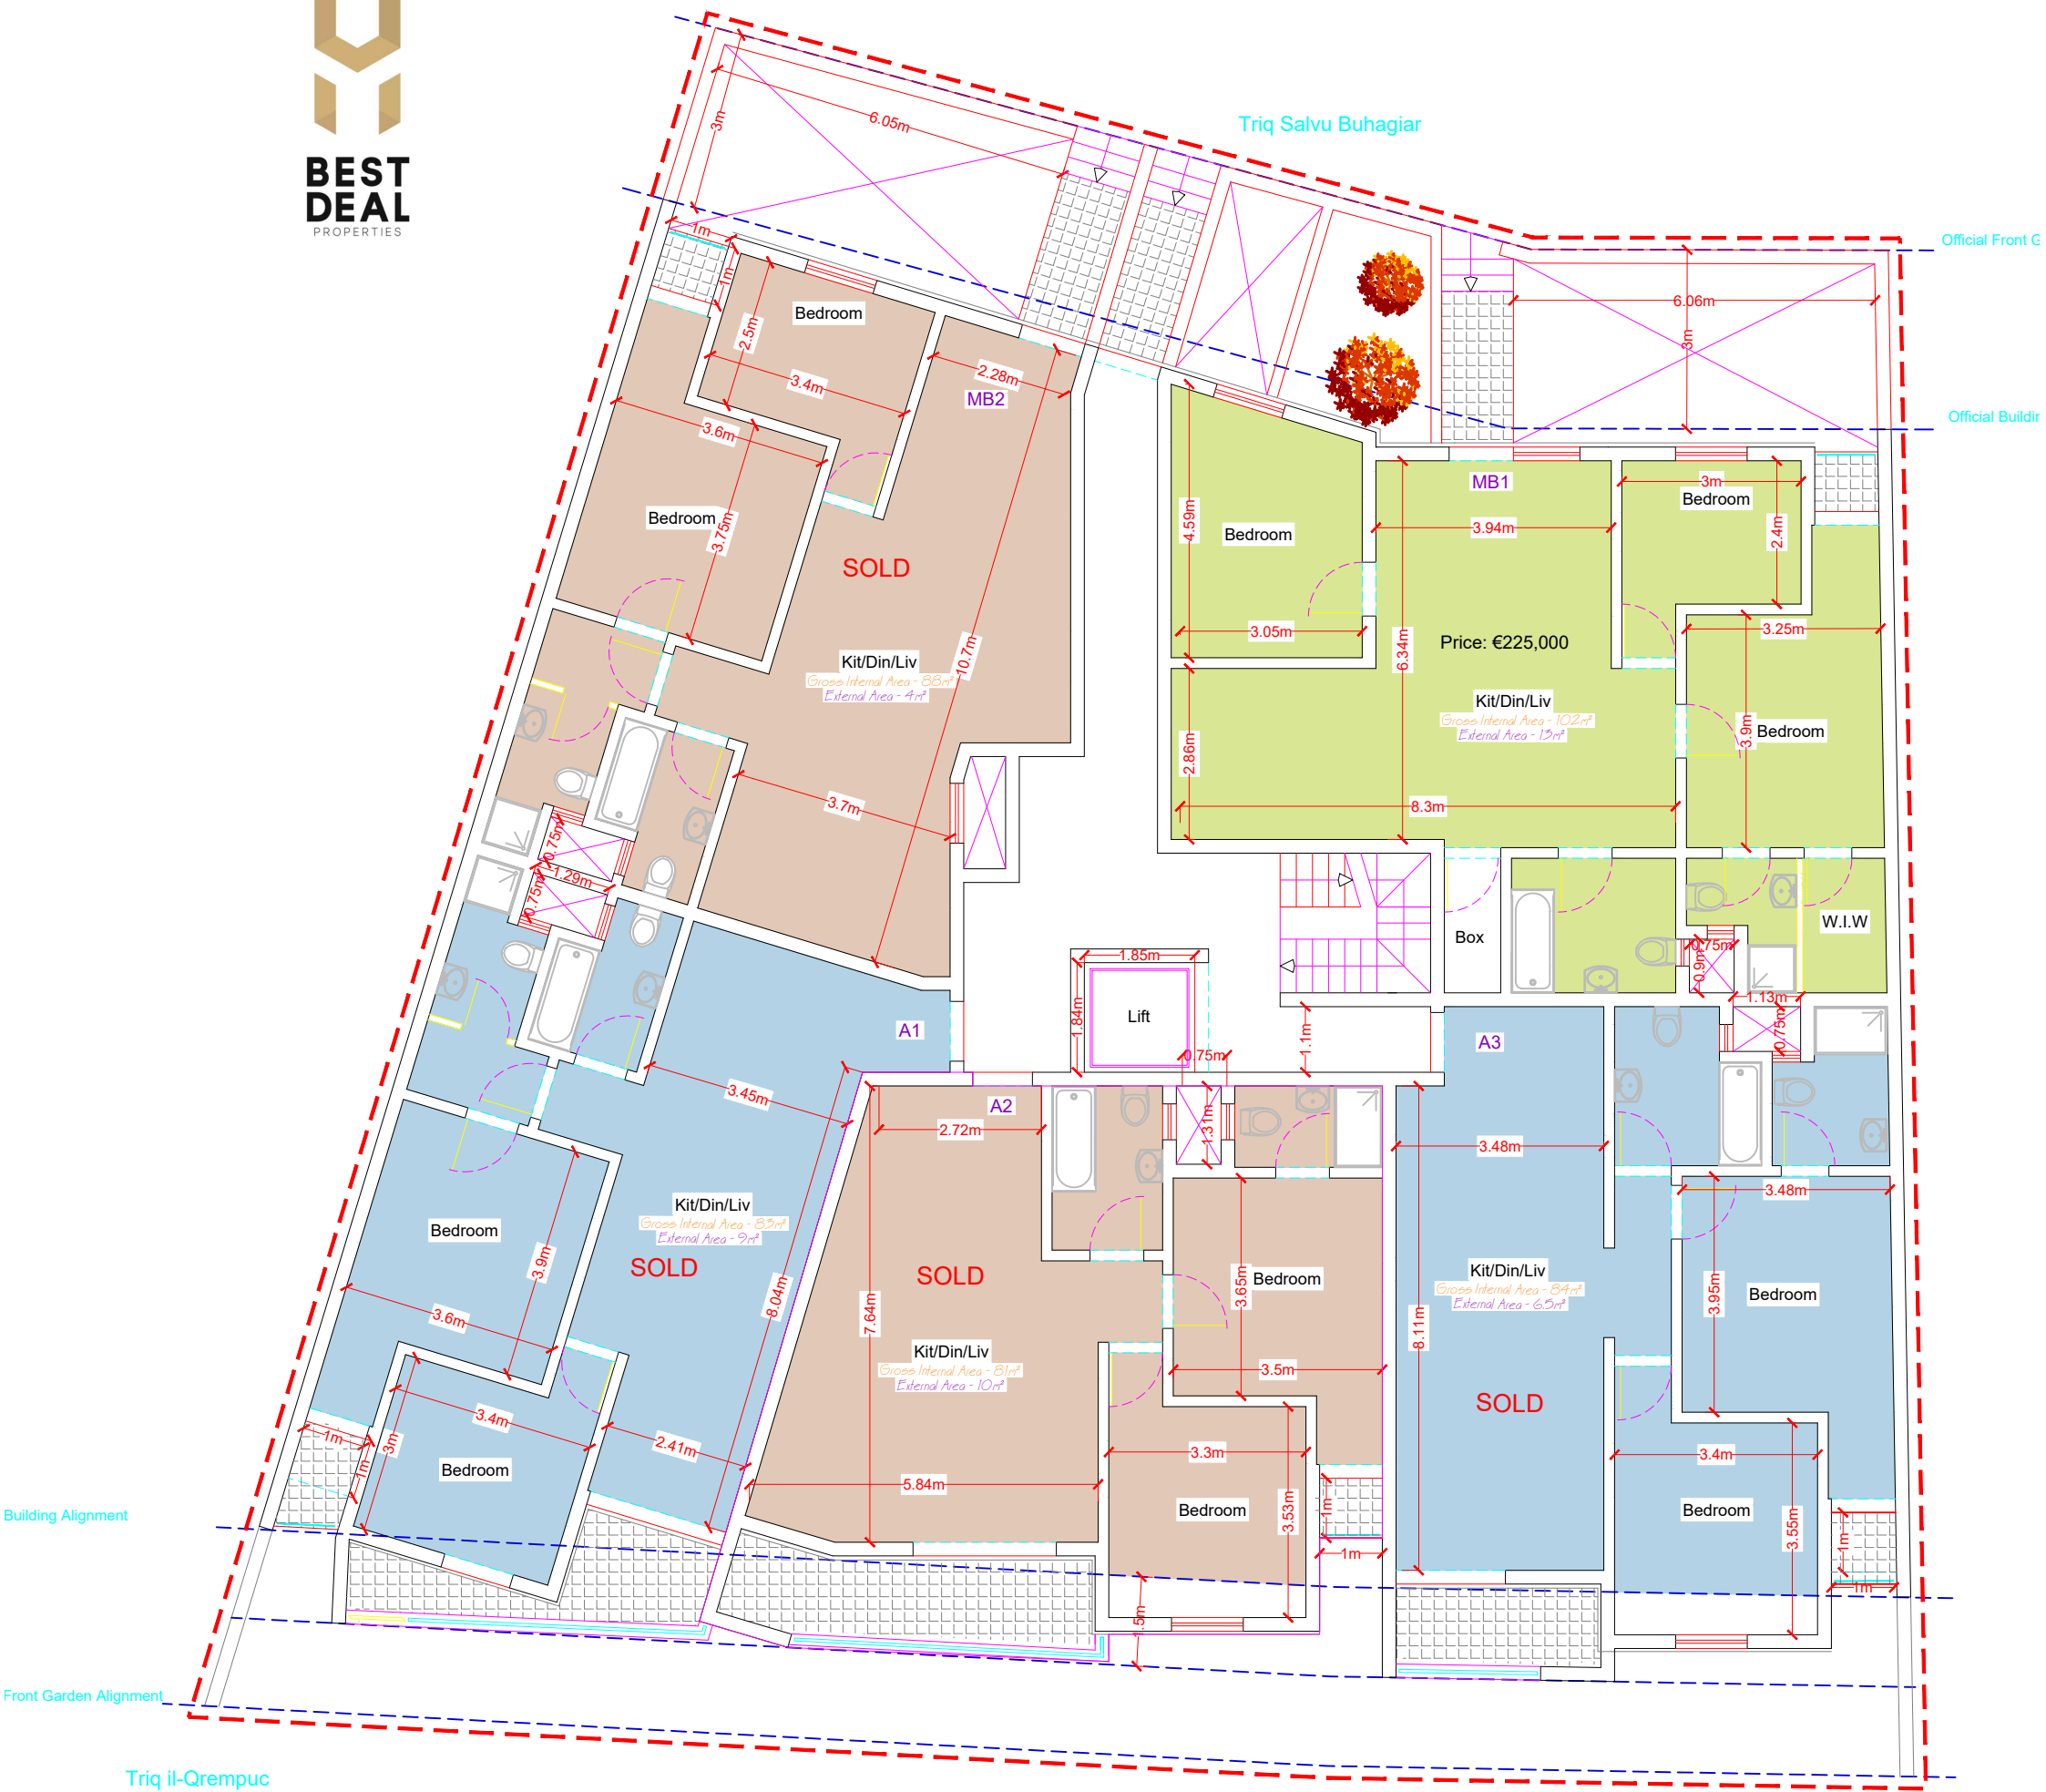


Proposed Level 1
Scale 1:100

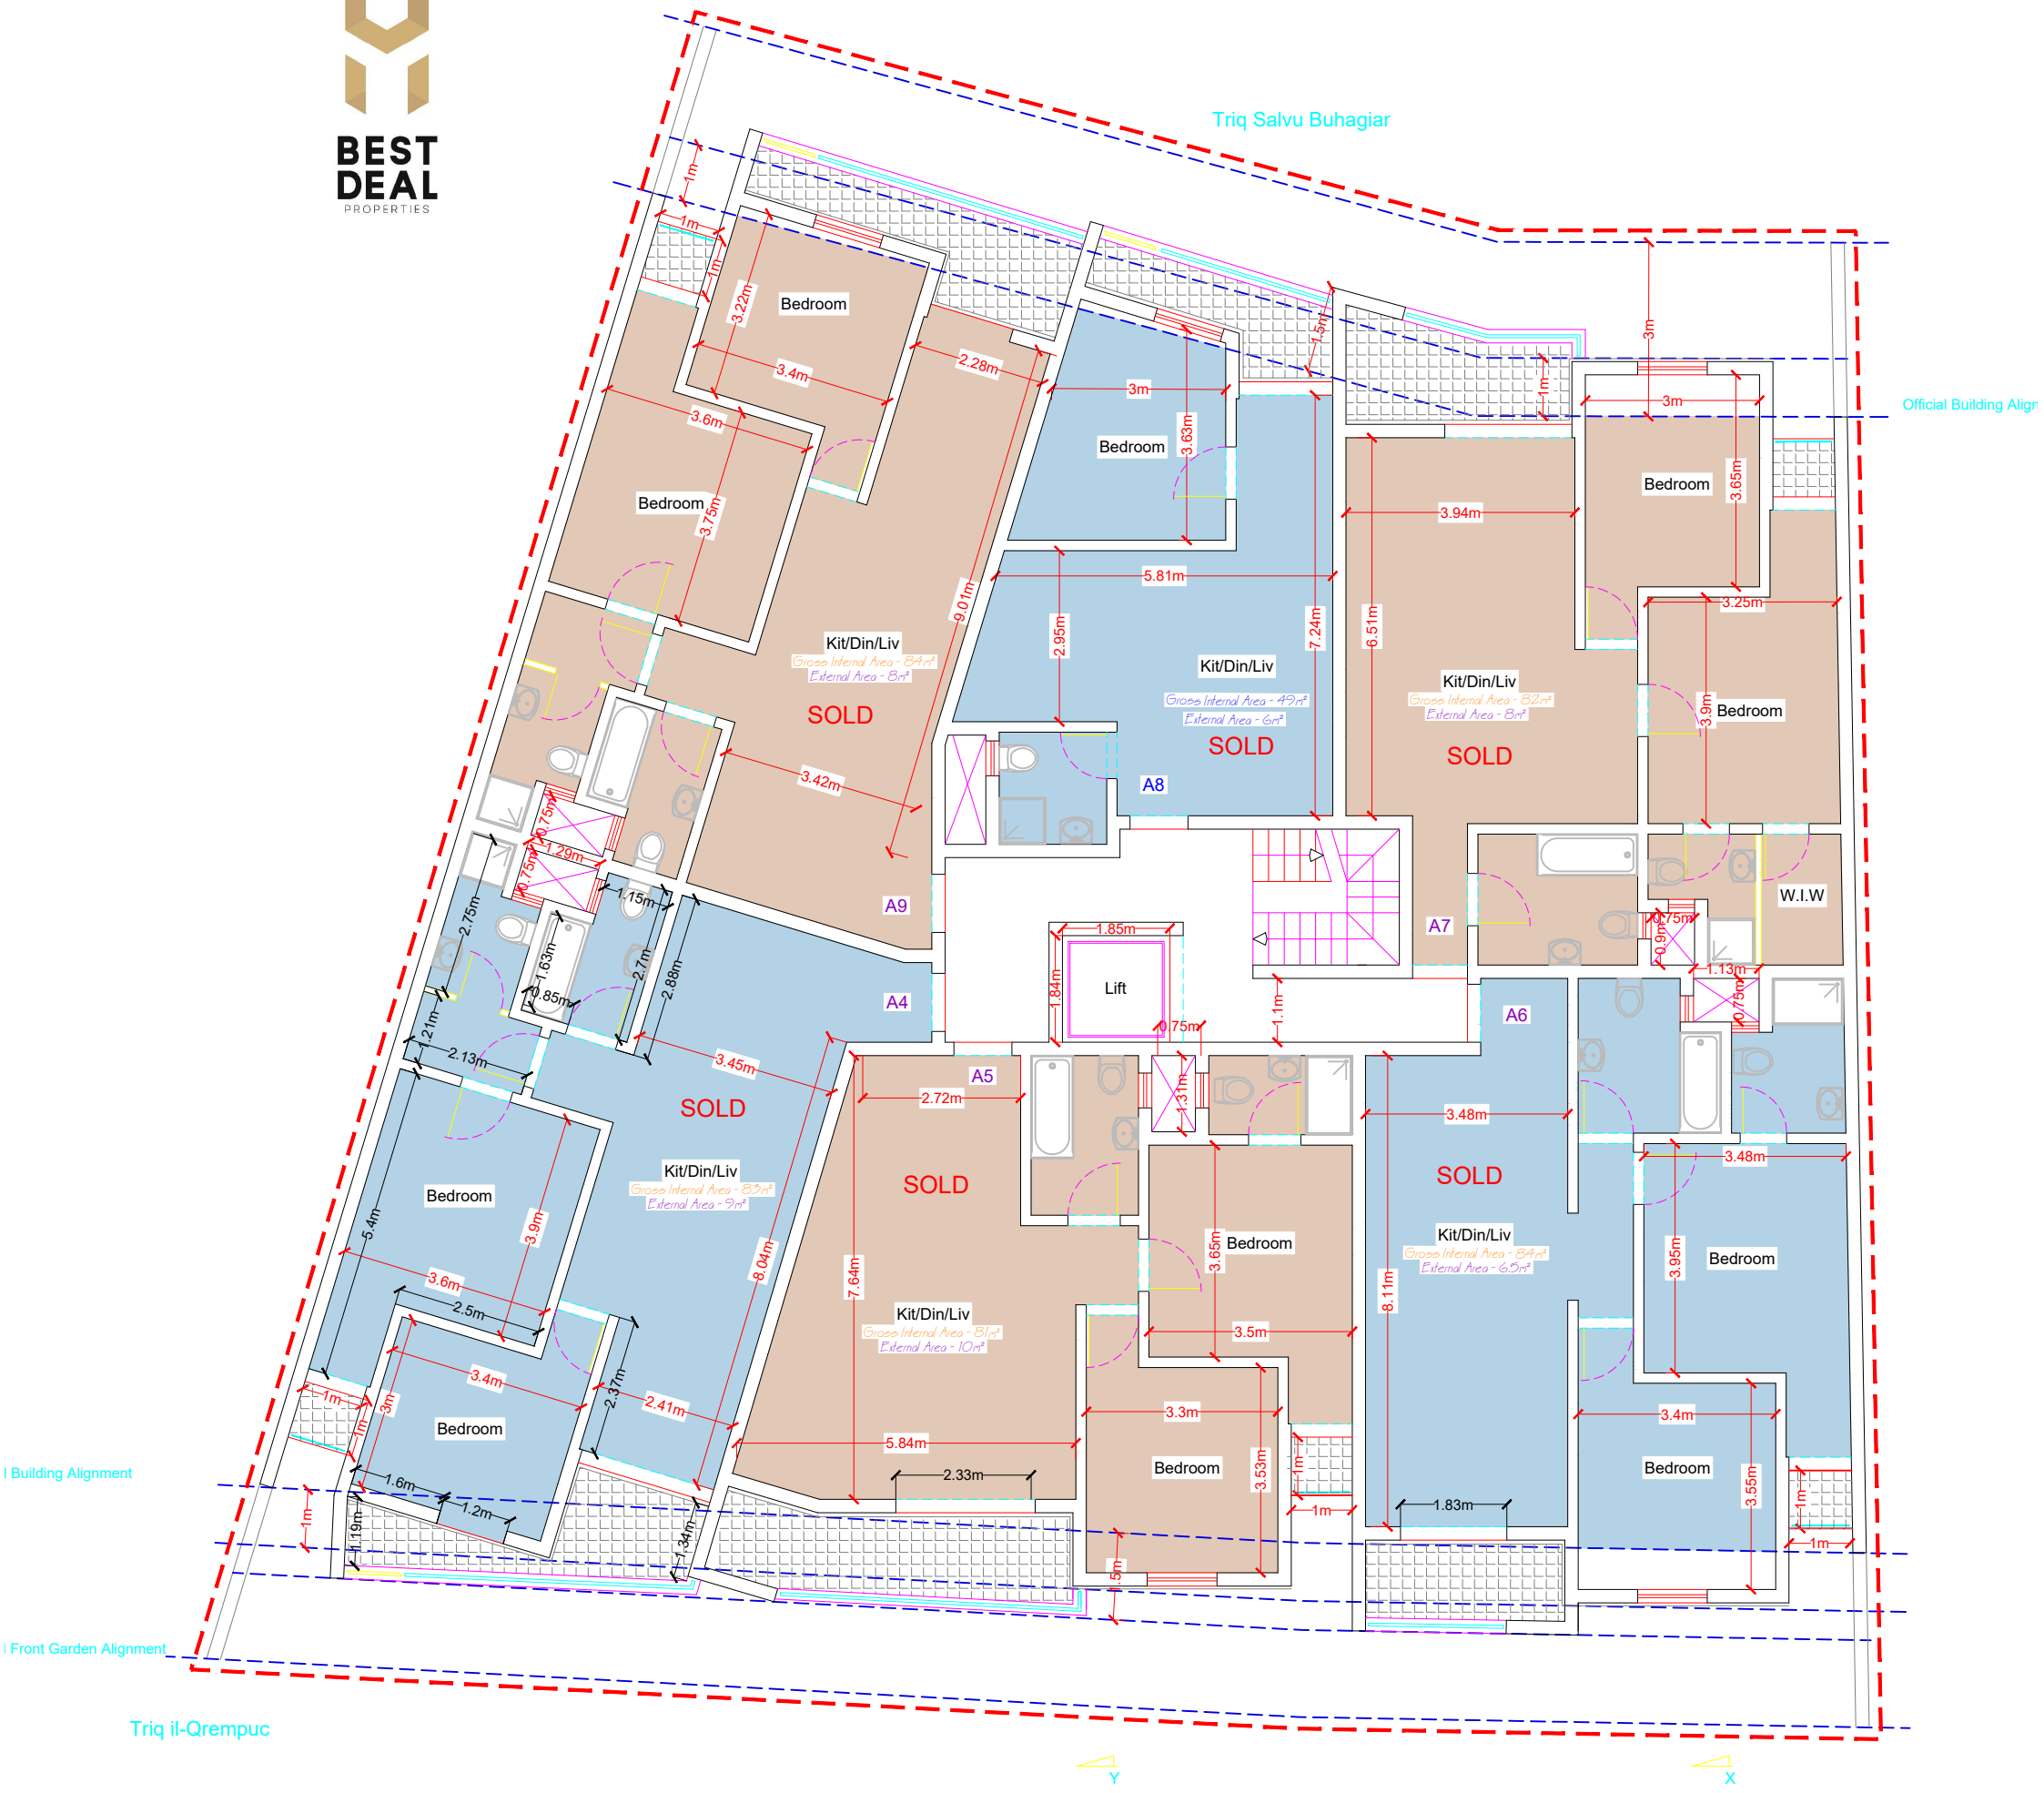

Proposed Level 2
Scale 1:100

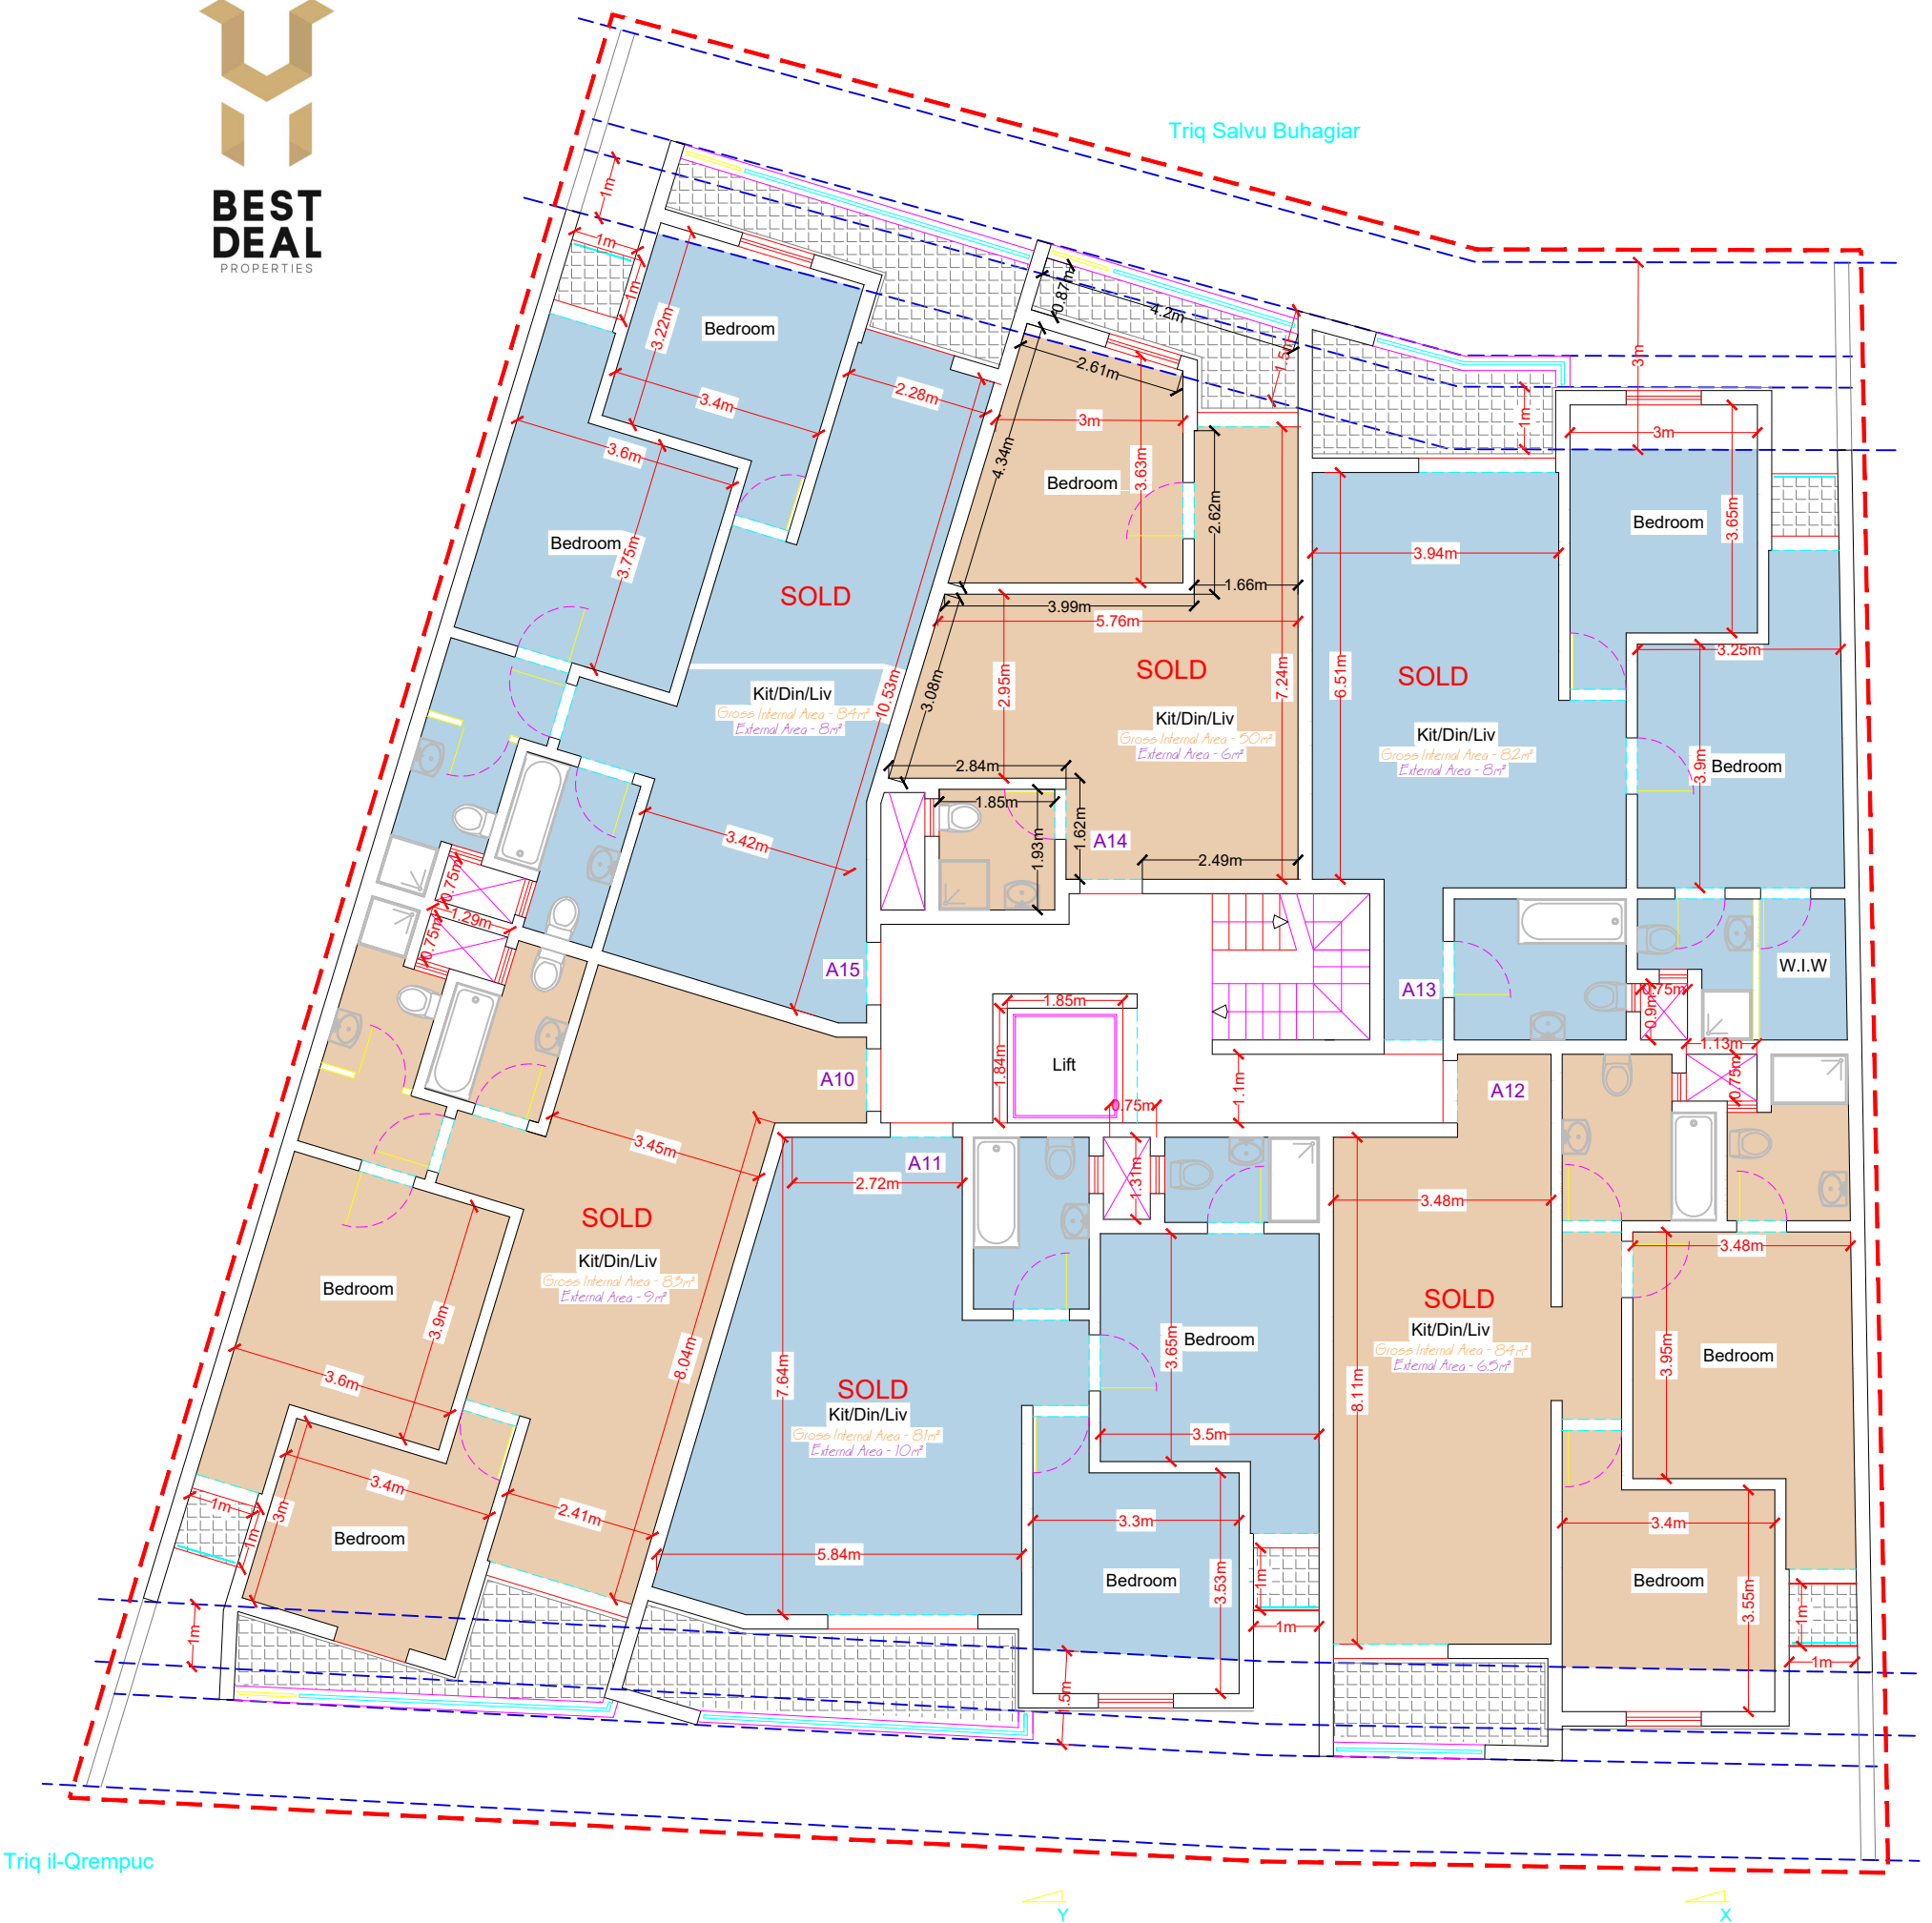


Proposed Level 3
Scale 1:100

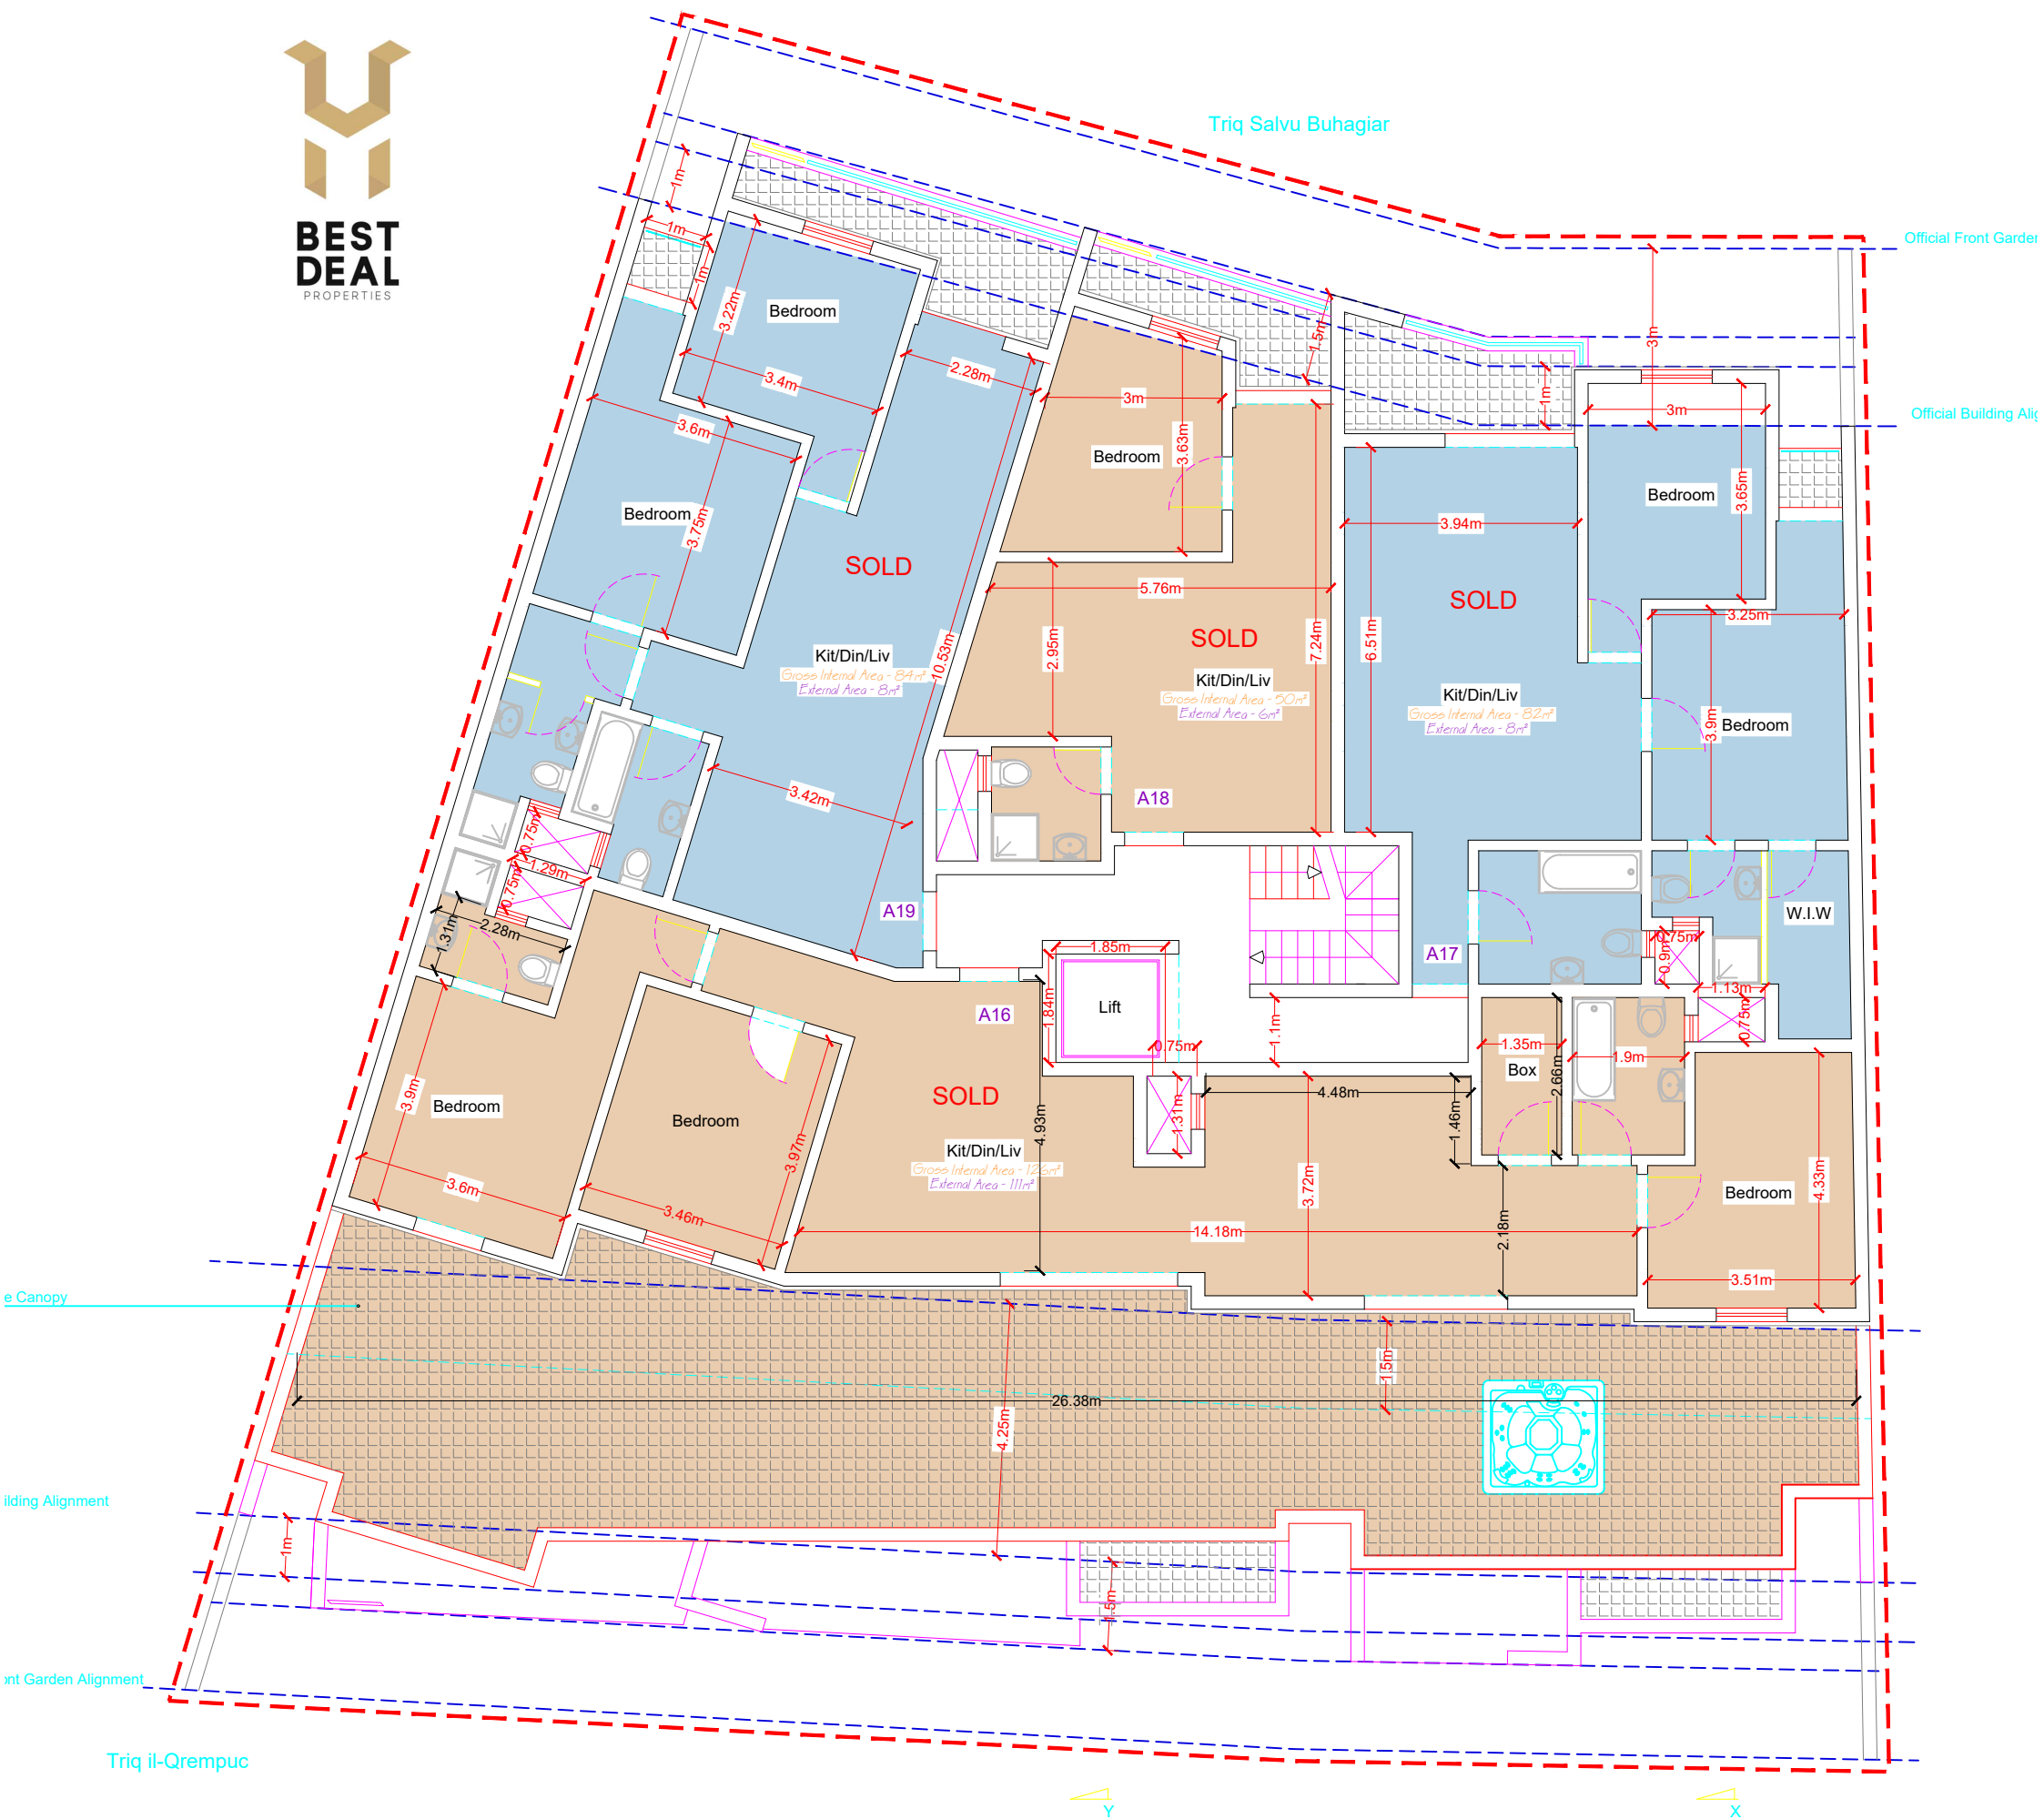

Proposed Level 4

Scale 1:100

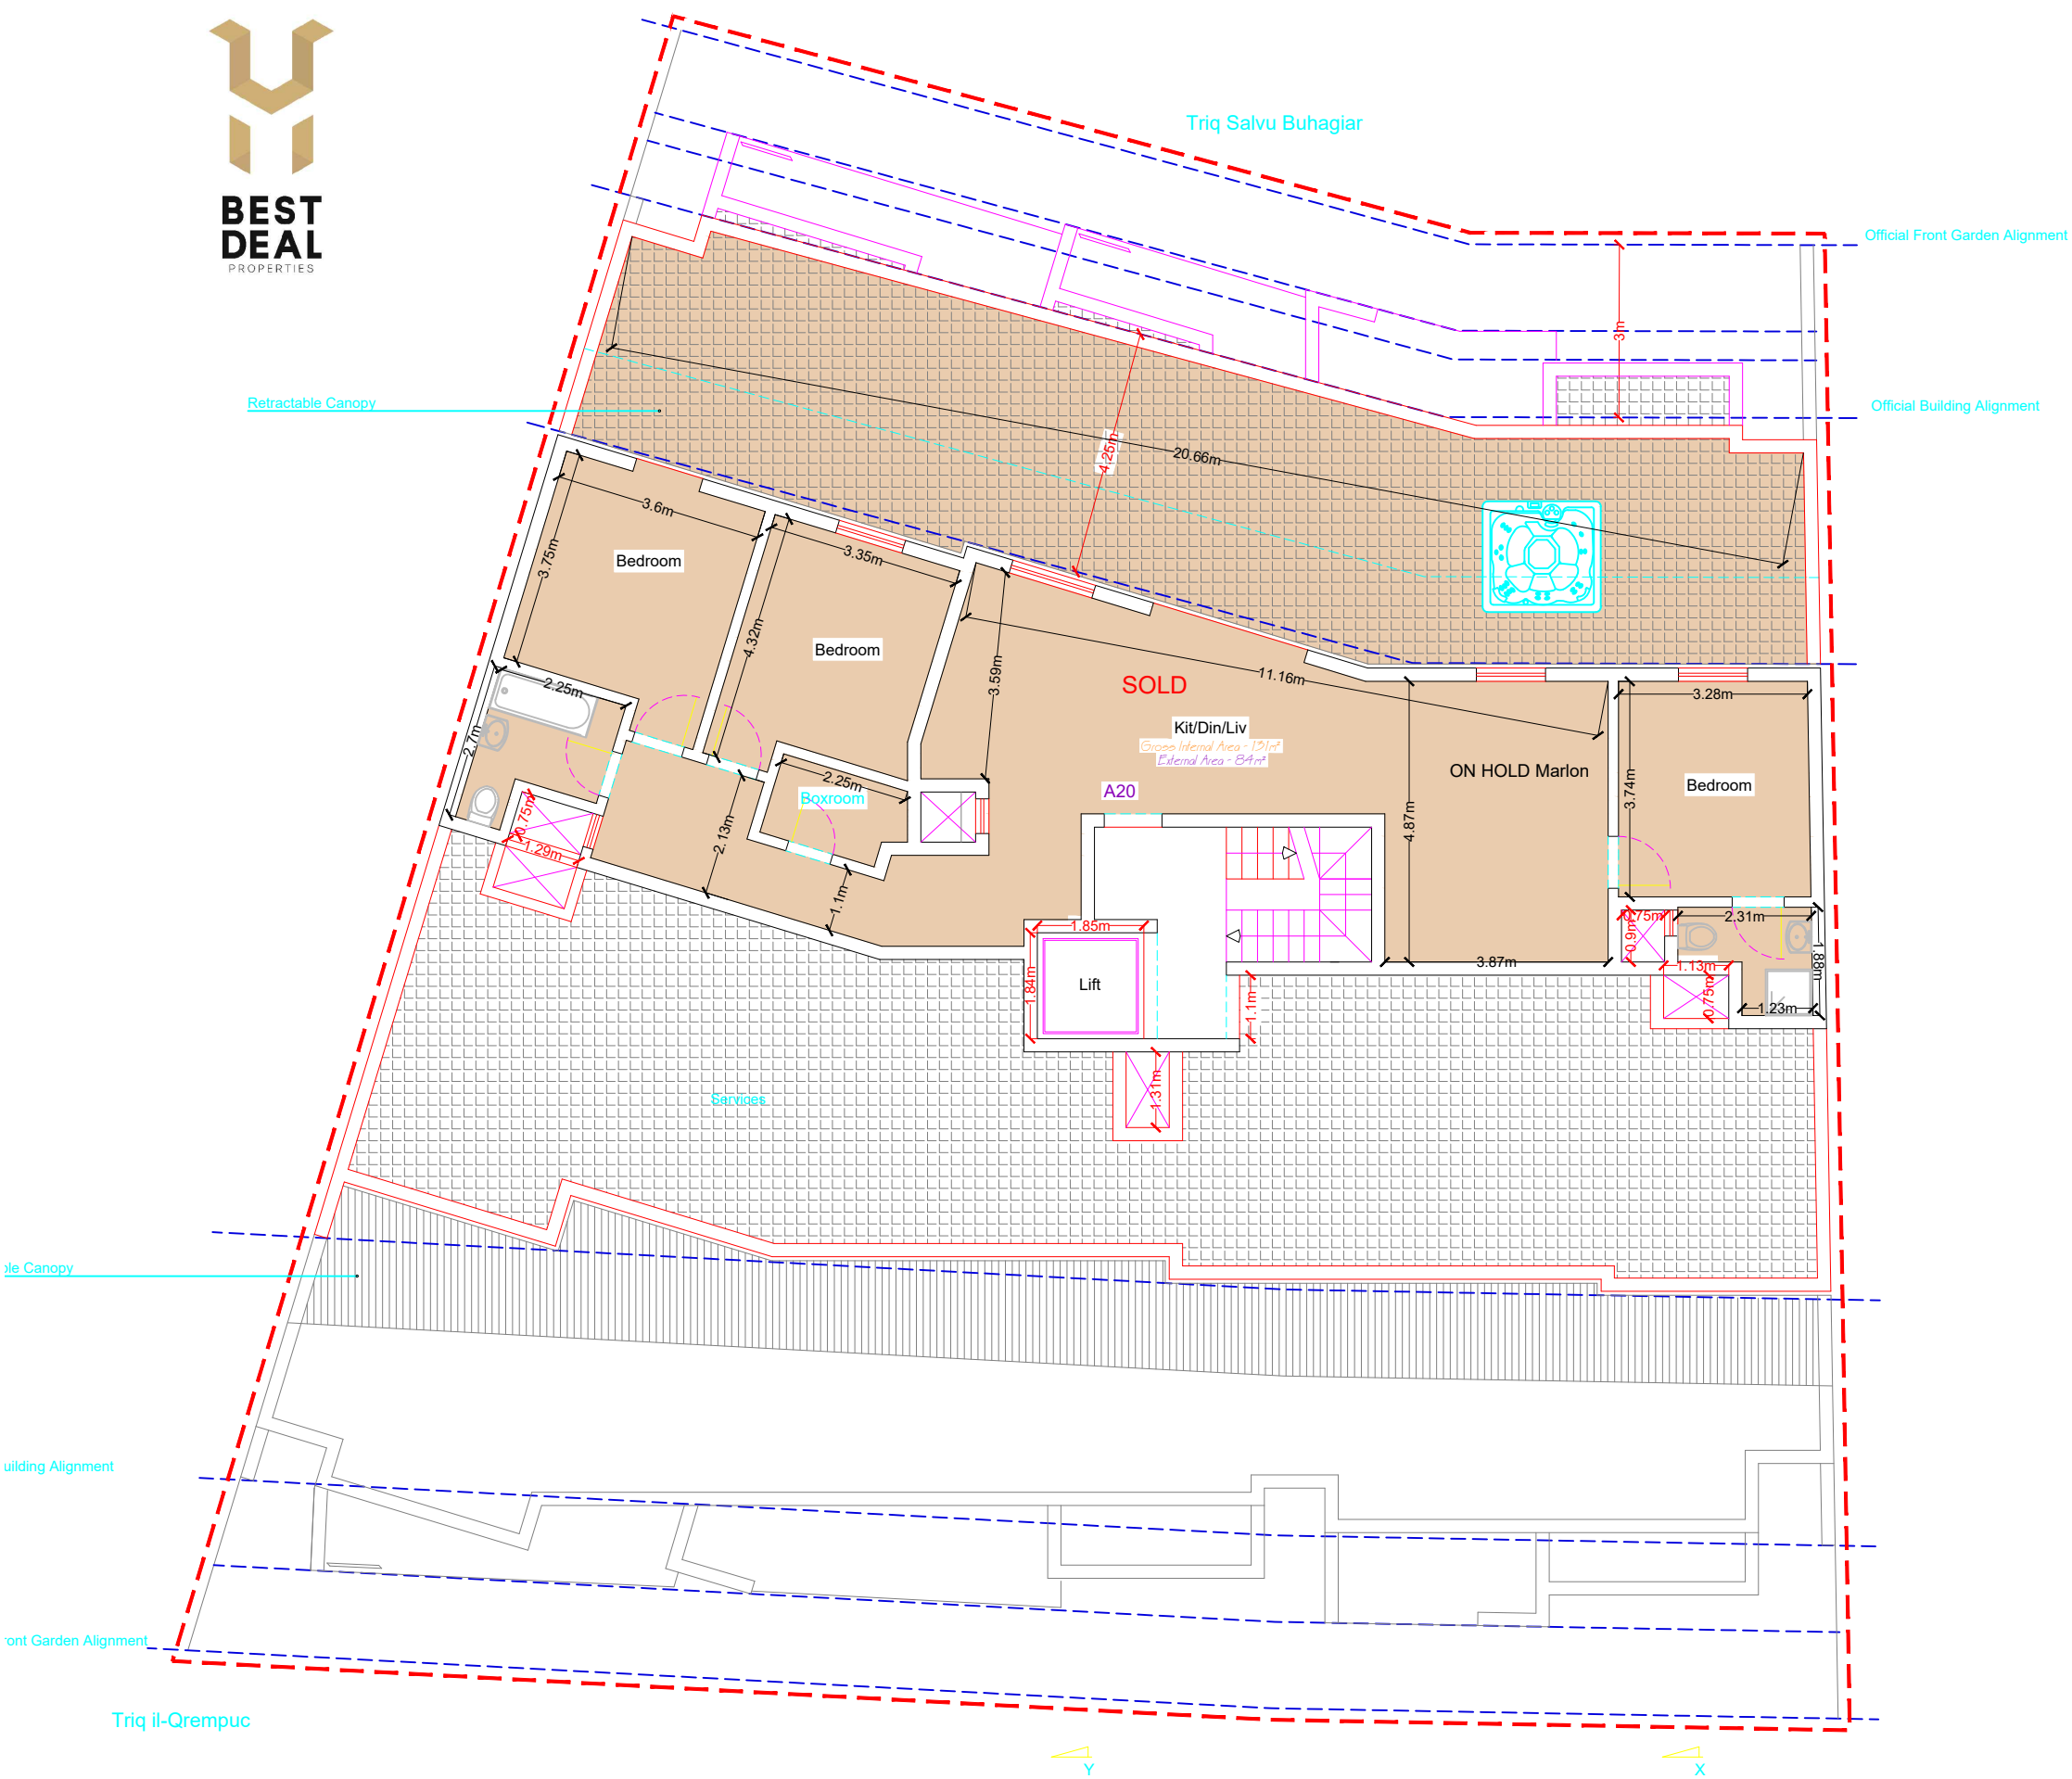

Proposed Level 5

Scale 1:100