





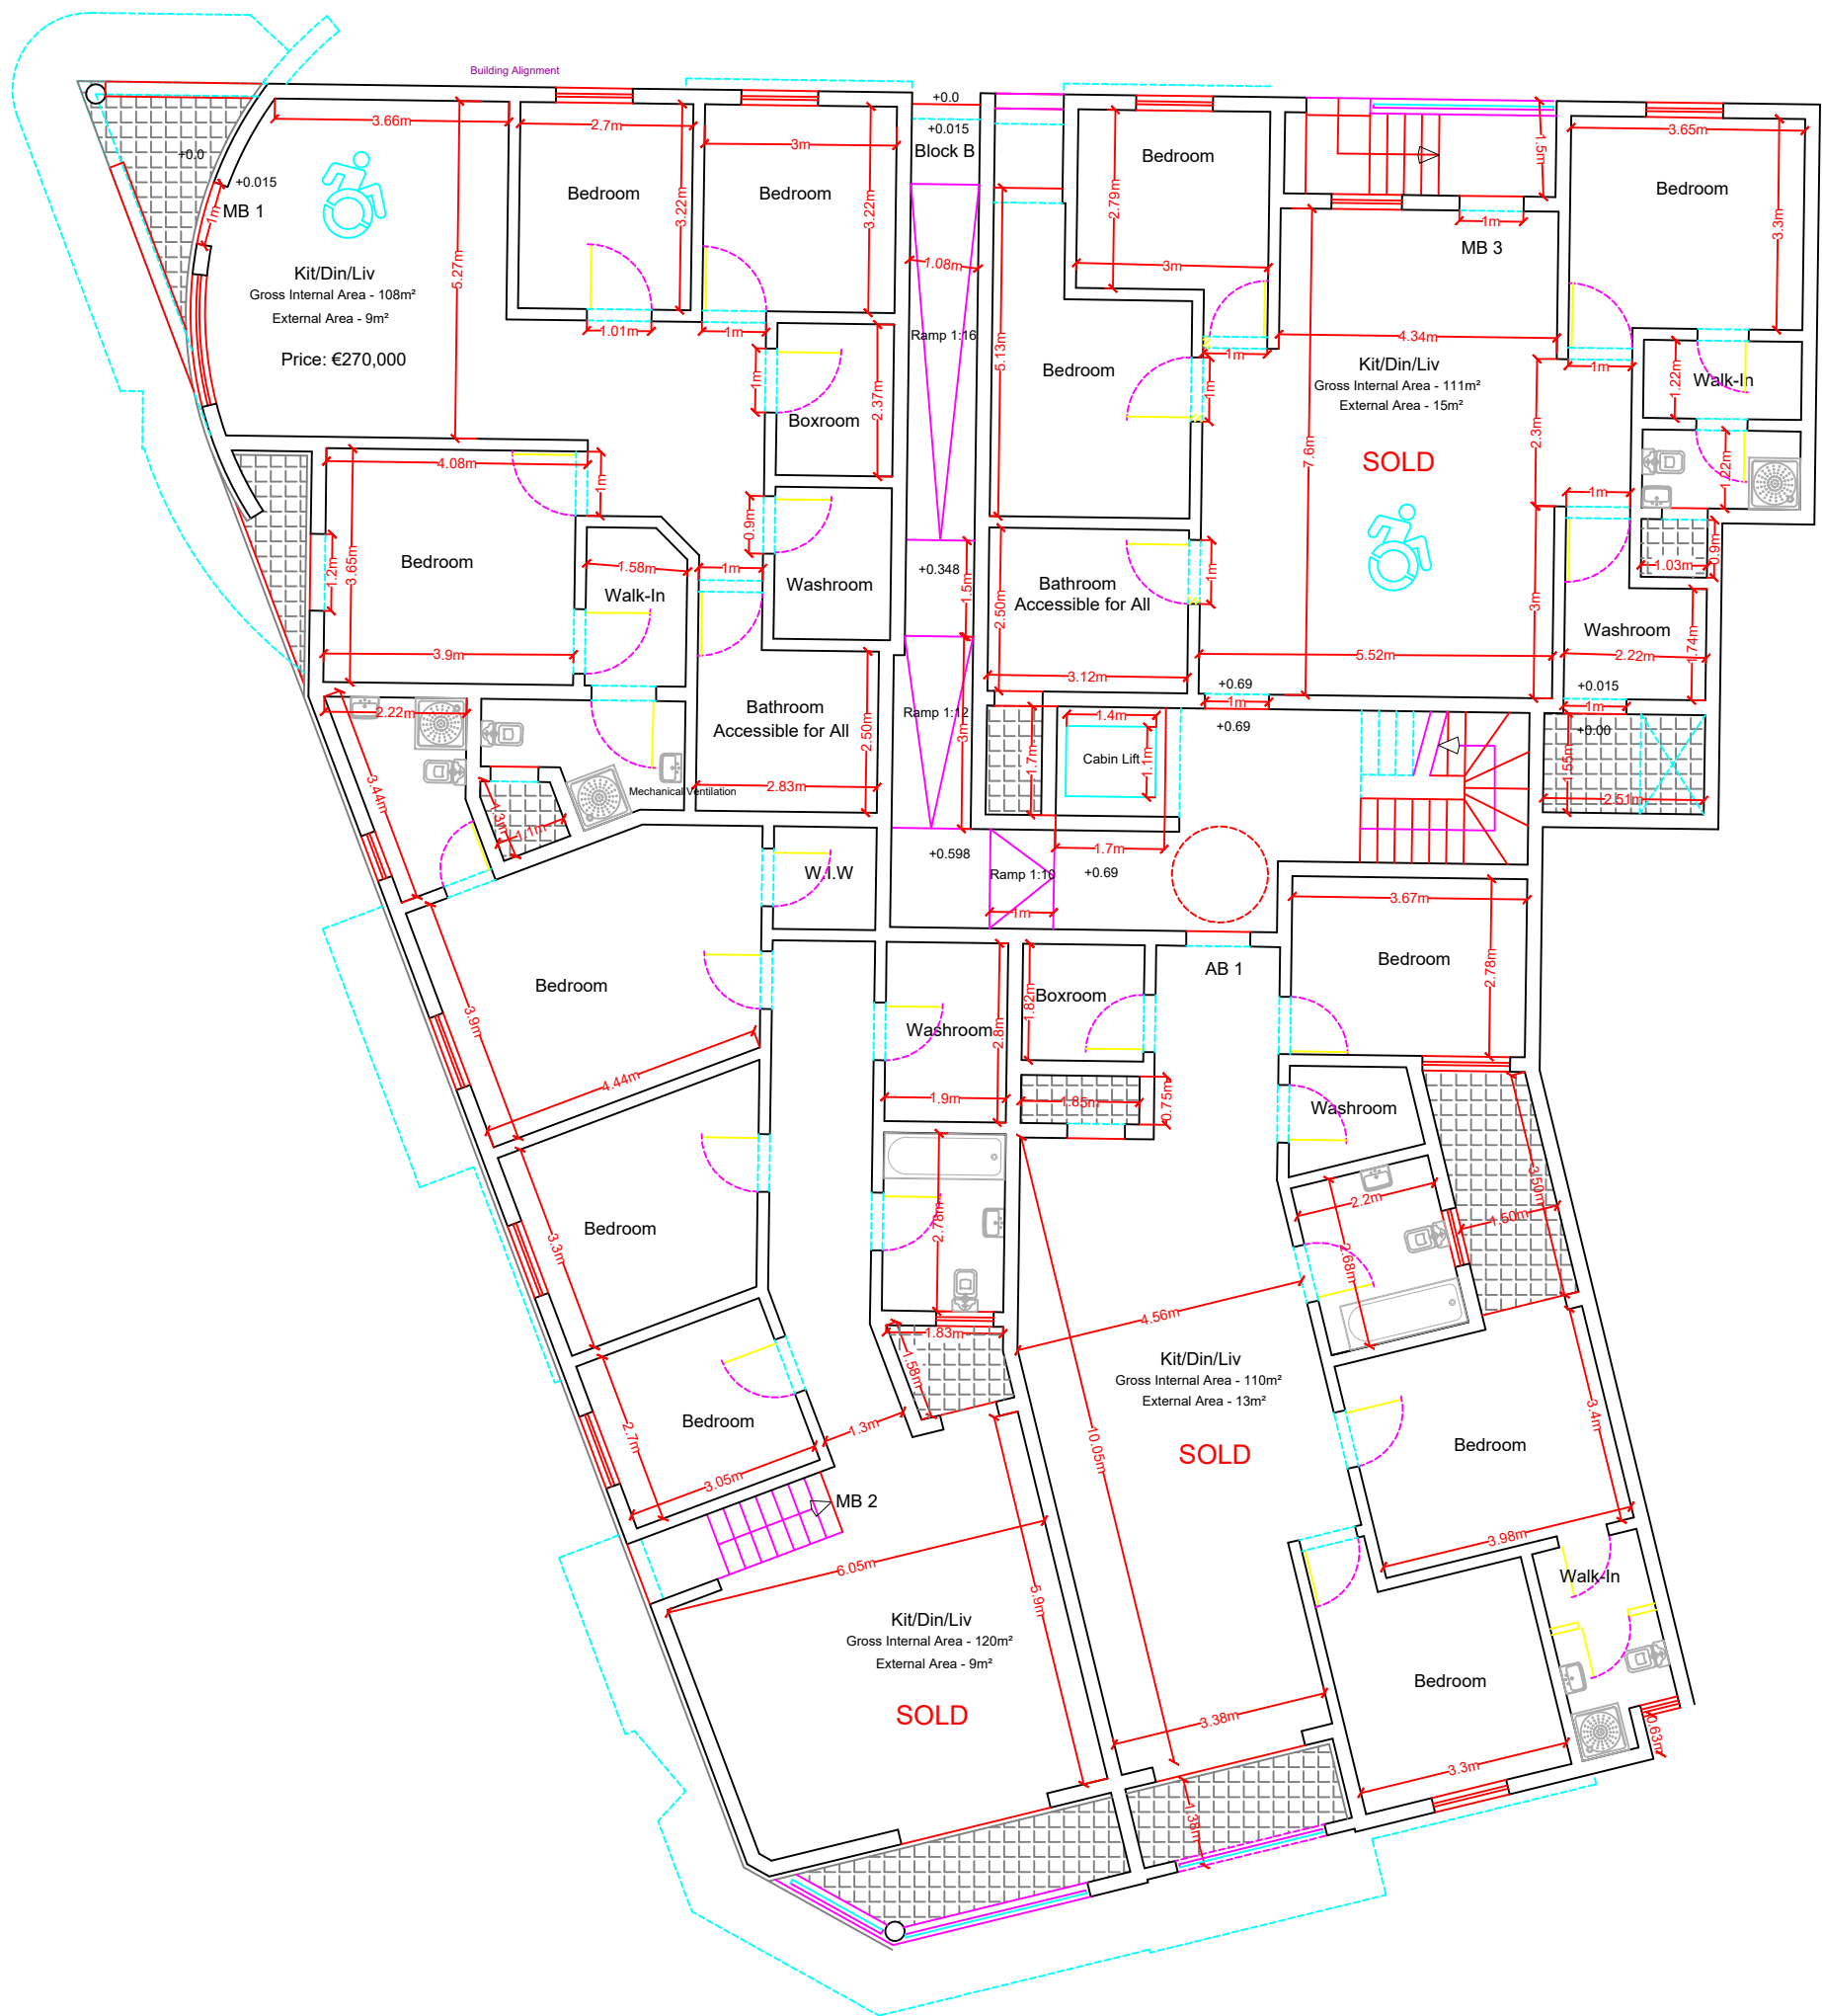


Approved/ Proposed Level 0
 Scale 1:100

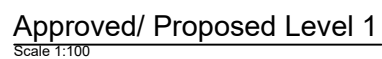

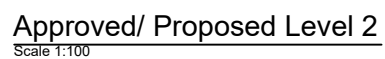

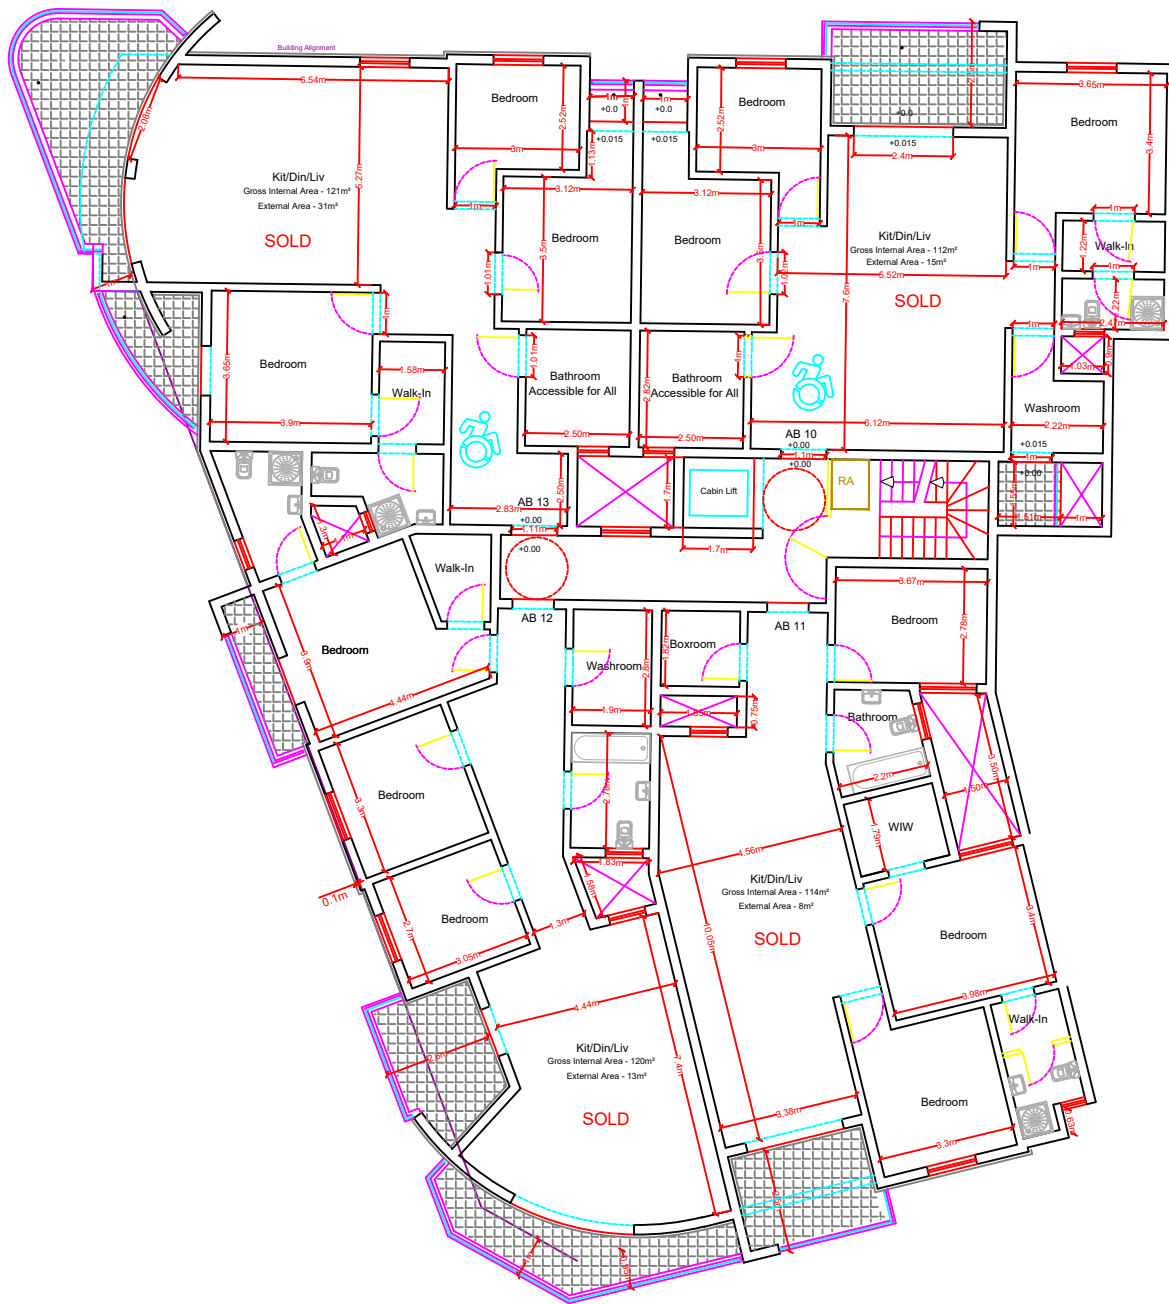

Approved/ Proposed Level 3
Scale 1:100

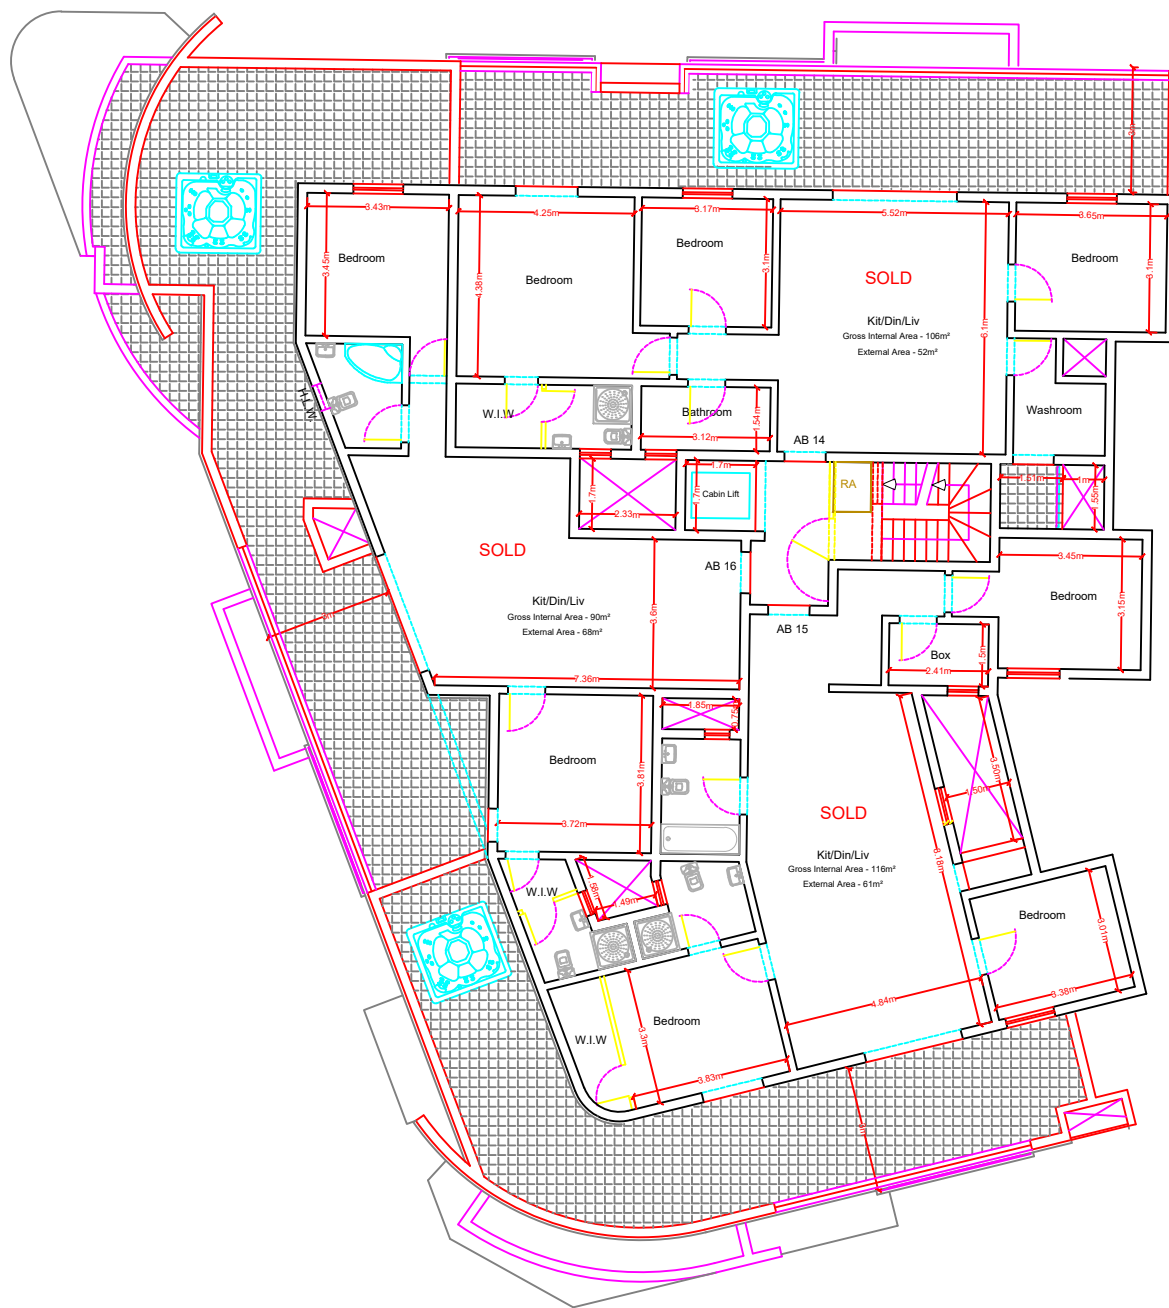

Approved/ Proposed Level 4
Scale 1:100